



NYMNPA
15/06/2021

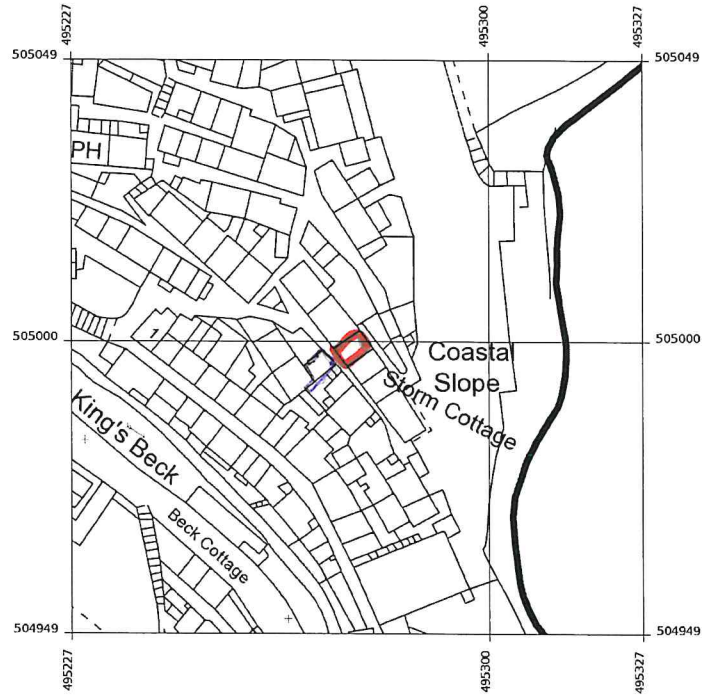

Produced 28 May 2021 from the Ordnance Survey MasterMap (Topography) Database and incorporating surveyed revision available at this date.

The representation of a road, track or path is no evidence of a right of way. The representation of features as lines is no evidence of a property boundary.

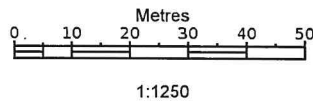


Beeston Cottage, Tommy Baxter St,
Robin Hoods Bay, Whitby
YO22 4RZ

Supplied by: **Stanfords 28 May 2021**
Licence: © Crown Copyright and
database rights 2021 OS100035409
Order Licence Reference: OI1476566
Centre coordinates: 495277 504999

Dormer Window For Beeston cottage
Robin Hood's Bay.

Six sashes in total
to continue the
flow of georgian
bars in line with
each other.

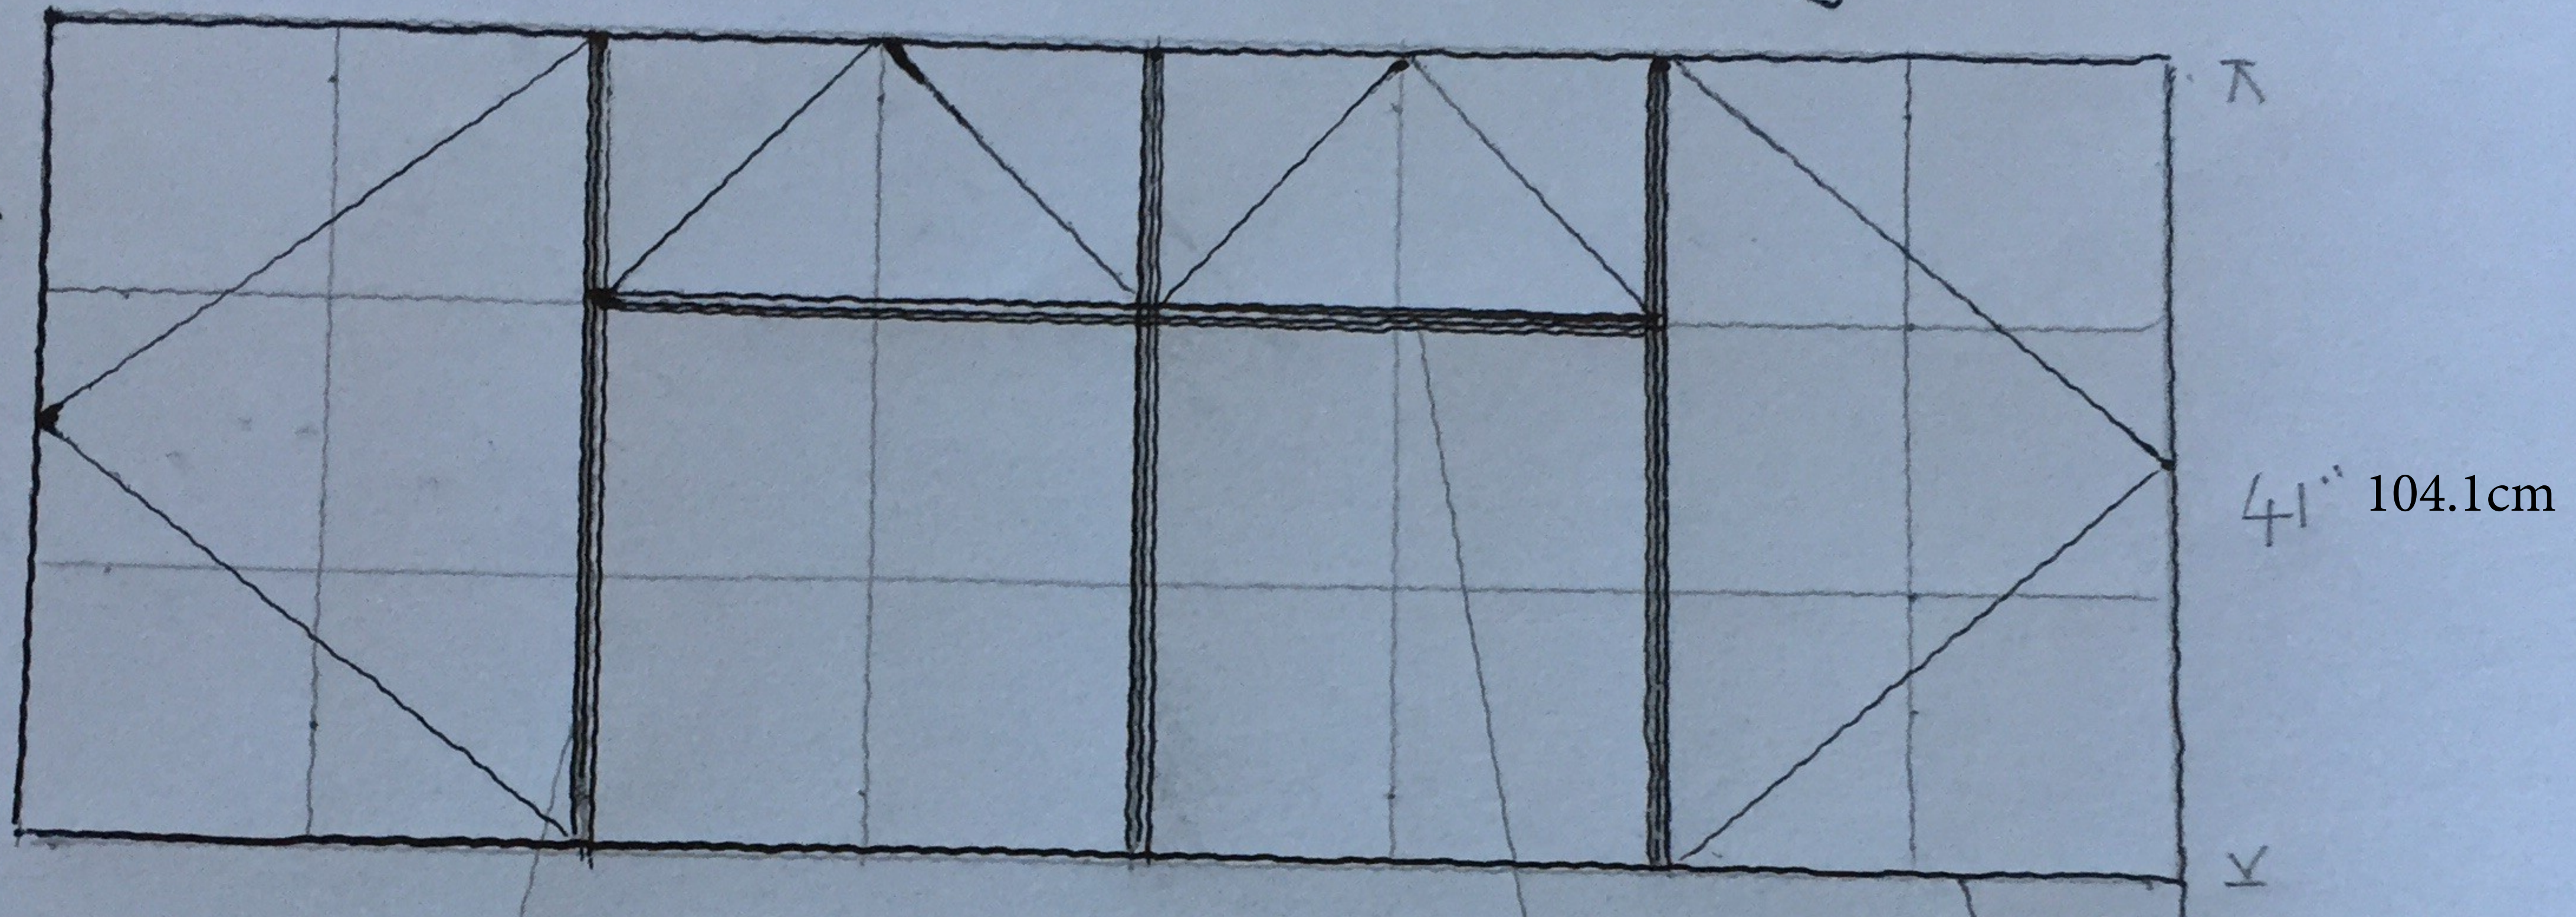


All rebates $1\frac{1}{4}$
deep to take
Slim line DG units


Sashes to be stormproof
as of the original

All mouldings to
back of frame to
be Double ovato as
of original


mullion

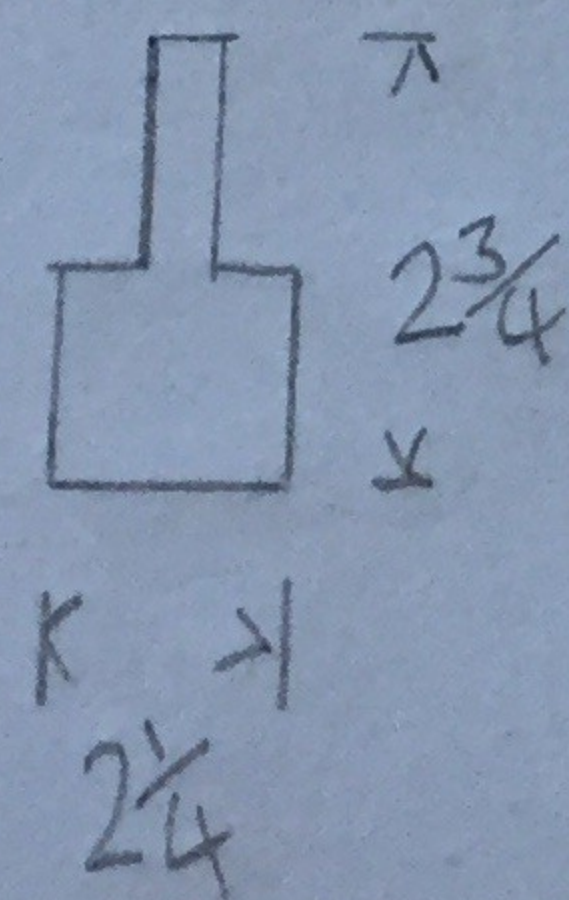

Transom

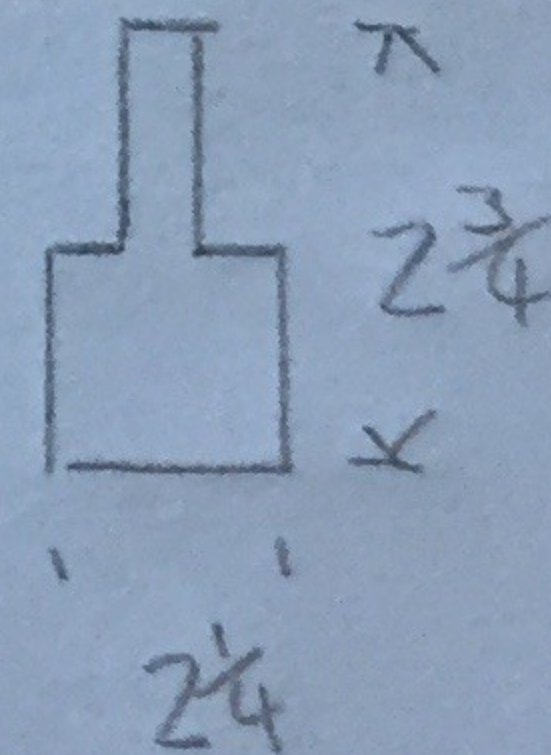

cill

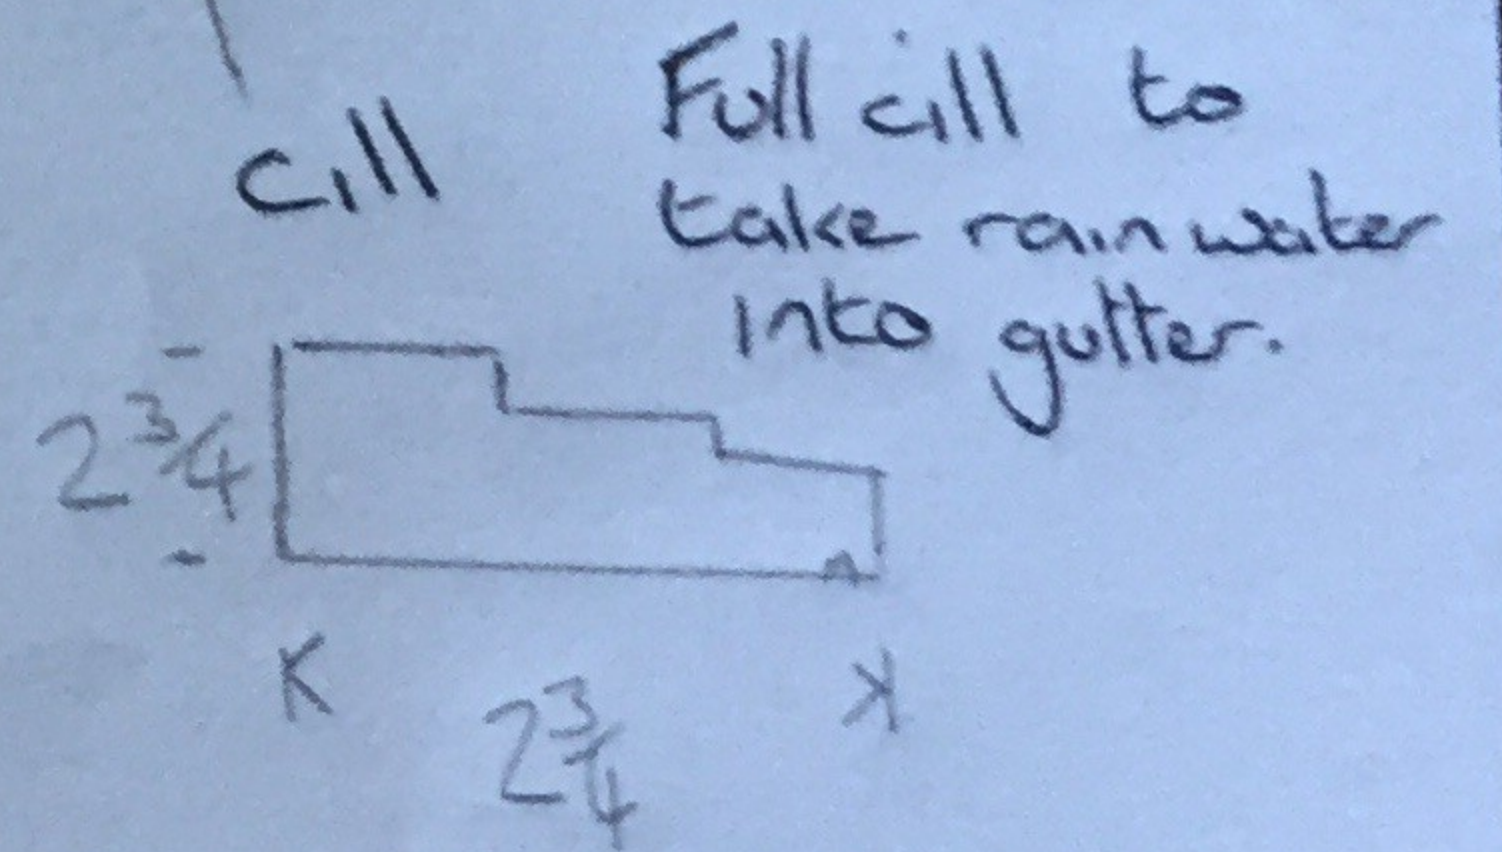

To be built out
of accoya

NYMNP
18/06/2021