





Lawns Gate, Shaw End, Lealholm, Whitby, YO21 2AT

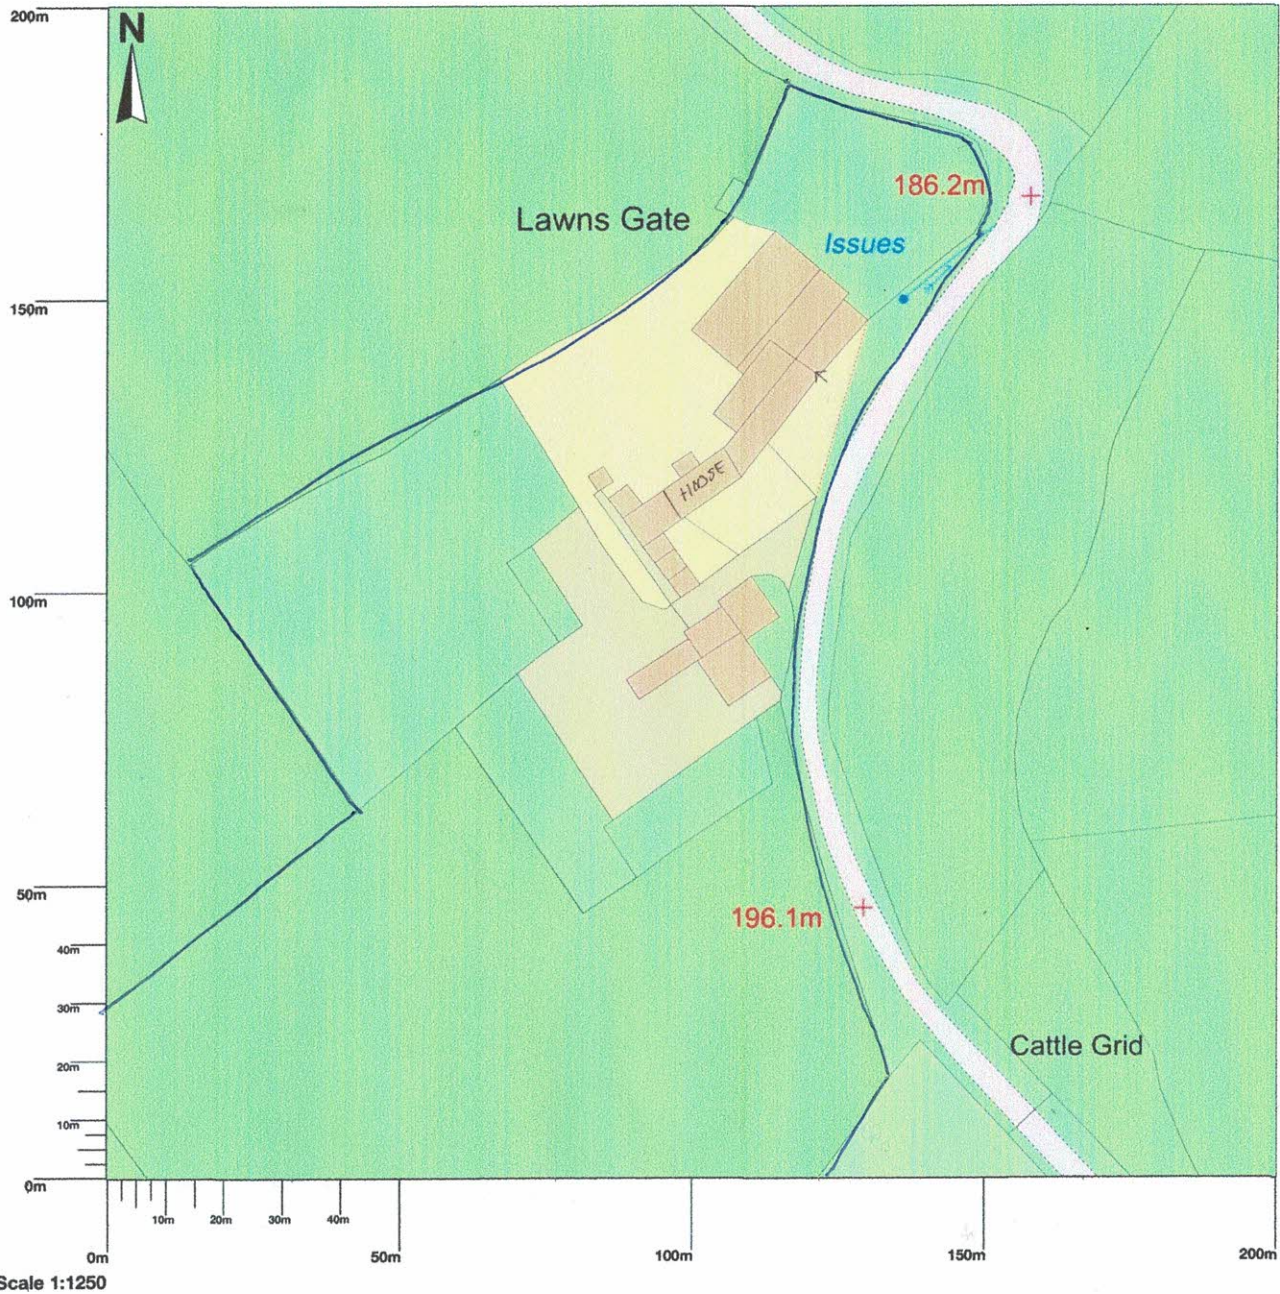

Map area bounded by: 474936,506251 475136,506451. Produced on 25 August 2021 from the OS National Geographic Database. Reproduction in whole or part is prohibited without the prior permission of Ordnance Survey. © Crown copyright 2021. Supplied by UKPlanningMaps.com a licensed OS partner (100054135). Unique plan reference: p4b/uk/680850/922023




Lawns Gate, Shaw End, Lealholm, Whitby, YO21 2AT

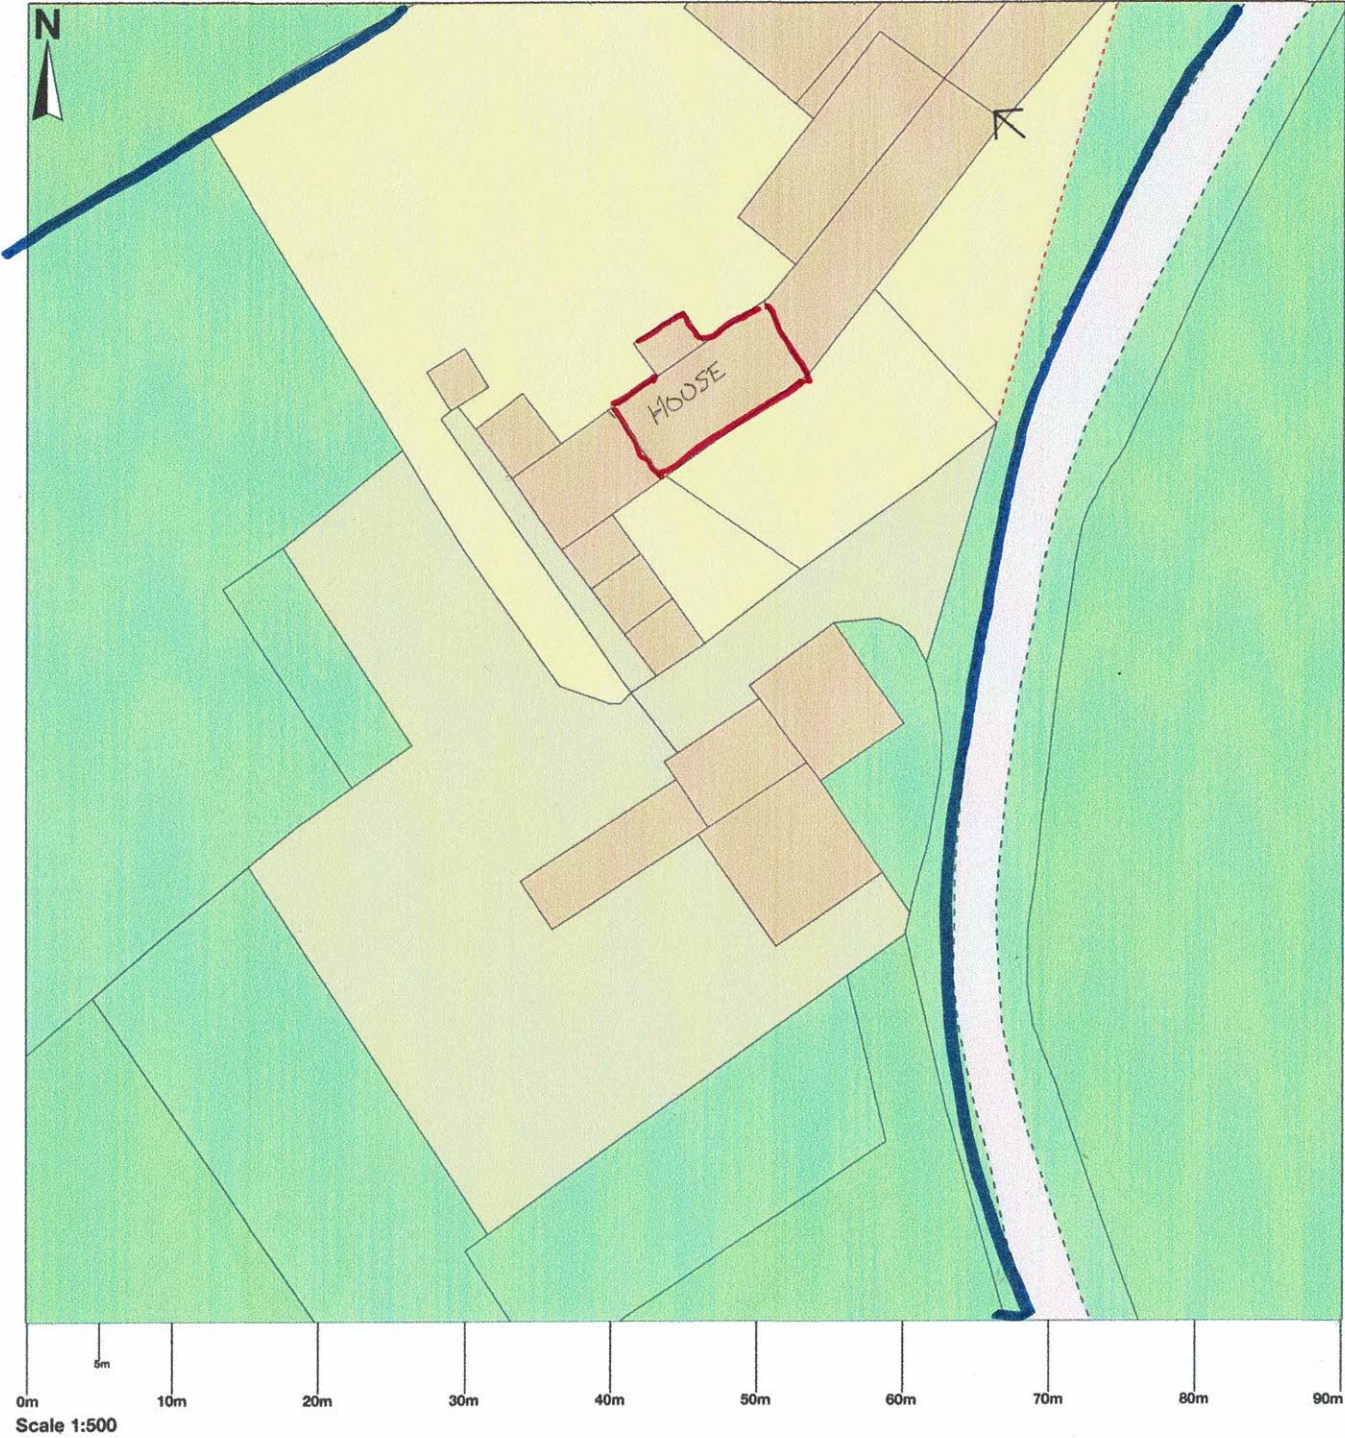


Map area bounded by: 474991,506306 475081,506396. Produced on 25 August 2021 from the OS National Geographic Database. Reproduction in whole or part is prohibited without the prior permission of Ordnance Survey. © Crown copyright 2021. Supplied by UKPlanningMaps.com a licensed OS partner (100054135). Unique plan reference: b90c/uk/680850/922020

EXISTING


NYMNP
31/08/2021

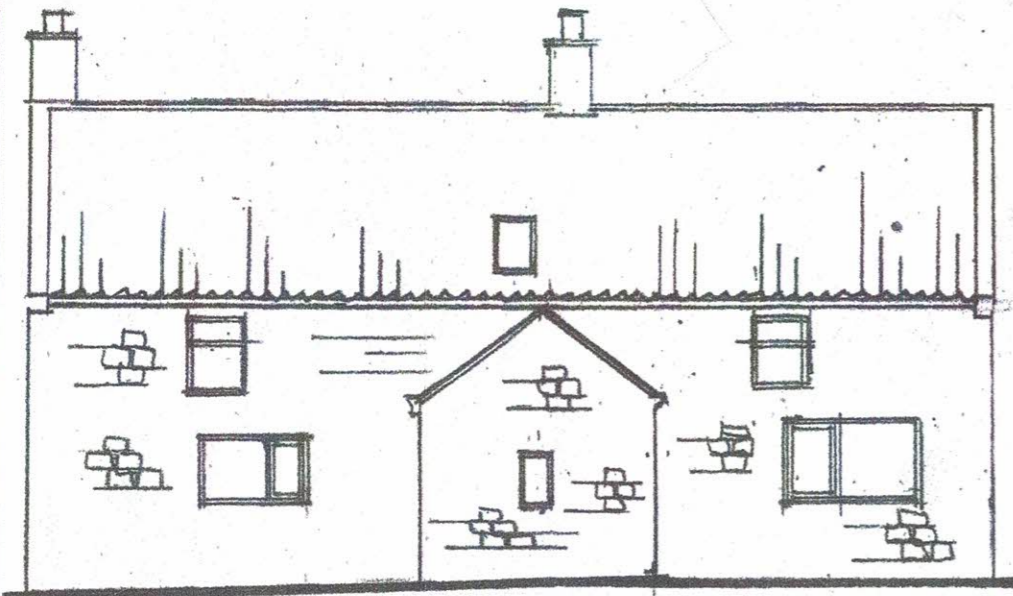


WEST ELEVATION

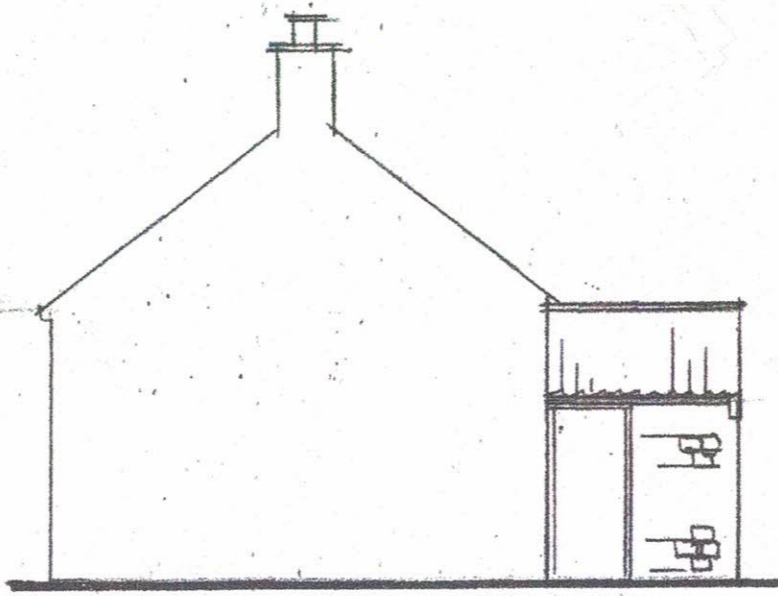


NORTH ELEVATION

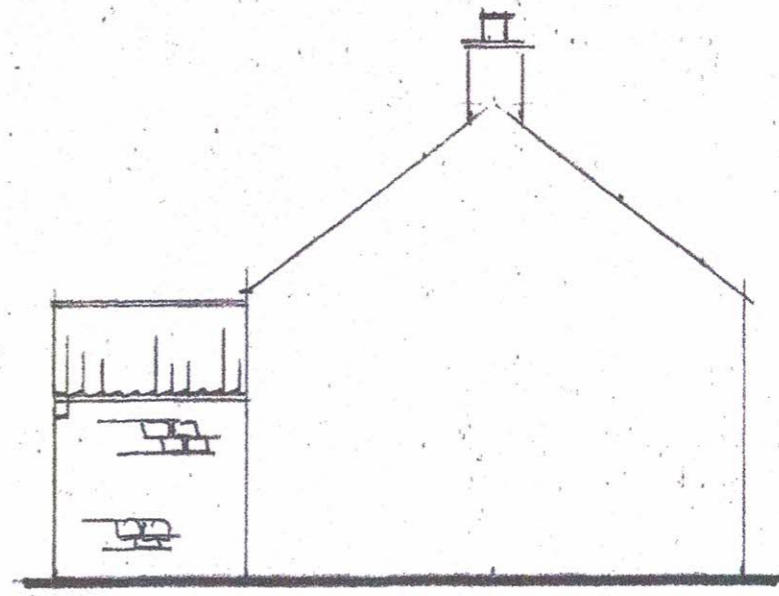

SOUTH ELEVATION

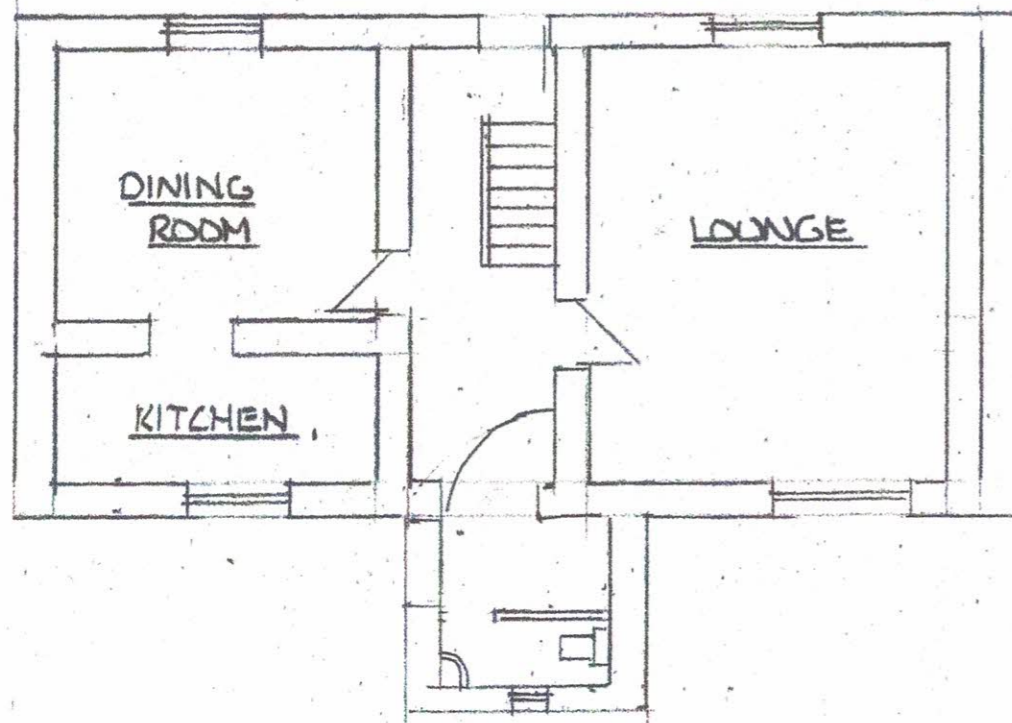


GROUND FLOOR

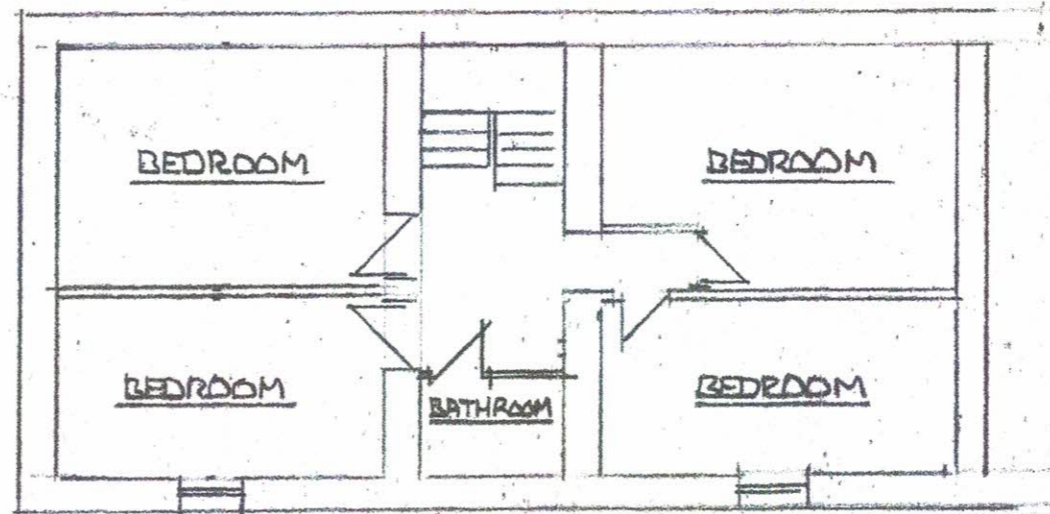


FIRST FLOOR

**PROPOSED TWO STOREY REAR EXTENSION,
BALCONY & DORMER WINDOW
LAWNSGATE FARM, LEALHOLM
CLIENT : MR A FOORD
SCALE : 1:100 REF : 21/ERM/AF**


PROPOSED

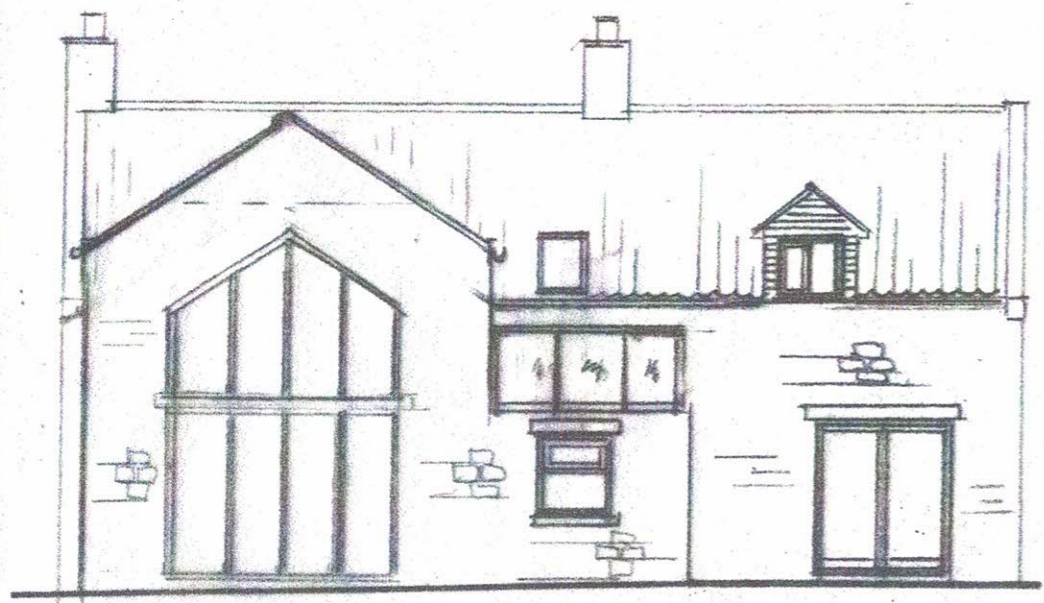


WEST ELEVATION

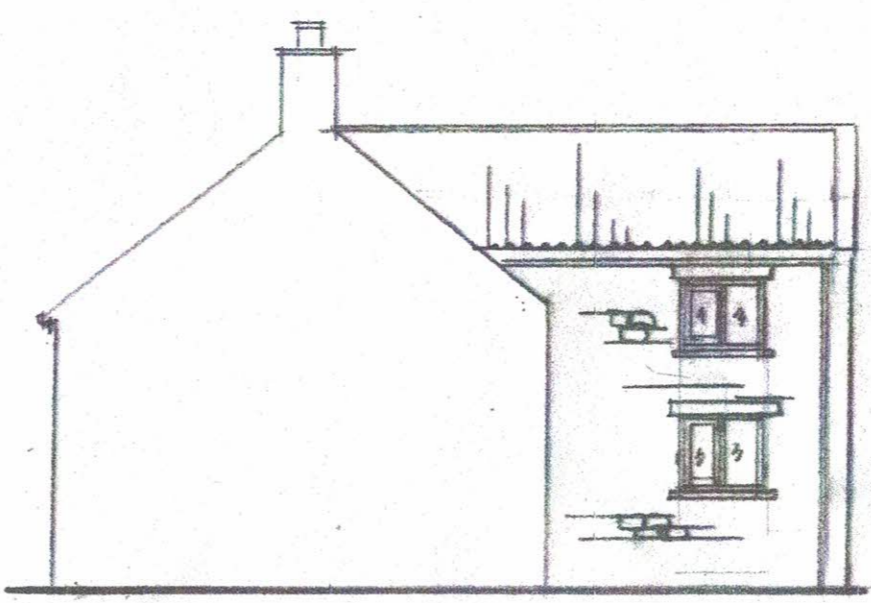


NORTH ELEVATION

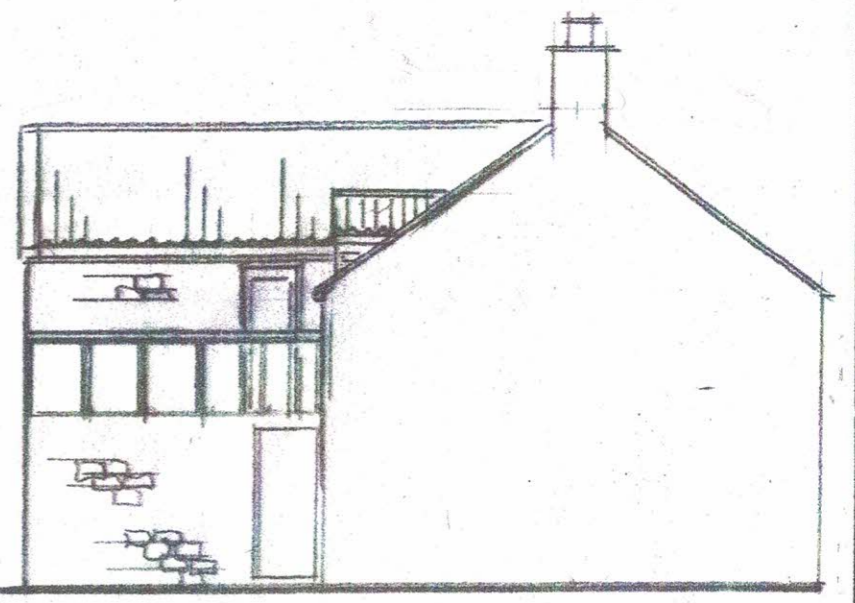

SOUTH ELEVATION

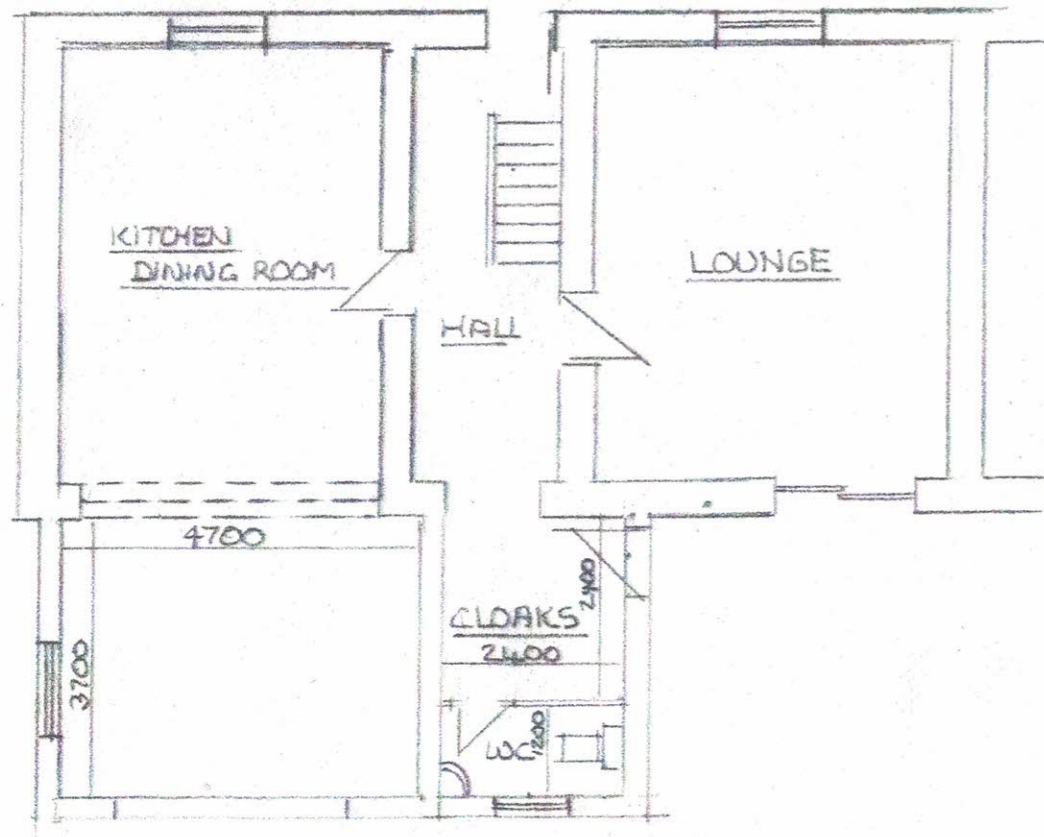

GROUND FLOOR

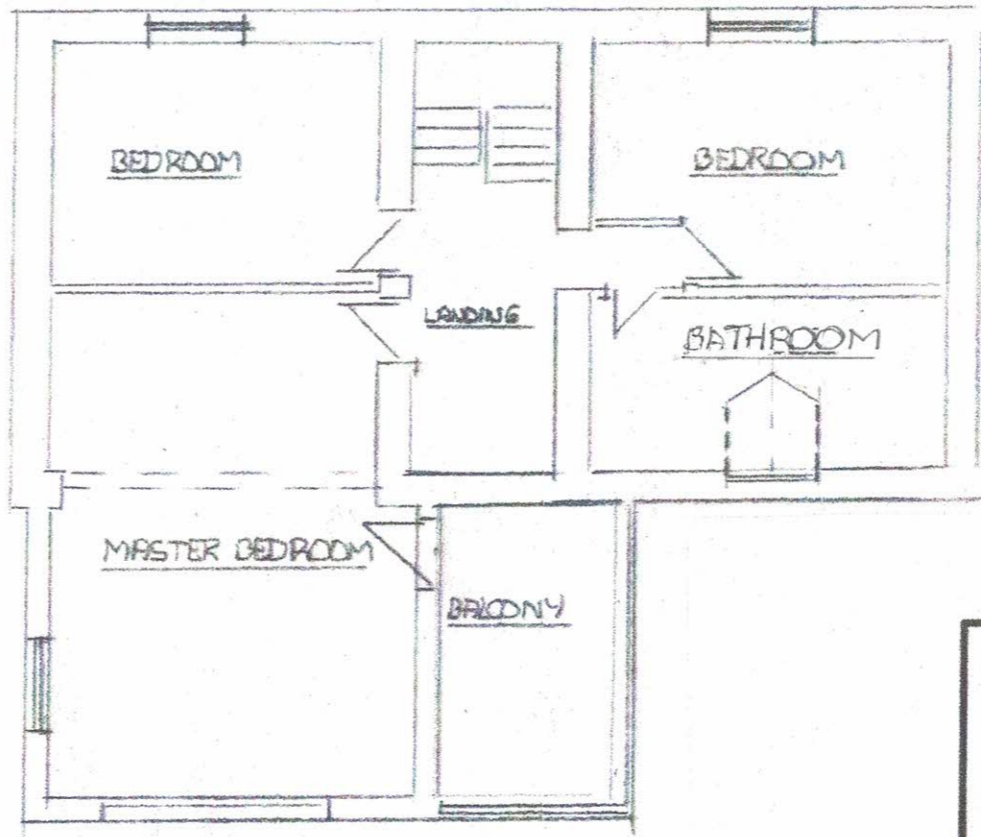


FIRST FLOOR

**PROPOSED TWO STOREY REAR EXTENSION,
BALCONY & DORMER WINDOW
LAWNSGATE FARM, LEALHOLM
CLIENT : MR A FOORD
SCALE : 1:100 REF : 21/ERM/AF**

SECTION THROUGH

NYMNPA
31/08/2021

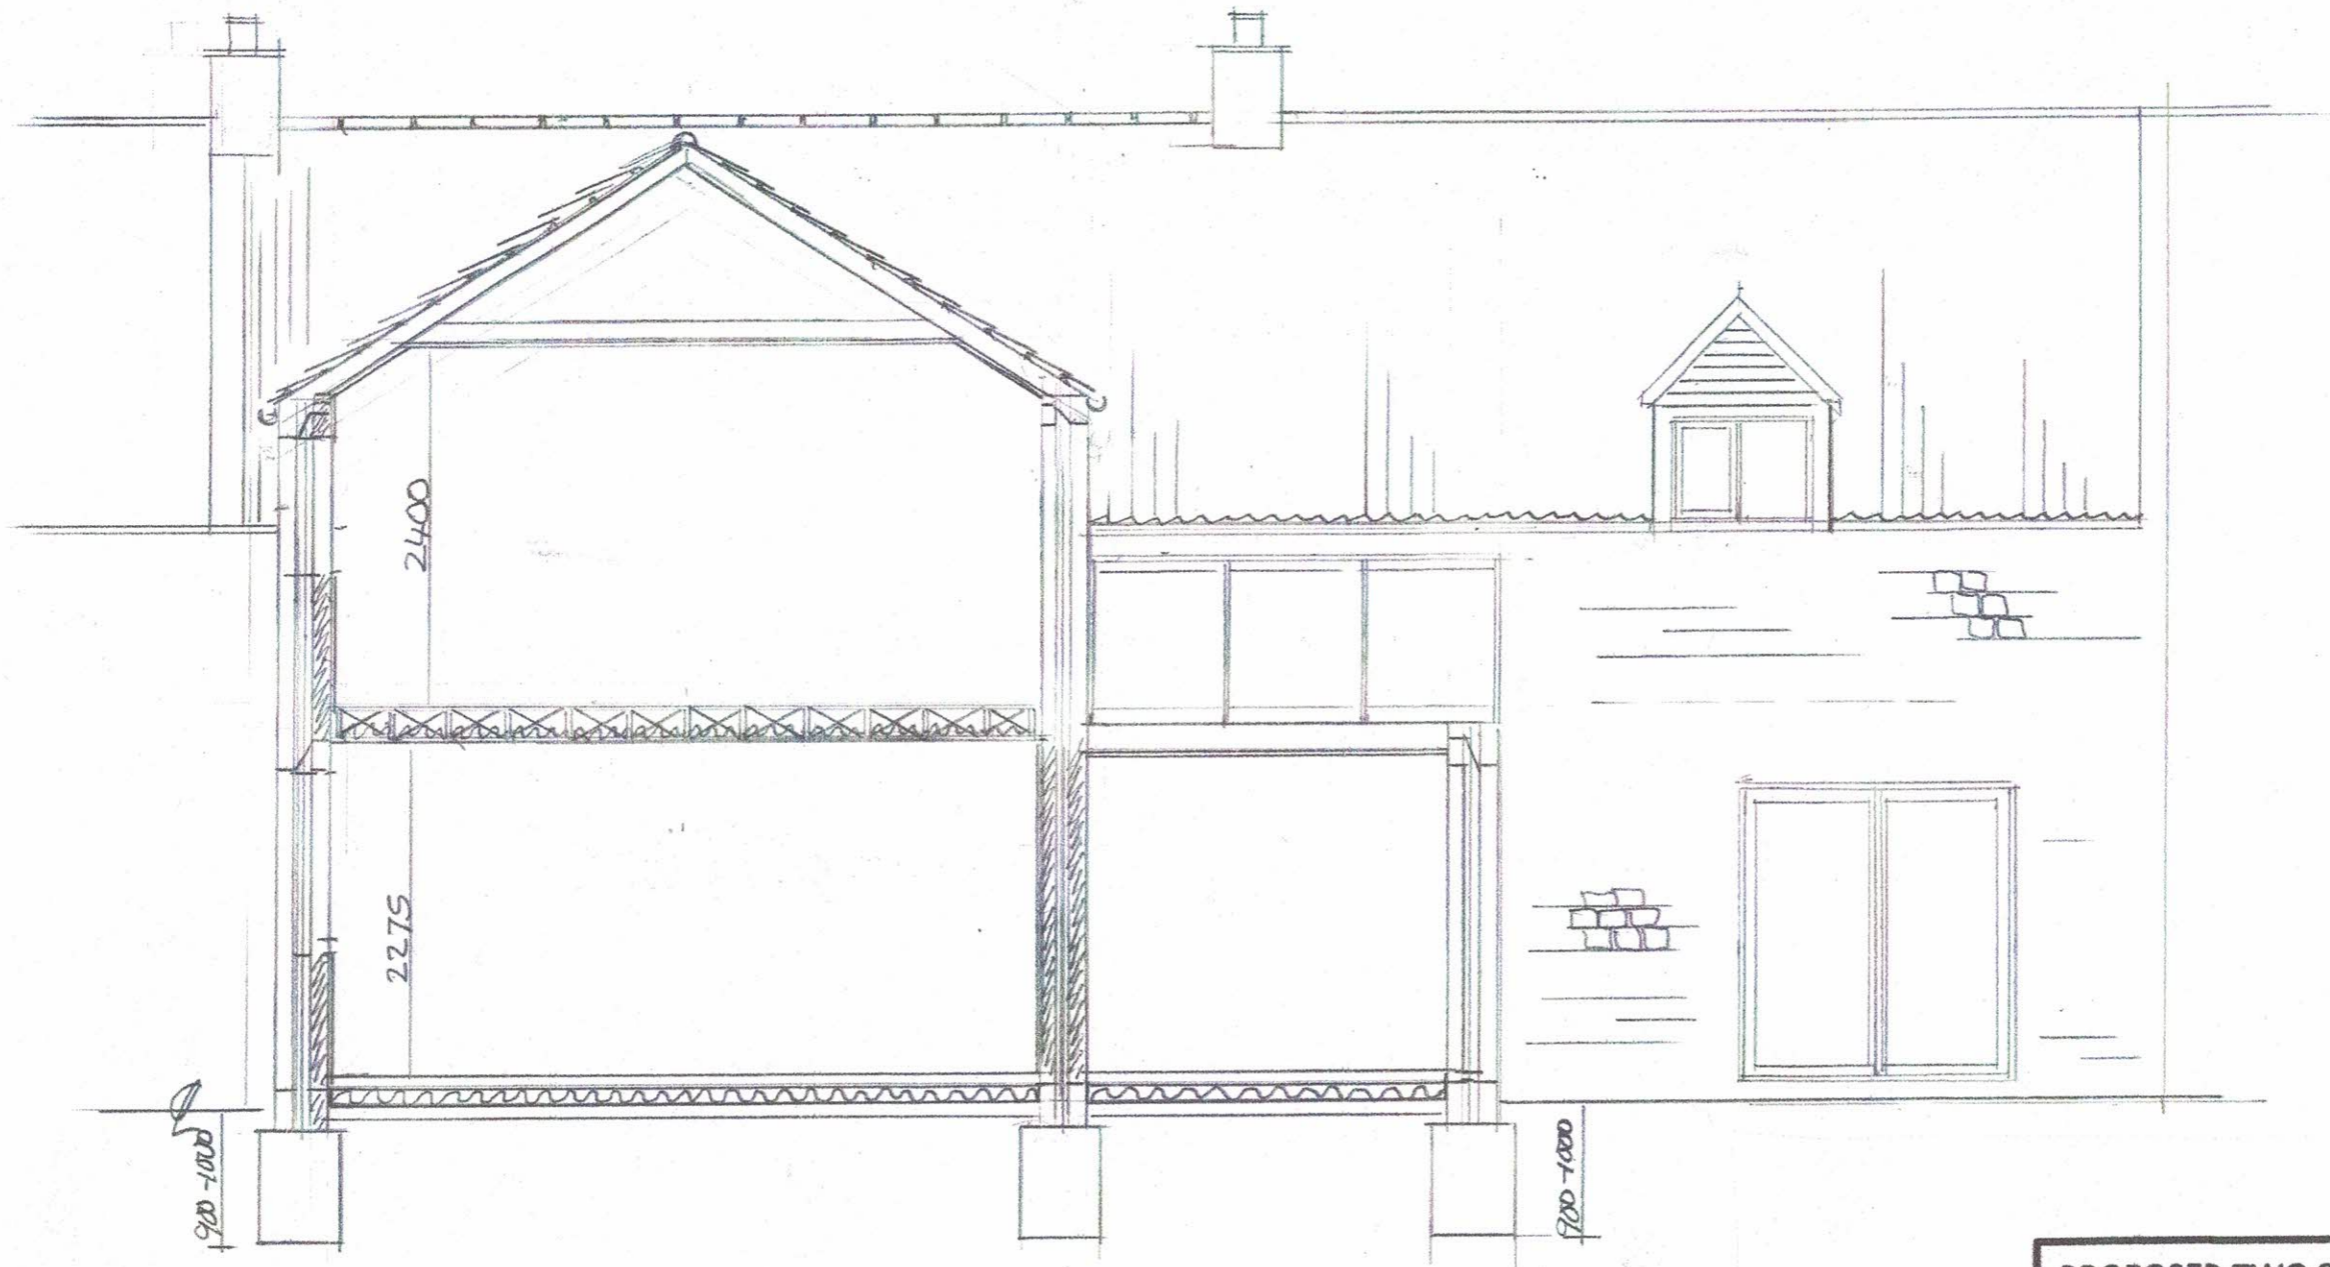

**PROPOSED TWO STOREY REAR EXTENSION,
BALCONY & DORMER WINDOW
LAWNSGATE FARM, LEALHOLM
CLIENT : MR A FOORD
SCALE : 1:50 REF : 21/ERM/AF**