


Ref Dormer  
window  
Beeston cottage  
Robin Hoods  
Bay


Ref NYM  
12021/0375/LB

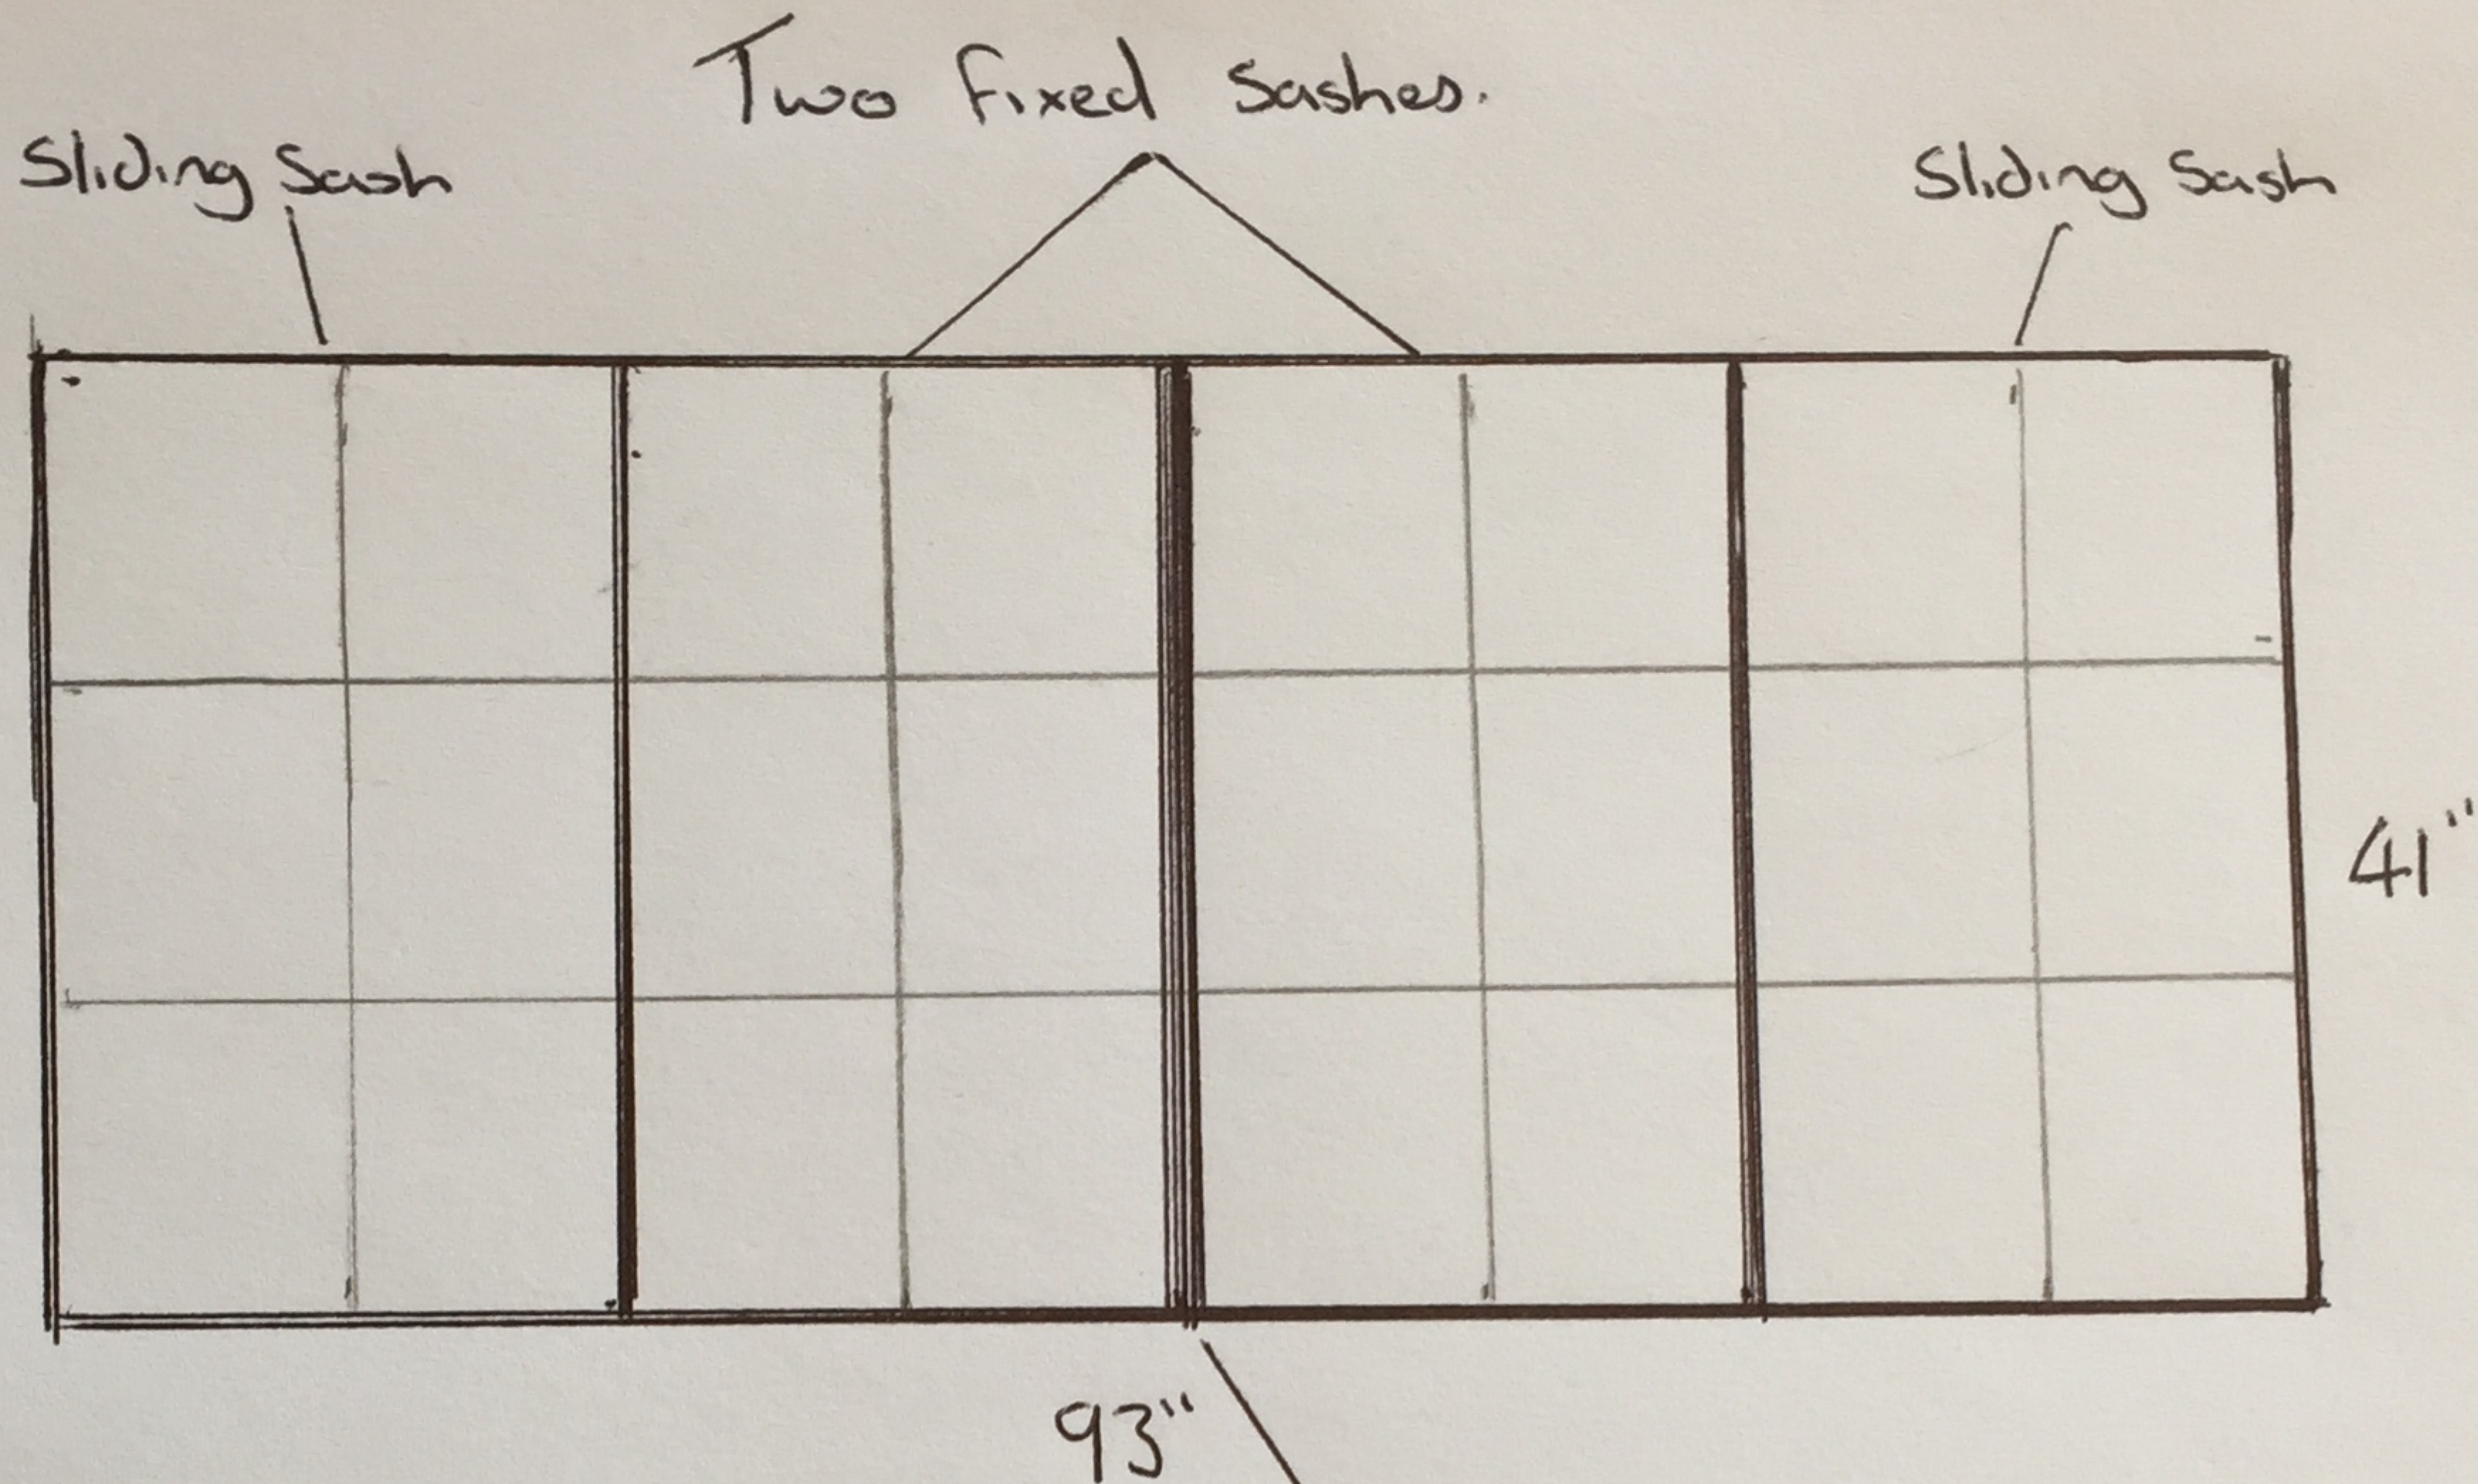

To be built in  
accoya.

All rebates  
1/4 deep to take  
Slimline DG units

All mouldings to the  
back of the frame  
to be Double ovolo  
as of original

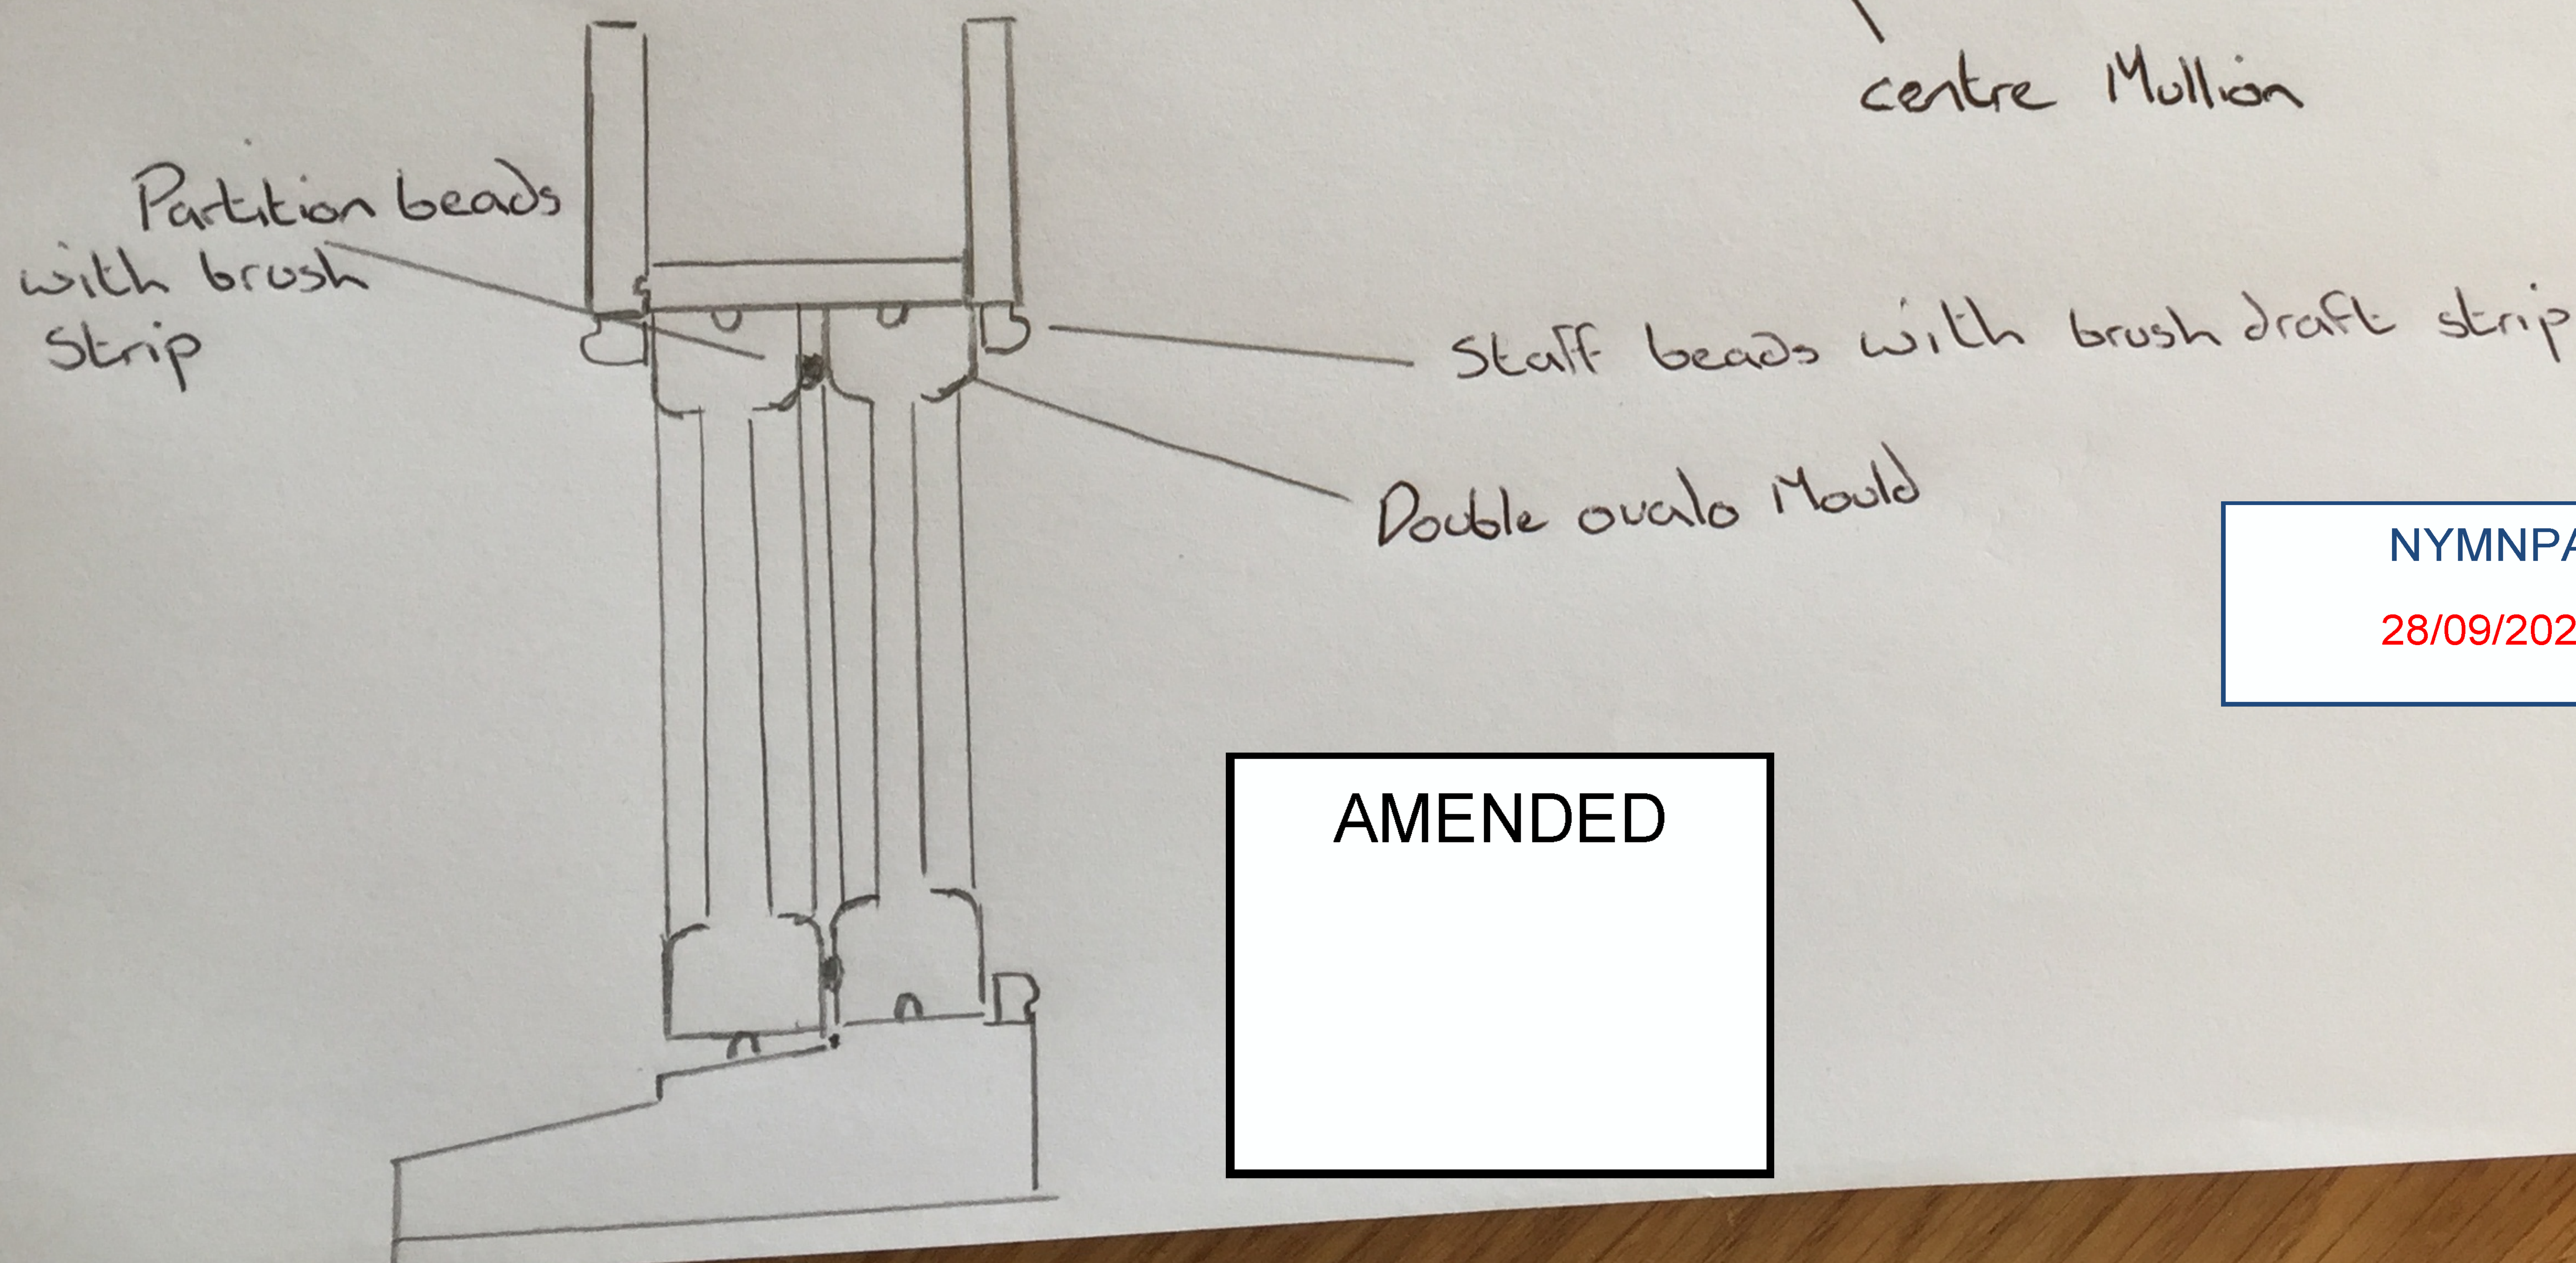

NYMNPA  
28/09/2021

AMENDED