

130, High Street, Hinderwell, Saltburn-by-the-sea, North Yorkshire, TS13 5HQ



Site Plan shows area bounded by: 479391.28, 516405.26 479532.7, 516546.68 (at a scale of 1:1250), OSGridRef: NZ79461647. The representation of a road, track or path is no evidence of a right of way. The representation of features as lines is no evidence of a property boundary.

Produced on 29th Oct 2021 from the Ordnance Survey National Geographic Database and incorporating surveyed revision available at this date. Reproduction in whole or part is prohibited without the prior permission of Ordnance Survey. © Crown copyright 2021. Supplied by www.buyaplan.co.uk a licensed Ordnance Survey partner (100053143). Unique plan reference: #00680150-377A5C

Ordnance Survey and the OS Symbol are registered trademarks of Ordnance Survey, the national mapping agency of Great Britain. Buy A Plan logo, pdf design and the www.buyaplan.co.uk website are Copyright © Pass Inc Ltd 2021

130, High Street, Hinderwell, Saltburn-by-the-sea, North Yorkshire, TS13 5HQ




Site Plan shows area bounded by: 479391.28, 516405.26 479532.7, 516546.68 (at a scale of 1:1250), OSGridRef: NZ79461647. The representation of a road, track or path is no evidence of a right of way. The representation of features as lines is no evidence of a property boundary.

Produced on 29th Oct 2021 from the Ordnance Survey National Geographic Database and incorporating surveyed revision available at this date. Reproduction in whole or part is prohibited without the prior permission of Ordnance Survey. © Crown copyright 2021. Supplied by www.buyaplan.co.uk a licensed Ordnance Survey partner (100053143). Unique plan reference: #00680150-377A5C

Ordnance Survey and the OS Symbol are registered trademarks of Ordnance Survey, the national mapping agency of Great Britain. Buy A Plan logo, pdf design and the www.buyaplan.co.uk website are Copyright © Pass Inc Ltd 2021

130, High Street, Hinderwell, Saltburn-by-the-sea, North Yorkshire, TS13 5HQ

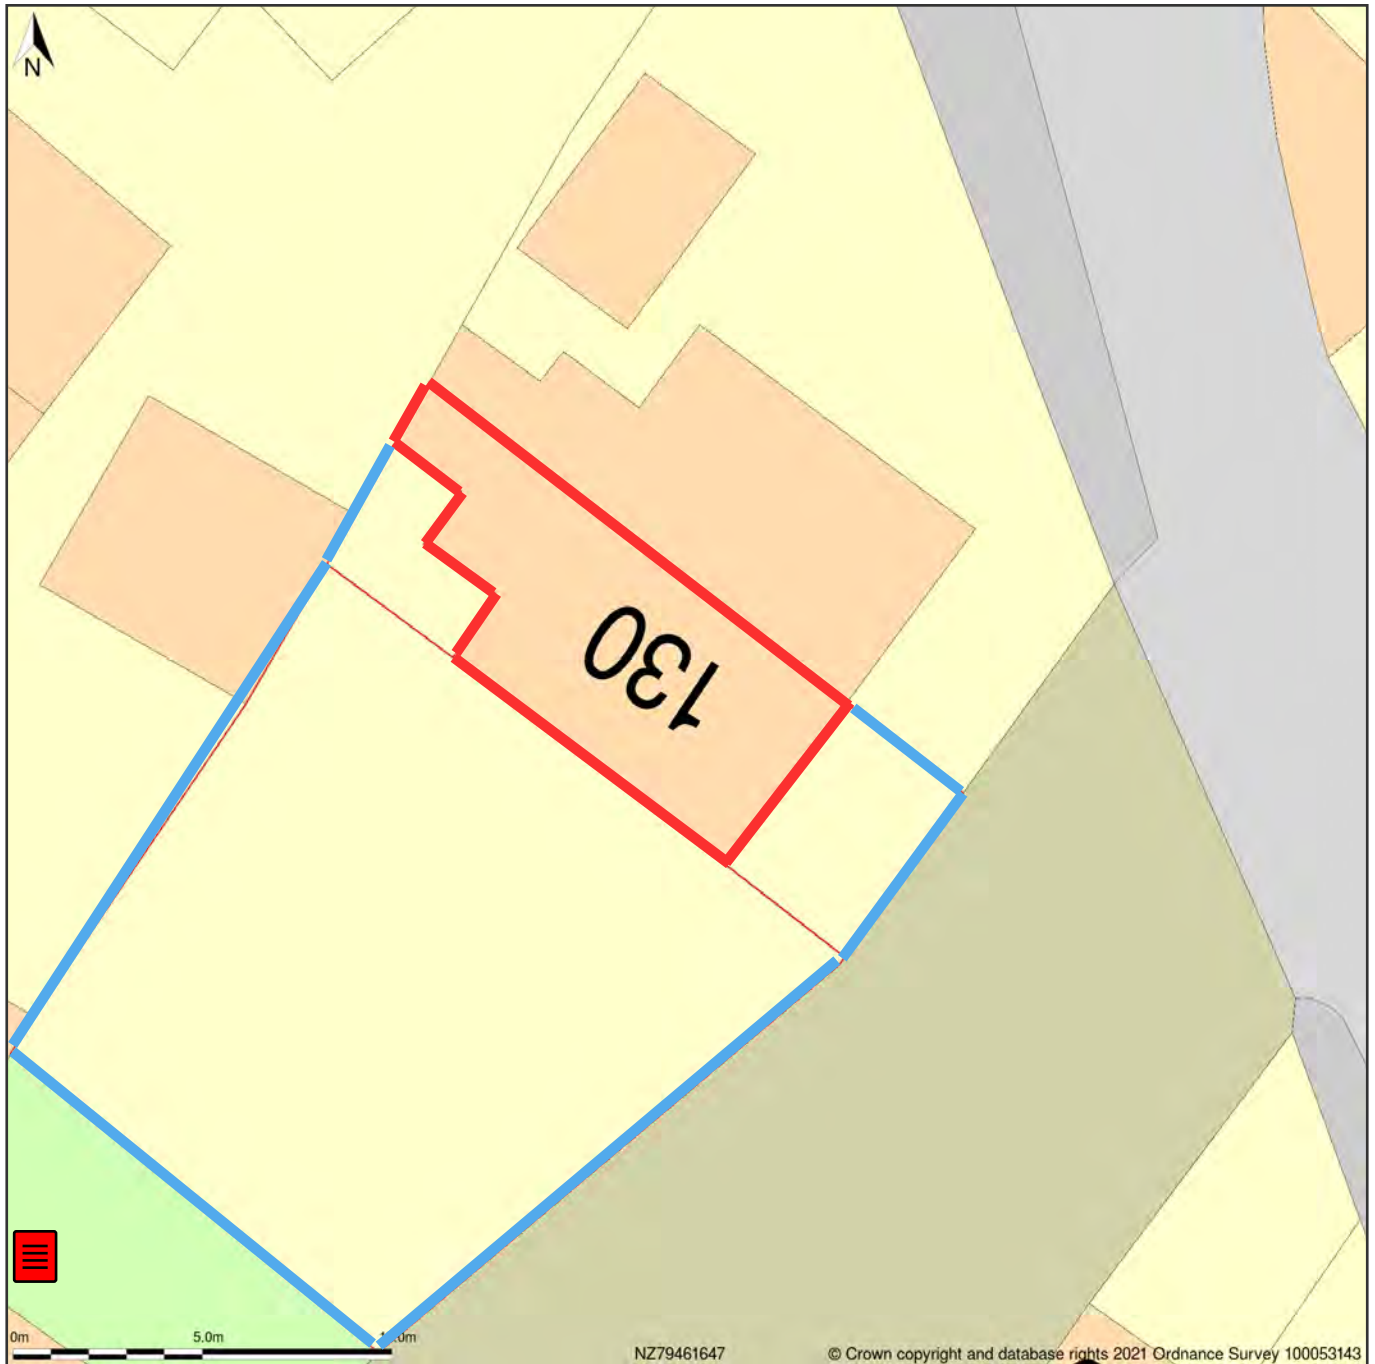


Block Plan shows area bounded by: 479443.99, 516457.97 479479.99, 516493.97 (at a scale of 1:200), OSGridRef: NZ79461647. The representation of a road, track or path is no evidence of a right of way. The representation of features as lines is no evidence of a property boundary.

Produced on 29th Oct 2021 from the Ordnance Survey National Geographic Database and incorporating surveyed revision available at this date. Reproduction in whole or part is prohibited without the prior permission of Ordnance Survey. © Crown copyright 2021. Supplied by [www.buyaplan.co.uk](http://www.buyaplan.co.uk) a licensed Ordnance Survey partner (100053143). Unique plan reference: #00680149-436F0D


Ordnance Survey and the OS Symbol are registered trademarks of Ordnance Survey, the national mapping agency of Great Britain. Buy A Plan logo, pdf design and the [www.buyaplan.co.uk](http://www.buyaplan.co.uk) website are Copyright © Pass Inc Ltd 2021

NYMNP

19/11/2021

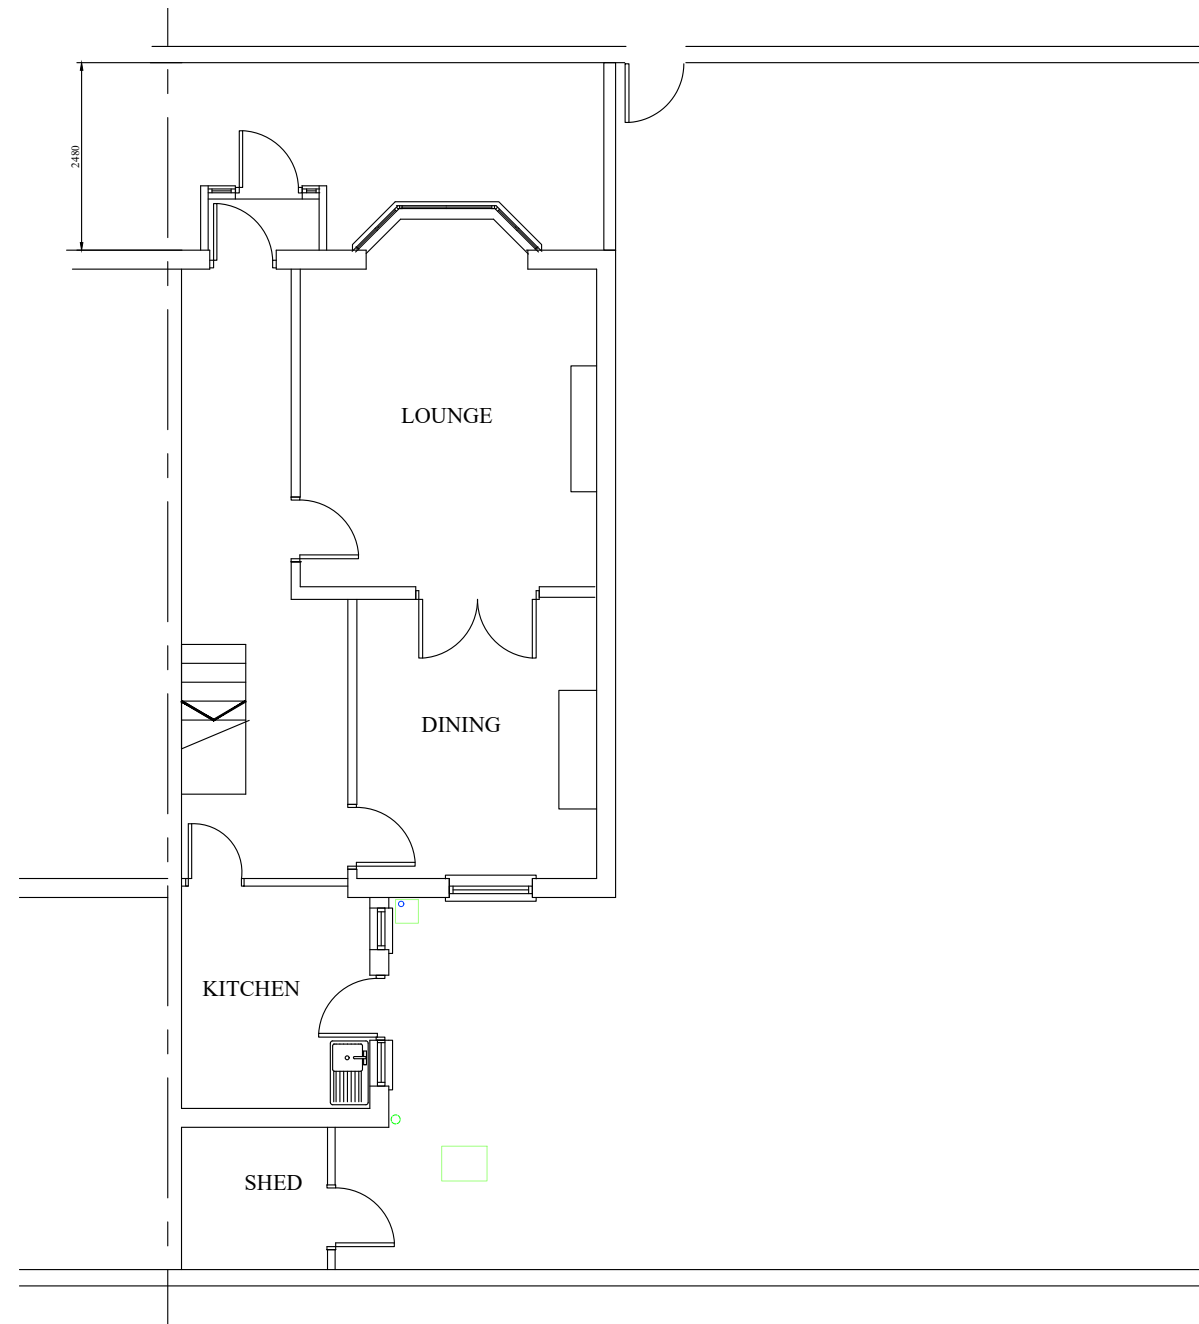


GROUND FLOOR PLAN

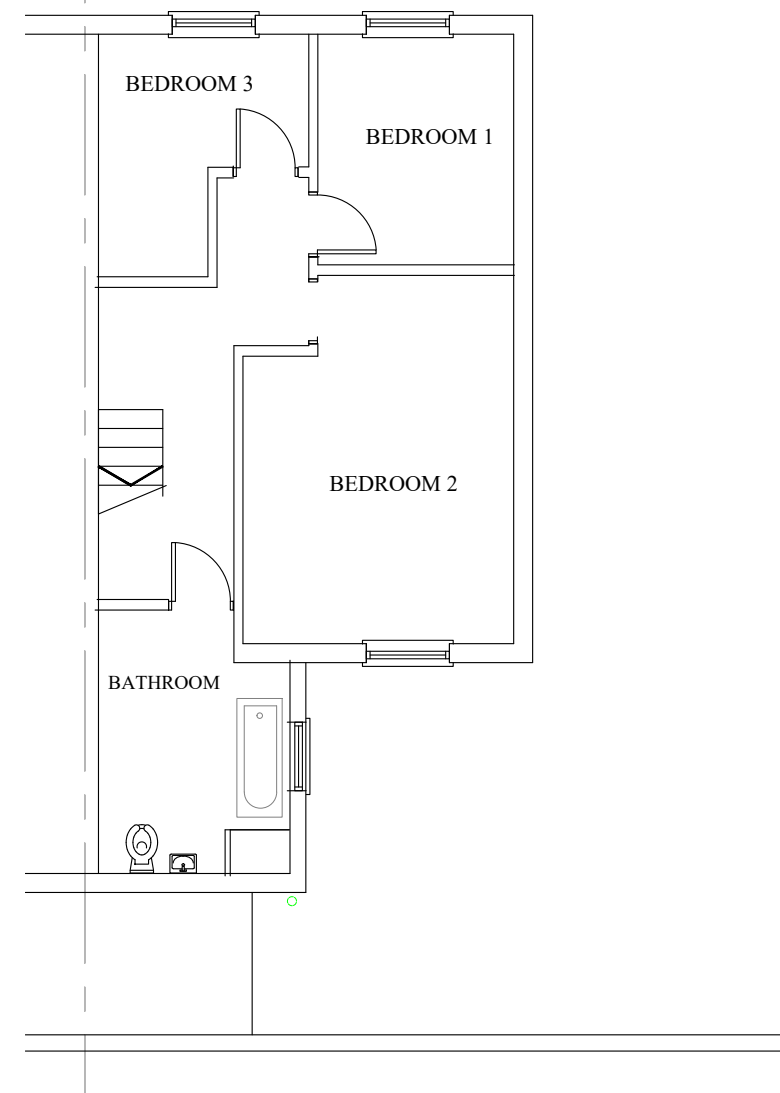


FIRST FLOOR PLAN


NYMNP  
19/11/2021

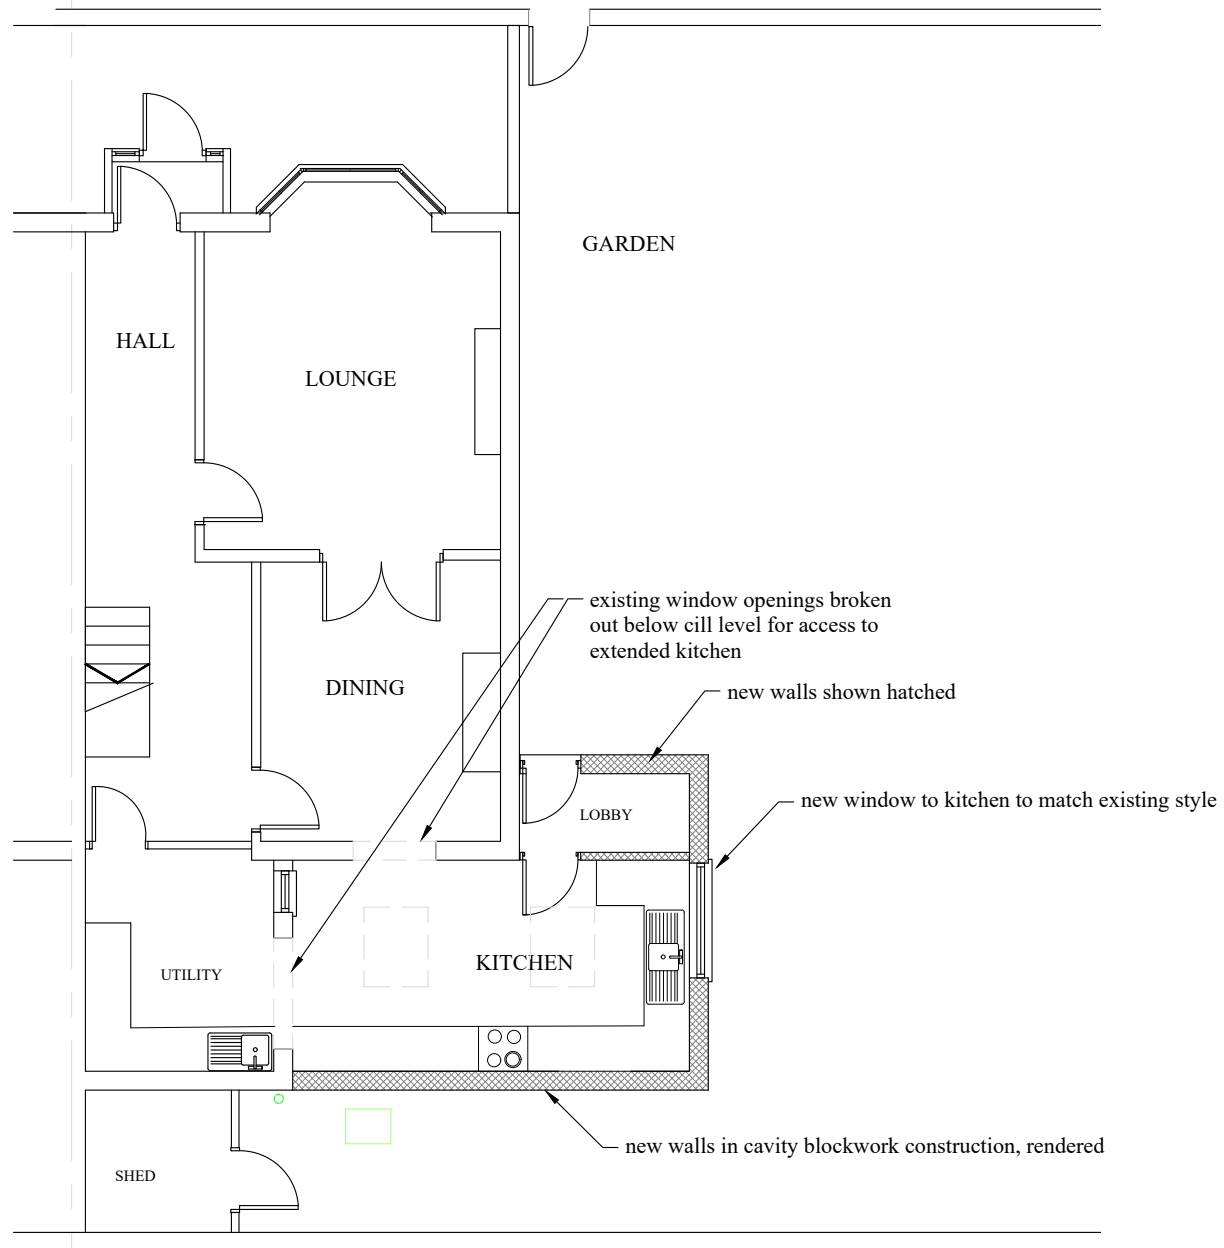

GROUND FLOOR PLAN

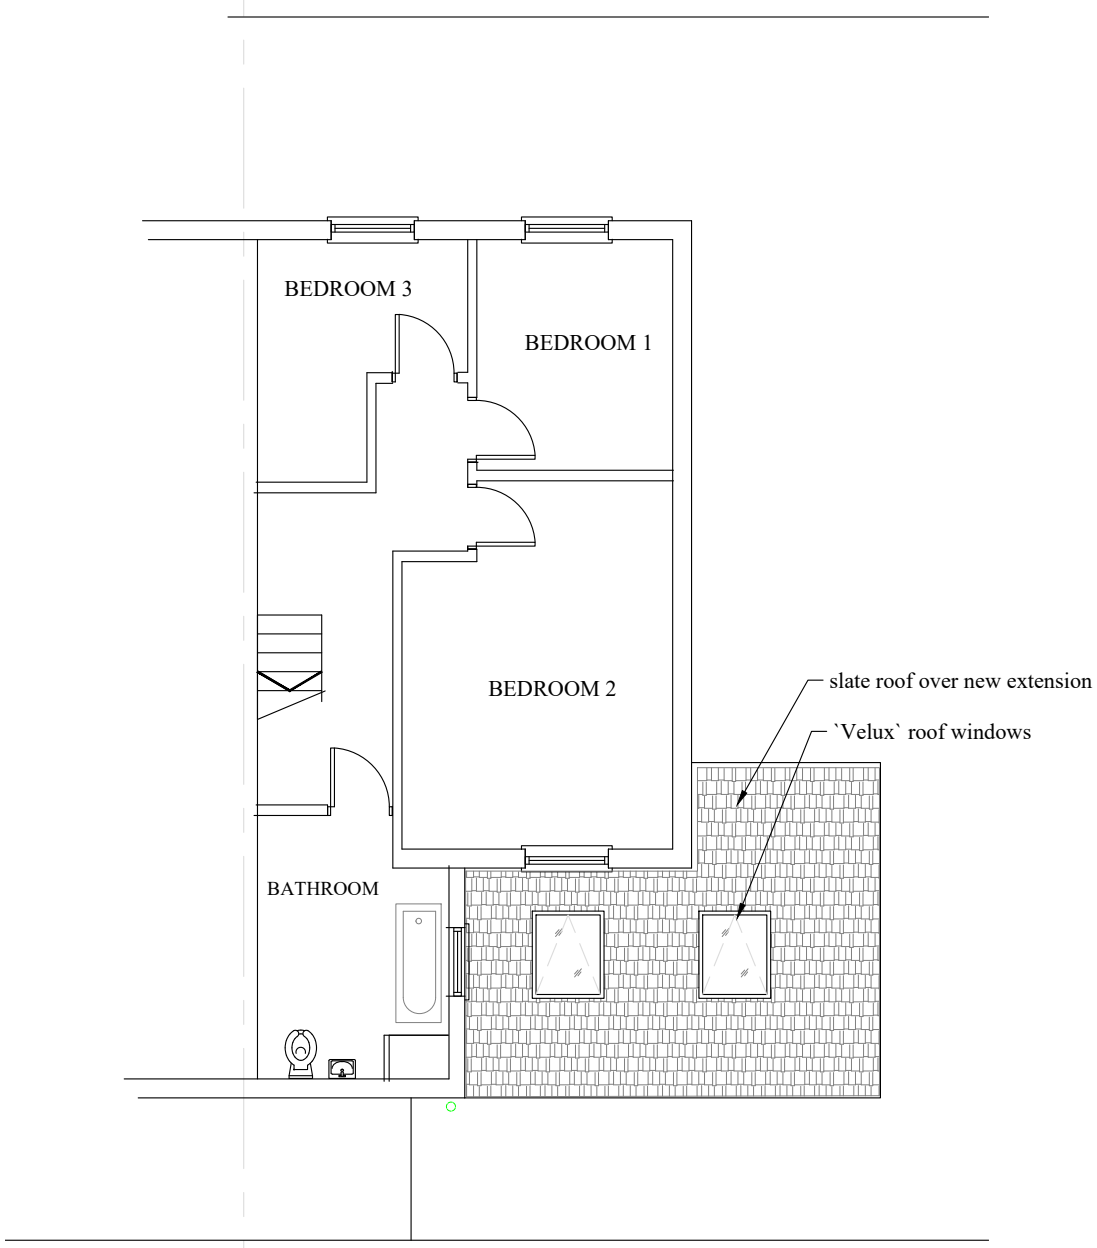


FIRST FLOOR PLAN

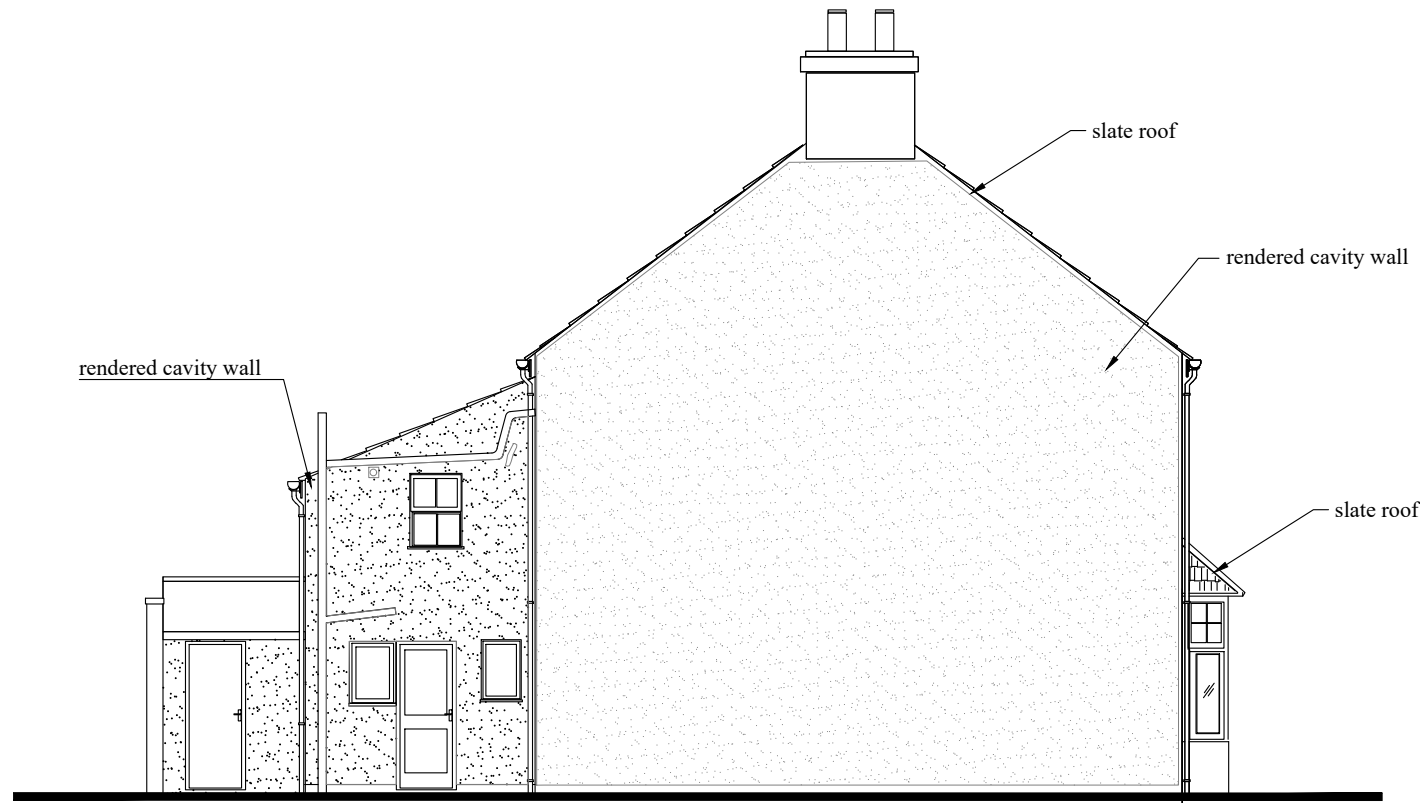


NYMNP  
19/11/2021


SOUTH ELEVATION

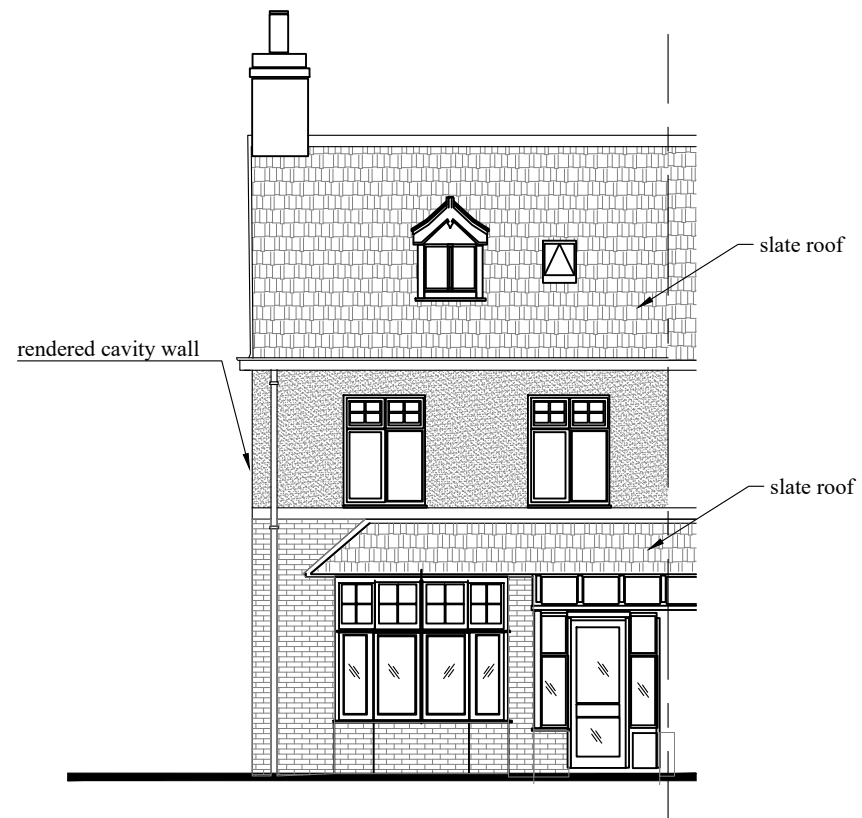

EAST ELEVATION

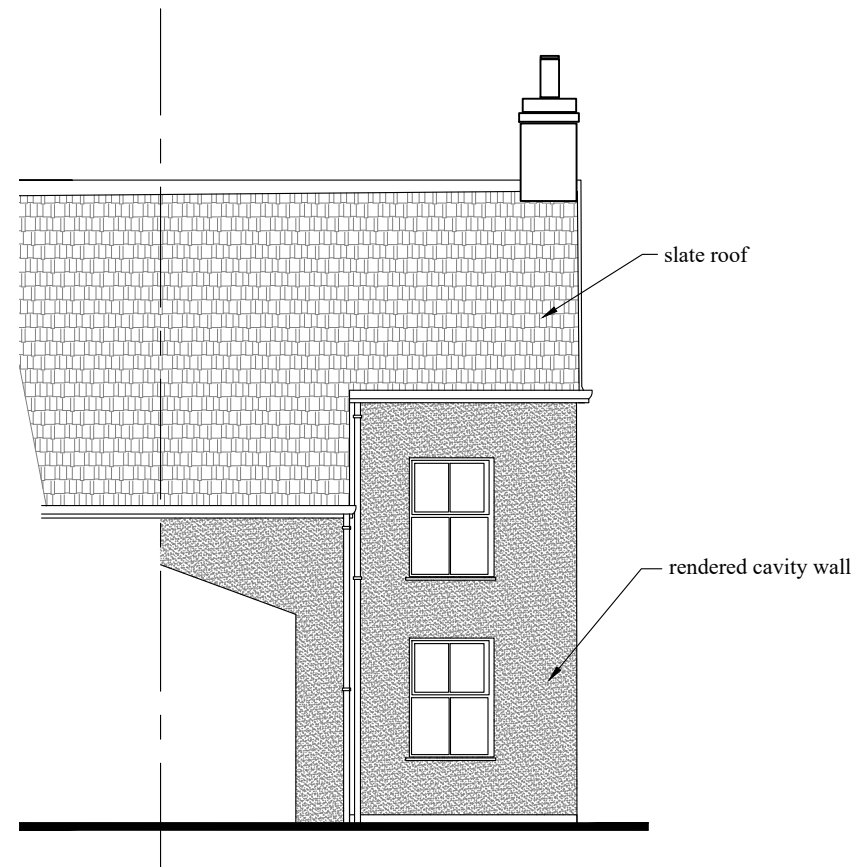


WEST ELEVATION

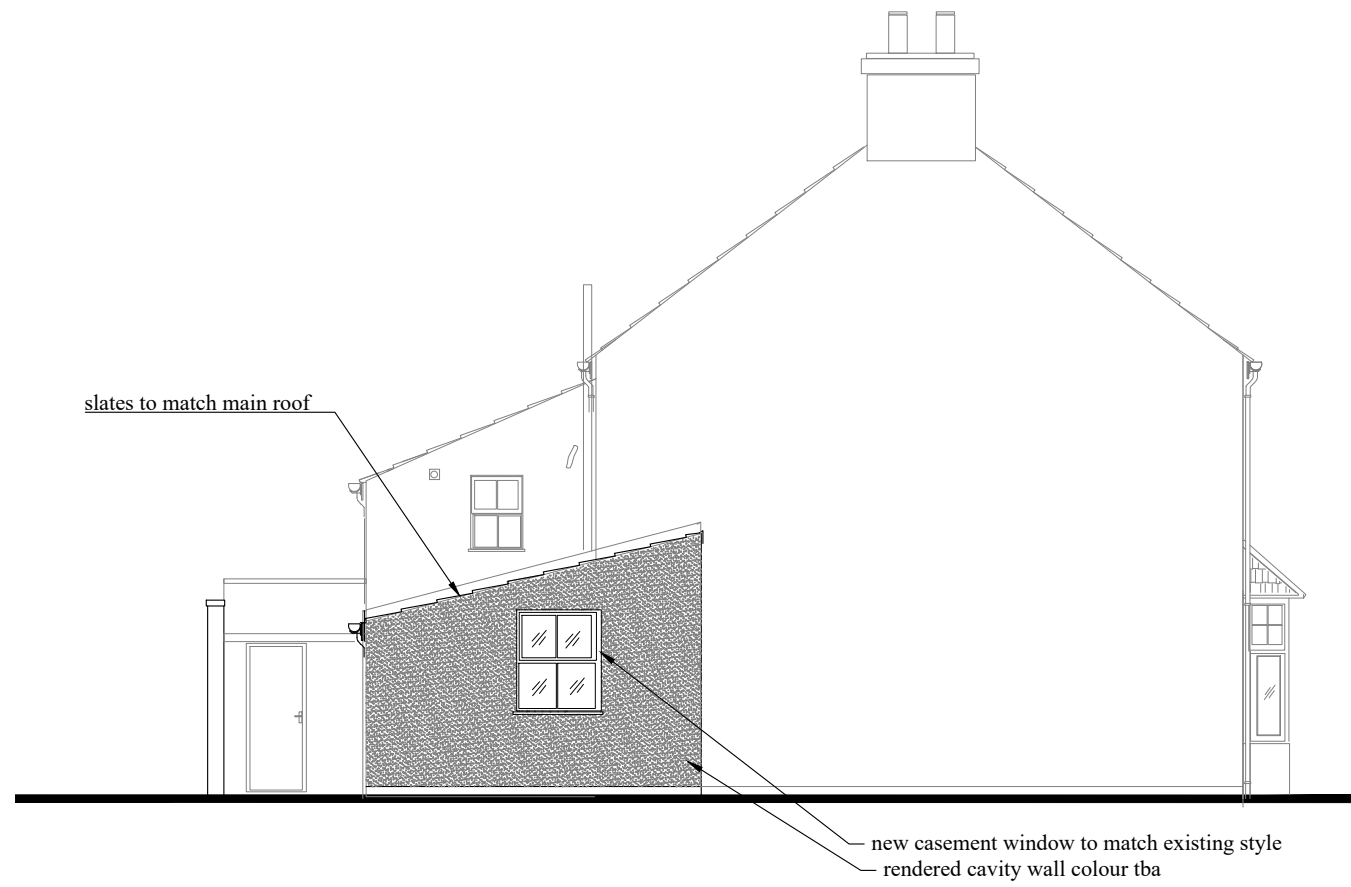


NYMNP  
19/11/2021

SOUTH ELEVATION

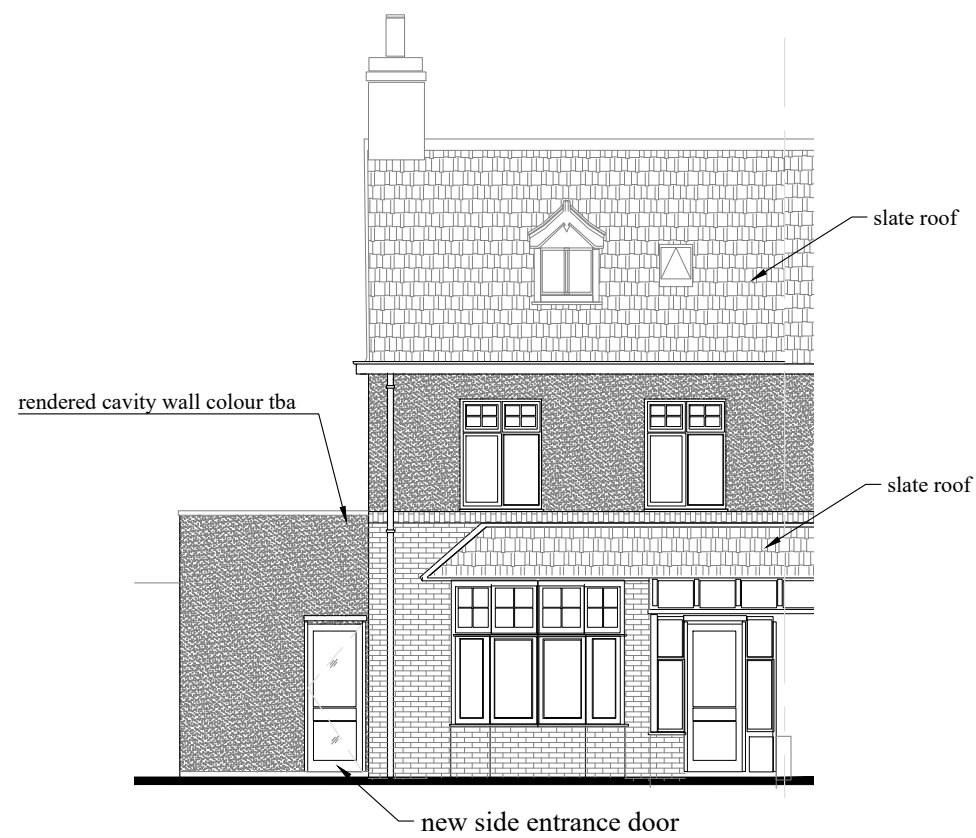

EAST ELEVATION

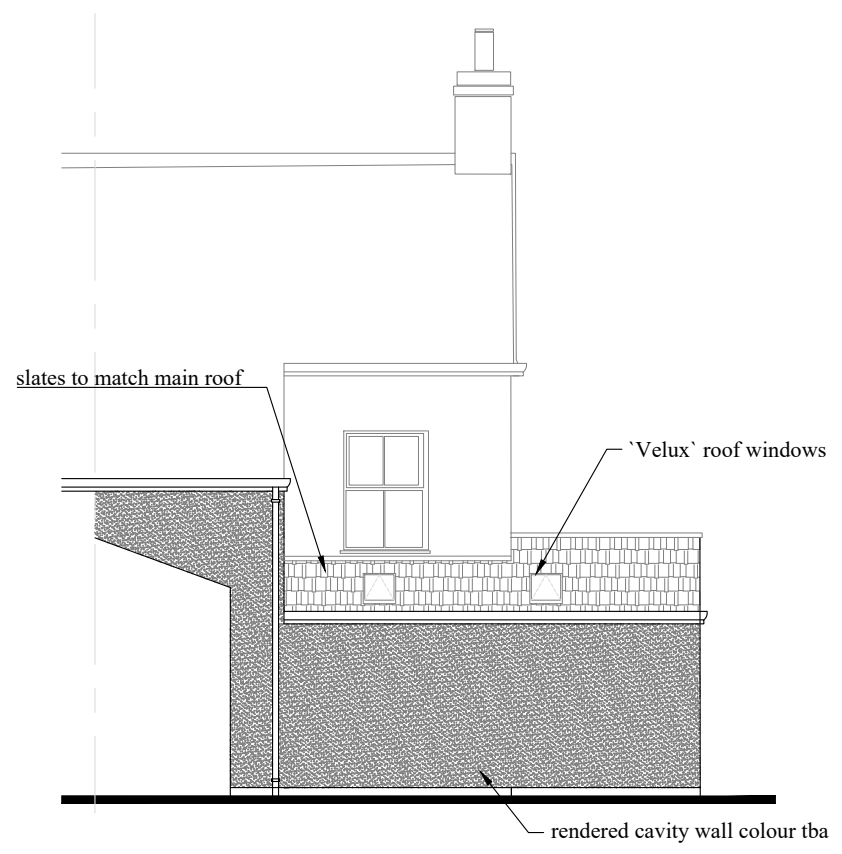

WEST ELEVATION