

SCALE
20-1

1

INTEGRATED DRAUGHT SEALS


2

4-16-4 TOUGHEND D.G. UNITS
(ARGON FILLED)

3

EXITEX DOOR SILL

GLAZED DOORS DETAIL

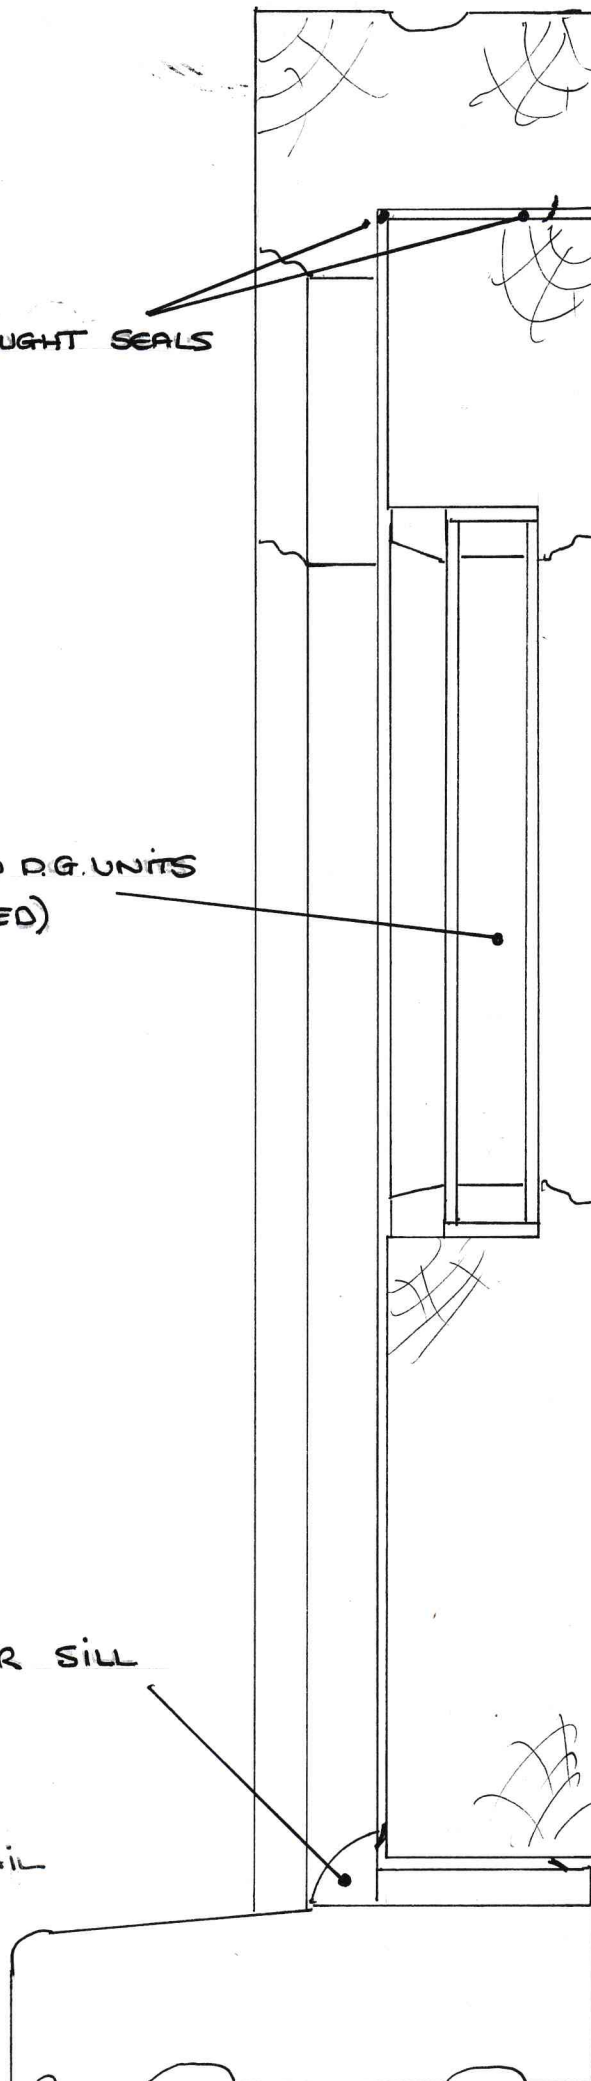

SCALE
20-1

AMENDED

NYMNP
20/12/2021

1 TRICKLE VENT
(if required)

2 INTEGRATED
DRAUGHT SEALS

3 4-16-4 TOUGHEND
D.G. UNITS
(ARGON FILLED)

4 EXTERNAL BEADING

5 WINDOW DETAIL

A INSULATED
PANEL

B TGV BOARDING

C EXITEX
DOOR SILL

ENTRANCE DOOR DETAIL

