

HEATHER COTTAGE, RAVENSCAR.

LOCATION PLAN. SCALE 1:2500

DOC REF: DRG 01

SIGNED.

DATE.

22-12-2021.

BENTRIGG LANE.

NYMNP

23/12/2021




BOUNDARY TO FARMLAND

EXISTING TARMAC DRIVE

BOUNDARY TO NEIGHBOR

PROPOSED GARAGE

2 M.

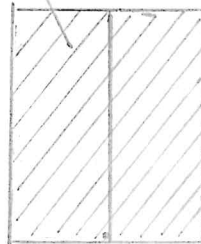

HEATHER COTTAGE



EXTENDS TO WOODLAND 1.7 ACRES

SITE LAYOUT
PLAN
SCALE 1:200
FOR HEATHER
COTTAGE
DOC. REF:
DRG 02

ALL DIMENSIONS IN M/M.



NYMNPA

23/12/2021

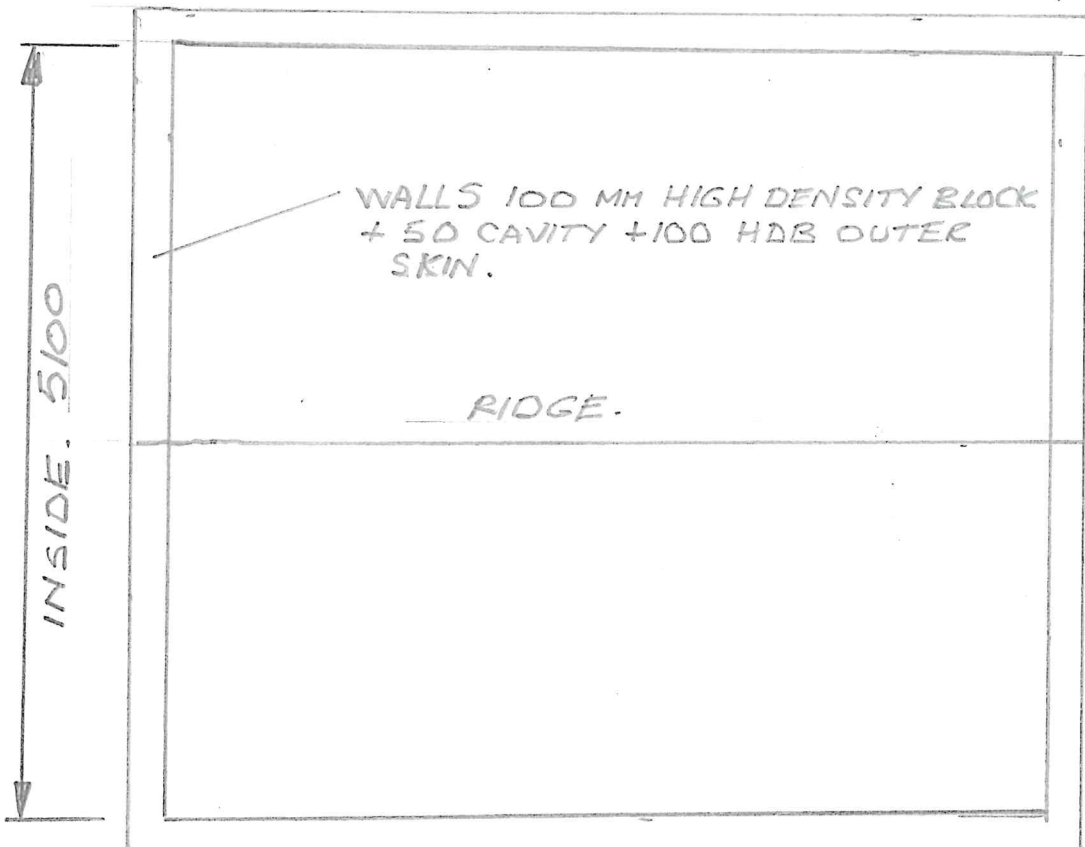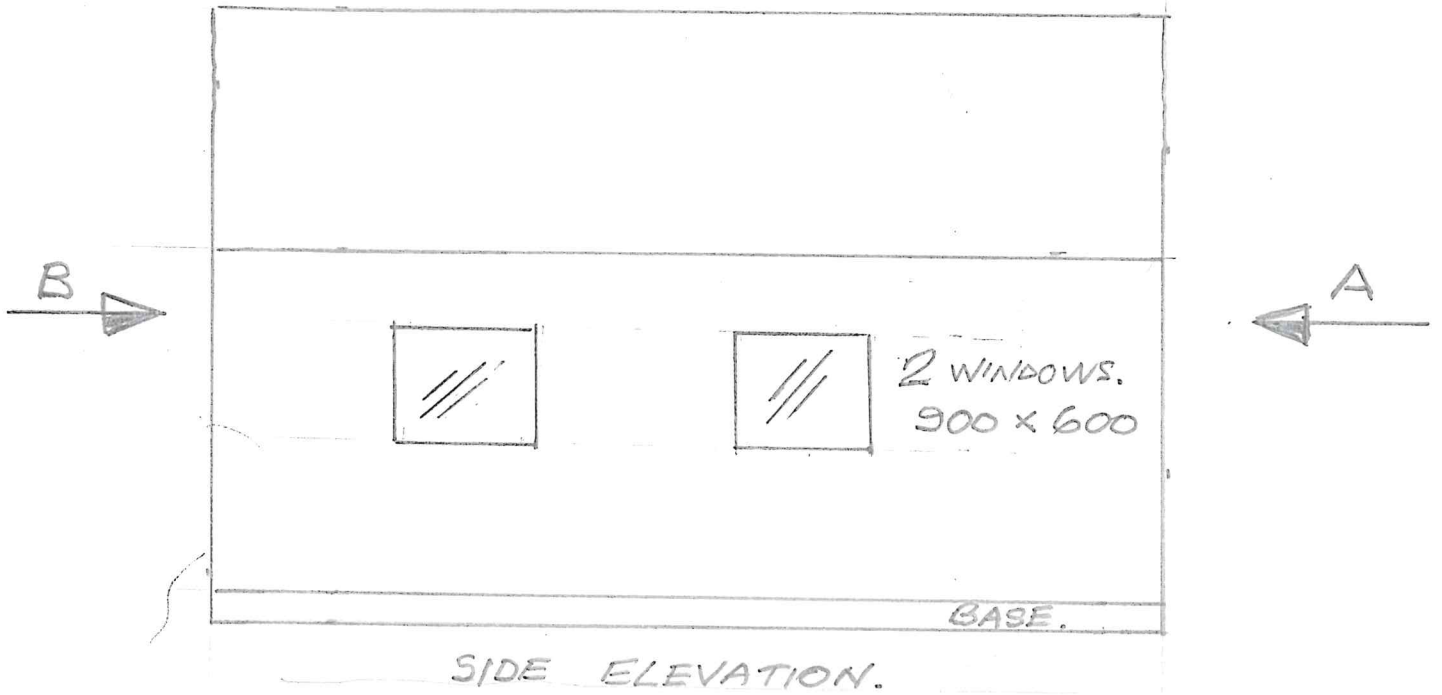

PLAN

SCALE | DOC. DRG 03
1:50

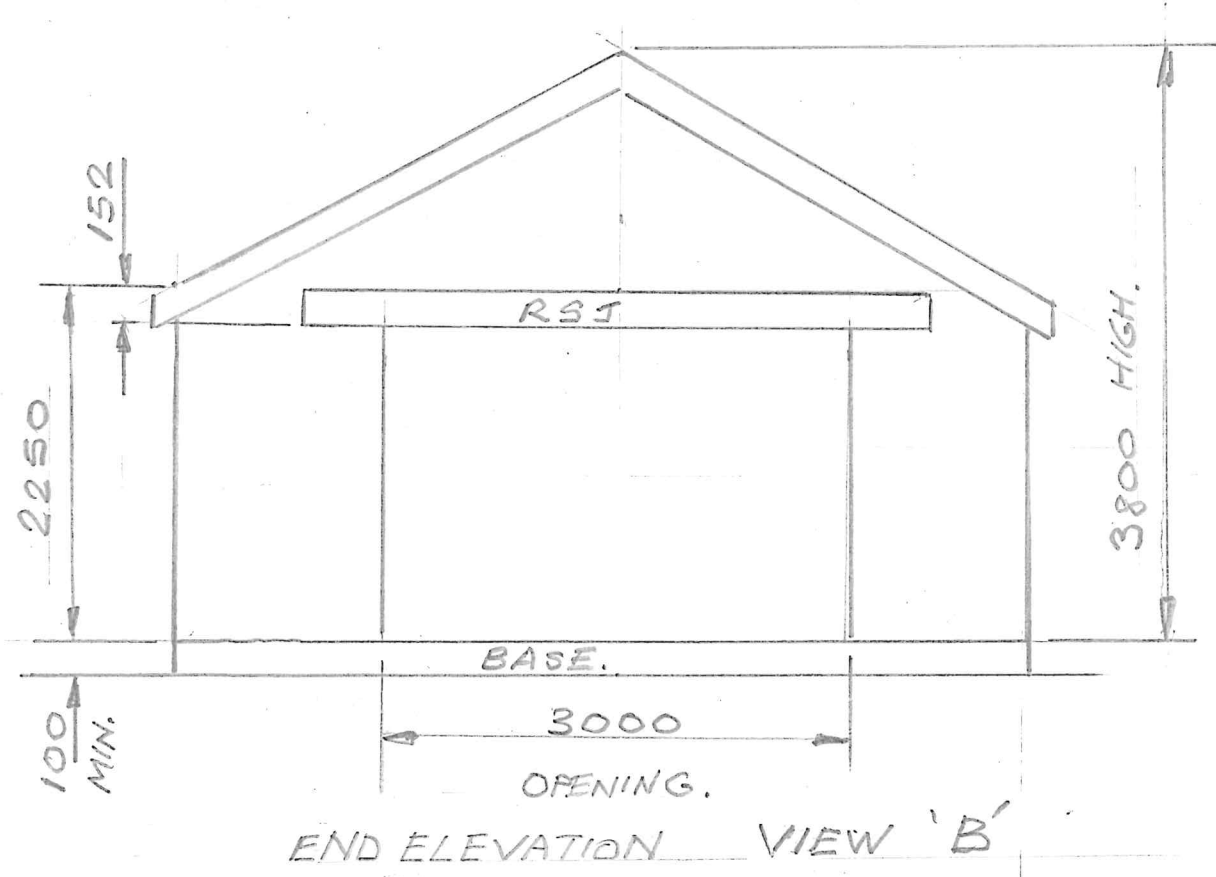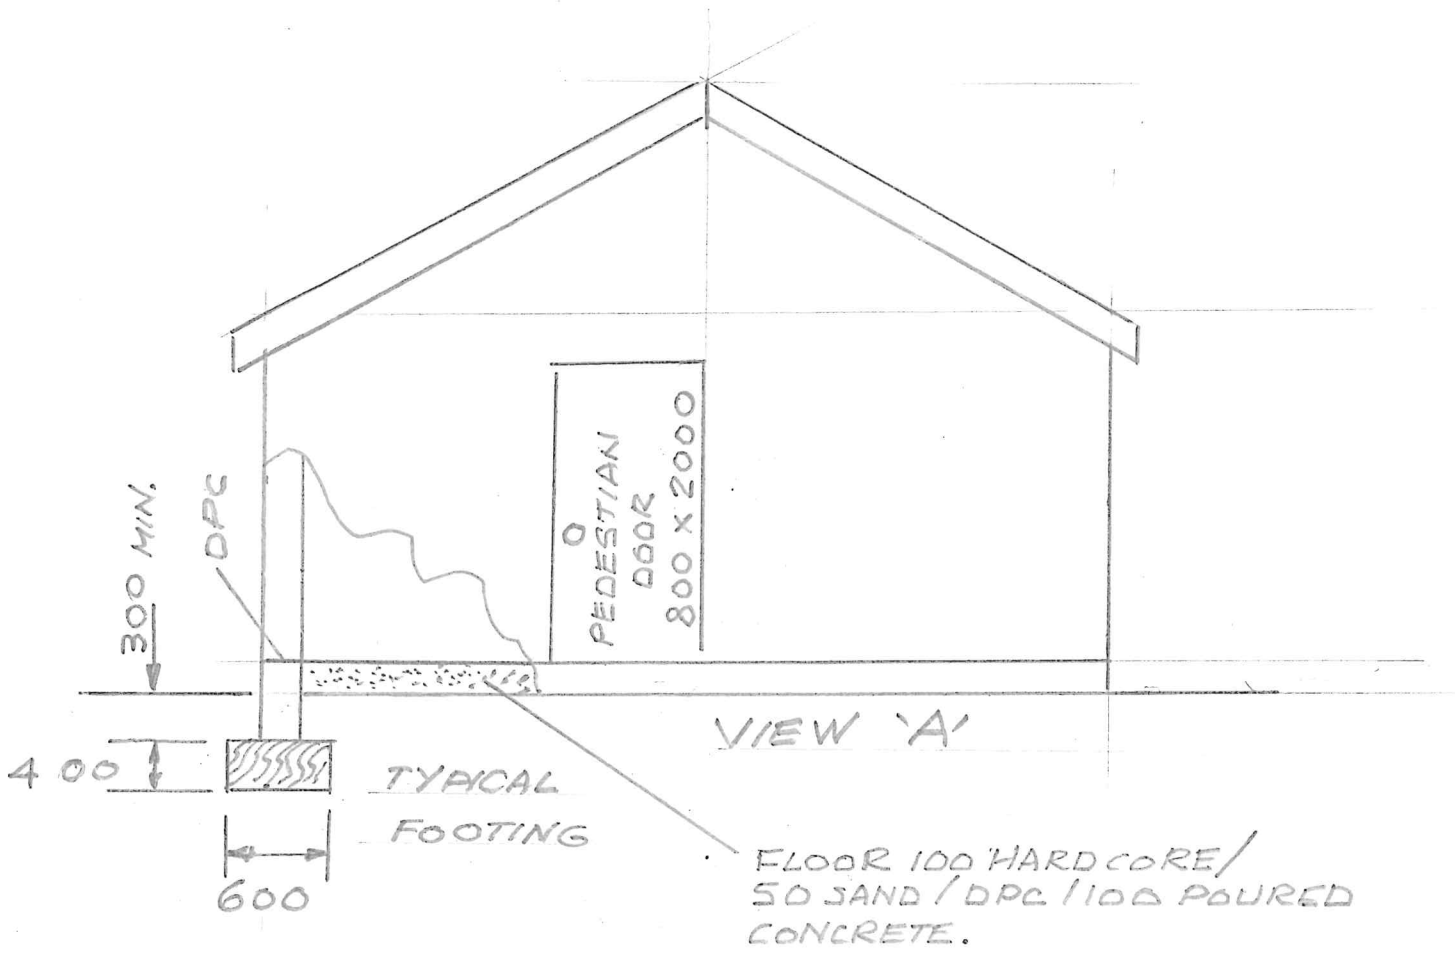

SCALE 1:50
DOC : DRG 04