


**JOINERY CONSTRUCTION DETAILS FOR SLIDING SASH WINDOW -
‘ROSEDALE’ HERITAGE RANGE**

VERTICAL SECTION SCALE 1:2

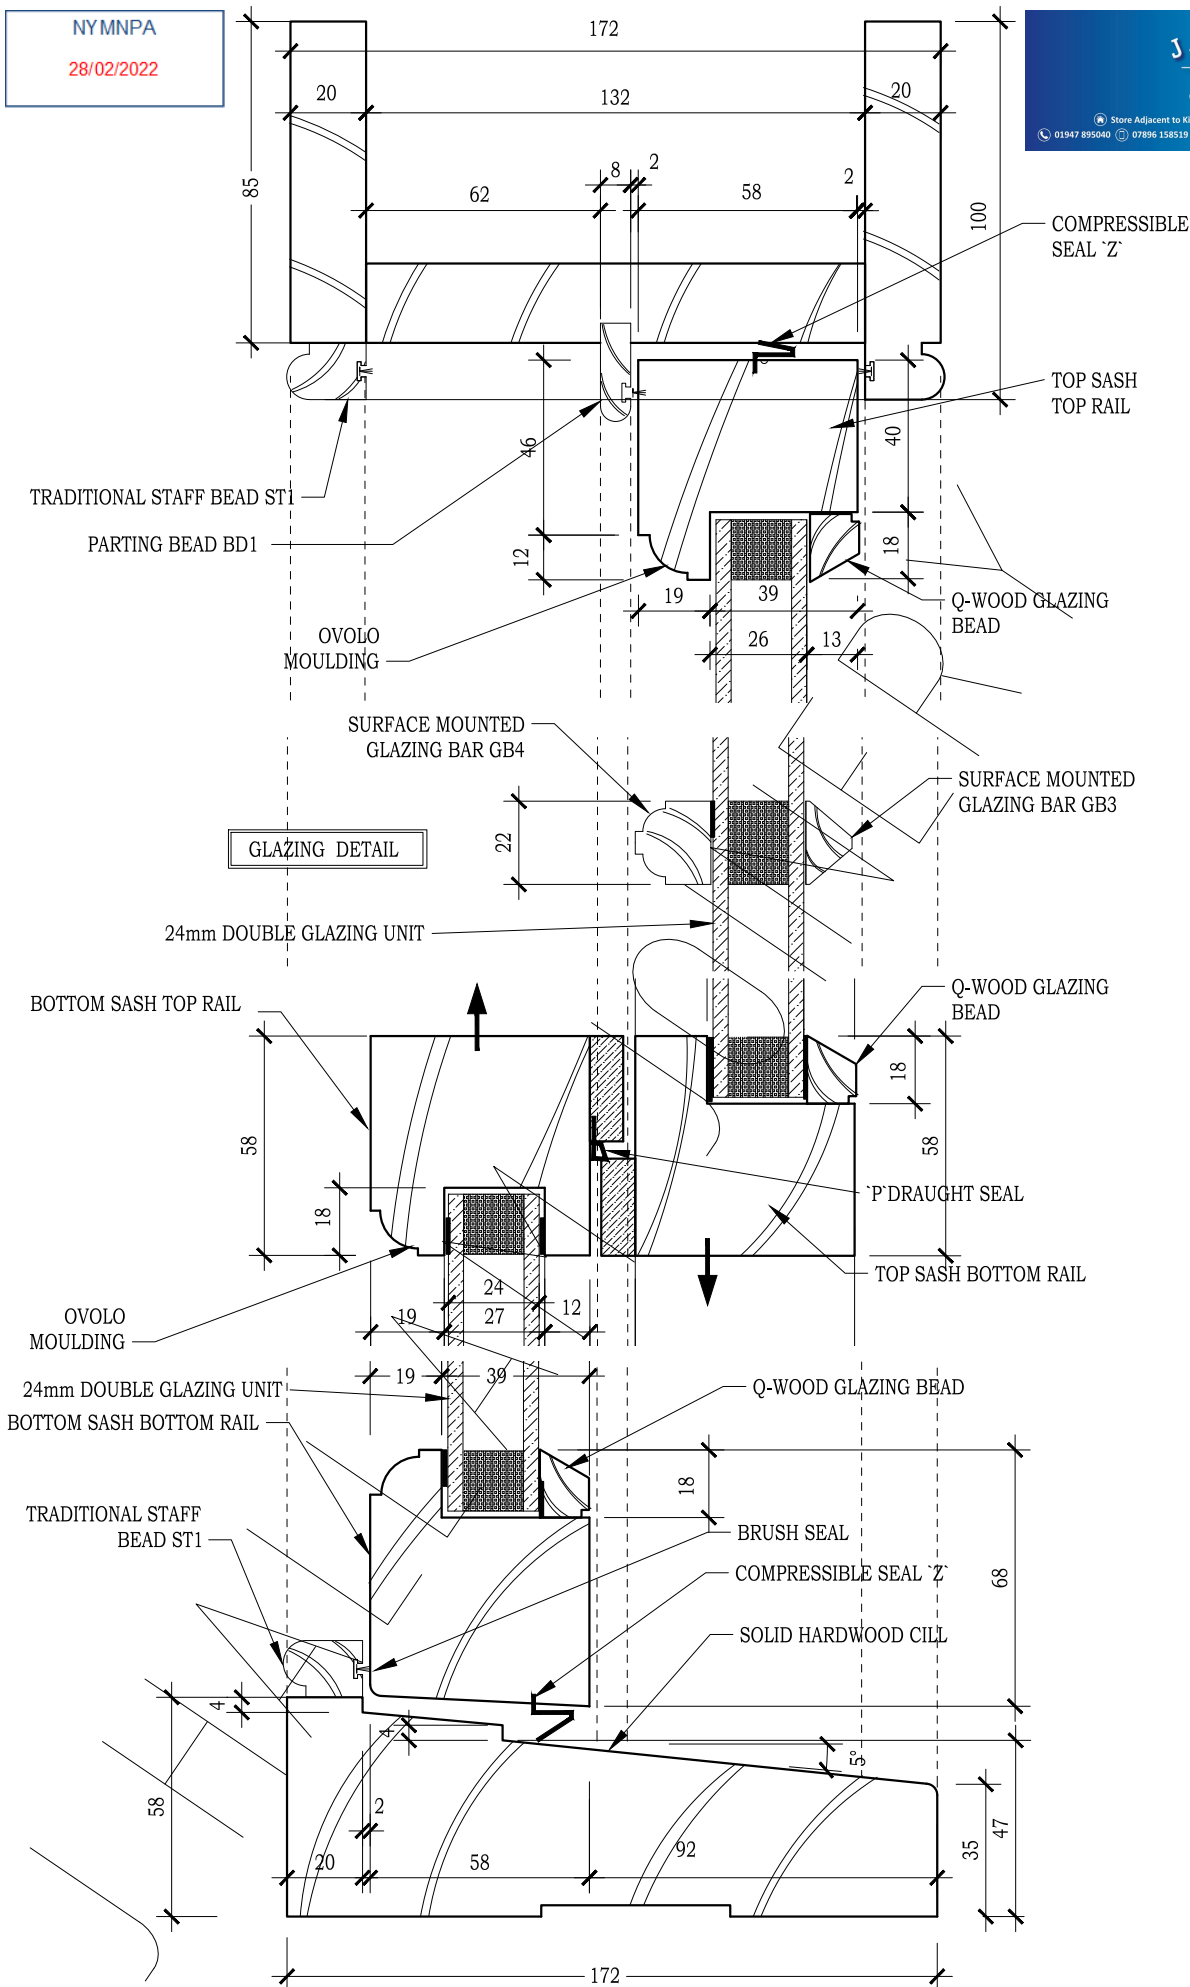

JOINERY CONSTRUCTION DETAILS FOR SLIDING SASH BOX WINDOW -
'ROSEDALE' STANDARD RANGE

VERTICAL SECTION SCALE 1:2

JHJ-STD-RSV-01 rev0