



- Key:
- Planning Application Boundary
  - Land ownership boundary
  - - - Construction phase security fence / inner site access control fence
  - - - 3m high environmental barrier
  - - - Temporary Heras fencing

NYMNP  
19/04/2022

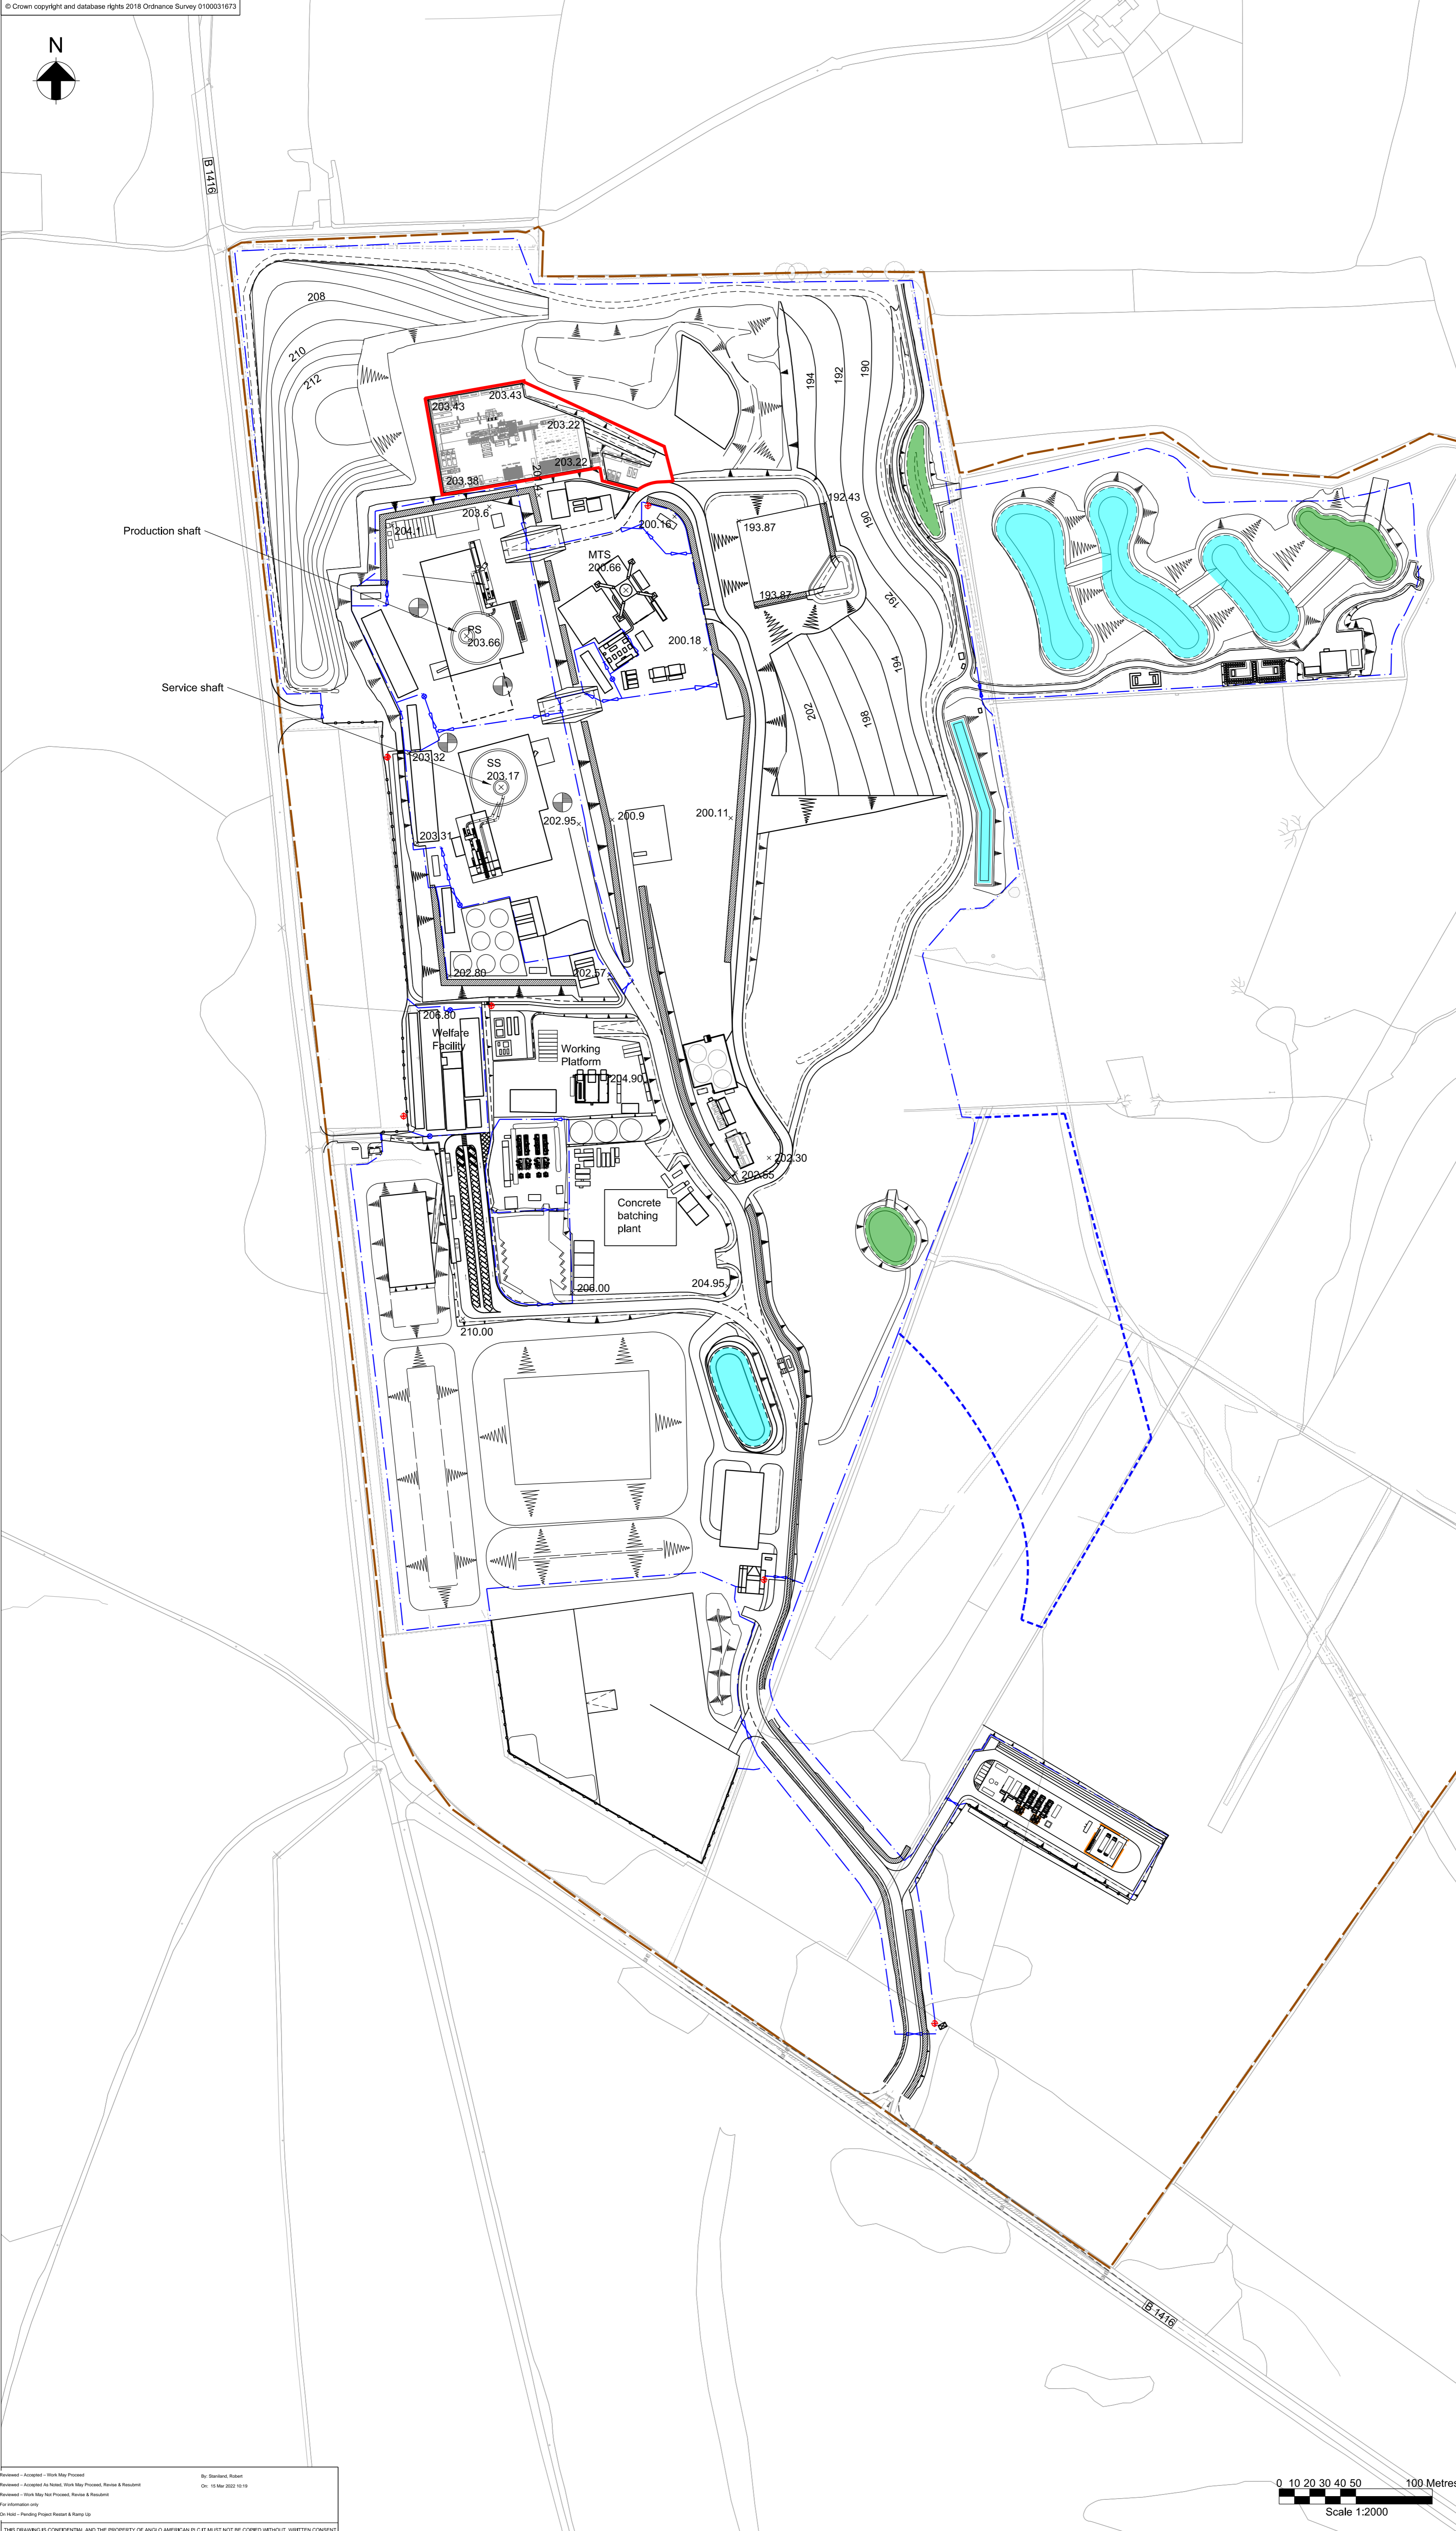

B	10/03/22	PM	JB	CW
For comment				
A	03/02/22	JB	CW	CW
For comment				
REV	DATE	BY	CHKD	APPD

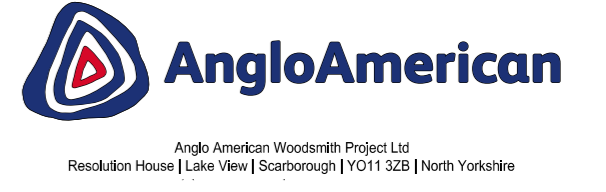

Drawing Title: Woodsmith Mine Planning Application Borehole Remediation Location Plan  
SCALE: 1:2000  
Job No: 253285





DRG No: 40-ARI-WS-7100-CI-22-01092  
REV B

1. Reviewed - Approved - Work Not Proceed  
2. Reviewed - Approved for Issue - Work May Proceed, Review & Resubmit  
3. Reviewed - Work May Not Proceed, Resubmit & Resubmit  
4. For Information Only  
5. On Hold - Pending Project Restart & Permit Up

By: Stephen Rixon  
On: 19 Mar 2022 10:14


THIS DRAWING IS CONFIDENTIAL AND THE PROPERTY OF ANGLO-AMERICAN PLC IT MUST NOT BE COPIED WITHOUT WRITTEN CONSENT



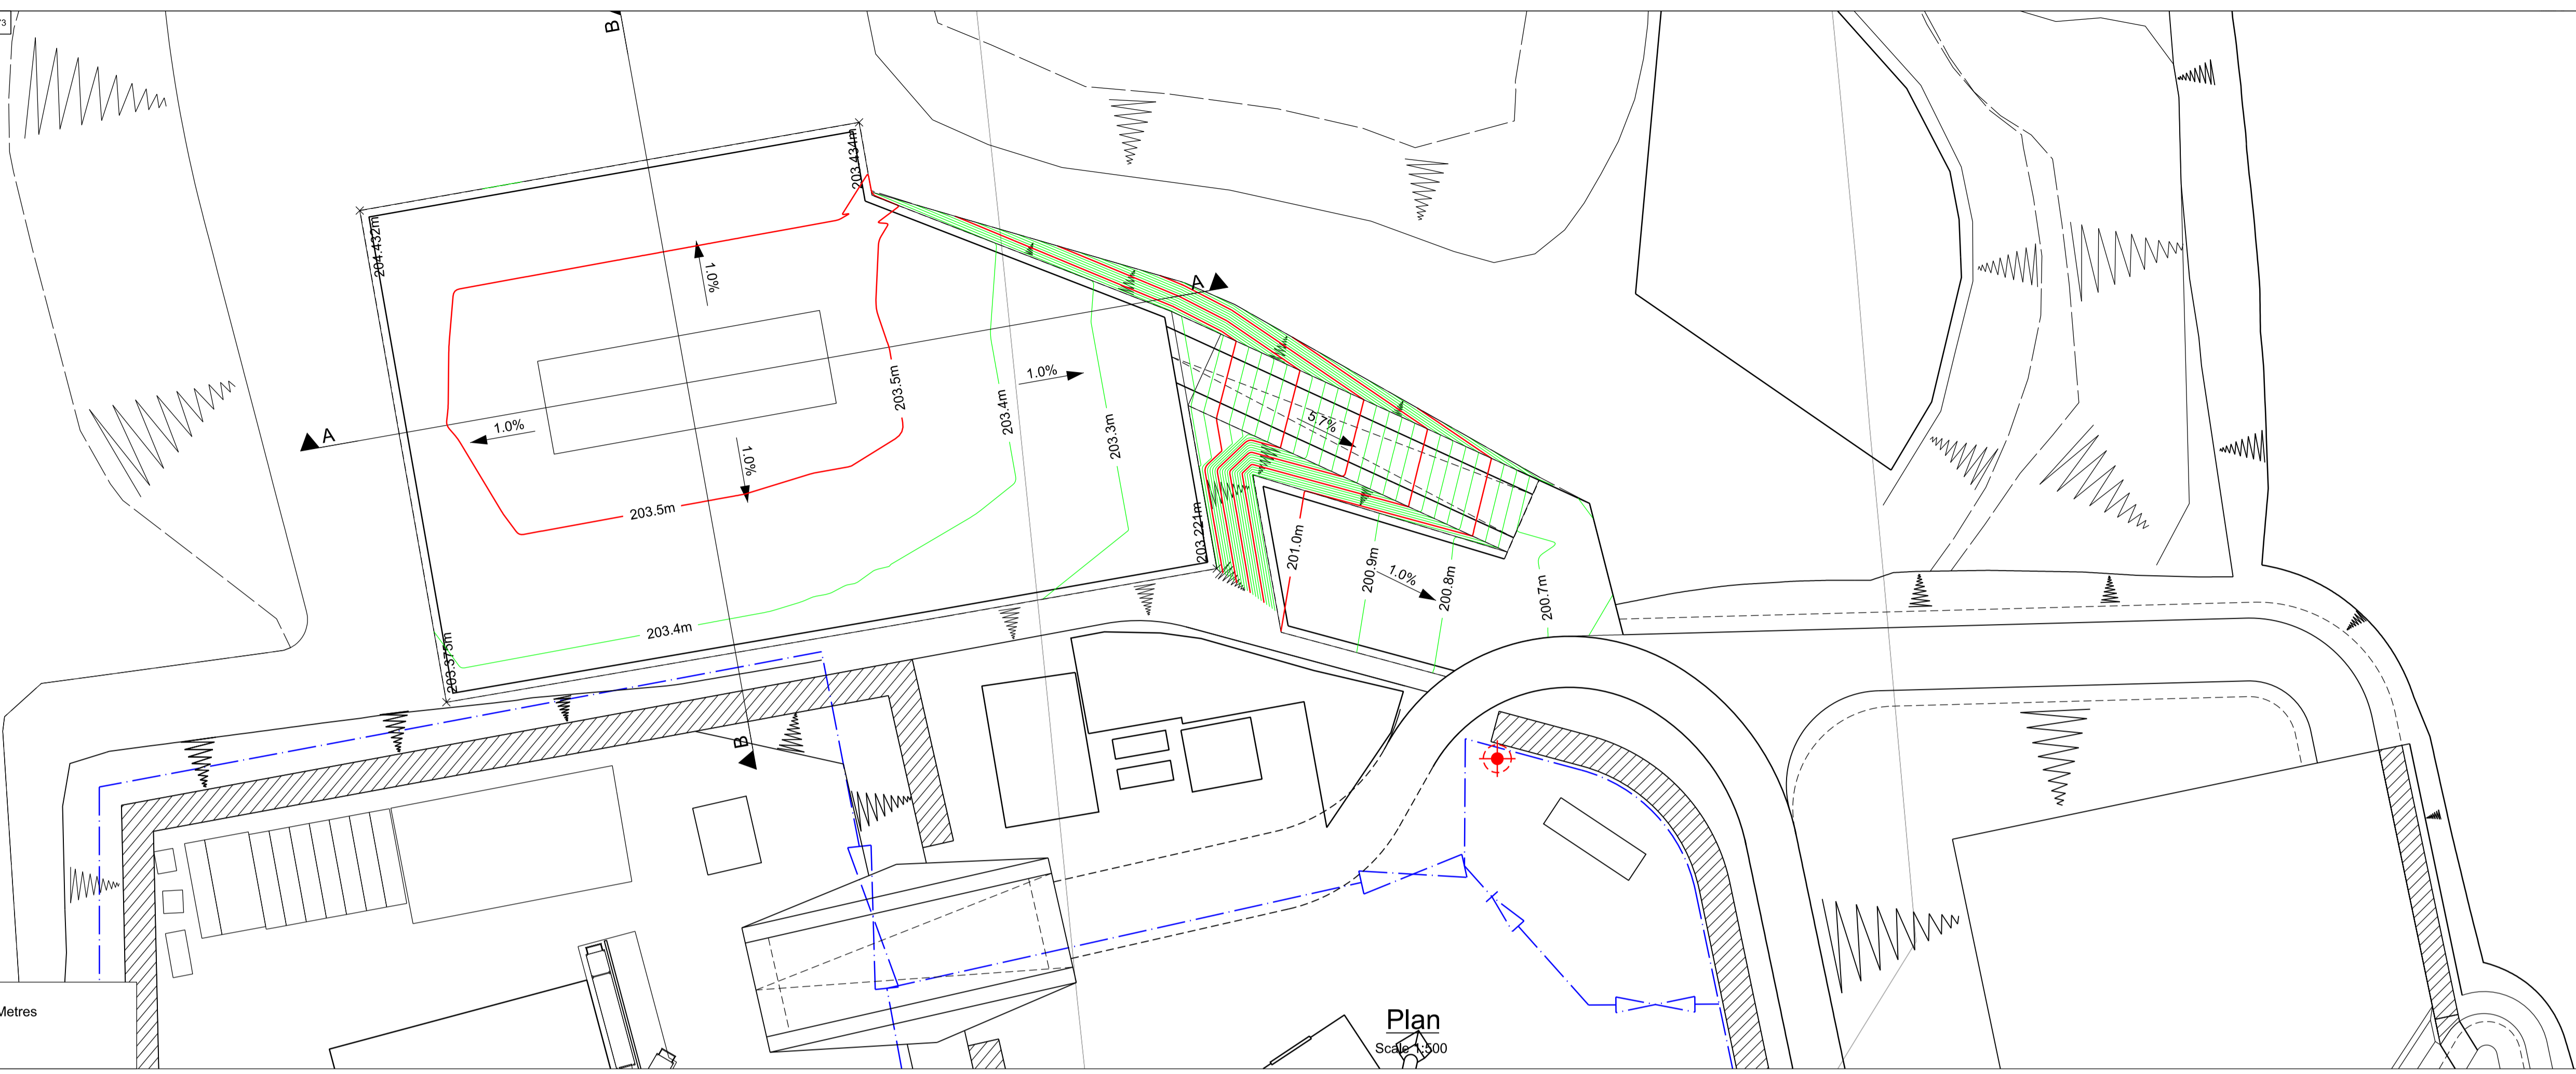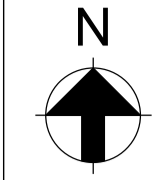


- Notes:
1. All dimensions are in metres and all elevations are in metres above Ordnance Datum.
  2. For Phase 15 general arrangement refer to drawing 40-ARI-WS-7100-CI-22-01083.

NYMNP  
19/04/2022

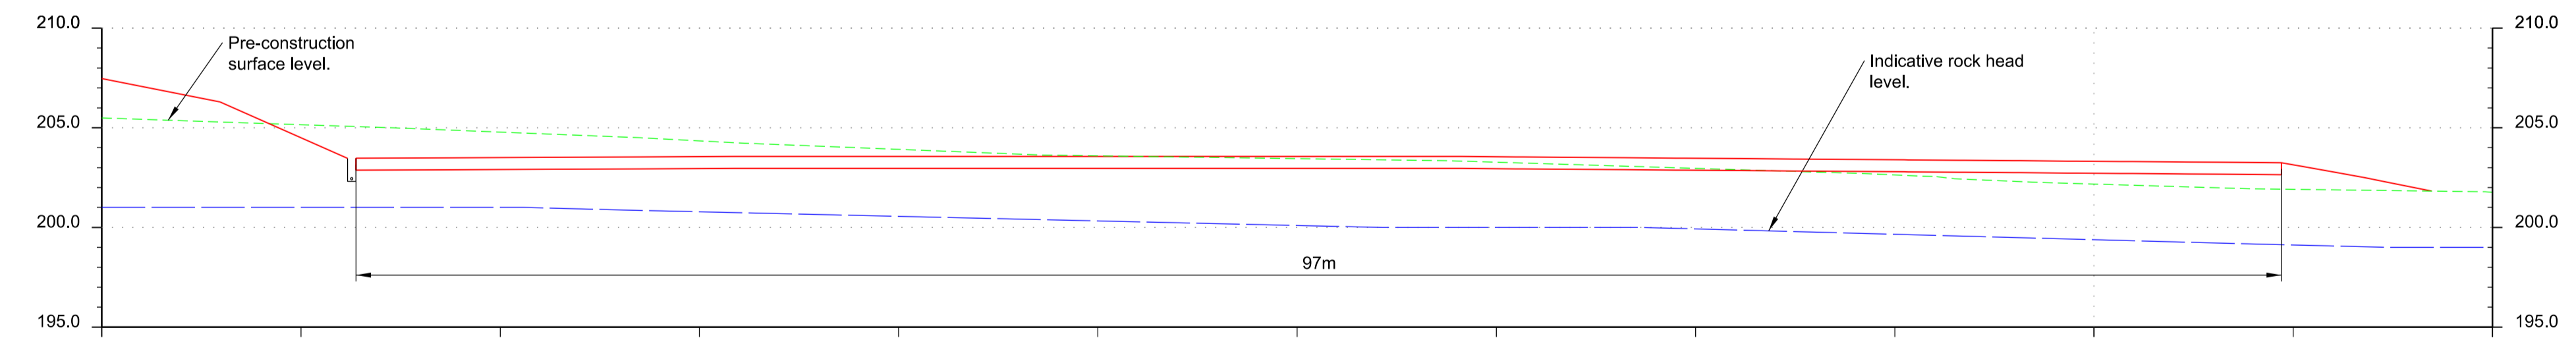

**Section A-A**  
Scale H 1:250 V 1:250

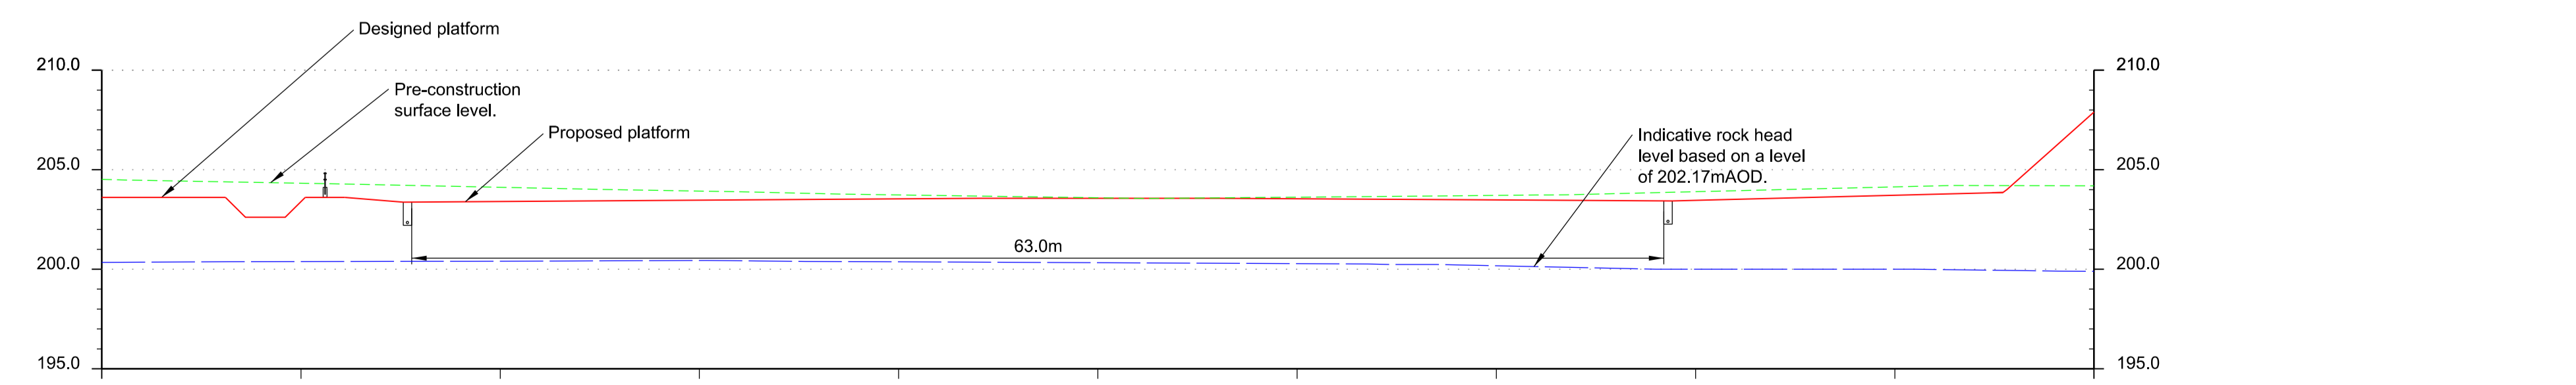

**Section B-B**  
Scale H 1:250 V 1:250

1	09/03/22	PM	JB	CW
For planning				
0	15/12/21	JB	CW	CW
For planning				
B	03/12/21	JB	CW	CW
For comment				
A	29/10/21	JB	CW	CW
For comment				
REV	DATE	BY	CHKD	APPD



Drawing Title: Woodsmith Mine  
Construction Phase 15  
WS Northern Platform - Rig site area  
General Arrangement & Cross Sections  
SCALE @ A1: As Shown

Job No: 253285






DRG No: 40-ARI-WS-7100-CI-22-01087 REV 1

Reviewed - Approved - Work May Proceed  
 Reviewed - Approved for Hand-Over May Proceed, Review & Re-submit  
 Reviewed - Work May Not Proceed, Review & Re-submit  
 For Information Only  
 On Hold - Pending Project Restart & Progress  
 By: Genelia, Anjali On: 19 Mar 2022 09:43  
 THIS DRAWING IS CONFIDENTIAL AND THE PROPERTY OF ANGLIO AMERICAN PLC. IT MUST NOT BE COPIED WITHOUT WRITTEN CONSENT.

G:\bath\p\p\Leeds\0250000253285-001-2-Arup - P10 Platform Redesign\020\_CAD\PI0 - Platform Redesign\0\_Drawing\Phase 15\40-ARI-WS-7100-CI-22-01087.dwg




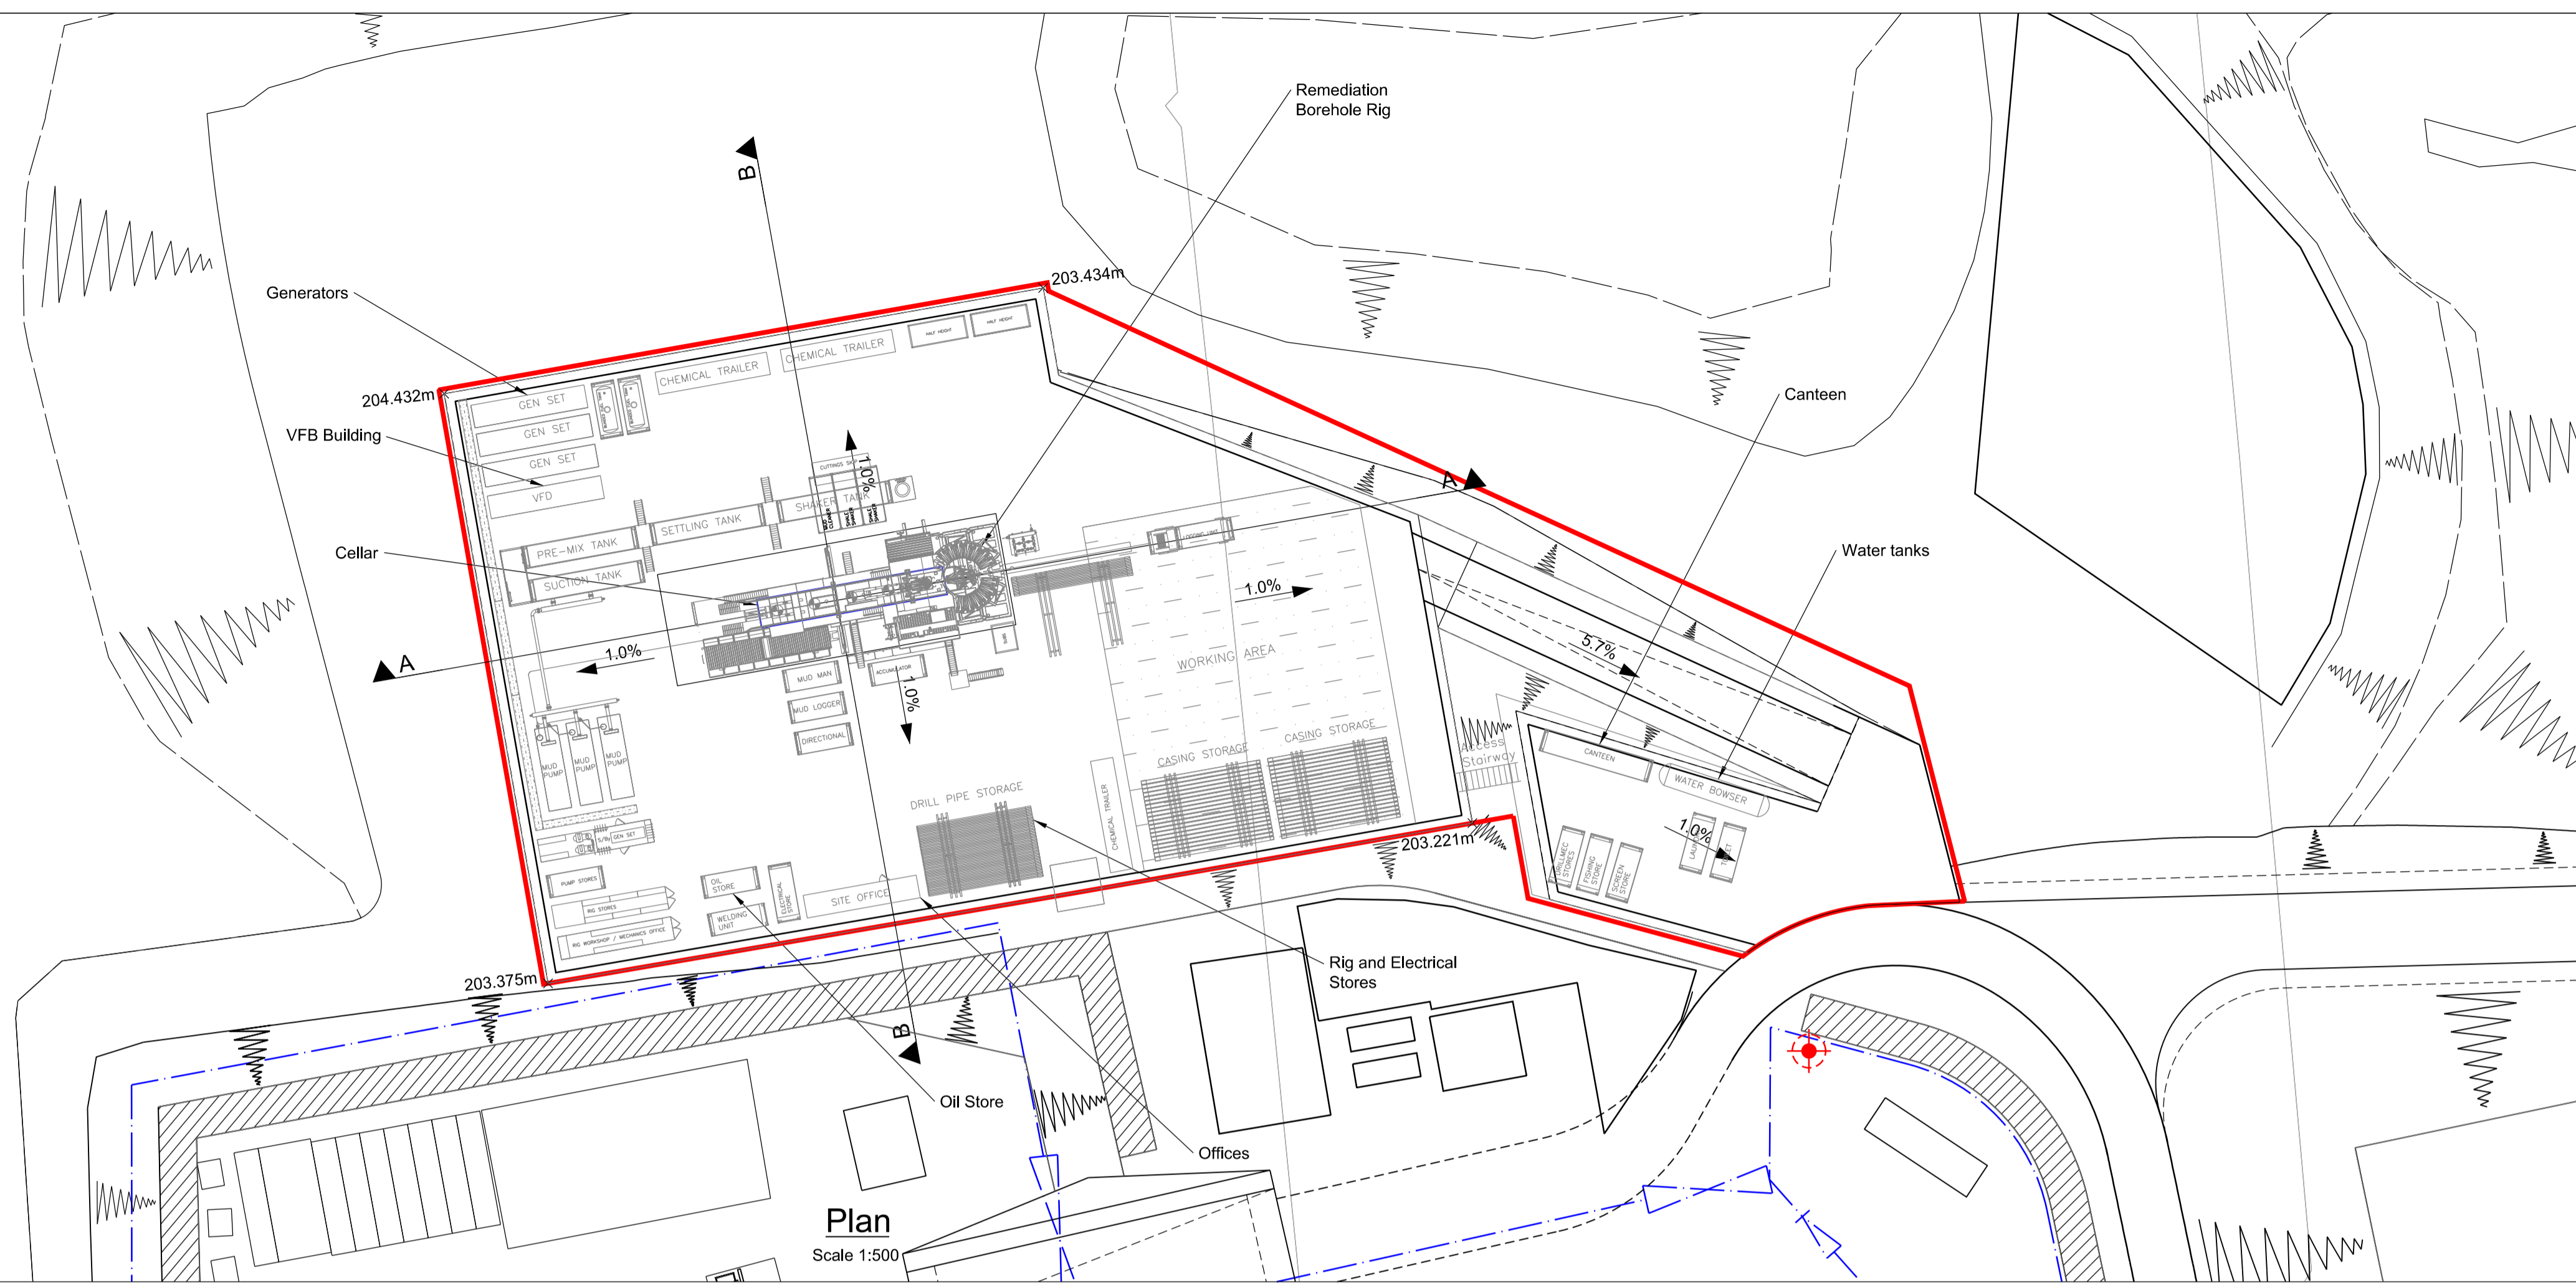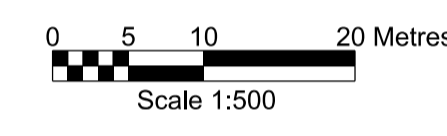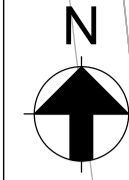


Notes:  
 1. All dimensions are in metres and all elevations are in metres above Ordnance Datum.  
 Key:  
 — Planning Application Boundary

Plan  
 Scale 1:500

**NYMNP**  
 19/04/2022

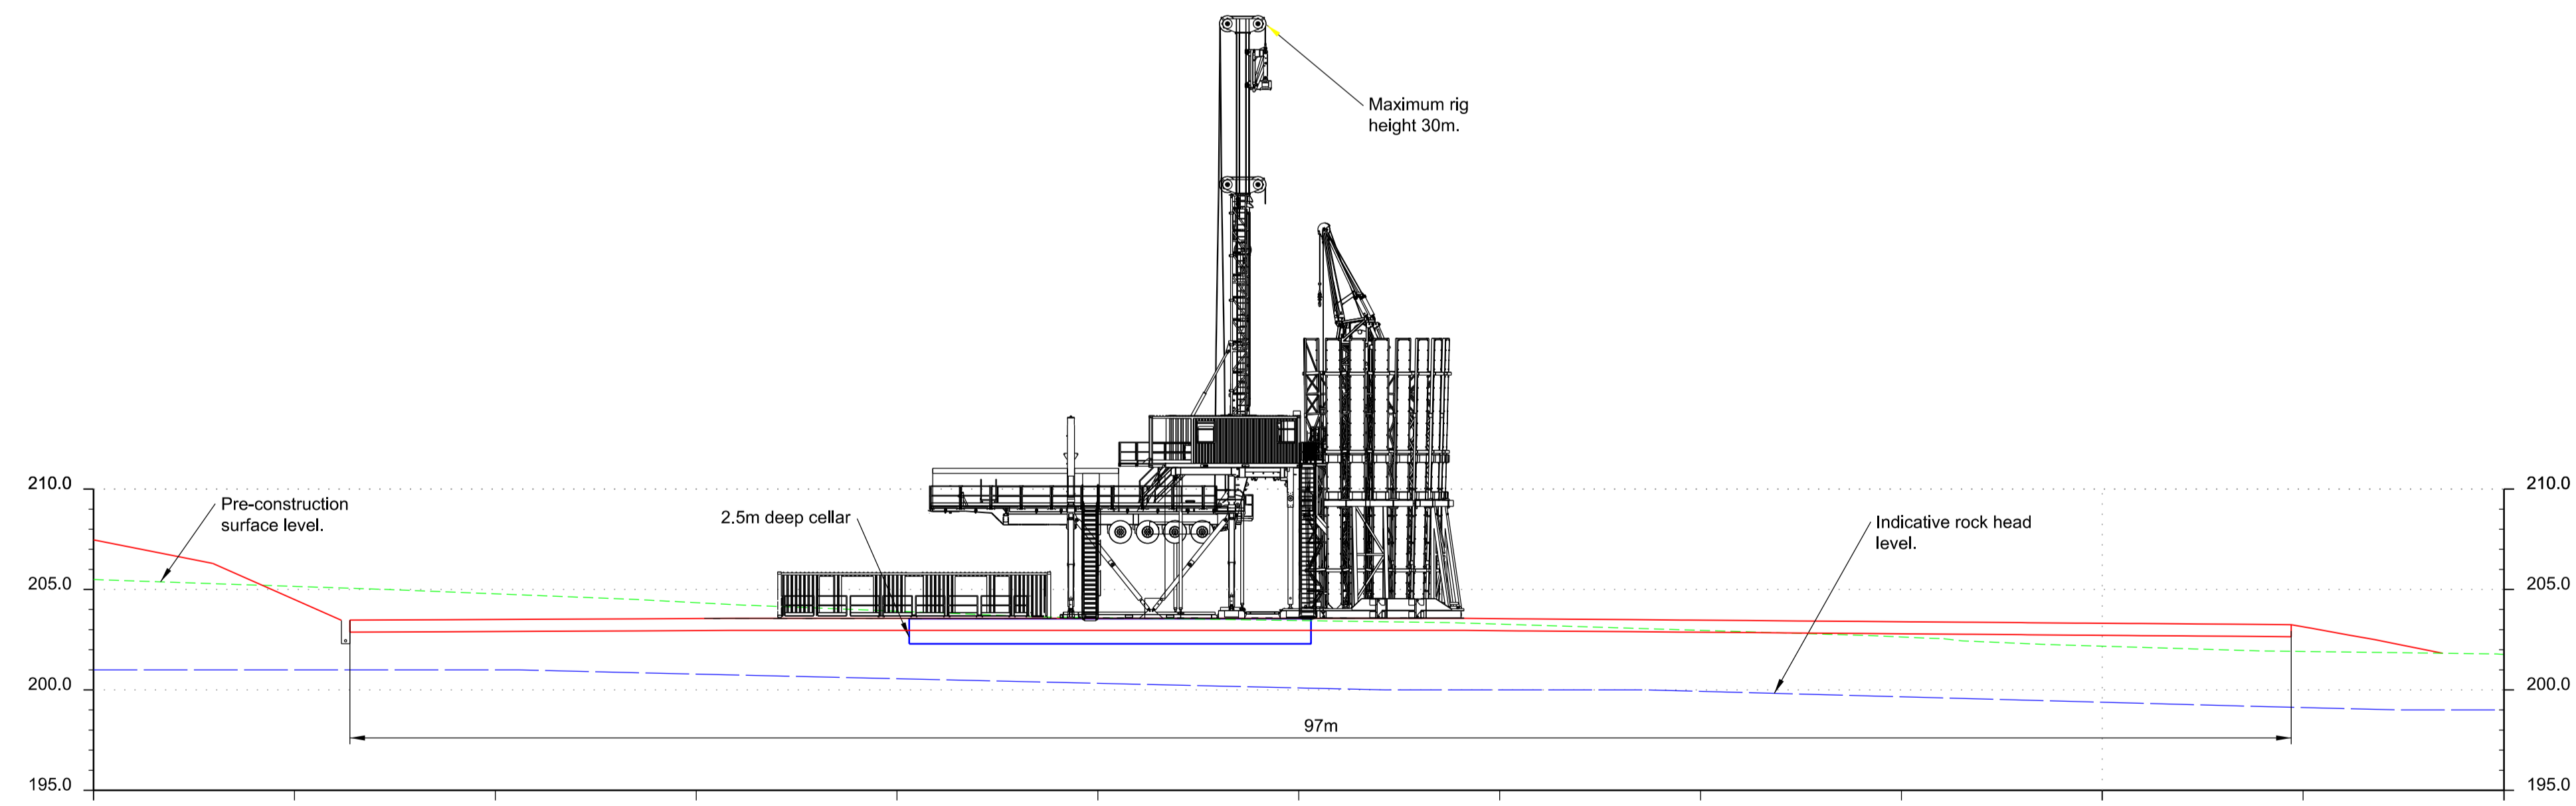


Section A-A  
 Scale H 1:250 V 1:250

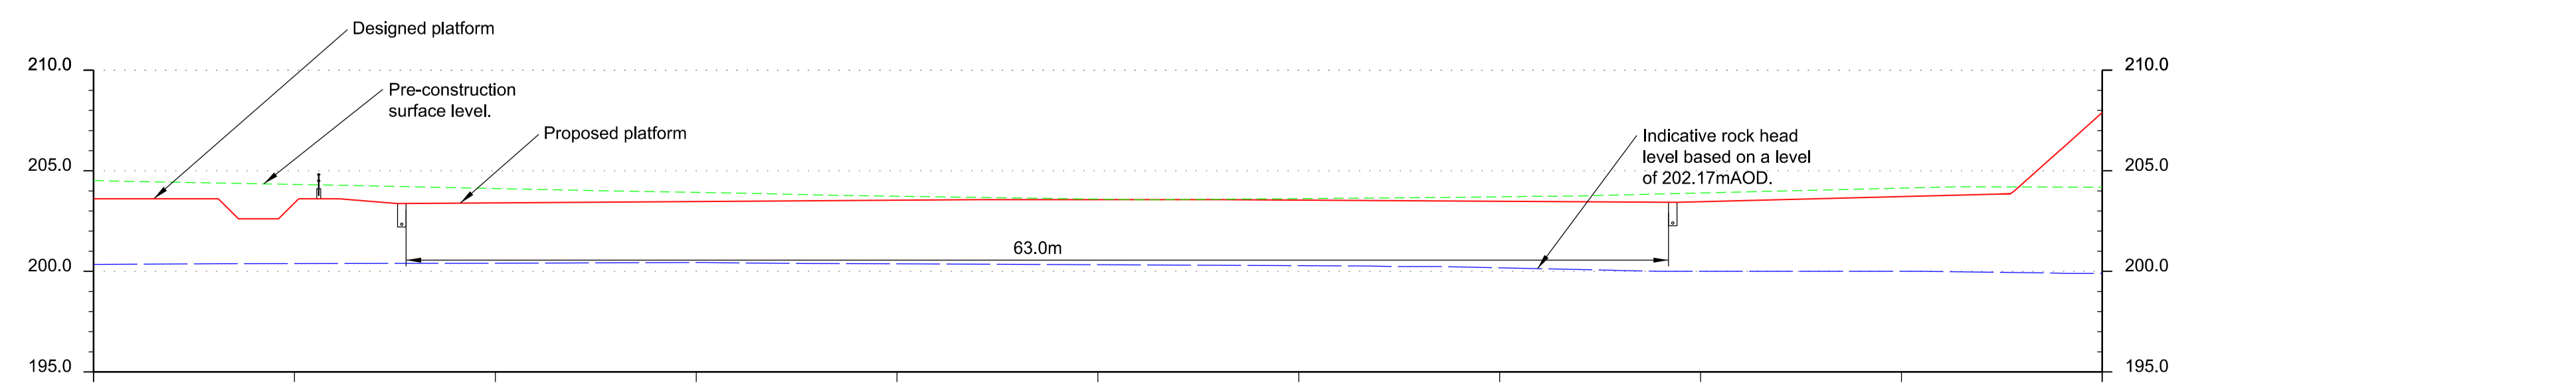

Section B-B  
 Scale H 1:250 V 1:250

1	10/03/22	PM	JB	CW
For Planning				
0	03/02/22	JB	CW	CW
For Planning				
B	25/01/22	JB	CW	CW
For comment				
A	13/01/22	JB	CW	CW
For comment				
REV	DATE	BY	CHKD	APPD

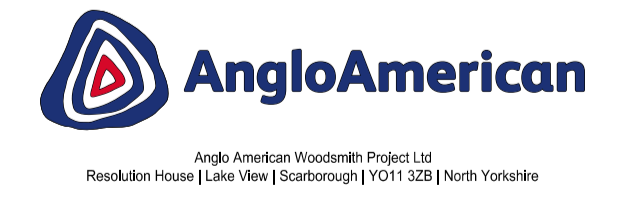

Drawing Title: Woodsmith Mine  
 Planning Application for  
 Borehole Remediation  
 General Arrangement  
 SCALE @ A1: As Shown

Job No: 253285



DRG No: 40-ARI-WS-7100-CI-22-01091  
 REV 1

Reviewed - Approved - Work May Proceed  
 Reviewed - Approved for Hand-Over May Proceed, Review & Re-submit  
 Reviewed - Work May Not Proceed, Review & Re-submit  
 For Information Only  
 On Hold - Pending Project Restart & Permit ID  
 By: [Signature]  
 On: 14 MAR 2022 10:18  
 THIS DRAWING IS CONFIDENTIAL AND THE PROPERTY OF ANGLO-AMERICAN PLC. IT MUST NOT BE COPIED WITHOUT WRITTEN CONSENT.