



# J. HALLAM JOINERY

Store Adjacent to Kirkdale, Egton, Whitby, North Yorkshire. YO21 1UT

www.jhallamjoinery.co.uk

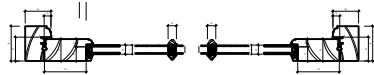


HORIZONTAL SECTION SCALE 1:20

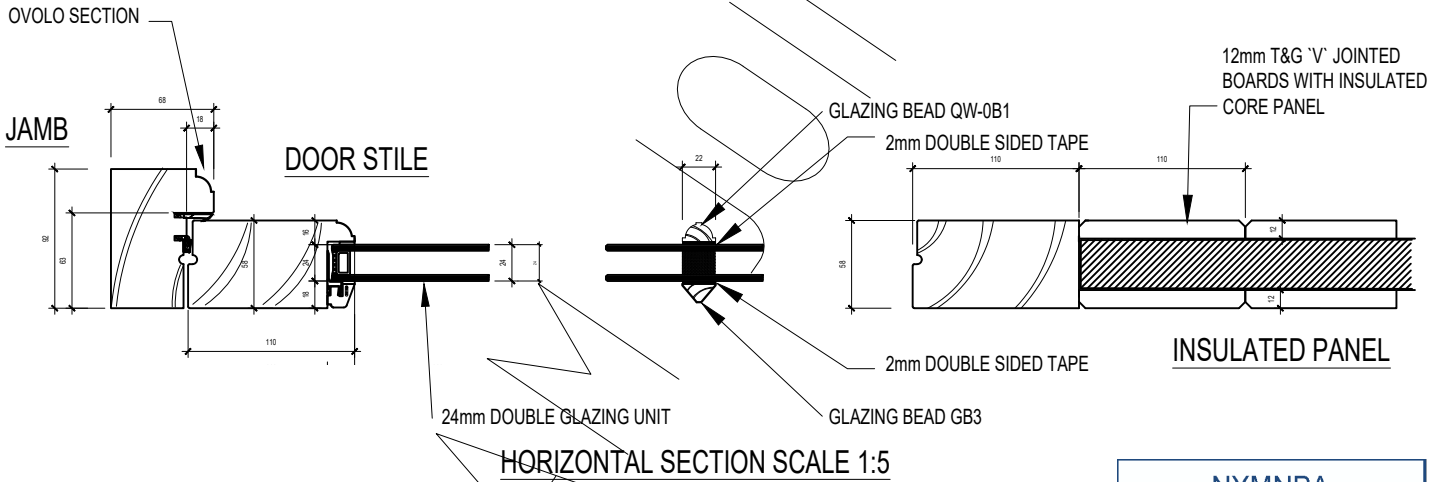

HORIZONTAL SECTION SCALE 1:5

**NYMNPA**  
01/06/2022

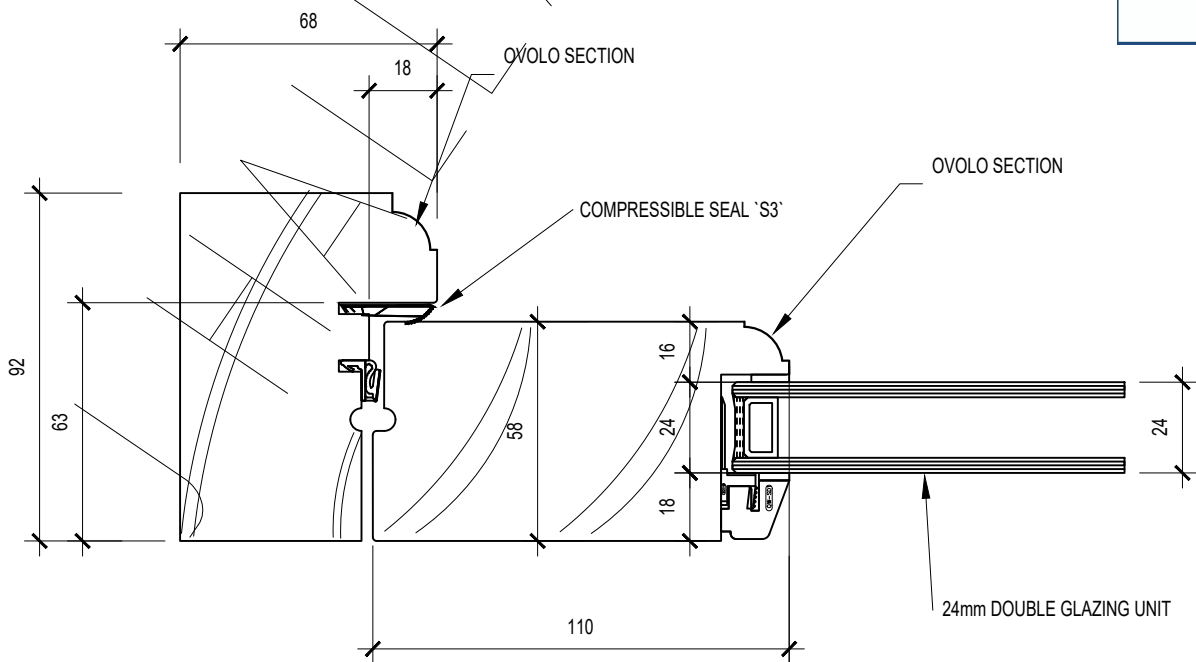

HORIZONTAL SECTION SCALE 1:2

## DETAIL OF STANDARD DOOR & FRAME

JHJ-STD-SDR-10

Rev 0



# Chapel Mini Wall Lantern - Black

NYMNP

01/06/2022



## **Dimensions:**

Width: 170mm.


Projection: 240mm.

Fitting Height: 380mm.

Weight: 2.00kg.



NYMNP  
01/06/2022

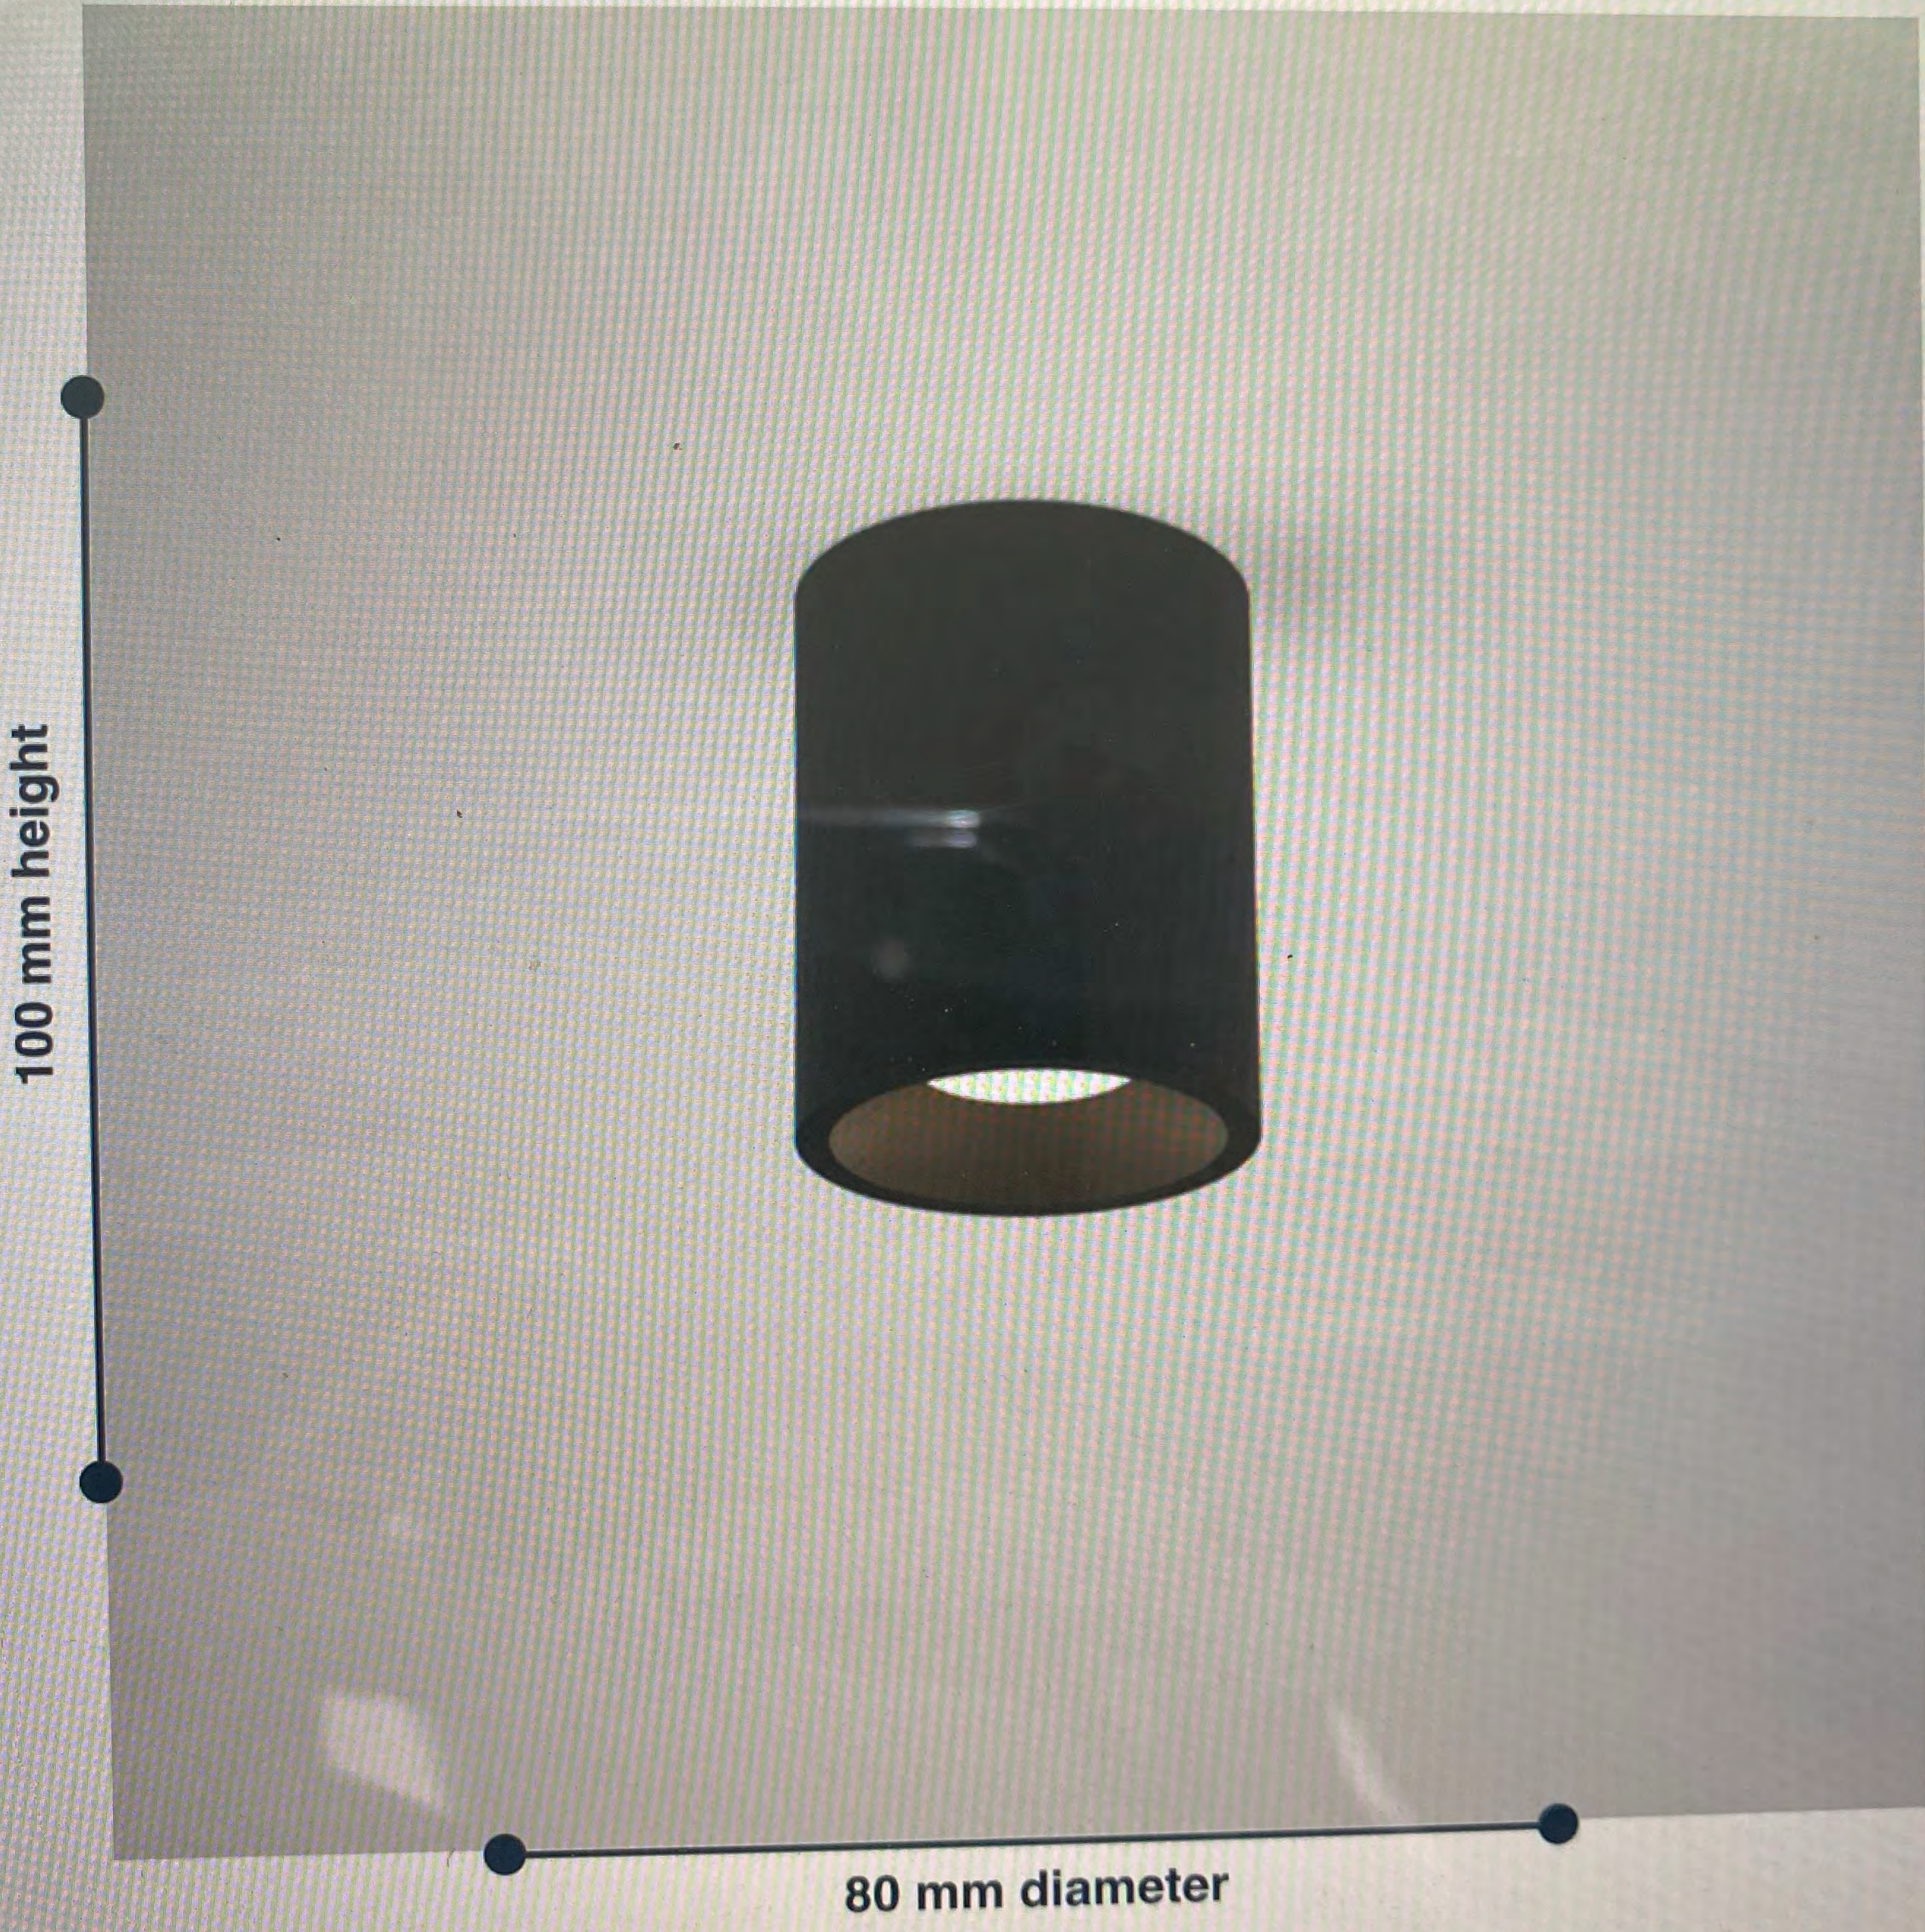

IP Rating IP65  
Dimensions (mm) H: 100 Dia: 80  
Warranty 2 Years