




South East Front Elevation

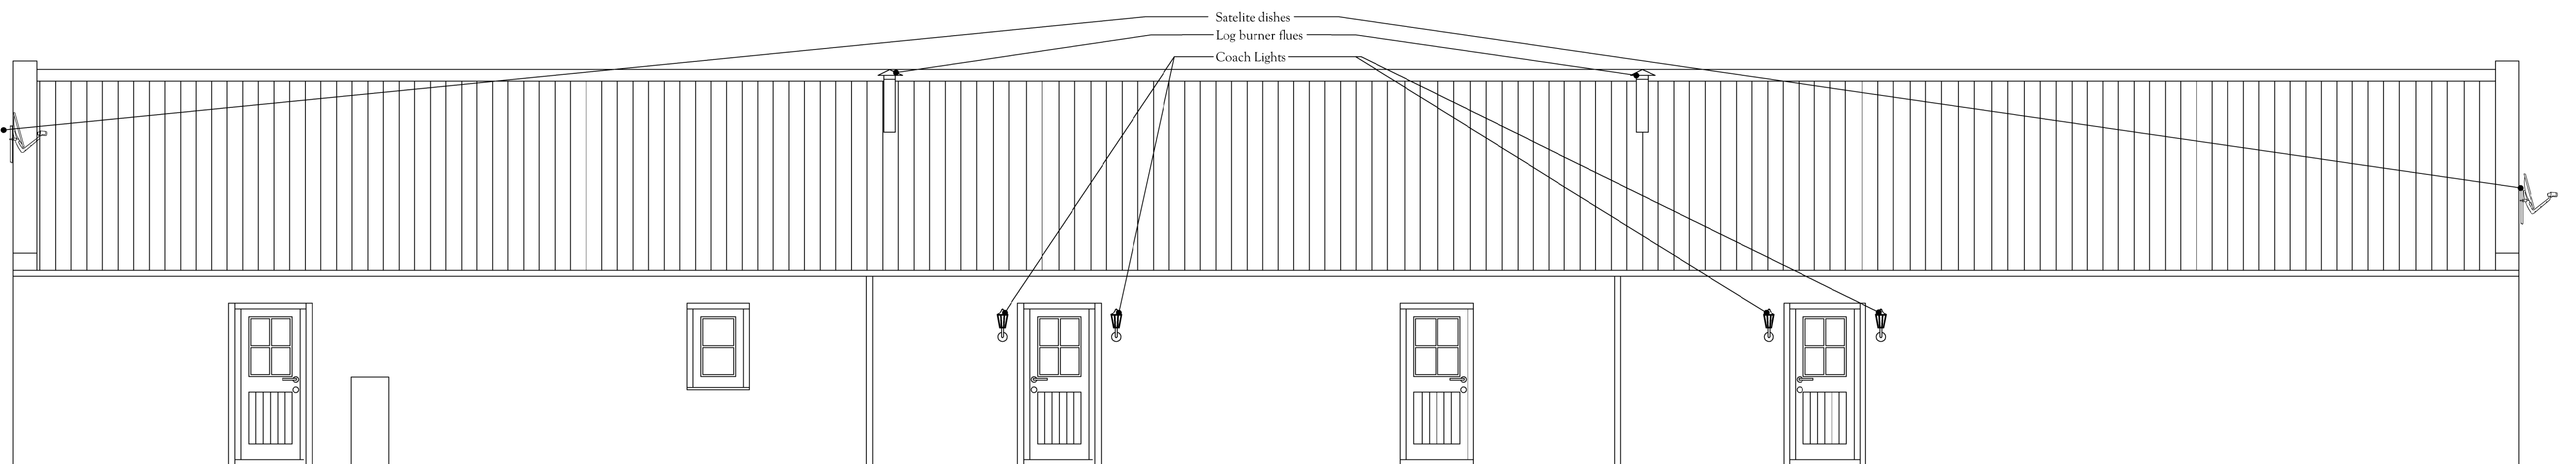


North West Rear Elevation

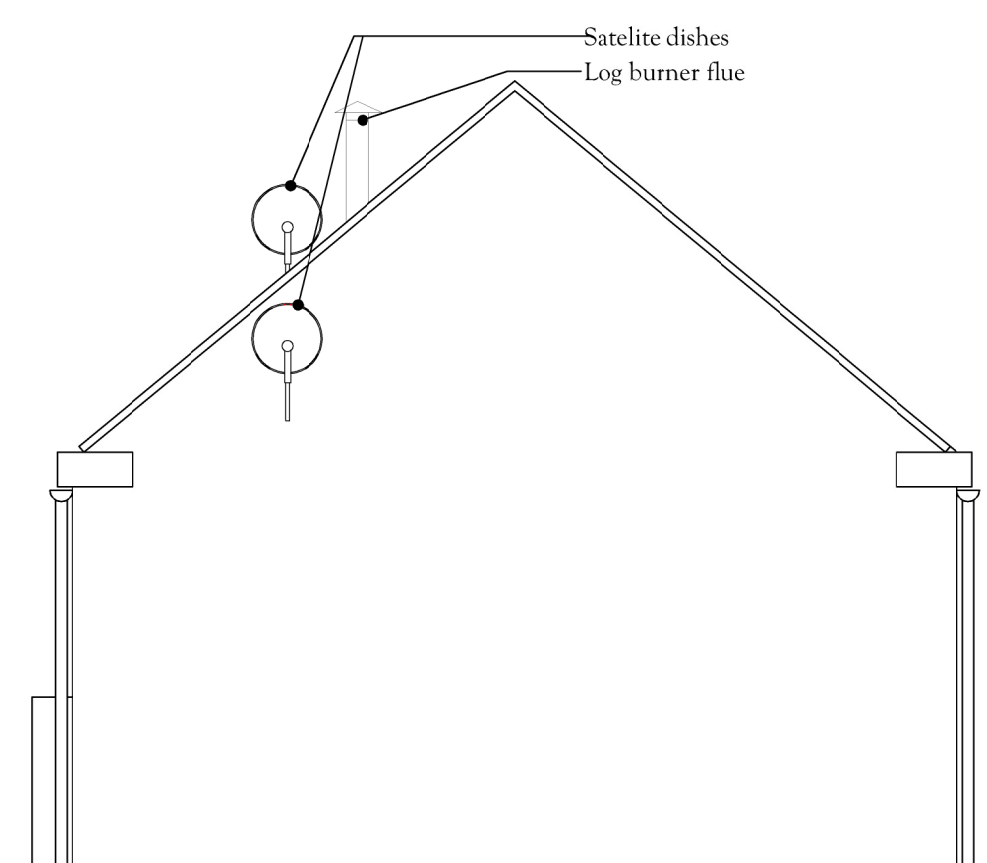

South West Elevation  
Proposed Elevations - 1:50

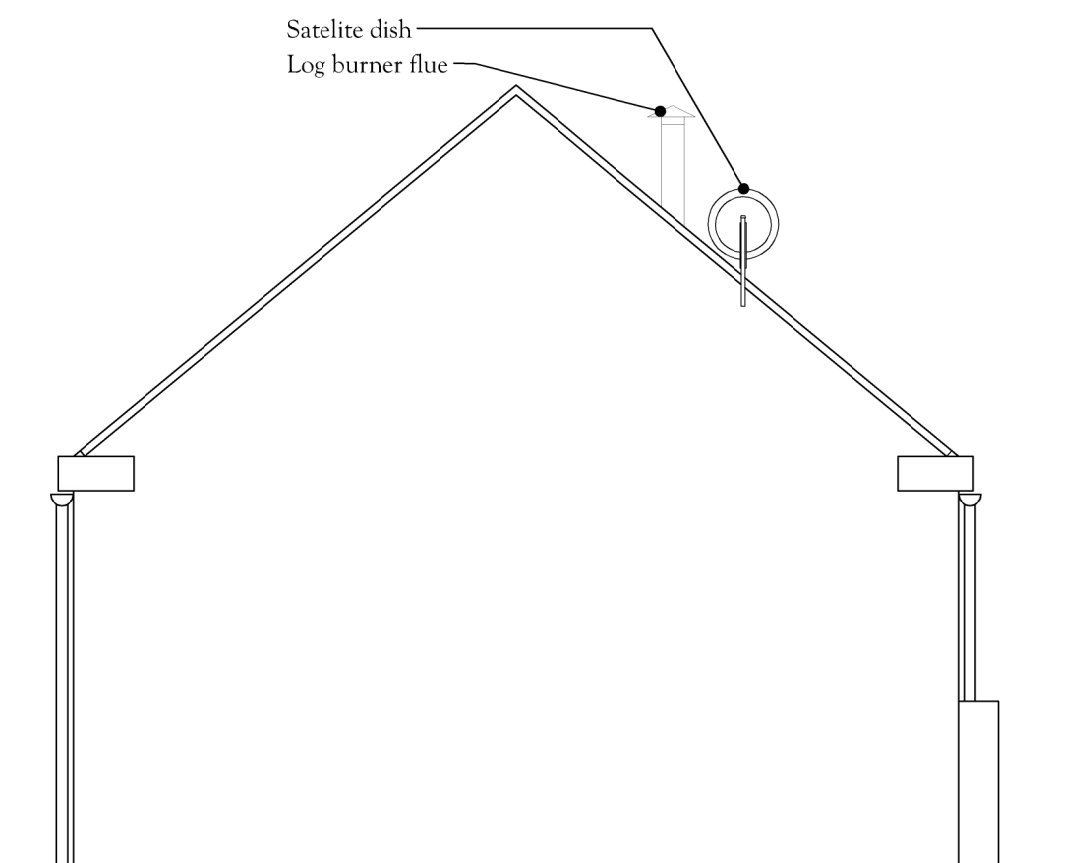

North East Elevation

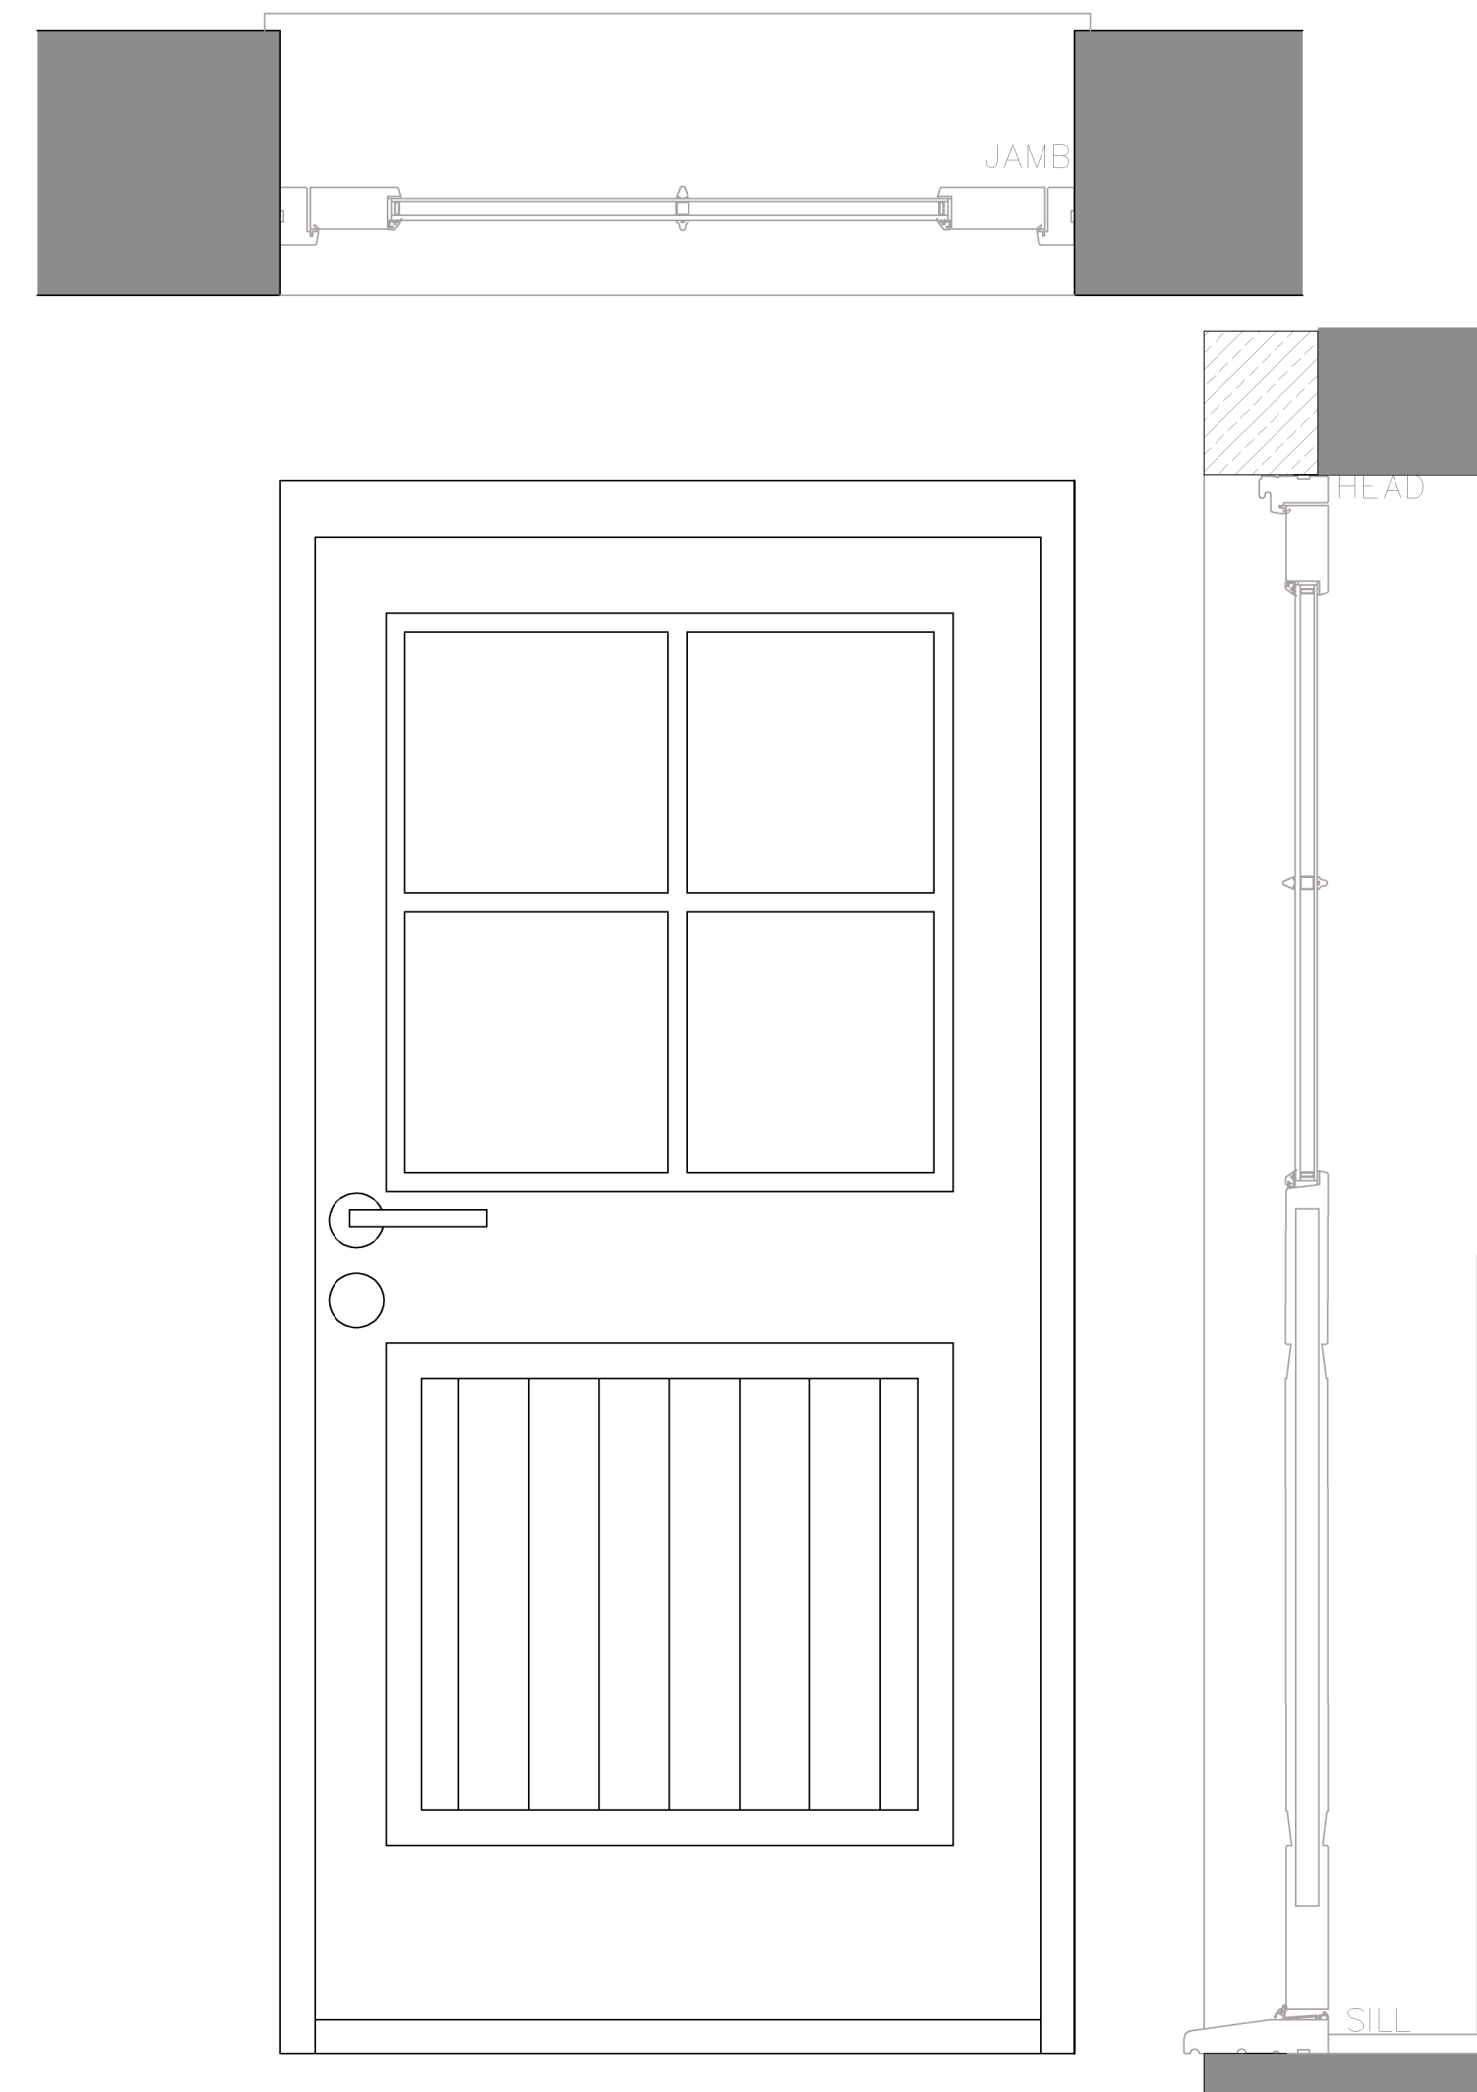

External Door Details - 1:10

PLEASE NOTE:  
Do not scale any measurements from this drawing for construction purposes. All dimensions for fabrication and manufacture must be checked on site. Scheduling of items must be checked & cross referenced with all information available to avoid mistakes when ordering. Any drawing discrepancies must be reported immediately. This drawing is protected by copyright and must not be copied or reproduced without the written consent of The Planning & Design Associates.

WARNING TO HOUSEPURCHASERS  
UNFAIR TRADING REGULATIONS 2008 (CPRs)/  
BUSINESS PROTECTION FROM MISLEADING MARKETING REGULATIONS 2008 (BPRs)  
Buyers are warned that this is a working drawing and is not intended to be treated as descriptive material describing, in relation to any particular property or development, any of the specified matters prescribed by order made under the above regulations. The contents of this drawing may be subject to change at any time and alterations and variations can occur during the progress of the works without revision of the drawing. Consequently the layout, form, content and dimensions of the finished construction may differ materially from those shown. Nor do the contents of this drawing constitute a contract, part of a contract or a warranty.

THE PARTY WALL ACT 1996  
The Party Wall Act does not affect any requirement for Planning Permission or Building Regulation Approval for any work undertaken. Likewise, having Planning Permission and/or Building Regulation Approval does not negate the requirements under the Party Wall Act. The Party Wall Act 1996 gives you rights and responsibilities whichever the side of the 'wall' you are on i.e. whether you are planning/doing work on a relevant structure or if your neighbour is.

The Party Wall Act comes into effect if someone is planning to do work on a relevant structure, for the purposes of the Act 'party wall' does not just mean the wall between two semi-detached properties, it covers:

- \* A wall forming part of only one building but which is on the boundary line between two (or more) properties.
- \* A wall which is common to two (or more) properties, this includes where someone built a wall and a neighbour subsequently built something butting up to it.
- \* A garden wall, where the wall is outside the boundary line (or butts up against it) and is used to separate the properties but is not part of any building.
- \* Floors and ceilings of flats etc.
- \* Excavation near to a neighbouring property.

As with all work affecting neighbours, it is always better to reach a friendly agreement rather than resort to any law. Even where the work requires a notice to be served, it is better to informally discuss the intended work, consider the neighbours comments, and amend your plans (if appropriate) before serving the notice. If there is any doubt please consult The Planning & Design Associates or a party wall surveyor.

**NYMNP**  
15/07/2022

**The Planning & Design Associates**  
PLANNING..ARCHITECTURE..INTERIORS..LANDSCAPE  
The Chicory Barn Studio,  
The Old Brickyards, Moor Lane, Stamford Bridge,  
York, The East Riding Of Yorkshire, YO41 1HU.


Client	Mr Robert Adair Grosmont Farm, Grosmont, Whitby	
Project	Conversion of Existing Stables into Holiday Lets and New Foul Drainage System	
Drawing	Proposed Plans and Elevations	
Date	July 2022	Drawn PAN
Scale	As Stated @ A1	Rev.
Status	PLANNING	
Drwg. No.	GMV-455-04-20	

**1 Grosmont Farm Cottages**

**2 Grosmont Farm Cottages**

Signage - 1:5

Black signs with gold coloured font.  
Exact font style to be agreed

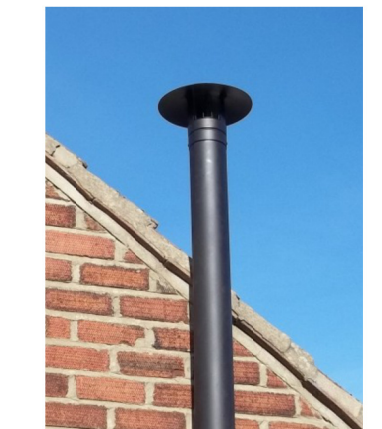

Lighting to be Coach Light Style similar to above image and dark skies compliant



Satellite dishes to be similar to above image

Meter boxes to be similar to above image

Flues for log burners to be similar to above image - black flue pipe with cowl

External Fixtures Details - Not to Scale



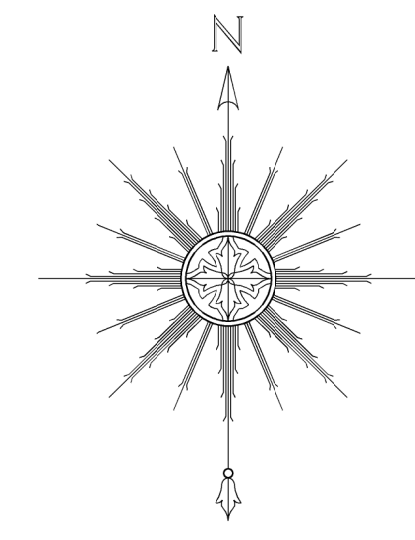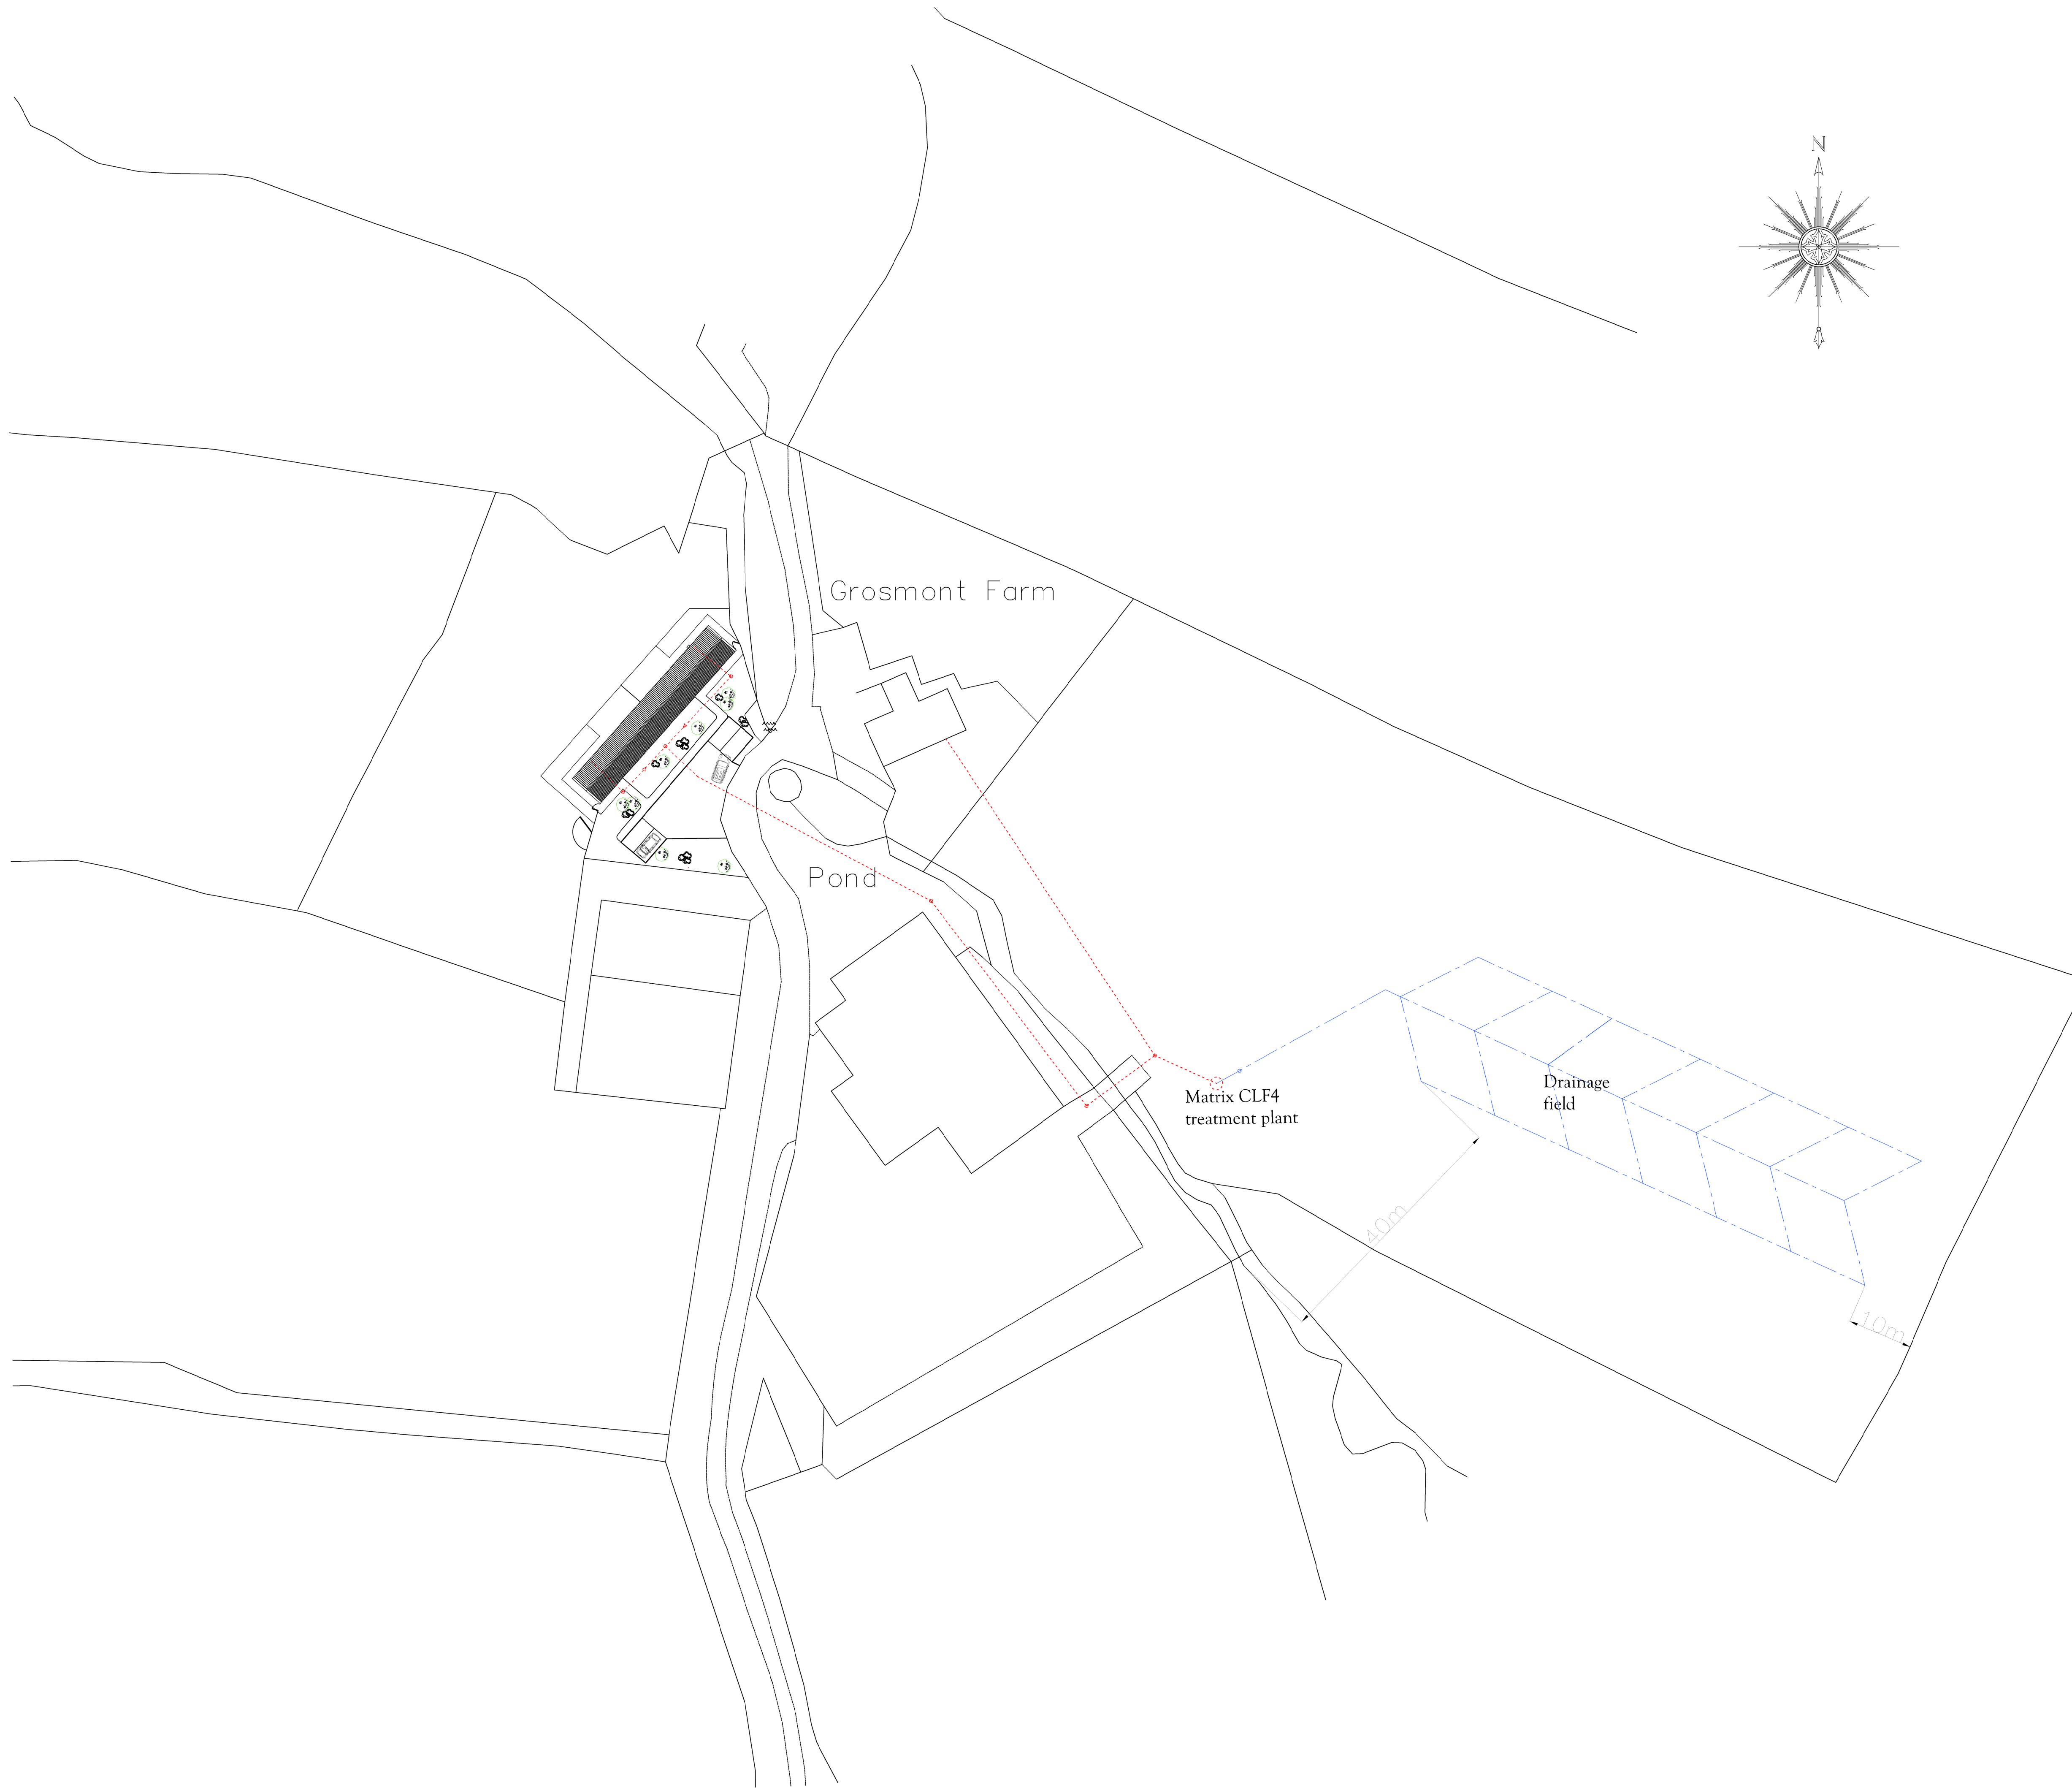

**PLEASE NOTE:**  
Do not scale any measurements from this drawing for construction purposes. All dimensions for fabrication and manufacture must be checked on site. Scheduling of items must be checked & cross referenced with all information available to avoid mistakes when ordering. Any drawing discrepancies must be reported immediately. This drawing is protected by copyright and must not be copied or reproduced without the written consent of The Planning & Design Associates.

**WARNING TO HOUSEPURCHASEES**  
UNFAIR TRADING REGULATIONS 2008 (CPRs)/  
BUSINESS PROTECTION FROM MISLEADING MARKETING REGULATIONS 2008 (BPRs)  
Buyers are warned that this is a working drawing and is not intended to be treated as descriptive material describing, in relation to any particular property or development, any of the specified matters prescribed by order made under the above regulations. The contents of this drawing may be subject to change at any time and alterations and variations can occur during the progress of the works without revision of the drawing. Consequently the layout, form, content and dimensions of the finished construction may differ materially from those shown. Nor do the contents of this drawing constitute a contract, part of a contract or a warranty.

**THE PARTY WALL ACT 1996**  
The Party Wall Act does not affect any requirement for Planning Permission or Building Regulation Approval for any work undertaken. Likewise, having Planning Permission and/or Building Regulation Approval does not negate the requirements under the Party Wall Act. The Party Wall Act 1996 gives you rights and responsibilities whichever the side of the 'wall' you are on i.e. whether you are planning/doing work on a relevant structure or if your neighbour is.

The Party Wall Act comes into effect if someone is planning to do work on a relevant structure, for the purposes of the Act 'party wall' does not just mean the wall between two semi-detached properties, it covers:

- \* A wall forming part of only one building but which is on the boundary line between two (or more) properties.
- \* A wall which is common to two (or more) properties, this includes where someone built a wall and a neighbour subsequently built something butting up to it.
- \* A garden wall, where the wall is outside the boundary line (or butts up against it) and is used to separate the properties but is not part of any building.
- \* Floors and ceilings of flats etc.
- \* Excavation near to a neighbouring property.

As with all work affecting neighbours, it is always better to reach a friendly agreement rather than resort to any law. Even where the work requires a notice to be served, it is better to informally discuss the intended work, consider the neighbours comments, and amend your plans (if appropriate) before serving the notice. If there is any doubt please consult The Planning & Design Associates or a party wall surveyor.

**NYMNP**  
**15/07/2022**

***The Planning & Design Associates***  
*PLANNING. ARCHITECTURE. INTERIORS. LANDSCAPE*  
The Chicory Barn Studio,  
The Old Brickyards, Moor Lane, Stamford Bridge,  
York, The East Riding Of Yorkshire, YO41 1HU.

Client  
Mr Robert Adair  
Grosmont Farm, Grosmont, Whitby

Project  
Conversion of Existing Stables into Holiday Lets and New Foul Drainage System

Drawing  
Proposed Plan

Date July 2022      Drawn PAN

Scale As Stated @ A1      Rev.

Status PLANNING

Drwg. No. GMV-455-04-21

Drainage Field Plan - 1:500