



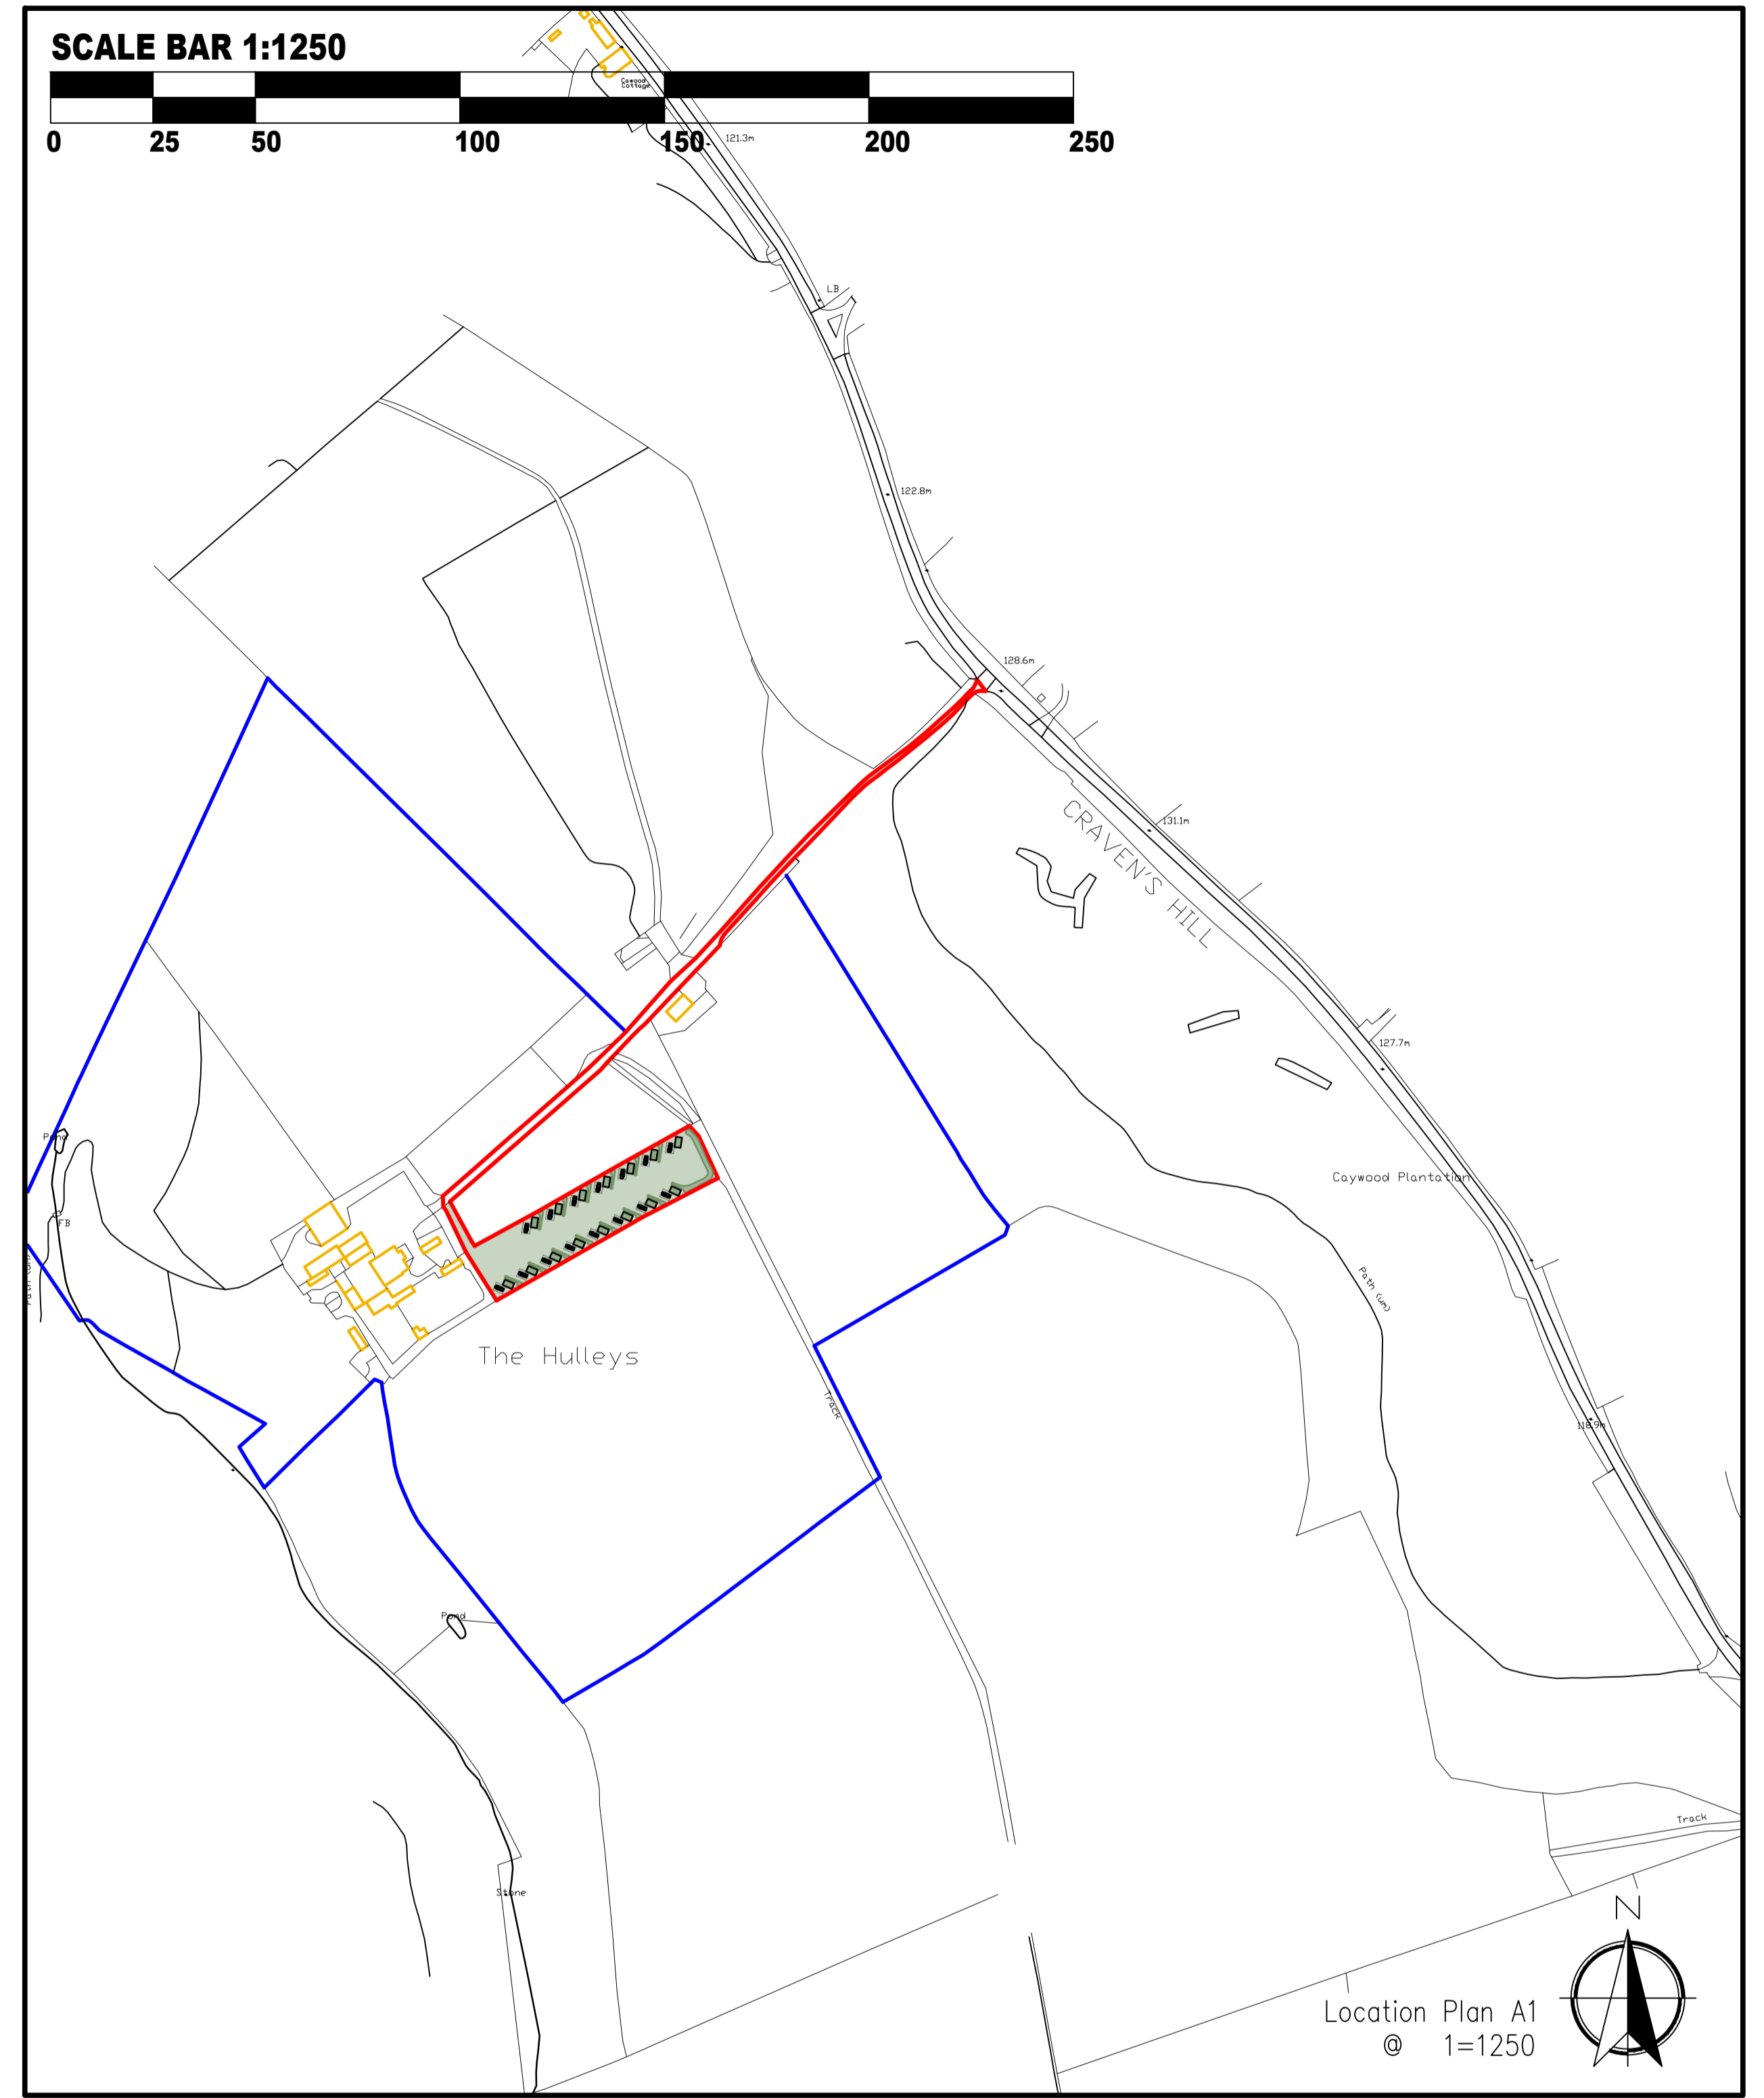

NYMNPA
09/08/2022

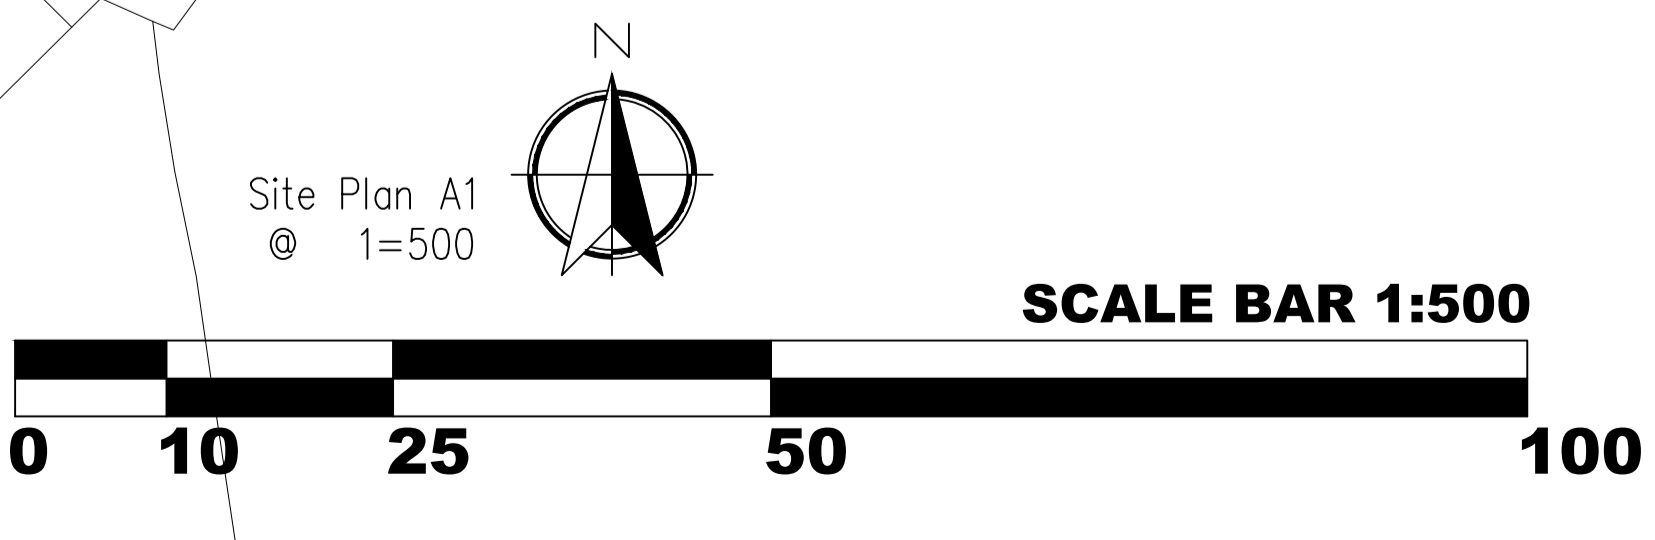

(c) Crown Copyright and Database Rights 2022 OS 100060020

IAN PICK ASSOCIATES LTD
Specialist Agricultural & Rural Planning Consultants


Station Farm Offices
Wansford Road
Nafferton
Driffield
East Yorkshire
YO25 8NJ

CLIENT
Mr J Ulliott
Hulleys Farm
Newlands Road
Cloughton

YO13 0AR
JOB TITLE
Tents

DWG. TITLE	
Site Location Plan A1	
SCALE	DRN
as annotated	SH
DWG. NUMBER	REV
IP/JU/01	-
DATE	
Aug 22	

NYMNPA
09/08/2022

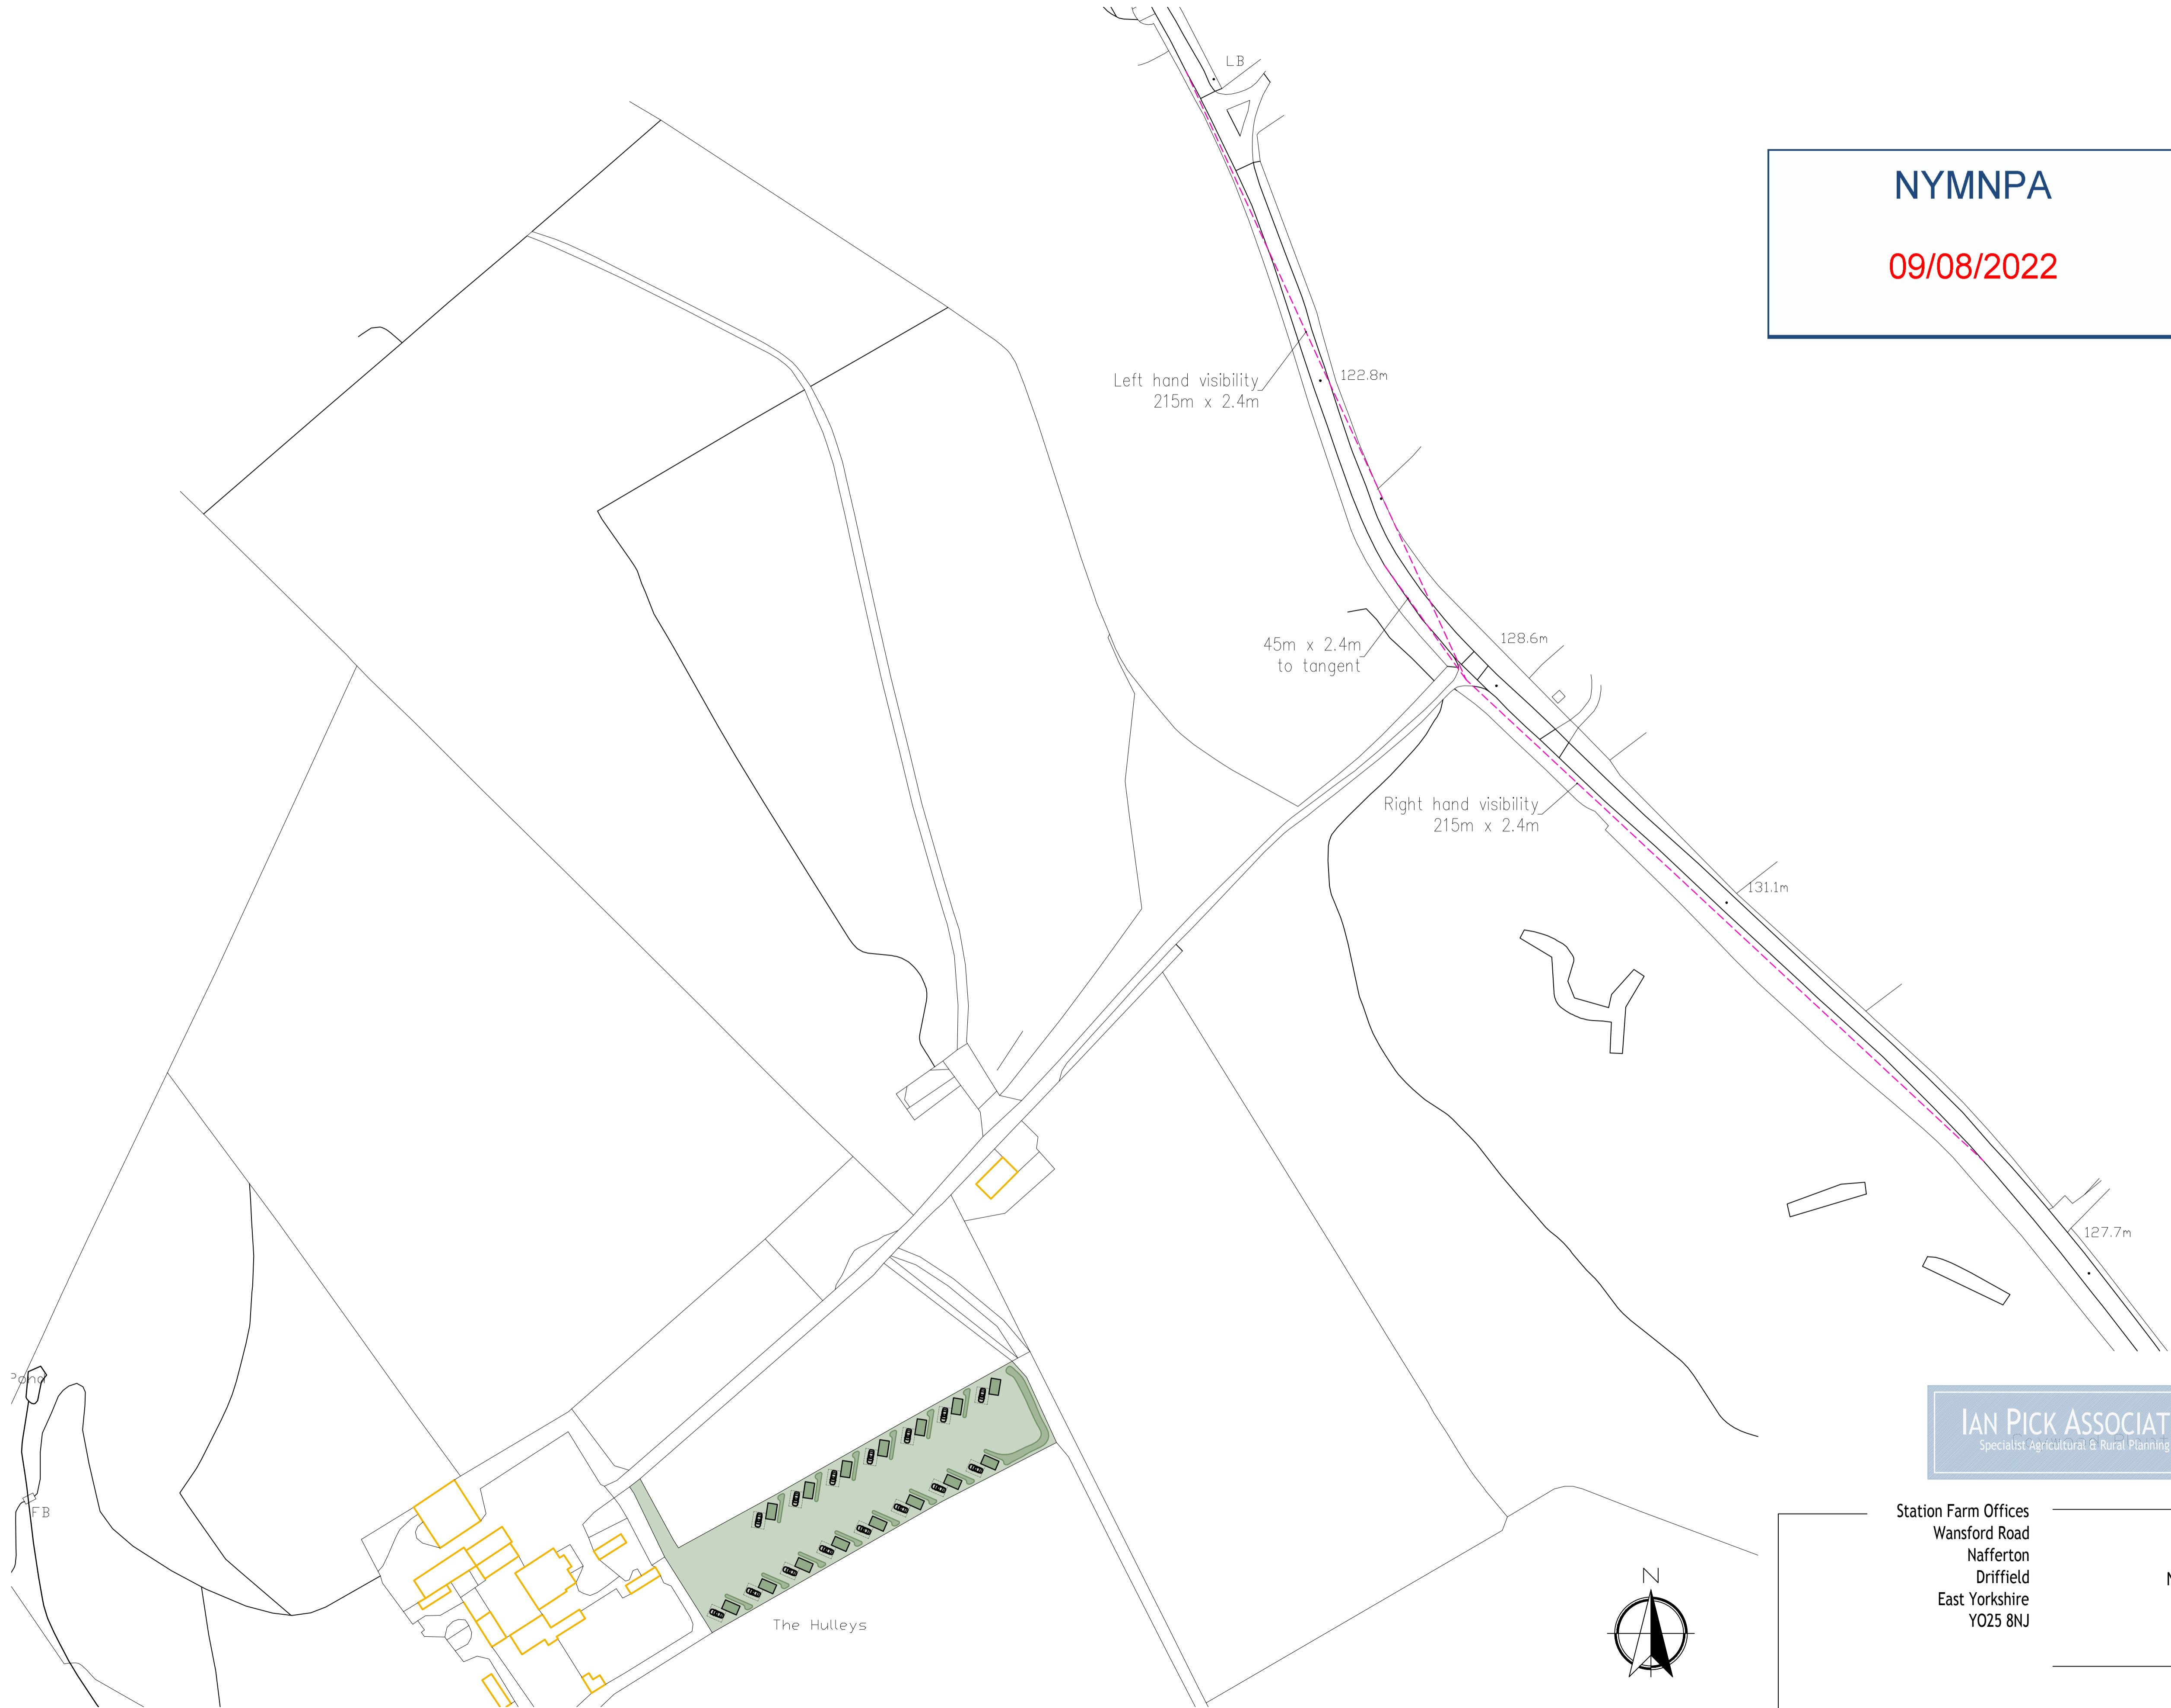


IAN PICK ASSOCIATES LTD
 Specialist Agricultural & Rural Planning Consultants

Station Farm Offices
 Wansford Road
 Nafferton
 Driffield
 East Yorkshire
 YO25 8NJ

CLIENT
Mr J Ulliott
 Hulleys Farm
 Newlands Road
 Cloughton

YO13 0AR
JOB TITLE
 Tents

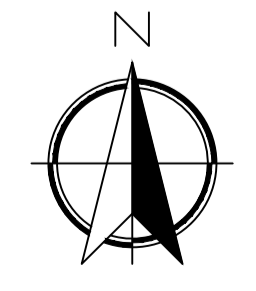

DWG. TITLE
 Site Location Plan A1

SCALE
 1=1000

DRN
 SH

DWG. NUMBER
 IP/JU/02

DATE
 Aug 22

REV
 -