

Do not scale from this drawing, only figured dimensions are to be taken from this drawing.
 The contractor must verify all dimensions on site before commencing any work or shop drawings.
 The contractor must report any discrepancies before commencing work. If this drawing exceeds the quantities taken in any way, the technician is to be informed before work is initiated.
 Work within the construction (design and management) regulations 2015 is not to start until a health & safety plan has been produced. This drawing is copyright and must not be reproduced without consent of BHD Partnership Ltd.
CDM Regulations
 Contractor must not start without 'Pre Construction Information' from Principle Designer. If unsure contact BHD.
 Contractor must agree the 'Principle Contractor' roll with the client prior to commencement of the works.
 Ensure if required under CDM2015 regulations that the project is notified to the HSE.

NYMNP
26/09/2022

REV	DATE	BY	AMENDMENT
C	23/09/22	CE	Blue line added
B	14/09/22	GC	Red line - site defined.
A	04/05/22	CE	Issued for approval

bhd
partnership
Architecture + Engineering
 Airy Hill Manor, Waterstead Lane,
 Whitby, N. Yorks. YO21 1QB.

CLIENT: **Mr s & Mrs J Welford**

PROJECT: **Butter Park Farm
 Egton Grange YO22 5AZ**

Drawing: **Location Plan**

DRAWING STATUS: **Preliminary**


DRAWN: **C Eynon** CHECKED: **T R Harrison**

SCALE @ SIZE: **1:1250 @ A1** DATE: **04/05/22**

DRAWING No: **D12336-01** REV: **C**


Location Plan
 Scale 1:1250

LAND TO BUTTERPARK FARM.

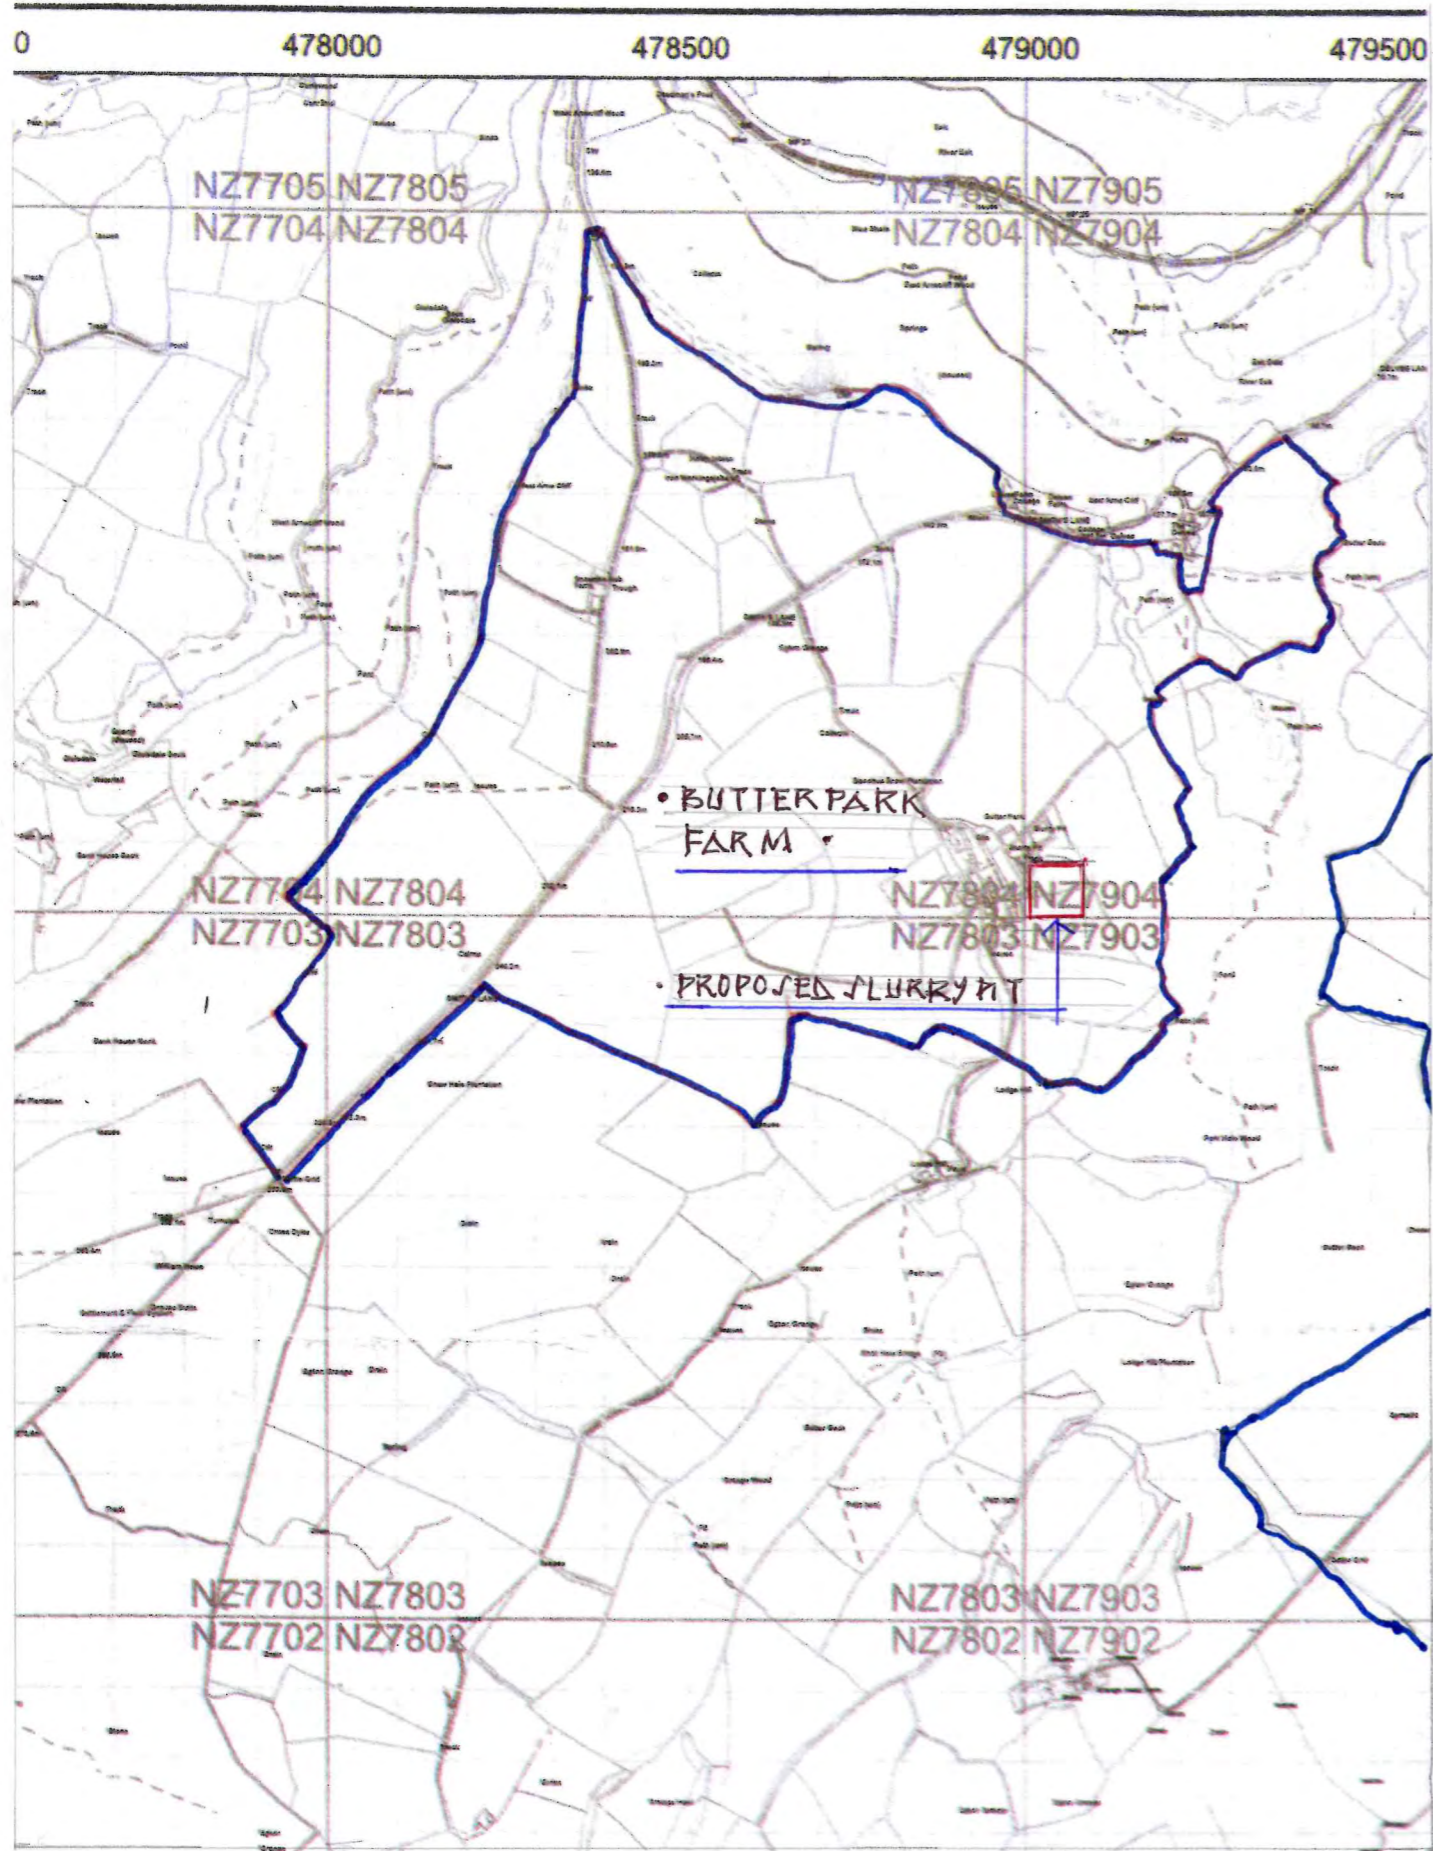

Location Plan

LAND TO SWANG FARM.

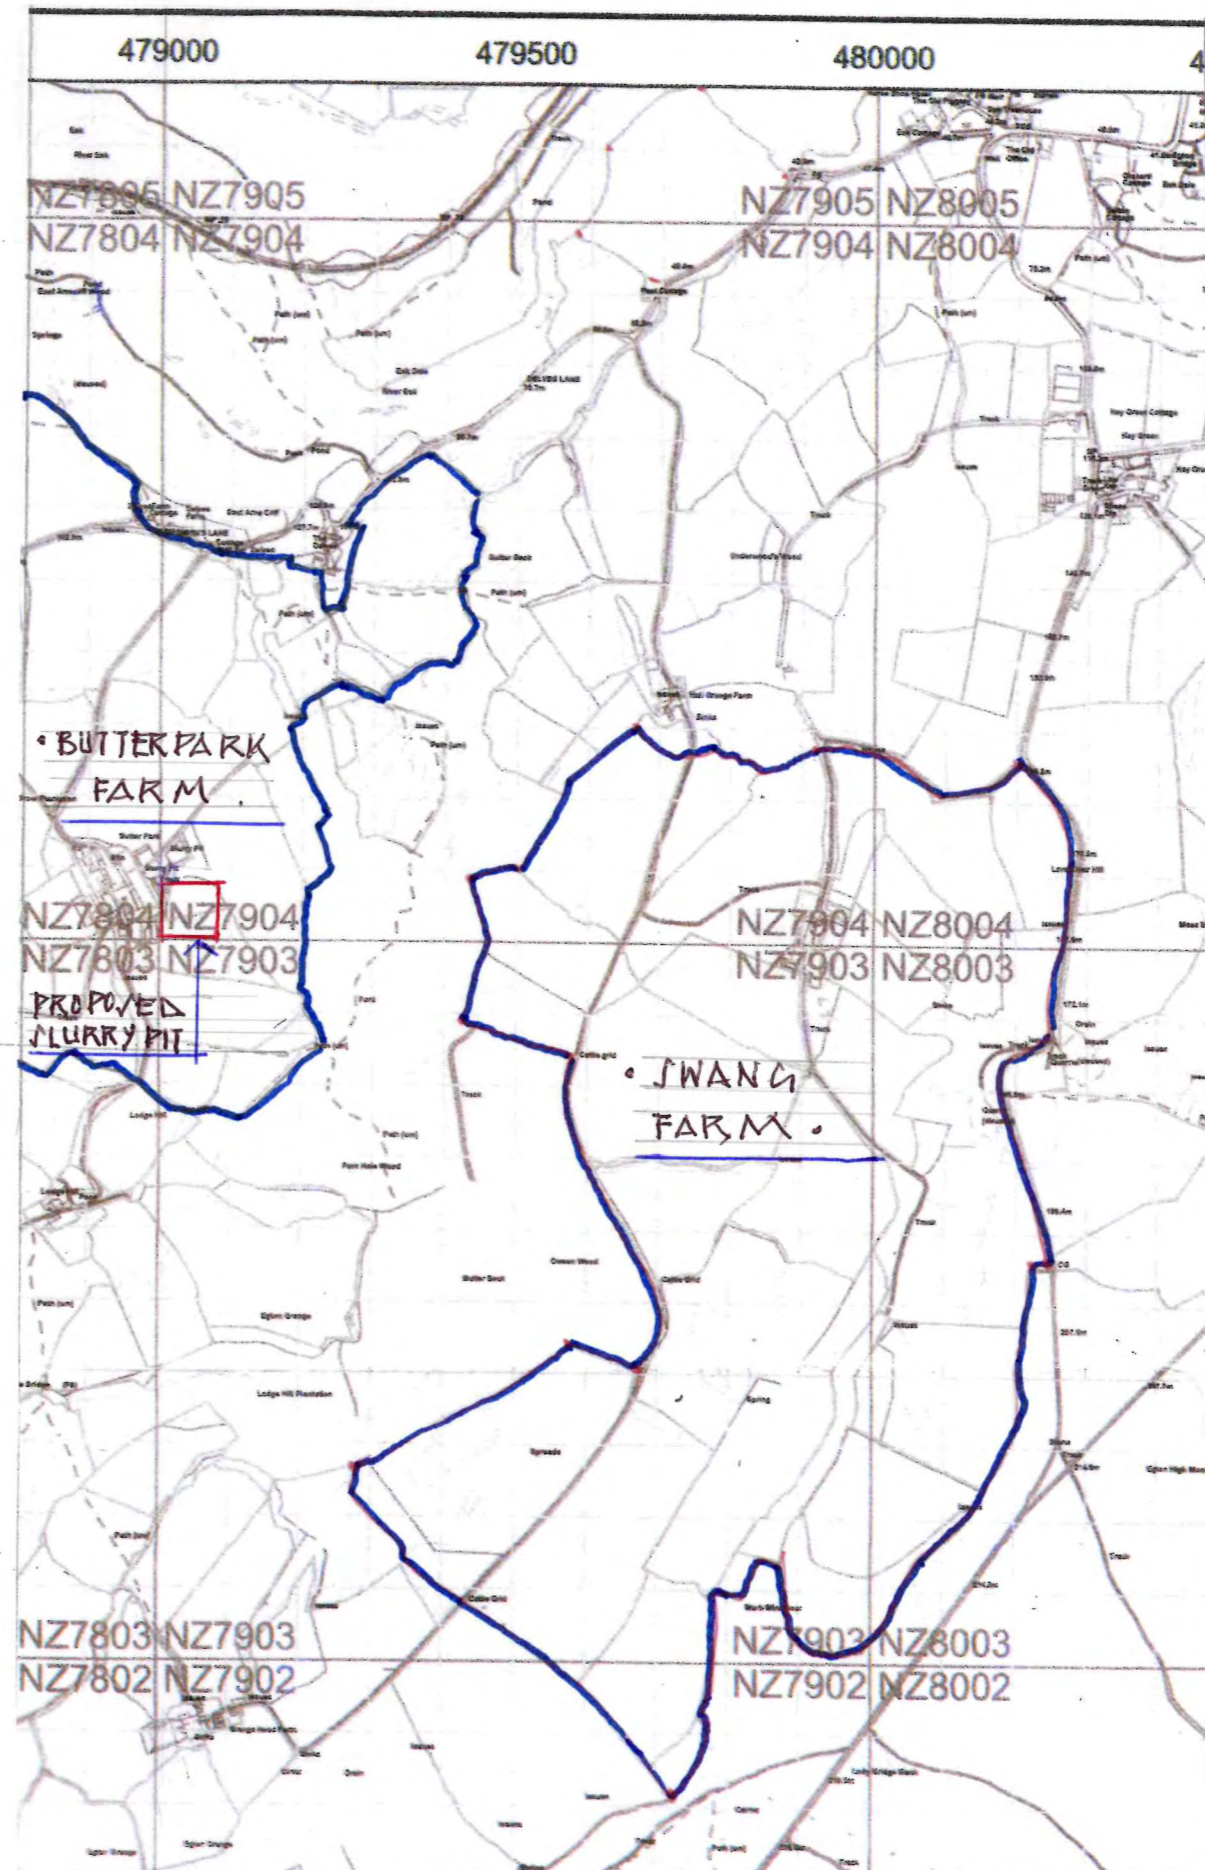

Do not scale from this drawing, only figured dimensions are to be taken from this drawing.
 The contractor must verify all dimensions on site before commencing any work or shop drawings.
 The contractor must report any discrepancies before commencing work. If this drawing exceeds the quantities taken in any way, the technician is to be informed before work is initiated.
 Work within the construction (design and management) regulations 2015 is not to start until a health & safety plan has been produced. This drawing is copyright and must not be reproduced without consent of BHD Partnership Ltd.
 CD15 Regulations
 Contractor must not start without 'Pre Construction Information' from Principle Designer. If unsure contact BHD.
 Contractor must agree the 'Principle Contractor' roll with the client prior to commencement of the works.
 Ensure if required under CD15 regulations that the project is notified to the HSE.

NYMNPA
 26/09/2022

A	23/09/22	TRH	Issued for approval
REV	DATE	BY	AMENDMENT

bhd
 partnership
 Architecture + Engineering
 Airy Hill Manor, Waterstead Lane,
 Whitby, N. Yorks. YO21 1QB.

CLIENT:
 Mr S J & Mrs J E Welford

PROJECT:
 Butter Park Farm
 Egton Grange YO22 5AZ

Queries:
 Existing Farm boundaries and
 Land adjacent at Butter Park &
 Swang Farms Egton Grange Whitby

DRAWING STATUS:
 Preliminary

DRAWN:	CHECKED:
TRH	T R Harrison


SCALE @ SIZE:	DATE:
1:10000	23/09/22

DRAWING No:	REV:
D12336-06	A



NYMNPA
26/09/2022

Do not scale from this drawing, only figured dimensions are to be taken from this drawing.
The contractor must verify all dimensions on site before commencing any work or shop drawings.
The contractor must report any discrepancies before commencing work. If this drawing exceeds the quantities taken in any way, the technician is to be informed before work is initiated.
Work within the construction (design and management) regulations 2015 is not to start until a health & safety plan has been produced. This drawing is copyright and must not be reproduced without consent of BHD Partnership Ltd.
CDM Regulations
Contractor must not start without 'Pre Construction Information' from Principle Designer. If unsure contact BHD.
Contractor must agree the 'Principle Contractor' role with the client prior to commencement of the works.
Ensure if required under CDM2015 regulations that the project is notified to the HSE.

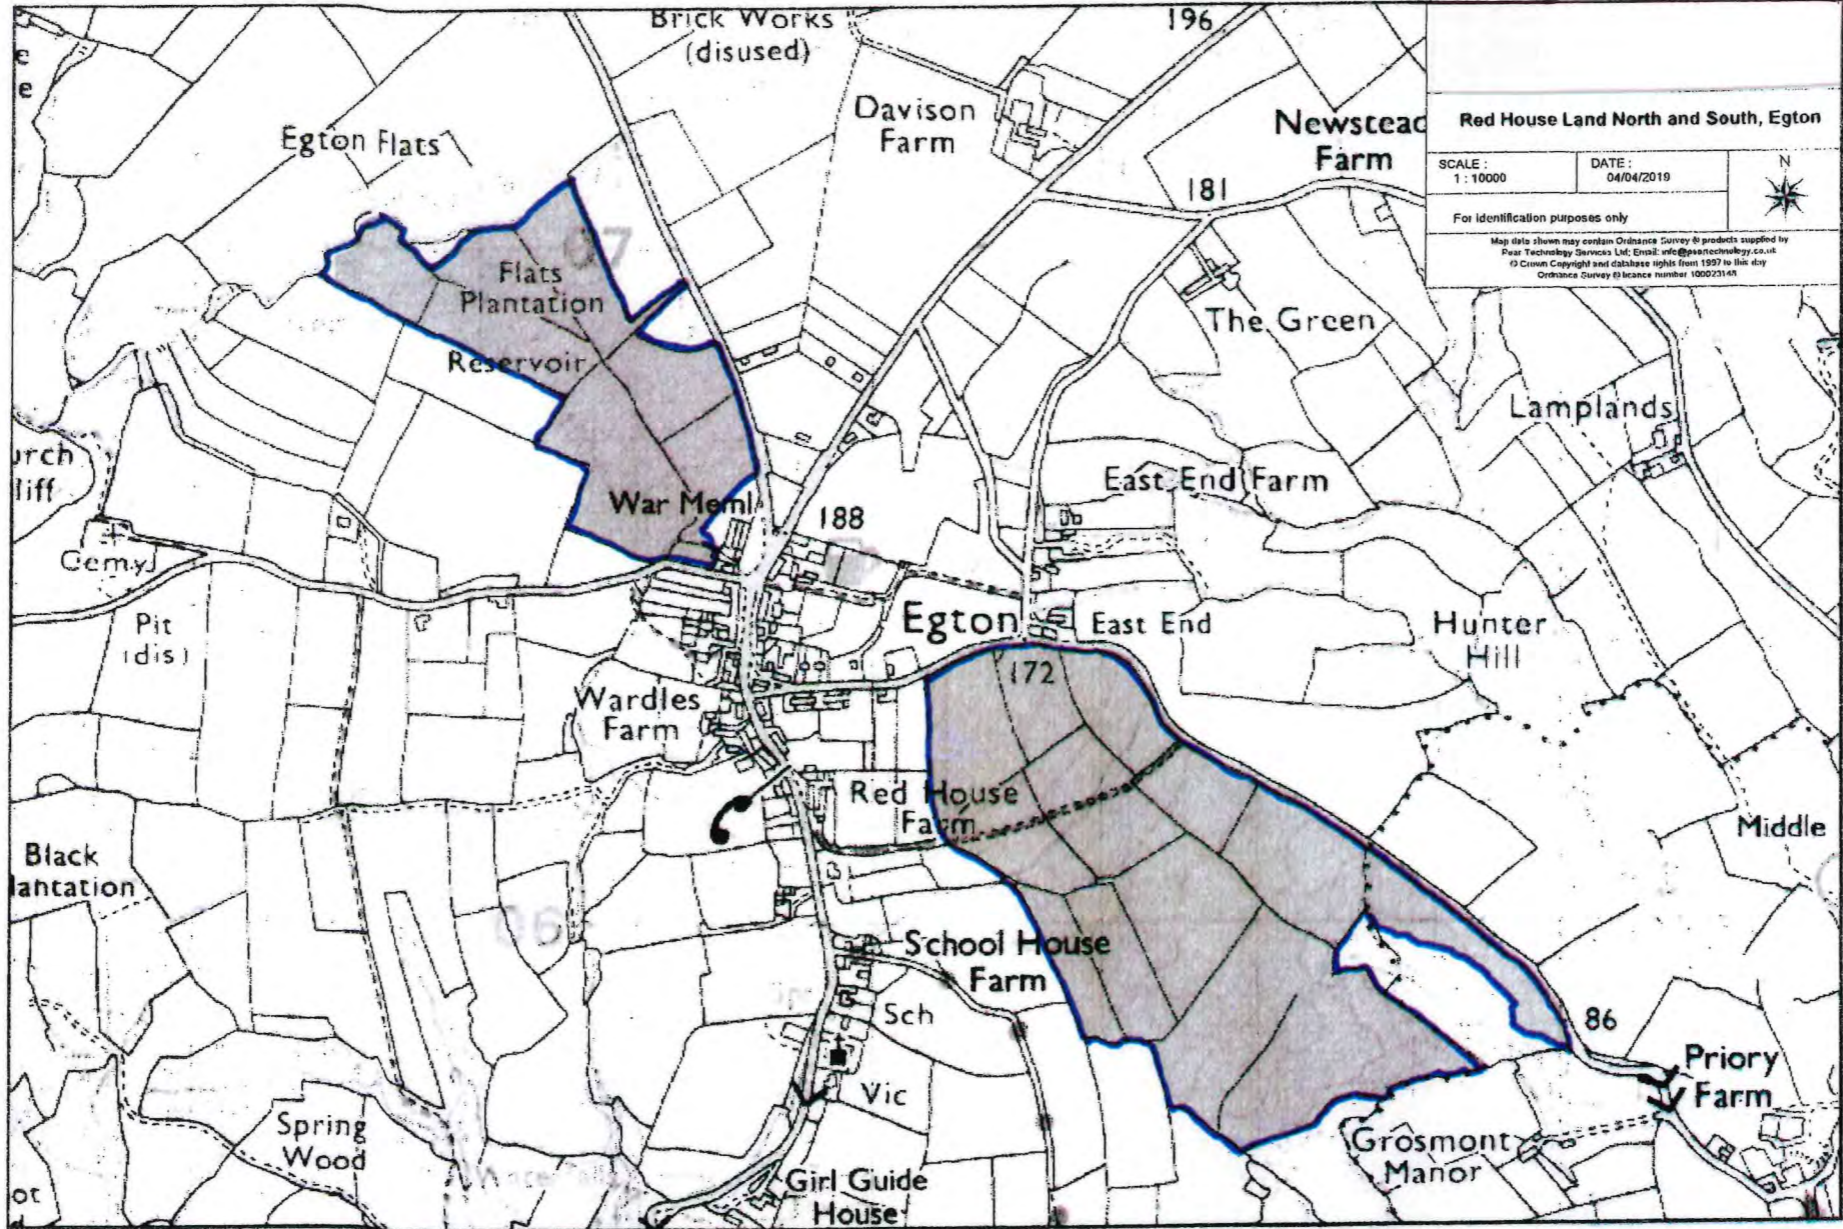

REV	DATE	BY	REVISION
A	23/09/22	TRH	Issued for approval

bhd
partnership
Architecture + Engineering

Airy Hill Manor, Waterstead Lane,
Whitby, N. Yorks. YO21 1OB.

CLIENT: Mr S J & Mrs J E Welford

PROJECT: Butter Park Farm
Egton Grange YO22 5AZ

DRAWING STATUS: Preliminary



DRAWN:	CHECKED:
TRH	T R Harrison

SCALE @ SIZE:	DATE:
1:10000	23/09/22

DRAWING No:	REV:
D12336-07	A


Location Plan

Do not scale from this drawing, only figured dimensions are to be taken from this drawing.
 The contractor must verify all dimensions on site before commencing any work or shop drawings.
 The contractor must report any discrepancies before commencing work. If this drawing exceeds the quantities taken in any way, the technician is to be informed before work is initiated.
 Work within the construction (design and management) regulations 2015 is not to start until a health & safety plan has been produced. This drawing is copyright and must not be reproduced without consent of BHD Partnership Ltd.
CDM Regulations
 Contractor must not start without 'Pre Construction Information' from Principle Designer. If unsure contact BHD.
 Contractor must agree the 'Principle Contractor' roll with the client prior to commencement of the works.
 Ensure if required under CDM2015 regulations that the project is notified to the HSE.

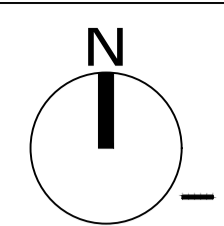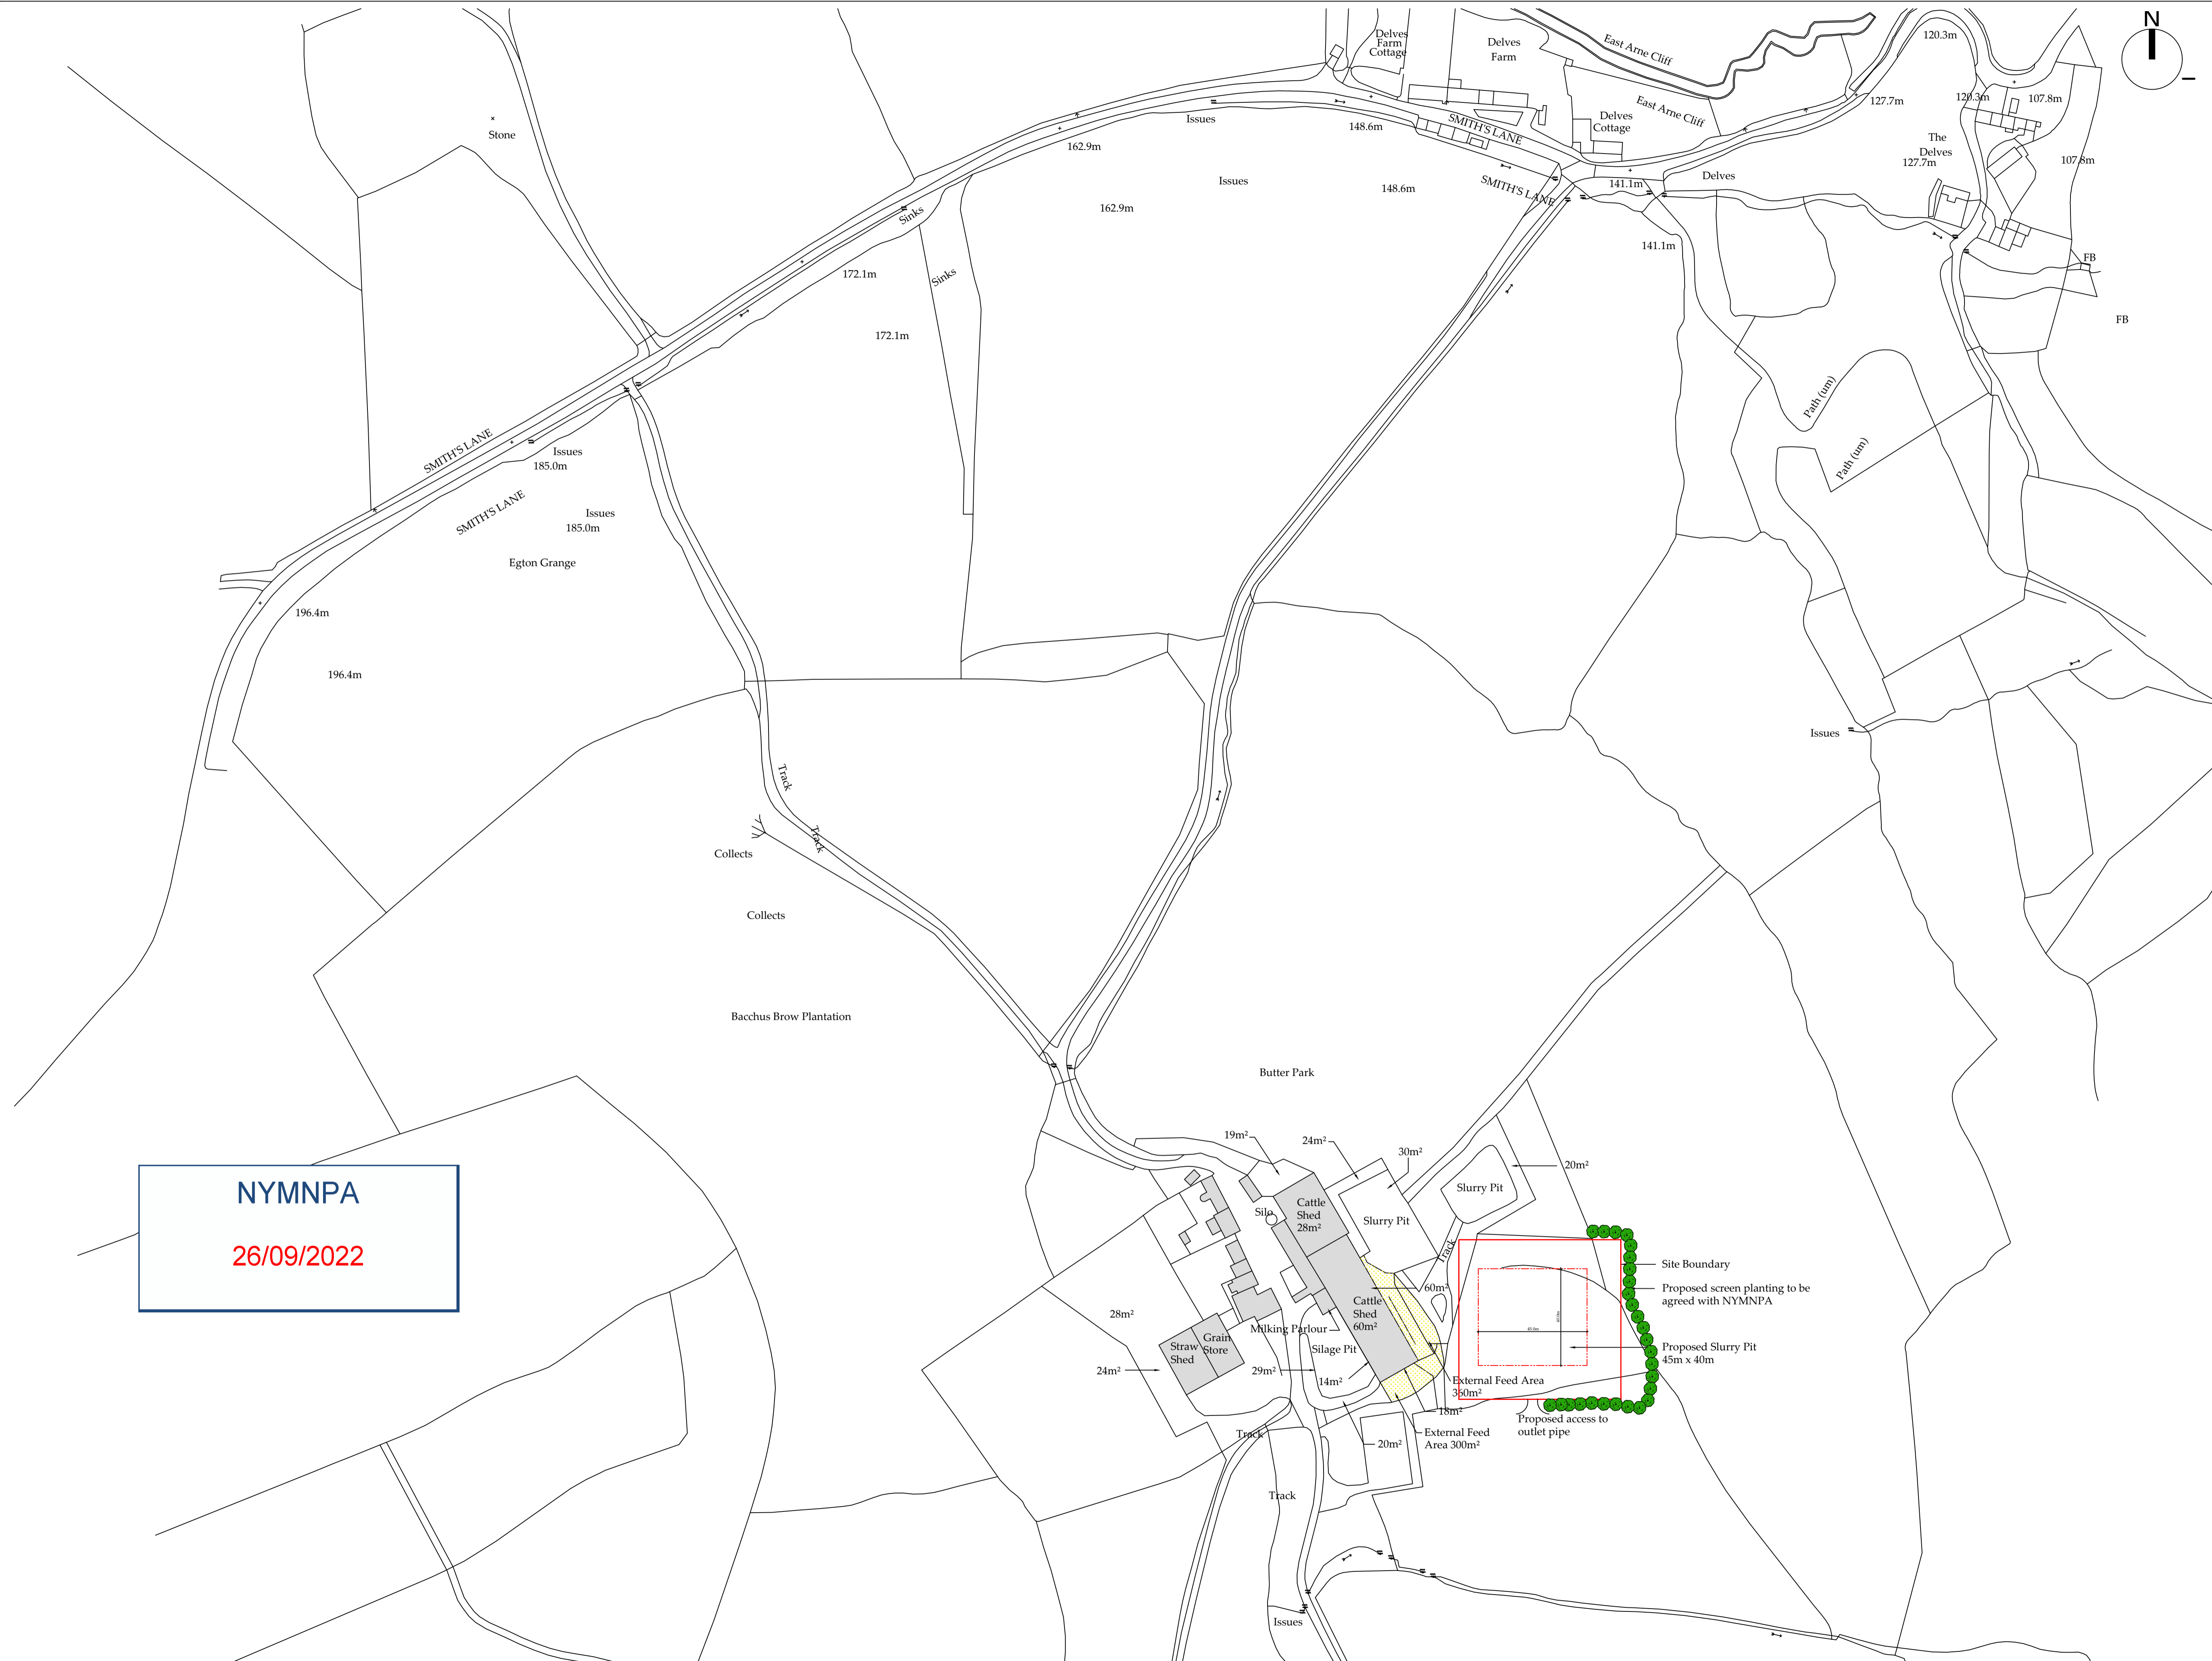

NYMNPA
 26/09/2022

REV	DATE	BY	AMENDMENT
B	14/09/22	GC	Notes added
A	04/05/22	CE	Issued for approval

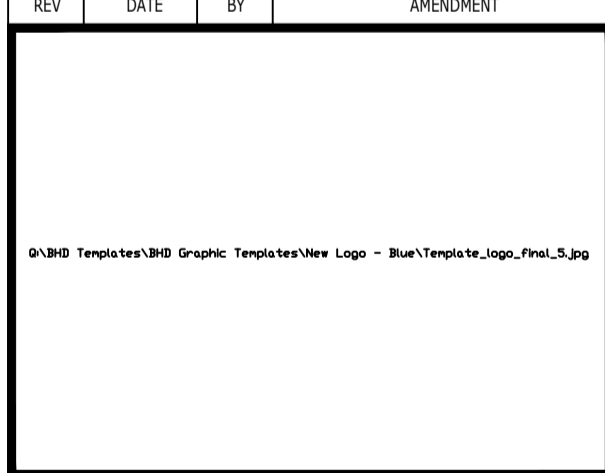

CLIENT: **Mr.S.J. & Mrs.J. E. Welford**

PROJECT: **Butter Park Farm
 Egton Grange YO22 5AZ**

Drawing: **Block Plan
 Building Uses and Size
 and External Areas**


DRAWING STATUS: **Preliminary**

DRAWN: **G. Carr** CHECKED: **T R Harrison**

SCALE @ SIZE: **1:1250 @ A1** DATE: **11/09/22**


DRAWING No: **D12336-02** REV: **B**

Block Plan
 Scale 1:1250

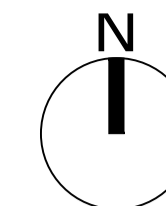


NYMNPA
26/09/2022

Do not scale from this drawing, only figured dimensions are to be taken from this drawing.
The contractor must verify all dimensions on site before commencing any work or shop drawings.
The contractor must report any discrepancies before commencing work. If this drawing exceeds the quantities taken in any way, the technician is to be informed before work is initiated.
Work within the construction (design and management) regulations 2015 is not to start until a health & safety plan has been produced. This drawing is copyright and must not be reproduced without consent of BHD Partnership Ltd.
CDM Regulations
Contractor must not start without 'Pre Construction Information' from Principle Designer. If unsure contact BHD.
Contractor must agree the 'Principle Contractor' roll with the client prior to commencement of the works.
Ensure if required under CDM2015 regulations that the project is notified to the HSE.


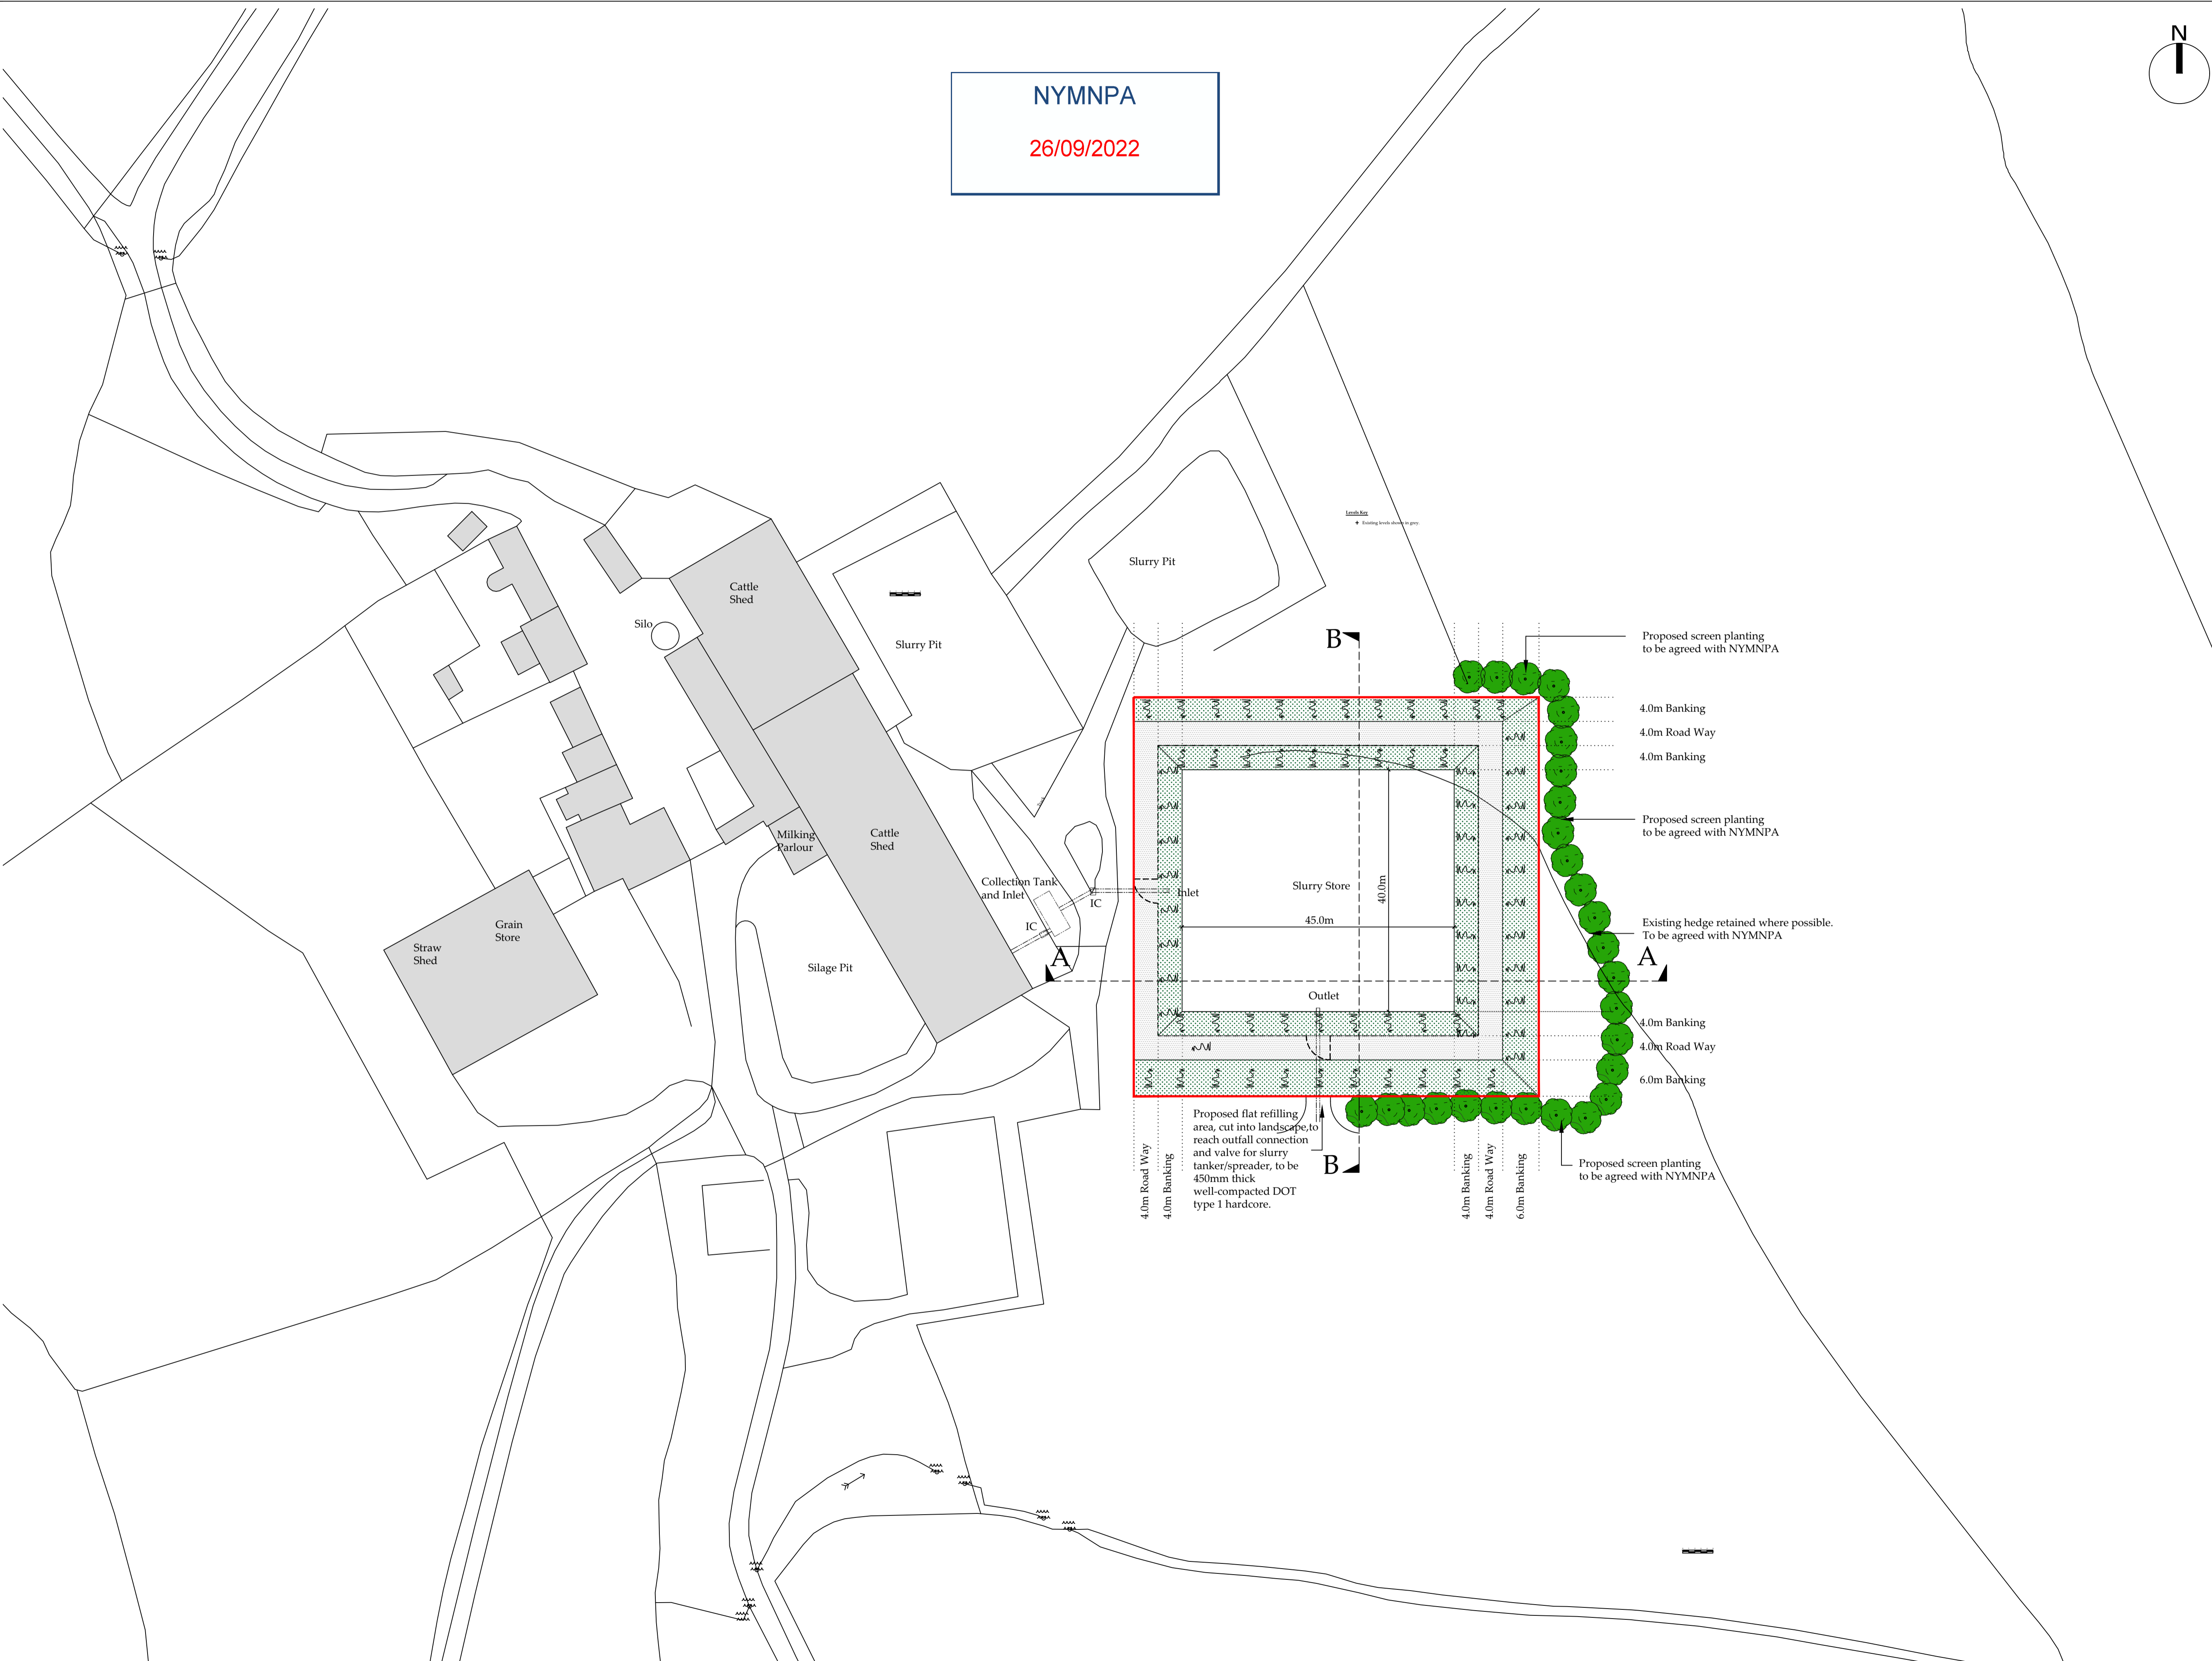


Block Plan
Scale 1:200

REV	DATE	BY	AMENDMENT
B	14/09/22	GC	Additional notes added
A	10/09/22	GC	Issued for approval

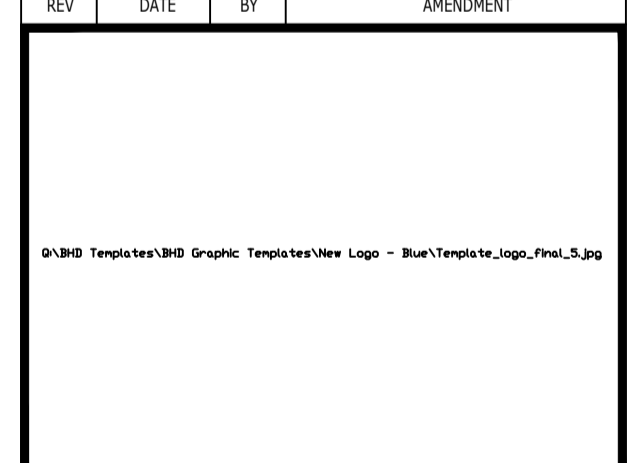

CLIENT:	Mr.S.J. & Mrs.J.E. Welford		
PROJECT:	Butter Park Farm Egton Grange YO22 5AZ		
Drawing:	Proposed Block Plan		
DRAWING STATUS:	Preliminary		
DRAWN:	G. Carr	CHECKED:	T R Harrison
SCALE @ SIZE:	1:500 @ A1	DATE:	10/09/22
DRAWING No:	D12336-03	REV:	B

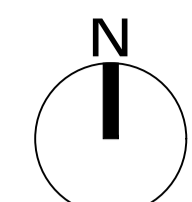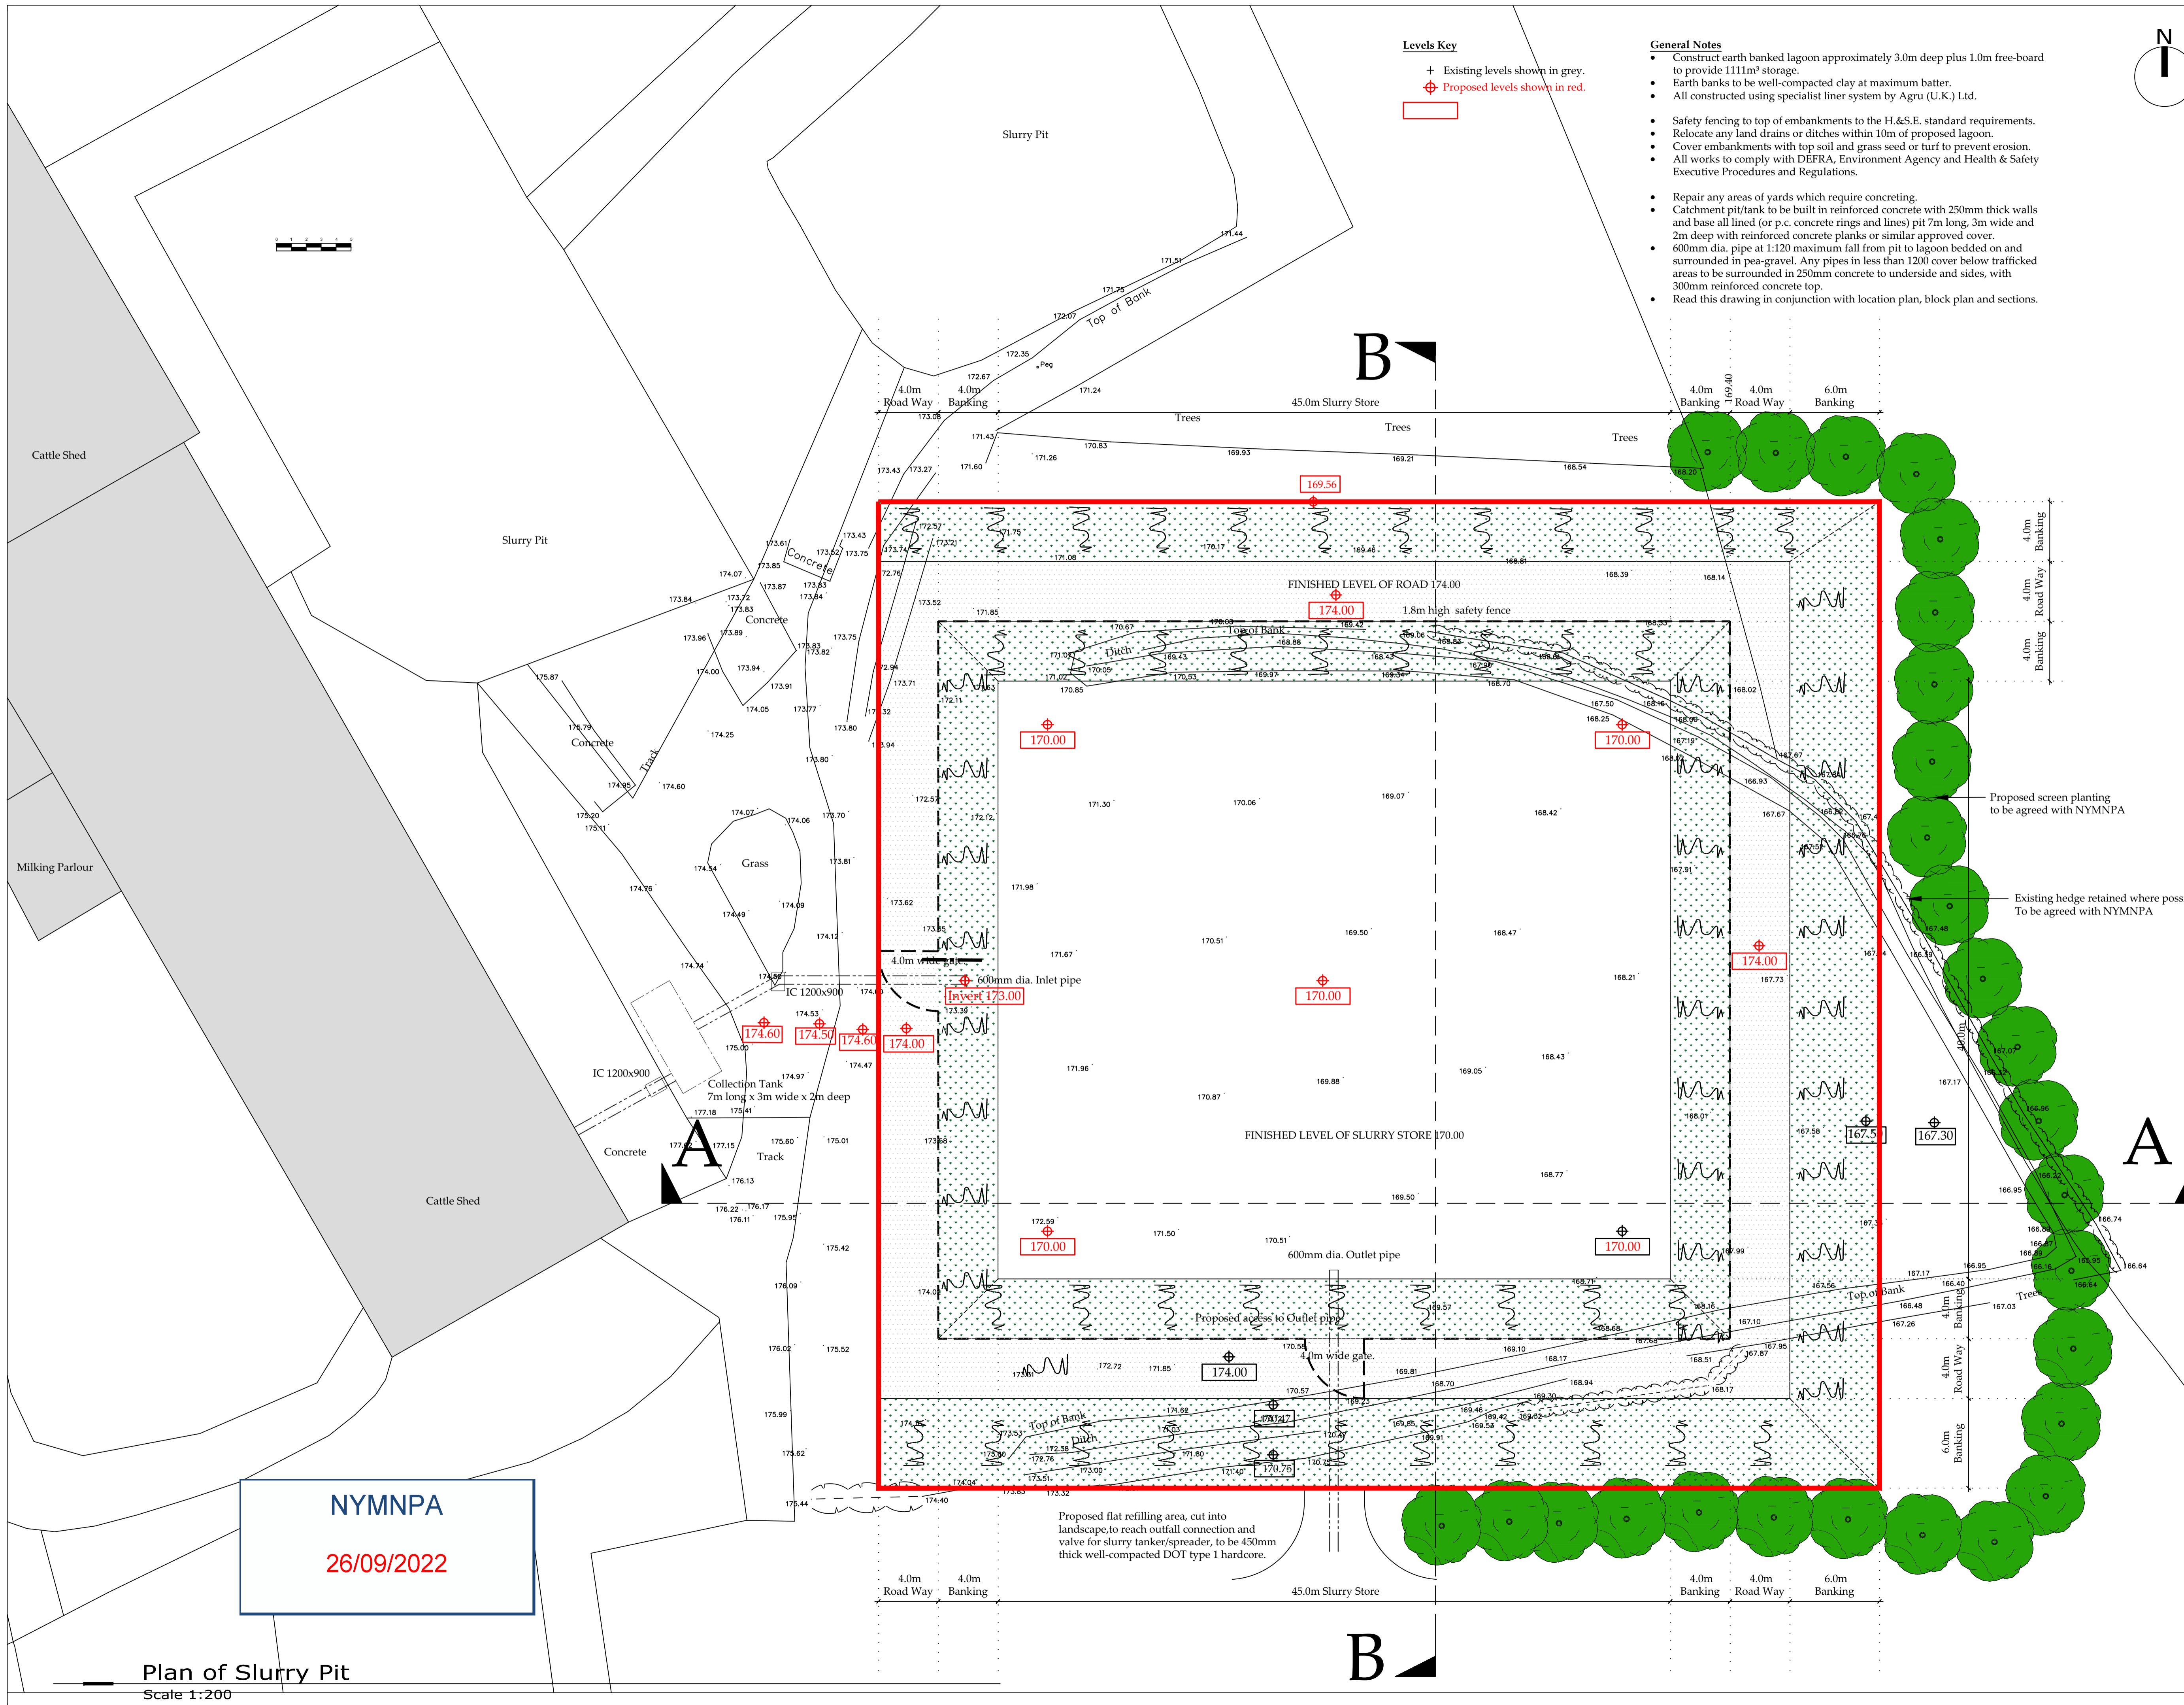


NYMNPA
26/09/2022

Plan of Slurry Pit
Scale 1:200

Do not scale from this drawing, only figured dimensions are to be taken from this drawing.
The contractor must verify all dimensions on site before commencing any work or shop drawings.
If this drawing exceeds the quantities taken in any way, the technician is to be informed before work is initiated.
Work within the construction (design and management) regulations 2015 is not to start until a health & safety plan has been produced. This drawing is copyright and must not be reproduced without consent of BHD Partnership Ltd.
CDM Regulations
Contractor must not start without 'Pre Construction Information' from Principle Designer. If unsure contact BHD.
Contractor must agree the 'Principle Contractor' roll with the client prior to commencement of the works.
Ensure if required under CDM2015 regulations that the project is notified to the HSE.

REV	DATE	BY	AMENDMENT
A	14/09/22	GC	Issued for Approval

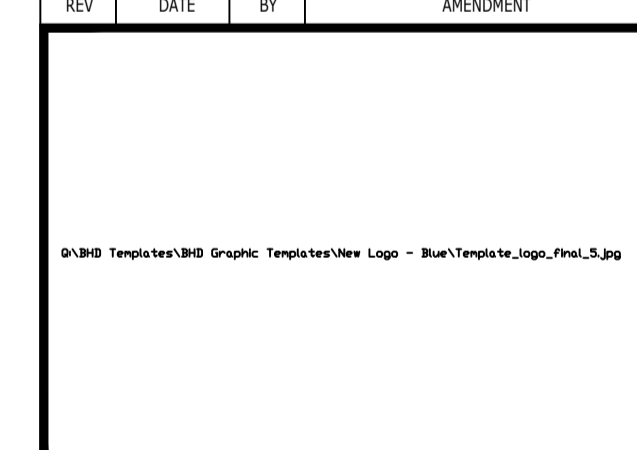

CLIENT: Mr.S.J. & Mrs.J.E. Welford
PROJECT: Butter Park Farm
Egton Grange YO22 5AZ


Drawing: **Plan of Slurry Pit with level survey underlay.**

DRAWING STATUS: Preliminary	
DRAWN: G. Carr	CHECKED: T R Harrison
SCALE @ SIZE: 1:200 @ A1	DATE: 11/09/22
DRAWING No: D12336-04	REV: A


NYMNPA

26/09/2022

Do not scale from this drawing, only figured dimensions are to be taken from this drawing.
 The contractor must verify all dimensions on site before commencing any work or shop drawings.
 The contractor must report any discrepancies before commencing work. If this drawing exceeds the quantities taken in any way, the technician is to be informed before work is initiated.
 Work within the construction (design and management) regulations 2015 is not to start until a health & safety plan has been produced. This drawing is copyright and must not be reproduced without consent of BHD Partnership Ltd.
[CDM Regulations](#)
 Contractor must not start without 'Pre Construction Information' from Principle Designer. If unsure contact BHD.
 Contractor must agree the 'Principle Contractor' roll with the client prior to commencement of the works.
 Ensure if required under CDM2015 regulations that the project is notified to the HSE.

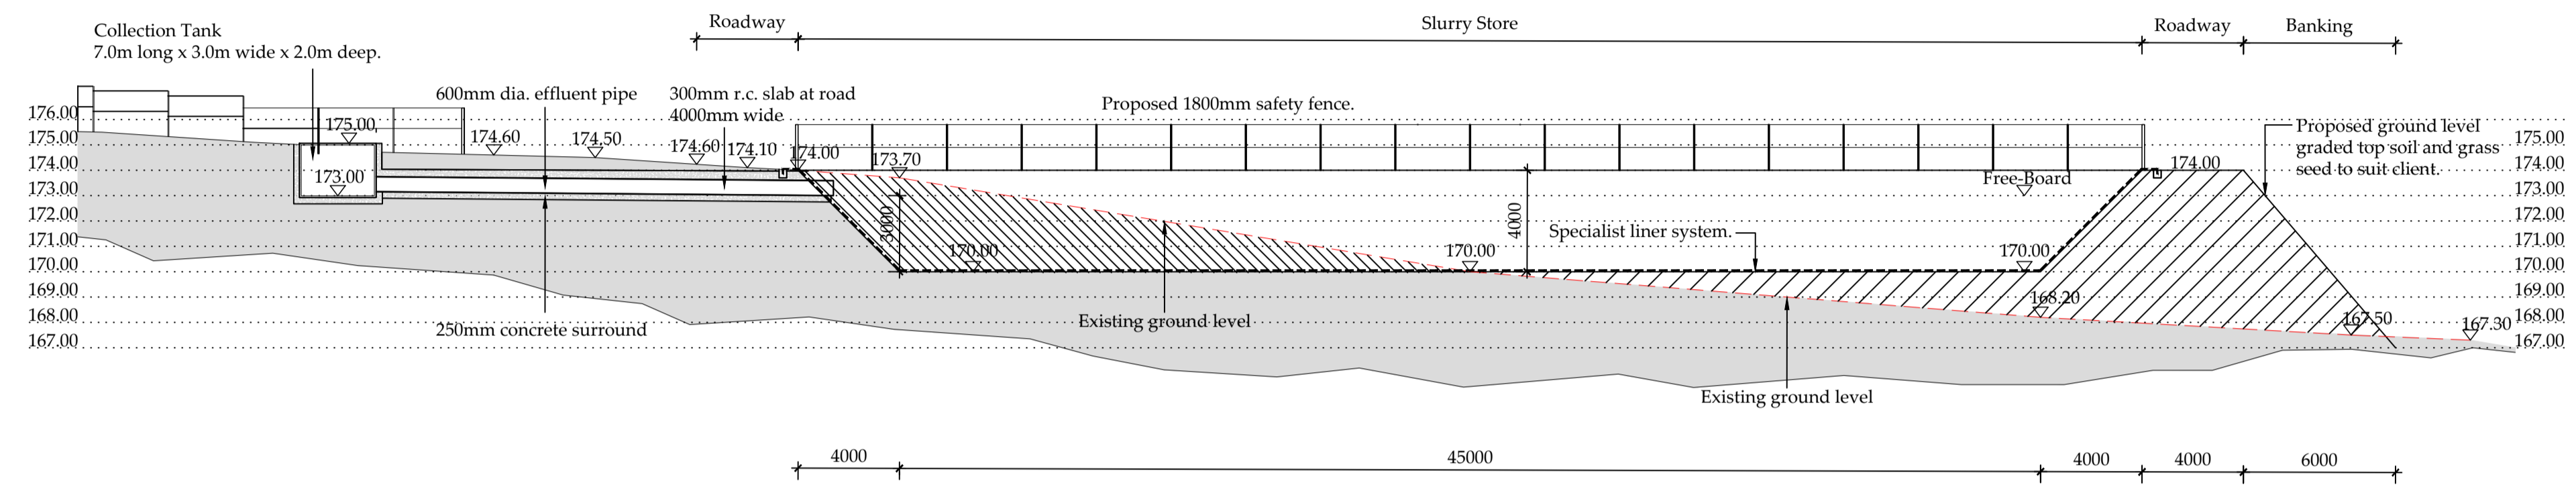

Longitudinal Section A--A
 Scale 1:200

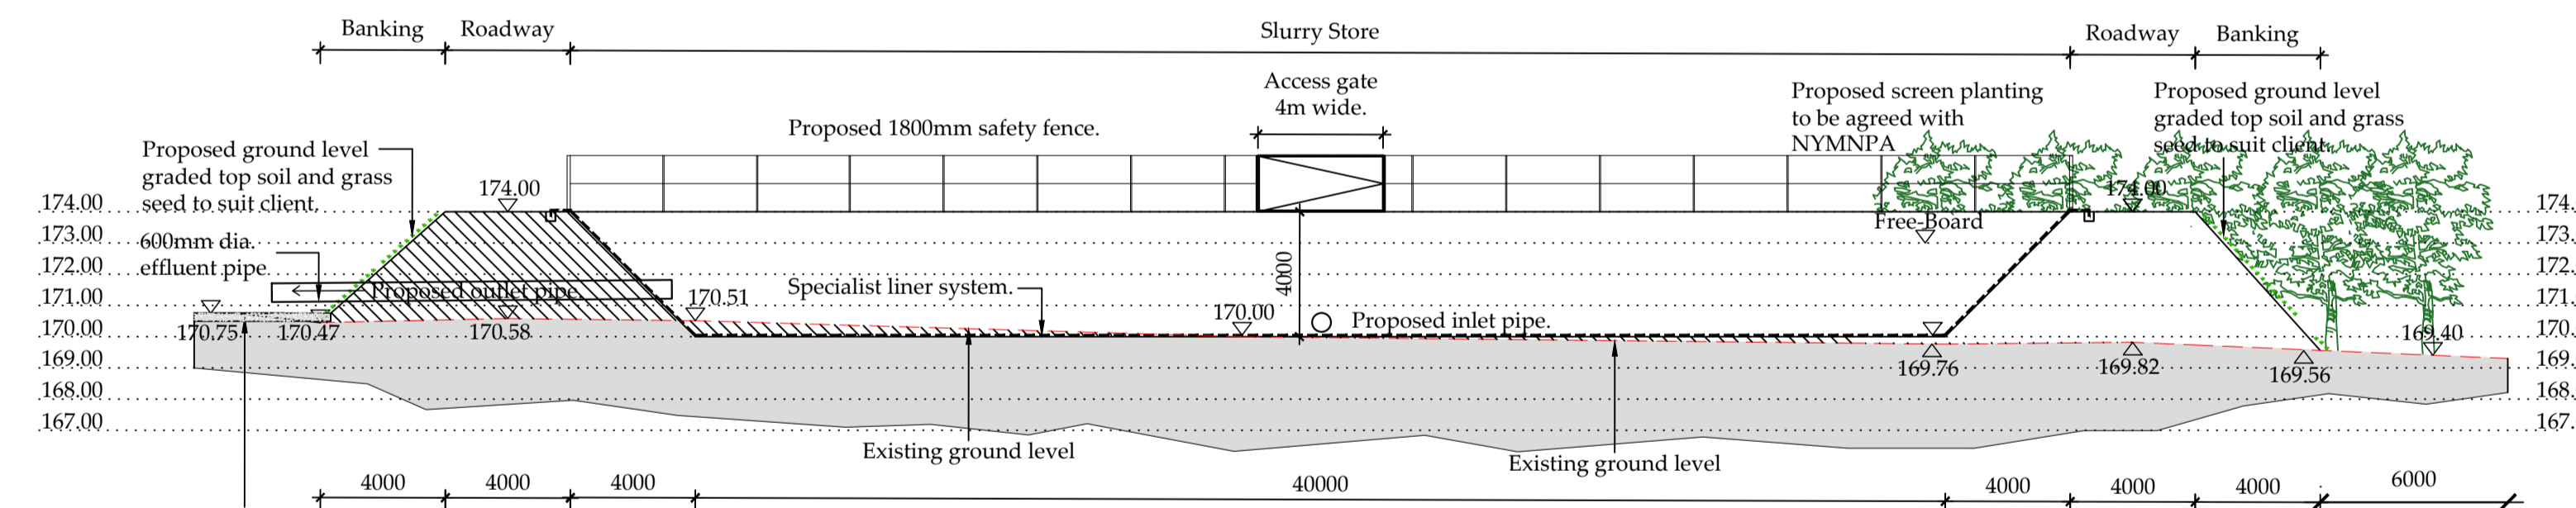

Cross Section B--B Section
 Scale 1:200

Proposed flat refilling area, cut into landscape, to reach outfall connection and valve for slurry tanker/spreader, to be 450mm thick well-compacted DOT type 1 hardcore.



A	14/09/22	GC	Issued for approval
---	----------	----	---------------------

REV	DATE	BY	AMENDMENT
-----	------	----	-----------

CLIENT: Mr S.J. & Mrs E. Welford

PROJECT: Butter Park Farm
 Egton Grange YO22 5AZ

Drawing: Proposed Slurry Store
 Sections A--A & B--B

DRAWING STATUS: Preliminary

DRAWN: G Carr	CHECKED: T R Harrison
---------------	-----------------------

SCALE @ SIZE: 1:200 @ A1	DATE: 09/09/22
--------------------------	----------------

DRAWING No: D12336-05	REV: A
-----------------------	--------