


Land Adjacent to The Bungalow, Thorpe Green Bank Kingston Garth

Scale 1:200

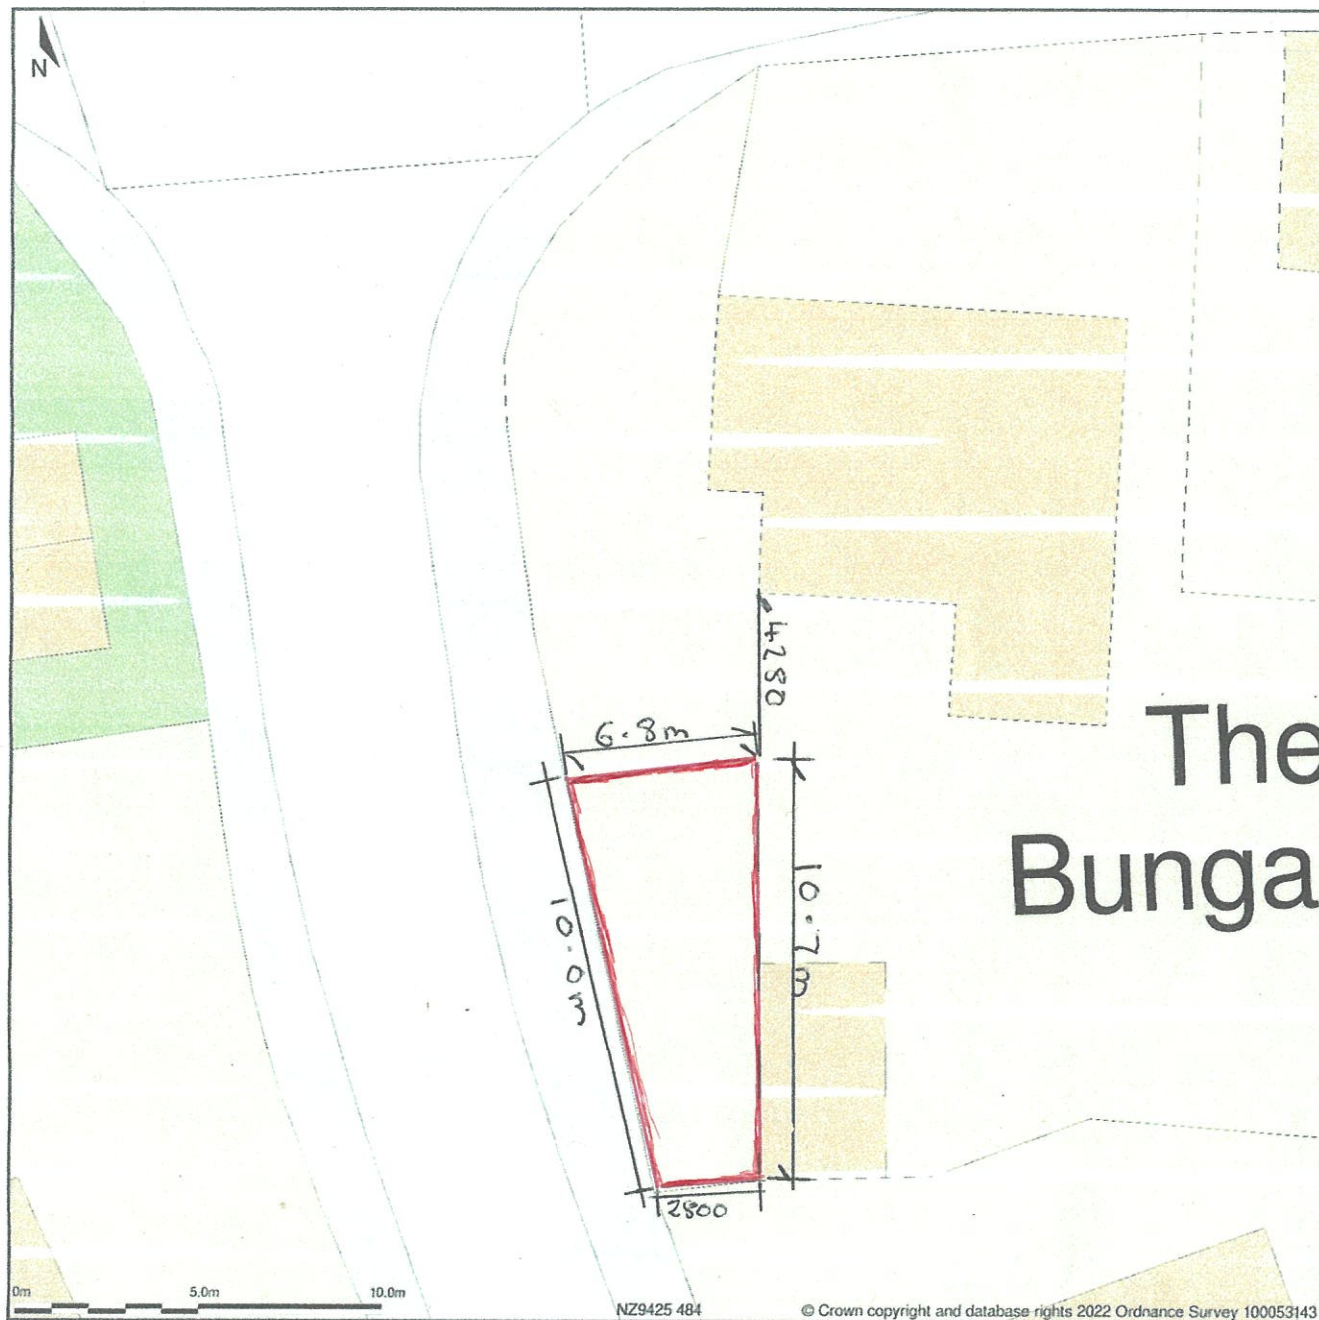


Block Plan shows area bounded by: 494240.02, 504822.16 494276.02, 504858.16 (at a scale of 1:200), OSGridRef: NZ9425 484. The representation of a road, track or path is no evidence of a right of way. The representation of features as lines is no evidence of a property boundary.

Produced on 14th Jan 2022 from the Ordnance Survey National Geographic Database and incorporating surveyed revision available at this date. Reproduction in whole or part is prohibited without the prior permission of Ordnance Survey. © Crown copyright 2022. Supplied by <https://www.buyaplan.co.uk> digital mapping a licensed Ordnance Survey partner (100053143). Unique plan reference: #00698330-E64E8F

Ordnance Survey and the OS Symbol are registered trademarks of Ordnance Survey, the national mapping agency of Great Britain. Buy A Plan logo, pdf design and the www.buyaplan.co.uk website are Copyright © Pass Inc Ltd 2022

AMENDED

H.M. LAND REGISTRY		TITLE NUMBER	
		NYK 216085	
ORDNANCE SURVEY PLAN REFERENCE	NZ 9404	SECTION B	Scale 1/1250 Enlarged from 1/2500
COUNTY NORTH YORKSHIRE	DISTRICT SCARBOROUGH	© Crown copyright 1988	

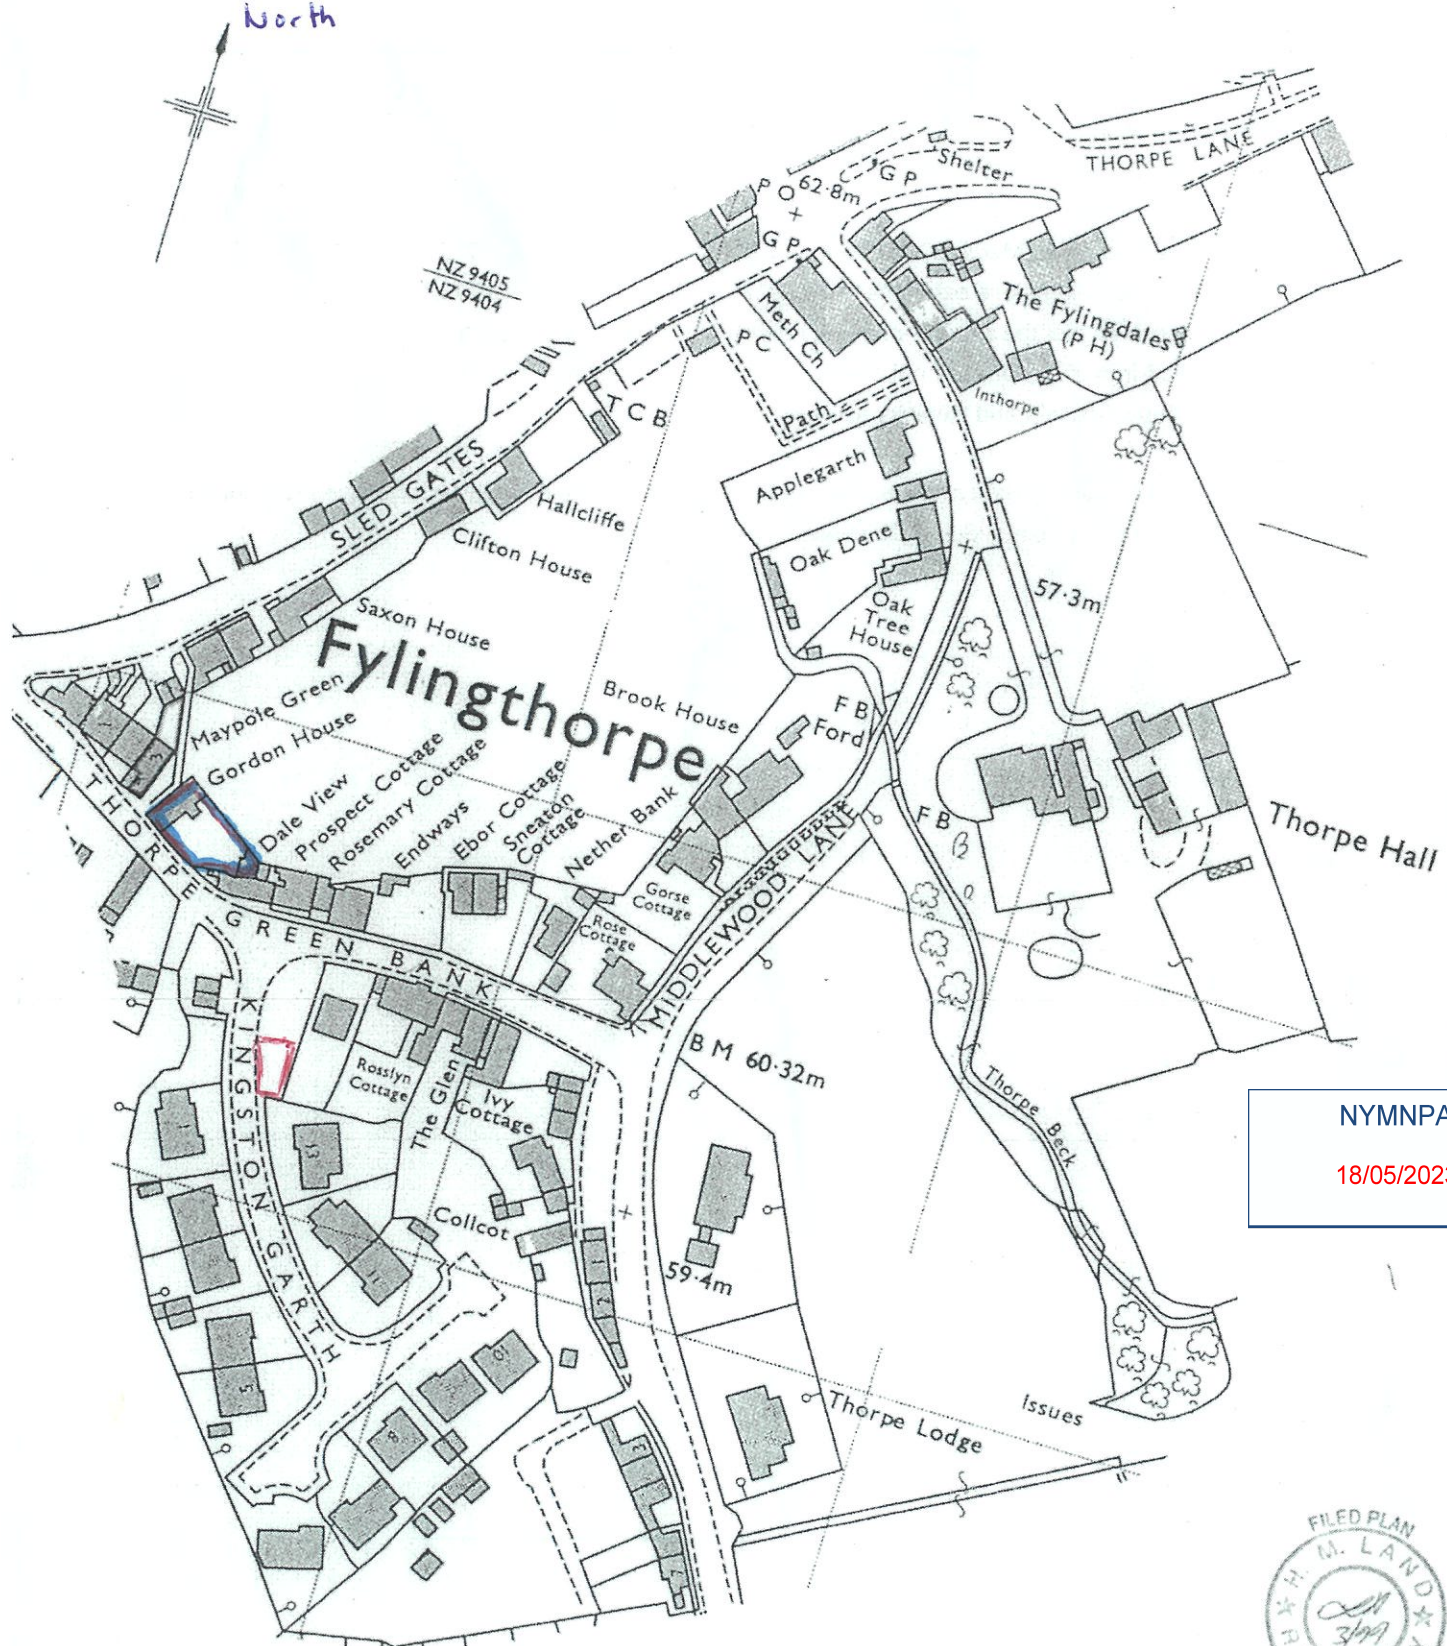

NYMNP
18/05/2023

