


Thirley Cotes Farm, Waite Lane, YO13 0DR

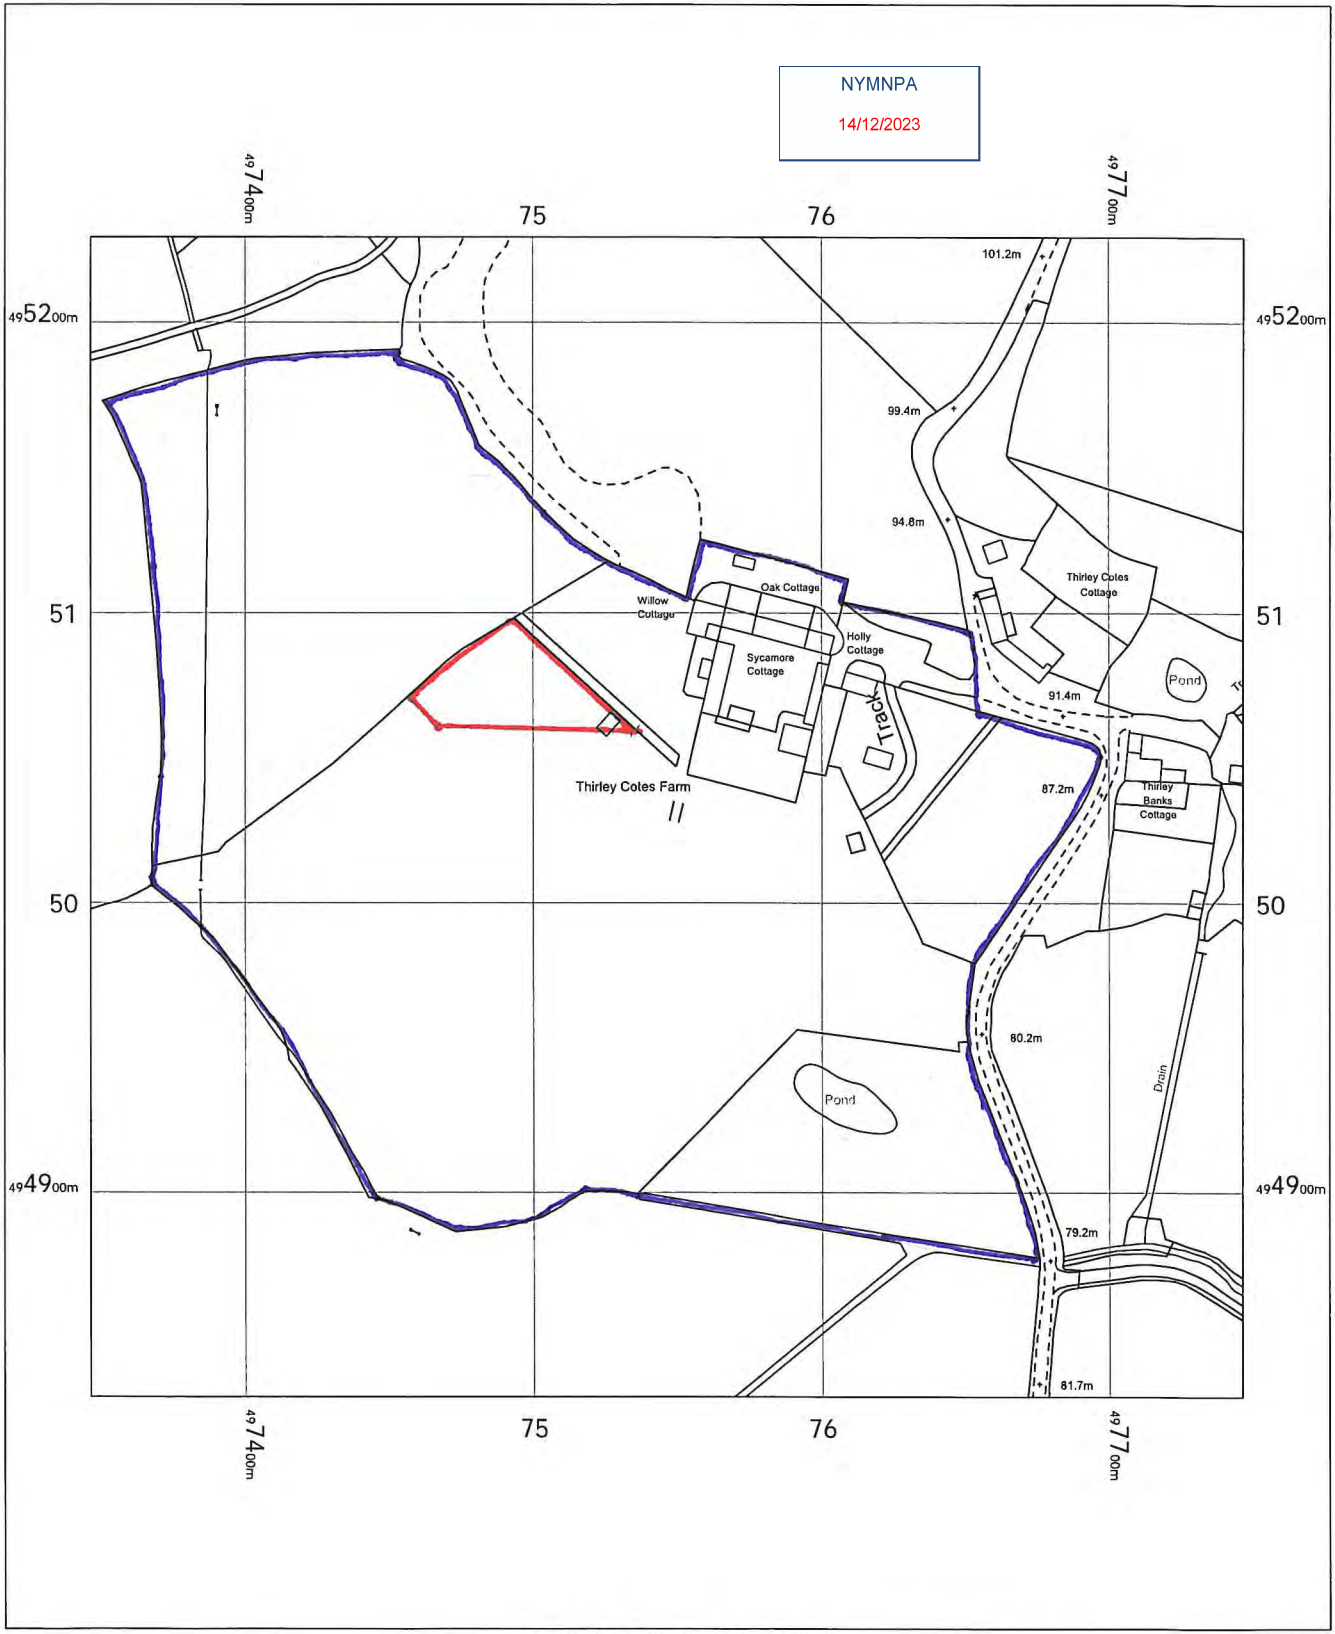


Thirley Cotes Farm
 Waite Lane,
 Harwood Dale,
 Scarborough,
 North Yorkshire
 YO13 0DR

OS MasterMap 1250/2500/10000 scale
 Tuesday, October 31, 2023, ID: MPMBW-01133375
www.blackwellmapping.co.uk
 1:2500 scale print at A4, Centre: 497546 E, 495029 N
 ©Crown Copyright Ordnance Survey. Licence no. 100041041



BLACKWELL'S
MAPPING SERVICES
 PERSONAL & PROFESSIONAL MAPPING
www.blackwellmapping.co.uk
 TEL: 0800 151 2612
maps@blackwell.co.uk

NYMNPA
05/12/2023

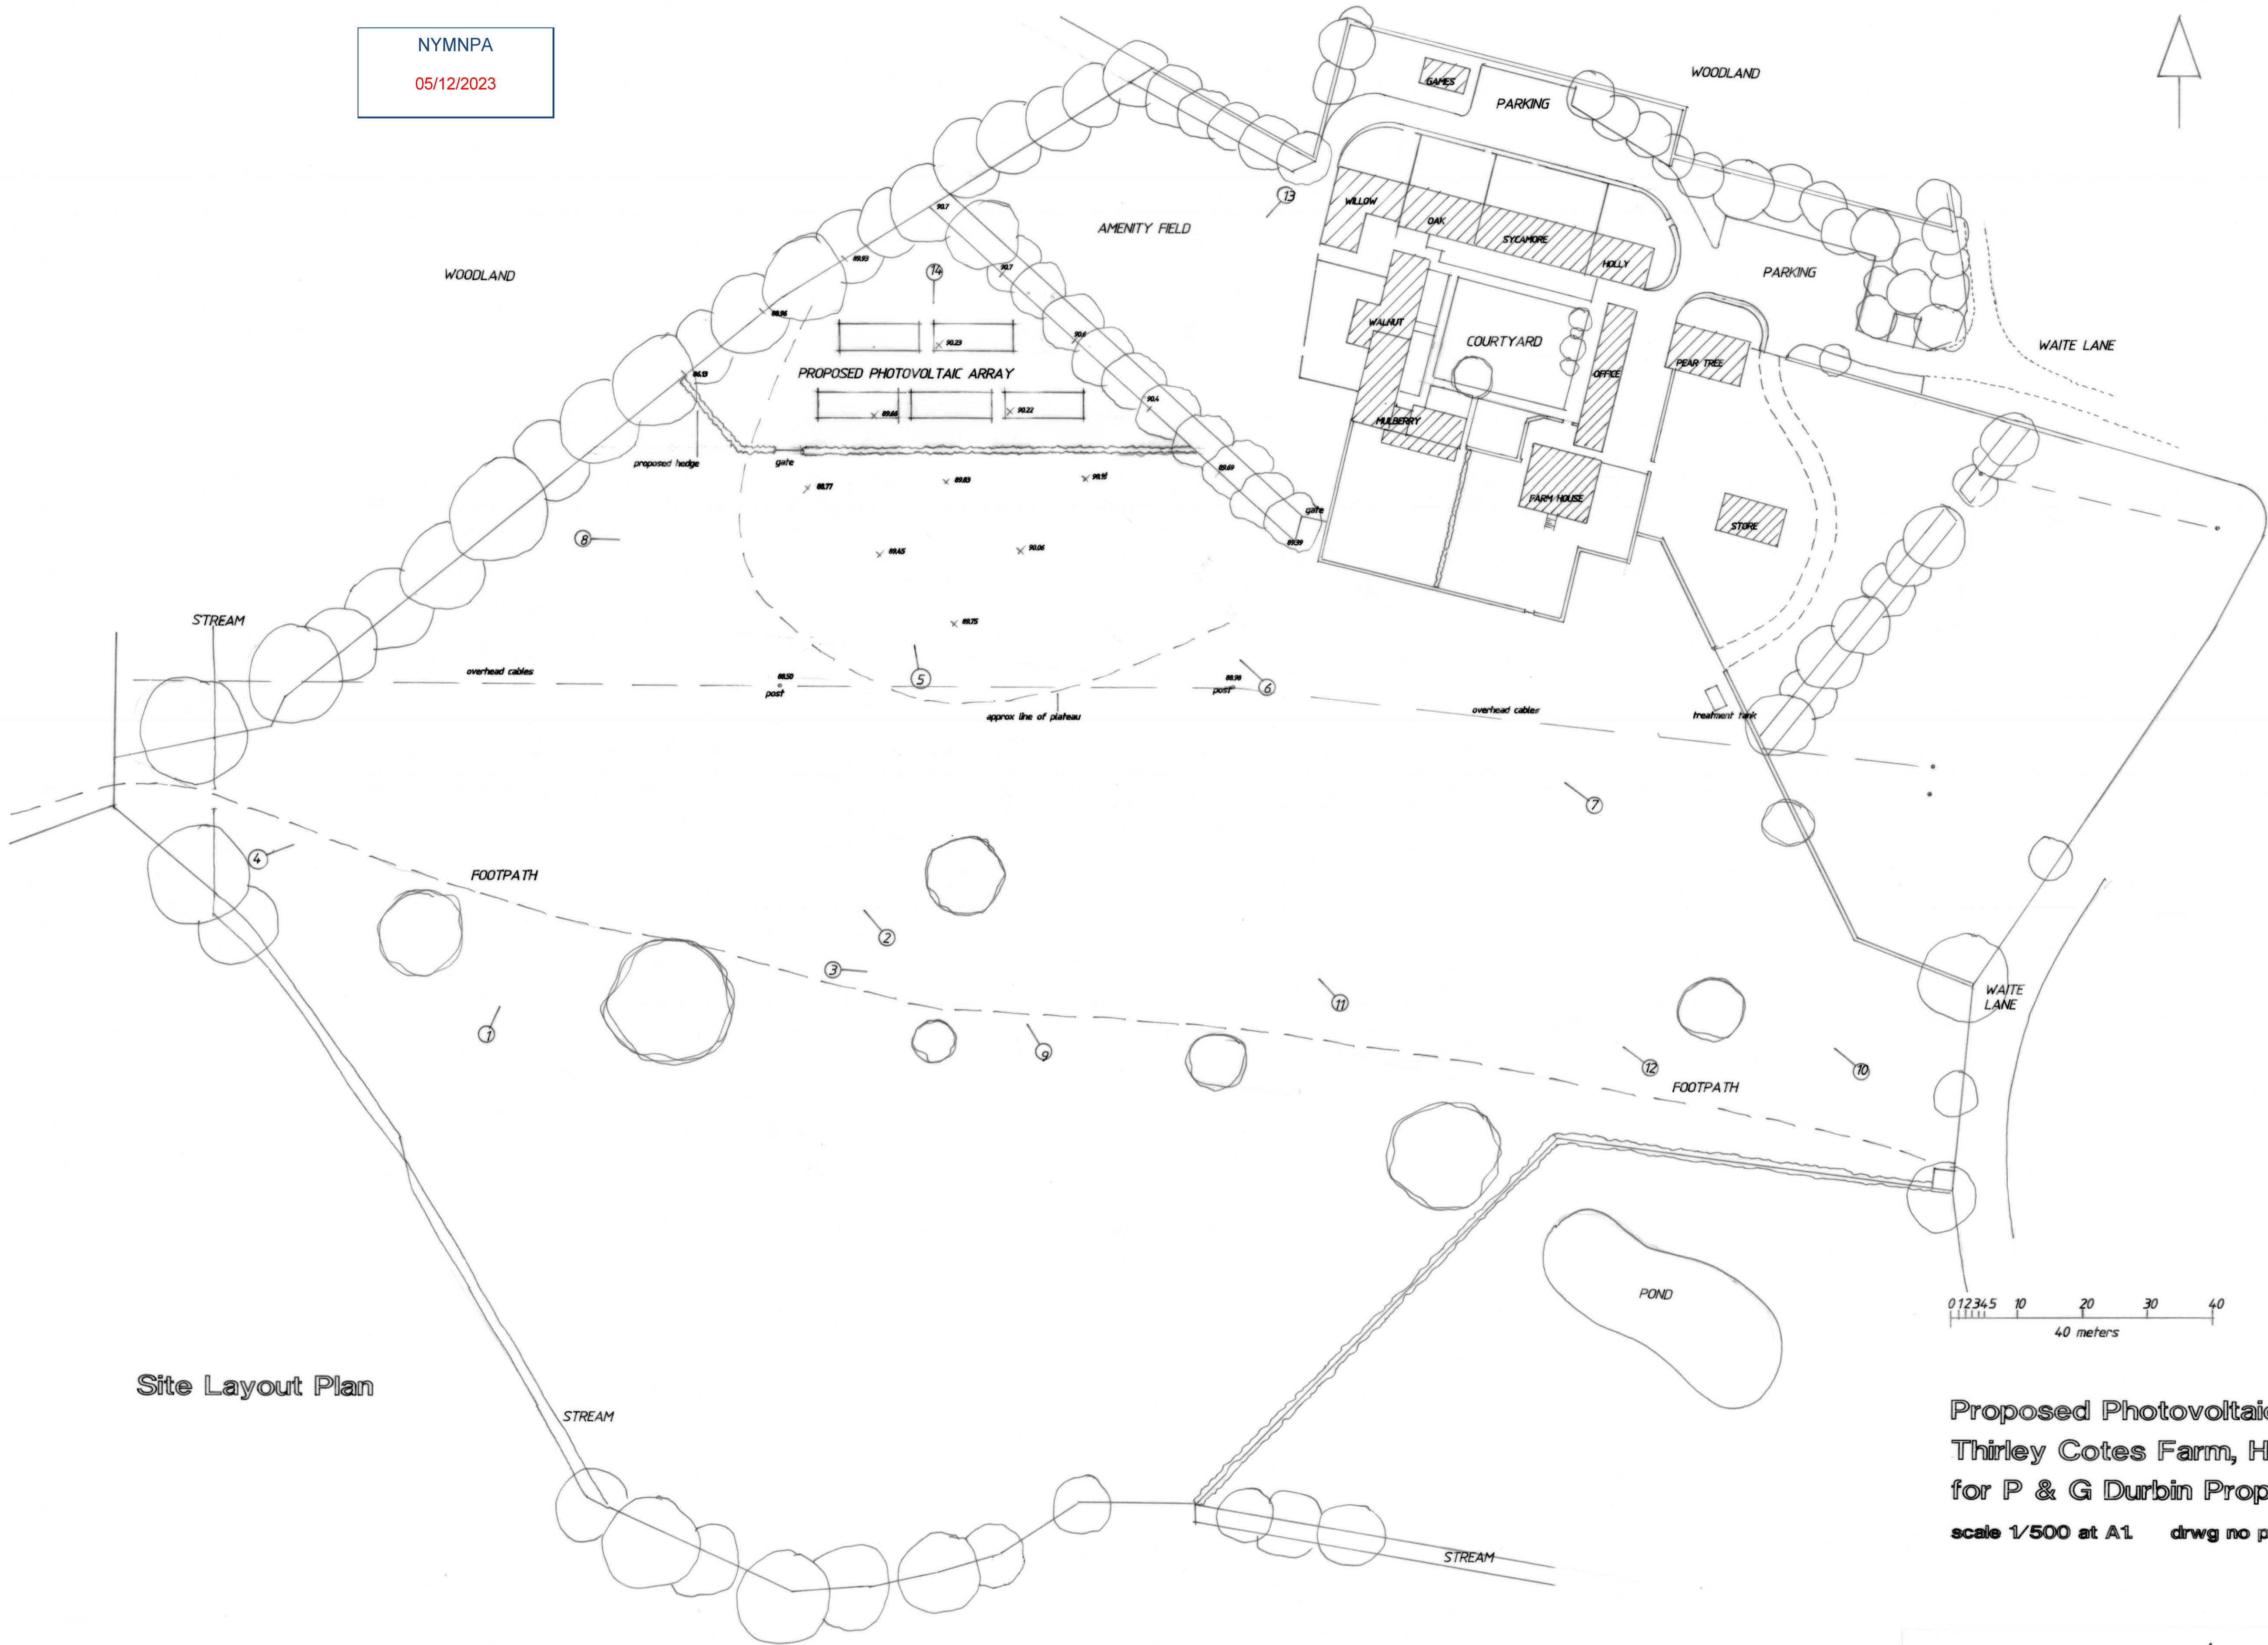


Site Layout Plan

0 1 2 3 4 5 10 20 30 40
40 meters

Proposed Photovoltaic Array
Thirley Cotes Farm, Harwood Dale, YO13 0DR
for P & G Durbin Properties.



scale 1/500 at A1 drwg no pv3. 2/11/23.

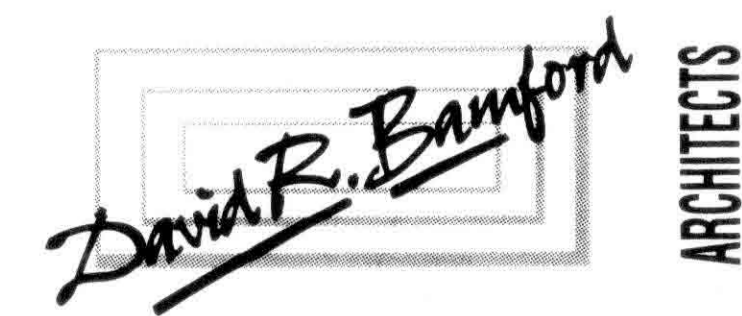

ARCHITECTS
THE OLD GRAMMAR SCHOOL
MANOR SQUARE
OTLEY LEEDS LS21 3AY
RIDGE HALL
RIDGE LANE STAITHES
NORTH YORKSHIRE TS13 5DX

NYMNPA

05/12/2023

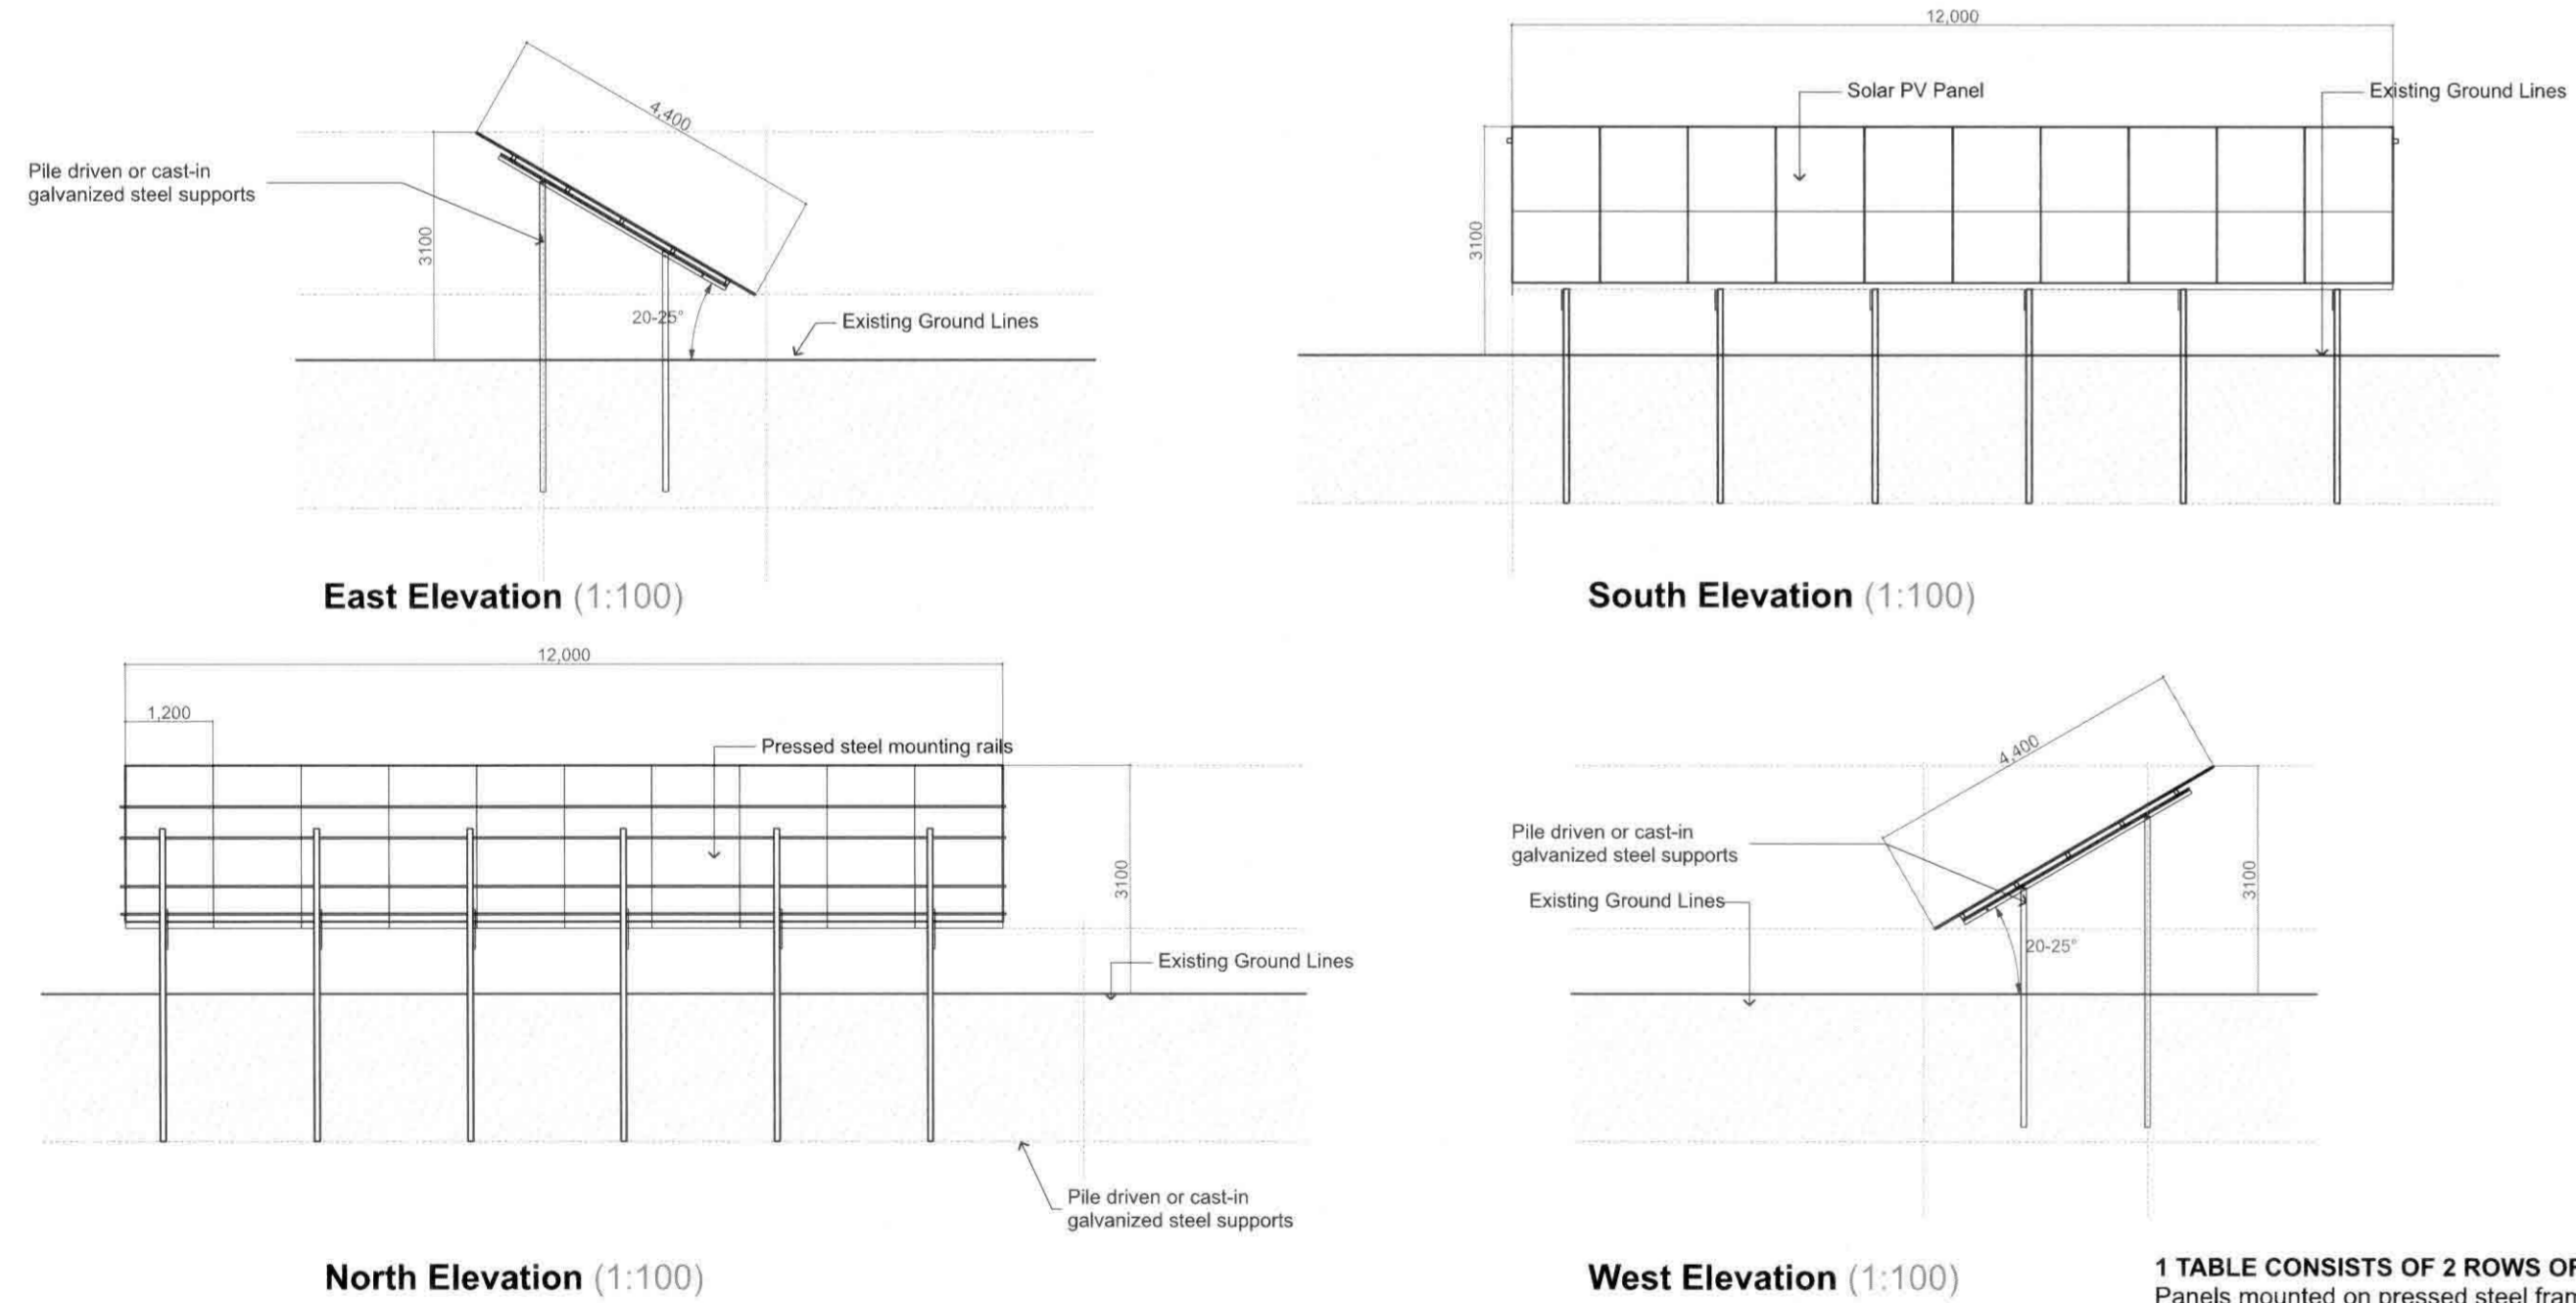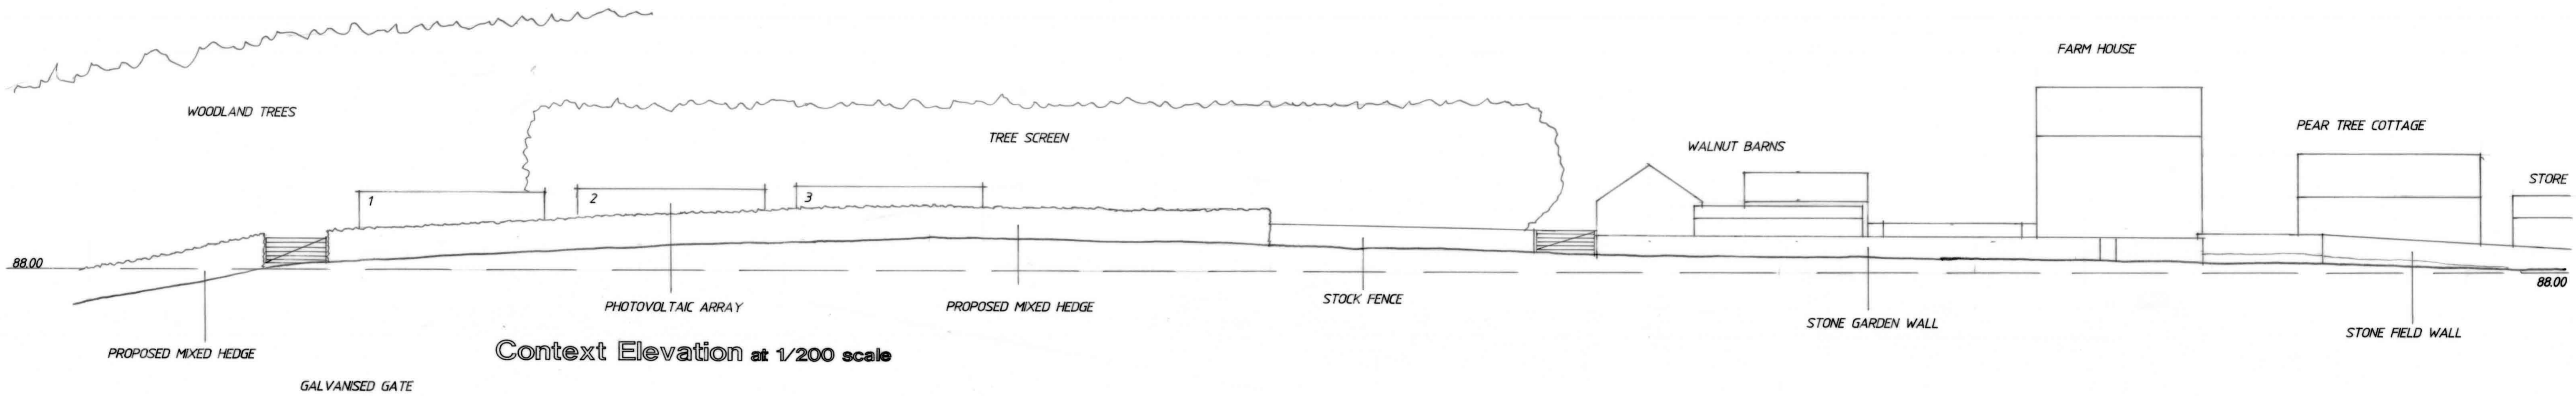


1 TABLE CONSISTS OF 2 ROWS OF 10 PANELS
 Panels mounted on pressed steel framework in 2 rows of 10 panels.
 Panels mounted in portrait.

REV B 220823 PV Panel size amended
 REV A 270922 PV Panel size amended

Norwood House, Norwood, Beverley, East Yorkshire HU17 9ET
 1 01482 240579
 www.boston-renewables.co.uk



Array Elevations			
1 TABLE (2 Panels Portrait)			
Sheet No.	Client	Plot Name (Site ID#)	
A3	JD	12/05/22	
Scale	Checked	Drawing No.	Rev
1:100@A3 JGH		BR_SHOP_2P_B	

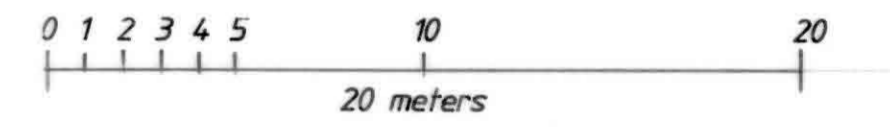

Proposed Photovoltaic Array
 Thirley Cotes Farm, Harwood Dale.
 for P and G Durbin Properties.
 scale 1/200 at A1 drwg no pv4. 9/11/23.



Scale bar

David R. Bamford
 ARCHITECTS

THE OLD GRAMMAR SCHOOL
 MANOR SQUARE
 OTLEY LEEDS LS21 3AY
 RIDGE HALL
 RIDGE LANE STAITHS
 NORTH YORKSHIRE TS13 5DX
 TEL:
 EMAIL:
 www.davidbamfordarchitects.co.uk