


- NOTES:**
- All levels shown are above ordnance datum (AOD)
  - All coordinates are in metres relative to ordnance survey national grid.
  - All dimensions are in metres
  - Do not scale from this drawing. Do not take digital dimensions off this drawing. Work to figured dimensions only - if in doubt ask
  - Indicative Water Tank Zone consists Baker Tanks

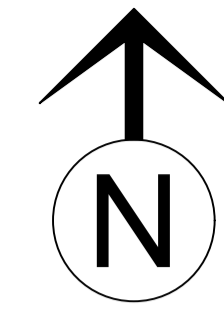

- Legend - Existing Site Features**
- Land Ownership Boundary
  - Site Boundary
  - Existing Site Fence
  - Existing Public Footpath
  - Existing Sewer Route (6000 U/G)
  - Existing Access Road
  - Attenuation Pond

- Legend - Phase 8 Works**
- Previous Planning Phases
  - Phase 8

- Related Documents**
- 40-ST5-LC-2100-CN-MS-00009 Construction Method Statement Phase 8 - Ladycross Plantation
  - 40-ST5-LC-2100-EN-PL-00036 Construction Environmental Management Plan Phase 8 - NYMNP Condition 93 Ladycross Plantation

- Related Drawings**
- 40-ST5-LC-2100-PA-22-20124 Ladycross Plantation Phase 8 Phasing Plan
  - 40-ST5-LC-2100-PA-22-20125 Ladycross Plantation Phase 8 Hard & Soft Landscape
  - 40-ST5-LC-2100-PA-22-20126 Ladycross Plantation Phase 8 General Arrangement

**NYMNP**  
**21/12/2023**

CLIENT REVIEW				
C (PLA)	20.10.2023	LB	LLC	CT
Client Review				
B (PLA)	20.09.2023	AL	LLC	CT
Client Review				
A (PLA)	15.09.2023	LB	LLC	CT
Client Review				

INTERNAL REVIEW				
A1 (PLA)	13.09.2023	LB	LLC	CT
Internal Review				
REV	DATE	BY	CHKD	APPD






Drawing Title: Ladycross Plantation Phase 8 Phasing Plan  
SCALE: 1:750

Project: WOODSMITH PROJECT **STRABAG**  
DWG No: 40-ST5-LC-2100-PA-22-20124 REV: C

By: GEMMA, ANITA  
On: 17/09/2023 09:53  
CONTAIN A PIMS AUTHORITY STAMP

Plan - Main Site Area

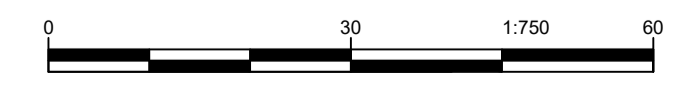

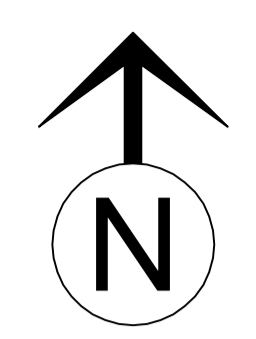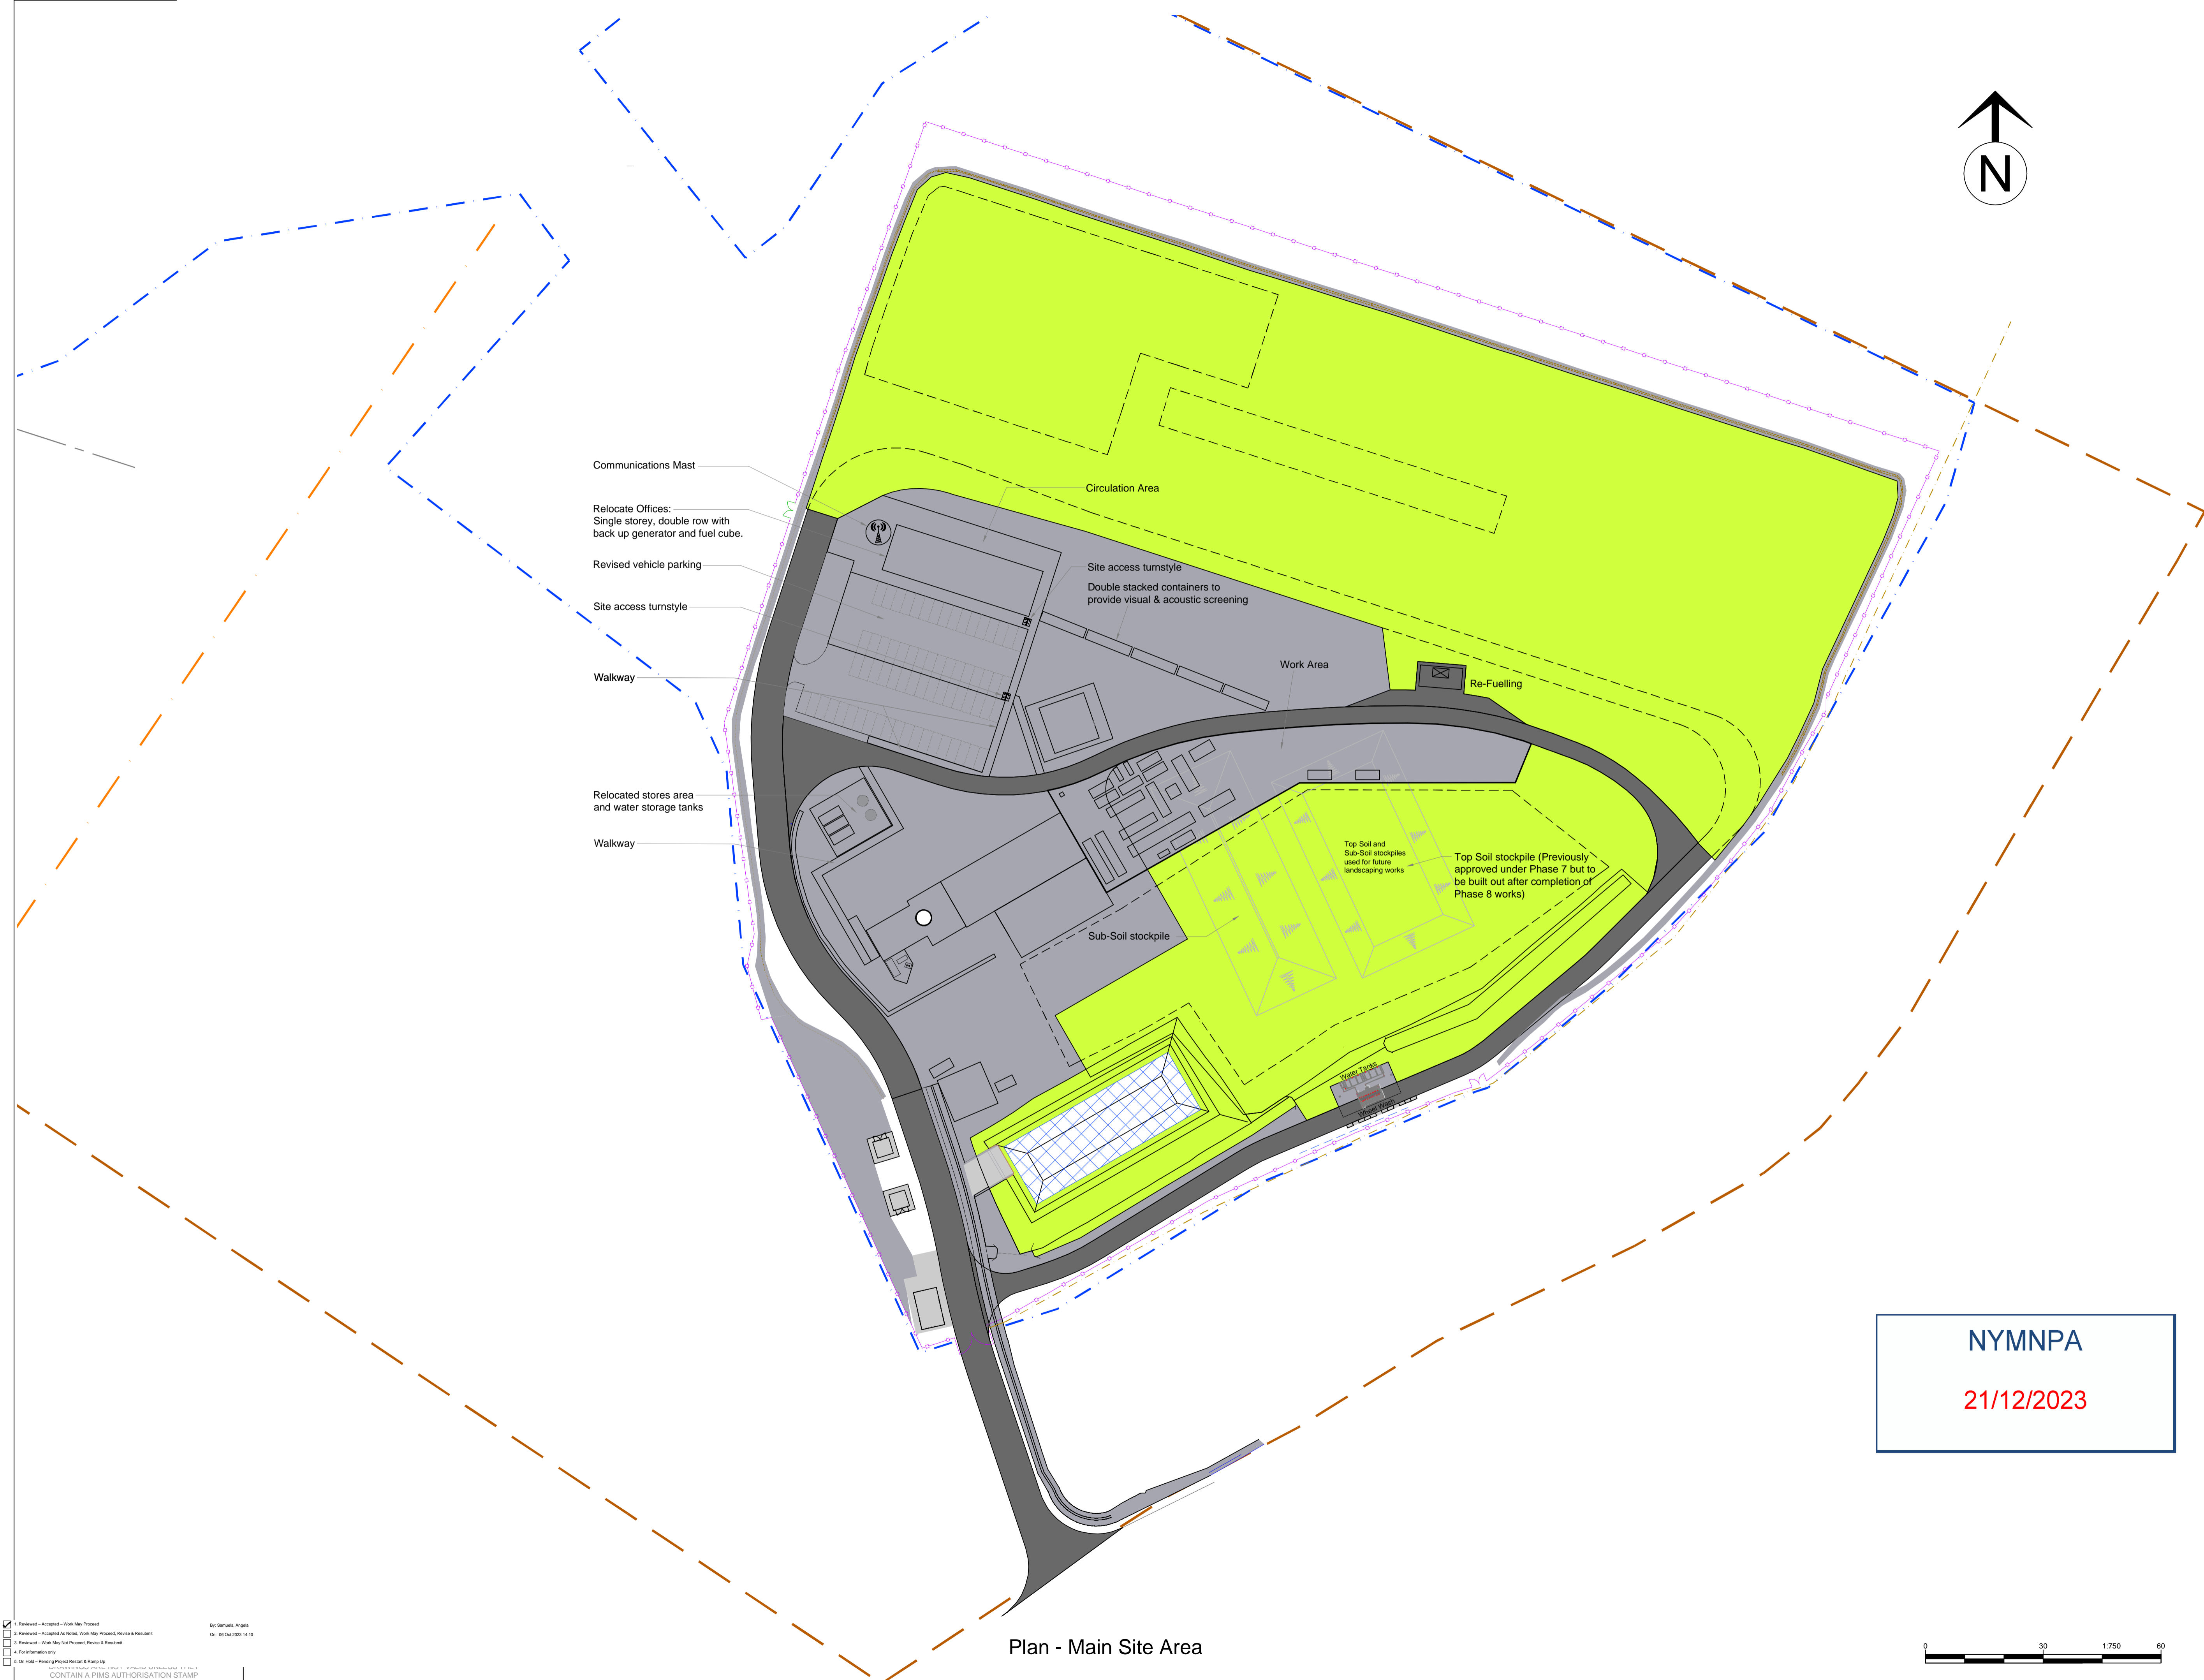

- NOTES:**
- All levels shown are above ordnance datum (AOD)
  - All coordinates are in metres relative to ordnance survey national grid.
  - All dimensions are in metres
  - Do not scale from this drawing. Do not take digital dimensions off this drawing. Work to figured dimensions only - if in doubt ask
  - Indicative Water Tank Zone consists Baker Tanks

- Legend - Existing Site Features**
- Land Ownership Boundary
  - Site Boundary
  - Existing Site Fence
  - Existing Public Footpath
  - Existing Sewer Route (6000 U/G)
  - Existing Building
  - Visual Screen Option
  - Existing Access Road
  - Attenuation Pond

- Legend - Phase 7 Works**
- Landscaping - Hard
  - Landscaping - Soft

- Related Documents**
- 40-ST5-LC-2100-CN-MS-00009 Construction Method Statement Phase 8 - Ladycross Plantation
  - 40-ST5-LC-2100-EN-PL-00036 Construction Environmental Management Plan Phase 8 - NYMMPA Condition 93 Ladycross Plantation

- Related Drawings**
- 40-ST5-LC-2100-PA-22-20124 Ladycross Plantation Phase 8 Phasing Plan
  - 40-ST5-LC-2100-PA-22-20125 Ladycross Plantation Phase 8 Hard & Soft Landscape
  - 40-ST5-LC-2100-PA-22-20126 Ladycross Plantation Phase 8 General Arrangement

**NYMMPA**  
**21/12/2023**

CLIENT REVIEW				
B (PLA)	26.09.2023	AL	LLC	CT
A (PLA)	15.09.2023	LB	LLC	CT
REV	DATE	BY	CHKD	APPD





Drawing Title: Ladycross Plantation Phase 8 Hard & Soft Landscaping  
SCALE: 1:750  
Project: WOODSMITH PROJECT

DRG No: 40-ST5-LC-2100-PA-22-20125  
REV: B

By: GEMMA, ANGLE  
On: 06/09/2023 14:11  
CONTAIN A PIMS AUTHORIZATION STAMP



Plan - Main Site Area

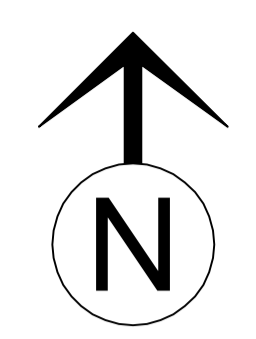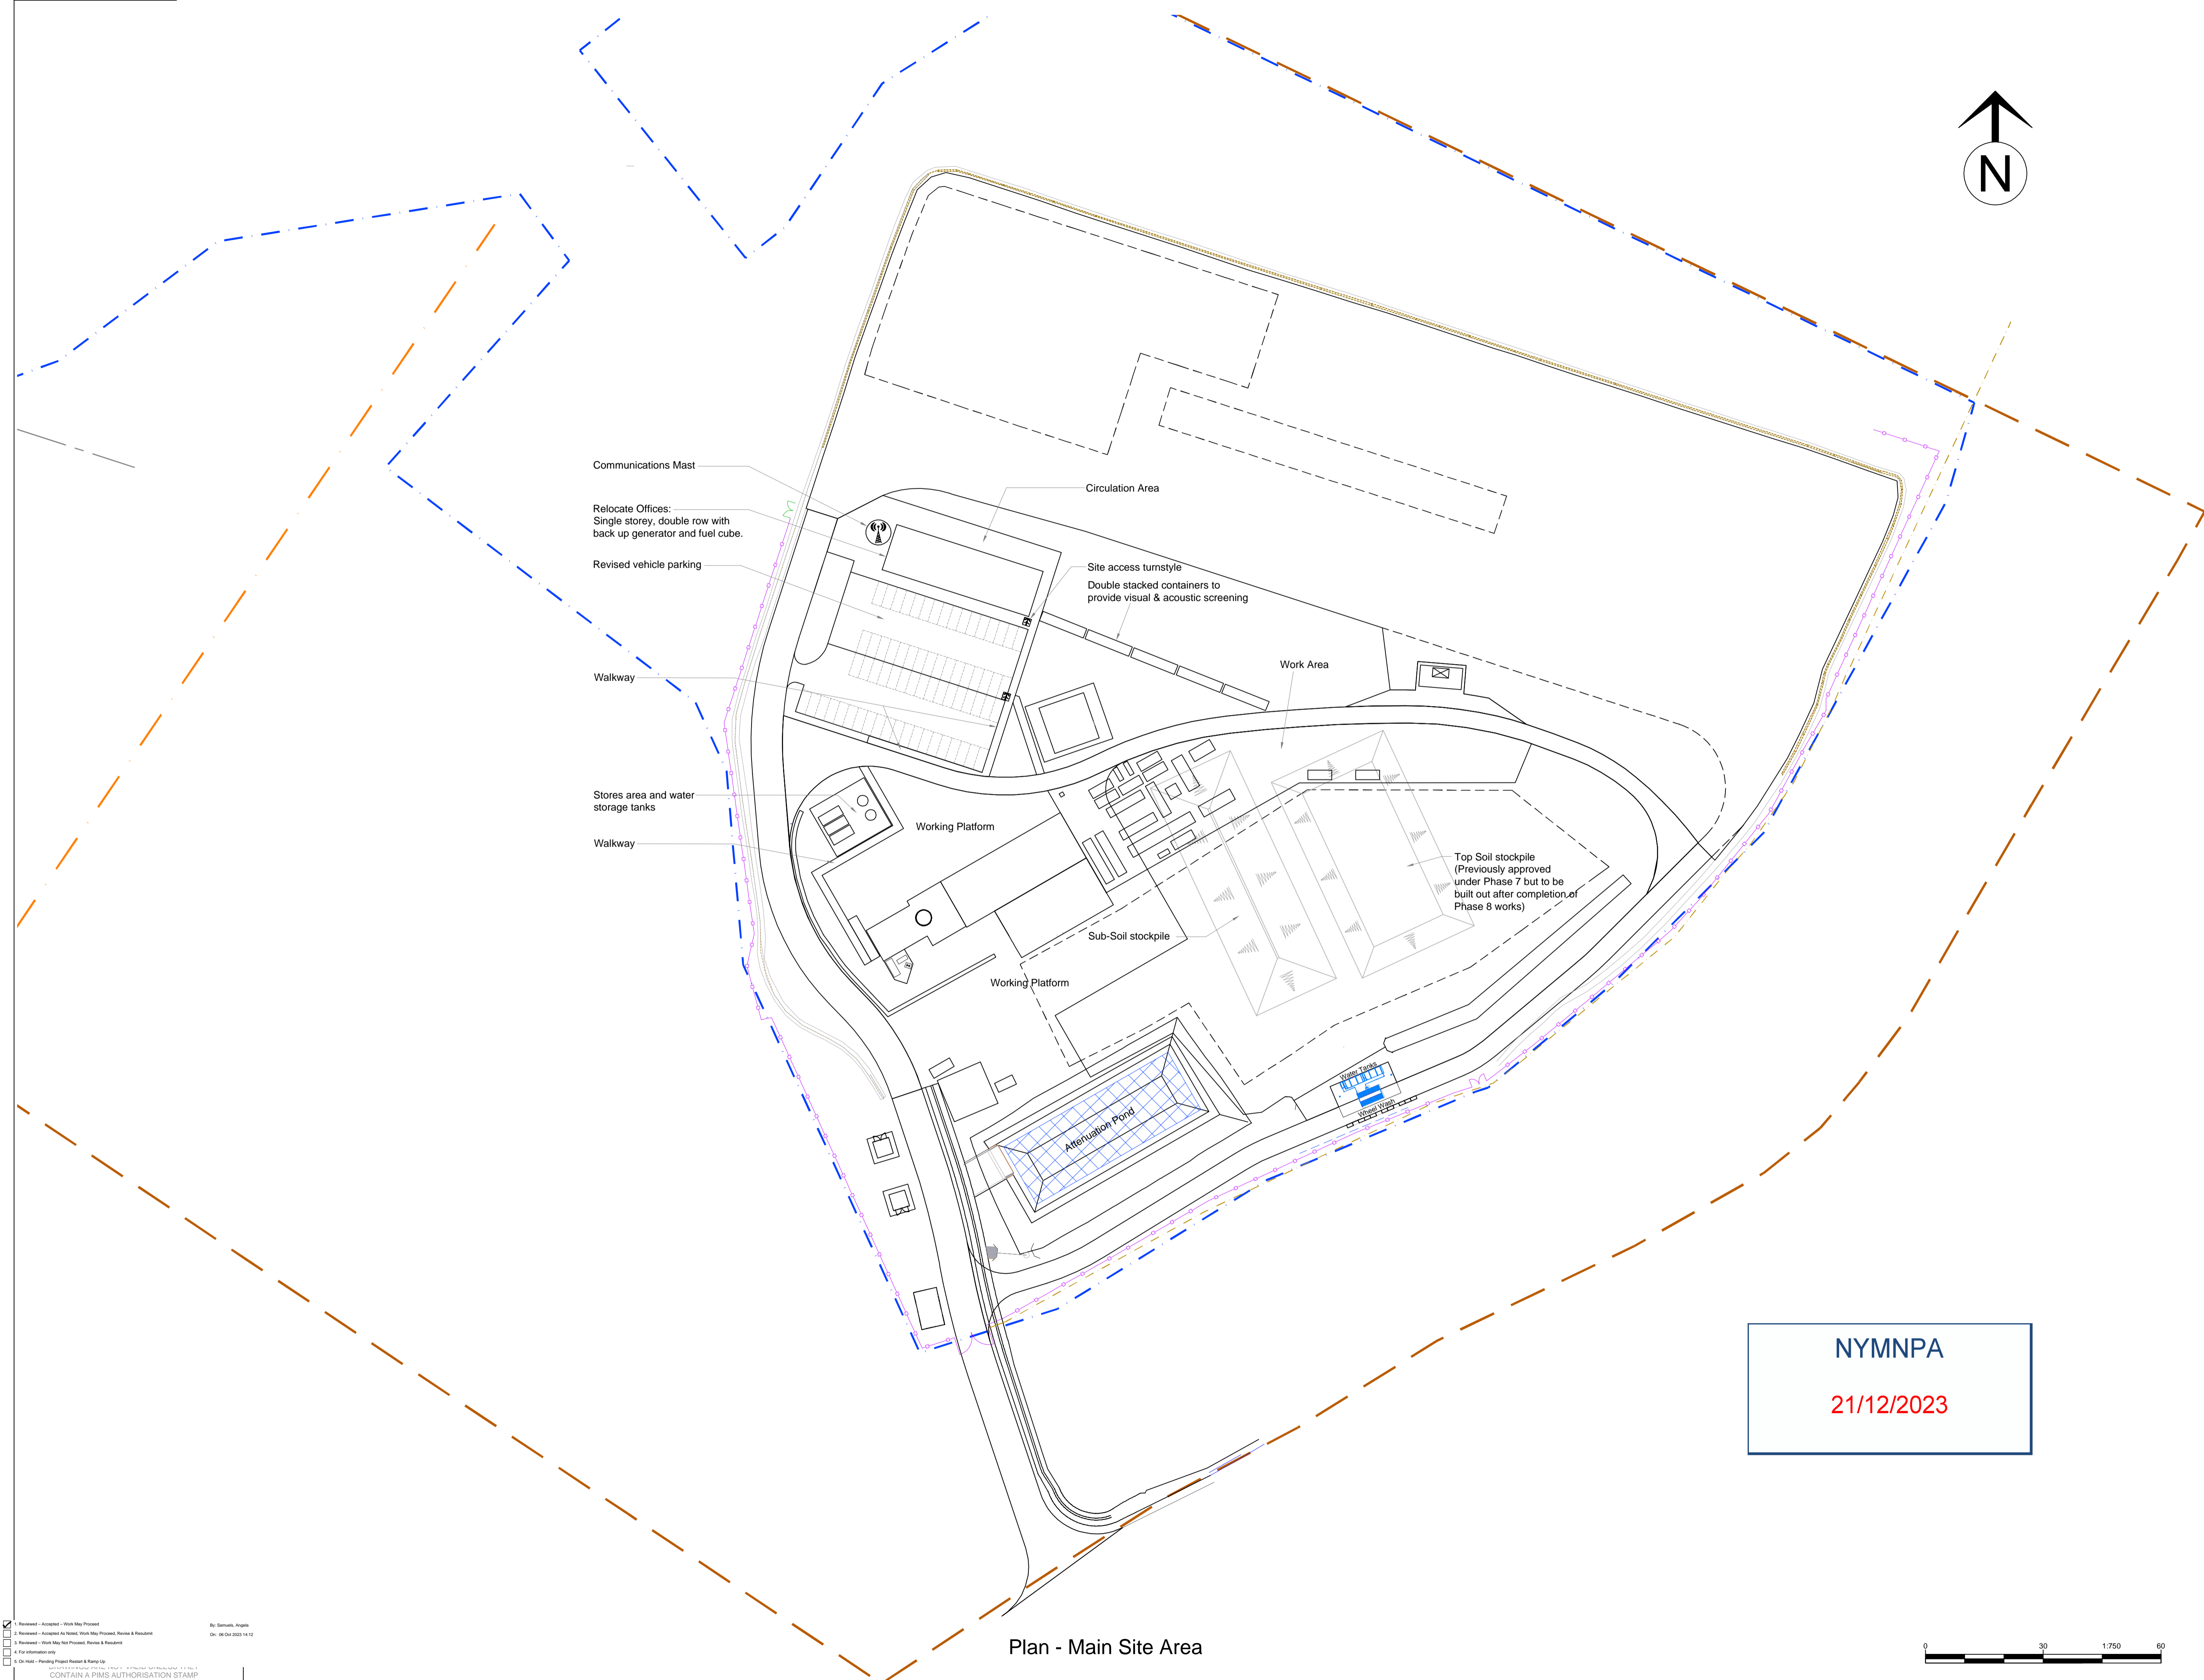

- NOTES:**
- All levels shown are above ordnance datum (AOD)
  - All coordinates are in metres relative to ordnance survey national grid.
  - All dimensions are in metres
  - Do not scale from this drawing. Do not take digital dimensions off this drawing. Work to figured dimensions only - if in doubt ask
  - Indicative Water Tank Zone consists Baker Tanks

- Legend - Existing Site Features**
- Land Ownership Boundary
  - Site Boundary
  - Existing Site Fence
  - Existing Public Footpath
  - Existing Sewer Route (600Ø U/G)
  - Building

- Related Documents**
- 40-ST5-LC-2100-CN-MS-00009 Construction Method Statement Phase 8 - Ladycross Plantation
  - 40-ST5-LC-2100-EN-PL-00036 Construction Environmental Management Plan Phase 8 - NYMMPA Condition 93 Ladycross Plantation

- Related Drawings**
- 40-ST5-LC-2100-PA-22-20124 Ladycross Plantation Phase 8 Phasing Plan
  - 40-ST5-LC-2100-PA-22-20125 Ladycross Plantation Phase 8 Hard & Soft Landscape
  - 40-ST5-LC-2100-PA-22-20126 Ladycross Plantation Phase 8 General Arrangement

**NYMMPA**  
**21/12/2023**

CLIENT REVIEW				
B (PLA)	26.09.2023	AL	LLC	CT
A (PLA)	15.09.2023	LB	LLC	CT



Drawing Title: Ladycross Plantation Phase 8 General Arrangement  
SCALE: 1:750

Project: WOODSMITH PROJECT  
DWG No: 40-ST5-LC-2100-PA-22-20126  
REV: B



Plan - Main Site Area

Reviewed - Accepted - Work May Proceed  
 Reviewed - Accepted As Noted - Work May Proceed, Review & Resubmit  
 Reviewed - Work May Not Proceed - Review & Resubmit  
 For Information Only  
 On Hold - Pending Project Restart & Replan Op  
 CONTAIN A PIMS AUTHORIZATION STAMP  
 This document is confidential and the property of Anglo American PLC. It is not to be copied, stored, or disseminated without consent.