
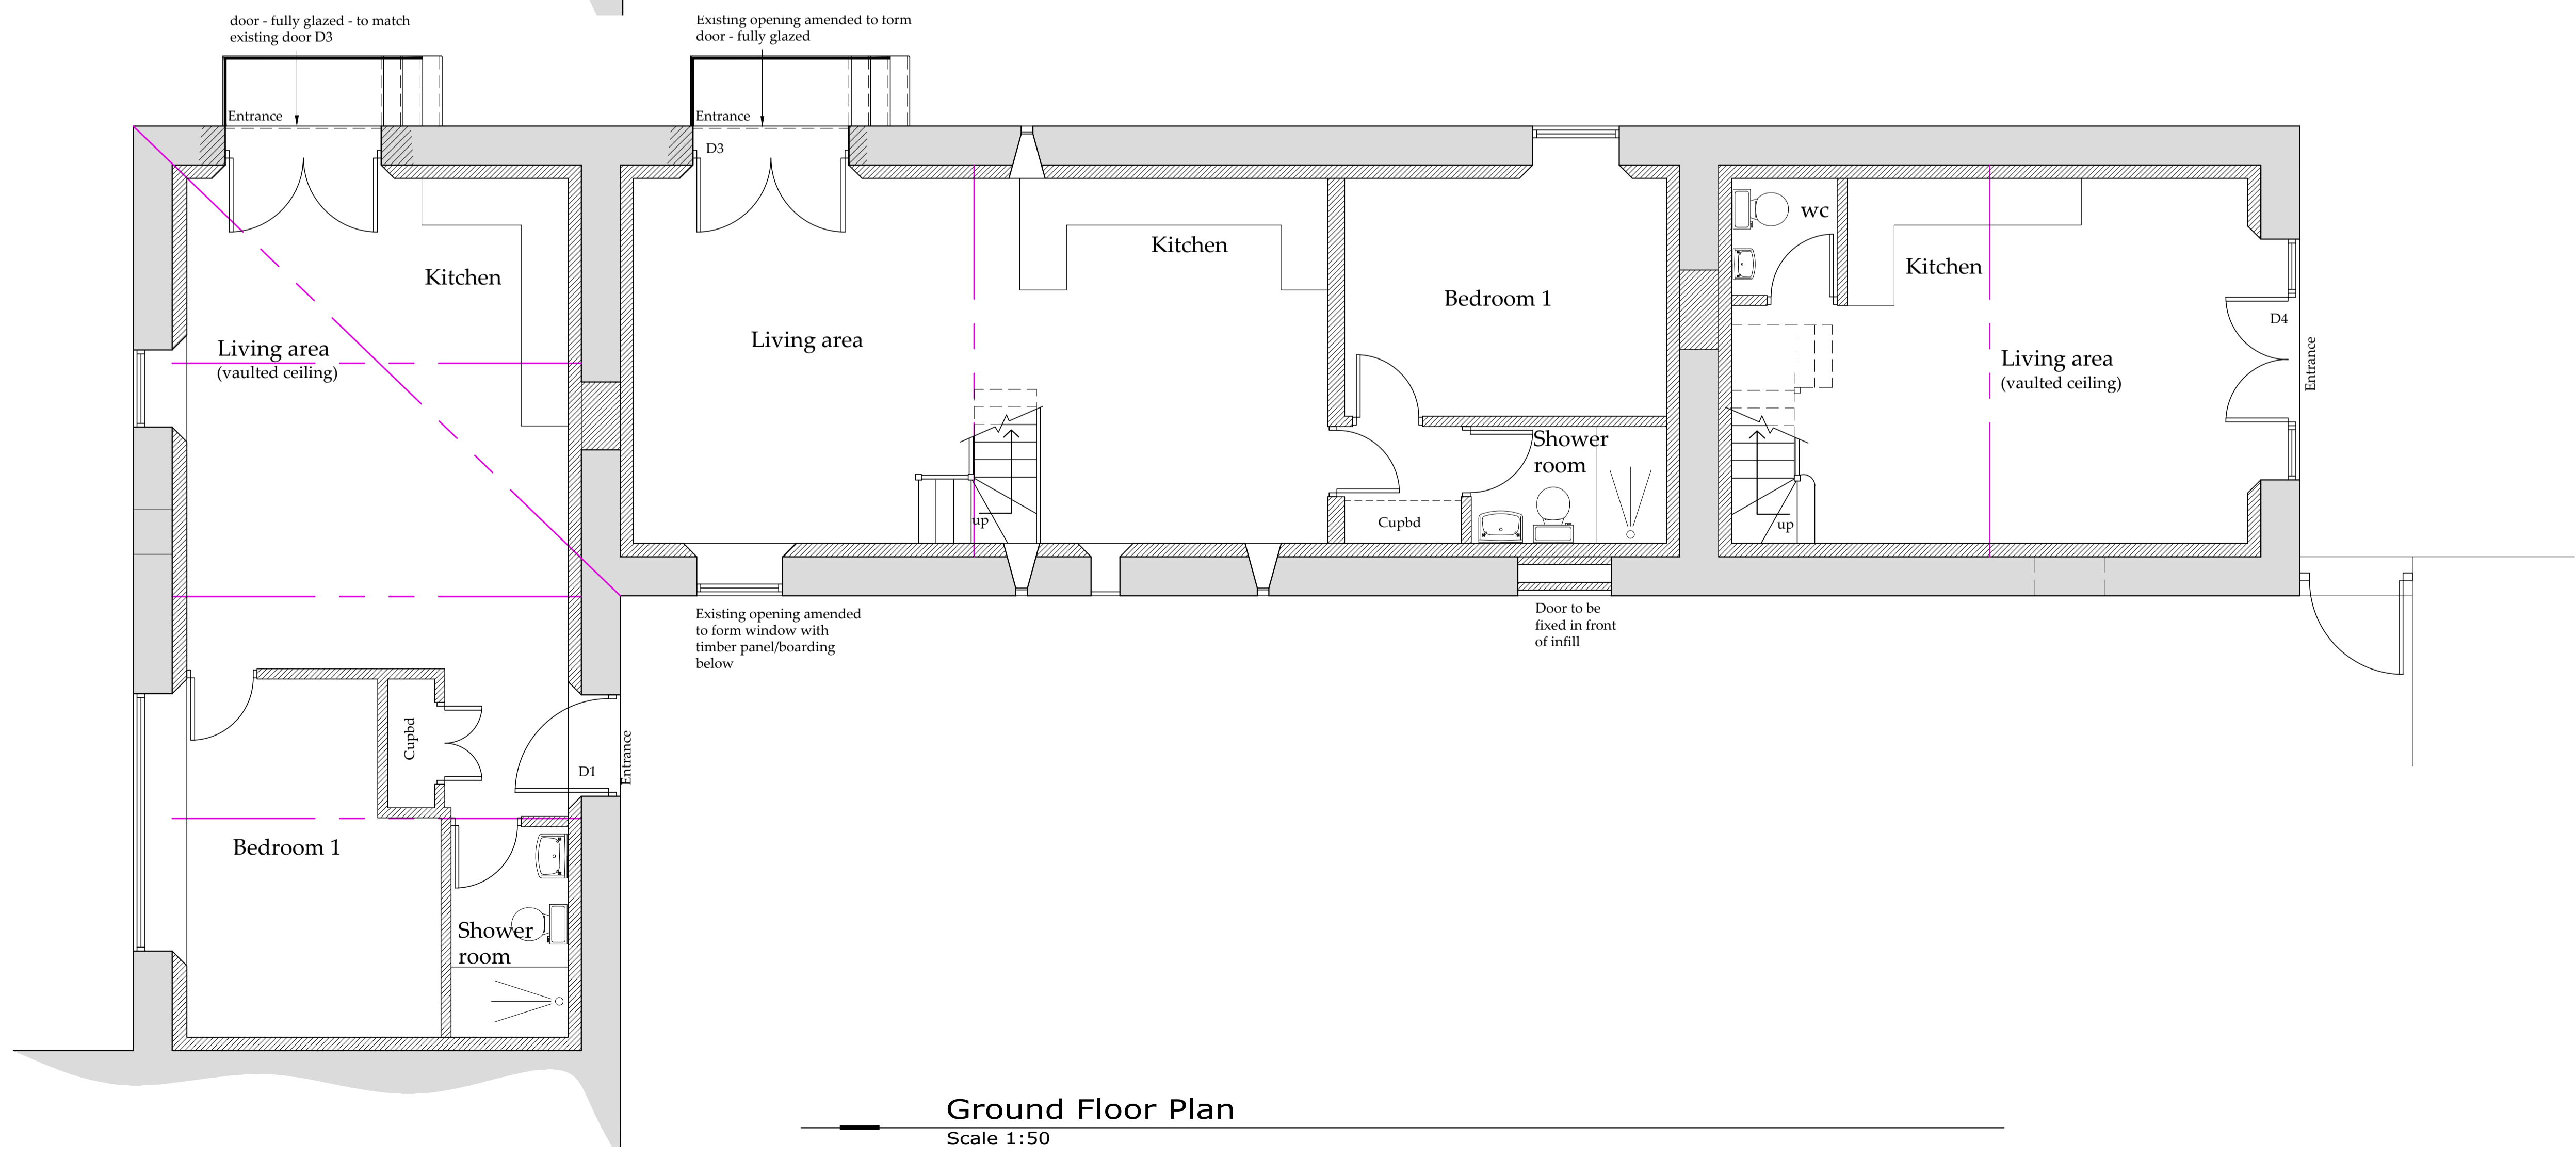


Do not scale from this drawing, only figured dimensions are to be taken from this drawing.
 The contractor must verify all dimensions on site before commencing any work or shop drawings.
 The contractor must report any discrepancies before commencing work. If this drawing exceeds the quantities taken in any way, the technician is to be informed before work is initiated.
 Work within the construction (design and management) regulations 2015 is not to start until a health & safety plan has been produced. This drawing is copyright and must not be reproduced without consent of BHD Partnership Ltd.
CDM Regulations
 Contractor must not start without 'Pre Construction Information' from Principle Designer. If unsure contact BHD.
 Contractor must agree the 'Principle Contractor' roll with the client prior to commencement of the works.
 Ensure if required under CDM2015 regulations that the project is notified to the HSE.

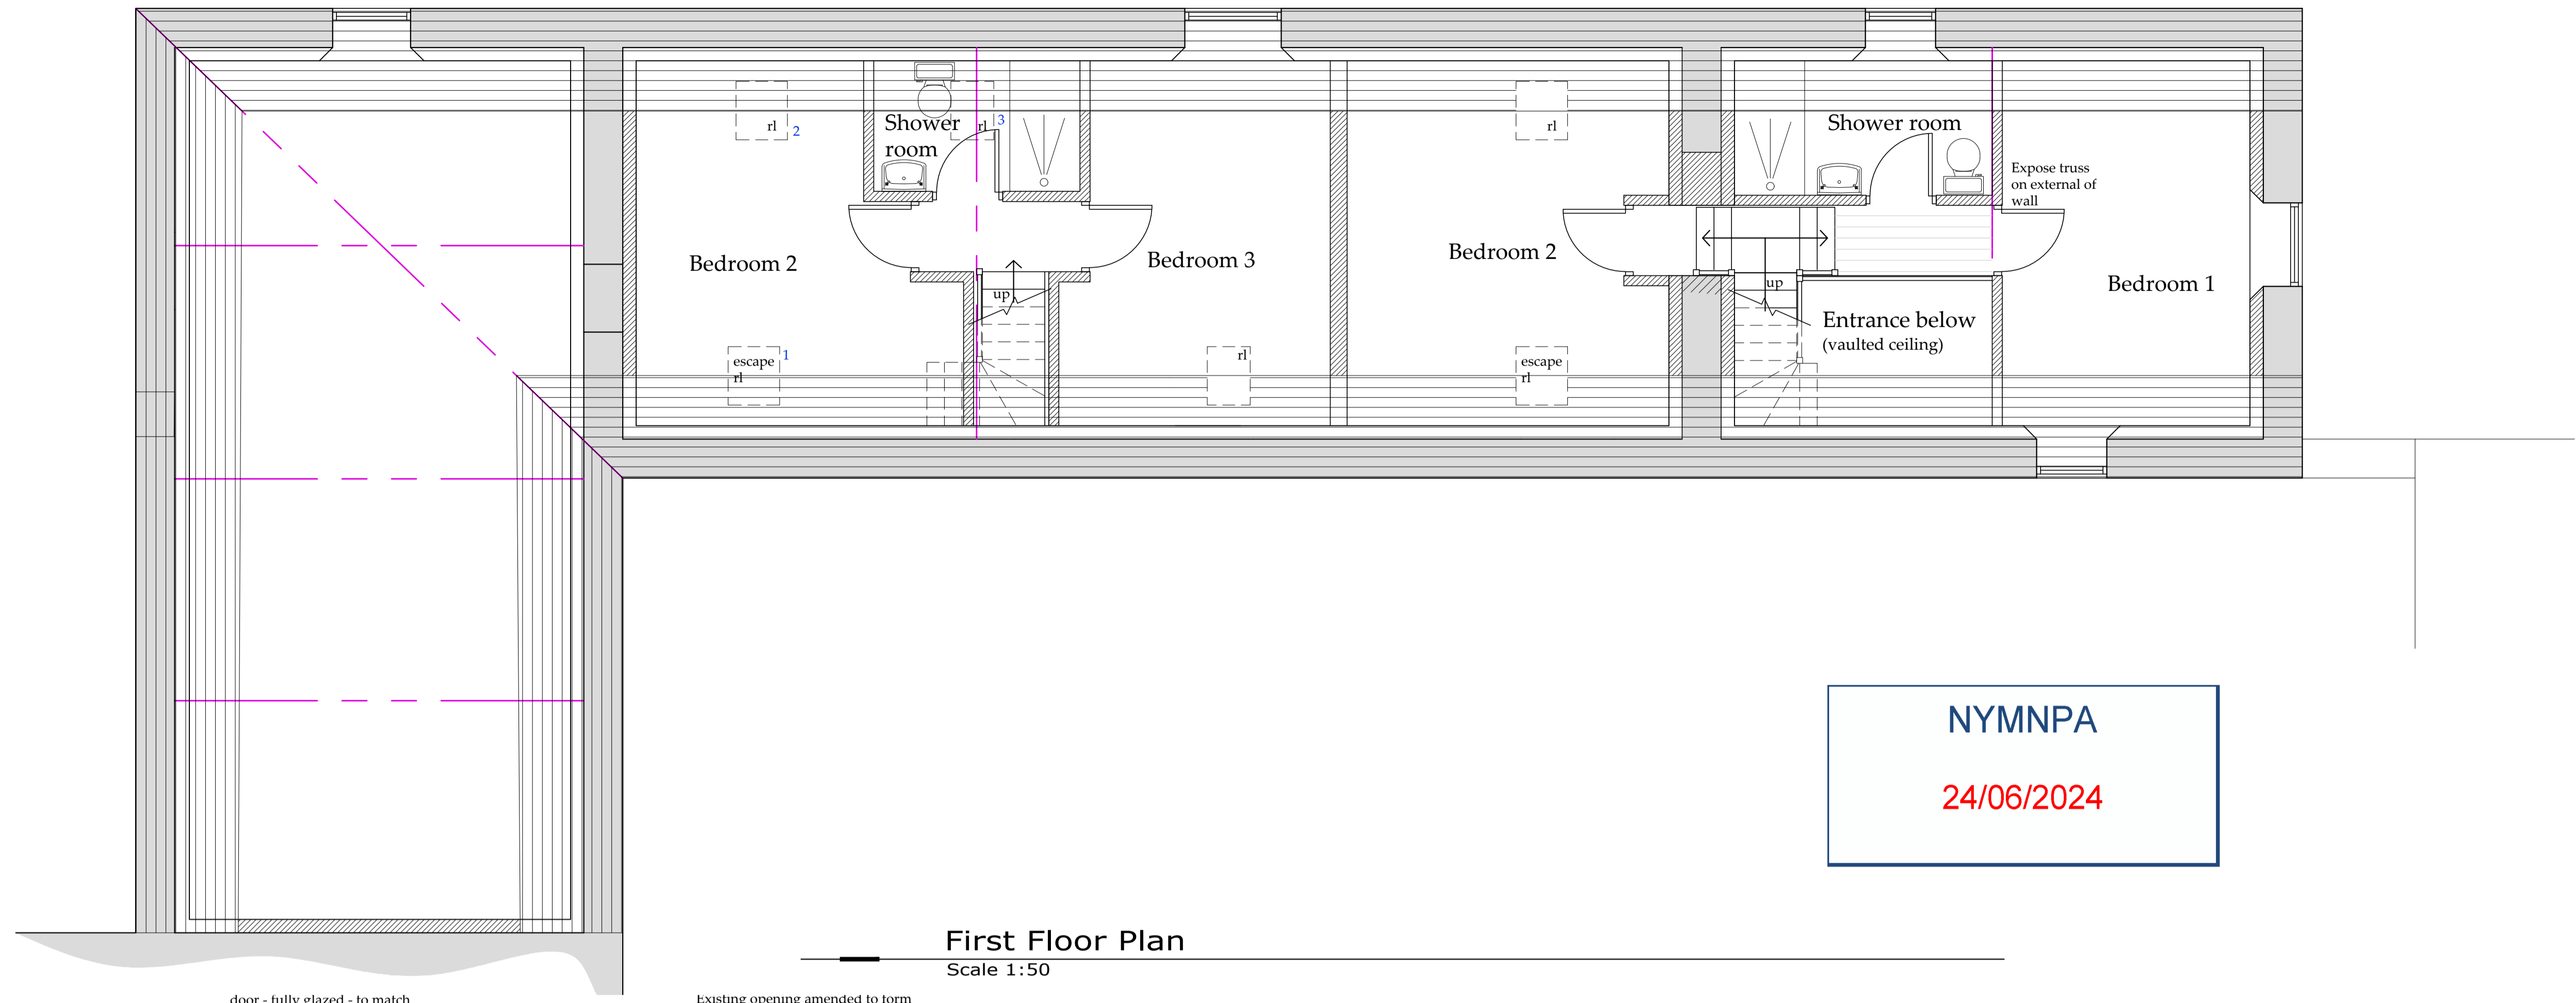

Drawing for Planning and client consideration only



REV	DATE	BY	AMENDMENT
E	20/06/24	CE	Layout amended
D	07/03/23	nid	Doors to NE elevation
C	05/10/22	CE	Client agreement with NYMNP
B	09/06/22	CE	Amended to suit clients
A	06/05/22	CE	Issued for approval

bhd partnership
 Architecture + Engineering

Airy Hill Manor, Waterstead Lane,
 Whitby, N. Yorks. YO21 1QB.
 P: +441947 604871 F: +441947 600010
 E: general@bhdpartnership.com

CLIENT:	Mr P Cass
PROJECT:	Beacon Farm Limestone Rd Scalby YO13 0RB
Drawing:	Proposed Plan
DRAWING STATUS:	Preliminary
DRAWN:	C Eynon
CHECKED:	N I Duffield
SCALE @ SIZE:	1:50@A1
DATE:	06/05/22
DRAWING No:	D12243-04
REV:	E

Do not scale from this drawing, only figured dimensions are to be taken from this drawing.
 The contractor must verify all dimensions on site before commencing any work or shop drawings.
 The contractor must report any discrepancies before commencing work. If this drawing exceeds the quantities taken in any way, the technician is to be informed before work is initiated.
 Work within the construction (design and management) regulations 2015 is not to start until a health & safety plan has been produced. This drawing is copyright and must not be reproduced without consent of BHD Partnership Ltd.
[CDM Regulations](#)
 Contractor must not start without 'Pre Construction Information' from Principle Designer. If unsure contact BHD.
 Contractor must agree the 'Principle Contractor' roll with the client prior to commencement of the works.
 Ensure if required under CDM2015 regulations that the project is notified to the HSE.

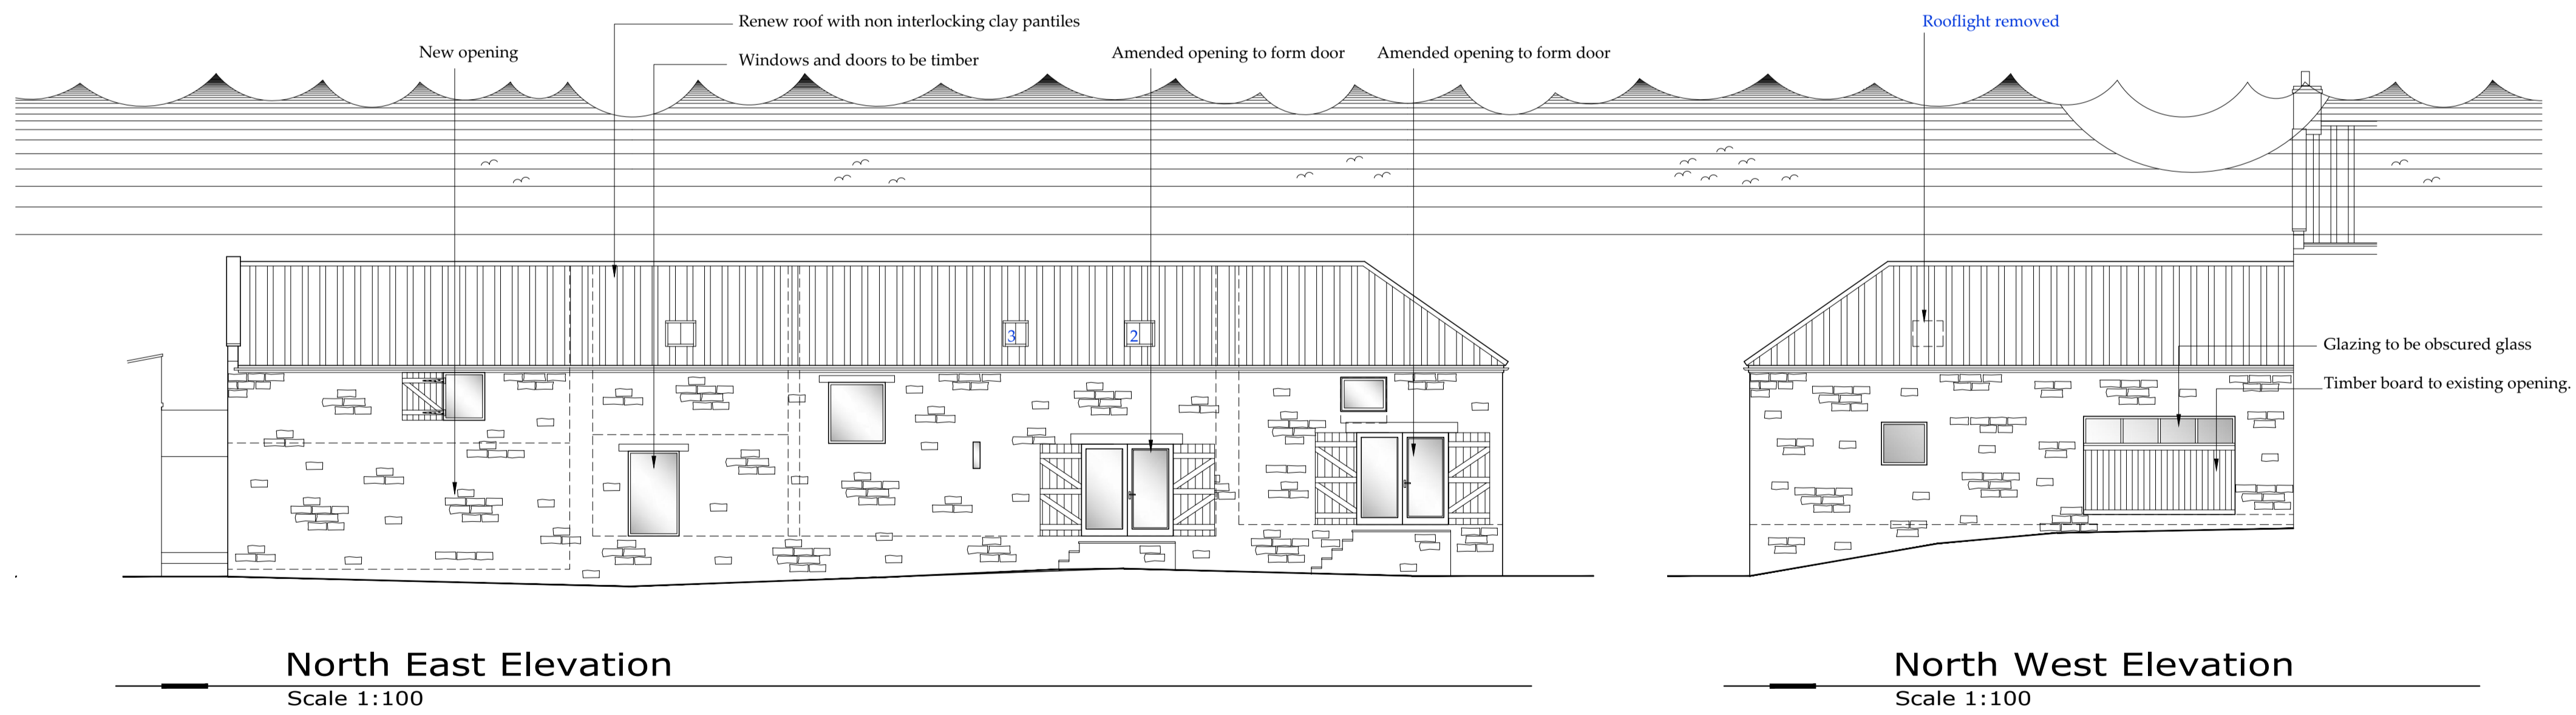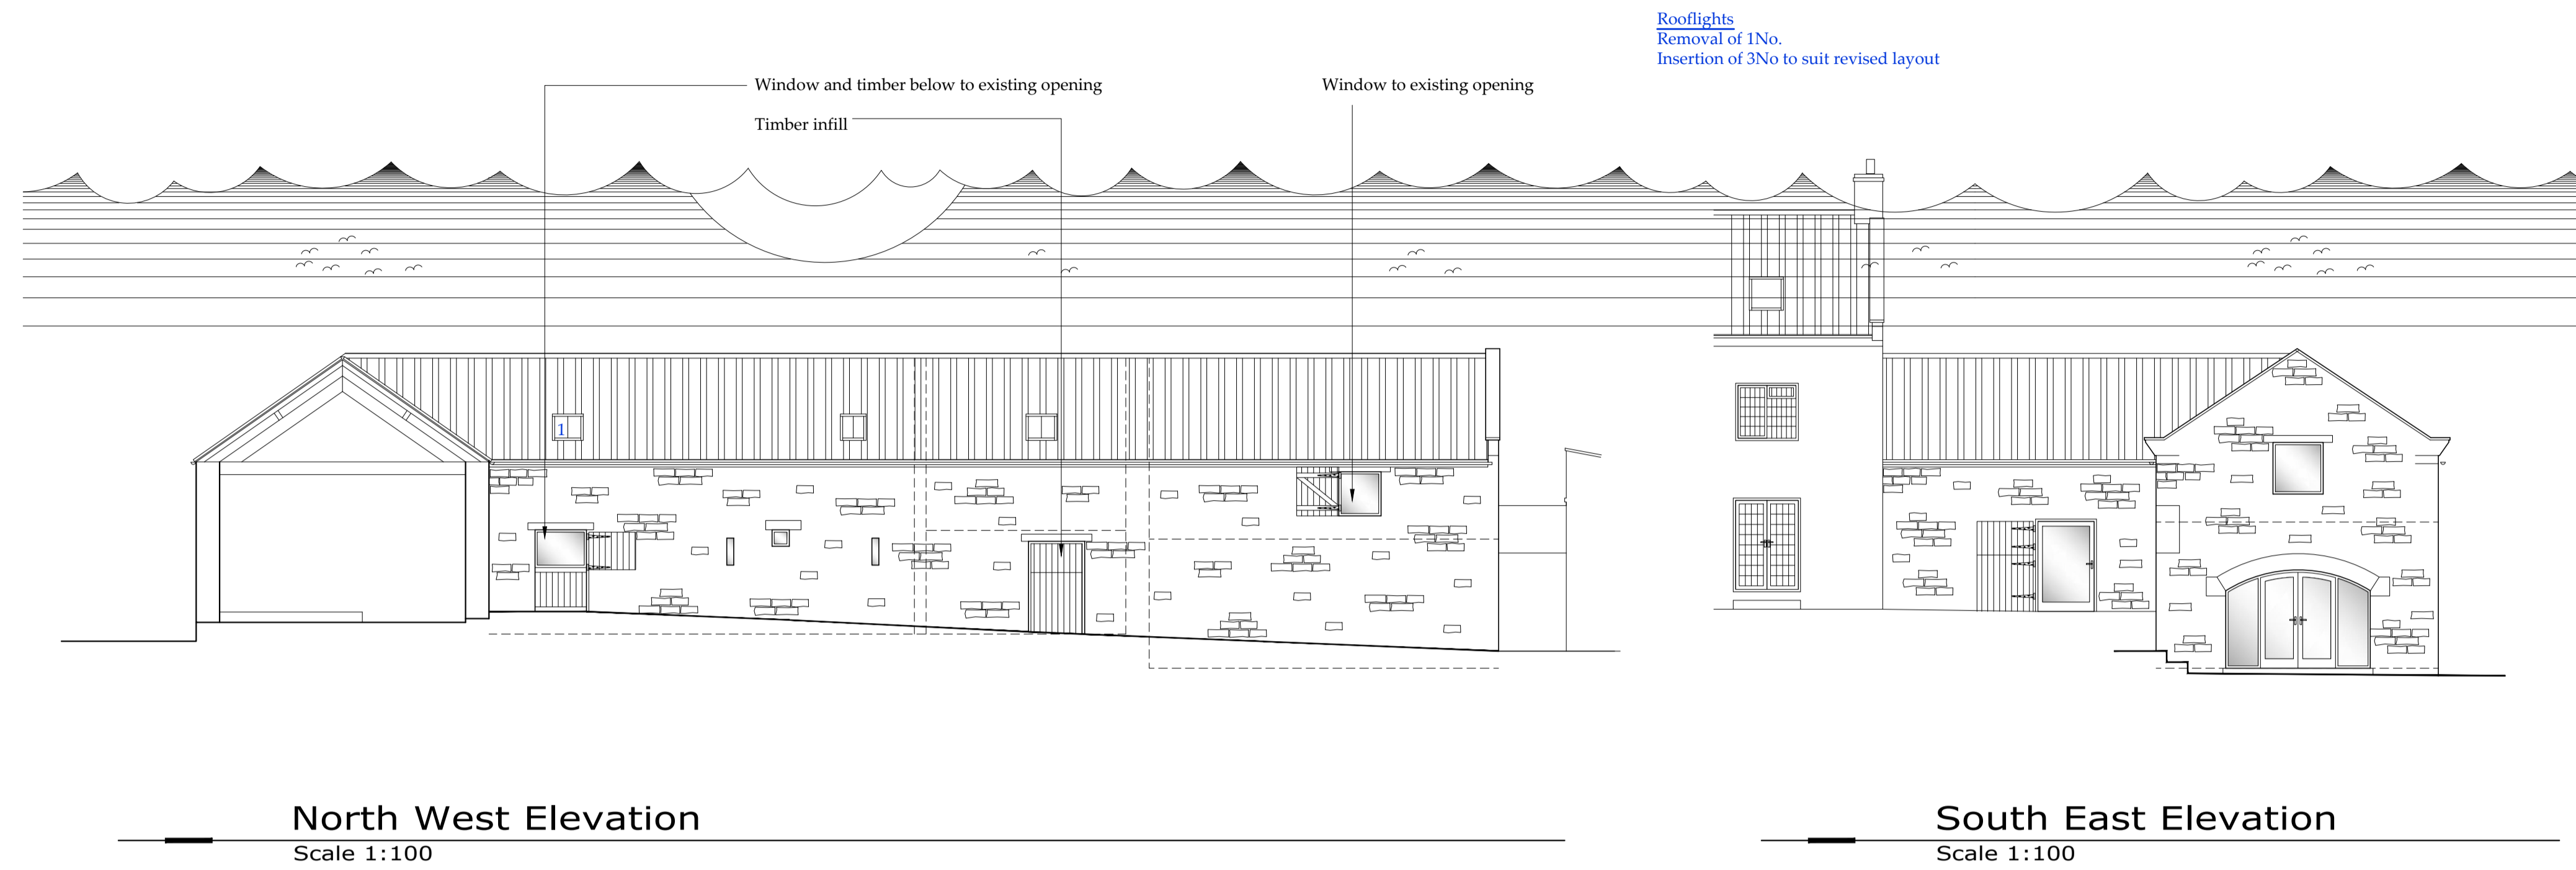

NYMNP
 24/06/2024

Drawing for Planning and client consideration only

D	20/06/24	CE	Minor amends
C	07/03/23	nid	Doors to NE elevation
B	05/10/22	CE	Client agreement with NYMNP
A	09/06/22	CE	Issued for approval

REV	DATE	BY	AMENDMENT
-----	------	----	-----------

bhd
 partnership
 Architecture + Engineering

Airy Hill Manor, Waterstead Lane,
 Whitby, N. Yorks. YO21 1QB.
 P: +441947 604871 F: +441947 600010
 E: general@bhdpartnership.com

CLIENT: Mr P Cass

PROJECT: Beacon Farm Limestone Rd
 Scalby YO13 0RB

Drawing: Proposed Elevations

DRAWING STATUS: Preliminary

DRAWN: C Eynon	CHECKED: N I Duffield
----------------	-----------------------

SCALE @ SIZE: 1:100@A1	DATE: 09/06/22
------------------------	----------------

DRAWING No: D12243-05	REV: D
-----------------------	--------