


Do not scale from this drawing, only figured dimensions are to be taken from this drawing.  
 The contractor must verify all dimensions on site before commencing any work or shop drawings.  
 The contractor must report any discrepancies before commencing work. If this drawing exceeds the quantities taken in any way, the technician is to be informed before work is initiated.  
 Work within the construction (design and management) regulations 2015 is not to start until a health & safety plan has been produced. This drawing is copyright and must not be reproduced without consent of BHD Design Ltd.  
**CDM Regulations**  
 Contractor must not start without 'Pre Construction Information' from Principle Designer. If unsure contact BHD.  
 Contractor must agree the 'Principle Contractor' roll with the client prior to commencement of the works.  
 Ensure if required under CDM2015 regulations that the project is notified to the HSE.

**NYMNP**

**03/07/2024**

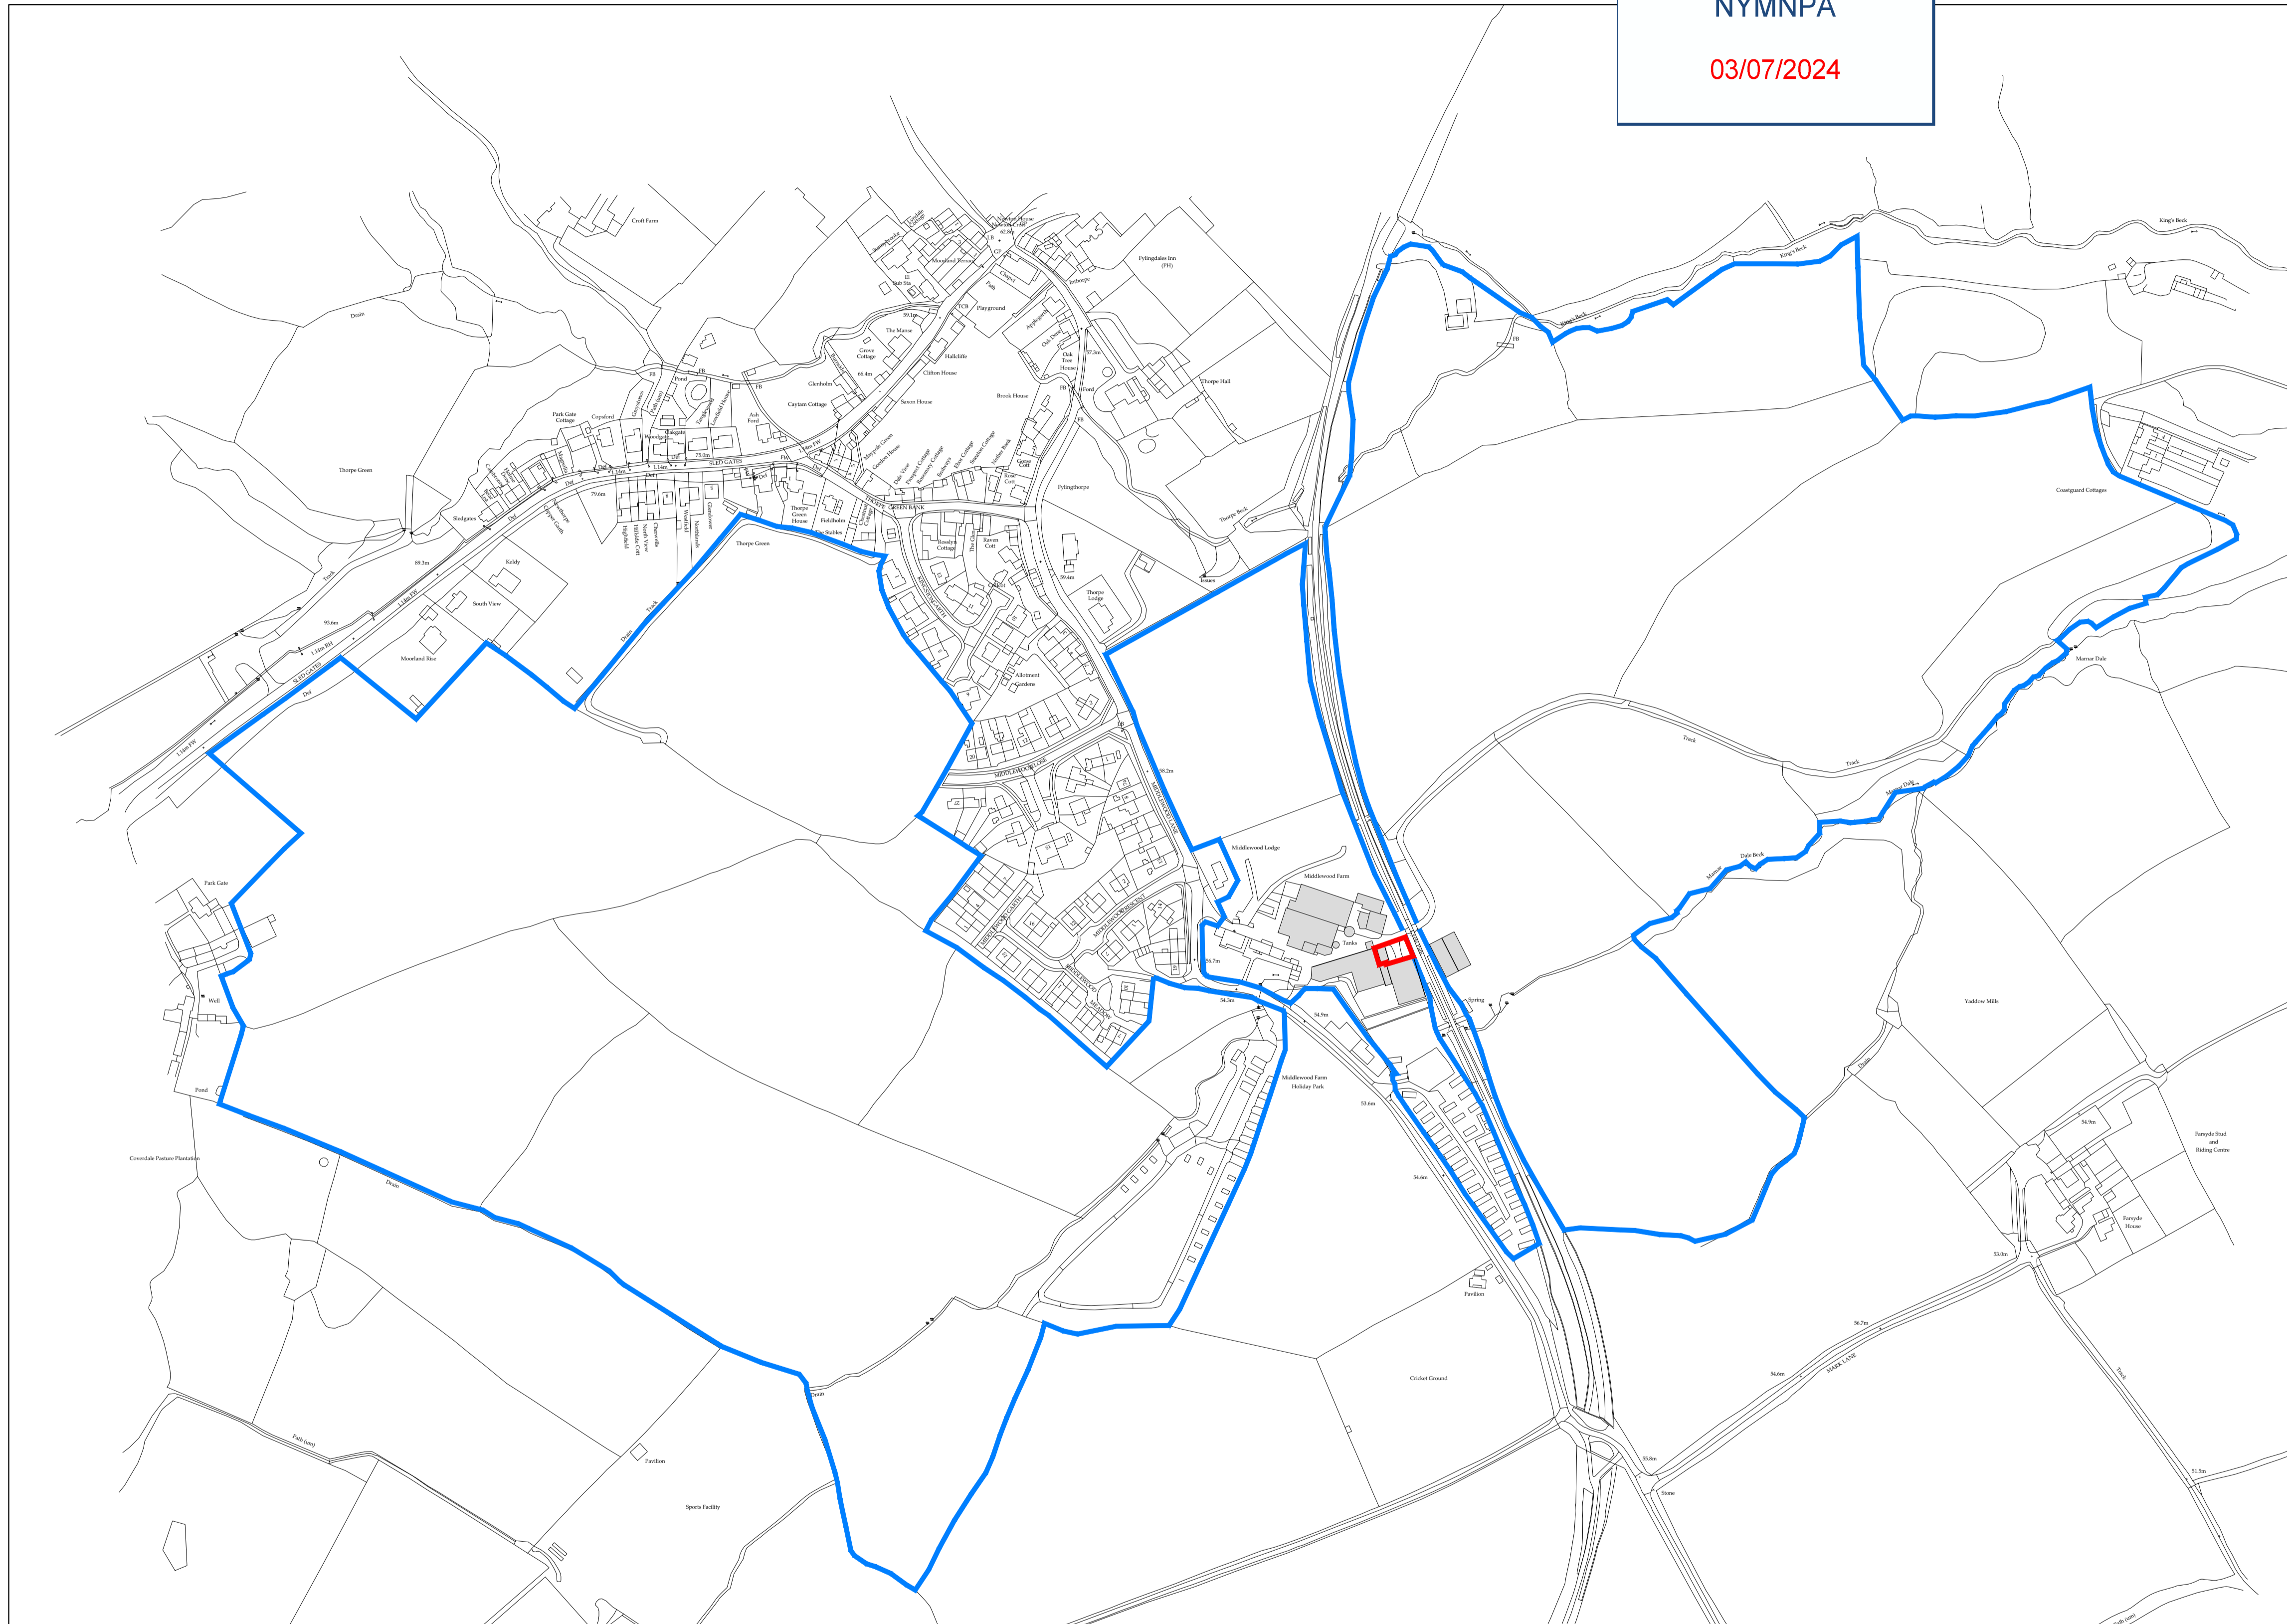

Drawings for planning and client consideration only

A	26/06/24	CE	Issued for approval
---	----------	----	---------------------

REV	DATE	BY	AMENDMENT
-----	------	----	-----------

BHD Design Ltd  
 Airy Hill Manor  
 Whitby  
 North Yorks  
 YO21 1QB

CLIENT: Mr P Beeforth

PROJECT: Middlewood Fm Middlewood Ln  
 Fylingthorpe YO22 4UF

Drawing: Location Plan  
 Scale 1:2500@A1

DRAWING STATUS: Preliminary

DRAWN: C Eynon	CHECKED: N I Duffield
-------------------	--------------------------

SCALE @ SIZE: As shown @ A1	DATE: 26/06/24
--------------------------------	-------------------

DRAWING No: D12722-01	REV: A
--------------------------	-----------

Location Plan Scale 1:2500



NYMNP  
03/07/2024

**Block Plan**

Scale 1:500

Ordnance Survey Licence No. 100002562

BHD Design Ltd  
Airy Hill Manor  
Whitby  
North Yorks  
YO21 1QB

●DO NOT SCALE from this drawing. Only figured dimensions are to be taken from this drawing.  
●The Contractor must verify all dimensions on site before commencing any work or shop drawings.  
The Contractor must report any discrepancies before commencing work. If this drawing exceeds the quantities taken in any way, the Technician is to be informed before work is initiated.  
Work within The Construction (Design and Management) Regulations 2015 is not to start until a Health & Safety Plan has been produced. This drawing is Copyright and must not be reproduced without consent of BHD Design Ltd

REV	DATE	BY	AMENDMENT	CHKD	APVD
A	26/06/24	CE	Issued for approval		

CLIENT: Mr P Beeforth			
PROJECT: Middlewood Farm, Middlewood Ln Fylingthorpe YO22 4UF			
A3	DRN: C Eynon	DATE: 26/06/24	
SCALE: As shown	ISSUE: Preliminary		

DRAWING TITLE: Existing Block Plan	
DRAWING NR: D12722-02	REV: A



**Block Plan**

Scale 1:500

Ordnance Survey Licence No. 100002562

BHD Design Ltd  
 Airy Hill Manor  
 Whitby  
 North Yorks  
 YO21 1QB



●DO NOT SCALE from this drawing. Only figured dimensions are to be taken from this drawing.  
 ●The Contractor must verify all dimensions on site before commencing any work or shop drawings.  
 The Contractor must report any discrepancies before commencing work. If this drawing exceeds the quantities taken in any way, the Technician is to be informed before work is initiated.  
 Work within The Construction (Design and Management) Regulations 2015 is not to start until a Health & Safety Plan has been produced. This drawing is Copyright and must not be reproduced without consent of BHD Design Ltd

REV	DATE	BY	AMENDMENT	CHKD	APVD
A	26/06/24	CE	Issued for approval		

CLIENT: Mr P Beeforth			
PROJECT: Middlewood Farm, Middlewood Ln Fylingthorpe YO22 4UF			
A3	DRN: C Eynon	DATE: 26/06/24	
SCALE: As shown	ISSUE: Preliminary		

DRAWING TITLE: Proposed Block Plan	
DRAWING NR: D12722-03	REV: A

Do not scale from this drawing, only figured dimensions are to be taken from this drawing.  
 The contractor must verify all dimensions on site before commencing any work or shop drawings.  
 The contractor must report any discrepancies before commencing work. If this drawing exceeds the quantities taken in any way, the technician is to be informed before work is initiated.  
 Work within the construction (design and management) regulations 2015 is not to start until a health & safety plan has been produced. This drawing is copyright and must not be reproduced without consent of BHD Design Ltd.  
**CDM Regulations**  
 Contractor must not start without 'Pre Construction Information' from Principle Designer. If unsure contact BHD.  
 Contractor must agree the 'Principle Contractor' roll with the client prior to commencement of the works.  
 Ensure if required under CDM2015 regulations that the project is notified to the HSE.

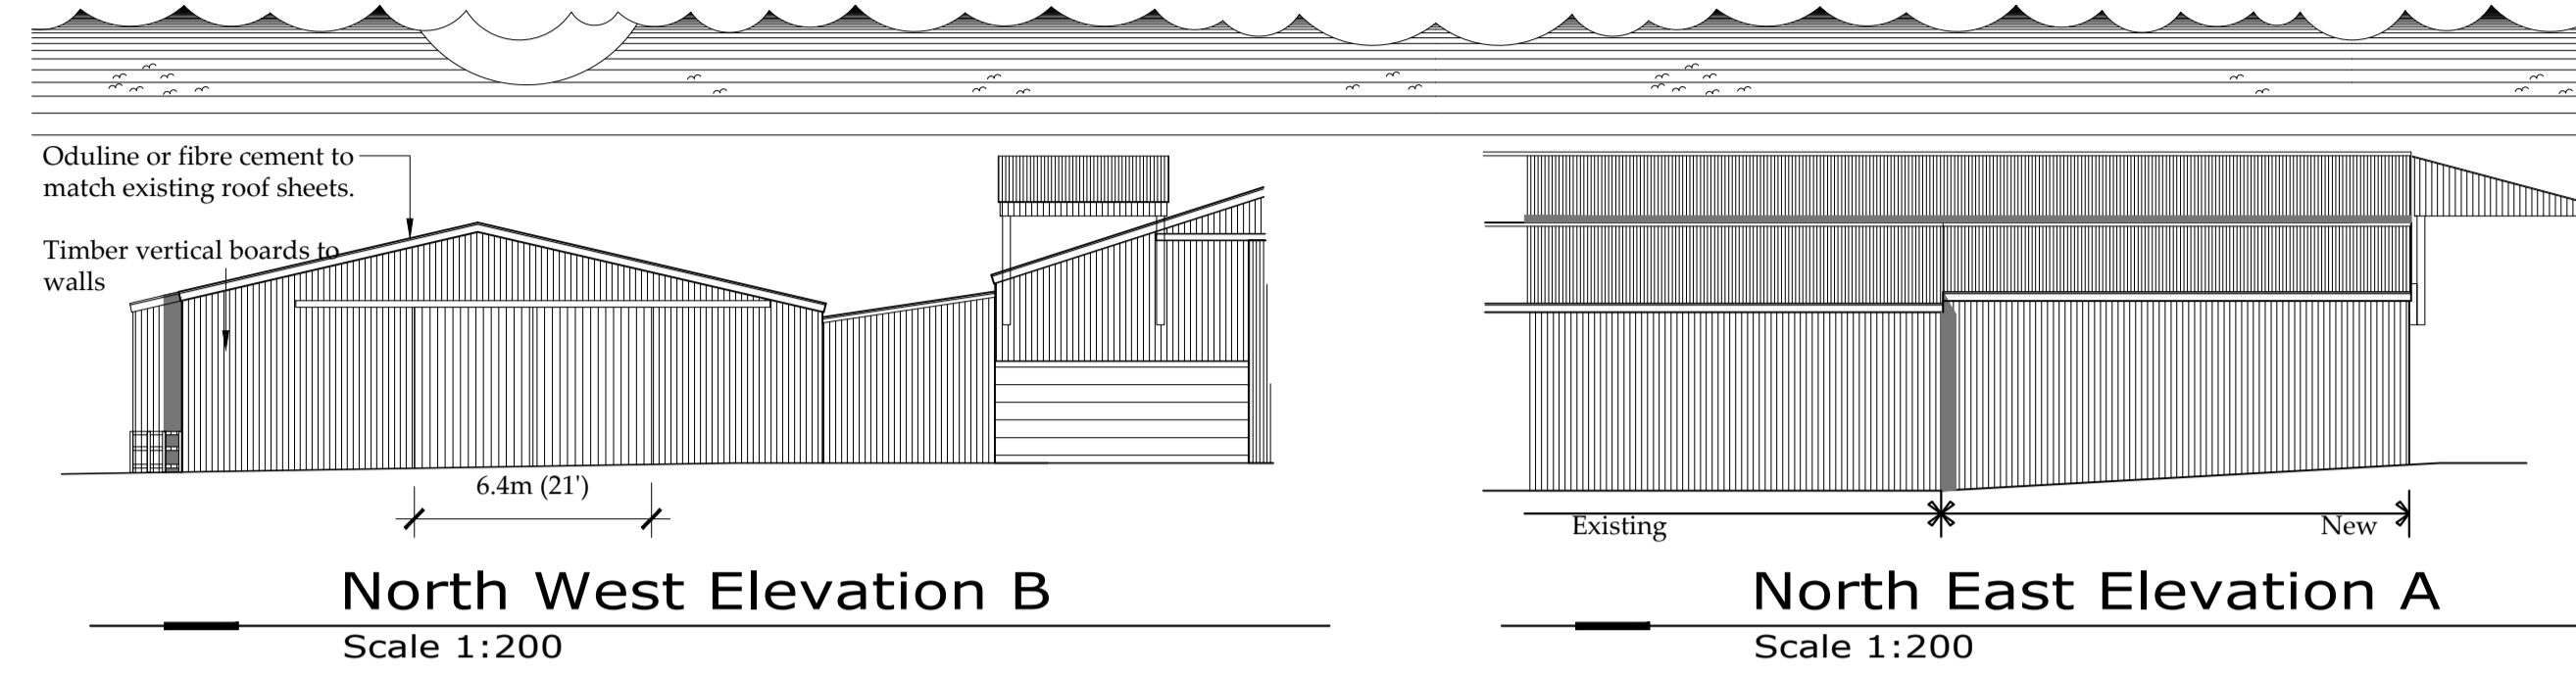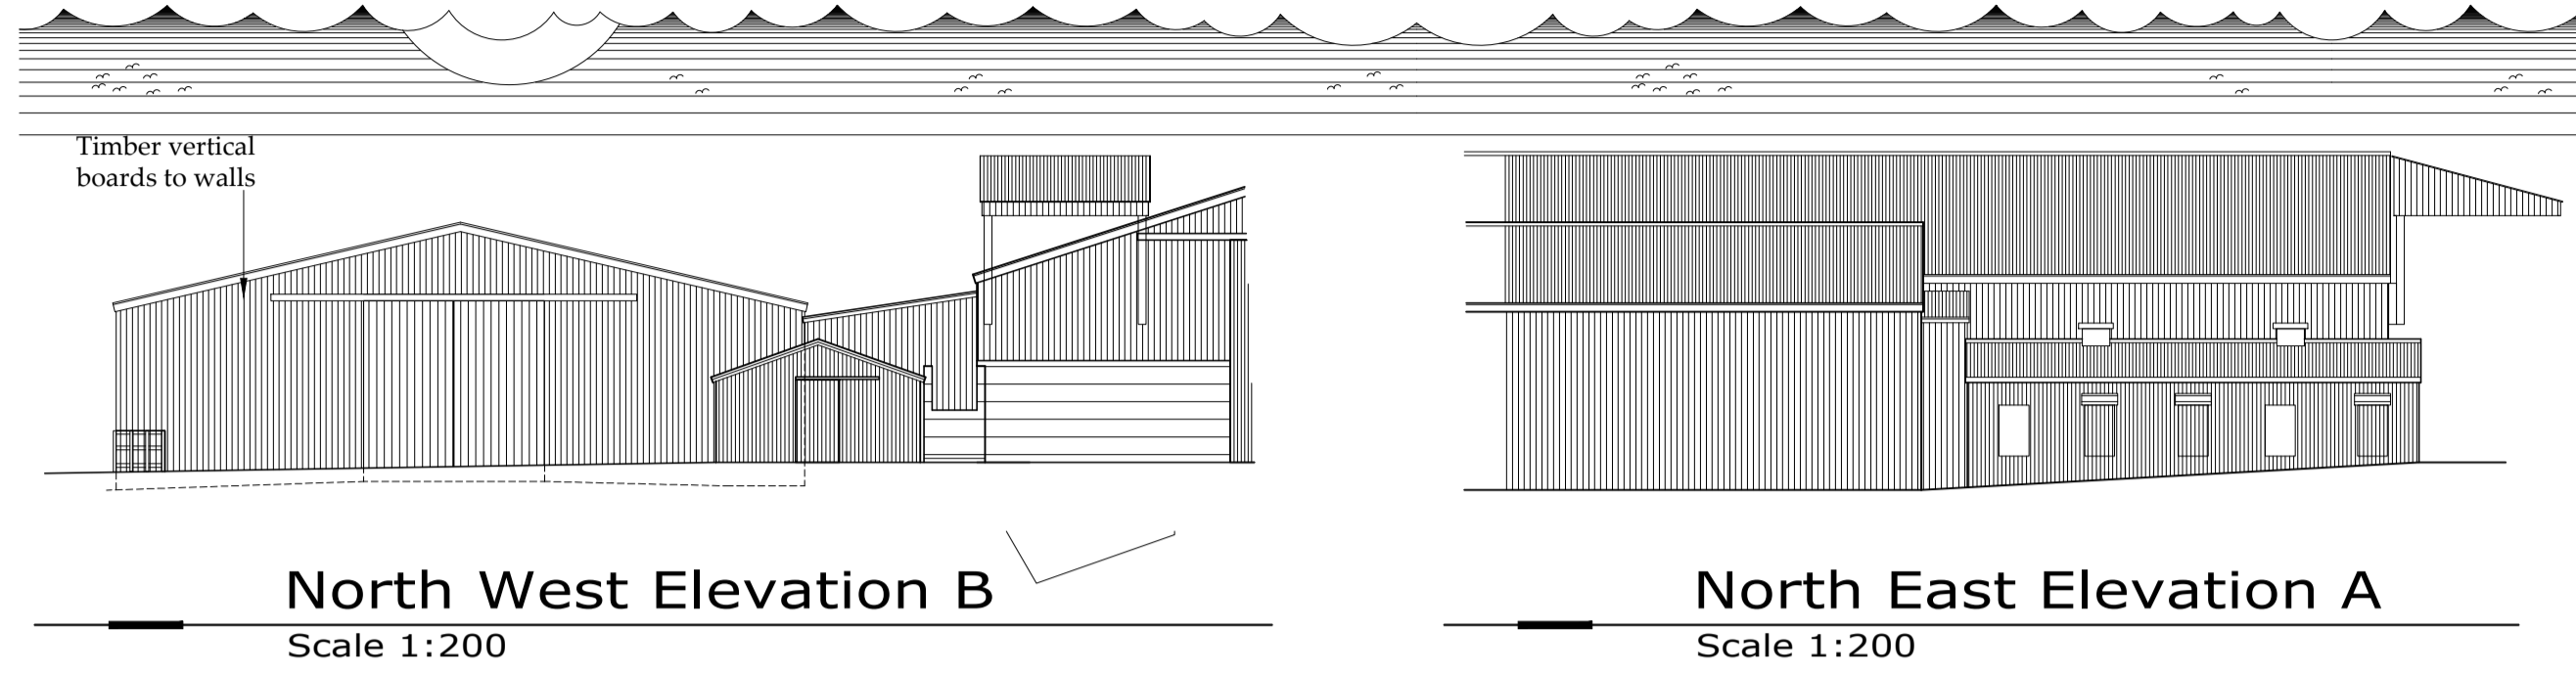

**existing**

**proposed**



**Block Plan**  
Scale 1:200

**Block Plan**  
Scale 1:200

**NYMNP**  
03/07/2024

Drawings for planning and client consideration only

A	26/06/24	CE	Issued for approval
---	----------	----	---------------------

REV	DATE	BY	AMENDMENT
-----	------	----	-----------

BHD Design Ltd  
 Airy Hill Manor  
 Whitby  
 North Yorks  
 YO21 1QB  
 Tel: 01947604871

CLIENT: Mr P Beeforth  
 PROJECT: Middlewood Fm Middlewood Ln Fylingthorpe YO22 4UF

Drawing: Existing and Proposed Plan and Elevations

DRAWING STATUS: Preliminary

DRAWN: C Eynon	CHECKED: N I Duffield
----------------	-----------------------

SCALE @ SIZE: As shown @ A1	DATE: 26/06/24
-----------------------------	----------------

DRAWING No: D12722-04	REV: A
-----------------------	--------