


Drawing subject to NYCC approval

Proposed TRO's	
TRO 1 - Shaft Entrance Junction Improvement	Temporary 40mph speed limit and clearway.
TRO 2 - Welfare Junction Improvement and Cycle Route Improvement	Temporary 40mph speed limit and clearway.
TRO 3 - A171/B1416 Junction Improvement	Temporary 40mph speed limit and clearway.
TRO 4 - Permanent	Permanent clearway.

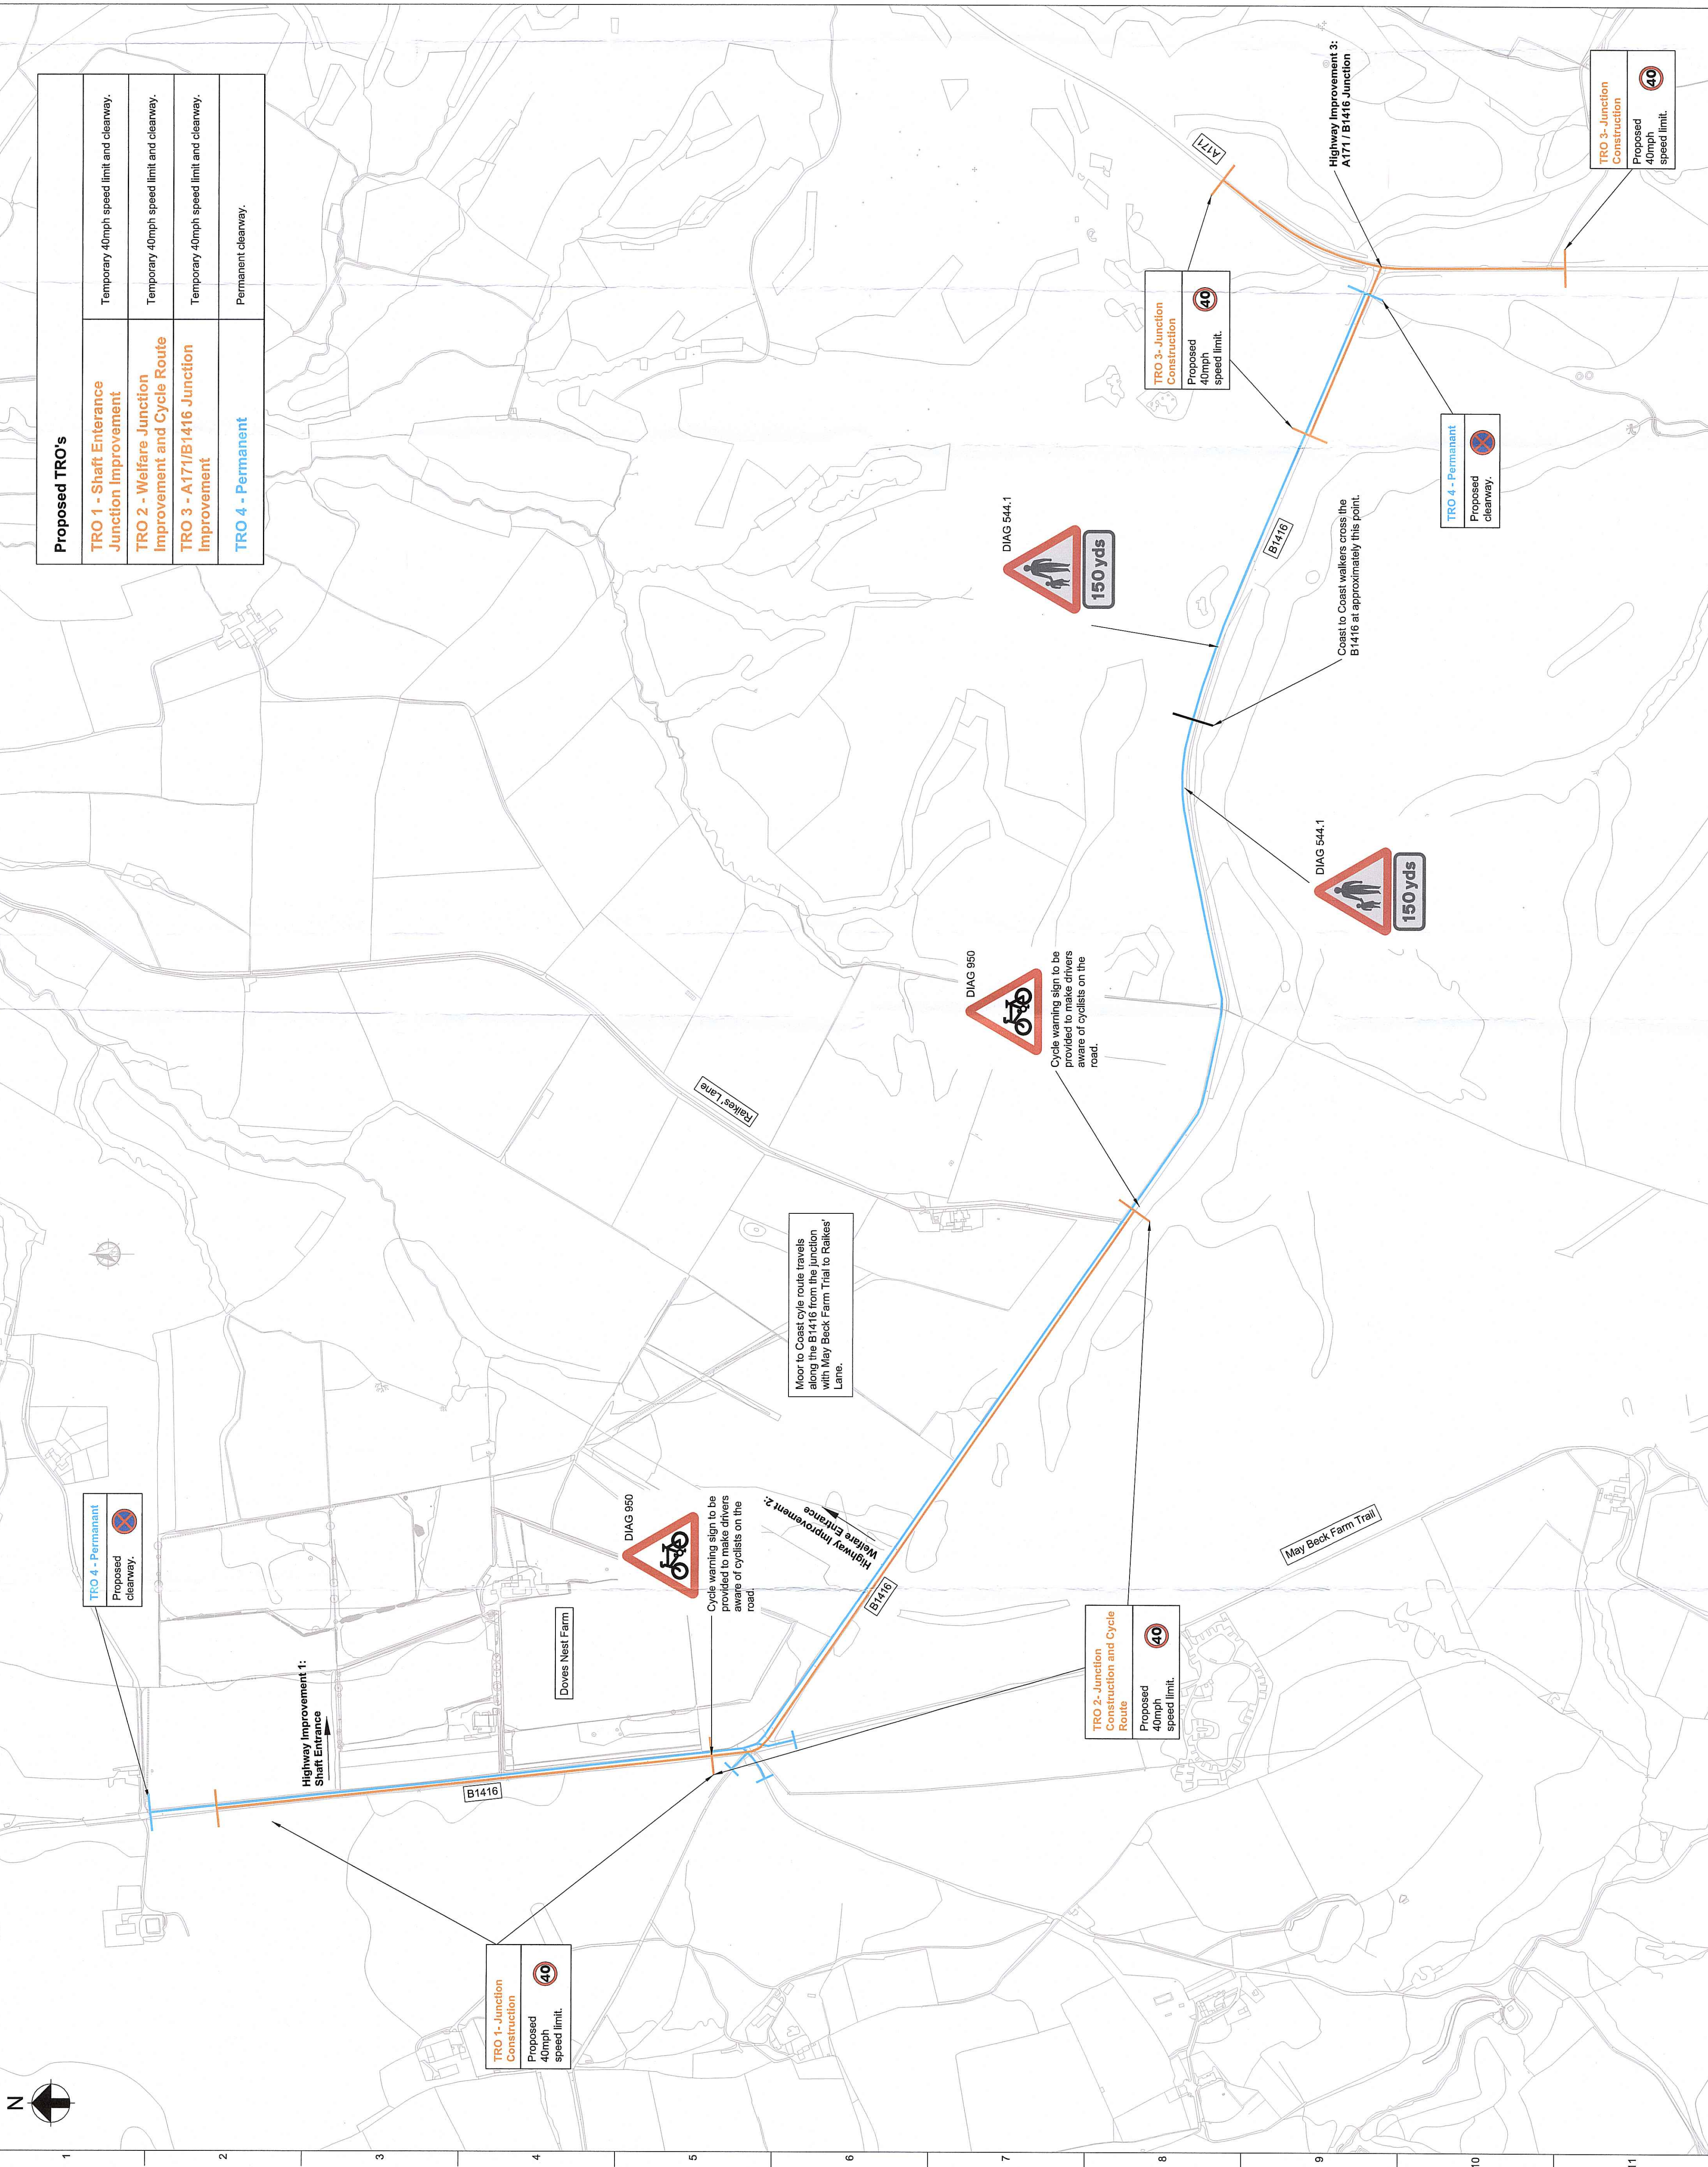

Issue	Date	By	Checked	Approved
0	08/04/16	JB	CW	AG
Issue for approval				
C	04/02/16	JB	CW	AG
For NYCC Comment				
B	21/12/15	SM	CW	AG
For NYCC comment				
A	14/12/15	SM	CW	AG
For NYCC comment				

**ARUP**  
 26 APR 2015  
 Admiral House, Rose Wharf,  
 78 East Street, Leeds, LS9 8EE  
 Tel: +44 (0)113 242 8888 Fax: +44(0)113 242 8973  
 www.arup.com

Client  
 York Potash Ltd

Job Title  
 York Potash Proposed Minehead Site Preparation

Doves Nest Farm Proposed Traffic Regulation Orders

Scale at A1	1:5000
Discipline	Highways
Job No	234376
Drawing Status	For approval
Drawing No	YP-P4-DNF-CH-026
Issue	0