


Amendments/Additional Information

- Amended layout of buildings/outside areas
- Additional background information
- Amended design
- Revised access arrangements
- Change of description of proposed development
- Change in site boundaries
- Other (as specified below)

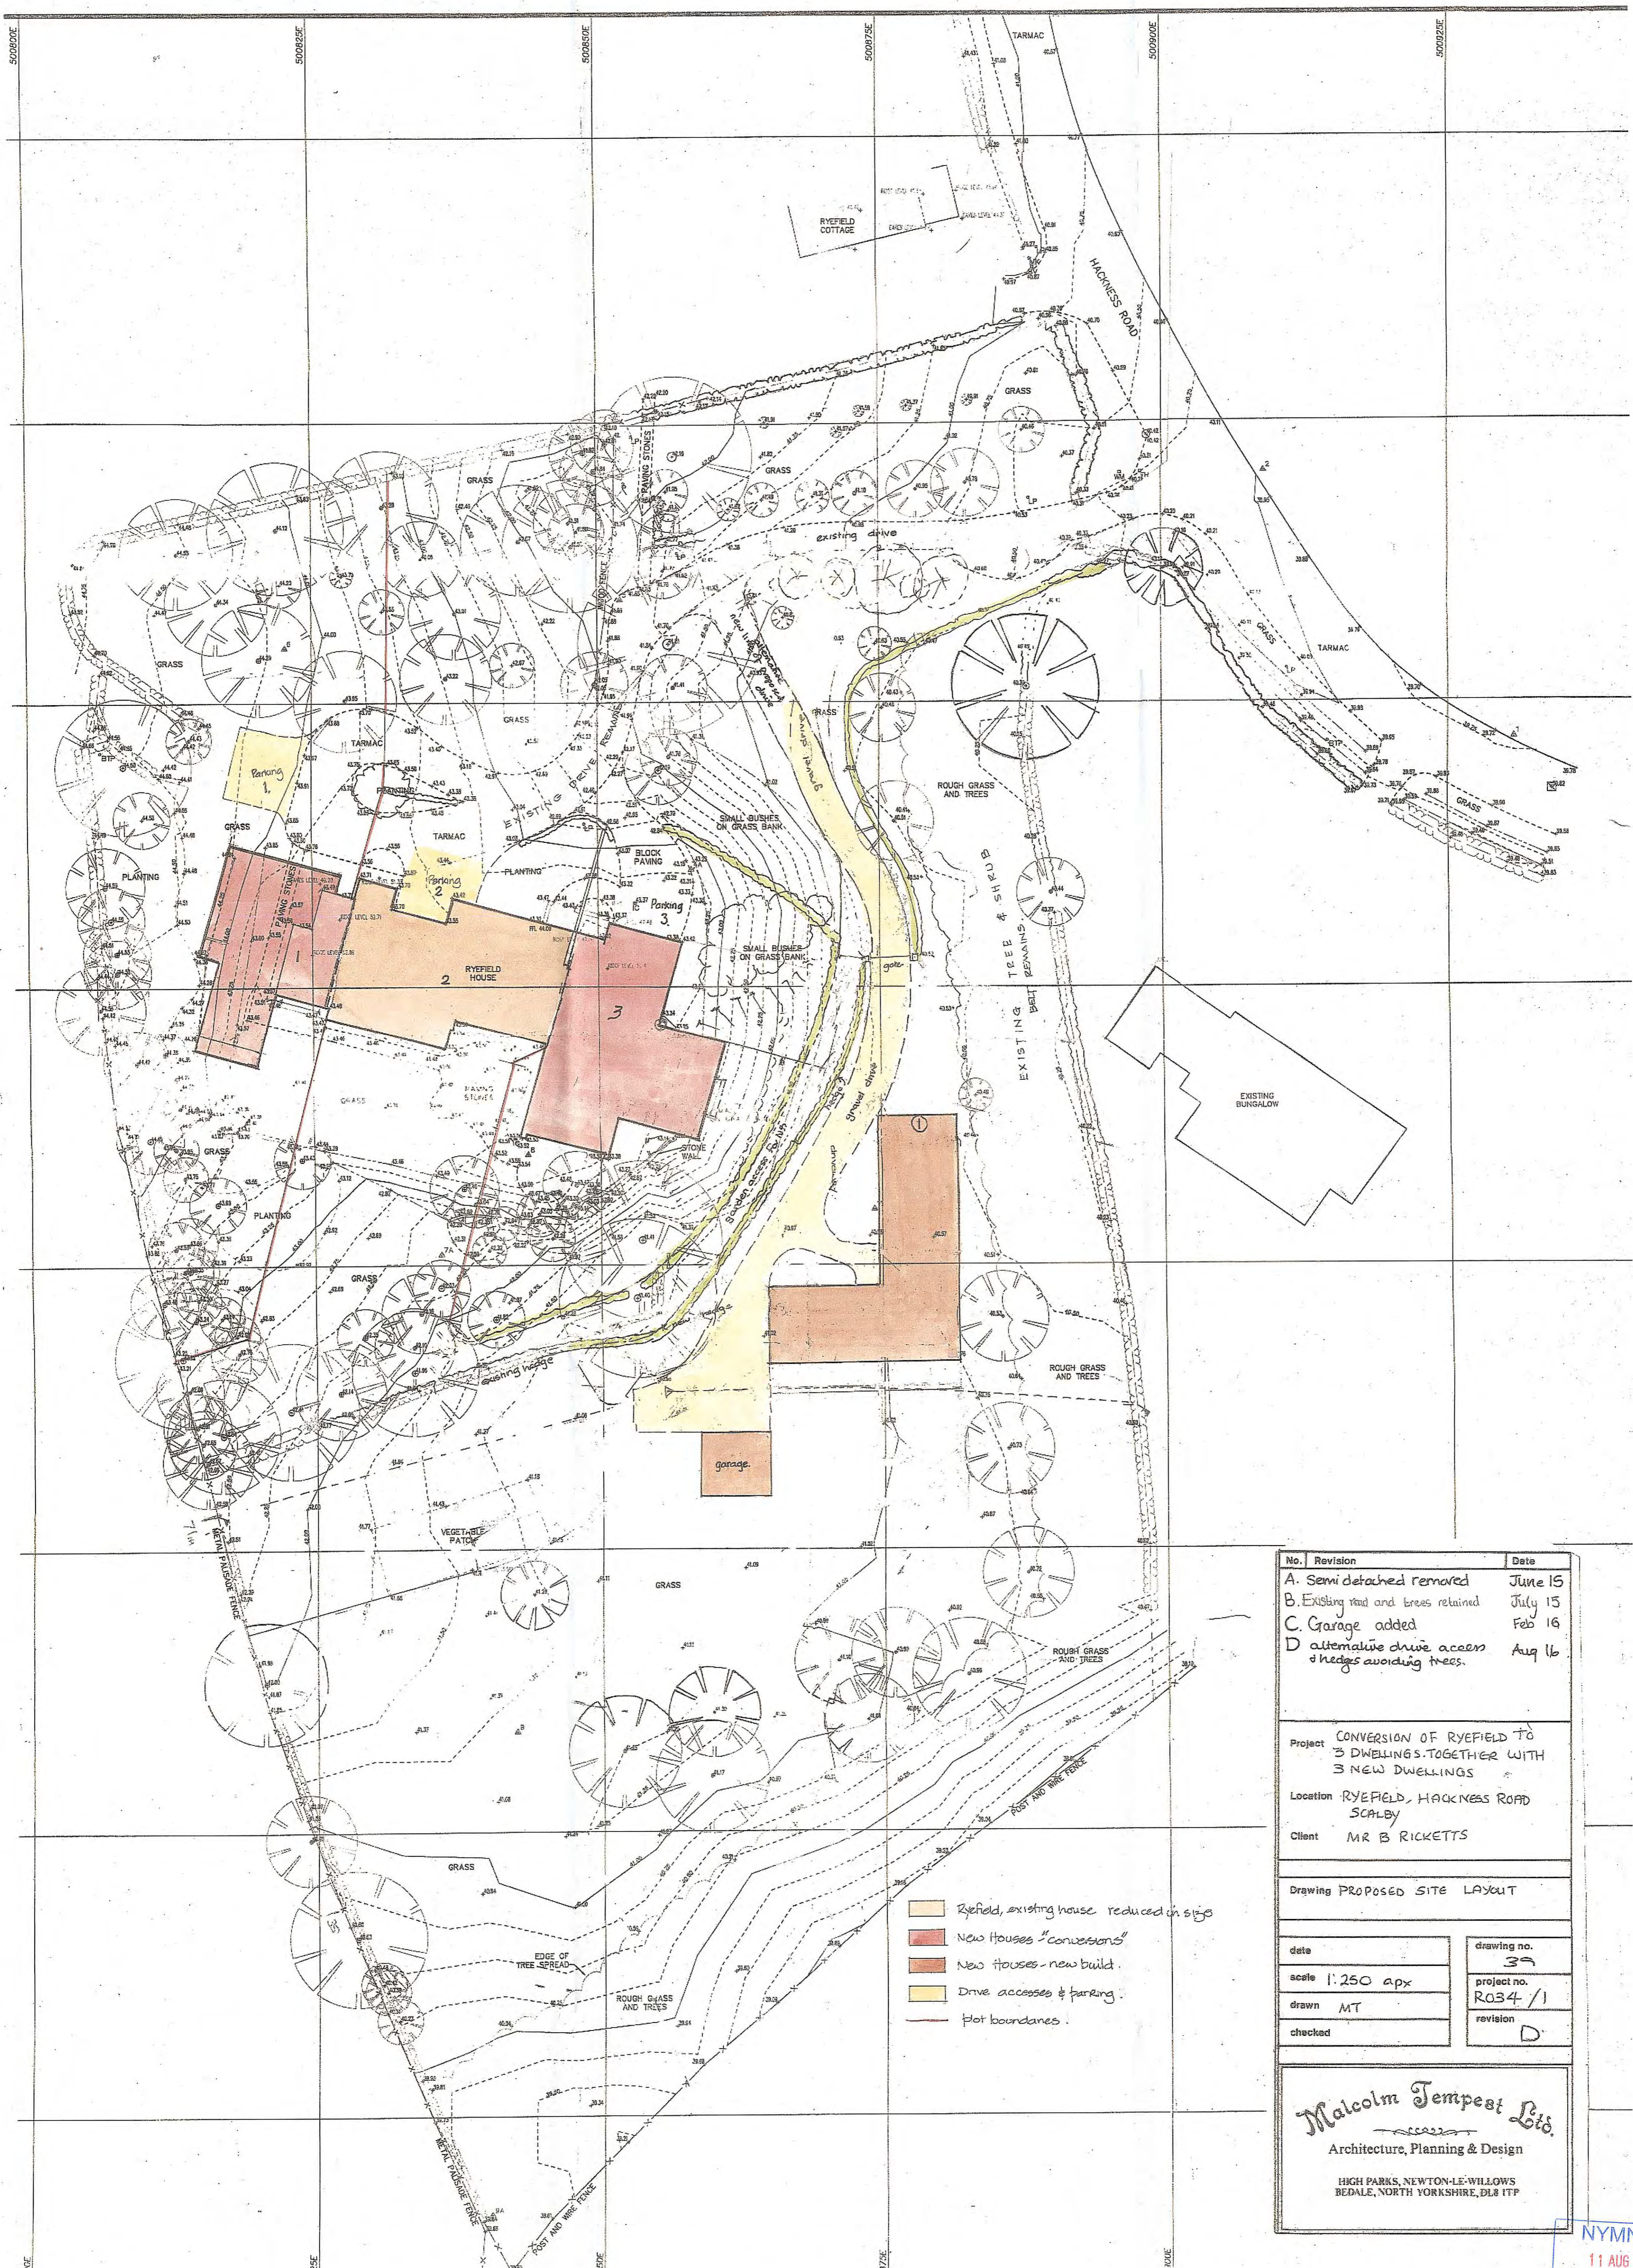

No.	Revision	Date
A.	Semi detached removed	June 15
B.	Existing road and trees retained	July 15
C.	Garage added	Feb 16
D.	alternative drive access & hedges avoiding trees.	Aug 16

Project: CONVERSION OF RYEFIELD TO 3 DWELLINGS TOGETHER WITH 3 NEW DWELLINGS
 Location: RYEFIELD, HACKNESS ROAD SCALBY
 Client: MR B RICKETTS

Drawing: PROPOSED SITE LAYOUT

date	drawing no.
scale 1:250 apx	39
drawn MT	project no.
checked	R034 / 1
	revision
	D

Malcolm Tempest Ltd.
 Architecture, Planning & Design
 HIGH PARKS, NEWTON-LE-WILLOWS
 BEDALE, NORTH YORKSHIRE, DL8 1TP