



Sea View Farm - Site Location Plan

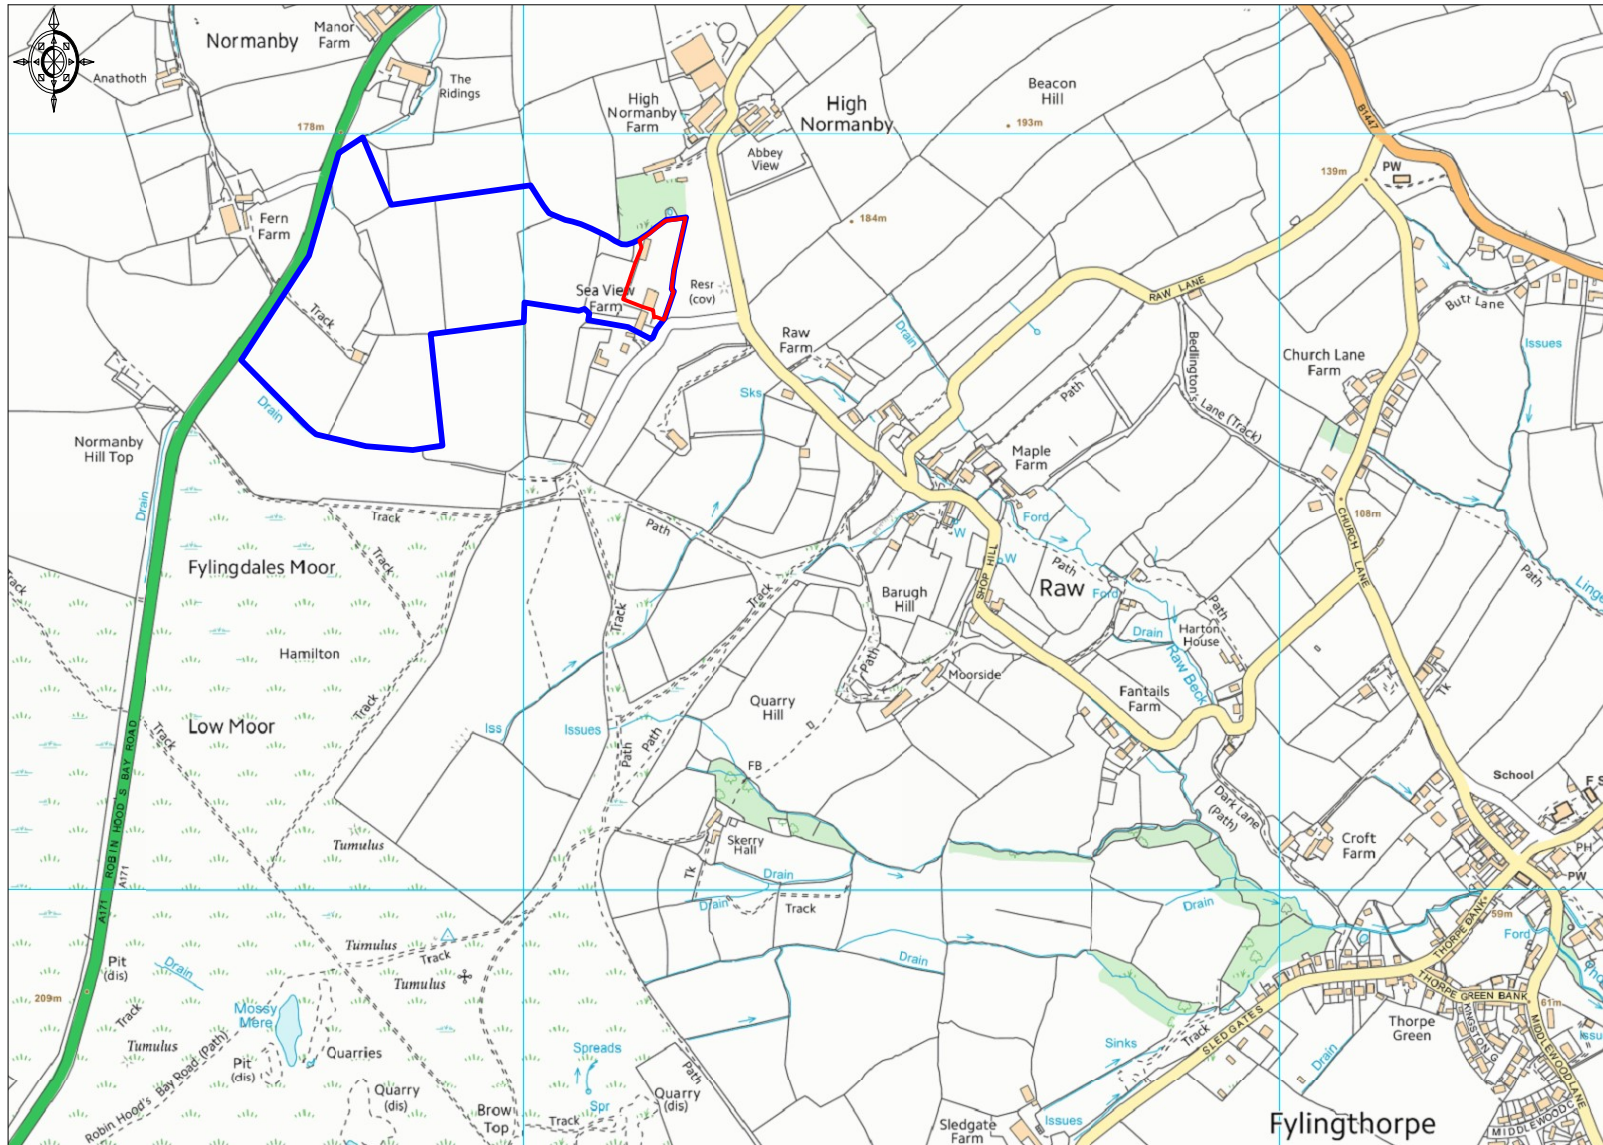


Ordnance Survey © Crown Copyright 2018. All rights reserved. Licence number 100022432. Plotted Scale - 1:10000

Sea View Farm - Site Layout Plan

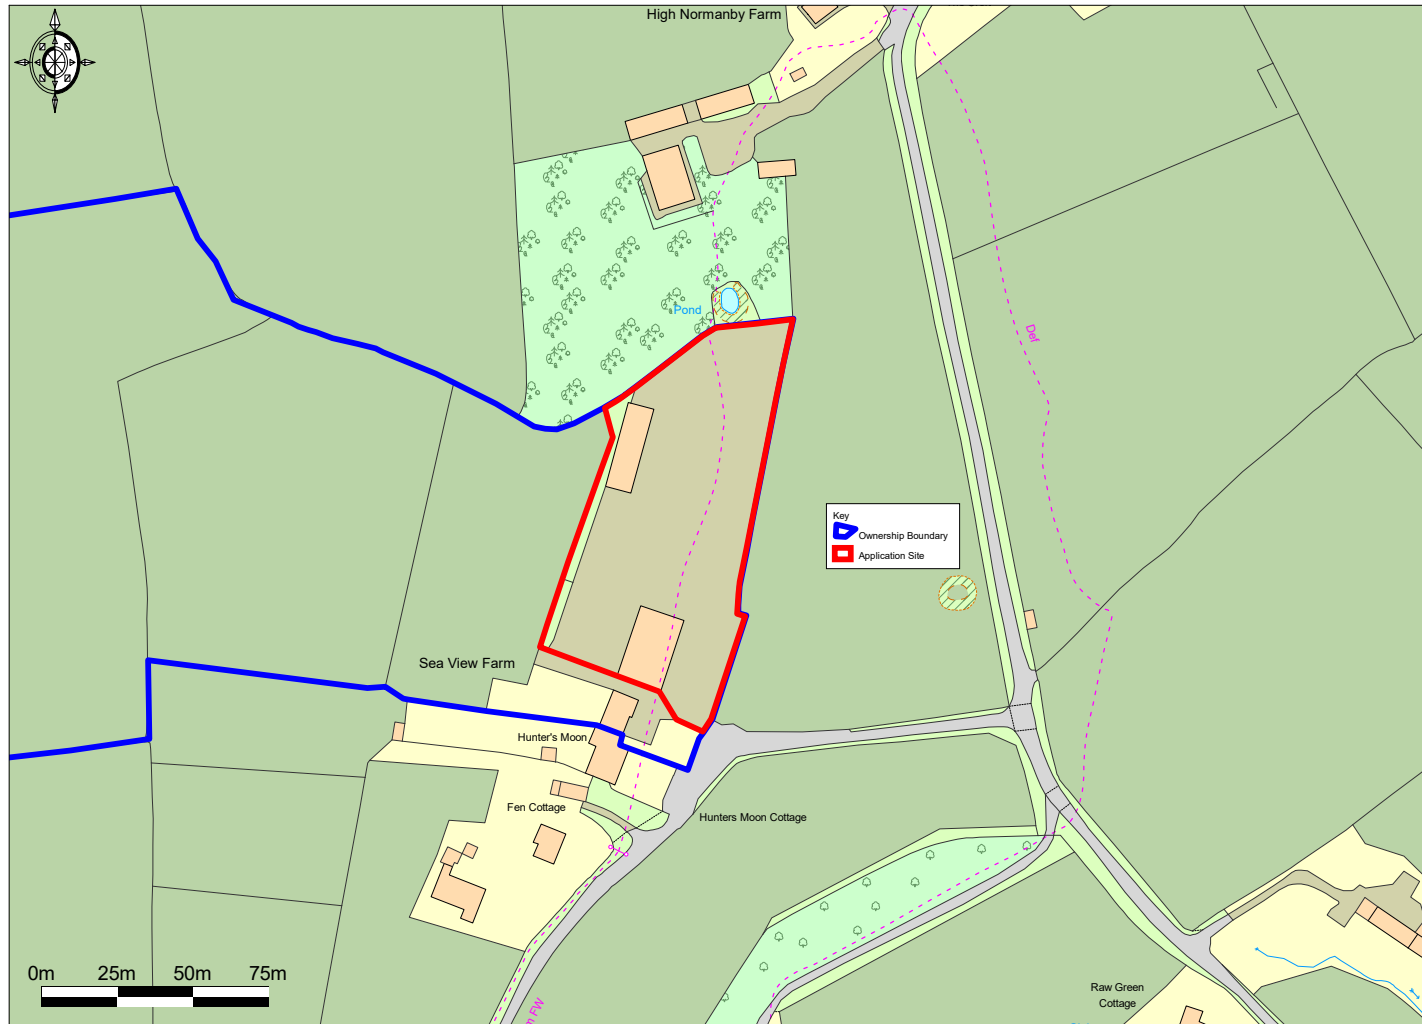


Ordnance Survey © Crown Copyright 2018. All rights reserved. Licence number 100022432. Plotted Scale - 1:2500

Sea View Farm - Proposed Site Layout Plan

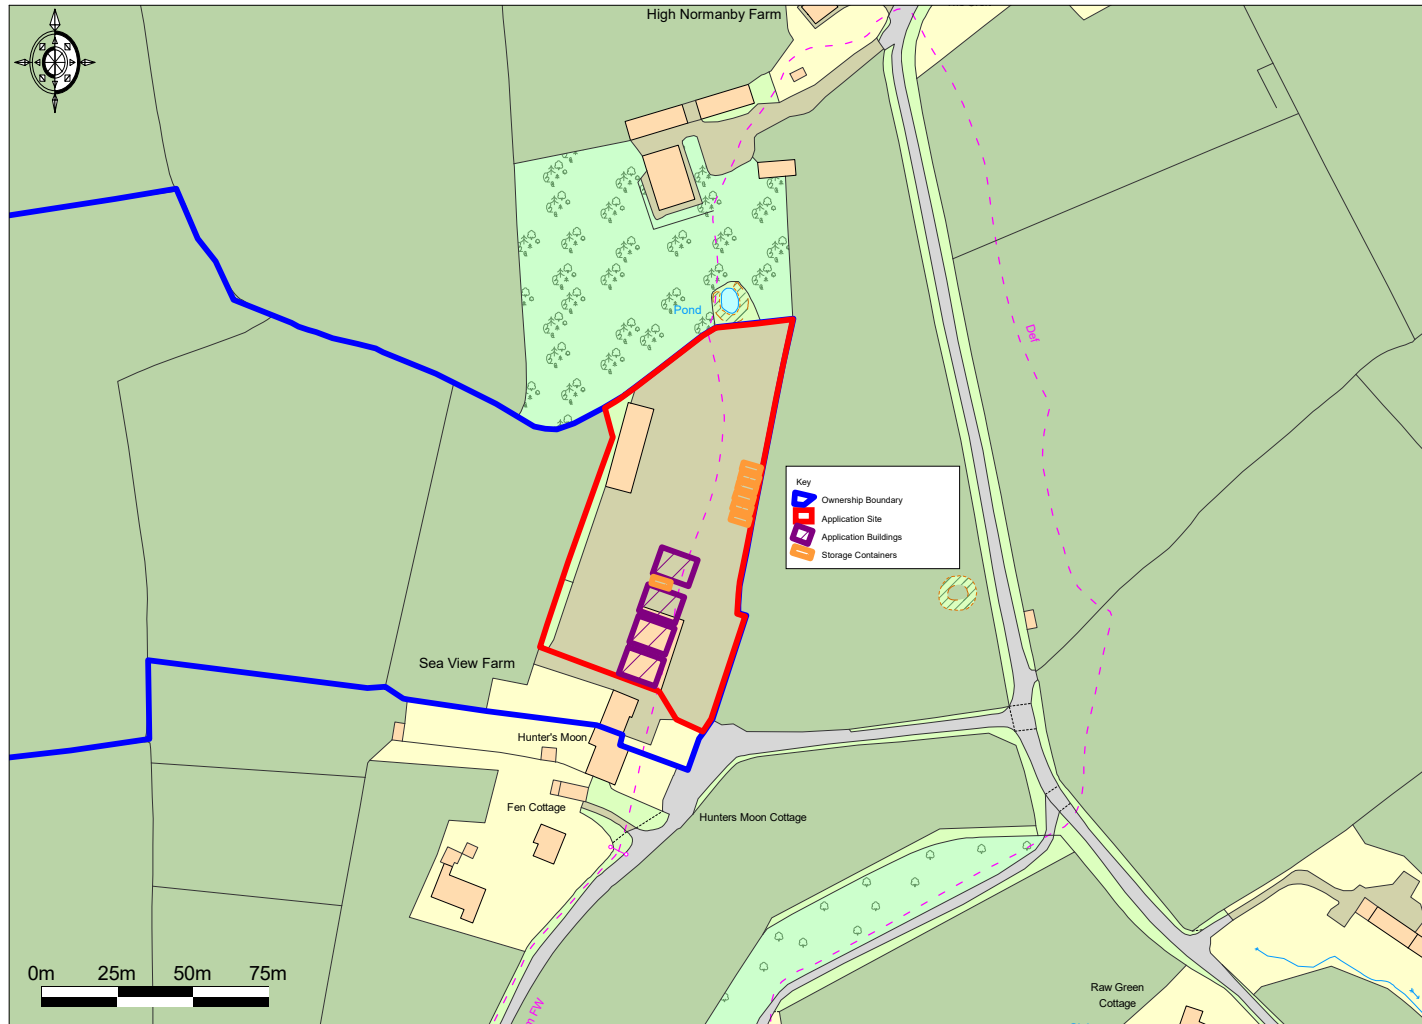

Ordnance Survey © Crown Copyright 2018. All rights reserved. Licence number 100022432. Plotted Scale - 1:2500

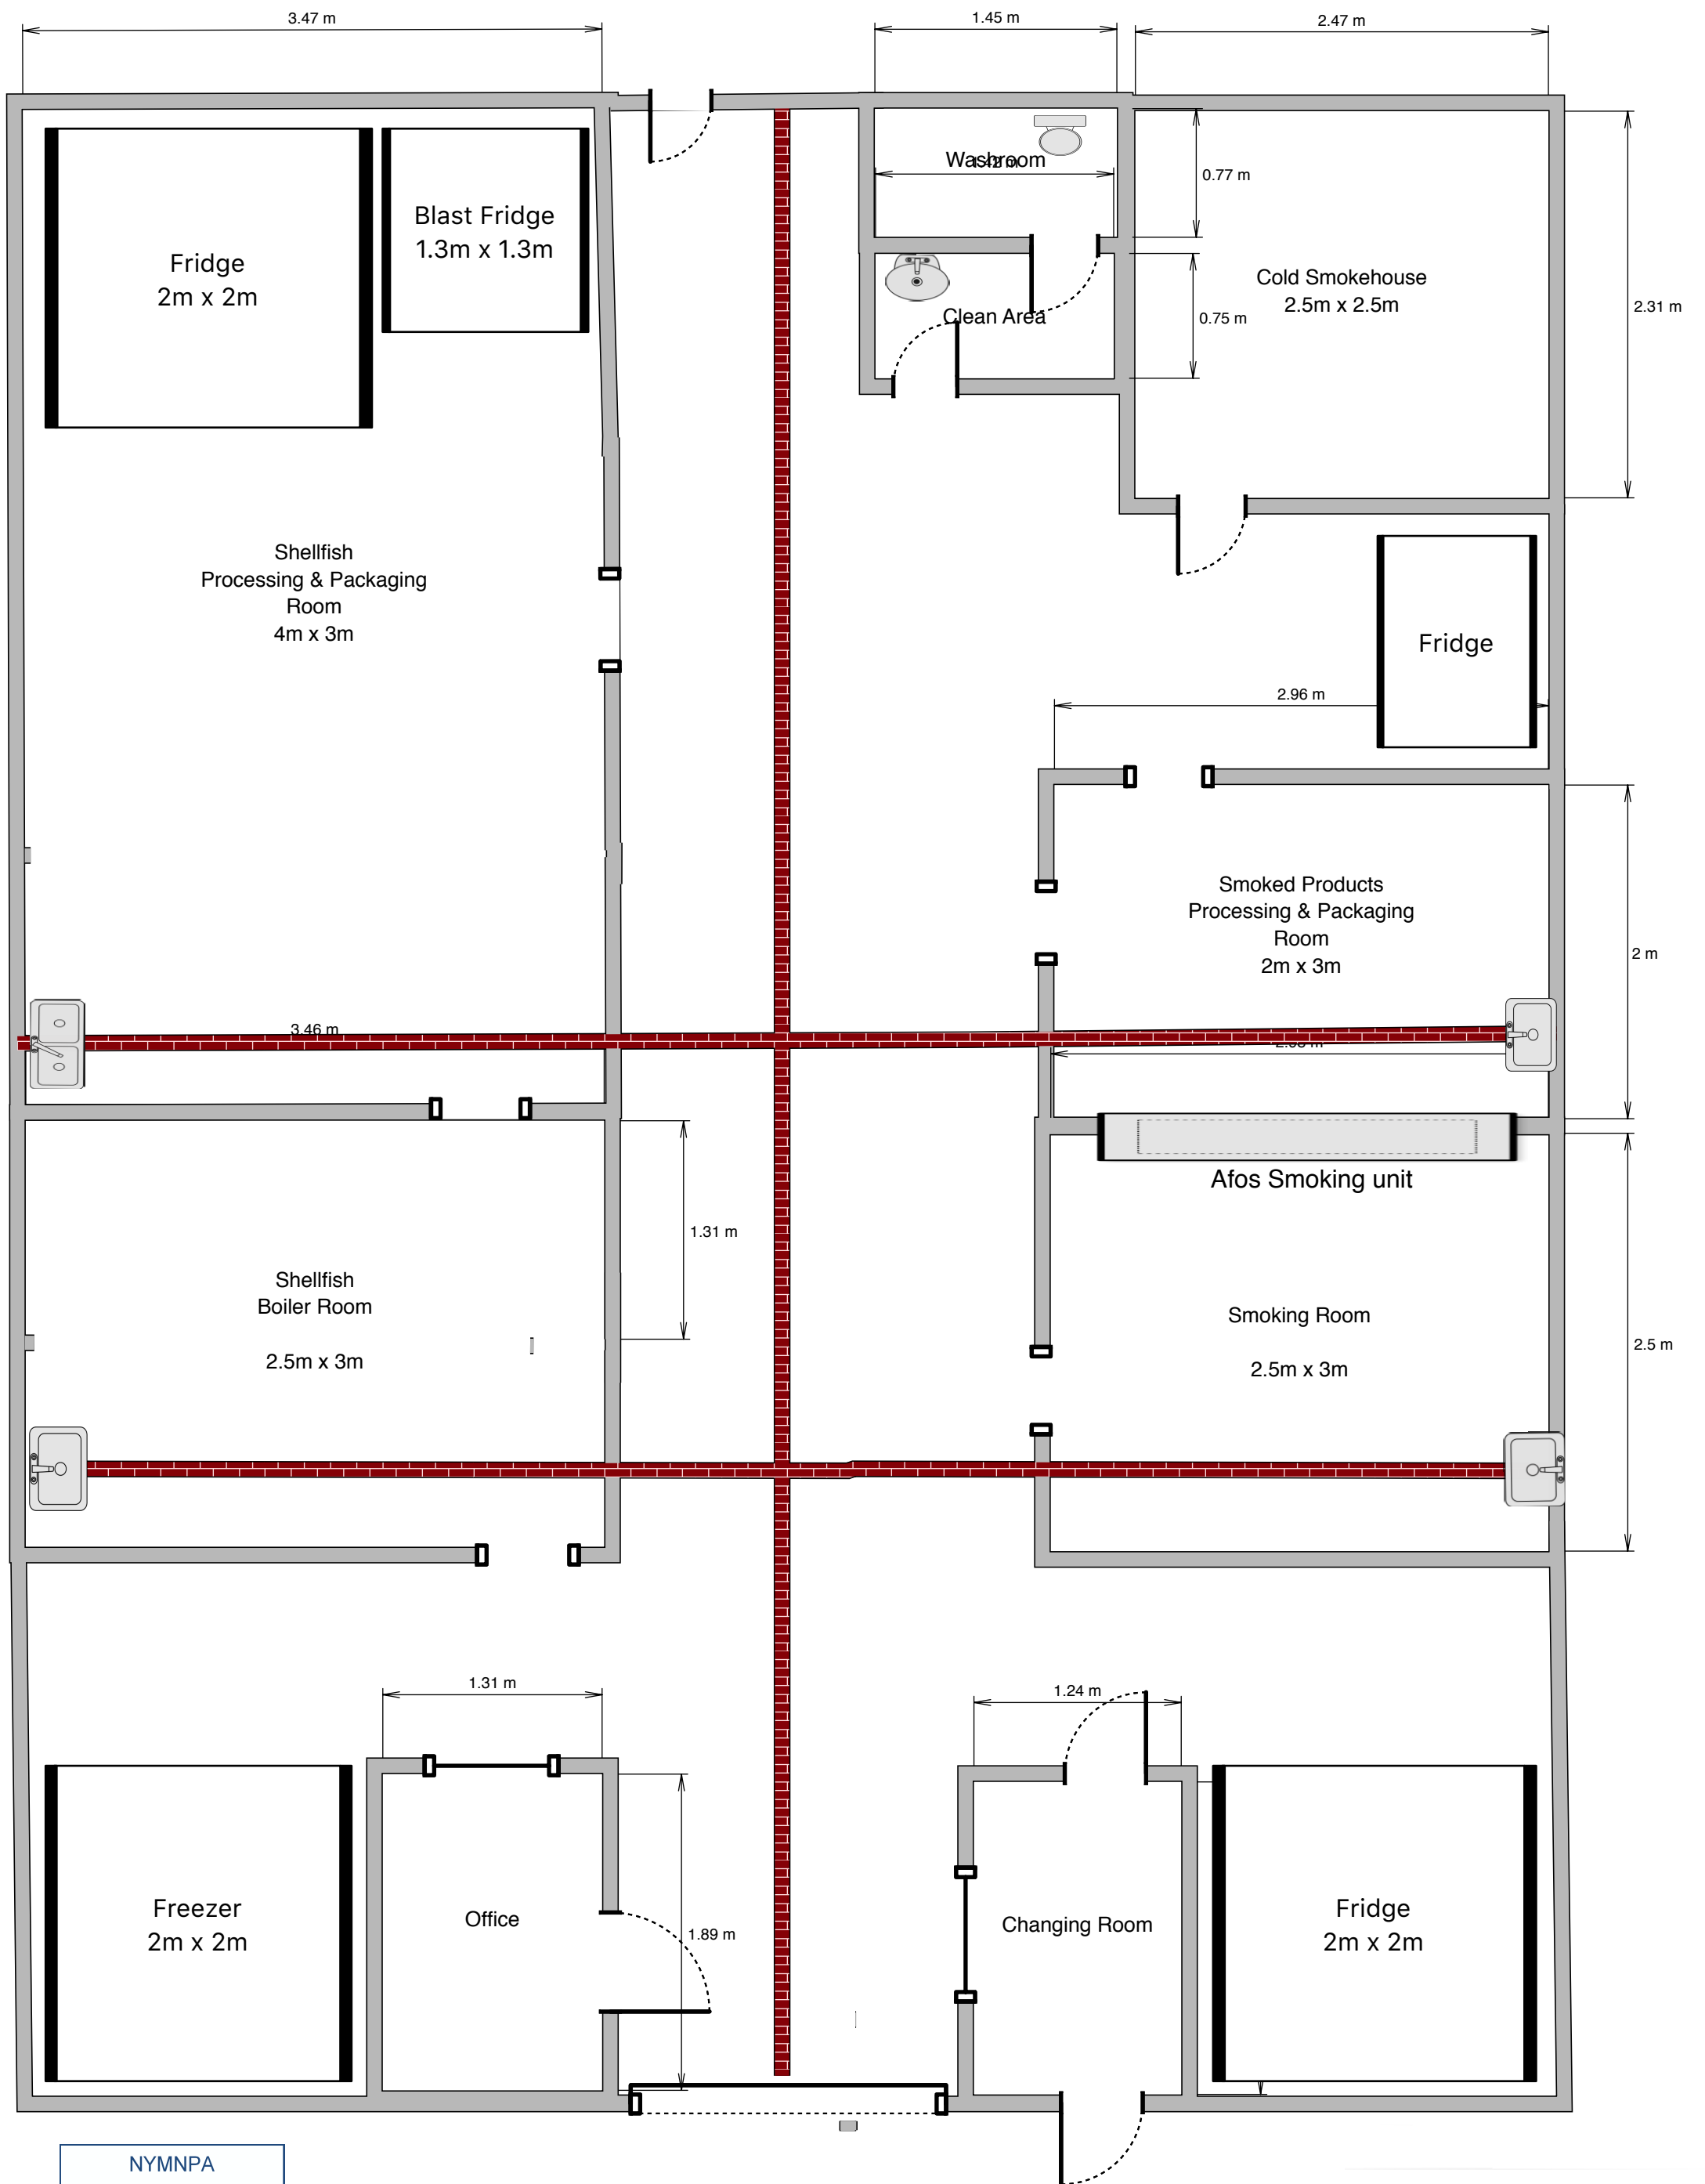


GEMMA OWSTON
BA (Hons) MSc
PLANNING CONSULTANT

The Stables
Molescroft Farm
Grange Way
Beverley
East Yorkshire
HU17 9FS

www.owstonassociates.com

NYMNP

22/11/2018

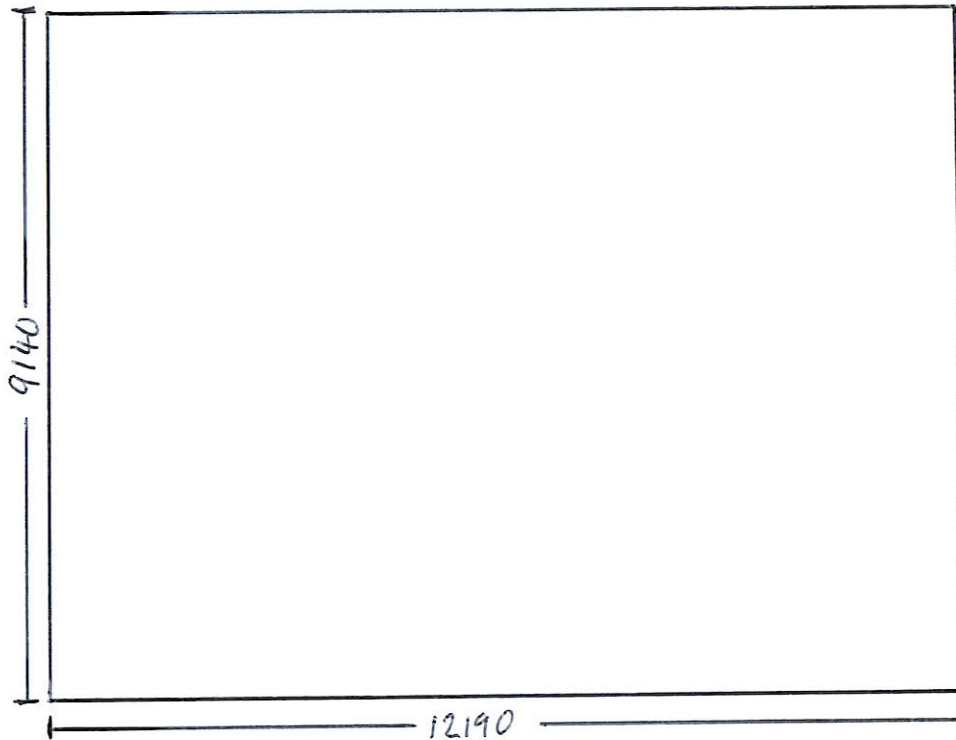



CARLANTH FISHING CO. LTD.
SEA VIEW FARM
HIGH NORMANBY
WHITBY
YO22 4PR

RETROSPECTIVE APPLICATION
FOR REPLACEMENT BUILDING &
CHANGE OF USE.

TITLE: ELEVATIONS SCALE: 1:100 @ A4

DWG. REF: OA/CF/001

DATE: JULY 18.

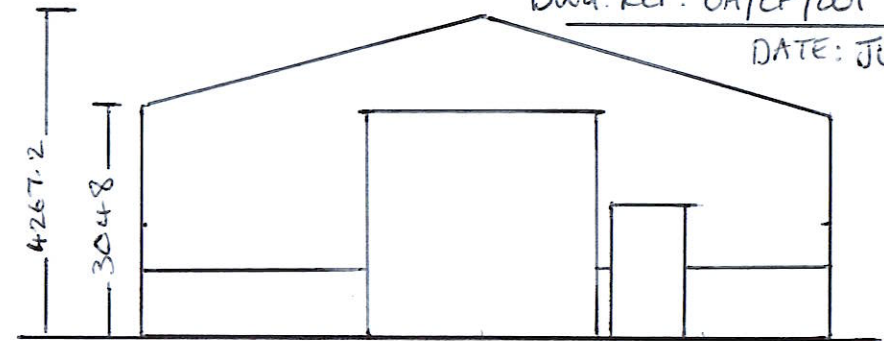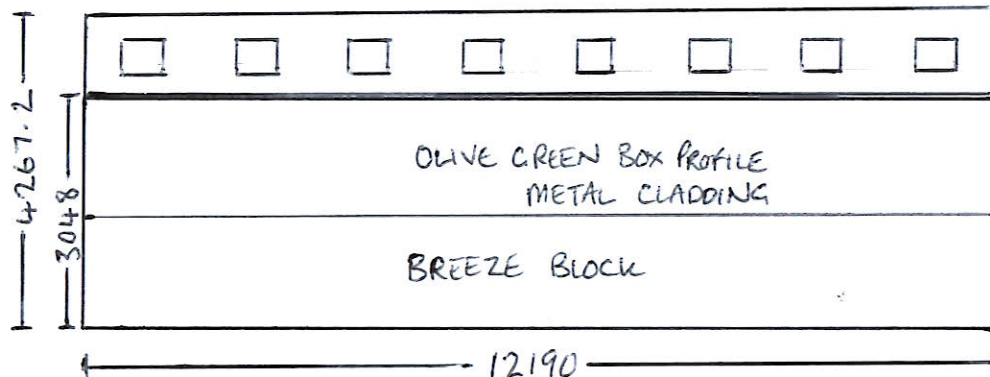

40 feet High Cube Specification



40 ft High cube Container			
Dimensions	External	12.192 × 2.438 × 2.896	M
		40 × 8 × 9.5	FT
	Internal	12.031 × 2.348 × 2.695	M
Door Opening(W*H)		2.336 × 2.585	M
Inside Cubic Capacity		76	CBM
Maximum Gross Weight		30,480	KG
Tare Weight		3,990	KG
Maximum Payload		26,490	KG

20 feet GP Specification



20 ft Container			
Dimensions	External	6.058 × 2.438 × 2.591	M
		20 × 8 × 8.5	FT
	Internal	5.898 × 2.350 × 2.390	M
Door Opening(W*H)		2.336 × 2.280	M
Inside Cubic Capacity		33	CBM
Maximum Gross Weight		30,480	KG
Tare Weight		2,200	KG
Maximum Payload		28,280	KG

The colour of all storage containers on site is Olive Green (RAL 6003).

NYMNPA

02/01/2019