



NYMNP
30/07/2018

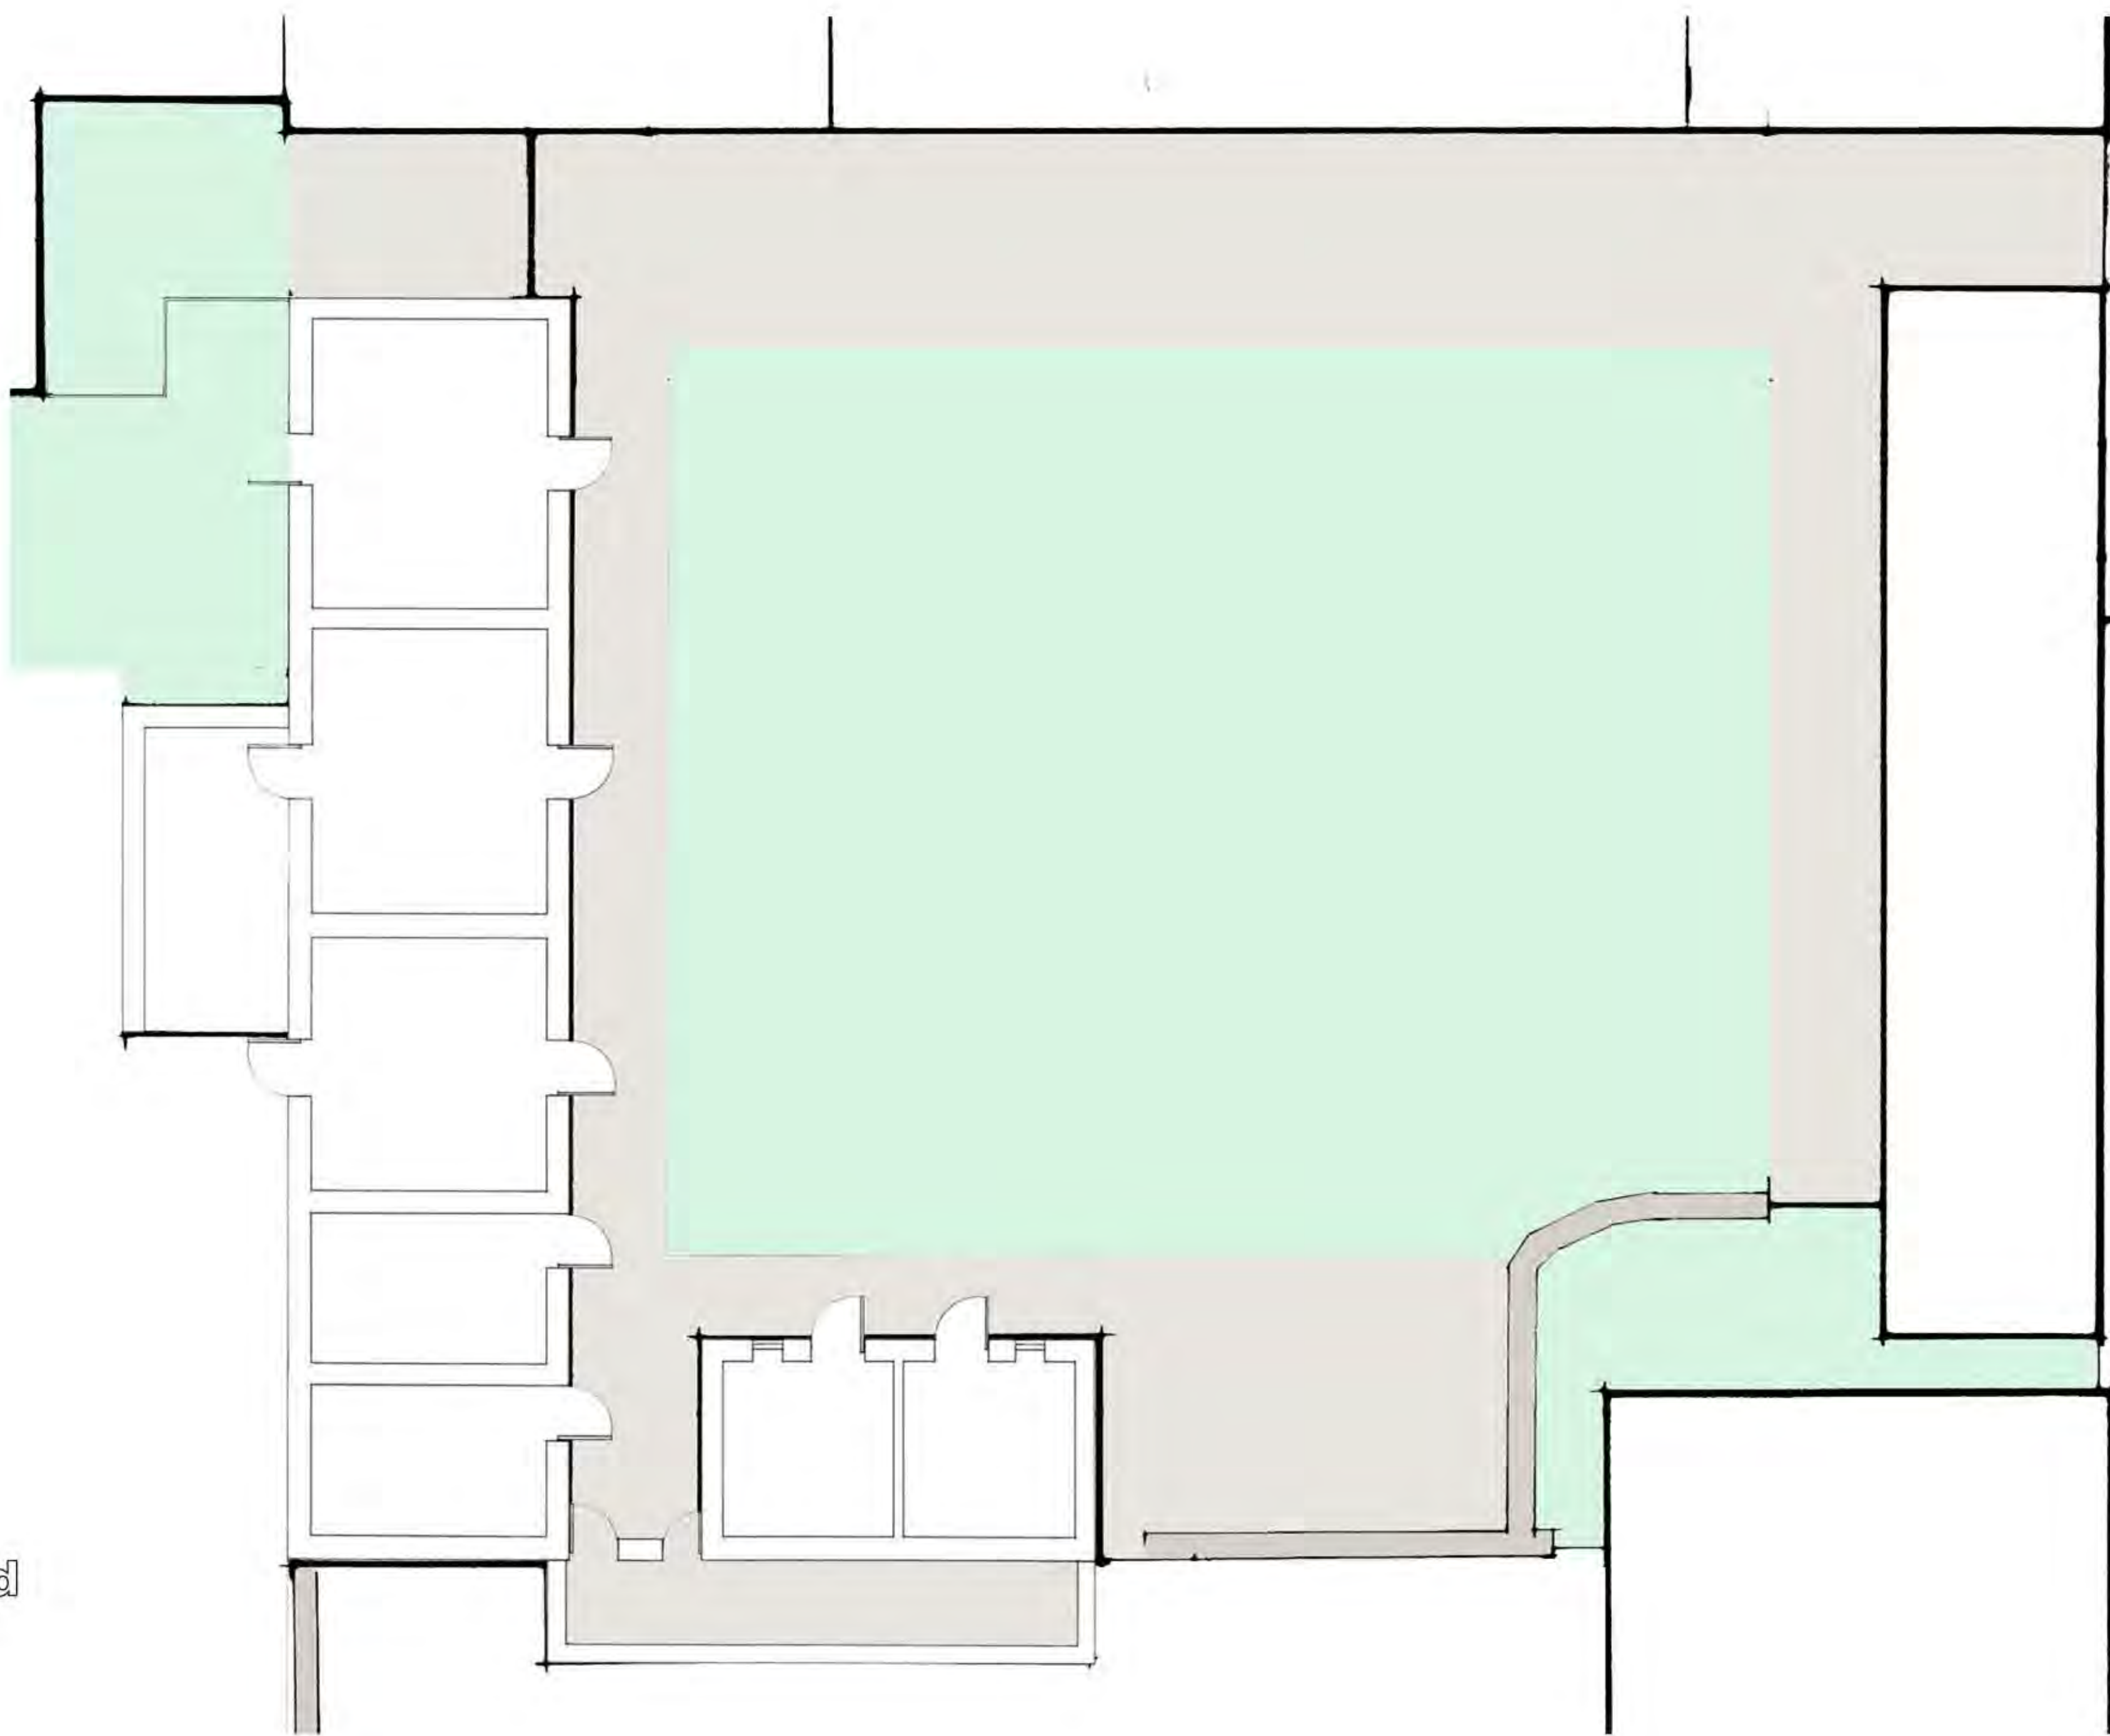

Existing Barns
Proposed Mulberry and
Hornbeam Cottages

Proposed
Rowan Cottage

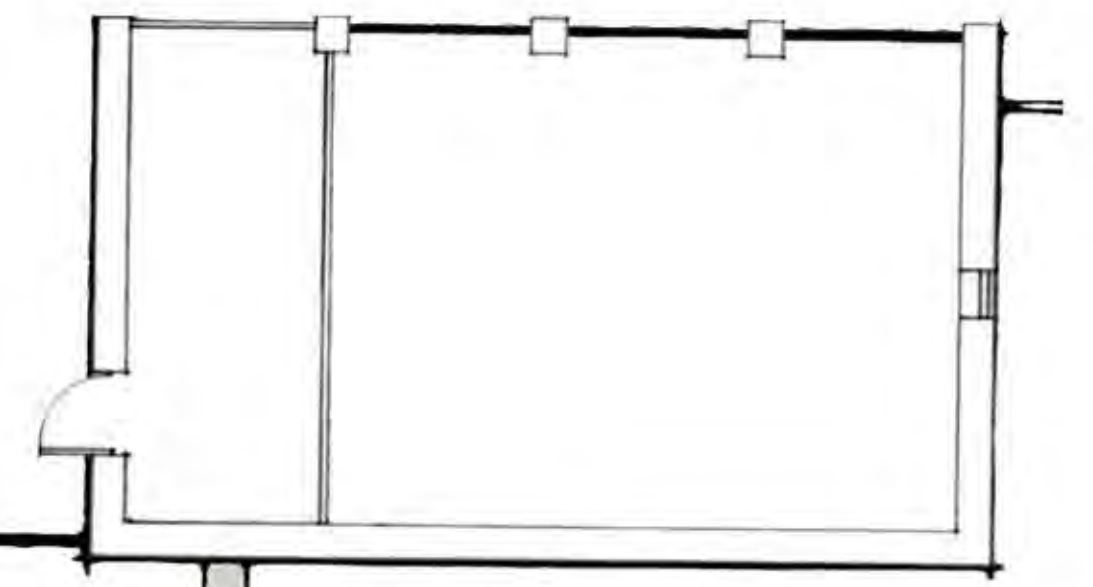

Plan



North Elevation



South Elevation



West Elevation



East Elevation



East Elevation



North Elevation



South Elevation



West Elevation

Plan / Elevations as Existing
Proposed Holiday Cottages
Thirley Gotes Farm
Harwood Dale, Scarborough
P & G Durbin Properties

scale 1 / 100 at A1

S1

23/2/18



ARCHITECTS

THE OLD GRAMMAR SCHOOL
MANOR SQUARE OTLEY LEEDS LS21 3AY
RIDGE HALL RIDGE LANE STAITHES
NORTH YORKSHIRE TS13 5DX