



29 SEP 2016




SECTION A-A

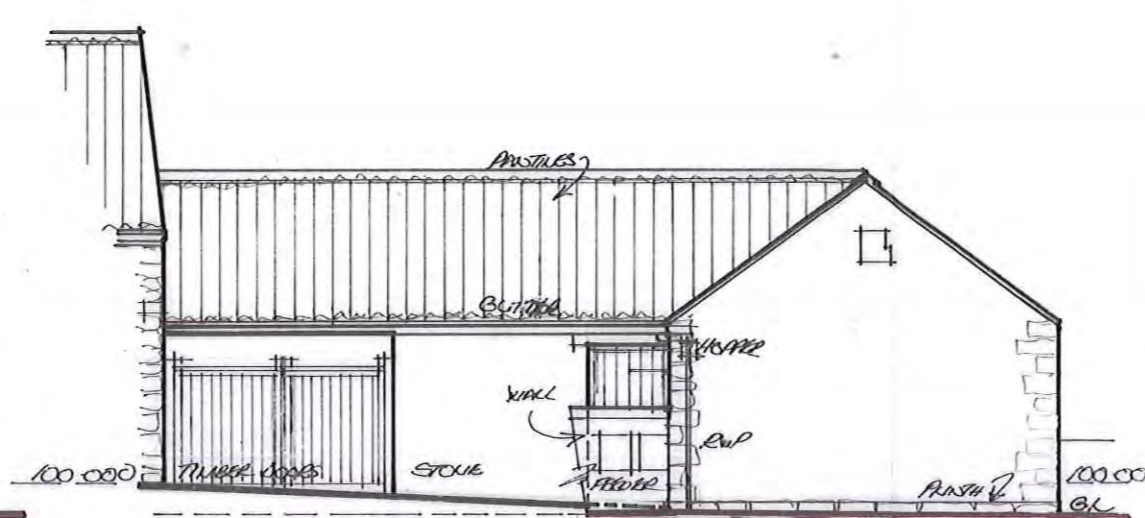


SOUTH ELEVATION

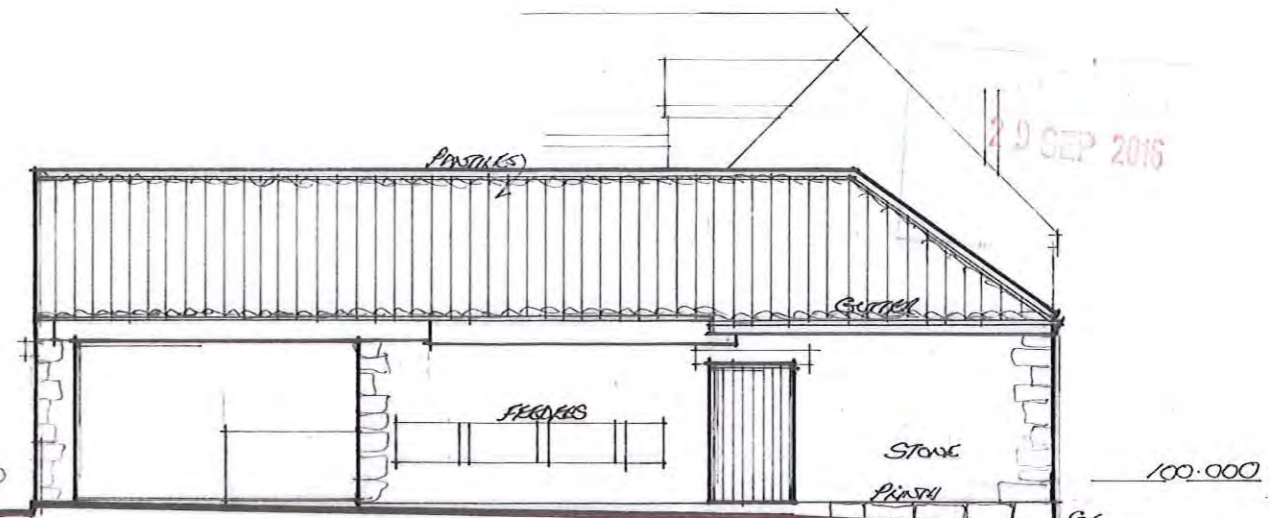


EAST ELEVATION

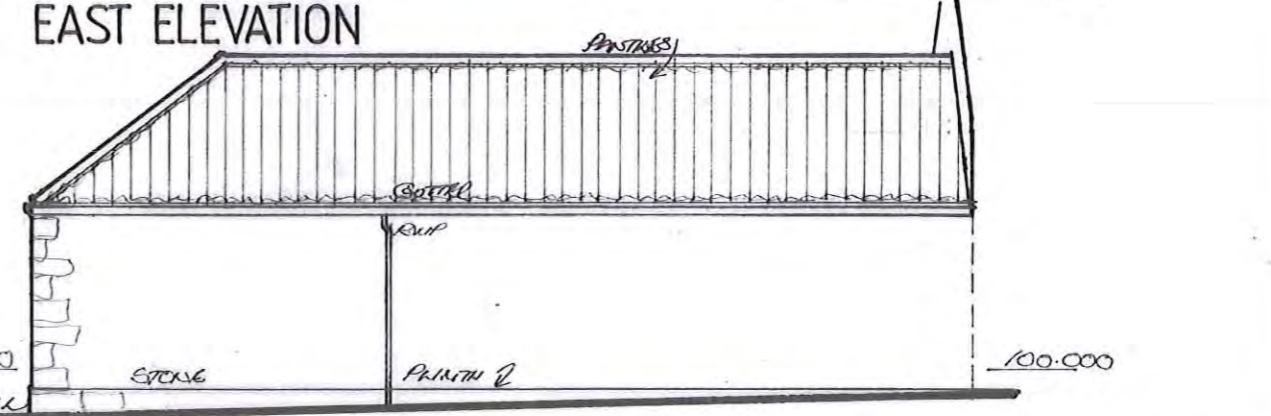

NORTH ELEVATION

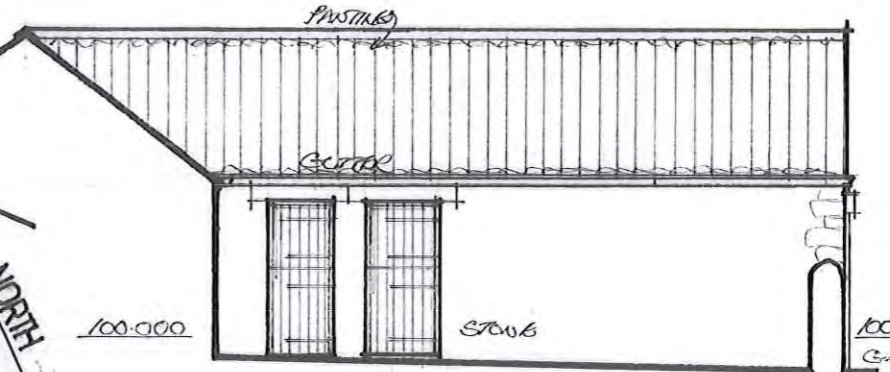

WEST ELEVATION

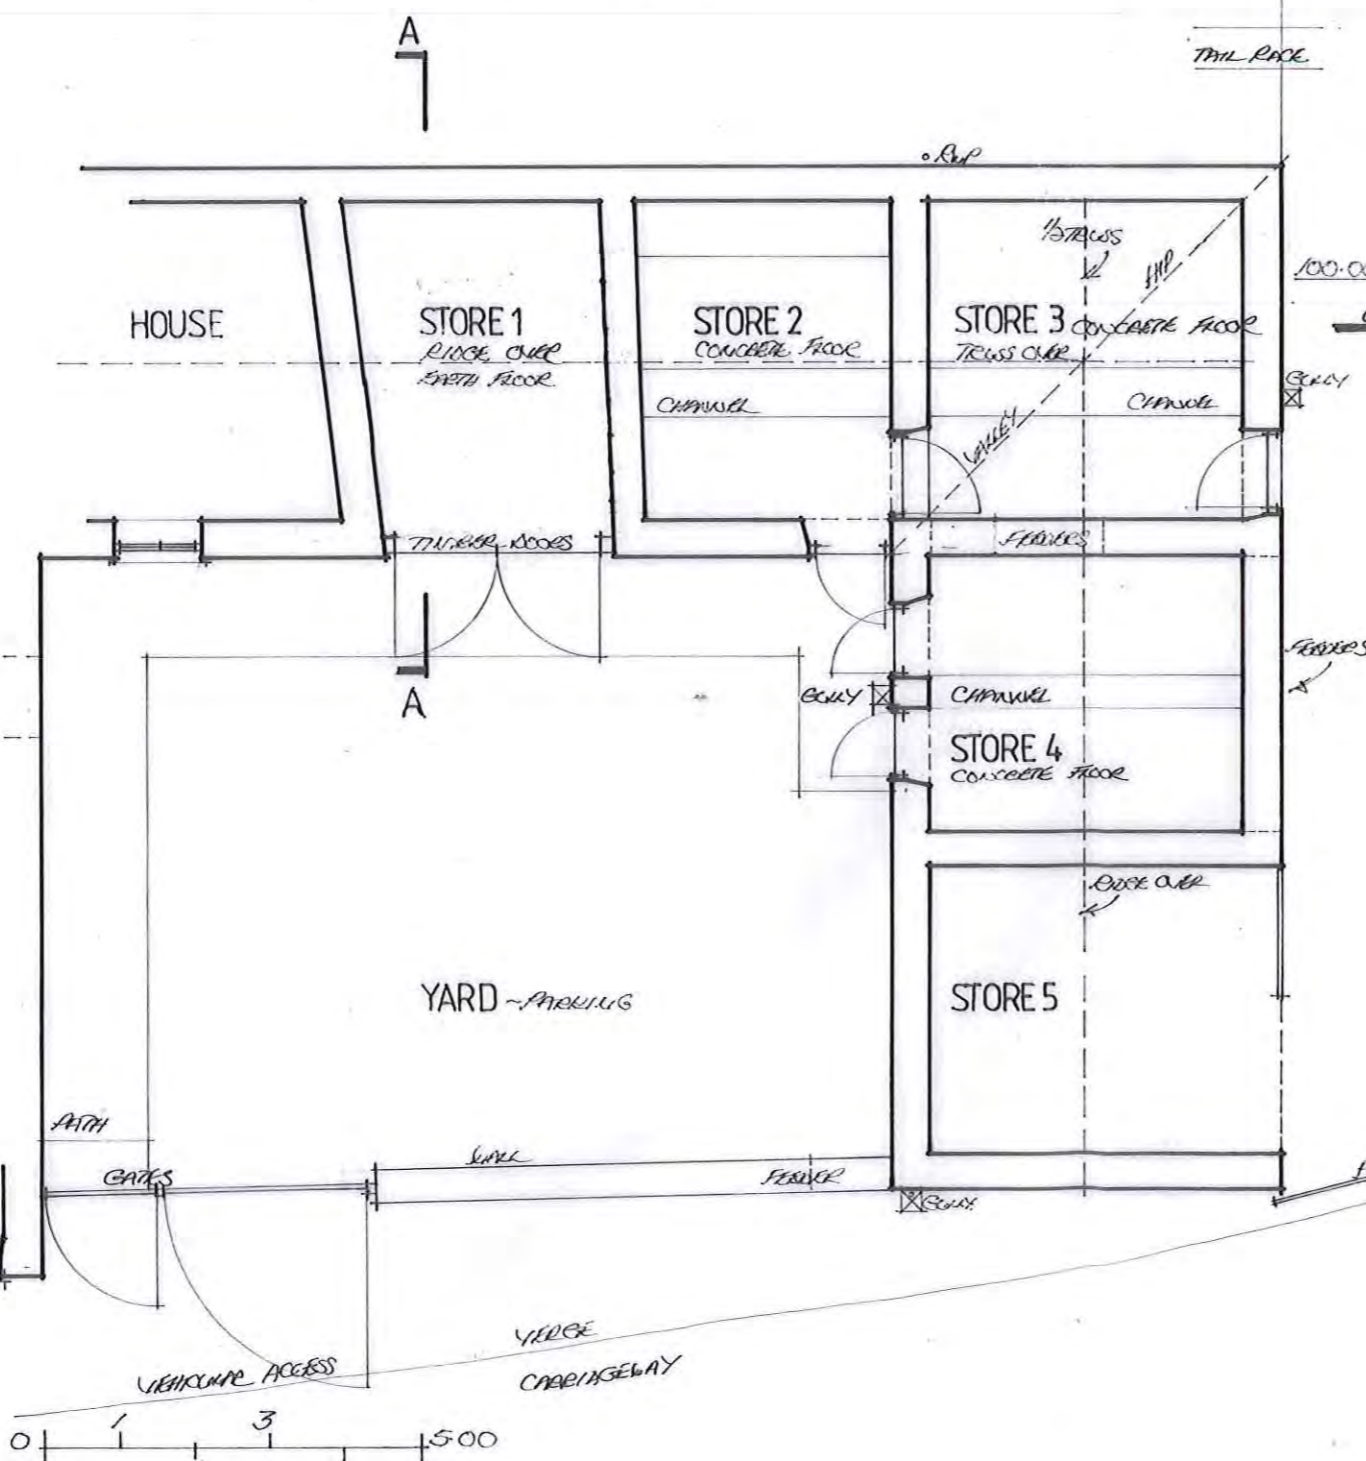


PLAN

PROPOSED CONVERSION OF OUTBUILDINGS
INTO A RESIDENTIAL ANNEXE
AT
TROGSDALE MILL FARM, SKANSTOCK,
NORTH YORKSHIRE
FOR
MR & MRS. M. MILNER


1:100 SCALE, JULY 2016
@A3

REF: N100/1/7/16-01
GENERAL ARRANGEMENTS AS EXISTING


29 SEP 2016

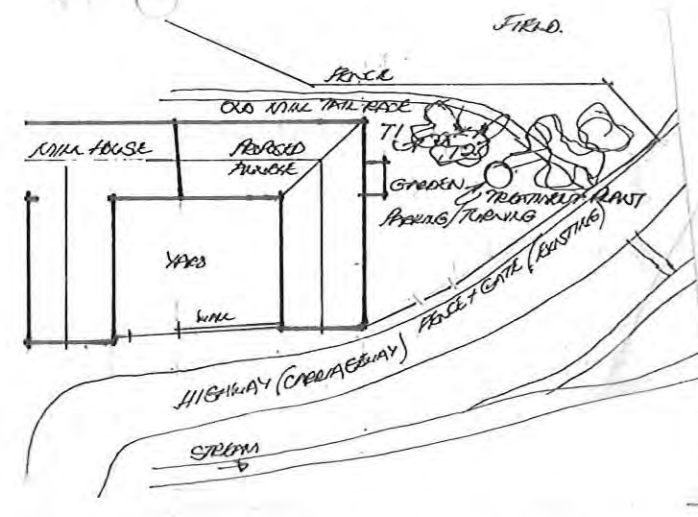


SITE PLAN 1:500 SCALE

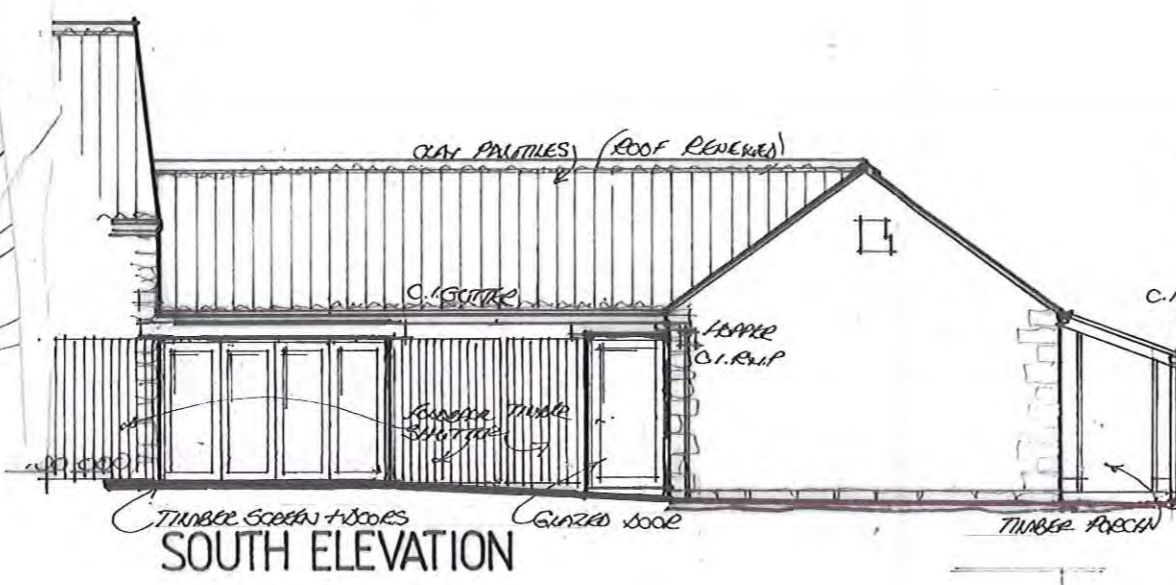



SOUTH ELEVATION

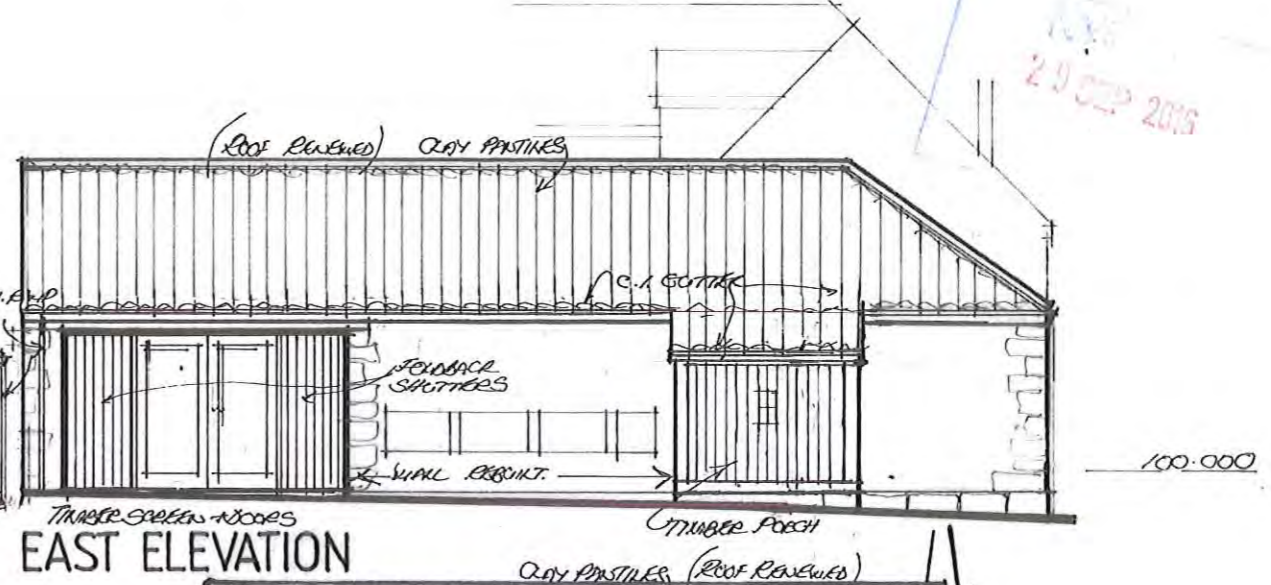


EAST ELEVATION

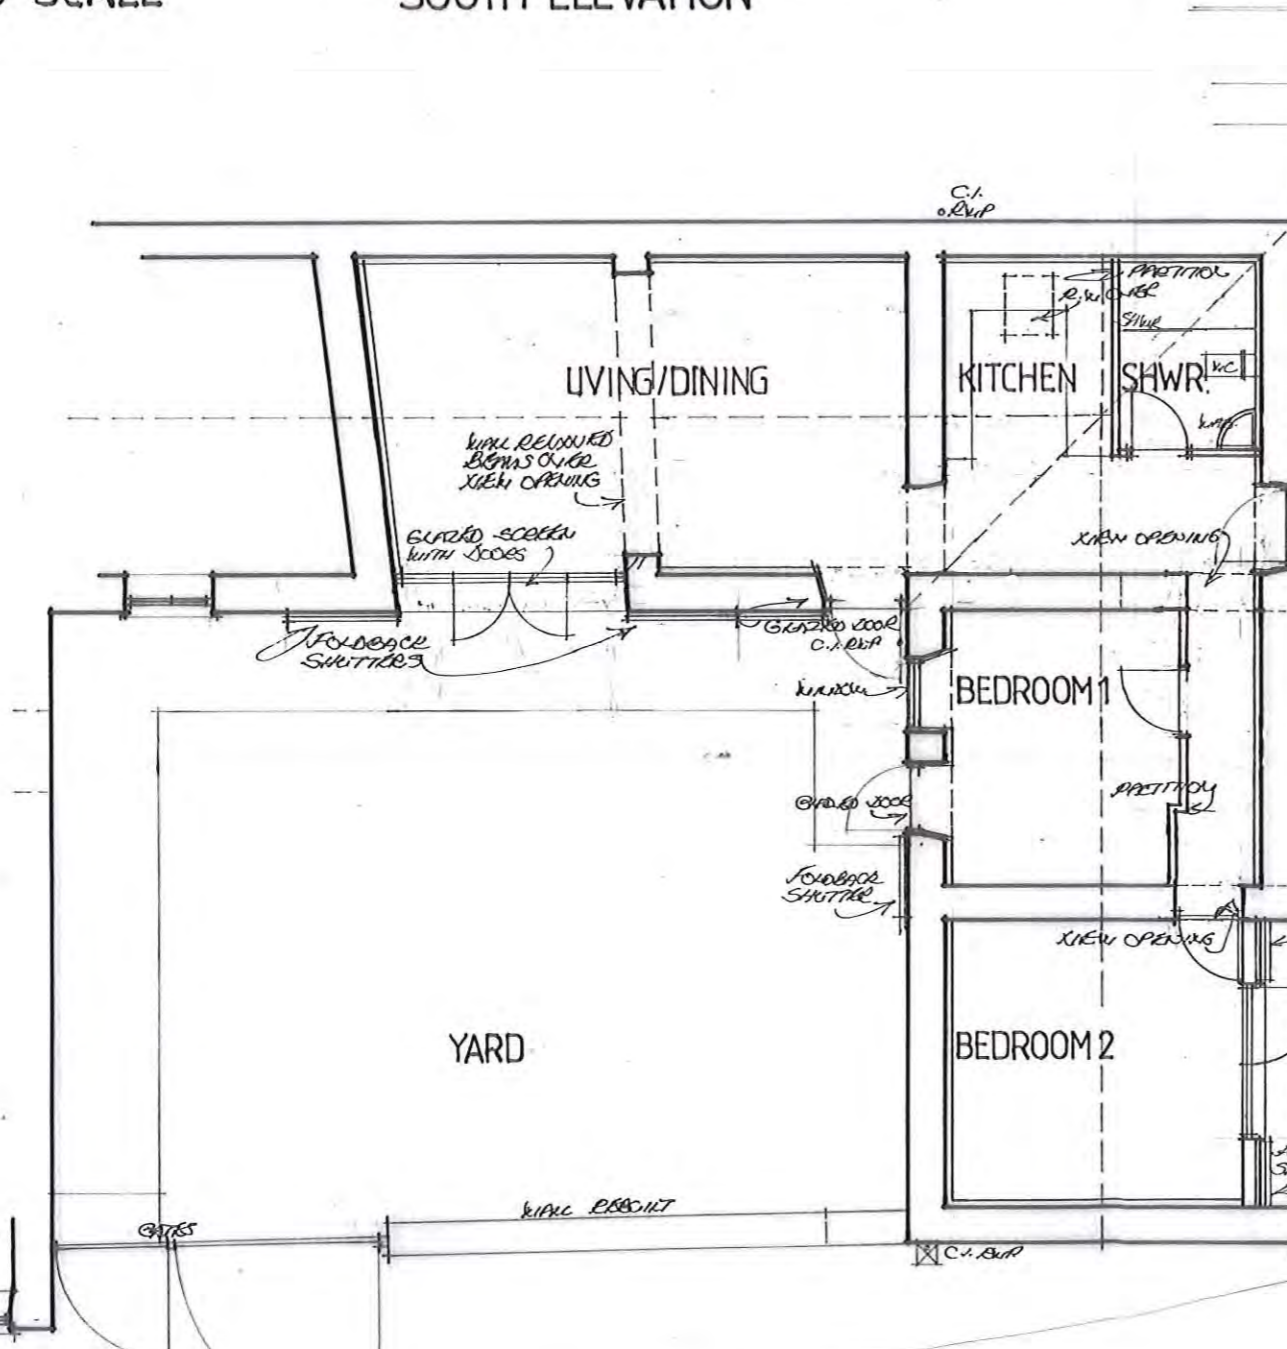

PLAN

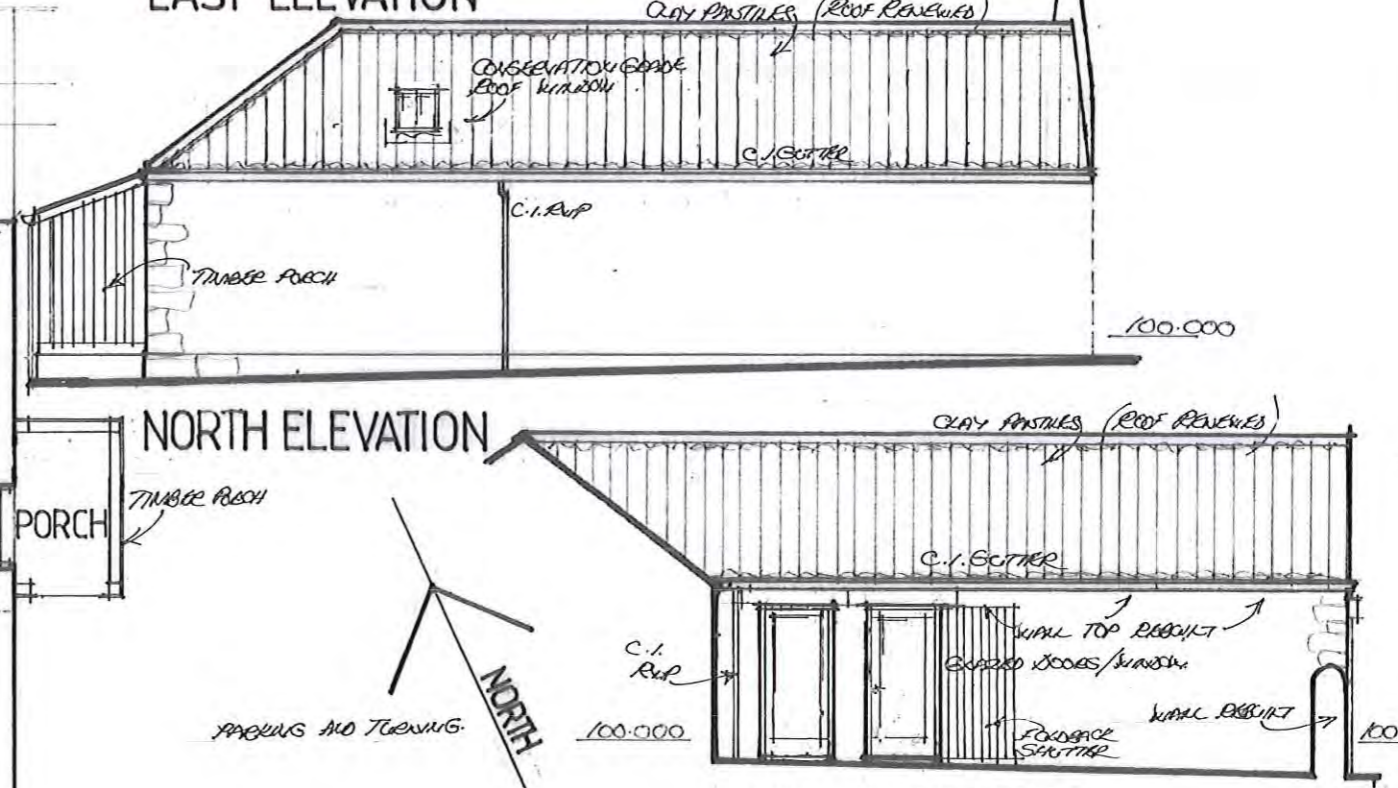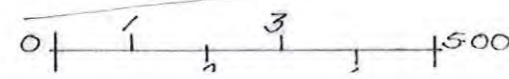

NORTH ELEVATION

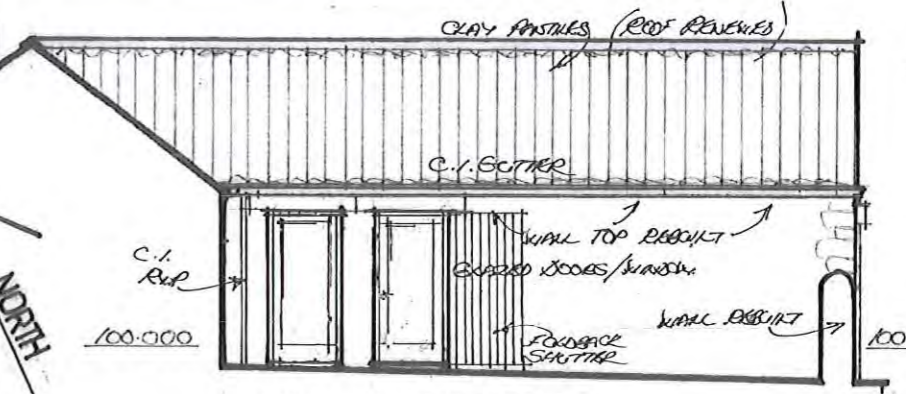

WEST ELEVATION

REV A: AUG 16 - ROOF WINDOWS CURTLED, SHUTTER ADDED 4/D. OPENING

PROPOSED CONVERSION OF OUTBUILDINGS INTO A RESIDENTIAL ANNEXE AT TROTSOPARK MILL FARM, SNANTON, NORTH YORKSHIRE FOR MR & MRS M. MILLER,

1:100 SCALE, JULY 2016
© A3
REF: NNN/1/7/16-02 REV A.
GENERAL ARRANGEMENTS AS PROPOSED

29 SEP 2016