


For section details refer to drawing YP-P10-DNF-CX-008.

Proposed acoustic fence / environmental barrier.

Land ownership boundary

**Key:**

- Land ownership boundary
- Topographical survey
- Proposed layout
- 3m high Environmental / acoustic barrier
- Extent of construction platform (level to be confirmed)

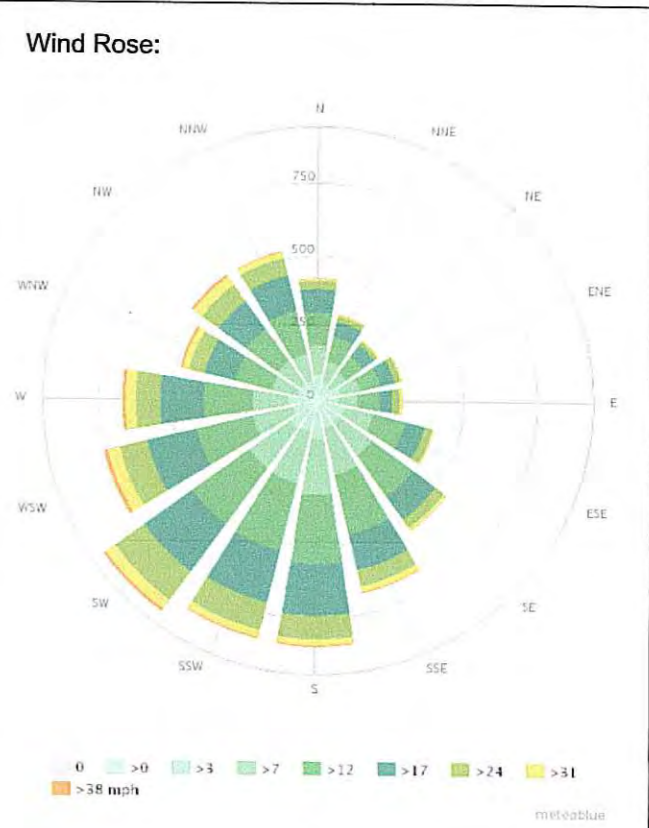

B	29/11/16	JB	CW	AH
Draft				
A	25/11/16	JB	CW	AH
Draft				
Issue	Date	By	Chkd	Appd

**ARUP**


Admiral House, Rose Wharf,  
78 East Street, Leeds, LS9 4FF  
www.arup.com

Client  
**Sirius Minerals Plc**


Job Title  
**York Potash  
Site Preparation  
Redesign**

**Dove's Nest Farm  
Construction Phase 2  
Masterplan  
Welfare Access**

Scale at A1	1:2000
Discipline	Highways
Job No	Drawing Status
<b>234376</b>	<b>Draft</b>
Drawing No	Issue
<b>YP-P10-DNF-CX-007</b>	<b>B</b>

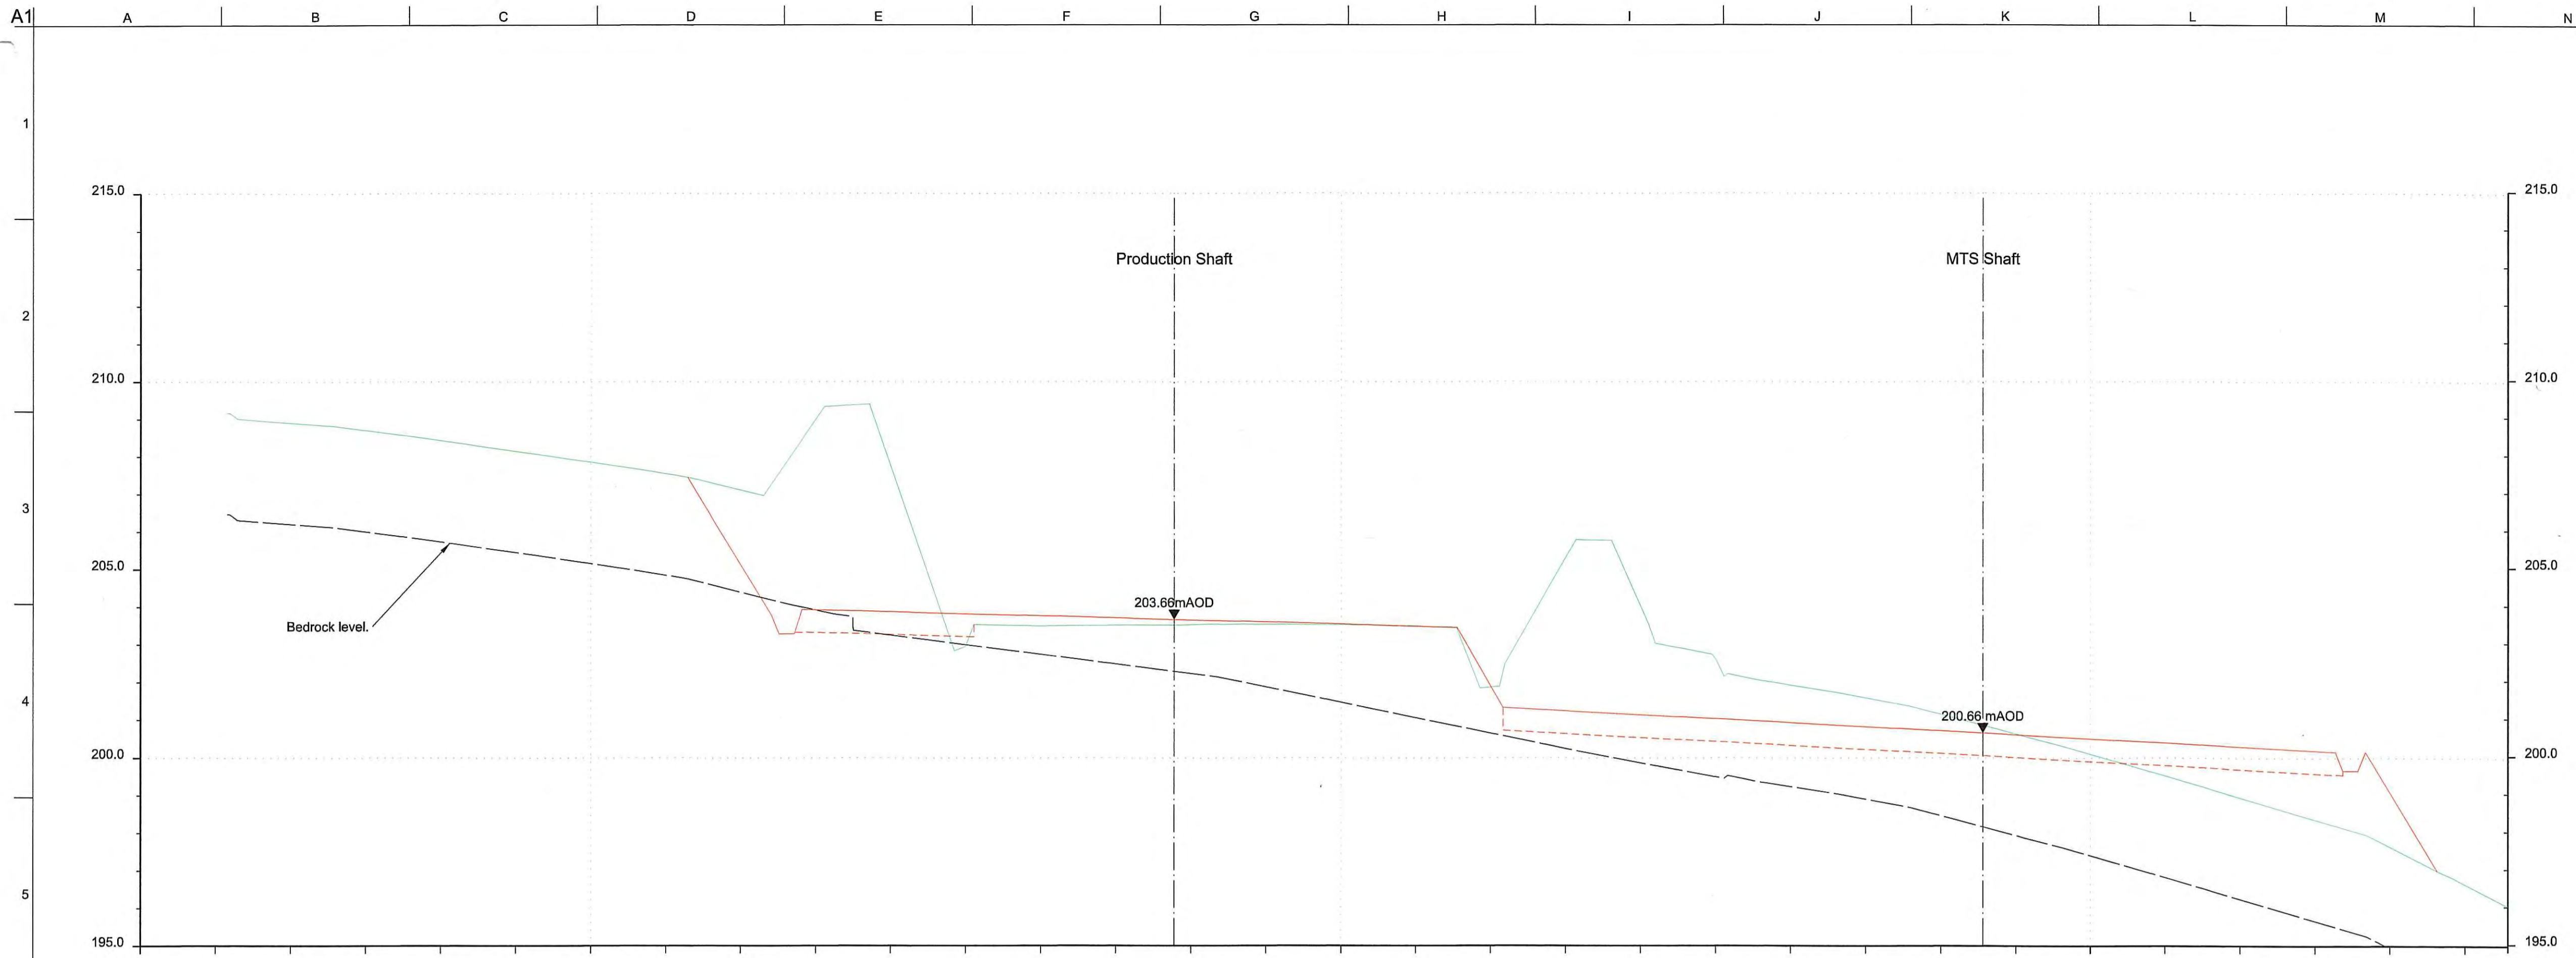

**Section A-A**  
Scale H 1:500 V 1:100

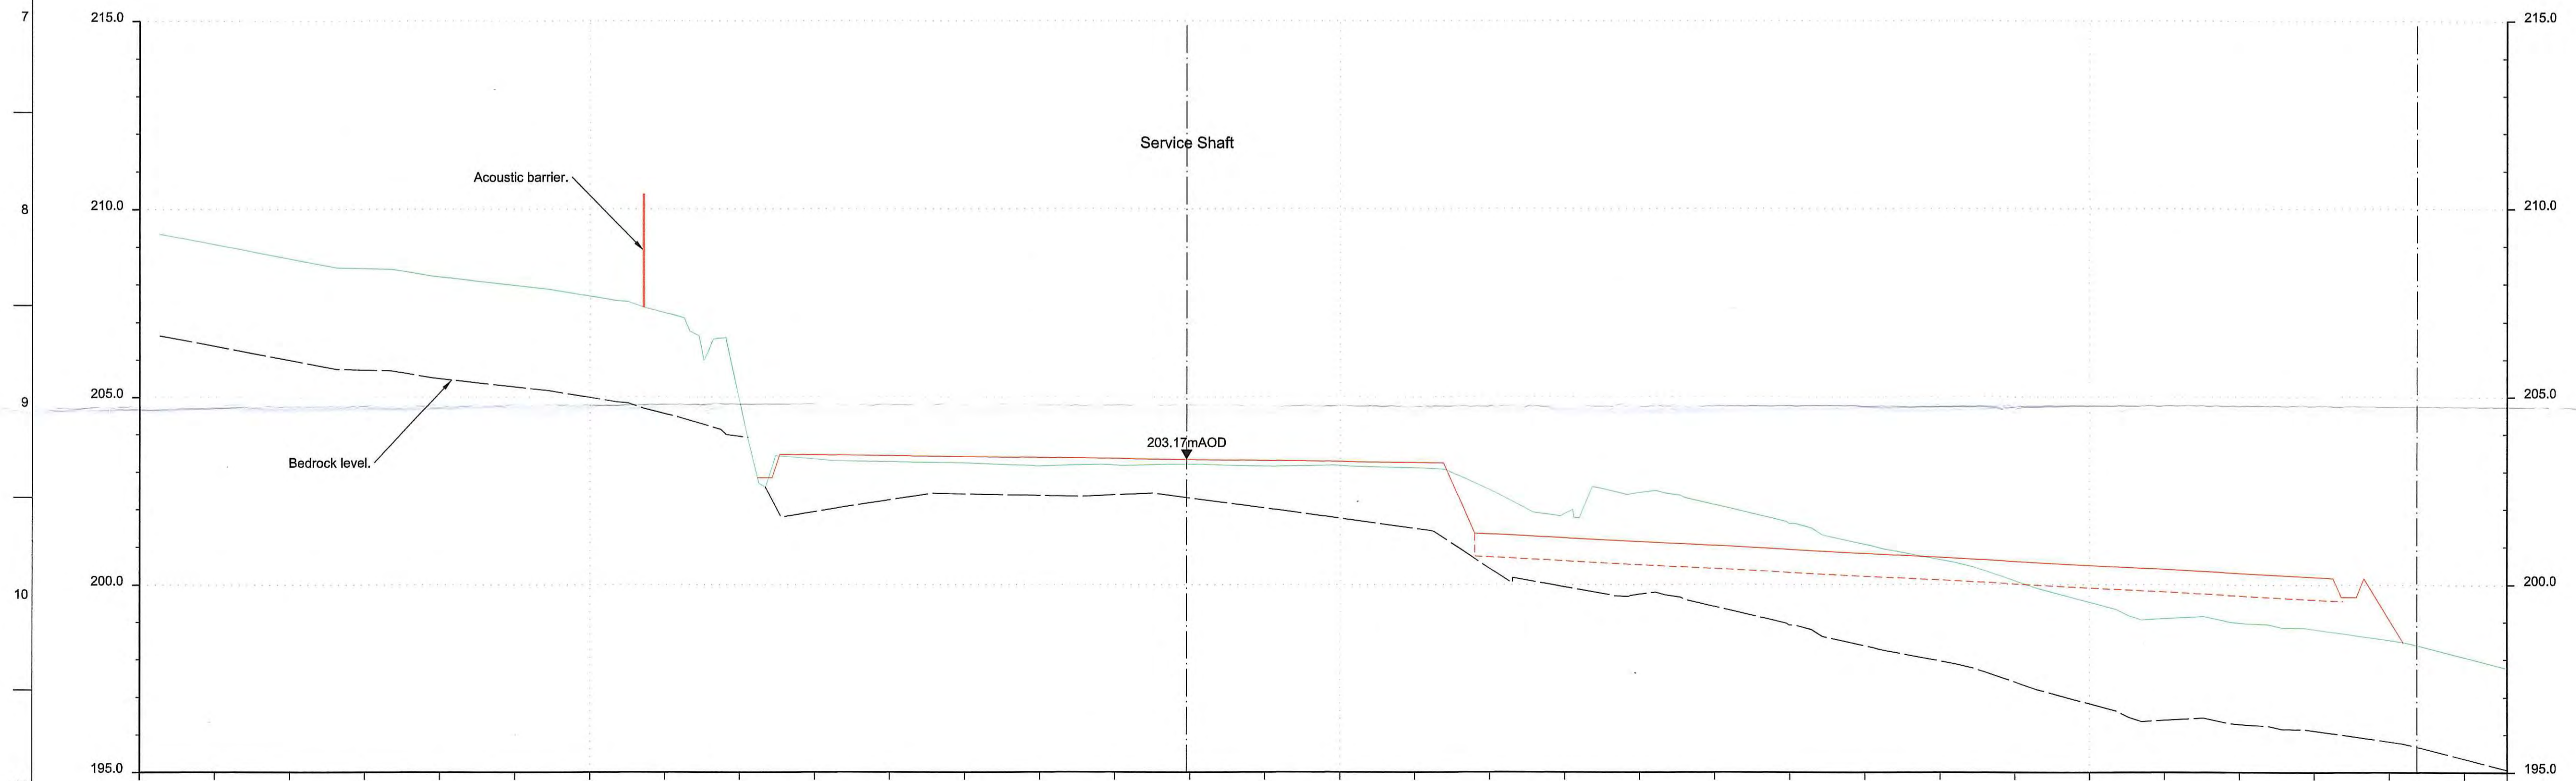

**Section B-B**  
Scale H 1:500 V 1:100

- Notes:
- All levels are in meters unless stated otherwise.
  - For section location refer to drawing YP-P10-DNF-CX-007.
- Key:
- Existing platform/ ground profile
  - Proposed platform profile
  - Approximate level of rockhead
  - Assumed base of new platform construction (to be confirmed by detailed design)

A	29/11/16	JB	CW	AH
Draft				
Issue	Date	By	Chkd	Appd

**ARUP**  
Admiral House, Rose Wharf,  
78 Great Oldham Road, Oldham, Greater Manchester, M14 6ST  
www.arup.com  
Client  
Sirius Minerals Plc

Job Title  
York Potash  
Dove's Nest Farm  
Construction Phase 2  
Sections

Scale at A1  
1:500  
Discipline  
Highways  
Job No  
234376  
Drawing No  
YP-P10-DNF-CX-008  
Drawing Status  
Draft  
Issue  
A