
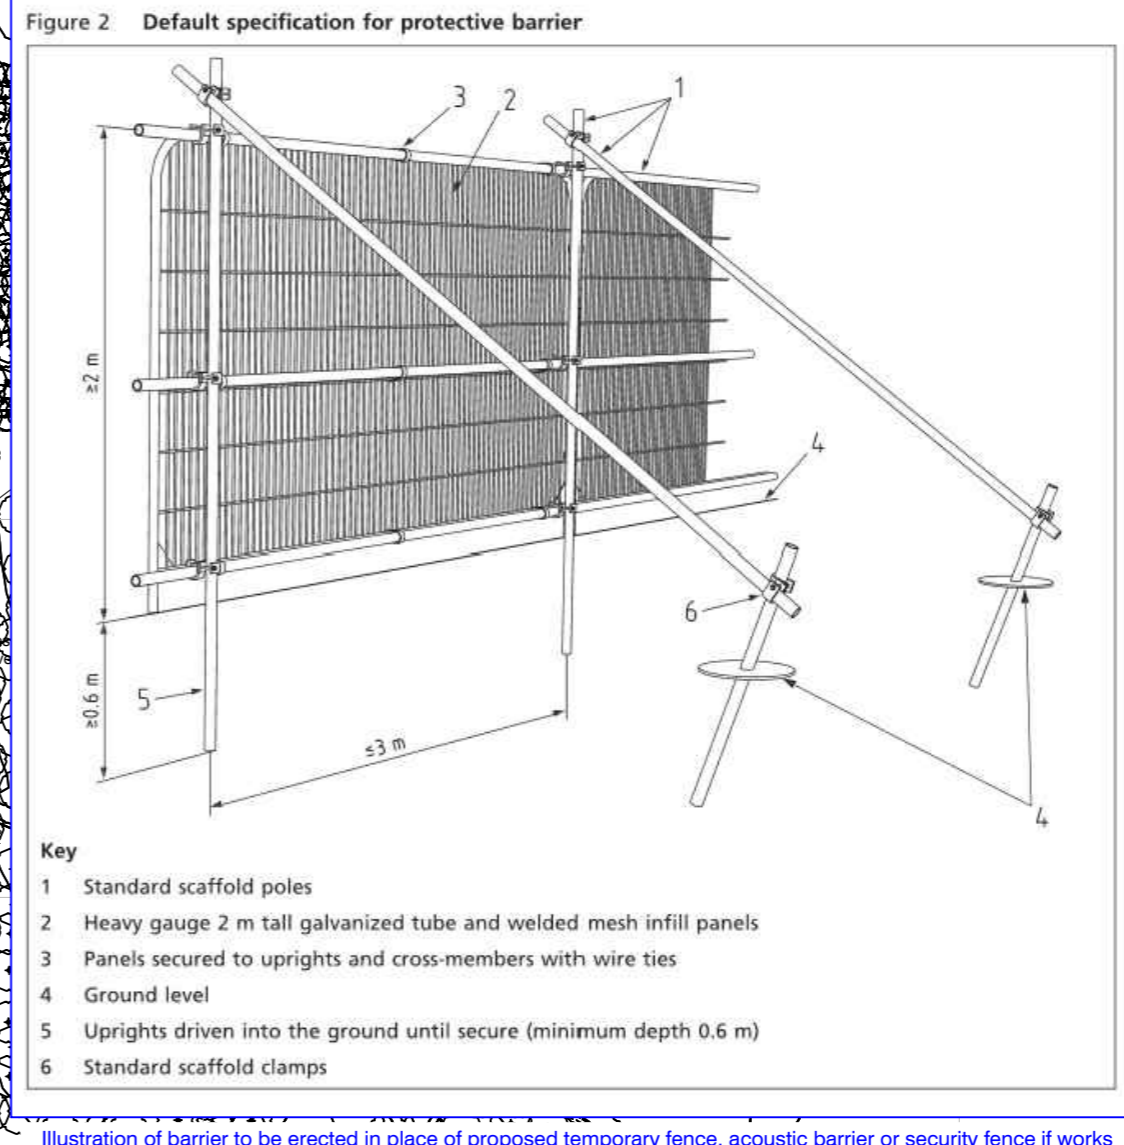


This drawing is the property of Andrew Belson Arbicultural Consultant. Copyright is reserved by him and the drawing is issued on the condition that it is not copied, reproduced, retained nor disclosed to any unauthorized person either wholly or in part without the consent of Andrew Belson.

NOTES: Based on ARUP drawing YP-P10-DNF-CX-004_DNF_Phase 2 Masterplan 161208 Rev 1

- Key:**
- Construction Phase Security Fence
 - Temporary Heras Fence
 - 3m high Environmental / acoustic barrier
 - Trees to be Removed

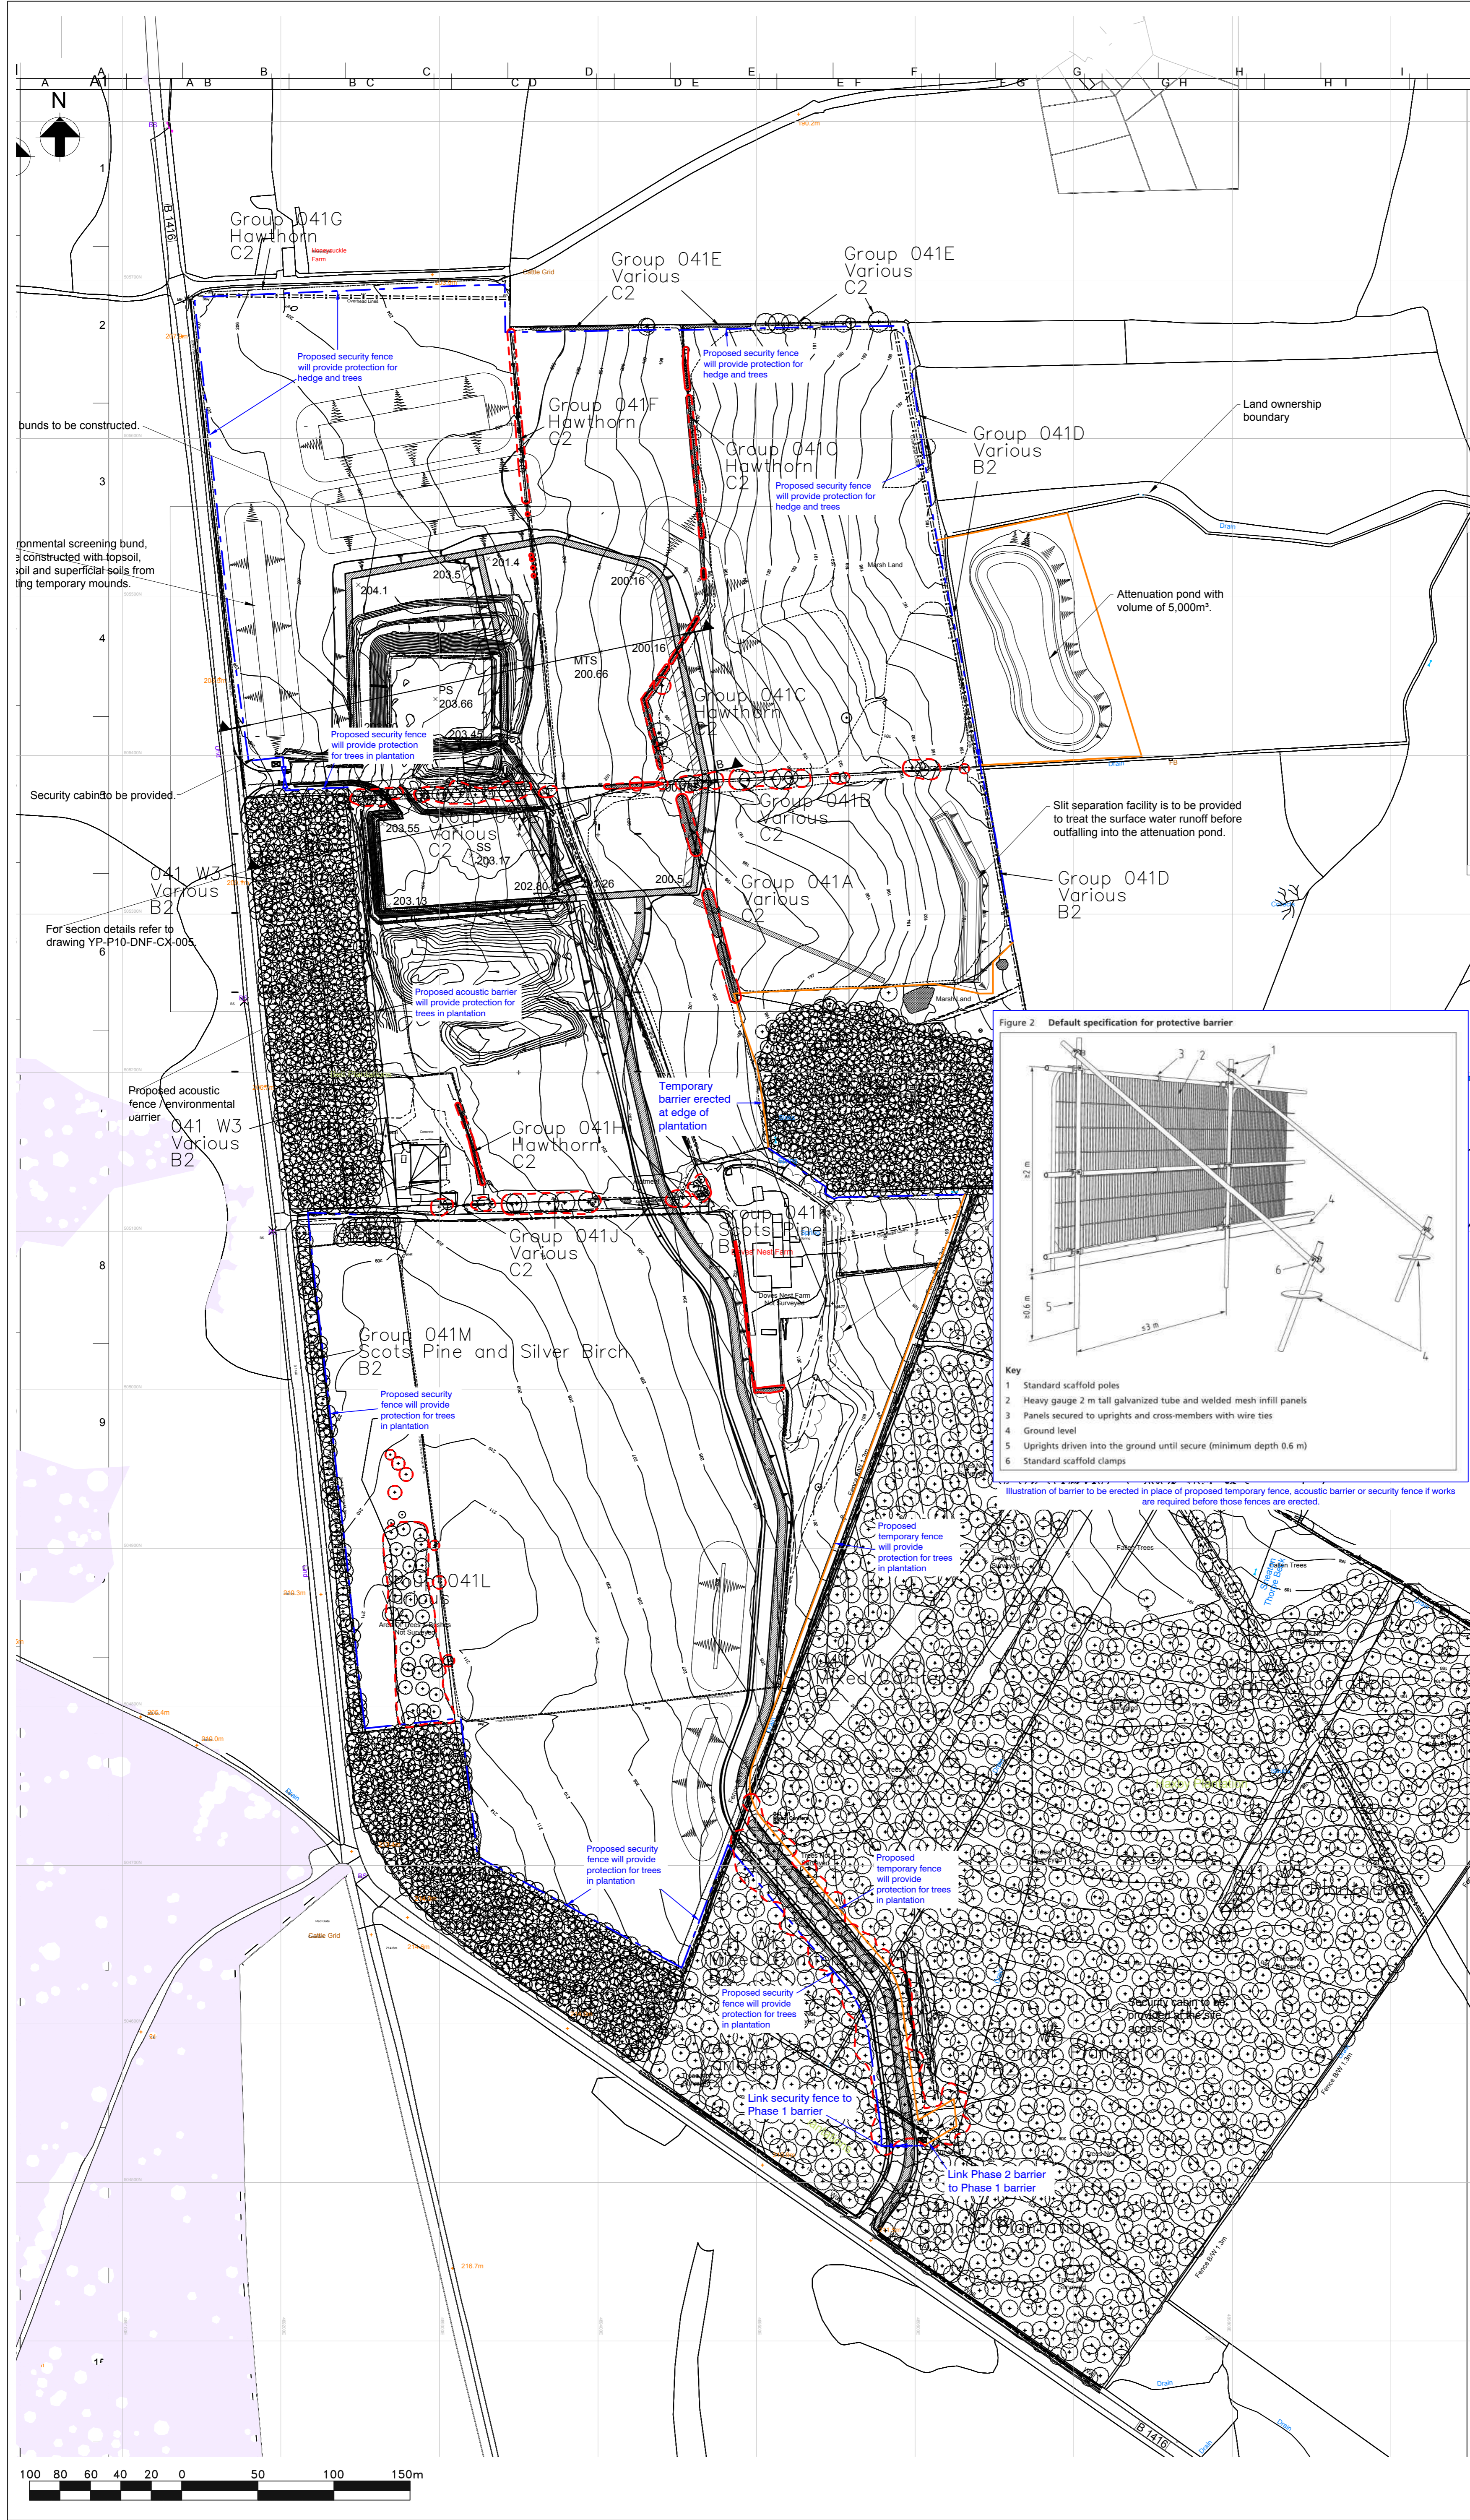

2	Revised to suit Masterplan Rev.2	20.12.16
1	Revised to suit Masterplan Rev.1	19.12.16
Rev	Description	Date

Purpose of Issue
Discharge of Condition NYMNP-70

Andrew Belson
Arbicultural Consultant
29b High Street East
Uppingham
Oakham
LE15 9PY

Client
York Potash Ltd

Project
Doves Nest Farm Construction Phase 2

TREE PROTECTION PLAN			
Drawn	Checked	Reviewed	Date
AMB	--	--	20/12/2016
Job No.	Scale	Sheet Size	Revision
2556	1:2000	A1	2
Drawing Number			
2556.Ph2.DNF.YPL.TPP			