


SITE LOCATION PLAN

AREA 2 HA

SCALE: 1:1250 on A4

CENTRE COORDINATES: 495143 , 501772

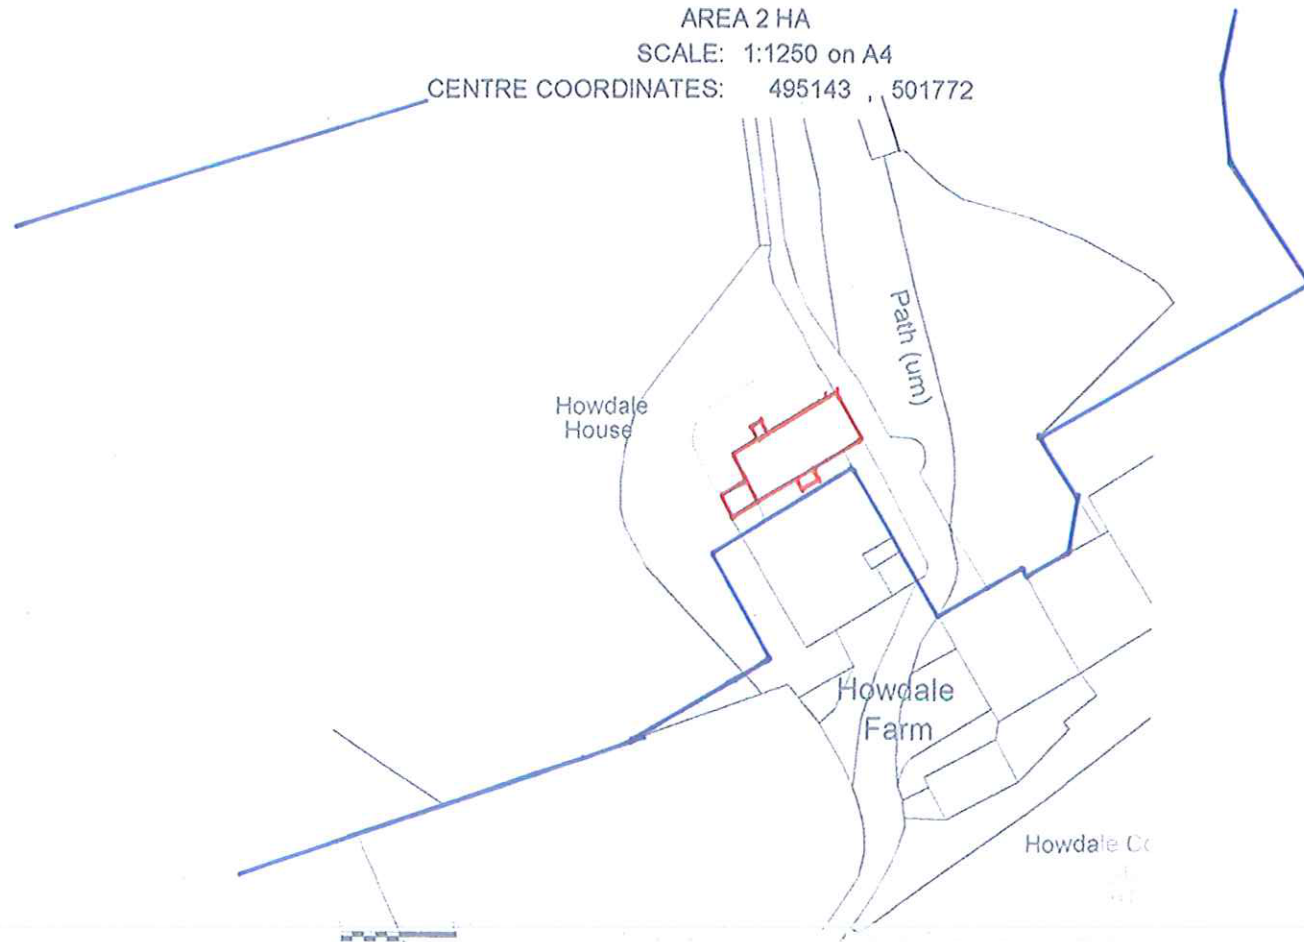

Supplied by Streetwise Maps Ltd
www.streetwise.net
Licence No: 100047474
12:06:19 02/09/2016

WJN 017


NYMNP
07 JUN 2017

Land Registry
Current title plan

Title number NYK81213
Ordnance Survey map reference NZ9501NW
Scale 1:1250 enlarged from 1:2500
Administrative area North Yorkshire :
Scarborough



© Crown copyright and database rights (2012) Ordnance Survey 100026216. You are not permitted to copy, sublicense, distribute or sell any of this data to third parties in any form.

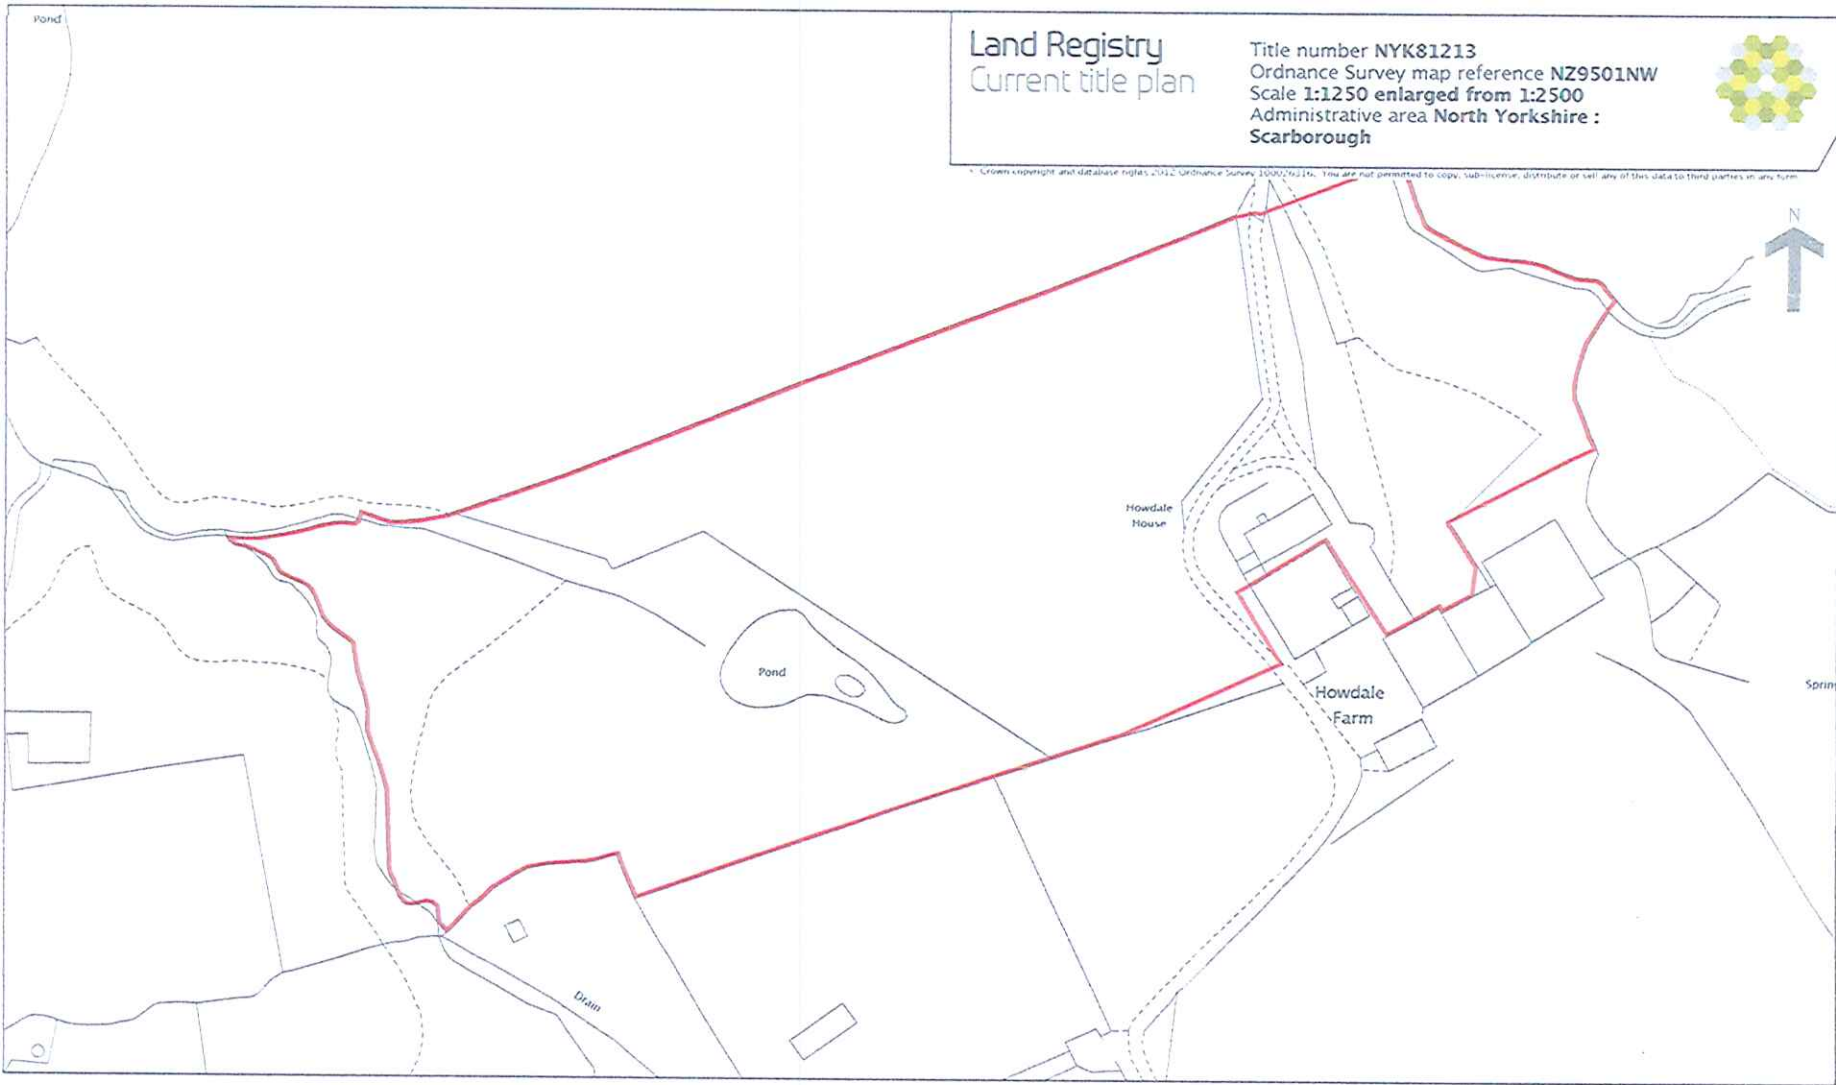

NYMNP/PA
31 MAY 2017

This is a copy of the title plan on 11 APR 2017 at 09:48:36. This copy does not take account of any application made after that time even if still pending in the Land Registry when this copy was issued.

This copy is not an 'Official Copy' of the title plan. An official copy of the title plan is admissible in evidence in a court to the same extent as the original. A person is entitled to be indemnified by the registrar if he or she suffers loss by reason of a mistake in an official copy. If you want to obtain an official copy, the Land Registry web site explains how to do this.

The Land Registry endeavours to maintain high quality and scale accuracy of title plan images. The quality and accuracy of any print will depend on your printer, your computer and its print settings. This title plan shows the general position, not the exact line, of the boundaries. It may be subject to distortions in scale. Measurements scaled from this plan may not match measurements between the same points on the ground.

This title is dealt with by HM Land Registry, Durham Office.