


NORTH
↑

Site Layout Plan

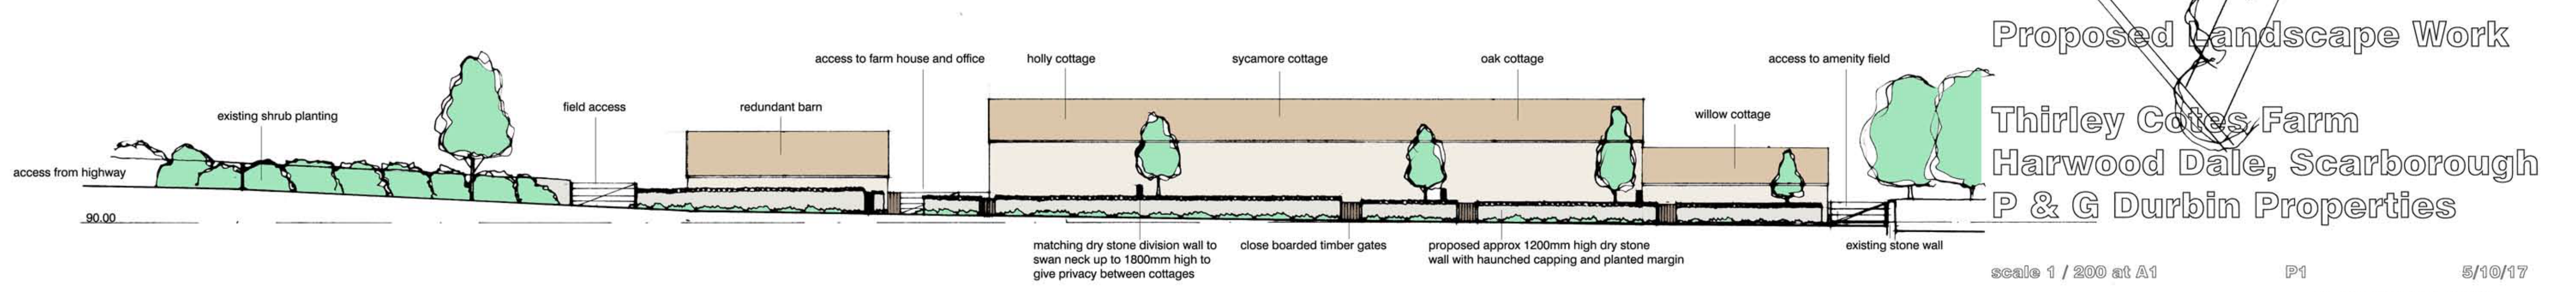

North Elevation of Farm through car park


scale 1 / 200 at A1

P1

5/10/17



THE OLD GRAMMAR SCHOOL
MANOR SQUARE OTLEY LEEDS LS21 3AY
RIDGE HALL RIDGE LANE STAITHES
NORTH YORKSHIRE TS13 5DX

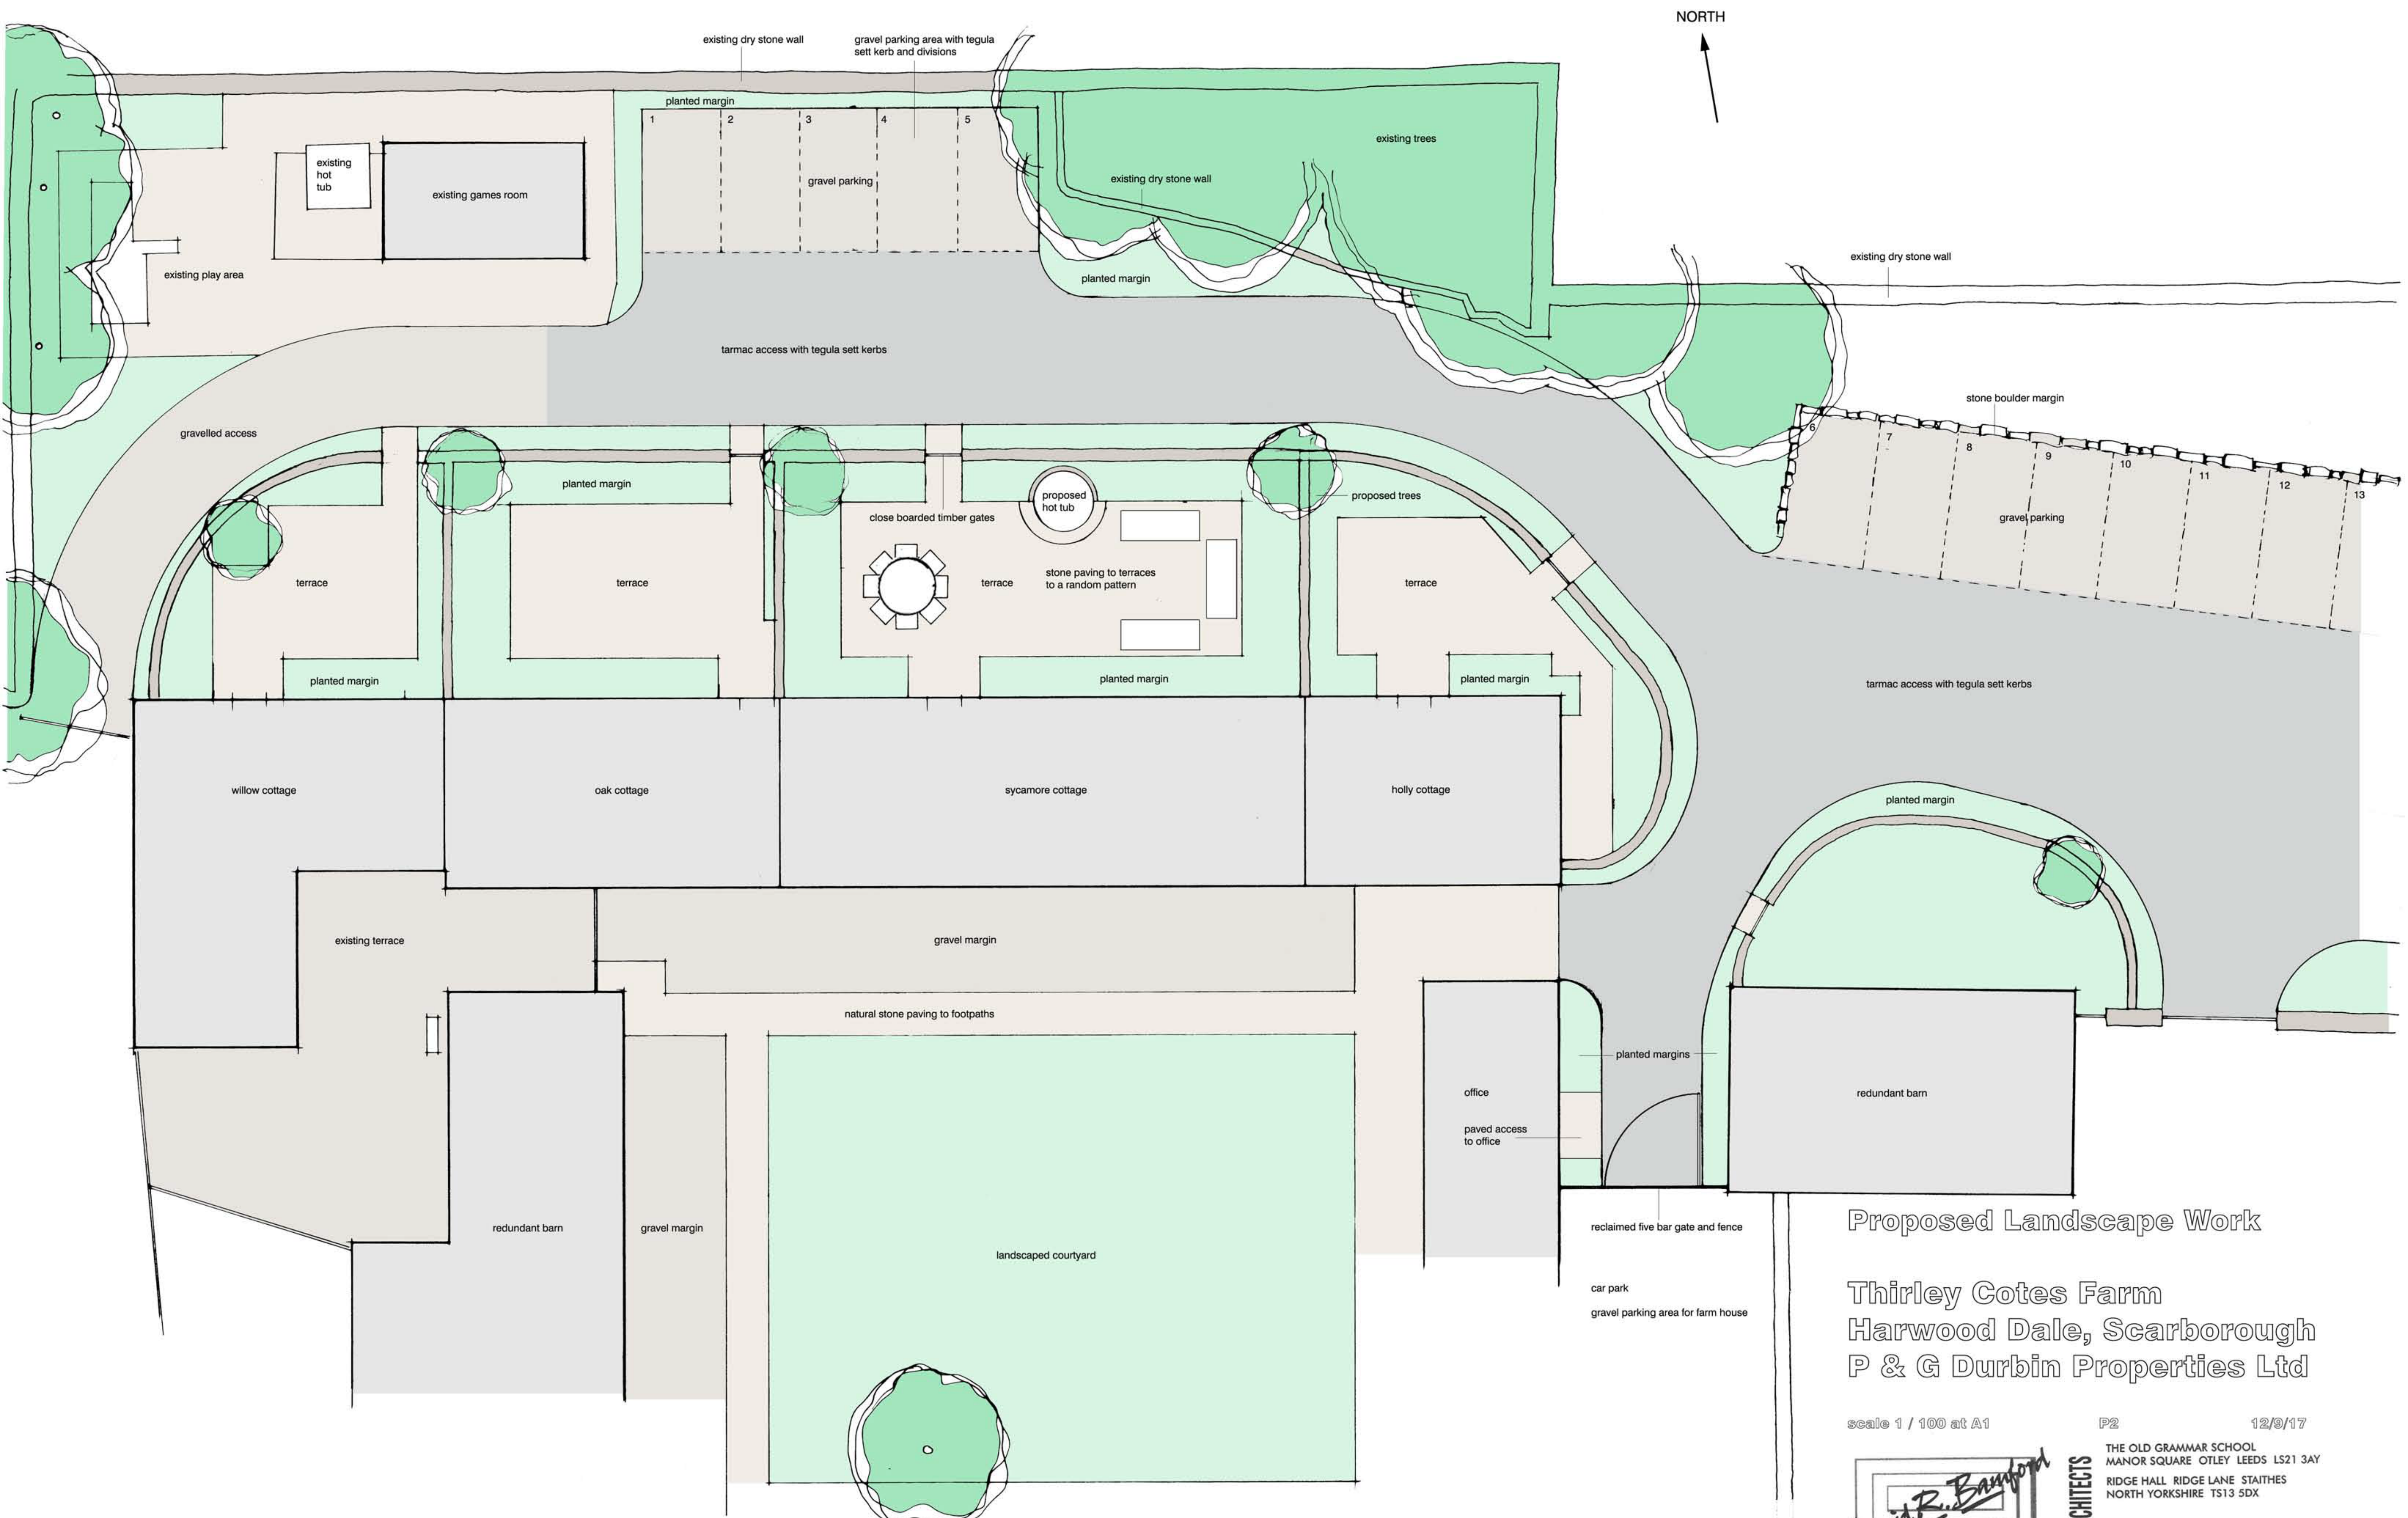

NORTH

Proposed Landscape Work

Thirley Cotes Farm
 Harwood Dale, Scarborough
 P & G Durbin Properties Ltd

scale 1 / 100 at A1

P2 12/3/17

David R. Bamford
 ARCHITECTS

THE OLD GRAMMAR SCHOOL
 MANOR SQUARE OTLEY LEEDS LS21 3AY
 RIDGE HALL RIDGE LANE STAITHES
 NORTH YORKSHIRE TS13 5DX