


This drawing and the information contained therein is issued in confidence and is the copyright of GTCE Civil & Structural Consulting Engineers. Disclosure of this information to Third Parties and unauthorised copying or replication of this data without approval is forbidden.

GENERAL:

1. THE DRAWINGS ARE COPYRIGHT AND MUST NOT BE COPIED IN PART OR IN WHOLE UNLESS AGREED IN WRITING TO GTCE CIVIL & STRUCTURAL ENGINEERS
2. ALL DIMENSIONS ARE IN MILLIMETRES UNLESS NOTED OTHERWISE.
3. **DO NOT SCALE THE DRAWINGS**
4. ALL DIMENSIONS AND LEVELS ARE TO BE CHECKED BY THE CONTRACTOR PRIOR TO COMMENCEMENT OF WORK. ANY DISCREPANCY SHALL BE REPORTED IMMEDIATELY TO GTCE
5. ALL WORK SHALL BE CARRIED OUT IN ACCORDANCE WITH LOCAL AUTHORITY, STATUTORY AUTHORITY AND HEALTH & SAFETY REQUIREMENTS AND REGULATIONS.
6. THE DRAWINGS SHALL BE READ IN ACCORDANCE WITH ALL OTHER CONTRACT DOCUMENTS RELEVANT AT THAT TIME OF ISSUE AND DURING THE PERIOD OF THE CONTRACT.

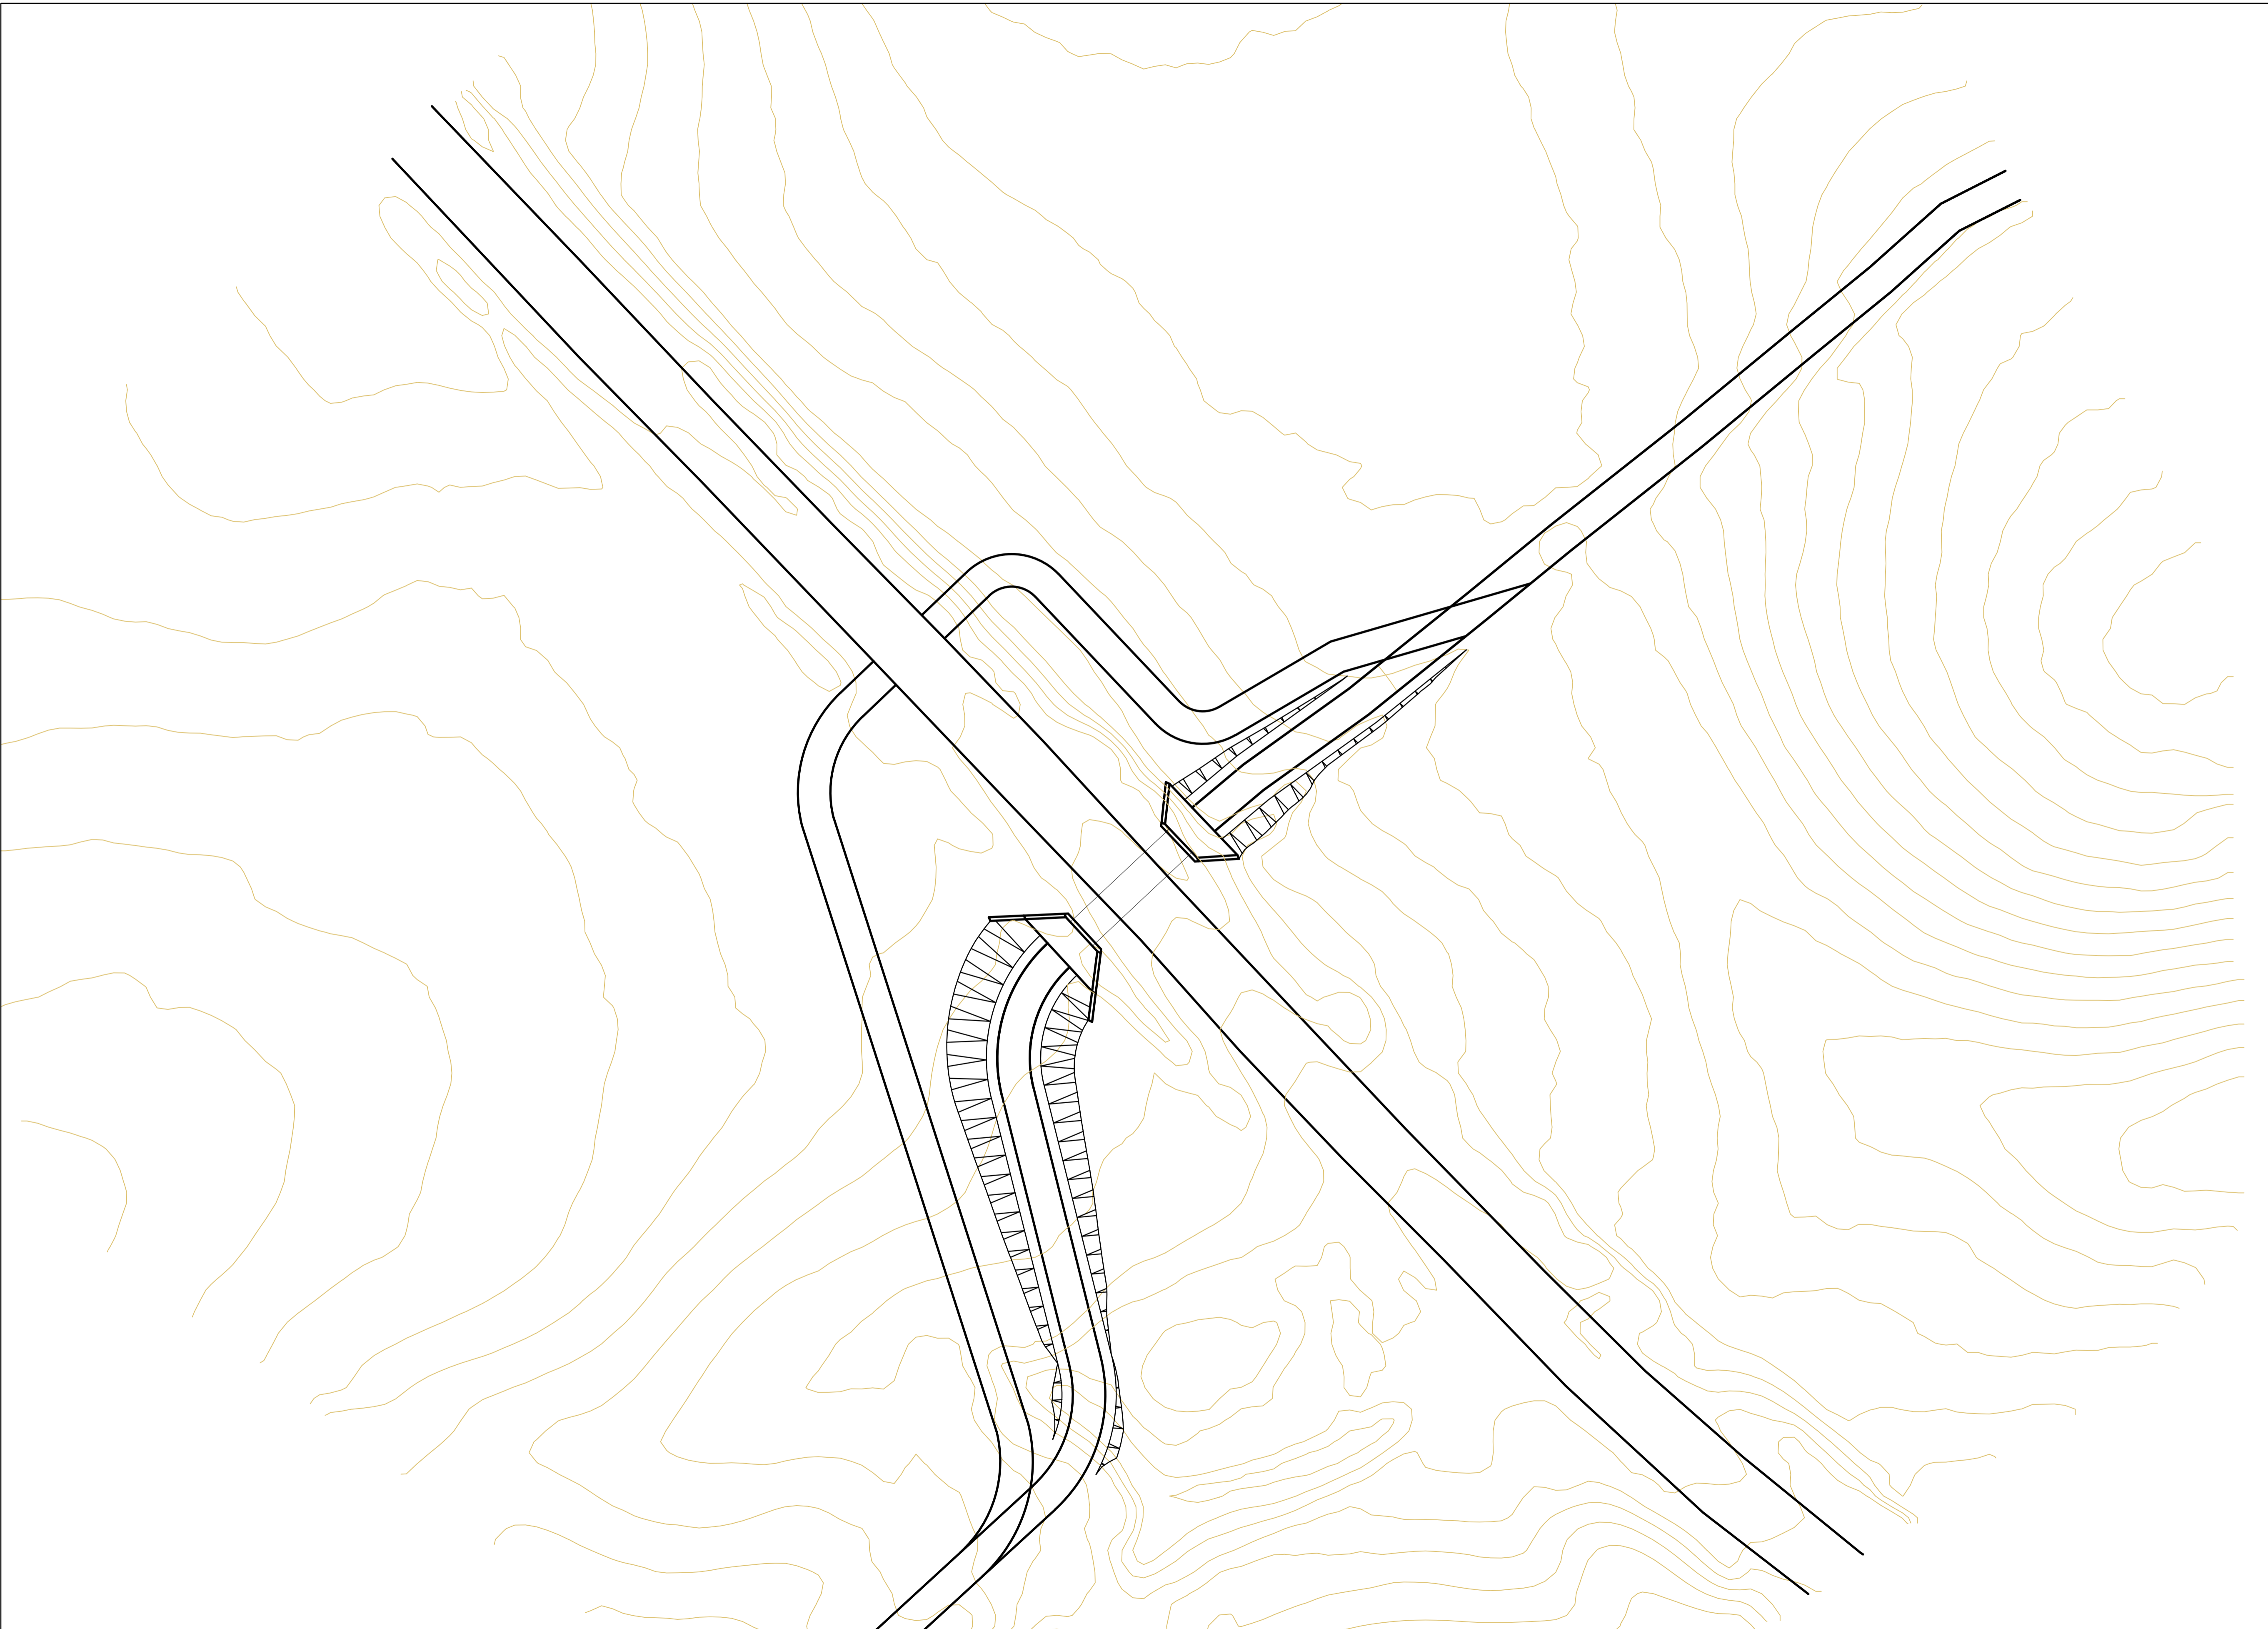

**NYMNPA**  
12/01/2018

**PLAN VIEW**

Rev	Date	Drawn	Desc.	Ch'k'd

  
**GRIFFIN TOOMES**  
**CONSULTING ENGINEERS**  
 FIRST FLOOR, 81 WITHAM, HULL, HU9 1AT

Client: Mathew Else  
Grange Farm

Project: Road Underpass


Title: Road Underpass

Drawn	SKH	Checked	TK	Approved	---
Date	30/11/2017	Date	30/11/2017	Date	---
Scale	As shown	Status	---	File	---
Drawing No.	J2820-01	Rev	---		


This drawing and the information contained therein is issued in confidence and is the copyright of GTCE Civil & Structural Consulting Engineers. Disclosure of this information to Third Parties and unauthorised copying or replication of this data without approval is forbidden.

GENERAL:


1. THE DRAWINGS ARE COPYRIGHT AND MUST NOT BE COPIED IN PART OR IN WHOLE UNLESS AGREED IN WRITING TO GTCE CIVIL & STRUCTURAL ENGINEERS
2. ALL DIMENSIONS ARE IN MILLIMETRES UNLESS NOTED OTHERWISE.
3. **DO NOT SCALE THE DRAWINGS**
4. ALL DIMENSIONS AND LEVELS ARE TO BE CHECKED BY THE CONTRACTOR PRIOR TO COMMENCEMENT OF WORK. ANY DISCREPANCY SHALL BE REPORTED IMMEDIATELY TO GTCE
5. ALL WORK SHALL BE CARRIED OUT IN ACCORDANCE WITH LOCAL AUTHORITY, STATUTORY AUTHORITY AND HEALTH & SAFETY REQUIREMENTS AND REGULATIONS.
6. THE DRAWINGS SHALL BE READ IN ACCORDANCE WITH ALL OTHER CONTRACT DOCUMENTS RELEVANT AT THAT TIME OF ISSUE AND DURING THE PERIOD OF THE CONTRACT.

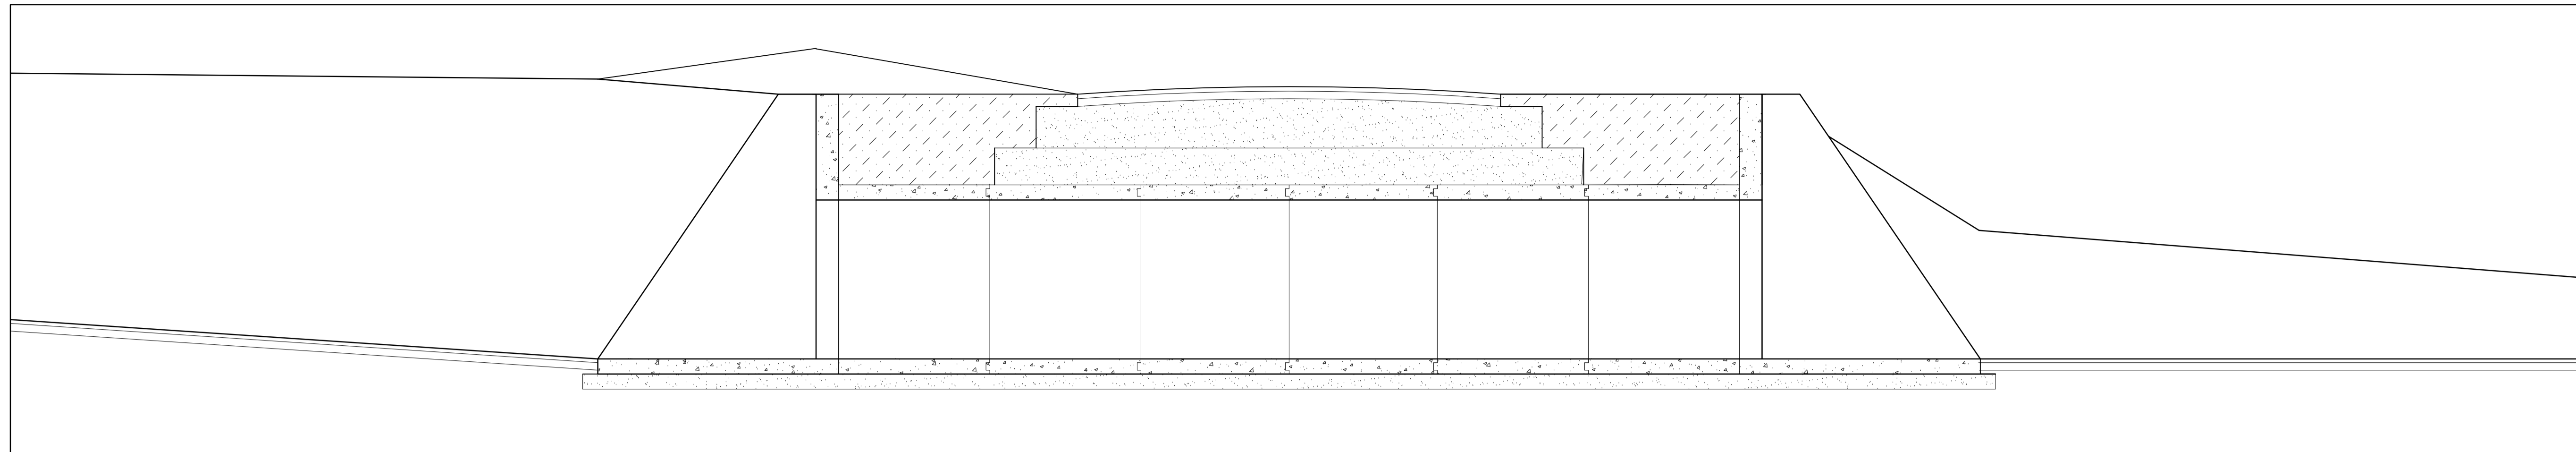

**SECTION THROUGH**

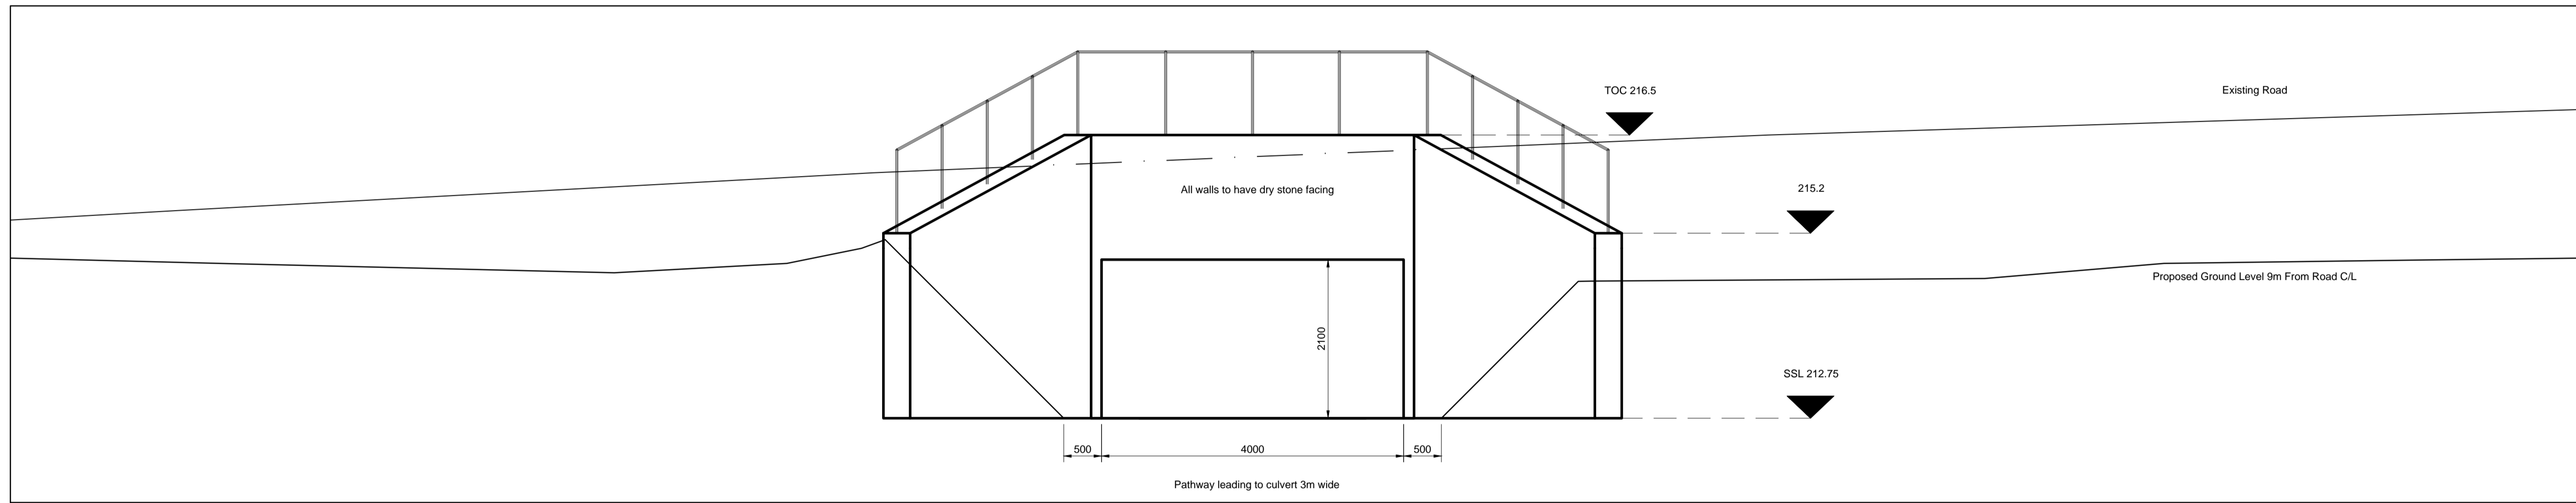

**SECTION THROUGH**

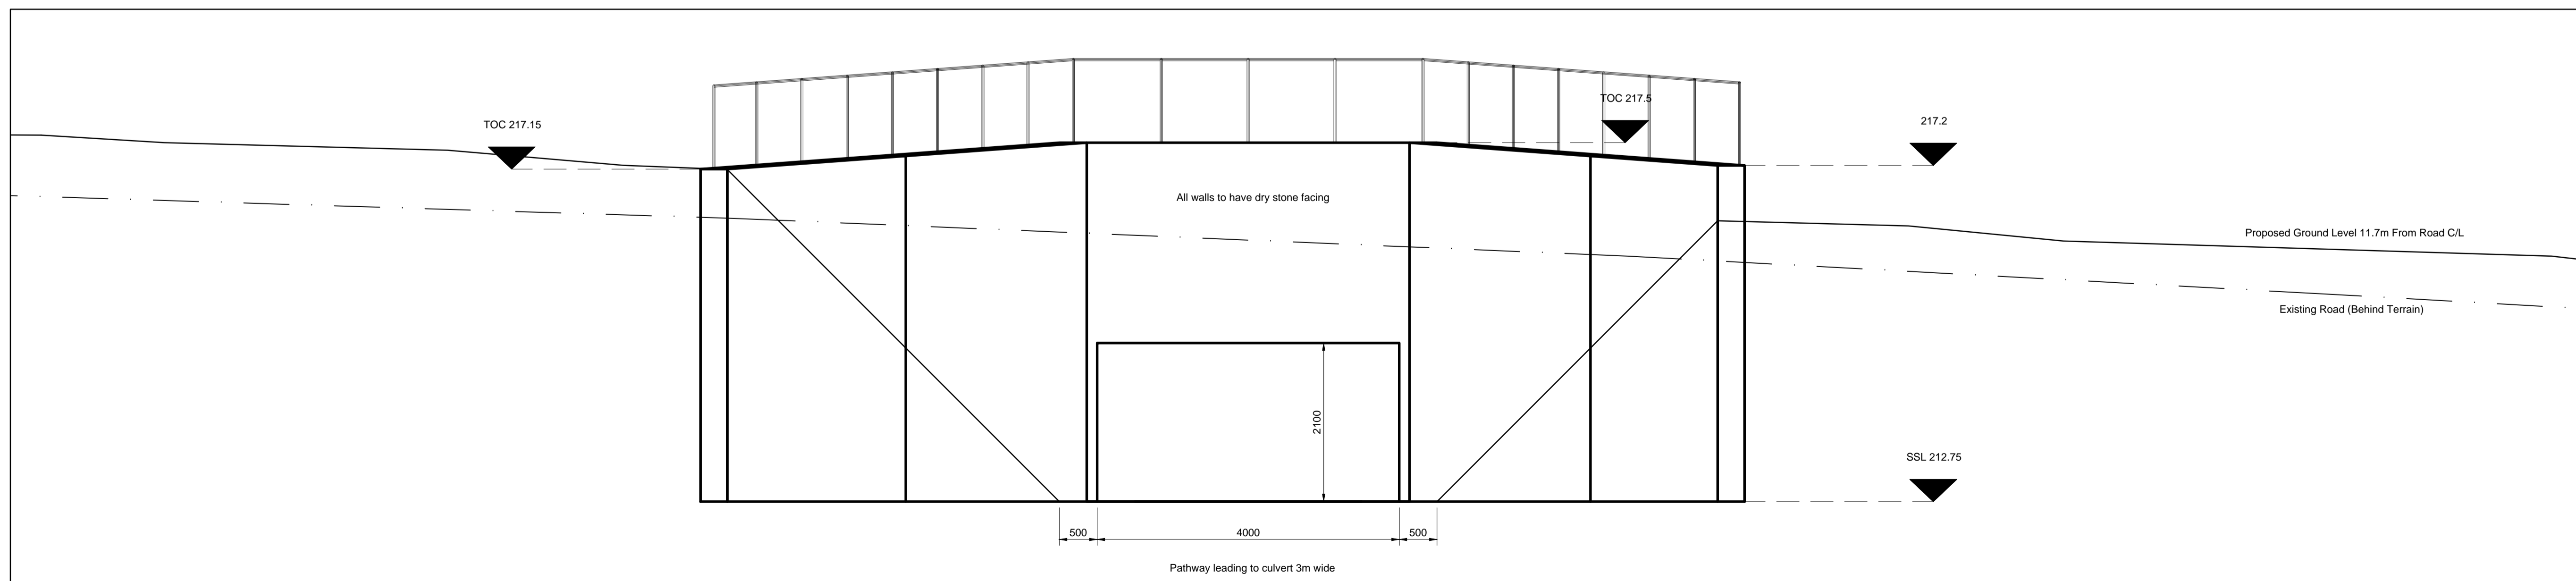

**SECTION THROUGH**

Rev	Date	Drawn	Desc.	Ch'kd

gtce  
 GRIFFIN TOOMES  
 CONSULTING ENGINEERS  
 FIRST FLOOR, 81 WITHAM, HULL, HU9 1AT

Client Mathew Else  
 Grange Farm

Project Road Underpass

Title Road Underpass

Drawn	AB	Checked	SKH	Approved	---
Date	04/01/2018	Date	04/01/2018	Date	---
Scale	As shown	Status	---	File	---
Drawing No.	J2820-02	Rev	o		