


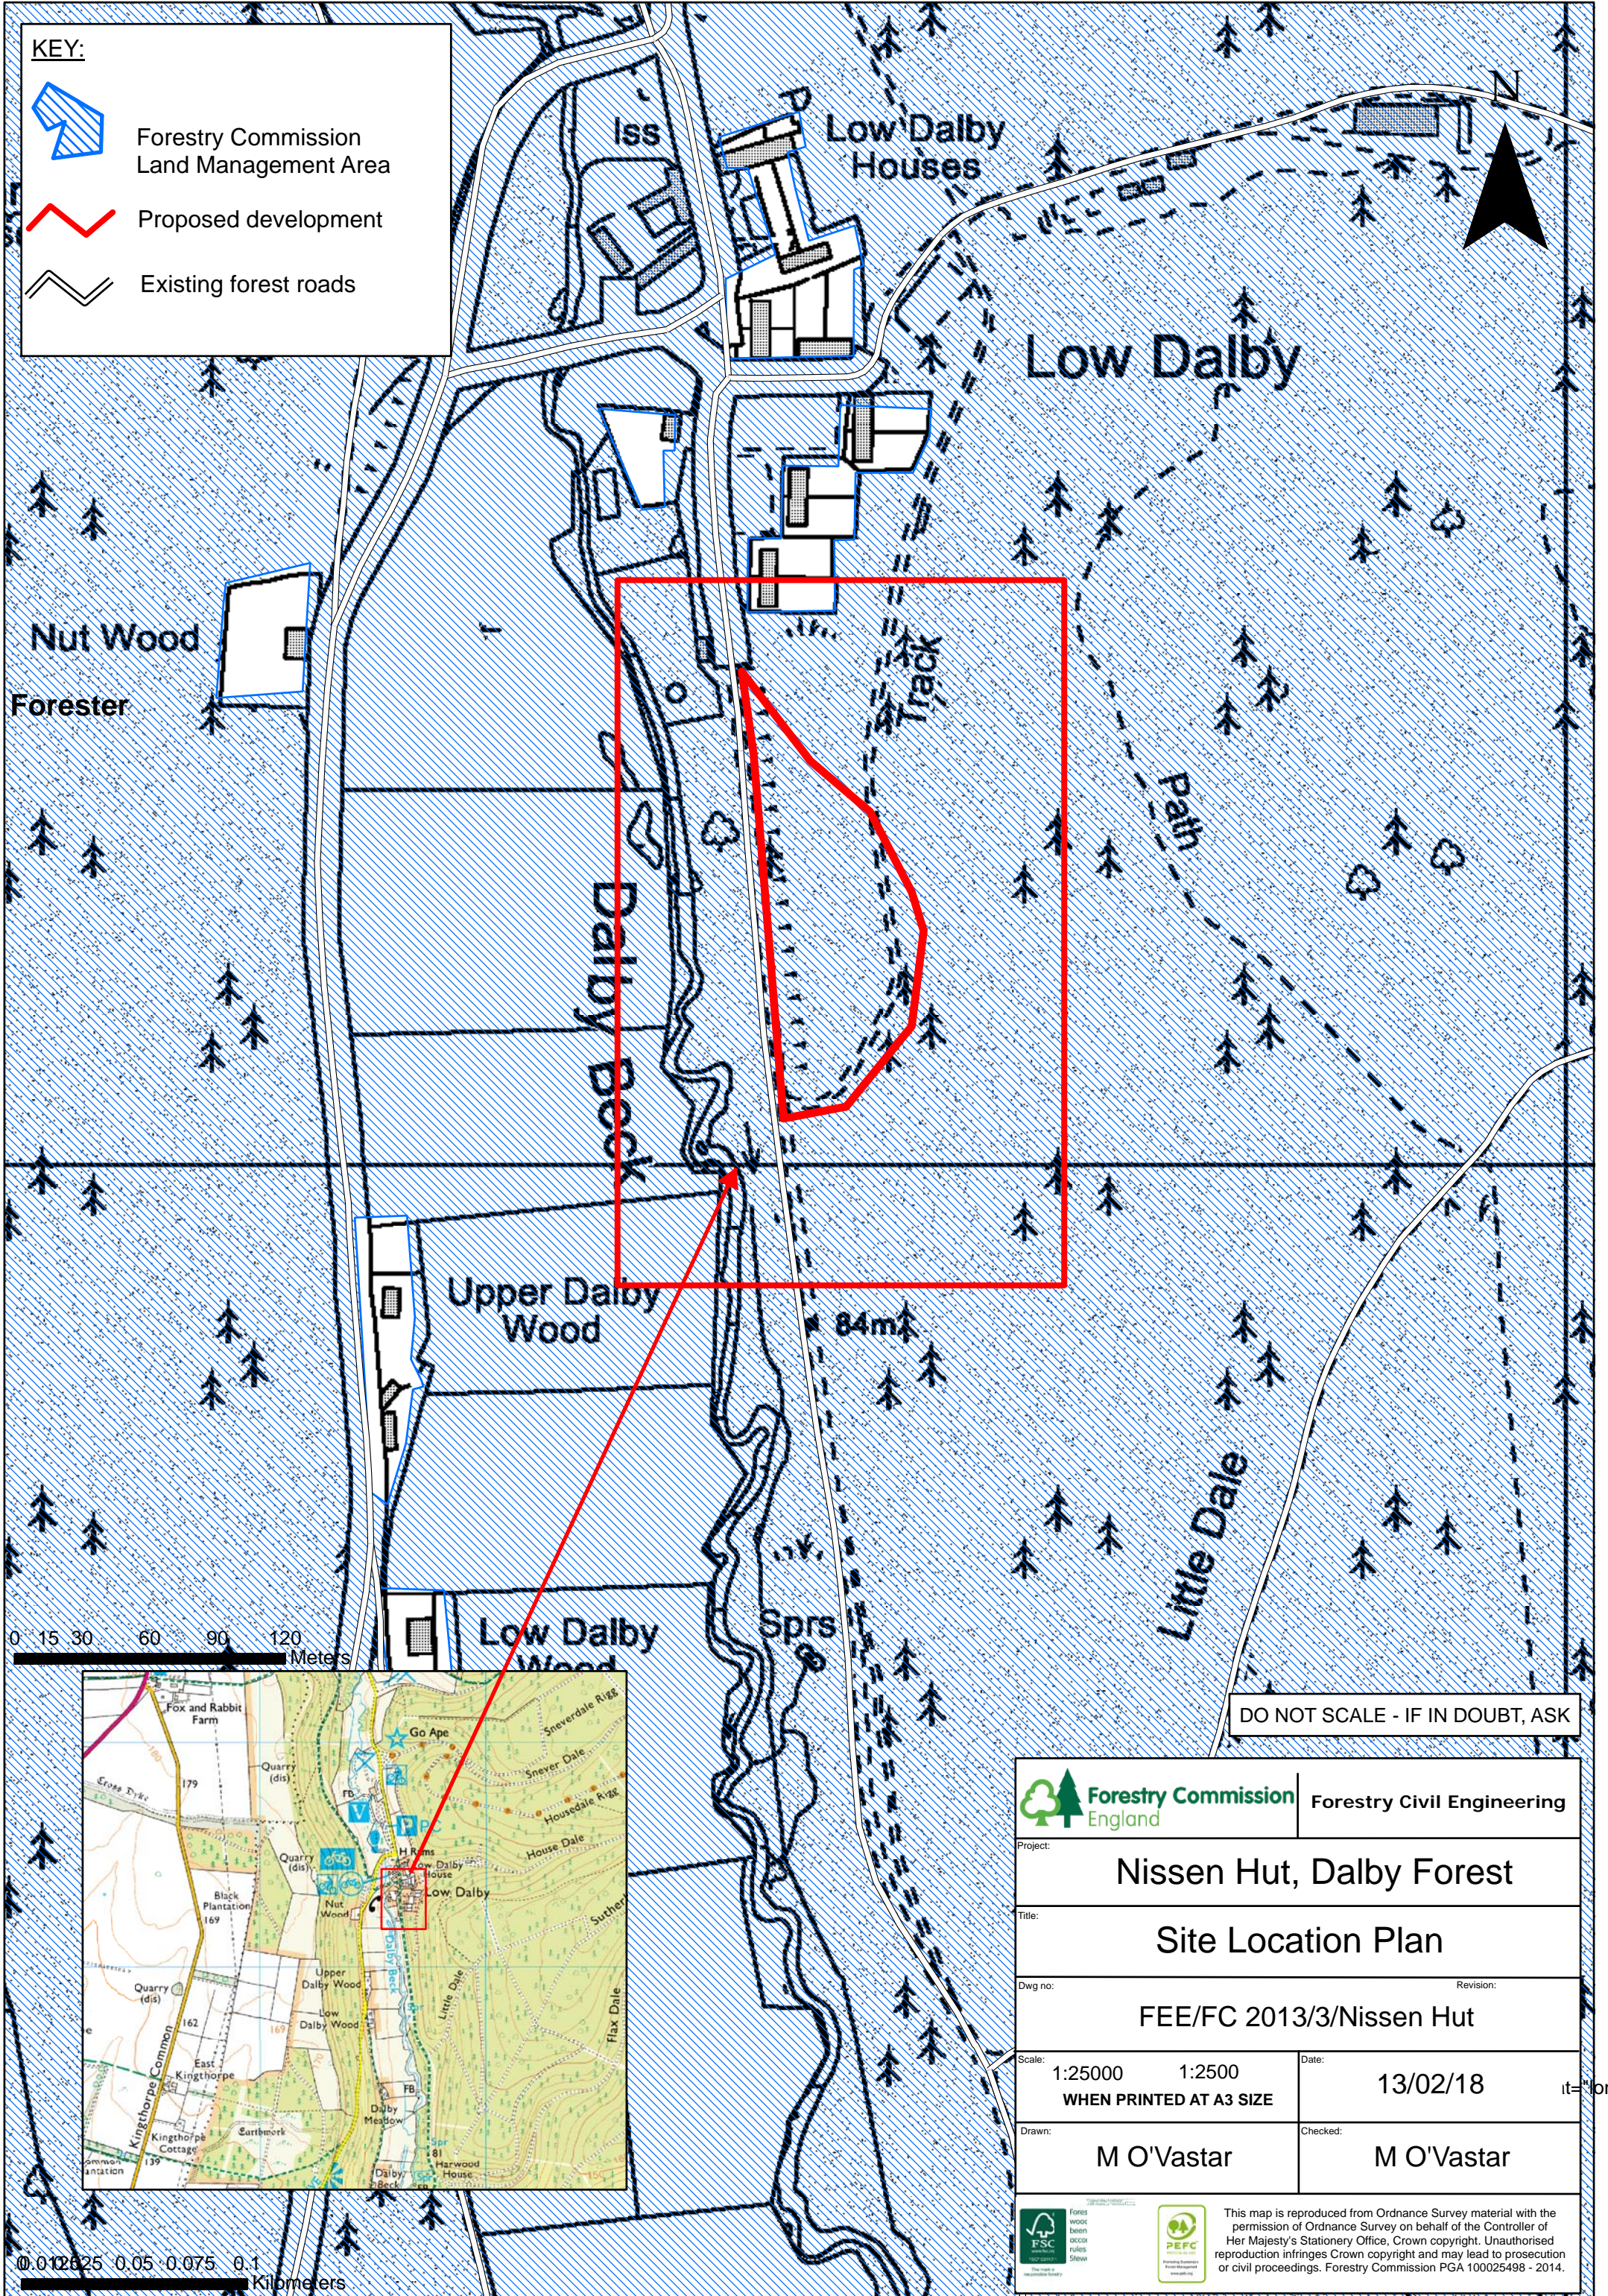
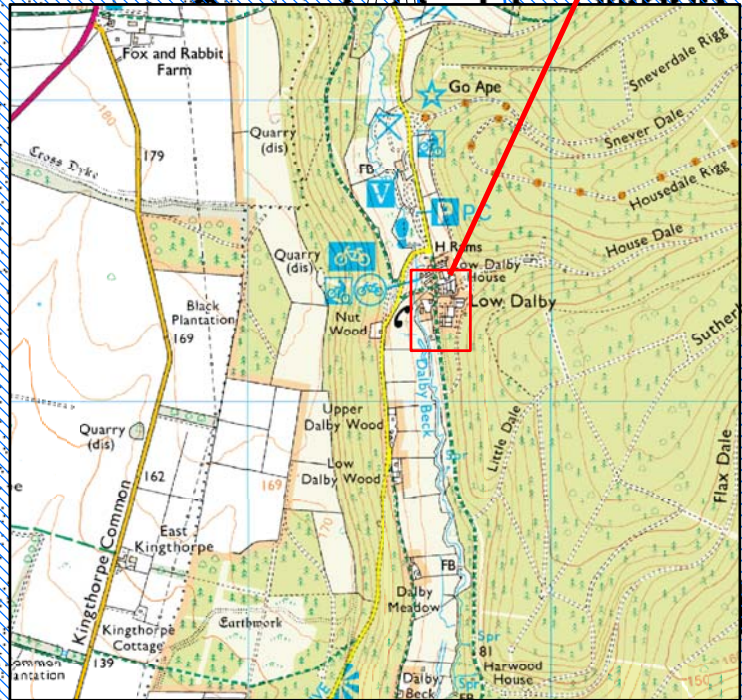



KEY:

-  Forestry Commission Land Management Area
-  Proposed development
-  Existing forest roads






DO NOT SCALE - IF IN DOUBT, ASK



		Forestry Civil Engineering	
Project: Nissen Hut, Dalby Forest			
Title: Site Location Plan			
Dwg no: FEE/FC 2013/3/Nissen Hut		Revision:	
Scale: 1:25000	1:2500	Date: 13/02/18	it="long"/
WHEN PRINTED AT A3 SIZE			
Drawn: M O'Vastar		Checked: M O'Vastar	

0.0125 0.05 0.075 0.1 Kilometers

  This map is reproduced from Ordnance Survey material with the permission of Ordnance Survey on behalf of the Controller of Her Majesty's Stationery Office. Crown copyright. Unauthorised reproduction infringes Crown copyright and may lead to prosecution or civil proceedings. Forestry Commission PGA 100025498 - 2014.

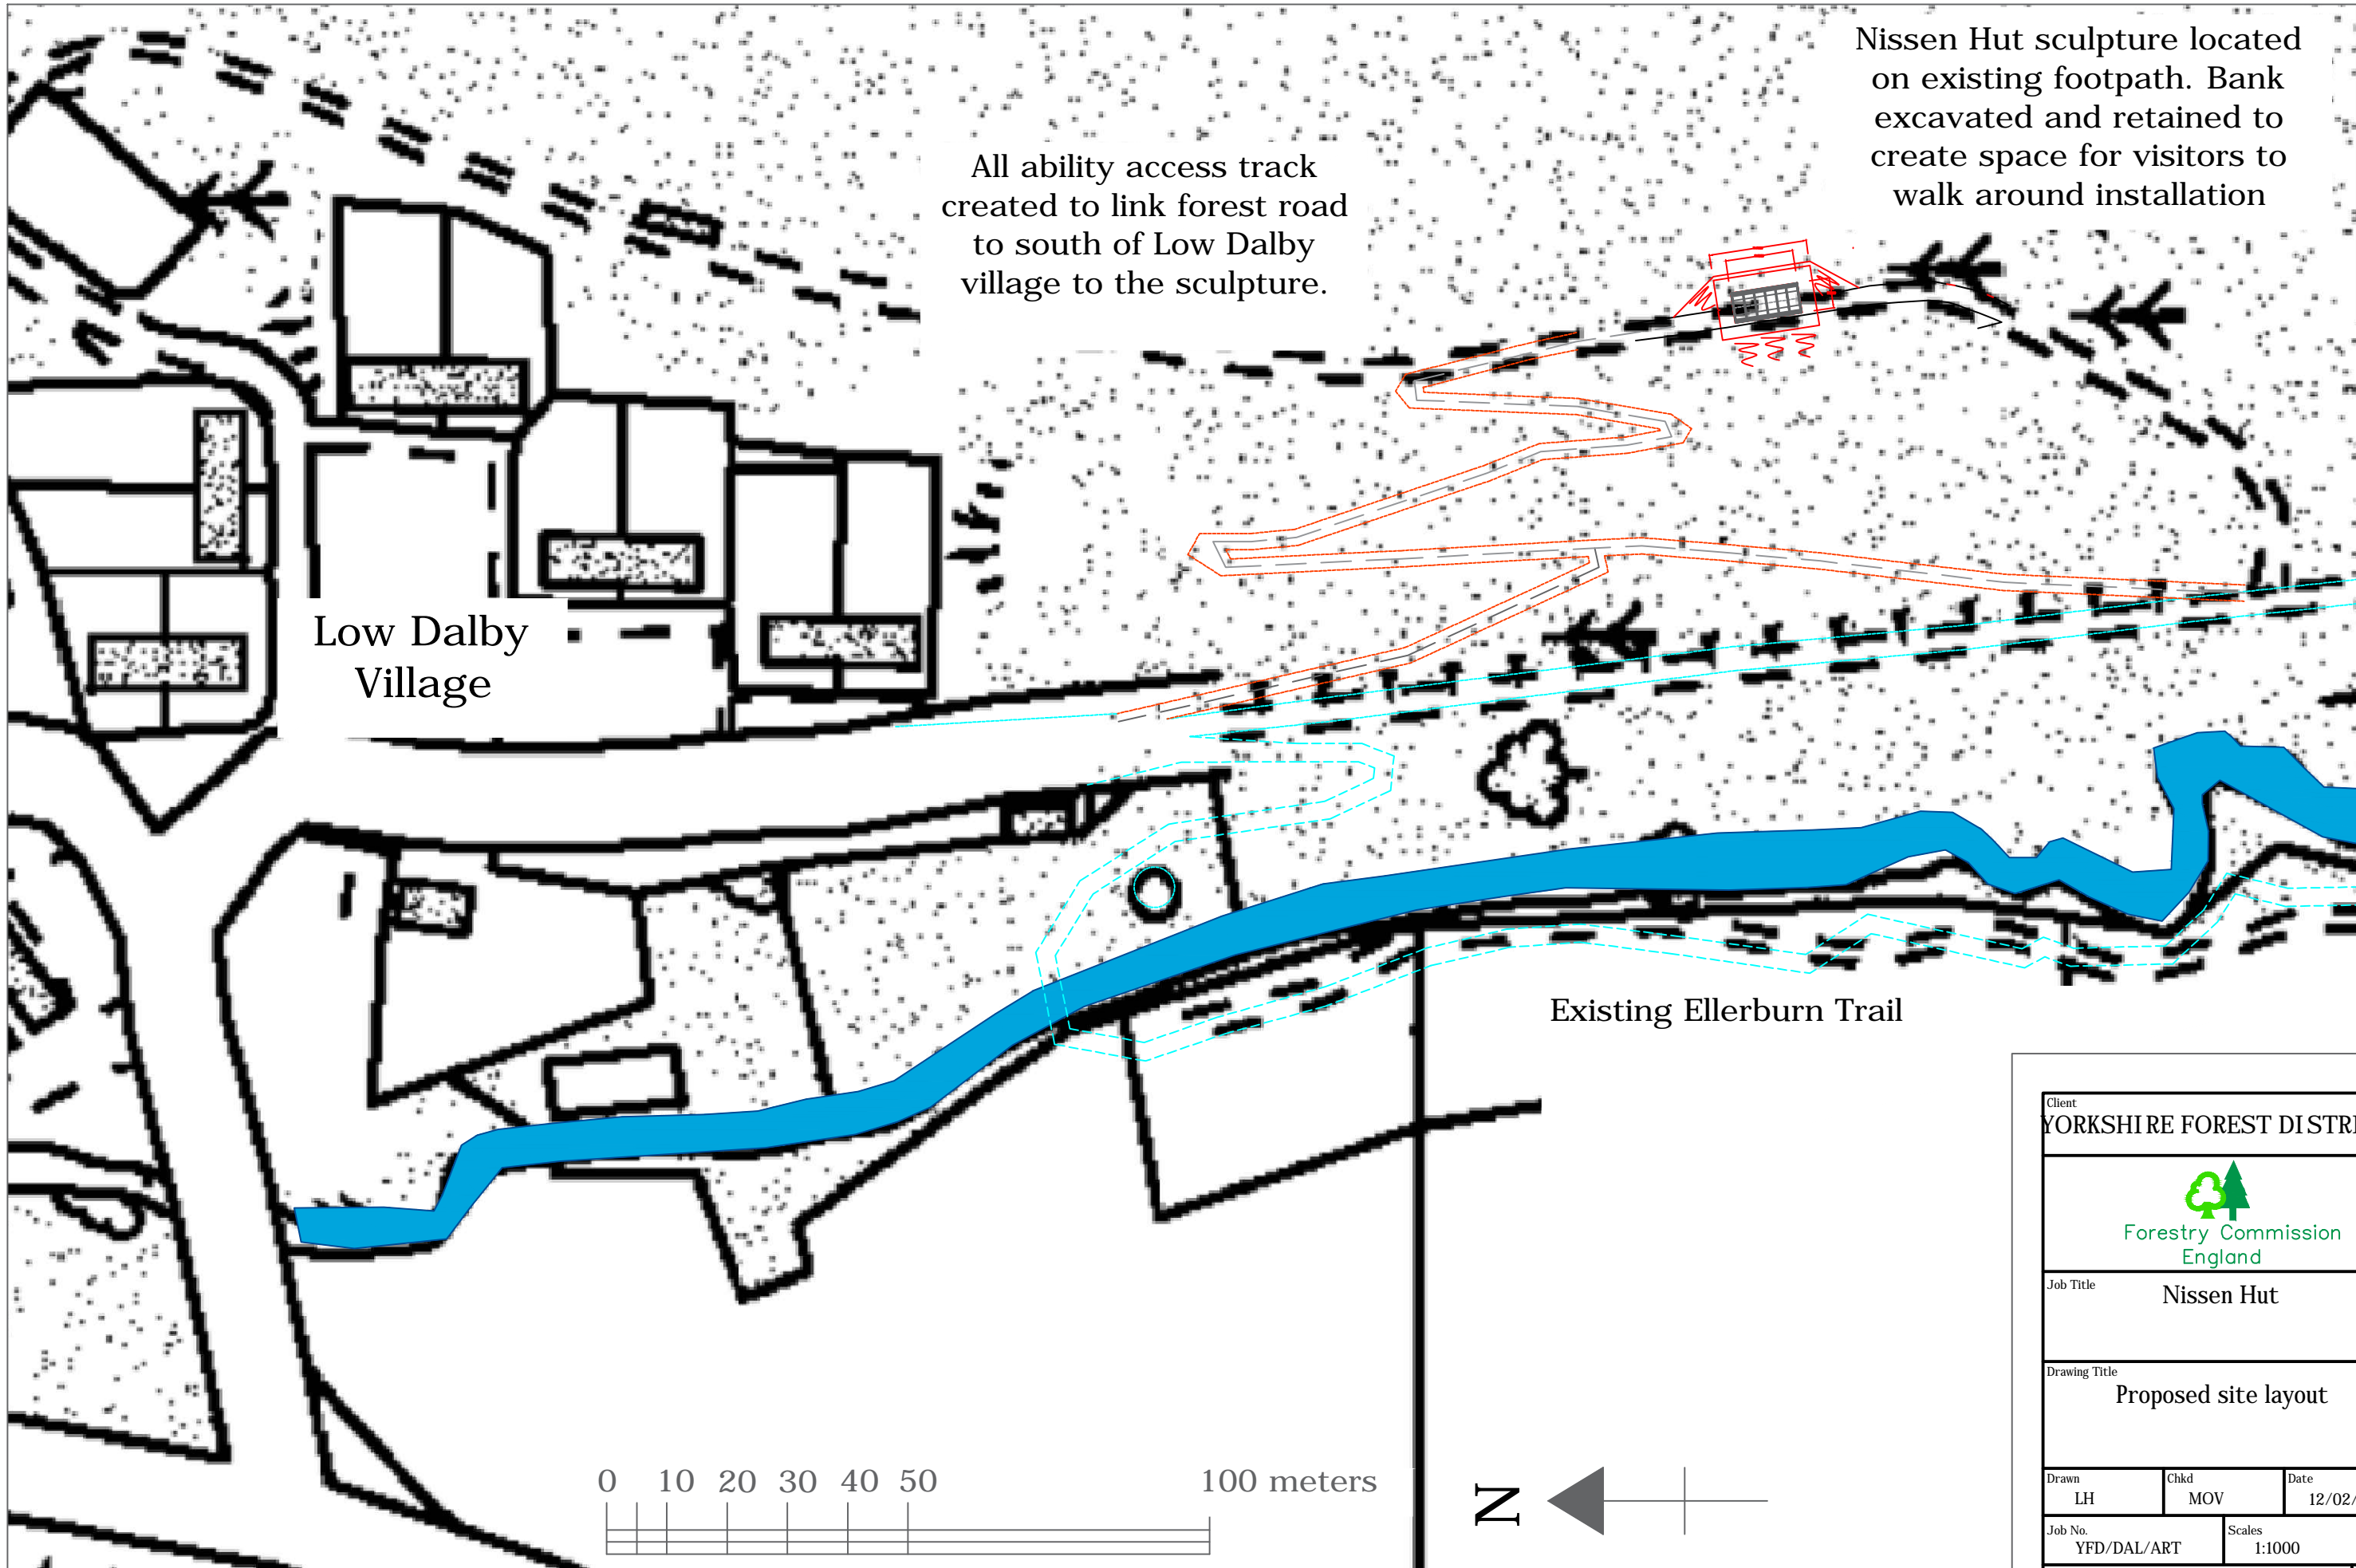


Low Dalby Village

All ability access track created to link forest road to south of Low Dalby village to the sculpture.


Nissen Hut sculpture located on existing footpath. Bank excavated and retained to create space for visitors to walk around installation

Existing Ellerburn Trail

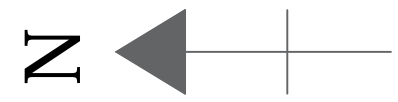


DO NOT SCALE - IF IN DOUBT ASK


Client YORKSHIRE FOREST DISTRICT		
 Forestry Commission England		
Job Title Nissen Hut		
Drawing Title Proposed site layout		
Drawn LH	Chkd MOV	Date 12/02/2018
Job No. YFD/DAL/ART	Scales 1:1000	
Drawing No. YFD/DAL/ART/LA03	Rev.	

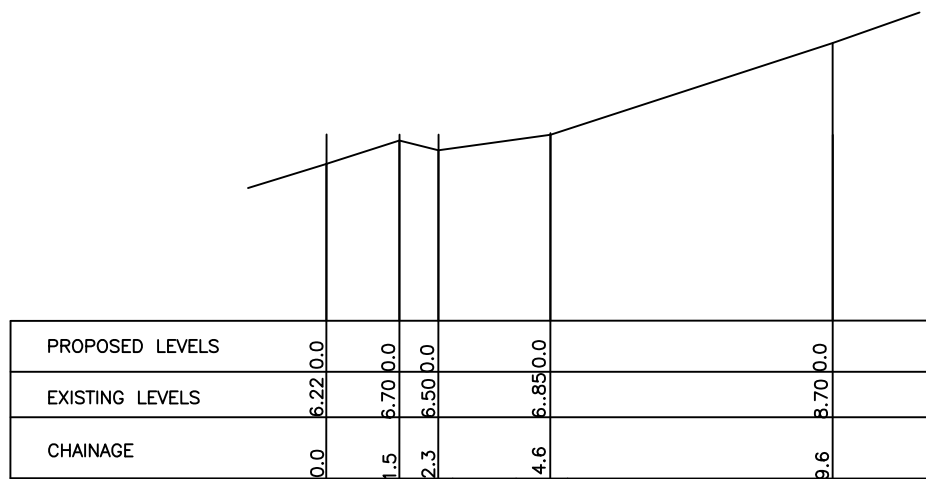



Cross Section A-A

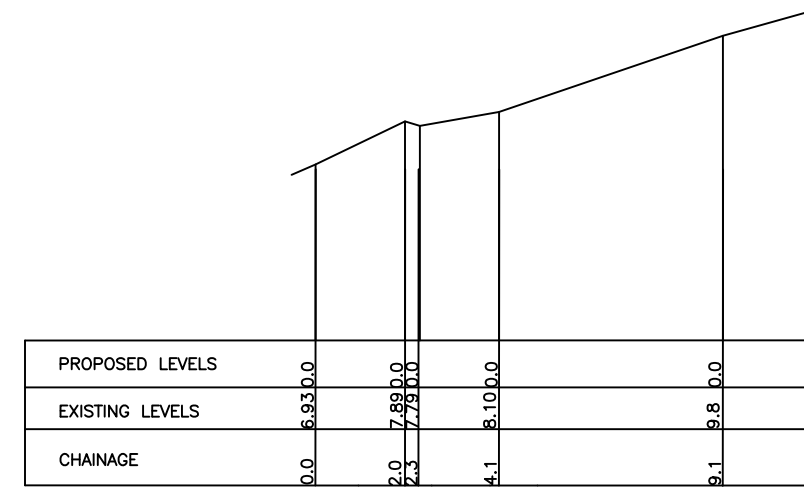


Cross Section D-D

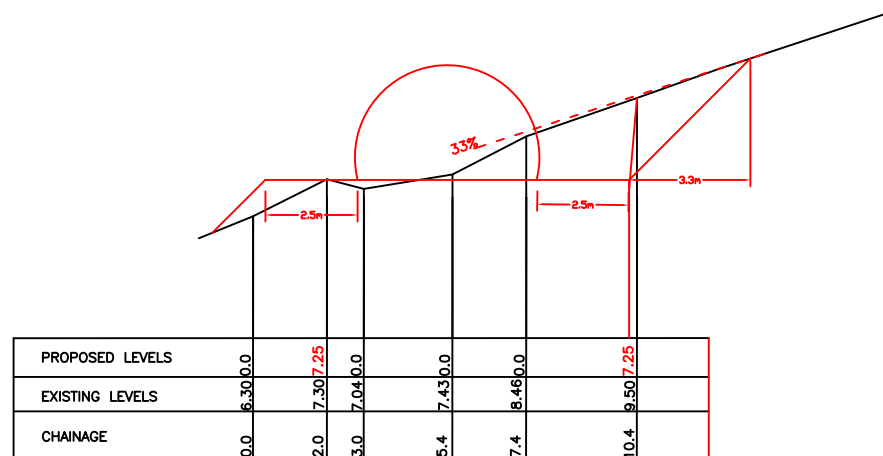


Cross Section B-B

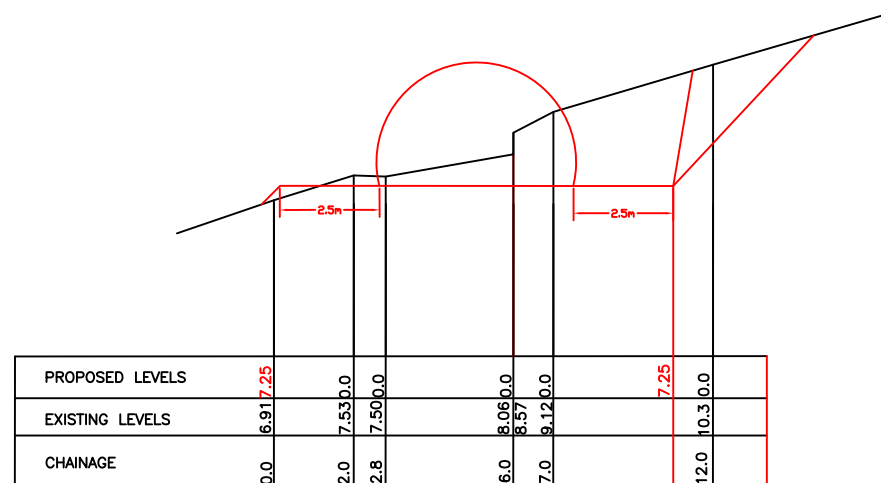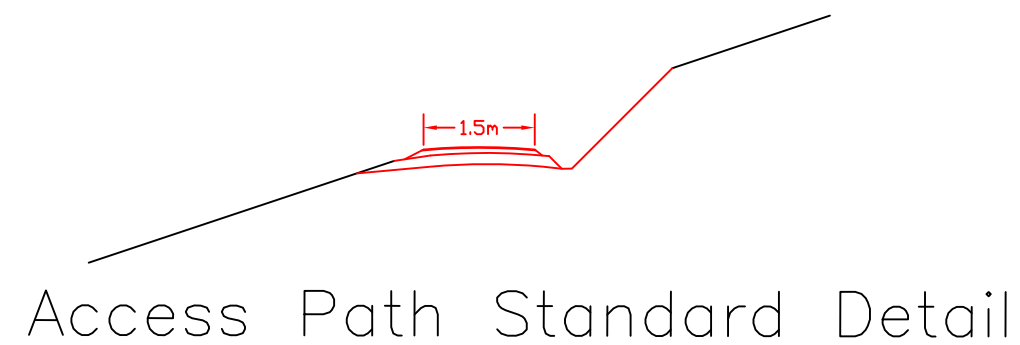



Cross Section C-C

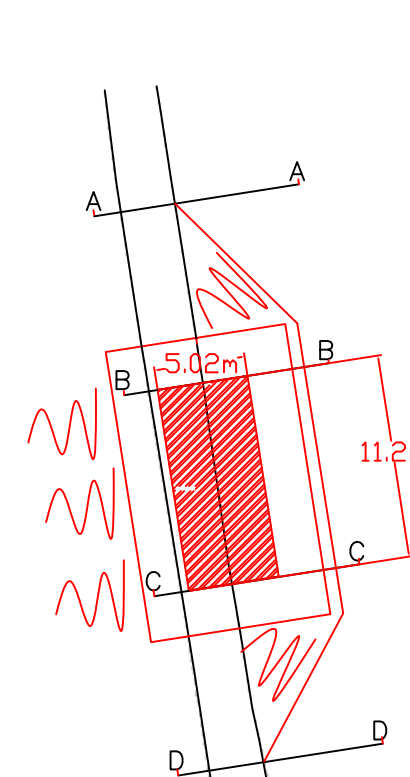

Client YORKSHIRE FOREST DISTRICT		
 Forestry Commission		
Job Title Nissen Hut		
Drawing Title Layout and Cross Section DRAFT		
Drawn MOV	Chkd MOV	Date 08/02/2018
Job No.		Scales D.N.S
Drawing No.		Rev. FEE

NISSEN HUT SCULPTURE - FOUNDATIONS

FOR INFORMATION ONLY

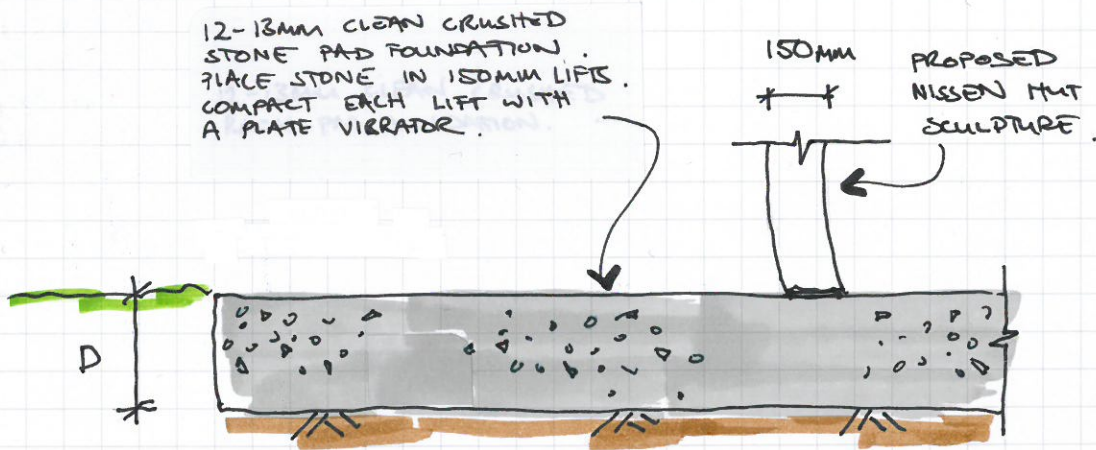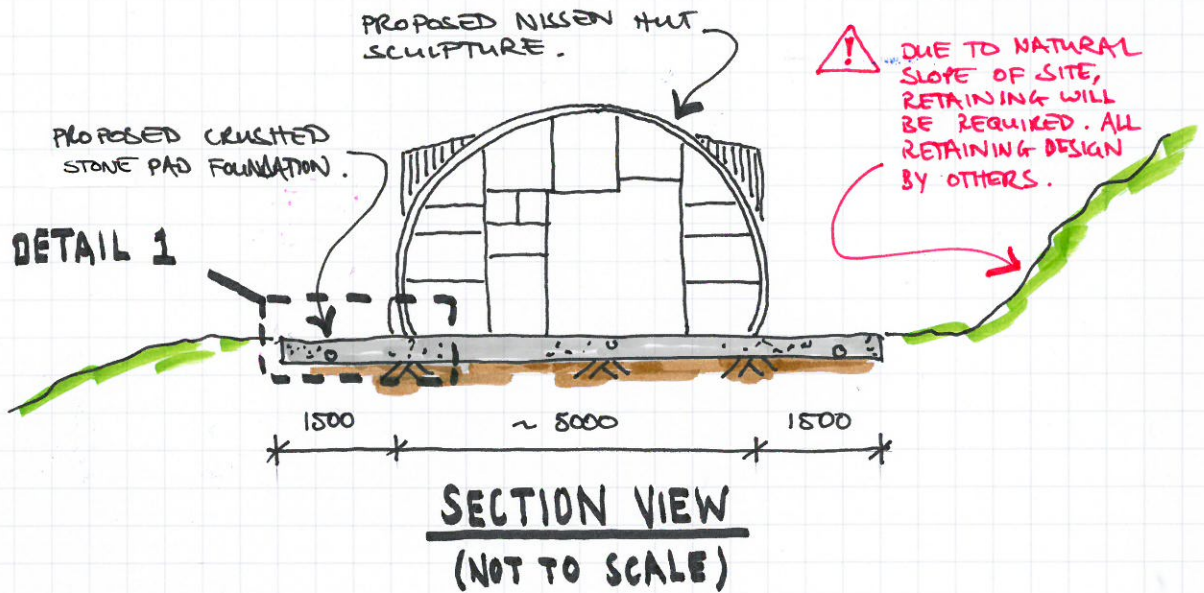


! DEPTH OF PAD FOUNDATION 'D' TO BE DETERMINED ON SITE ONCE SOIL PARAMETERS ARE KNOWN.

- ENSURE 100mm EMBEDMENT INTO FIRM NATURAL GROUND. MINIMUM 300mm OVERALL DEPTH.

! RUN-OFF CUTTING / DRAINAGE TO BE PROVIDED FOR THE SCULPTURE TO ENSURE FOUNDATION IS NOT SUBJECT TO SCOURING. BY OTHERS.

SURFACE AREA
7,15 sqm

SURFACE AREA
7,23 sqm

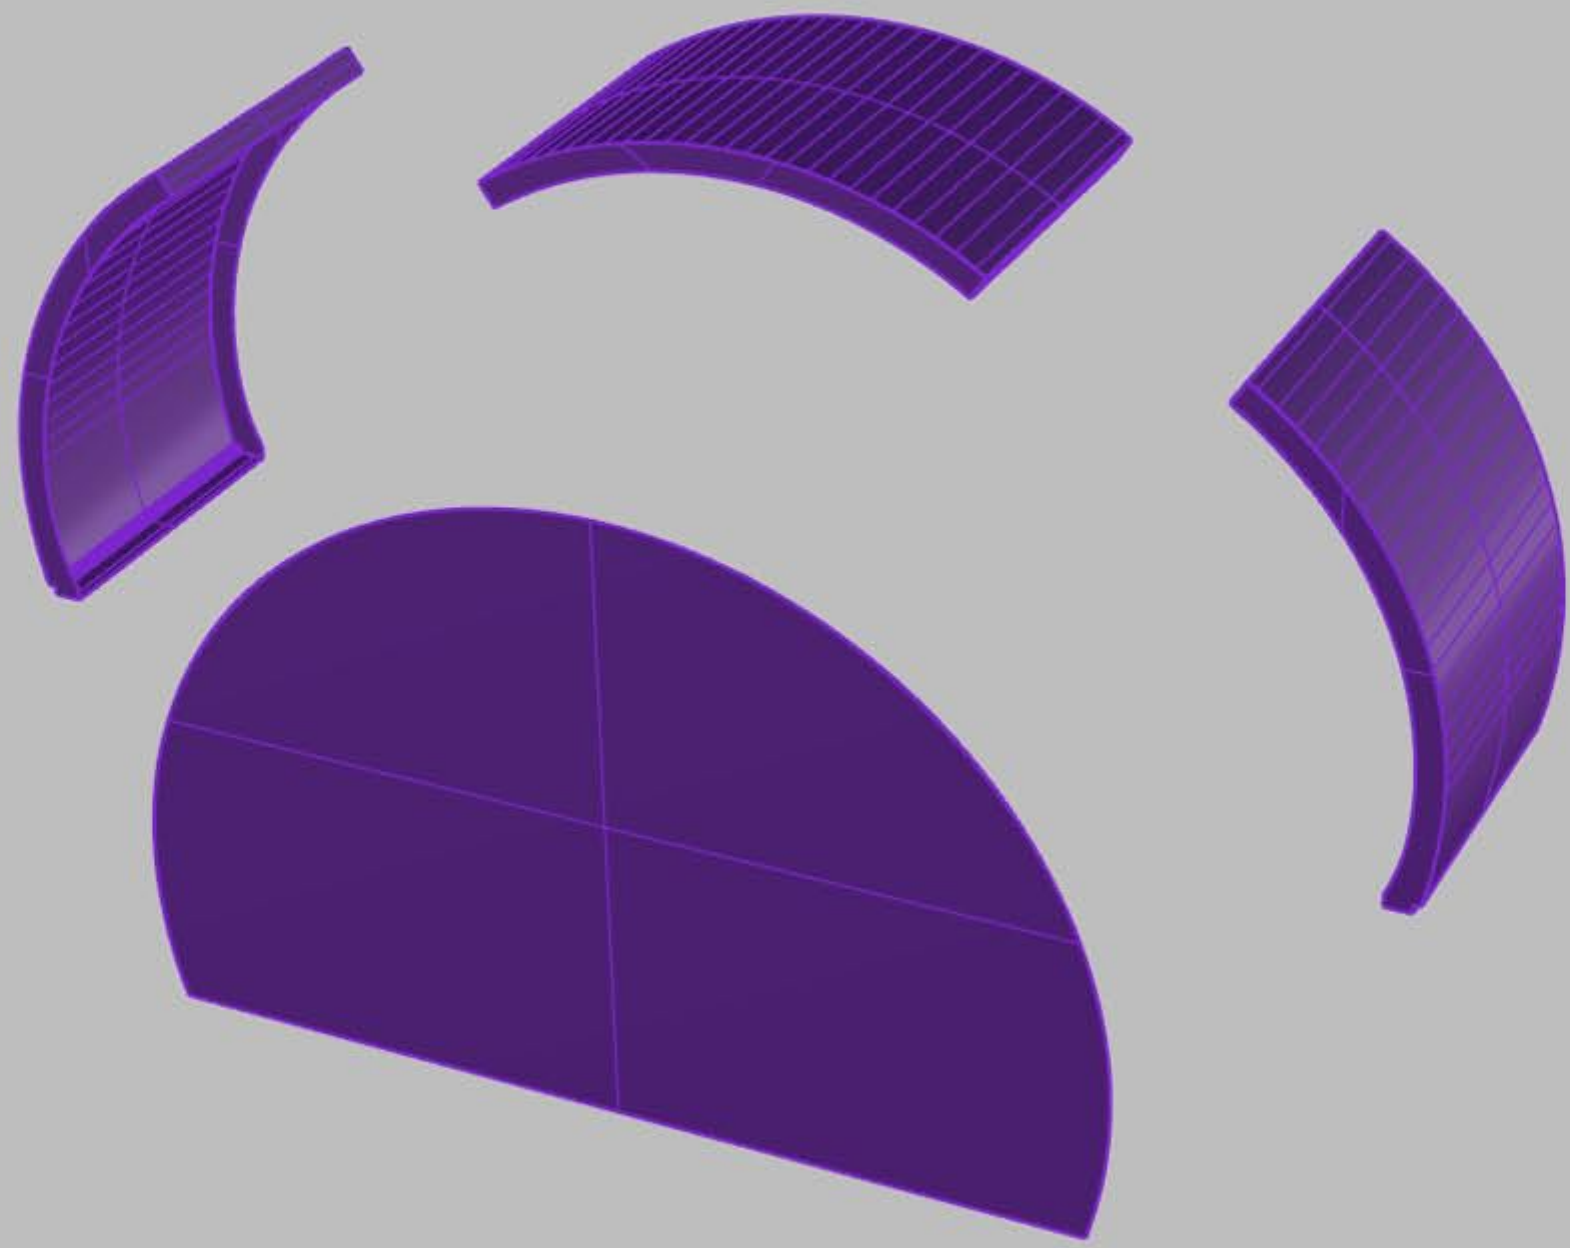

SURFACE AREA
7,23 sqm

SURFACE AREA
11,75 sqm

