

Wykeham Forest

**NOTES:**


1. REFER TO DRAWING No.18761970 FOR GENERAL NOTES AND LEGEND.
2. CO-ORDINATES HAVE BEEN DERIVED FROM REFERENCE DRAWING No. FLAC29-1030.
3. CO-ORDINATES ARE IN BRITISH NATIONAL GRID ORDNANCE SURVEY FORMAT.
4. REFER TO DRAWING 18761900-1 FOR EQUIPMENT LABELS.

**REFERENCE DRAWINGS:**

1. FLAC29-1030 MASTERMAP BASE + AERIAL IMAGERY X-REF.DWG
2. 18761970 GENERAL NOTES/GLOSSARY SHEET
3. 18761900-1 EBBERSTON WELL SITE - PLOT PLAN

**GRID REFERENCES:**

POINT	EASTING	NORTHING
A	490314.499	487228.886
B	490390.319	487186.937
C	490375.767	487074.265
D	490262.190	487088.712
E	490285.268	487203.106
EB-1	490350.926	487129.412

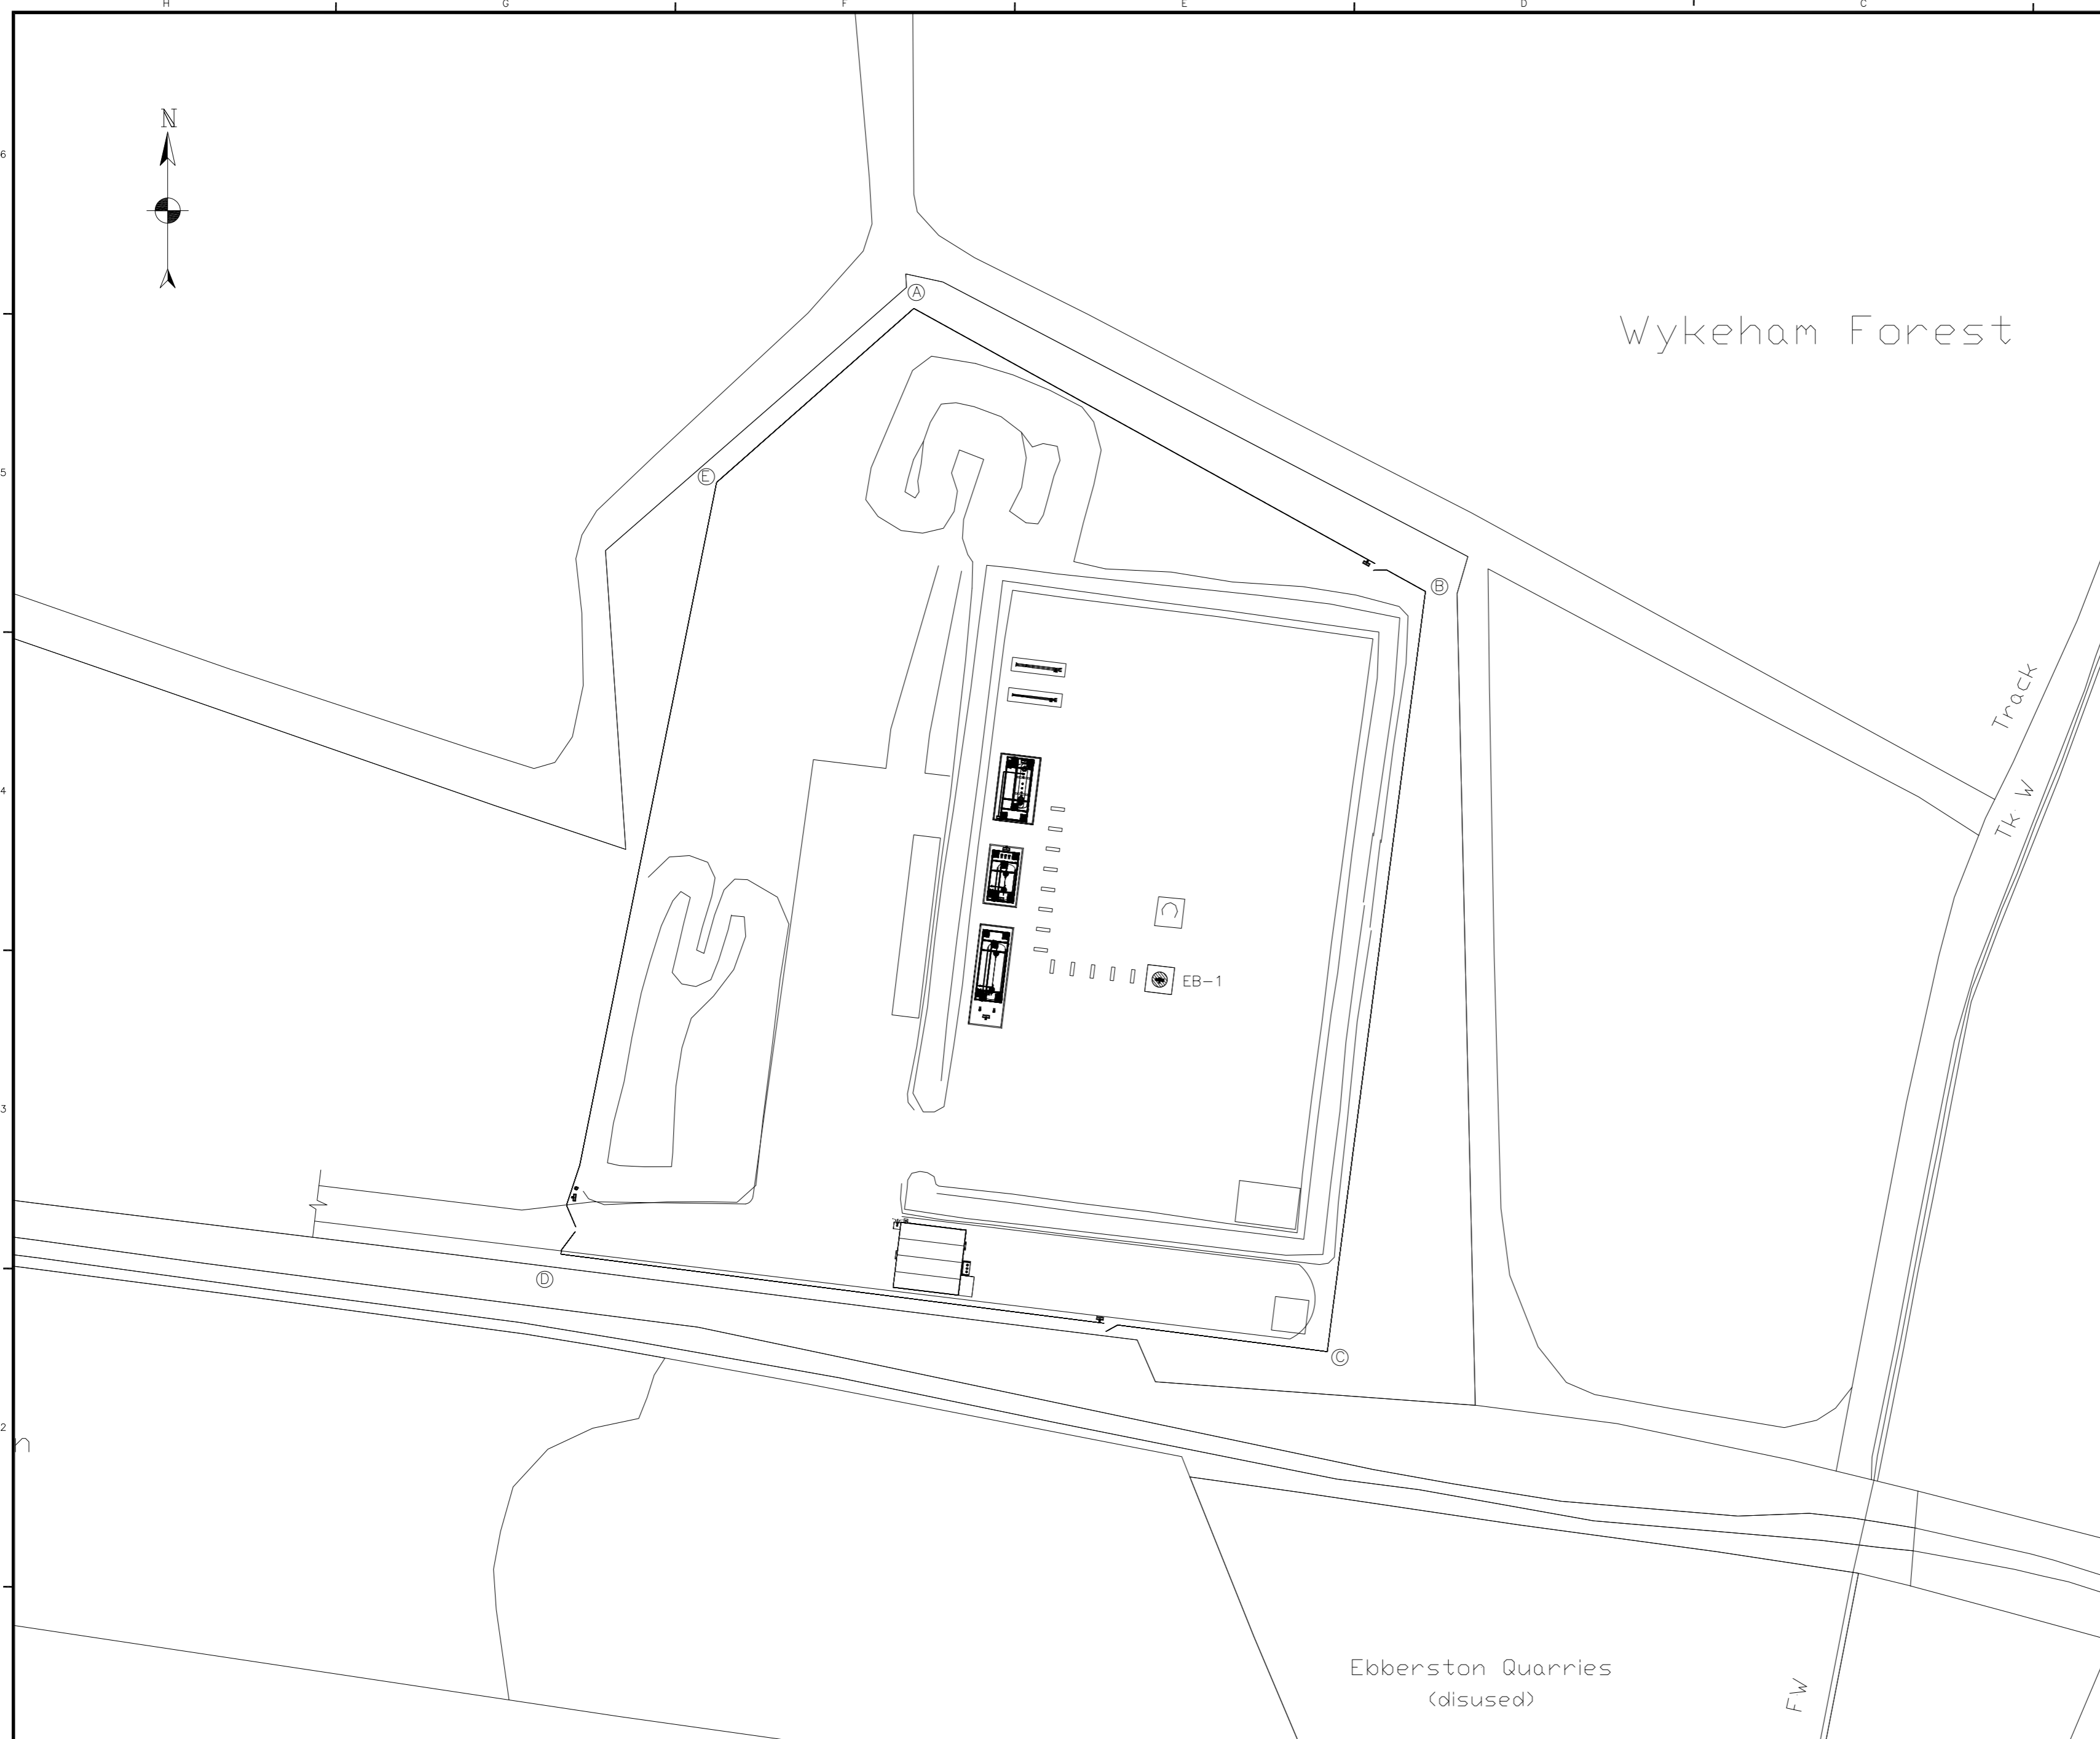

Eberston Quarries  
(disused)



REV.	DATE	DRN.	CHKD.	APPR.	CLIENT APPR.	DESCRIPTION
2	02/02/10	B.S.	N.R.	M.S.		REVISED FOR PLANNING APPLICATION
1	13/01/10	L.A.R.	N.R.	M.S.		ISSUED FOR CONCEPT DESIGN
0	26/11/09	L.A.R.	N.R.			ISSUED FOR IDC

Date	Signature	Title
26/11/09	LAXTEN-RICE	DRG. No.
26/11/09	N. REID	18761900-5
13/01/10	M. SPREADBURY	Rev.
		2

**MOORLAND ENERGY LTD**  
RYDALE GAS PROJECT-CONCEPT/PLANNING  
EBBERSTON WELL SITE  
ORDNANCE LAYOUT

**Protech**  
Land & Marine Project Engineering Ltd.

CAD Reference 18761900-1901-5 Scale 1:500 @ Size A1