




NYM/PA
- 6 FEB 2008

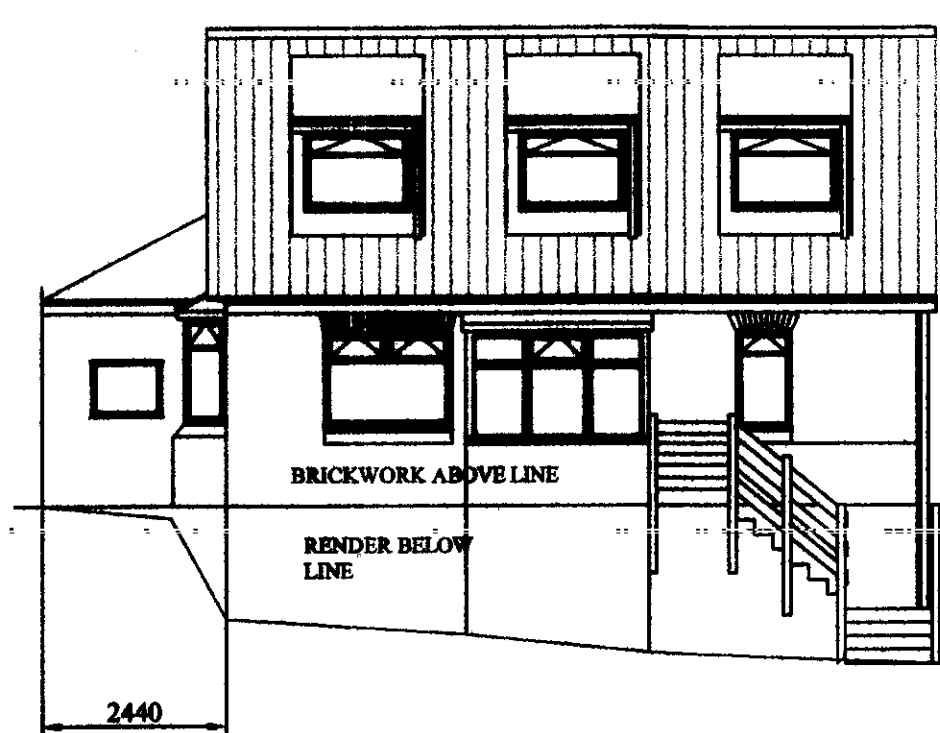

NORTH ELEVATION (EXISTING)

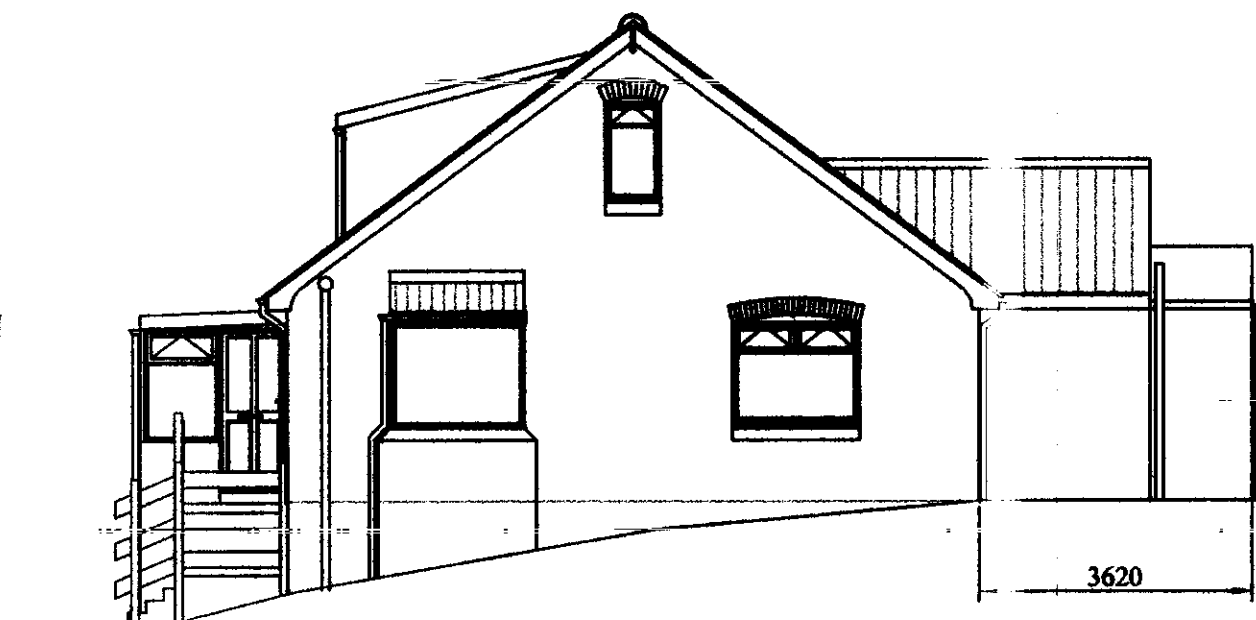

WEST ELEVATION (EXISTING)

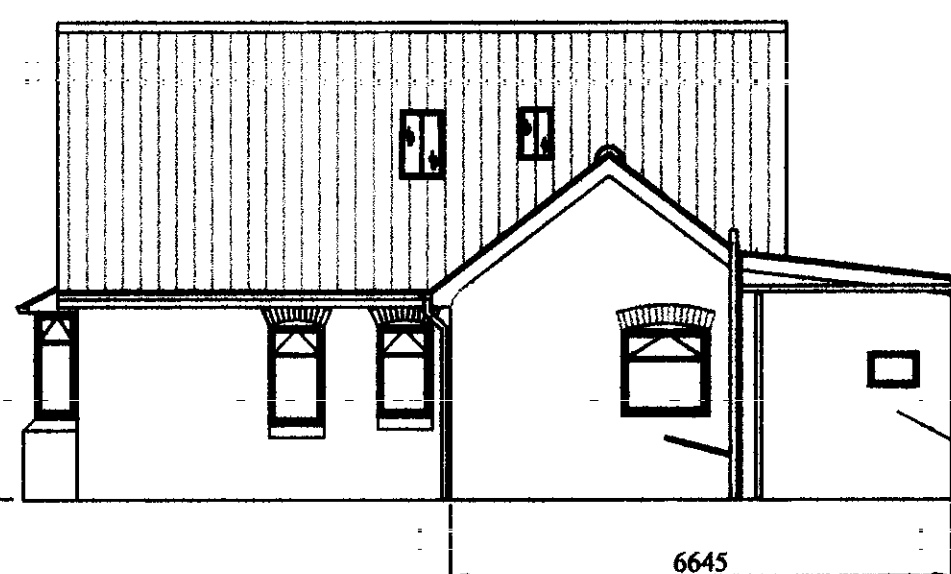

SOUTH ELEVATION (EXISTING)




EAST ELEVATION (EXISTING)



NORTH ELEVATION (PROPOSED)




WEST ELEVATION (PROPOSED)

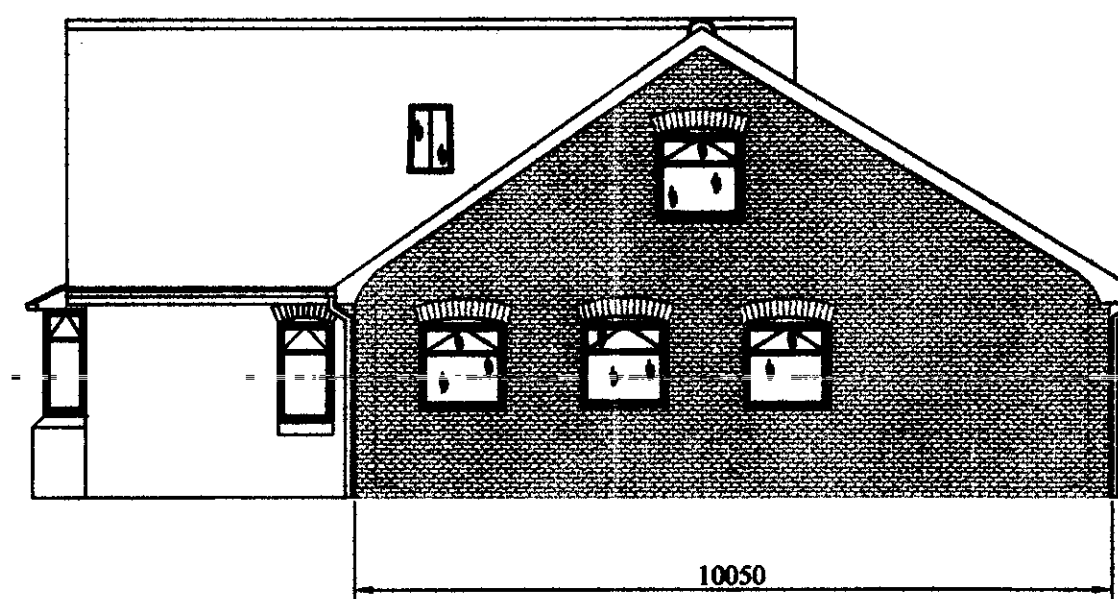


SOUTH ELEVATION (PROPOSED)




EAST ELEVATION (PROPOSED)

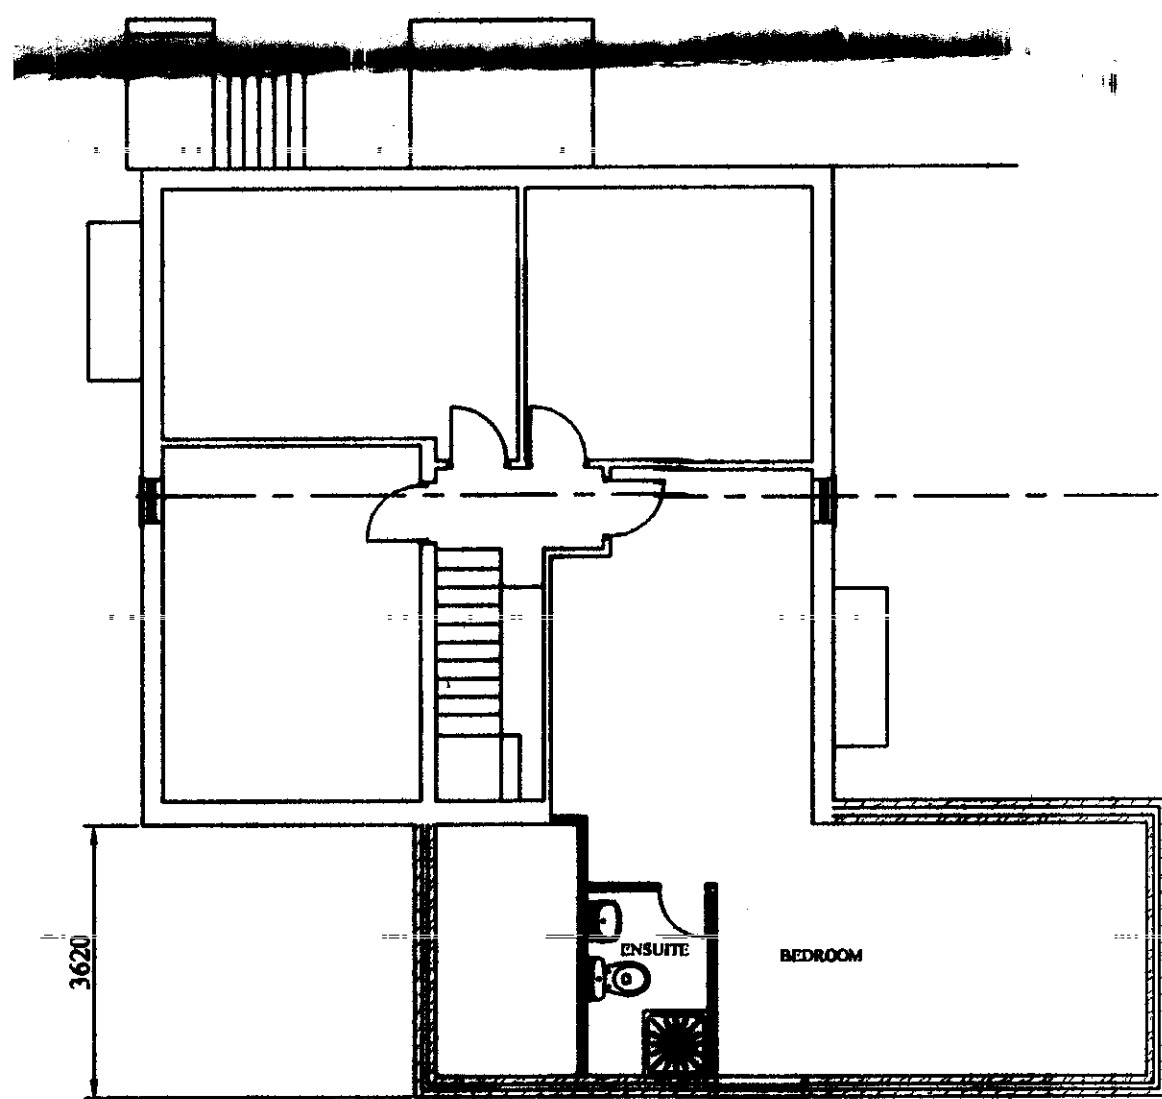


SECOND FLOOR (PROPOSED)

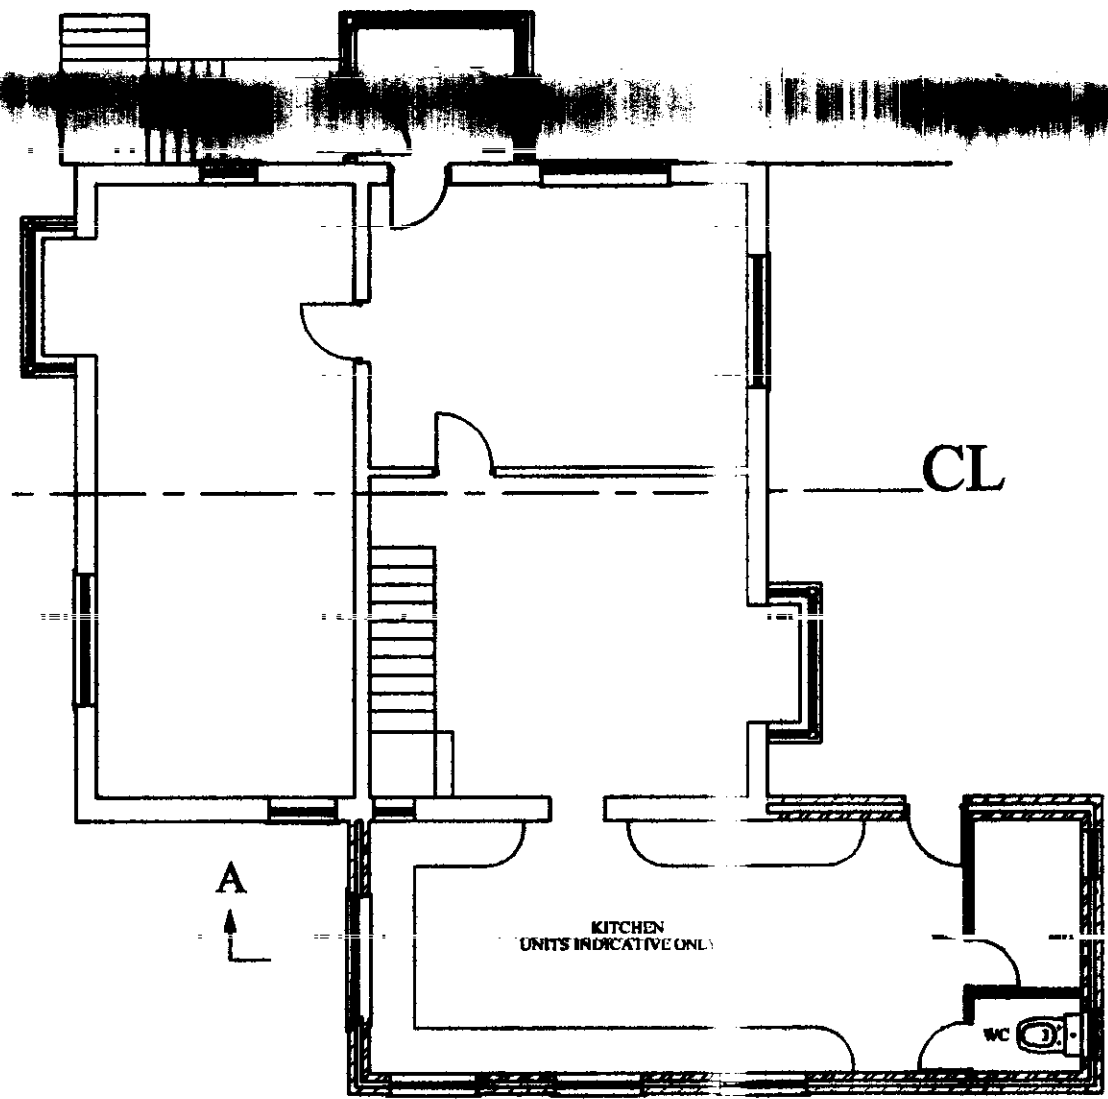

GROUND FLOOR (PROPOSED)

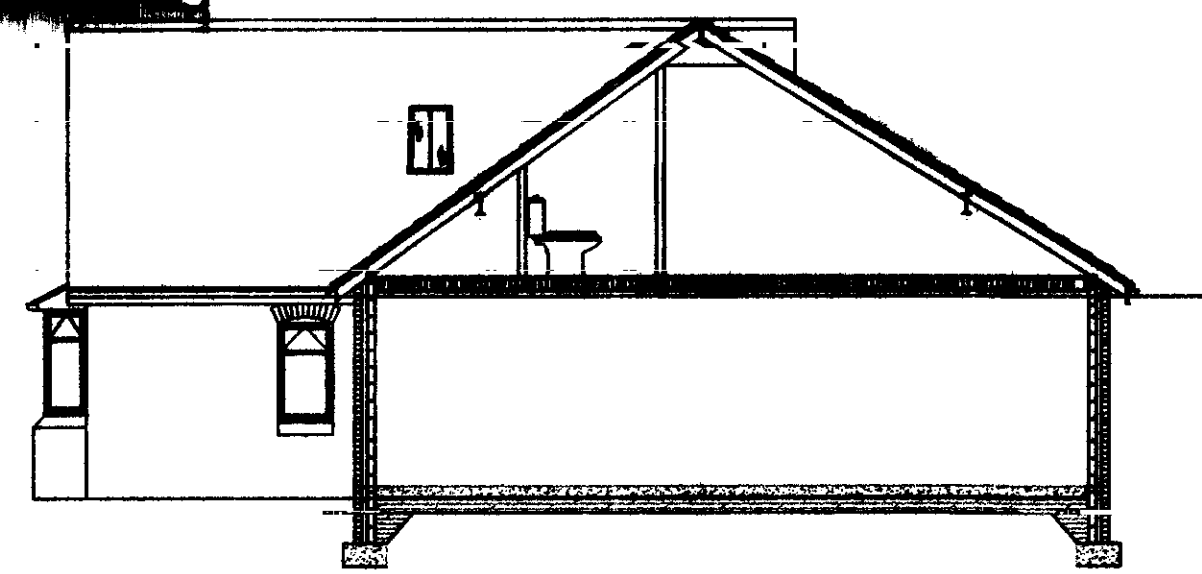


SECTION ON A-A
PROPOSED

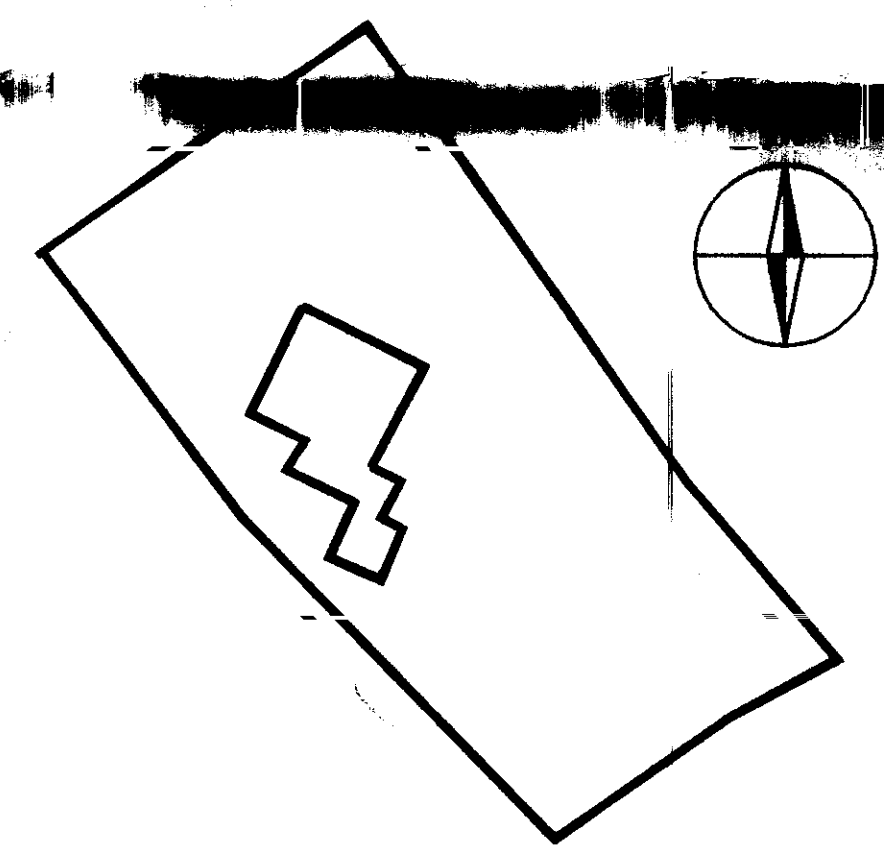

BLOCK PLAN
SCALE 1:500

NOTES	REVISIONS	DESCRIPTION	DRAWING NUMBER	SCALE	REV
ALL BUILDING MATERIALS TO MATCH THOSE OF EXISTING DWELLING		RESIZING OF EXISTING KITCHEN TO FORM MORE UNIFORM SHAPE WITH THE ADDITION OF SECOND STOREY BEDROOM EXTENSION AND ENSUITE	MB-0108	1:100 & 1:500	0
		NAME & ADDRESS MR M BRAIM 20 IBURNDALE LANE SLEIGHTS YQ22 SDP			
		DATE 29/01/08			

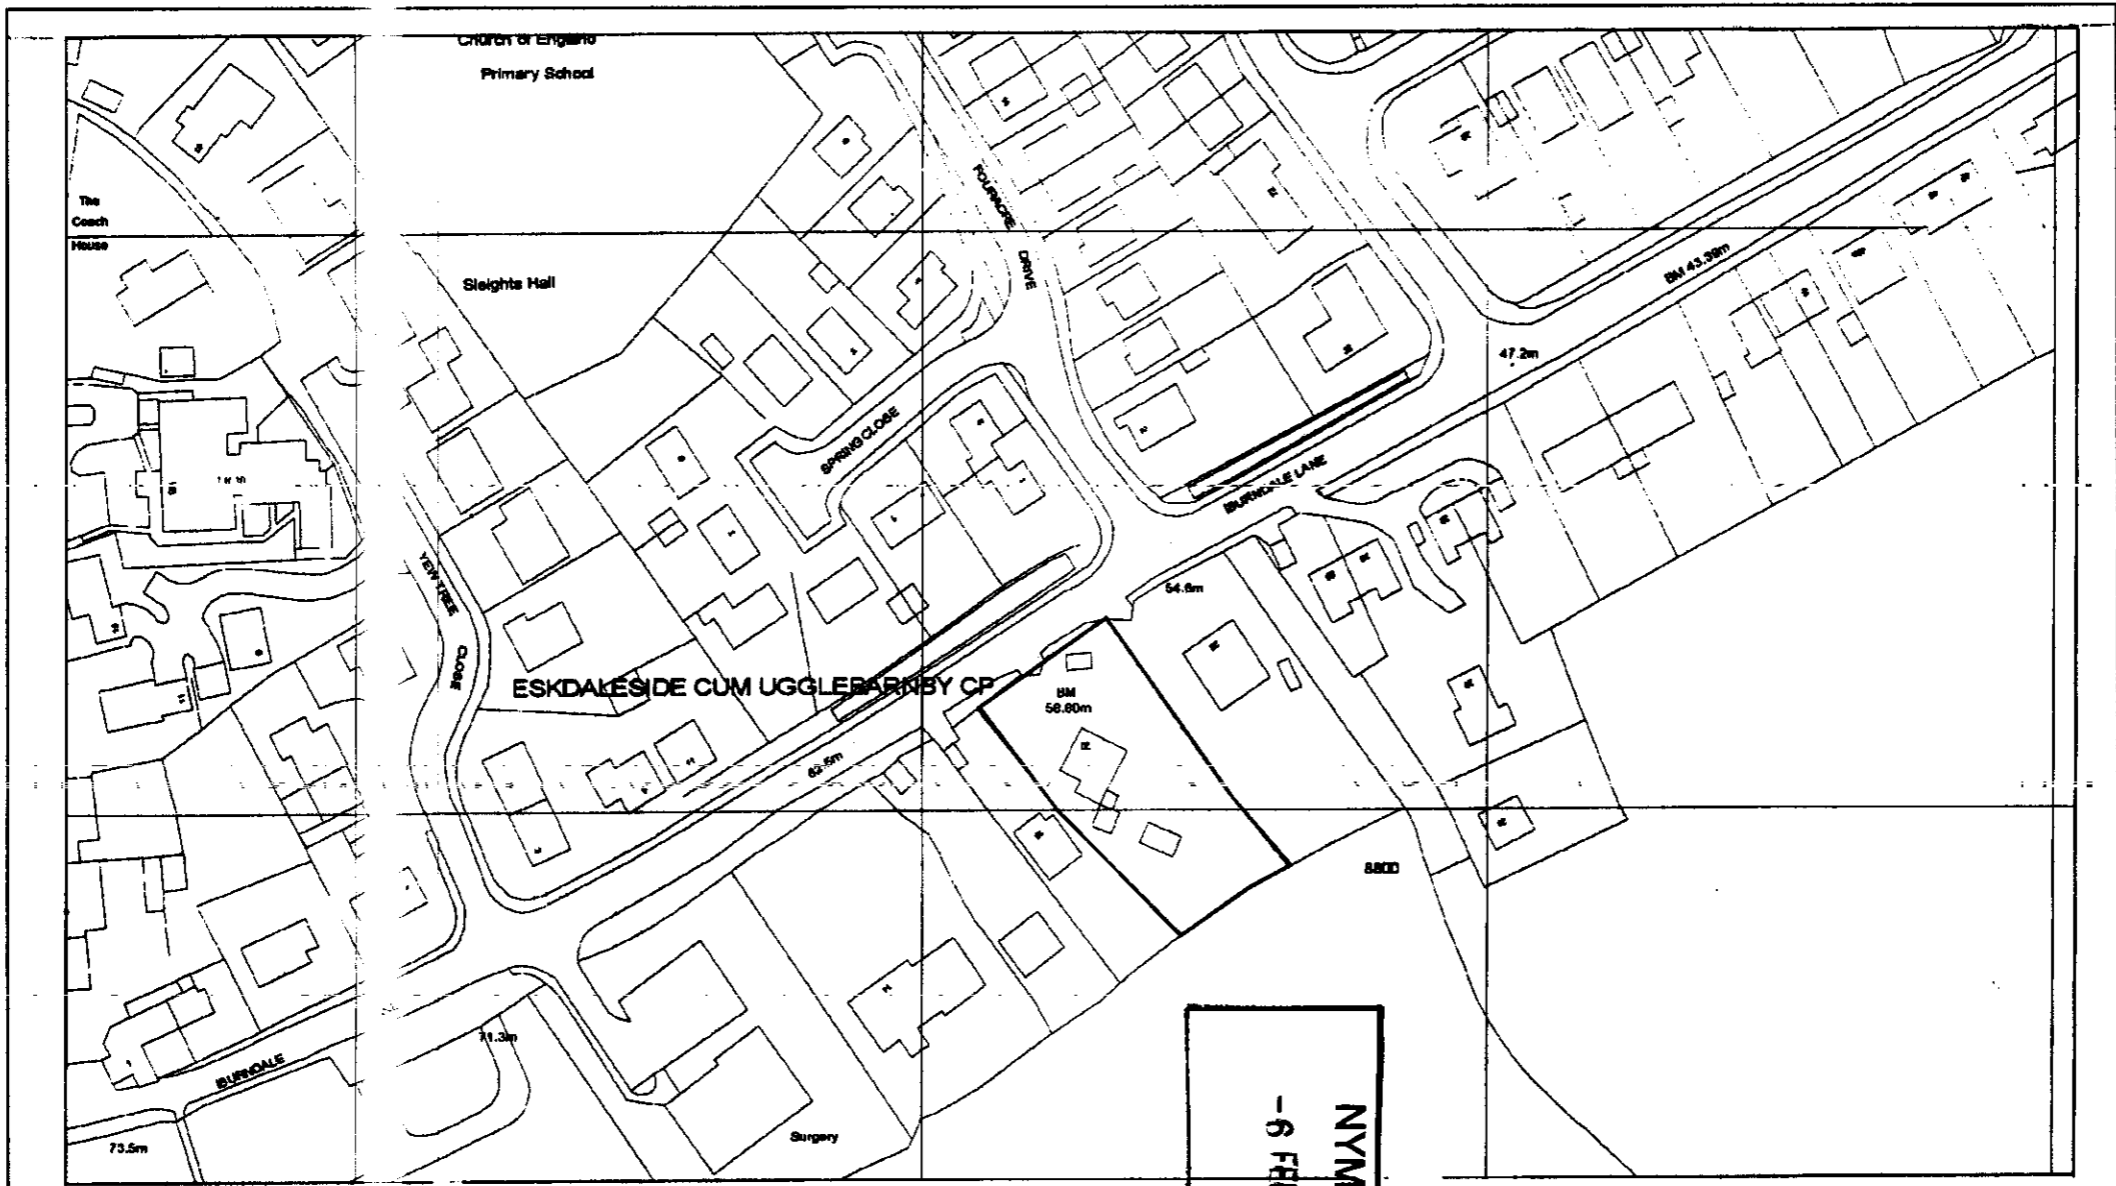

SCALE 1:1250

NYMNPÄ
- 6 FEB 2018

NYM 1 8000 1 0099 / FL



PT

**North York Moors National Park
Planning Application Form**

For office use only

Ref: _____

Admin Ref: 08199

Date Valid: _____

Grid ref: NZ 86830, 07008

Please read the booklet
How to fill in your Planning Application before completing
this form.

SECTION 1 YOUR DETAILS

<p>1. Applicant</p> <p>Name <u>Mr M Braim</u></p> <p>Address <u>20 Iburndale Lane</u> <u>Steights</u> <u>Whitby</u></p> <p>Post Code <u>YO22 5DP</u></p> <p>Tel No <u>[REDACTED]</u></p>	<p>2. Agent</p> <p>Name _____</p> <p>Address _____</p> <p>Post Code _____</p> <p>Tel No _____</p>
<p>3. Applicant's interest in the land <u>Owner</u></p>	

SECTION 2 YOUR PROPOSAL

4. Full postal address or location of the application site
As above

5. Applicant's interest in adjoining land
N/A

6. Brief description of proposed development
Modifications to ground floor extension and the addition of a second floor over

NYMNPA
 6 FEB 2008

SECTION 3 YOUR APPLICATION

7. Type of application (please tick ONE box only)

<input checked="" type="checkbox"/>	A. Full application including building works	go to Question 12
<input type="checkbox"/>	B. Application for change of use (no building works)	go to Question 12
<input type="checkbox"/>	C. Outline application	go to Question 8
<input type="checkbox"/>	D. Reserved matters application	go to Question 9
<input type="checkbox"/>	E. Removal or variation of condition	go to Question 10
<input type="checkbox"/>	F. Renewal of temporary permission	go to Question 11

8. Outline Application
What is the area of the site? _____

Please tick those details which you wish the Planning Committee to consider formally at this stage.

Siting Design External appearance Means of access Landscaping None
go to Question 12

9. Reserved Matters Application

Date of outline permission _____ Application No _____

Please tick those details which you wish the Planning Committee to consider formally at this stage.

Siting Design External appearance Means of access Landscaping
go to Question 12

10. Removal or variation of condition

Date condition imposed _____ Application No _____

Condition No _____ go to Question 12

11. Renewal of temporary permission

Date permission granted _____ Application No _____

12. Use

What is the building/land used for at present? Private dwelling


If it is unused at present, what was its last use? _____

and on what date did it stop being used for this? (if known) _____

13. Access

Does your proposal require new or altered access? YES/NO (delete as appropriate)
If YES, please tick the relevant boxes:

New access to a road Vehicular Pedestrian
Altered access to a road Vehicular Pedestrian

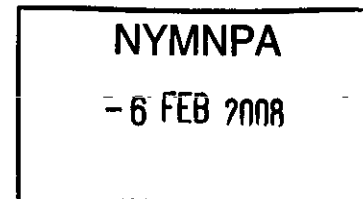

14. Water Supply and Drainage

Please state (please tick one box in each section) the method of:

Water Supply Mains Private existing/proposed*
Surface Water Disposal Public Surface Water Sewer River/Stream existing/proposed*
Foul Sewage Soakaway Other existing/proposed*
 Public Foul Sewer Septic Tank Cosepit Other
*delete as appropriate

Note: If foul drainage is not to be via a public foul sewer, a drainage assessment will be required. Please see Question 14 in the accompanying booklet.

15. Trees

Does the application involve: Felling or lopping trees/hedgerows YES/NO (delete as appropriate)
Planting trees YES/NO (delete as appropriate)

16. Materials

Walls As existing property

Roof As existing property

17. Is your application for business, retail or other commercial use?

YES/NO (delete as appropriate) If NO go to Section 5
If YES please complete Questions 18-23 of Section 4 on page 4 of this form

SECTION 5 WHAT YOU NEED TO INCLUDE WITH YOUR APPLICATION

24. Plans

Please list below the plans which will accompany this application.

25. **Certificate of Ownership and Agricultural Holdings Certificate**
 You are required by law to complete either Certificate A or Certificate B (Ownership) and the Agricultural Holdings Certificate. It is an offence knowingly to make a false declaration.

CERTIFICATE OF OWNERSHIP: A

Complete if you are the owner of the building/land, along with Agricultural Holdings Certificate below.

I certify that: On the 21 days before the date of the accompanying application nobody, except the applicant, was the owner of any part of the land to which this application relates.

Signed _____ (Applicant/Agent)
 *On behalf of _____ (Applicant)
 Date 04/02/08

CERTIFICATE OF OWNERSHIP: B

Complete if you do not own any or all of the building/land, along with Agricultural Holdings Certificate below.

I certify that: I have/the applicant has given the requisite notice to everyone else who, on the 21 days before the date of the accompanying application, was the owner of any part of the land to which the application relates, as listed below.


Owner's name _____
 Address at which notice served _____
 Date on which notice was served _____
 Signed _____ (Applicant/Agent)
 *On behalf of _____ (Applicant)
 Date _____

AGRICULTURAL HOLDINGS CERTIFICATE

This section MUST be completed. Delete either A or B and complete C.

- A. I certify that none of the land to which this application relates is, or forms part of, an agricultural holding.
- B. I have/the applicant has given requisite notice to every person other than myself/himself who, 60 days before the date of the application was a tenant of any agricultural holding any part of which was comprised in the land to which this application relates:

Name of tenant _____
 Address _____
 Date notice was served _____
 C. Signed _____ (Applicant/Agent)
 On behalf of _____ (Applicant)
 Date _____

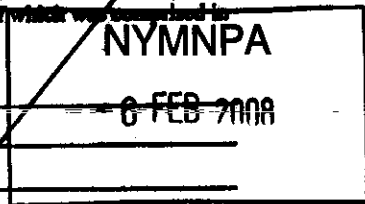

26. I/we hereby apply for planning permission or approval of reserved matters as described in this application and the accompanying plans. I/we attach:

- the necessary plans, numbered MB-0108
- completed, dated and signed Certificate of Ownership (A or B above).
- completed, dated and signed Agricultural Holdings Certificate.
- the fee of £ _____ by cheque/postal order

Signed _____ (Applicant/Agent)
 On behalf of _____ (Applicant)
 Date 04/02/08 *delete as appropriate