


# DRAFT

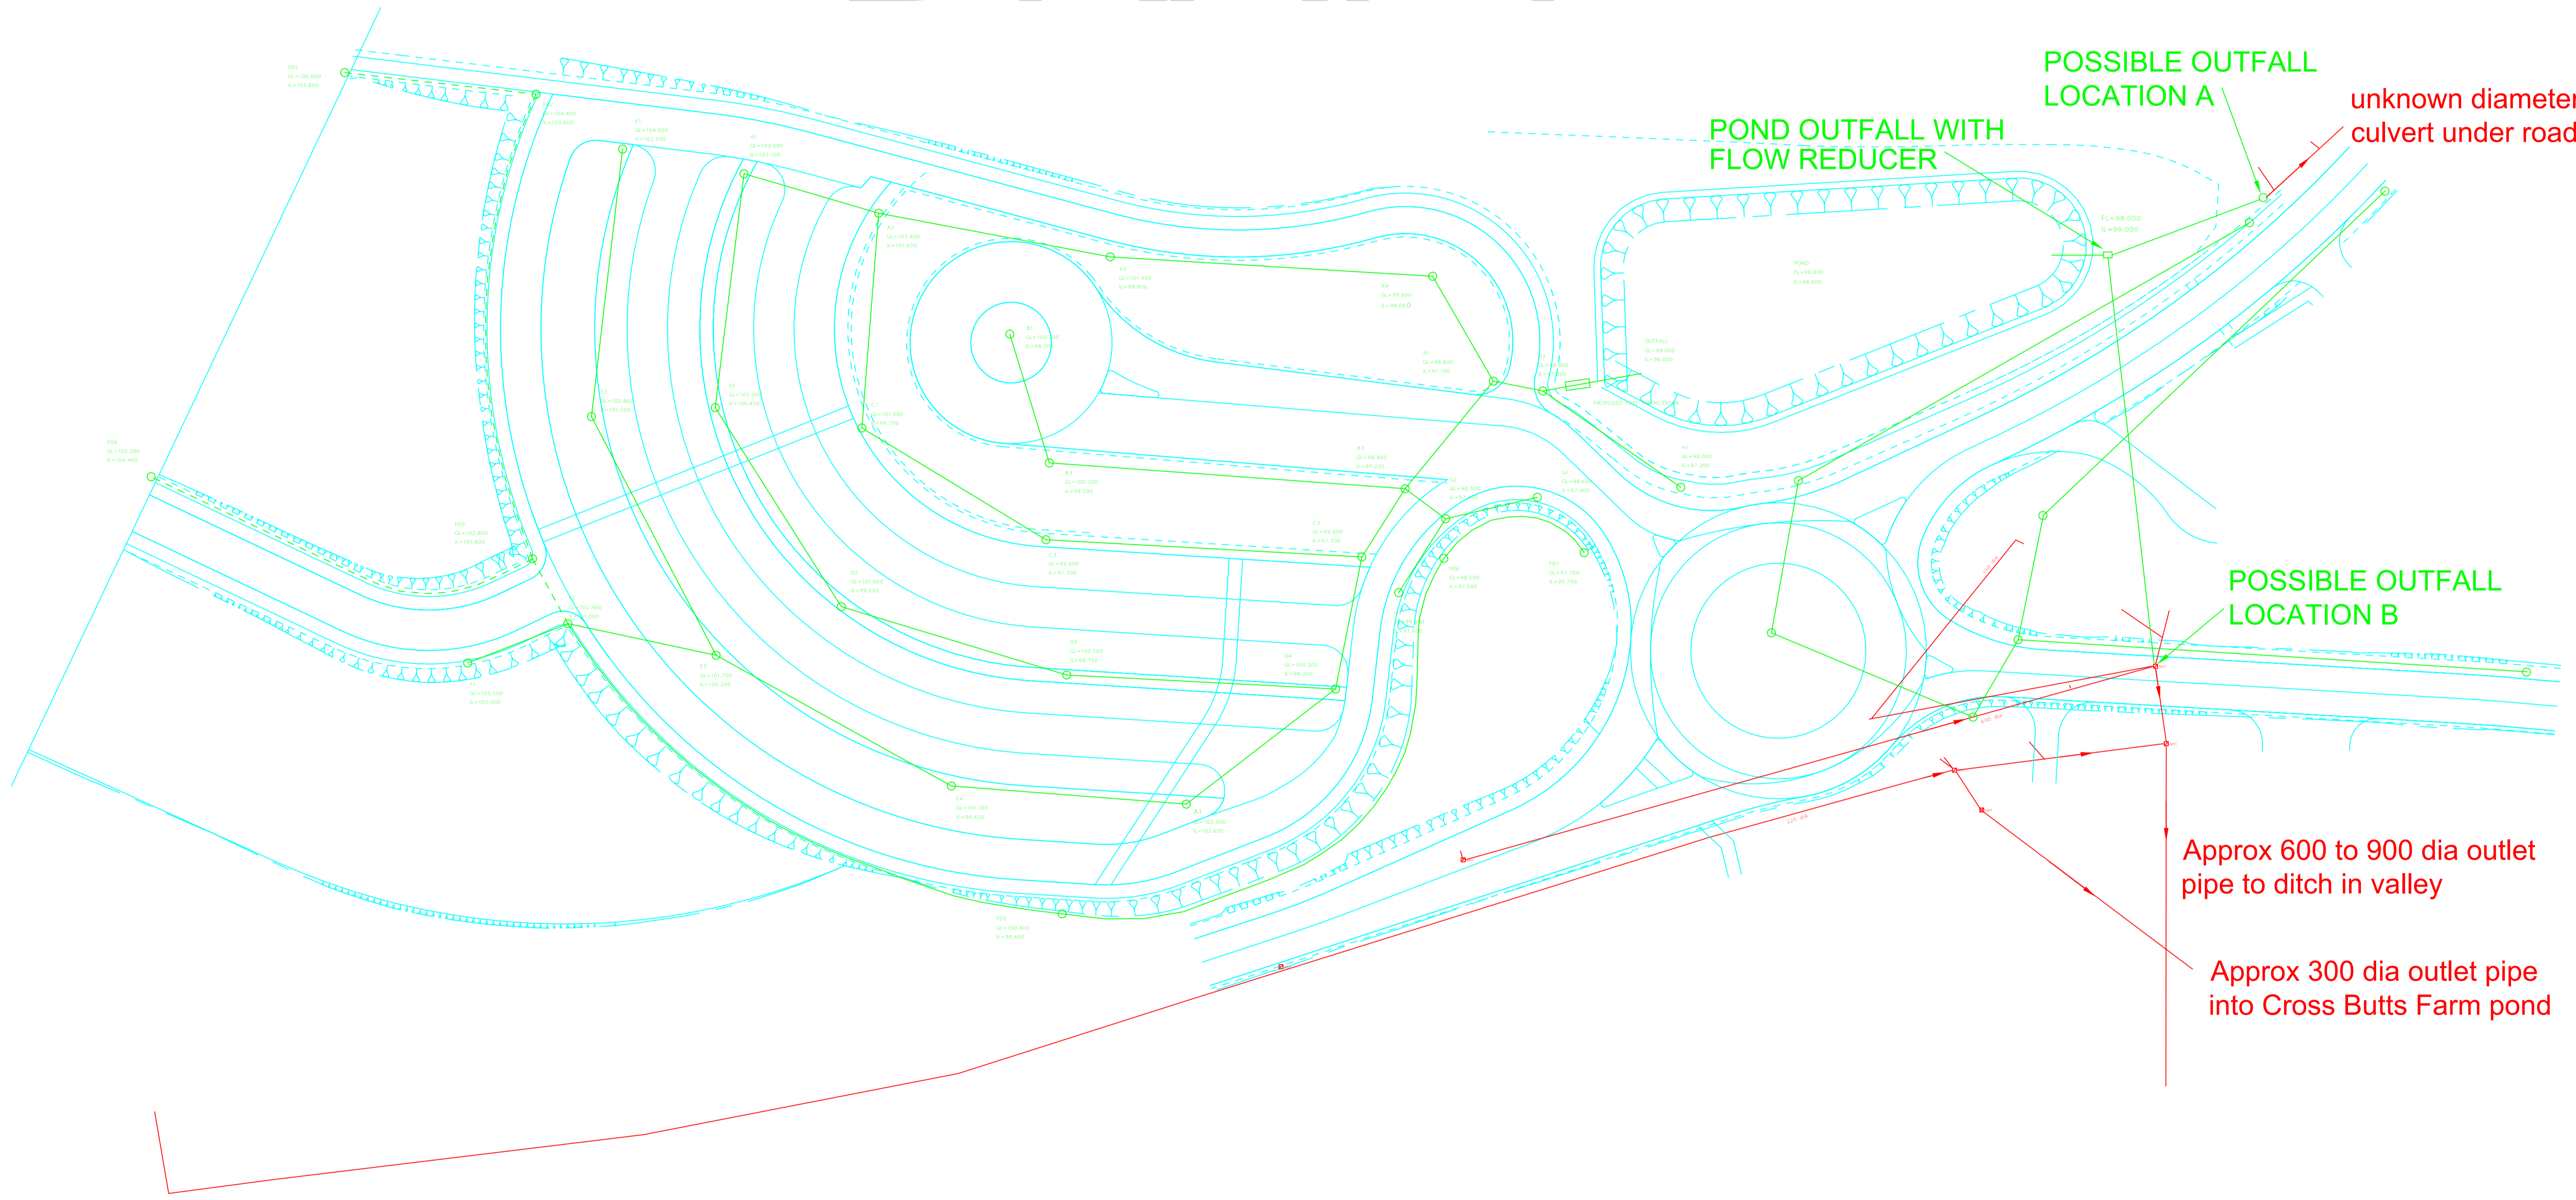

— EXISTING ON-SITE DRAINAGE  
— PROPOSED DRAINAGE

No.	AMENDMENTS	DATE