

Planting Schedule	Ref No.	Species	No.
1	1	Forbesia villosa	1


Species Schedule	Ref No.	Species	Size (mm)	Quantity
- Formal garden area to generally retain existing character and features.
- Existing planting to be retained as required to mesh into new planting areas.

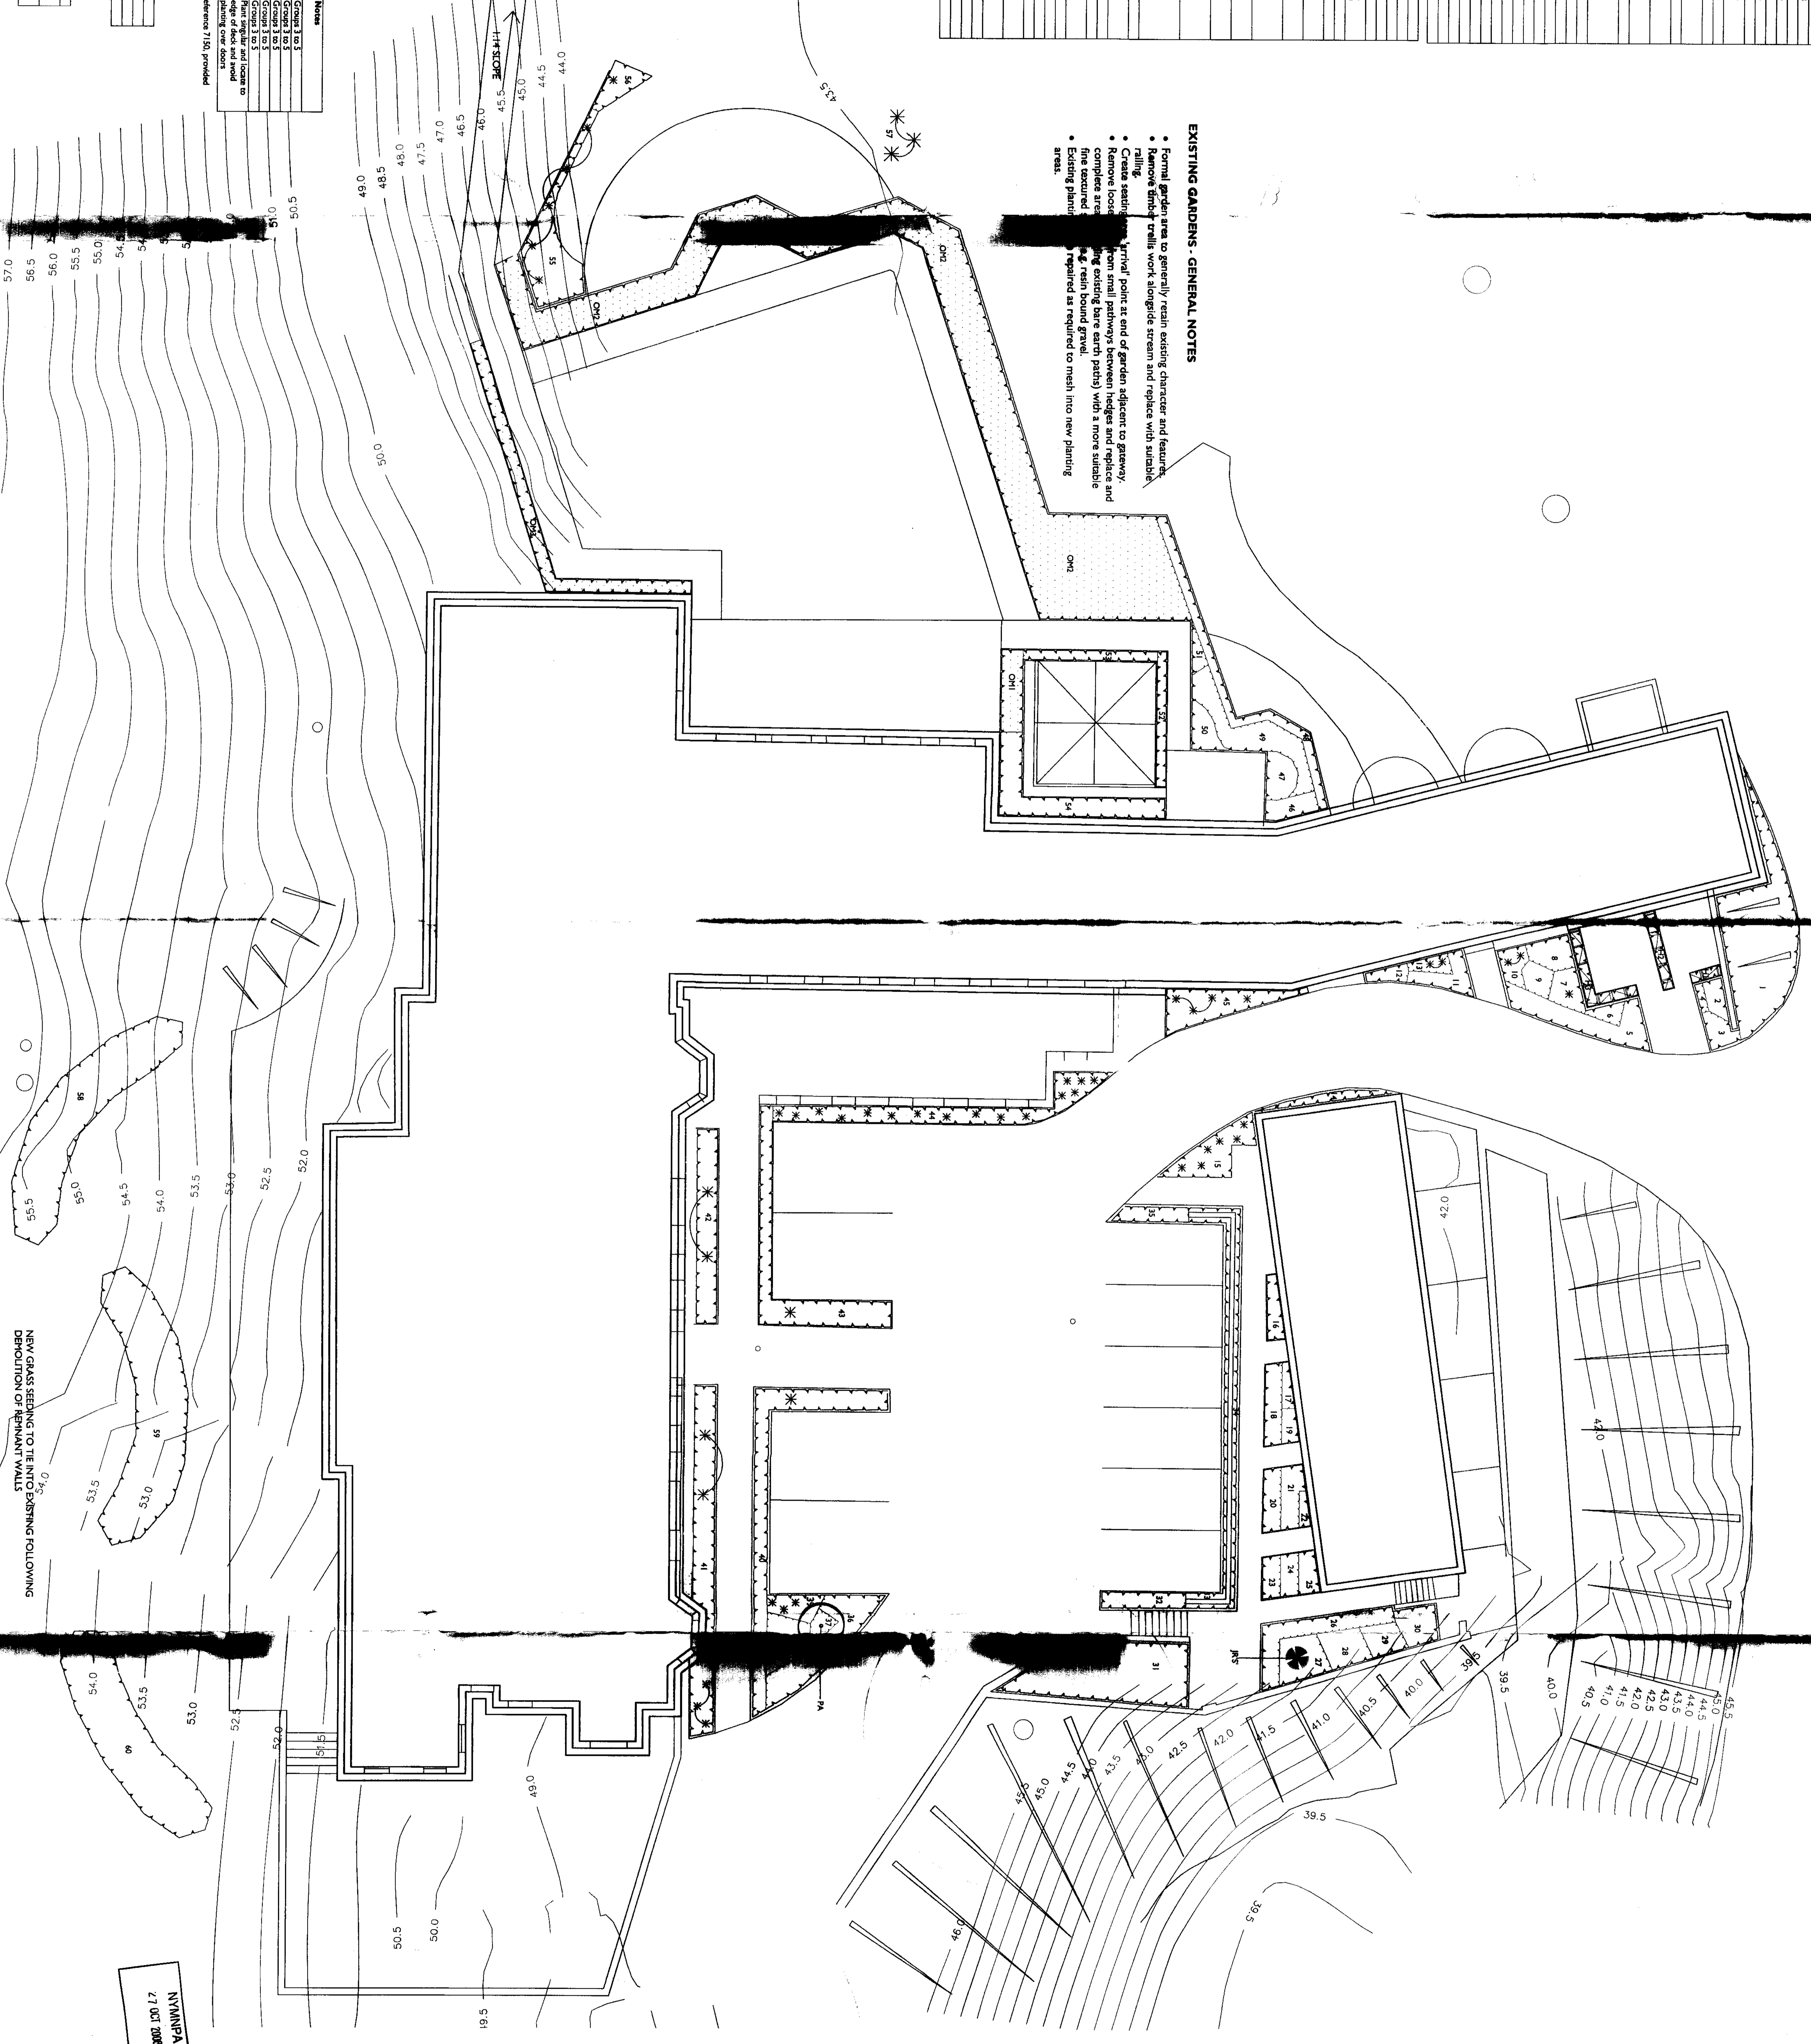

KEY:

	Ornamental planting
	Hedgerow
	Spot planting
	Proposed feathered tree
	Gravel edge strip
	Ornamental mix planting
	Existing planting

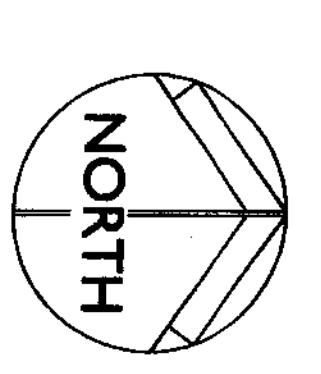

SMEEDEN FOREMAN
 Project: Rathwaite Hill
 Title: Landscape Proposals
 Date: 11/01/2007
 Drawn by: SC
 Checked by: ST
 Project No: ST 1349
 Drawing No: 100

NW/NPA
 27 Oct 2008


Not to be used for any other purpose without the written consent of the author.