


PROPOSED

NYMNPA
01 FEB 2010

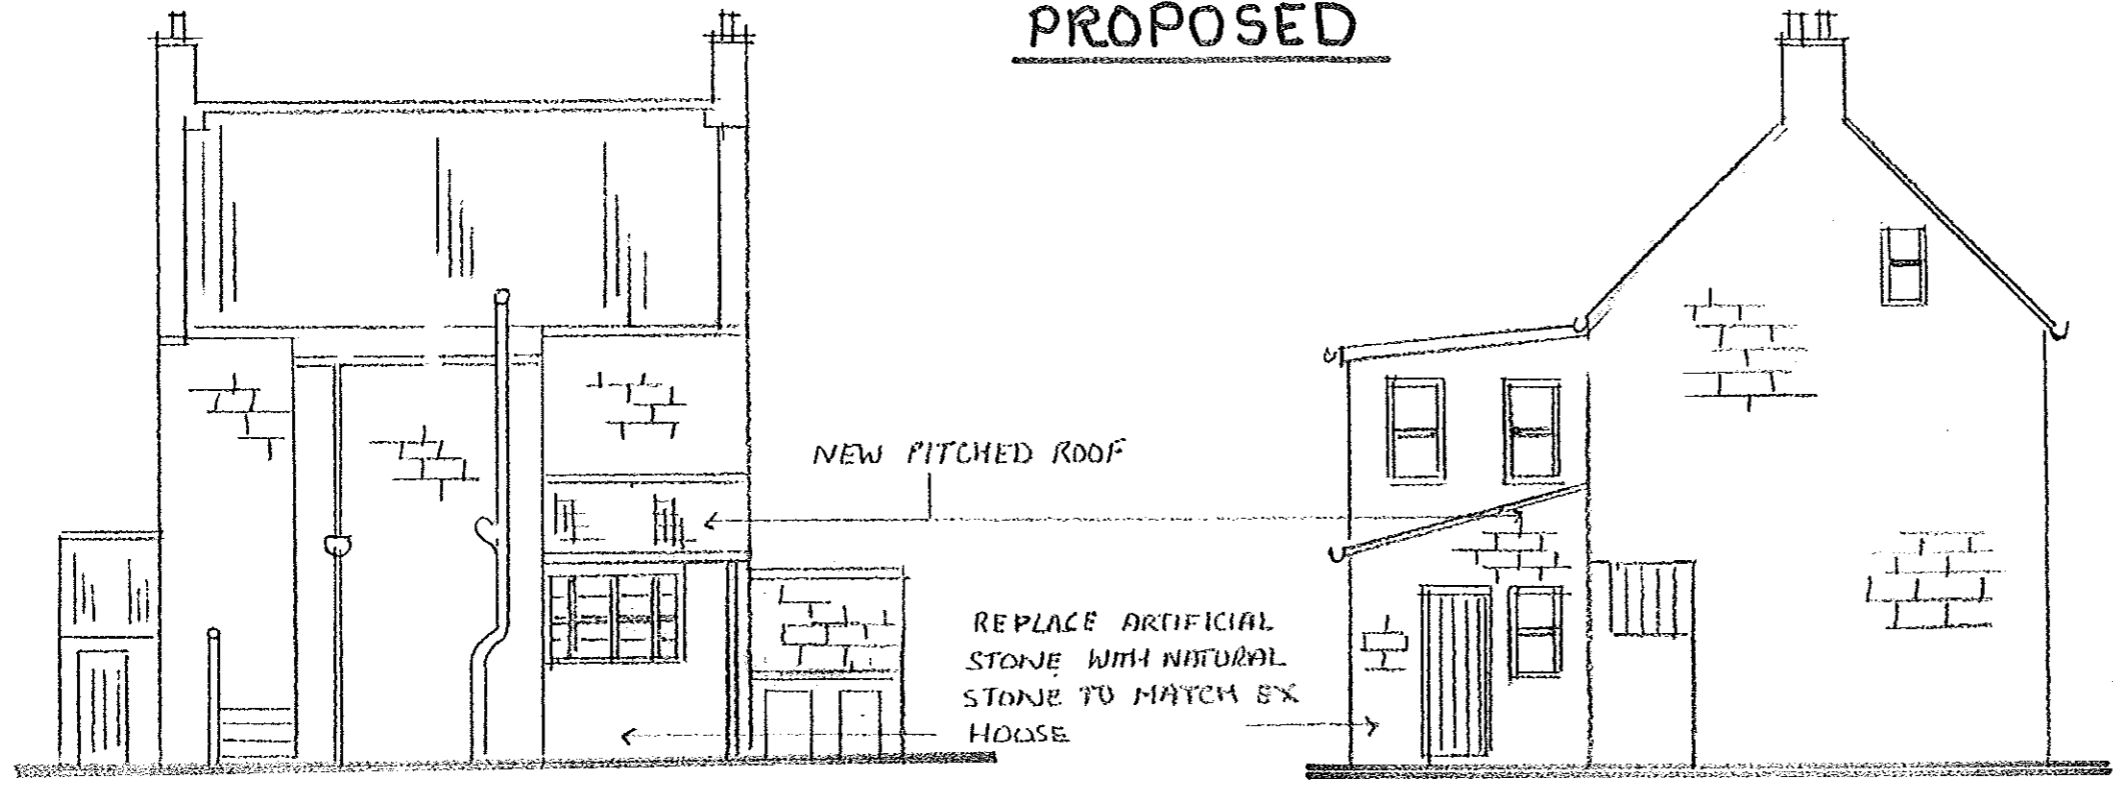


REAR ELEVATION

SIDE ELEVATION

1:100

ROOF DETAILS

NATURAL SLATE
40x25 SW TILE LATH
ON 40x25 LATH OVER SPARS
3 LAYERS FELT HOT BEDDED
18mm ROOF DECORATING
150x50 SPARS 450mm c
300mm INSULATION
EX FLAT ROOF
100mm GUTTER ON METAL BRACKETS
CODE 4 LEAD FLASHING & SOAKERS

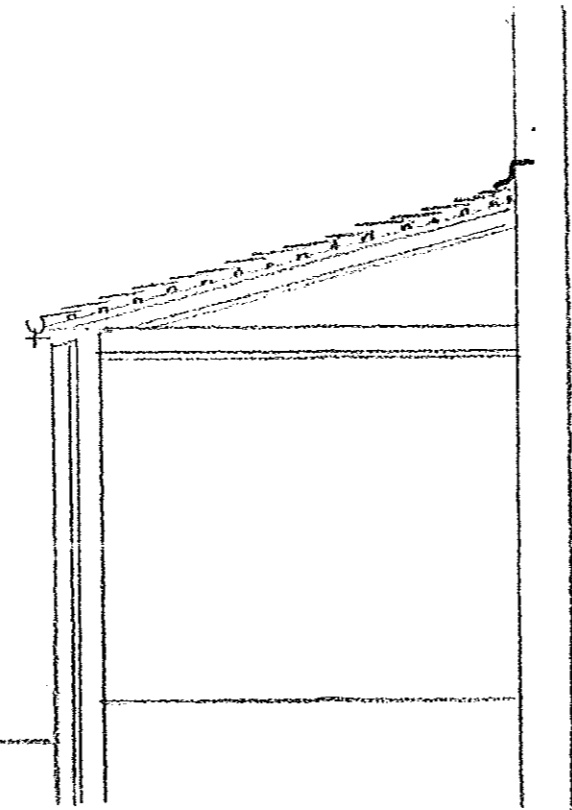


SECTION THROUGH
1:50

PROPOSED INTERNAL & EXTERNAL
ALTERATIONS AT ROSE COTTAGE
THORPE GREEN BANK
FYLLINGTHORPE
FOR MR JOHN FEWSTER
SCALE 1:100 1:50

EXISTING

NYMNP
01 FEB 2010

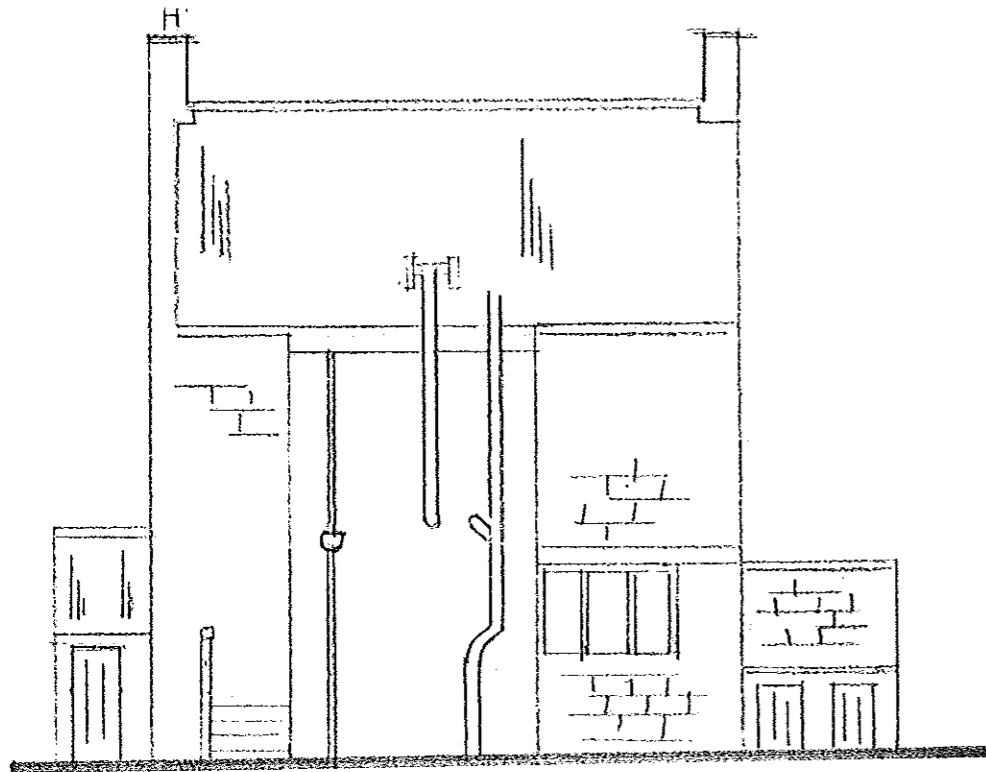


REAR ELEVATION




SIDE ELEVATION

SCALE 1:100

NYMNP
01 FEB 2010

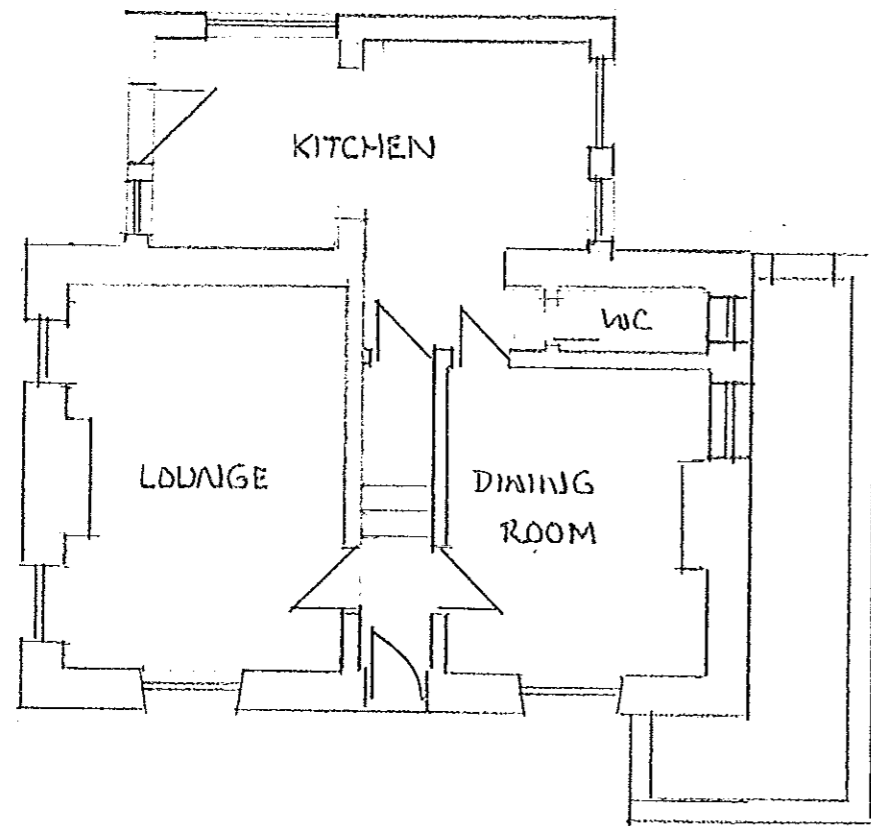


GROUND FLOOR

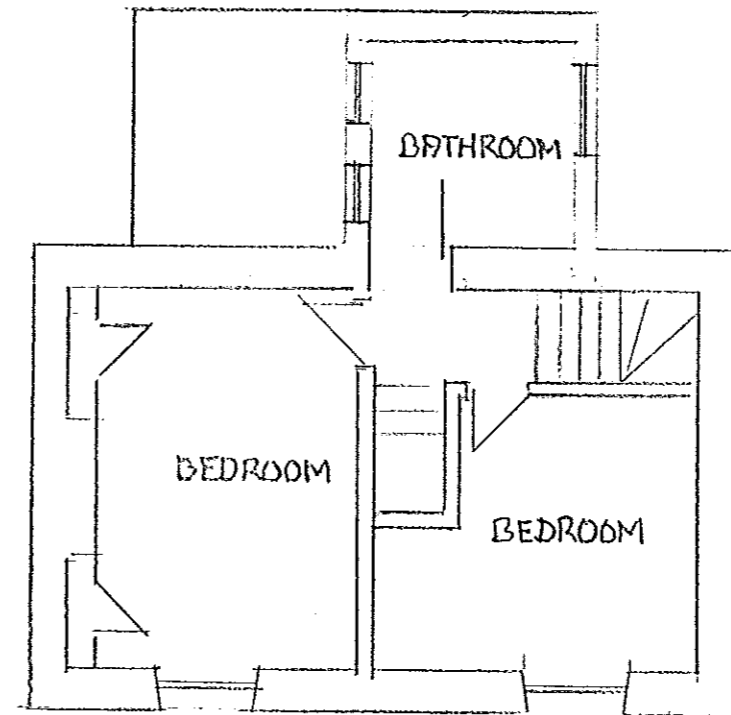

FIRST FLOOR

NYMNP
01 FEB 2010

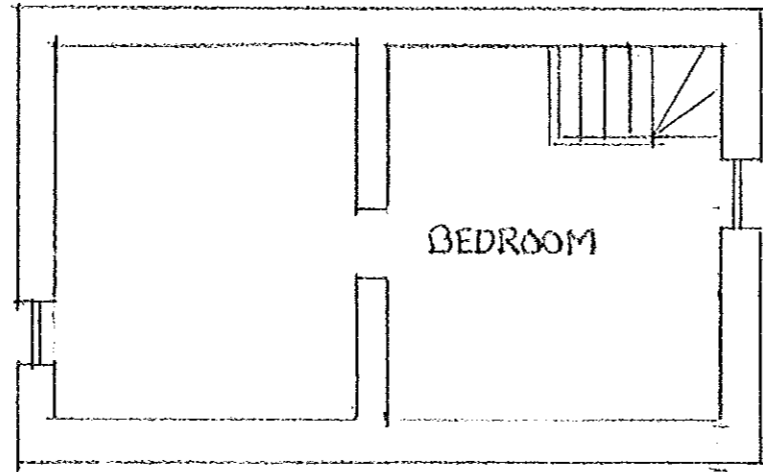

SECOND FLOOR

SCALE 1/100

MR J FEMISTER.


ROSE Cottage

FLOORING TRAPEZ

Double hung box window details:

NYM / 2010 / 0074 / LB

NYMINPA
U: FEB 2010

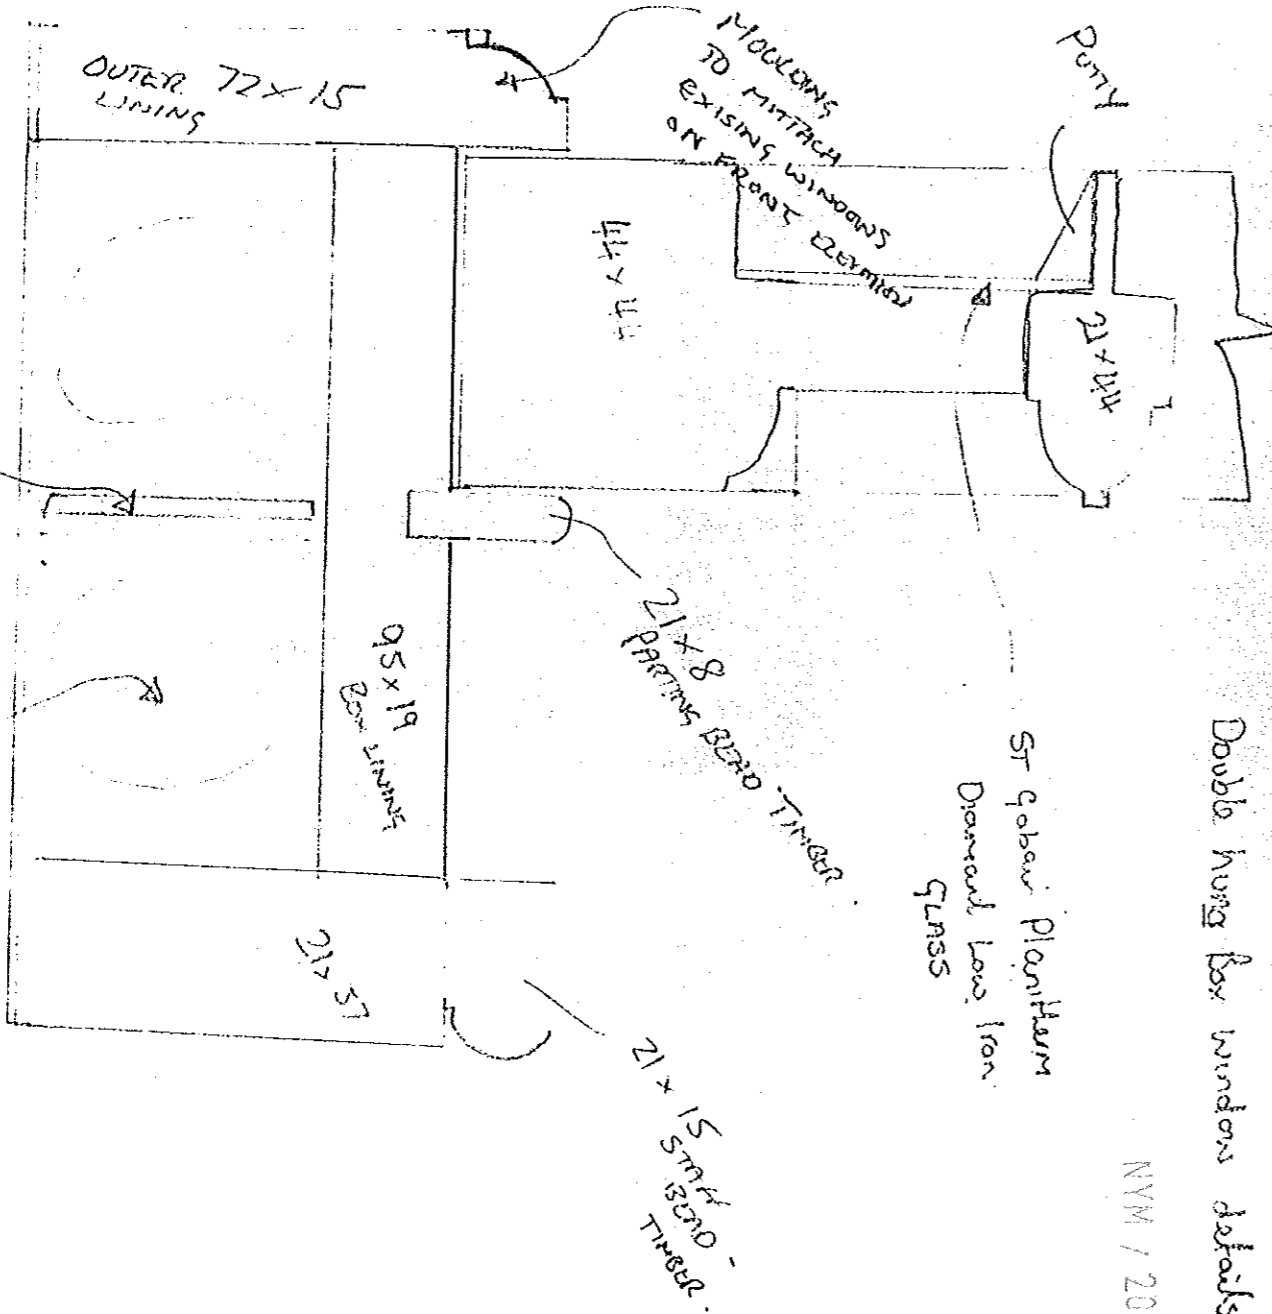


Cost / LEAD WEIGHTS ON CORDS & PUTTYS

SCALE 1:1

M1 J Fenester House Cottage EYLN-1700-10-10-10-10-10

NYM / 2010 / 0 0 7 4 / L B

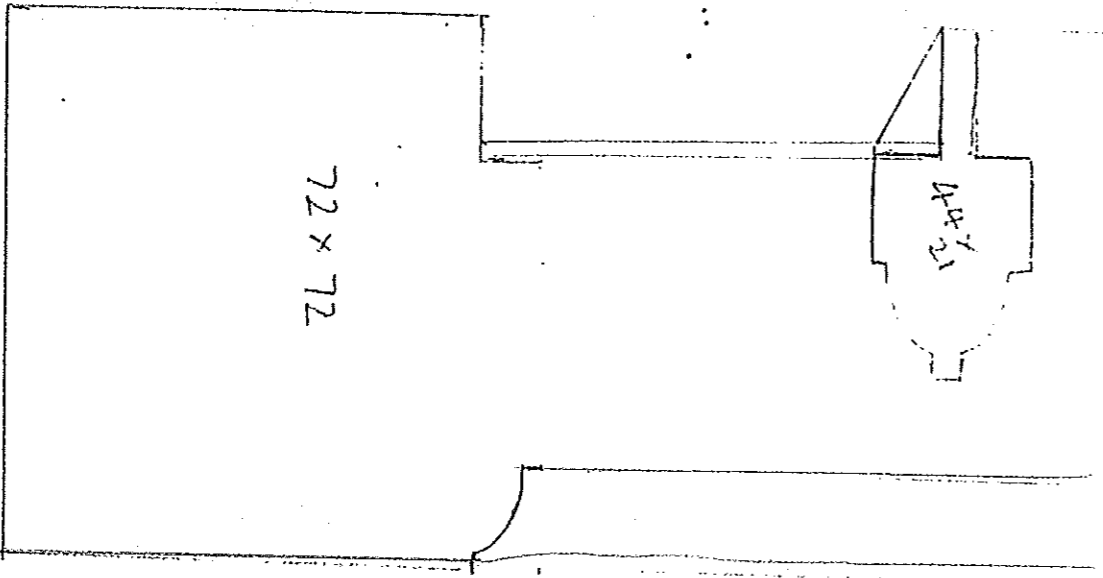


Detail of Nylon Pan Section Solid
Closed windows

NYMINPA
07 FEB 2010

SCALE 1:1

M1 J fenestra Kose Cottage t/Link TRAPIC

NYM / 2010 / 0 0 7 4 / LB

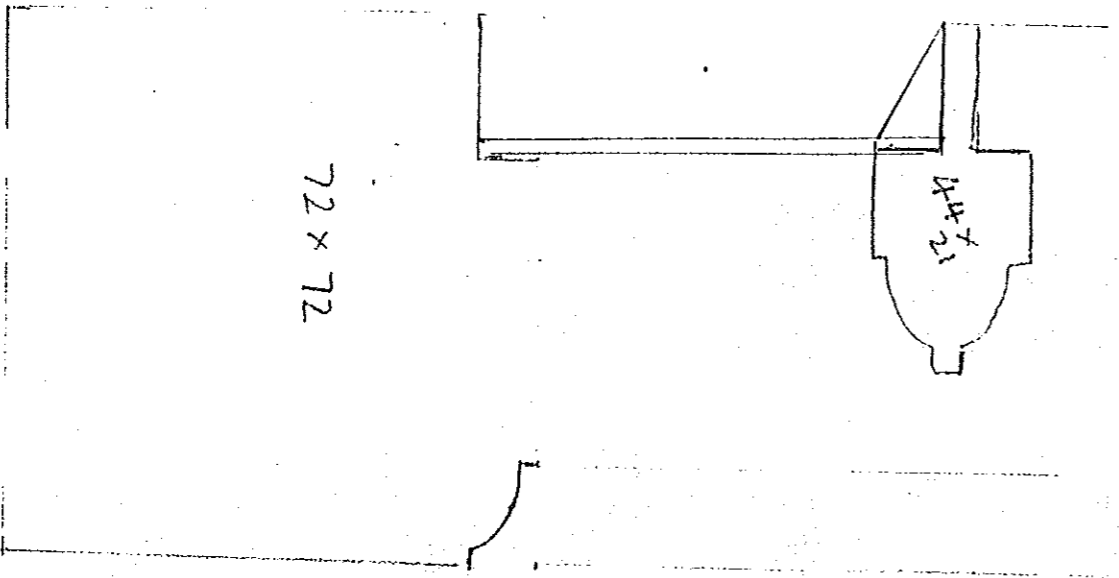

Detail 1 Mula Rain Geron Solid
Closed windows.

NYM/NPA
01 FEB 2010

SCALE 1:1

MR J FENWICK


KISS Cottage

FURNITURE

NYM / 2010 / 0074 / LB

Don't have low windows outside

4 - Gabwin Planters
Draw of Low Iron
Furns

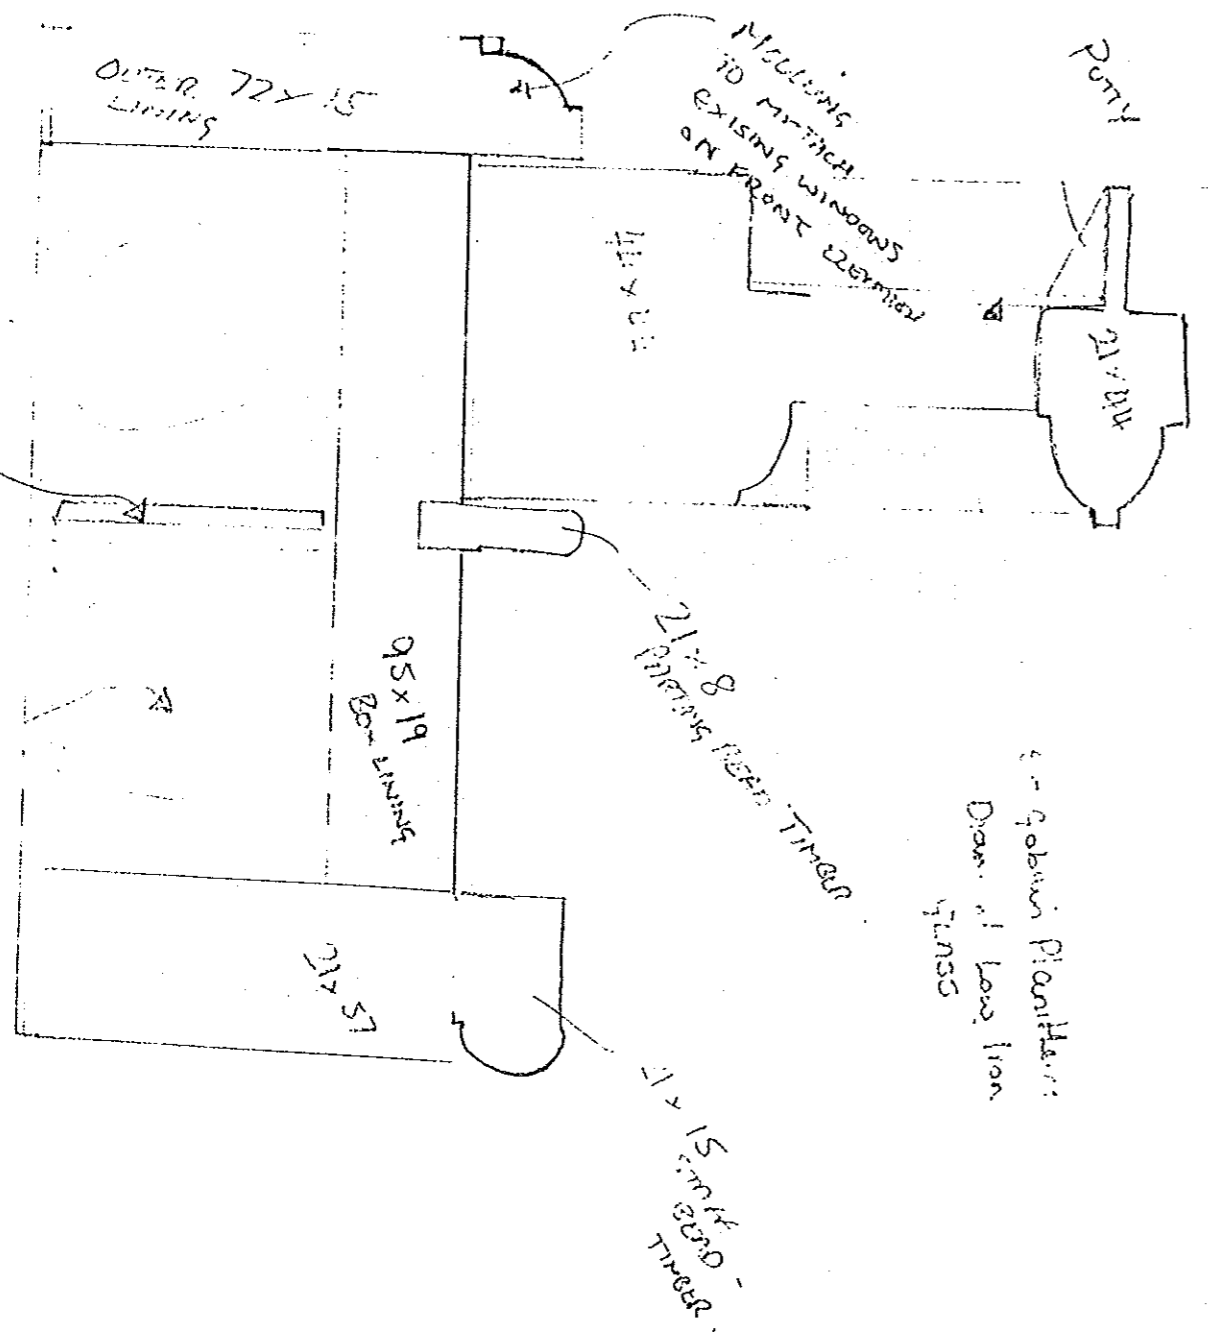

NYM/NPA
01 FEB 2010

SCALE 1:1