


BAY NESS FARM

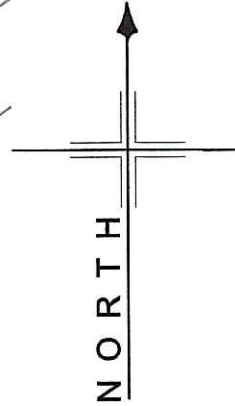

NYM / 2011 / 0616 / L.B

NYM/NPA
29 SEP 2011

REV.	DATE	DESCRIPTION	
Project			
PROPOSED CONVERSION OF EXISTING FARM IMPLEMENT SHED / STORE TO HOLIDAY COTTAGE.			
Address			
BAY NESS FARM, ROBIN HOODS BAY, WHITBY.			
Client			
Mr. MIKE THOMAS			
Drawing			
EXISTING & PROPOSED LAYOUT			
Scale	Date	Drawn by	Dwg no.
1:500	June '10	J.P.	MT02/a




BAY NESS FARM

NYMAN/DW
29 SEP 2011

REV.	DATE	DESCRIPTION	
Project			
PROPOSED CONVERSION OF EXISTING FARM IMPLEMENT SHED / STORE TO HOLIDAY COTTAGE.			
Address			
BAY NESS FARM, ROBIN HOODS BAY, WHITBY.			
Client			
Mr. MIKE THOMAS			
Drawing			
EXISTING BLOCK PLAN			
Scale	Date	Drawn by	Dwg no.
1:500	June '10	J.P.	MT03/a

NYM / 2011 / 0616 / LB

BAY NESS FARM

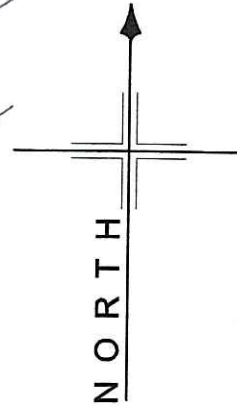

NYM/NPA
29 SEP 2011

REV.	DATE	DESCRIPTION
Project		
PROPOSED CONVERSION OF EXISTING FARM IMPLEMENT SHED / STORE TO HOLIDAY COTTAGE.		

Address
BAY NESS FARM,
ROBIN HOODS BAY, WHITBY.


Client
Mr. MIKE THOMAS

Drawing
PROPOSED BLOCK PLAN


Scale	Date	Drawn by	Dwg no.
1:500	June '10	J.P.	MT04/a

NYM / 2011 / 0616 / LB


This drawing has been prepared to apply for Planning Permission only. All details, levels, dimensions etc. must be checked on site by the Builder before work commences.

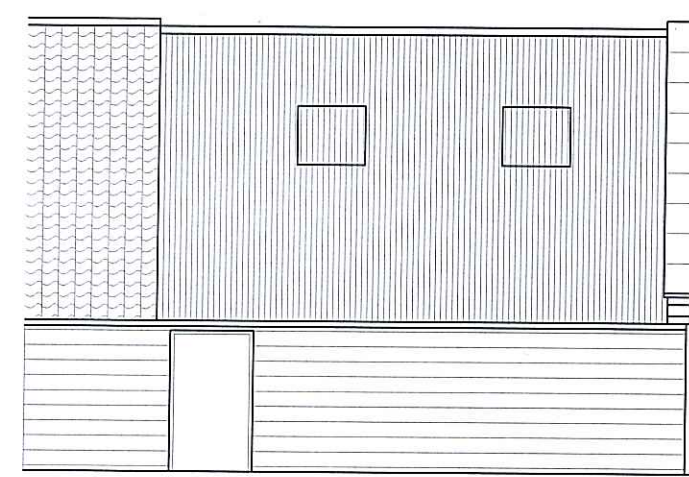

EXISTING EAST ELEVATION

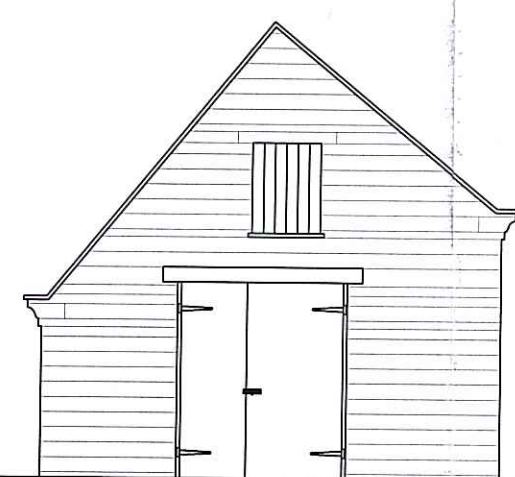


EXISTING NORTH ELEVATION

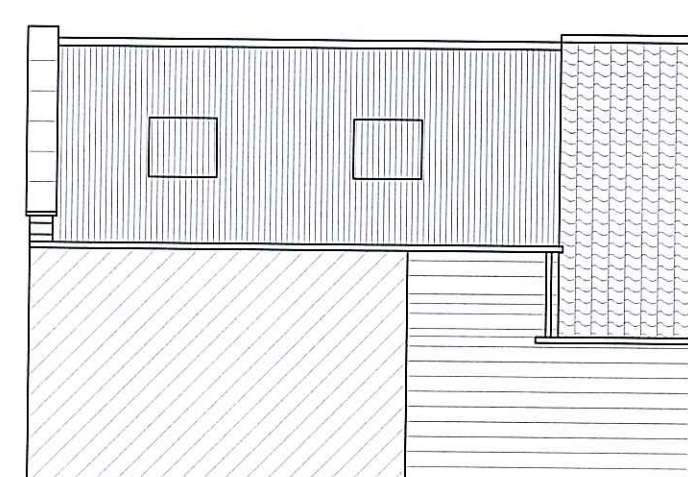


EXISTING WEST ELEVATION



EXISTING FLOOR PLAN

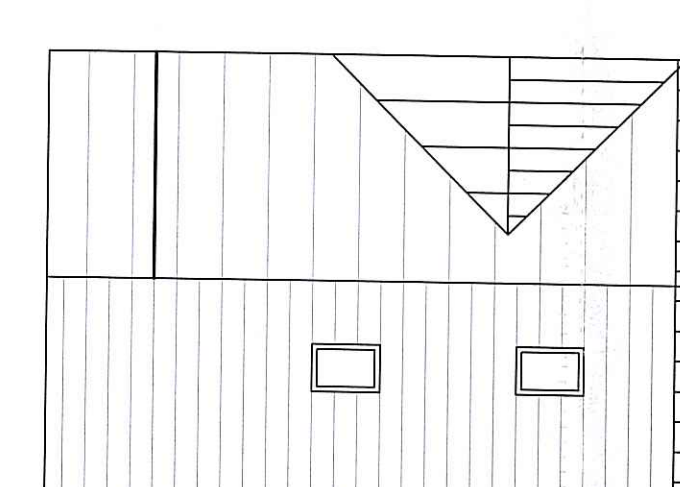


ROOF PLAN

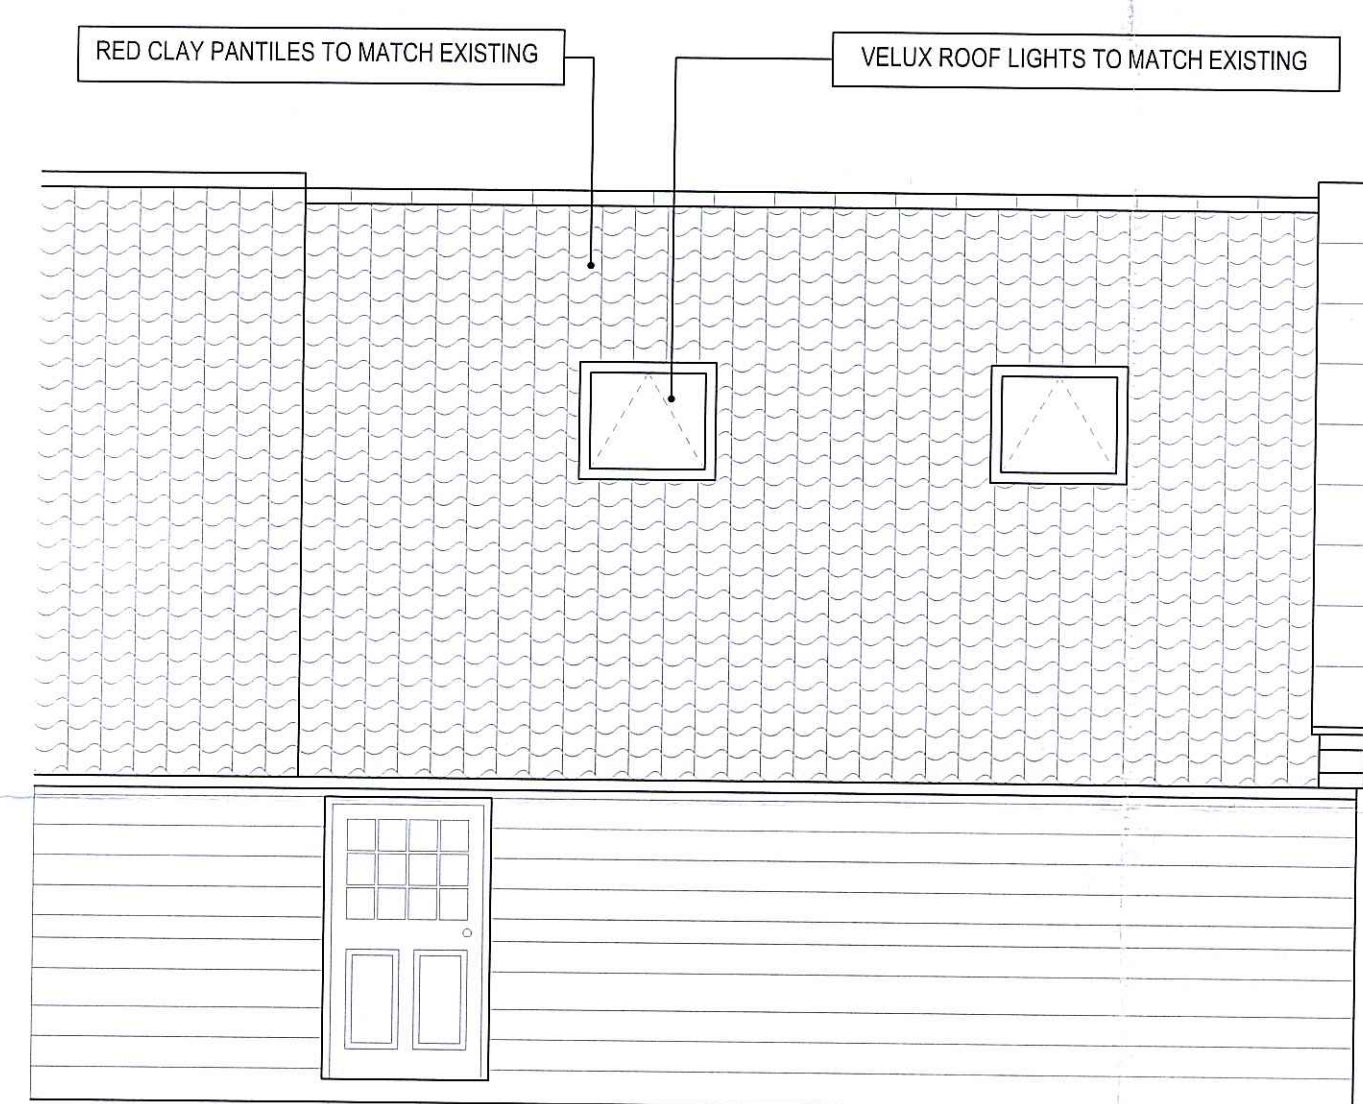


PROPOSED EAST ELEVATION




PROPOSED NORTH ELEVATION

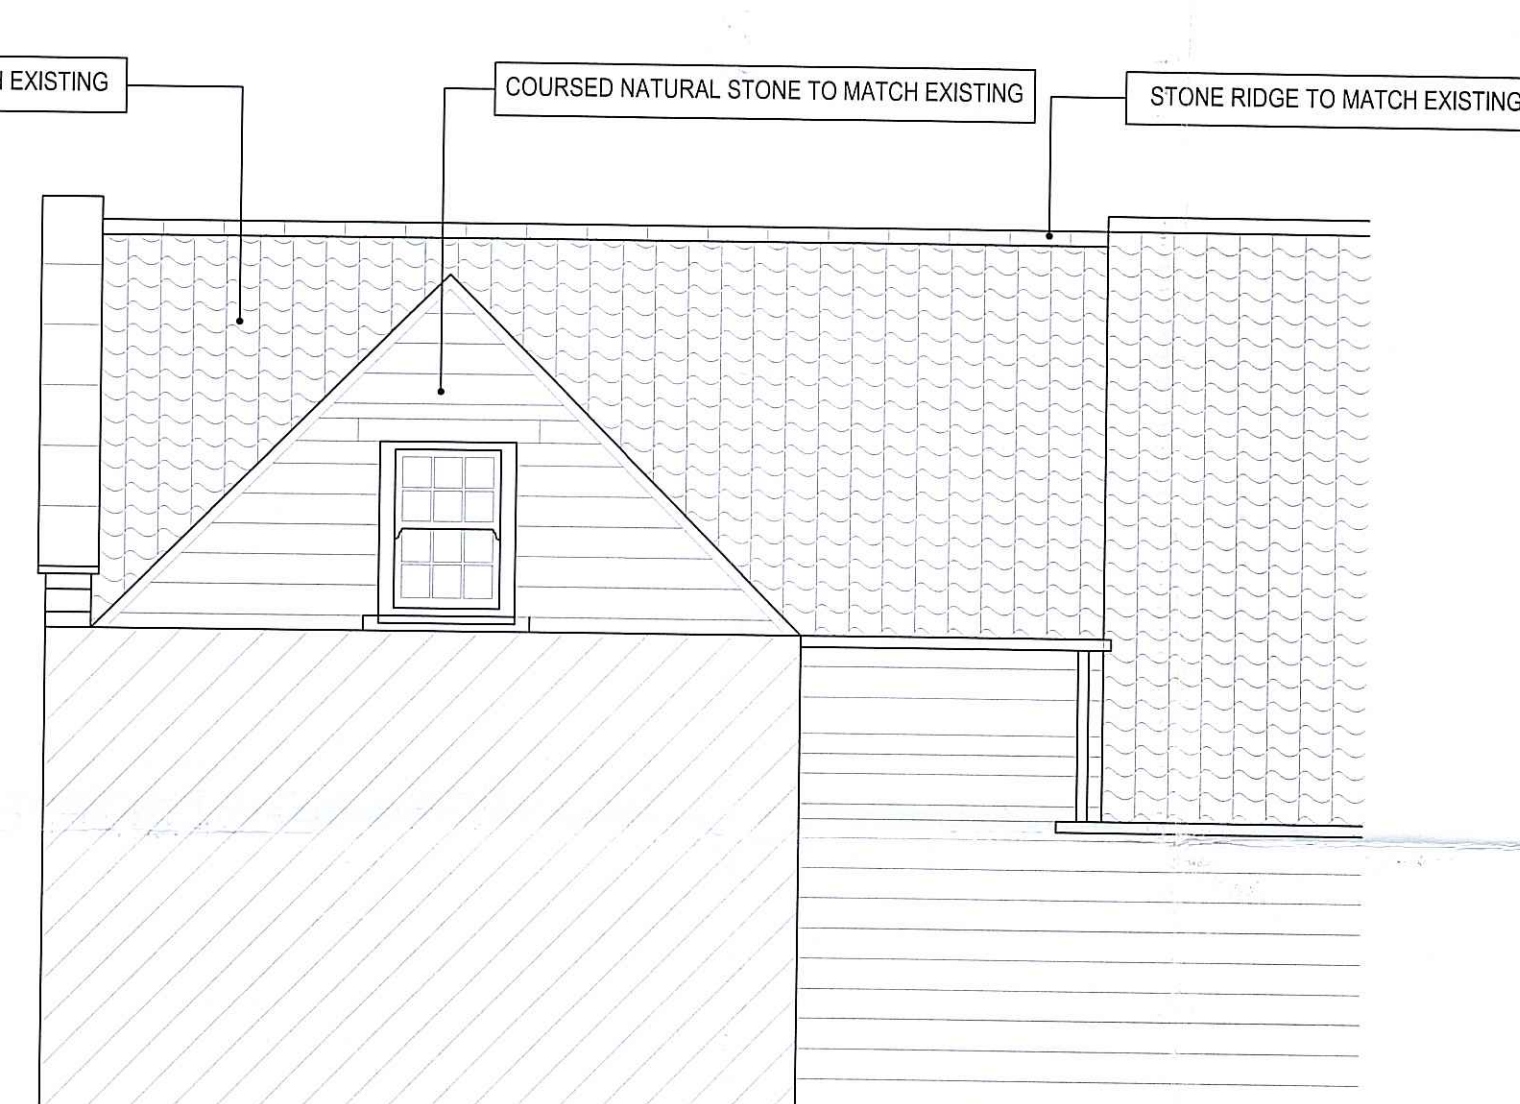


PROPOSED WEST ELEVATION

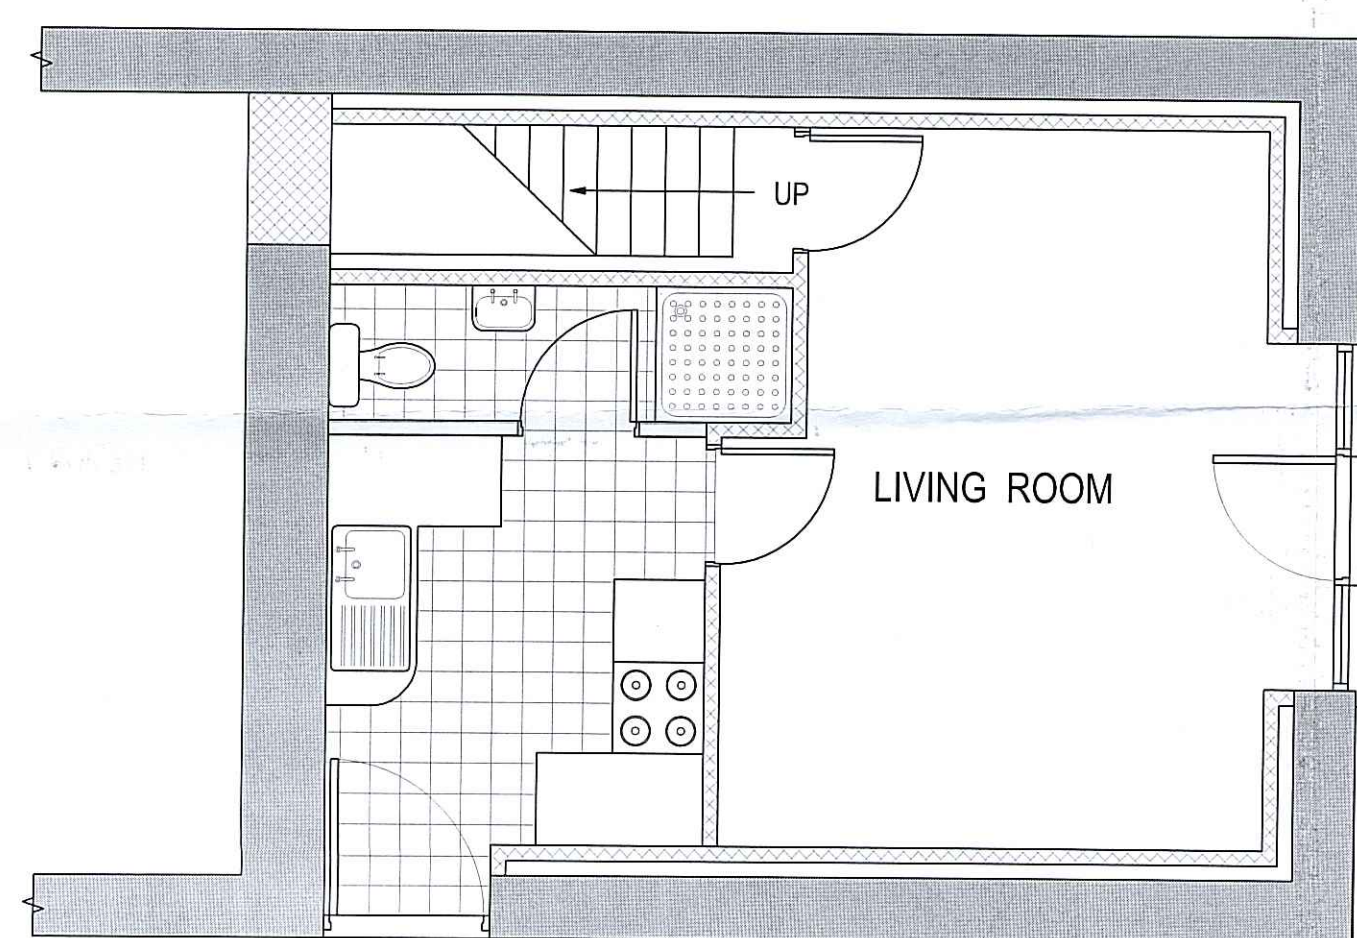

PROPOSED GROUND FLOOR PLAN

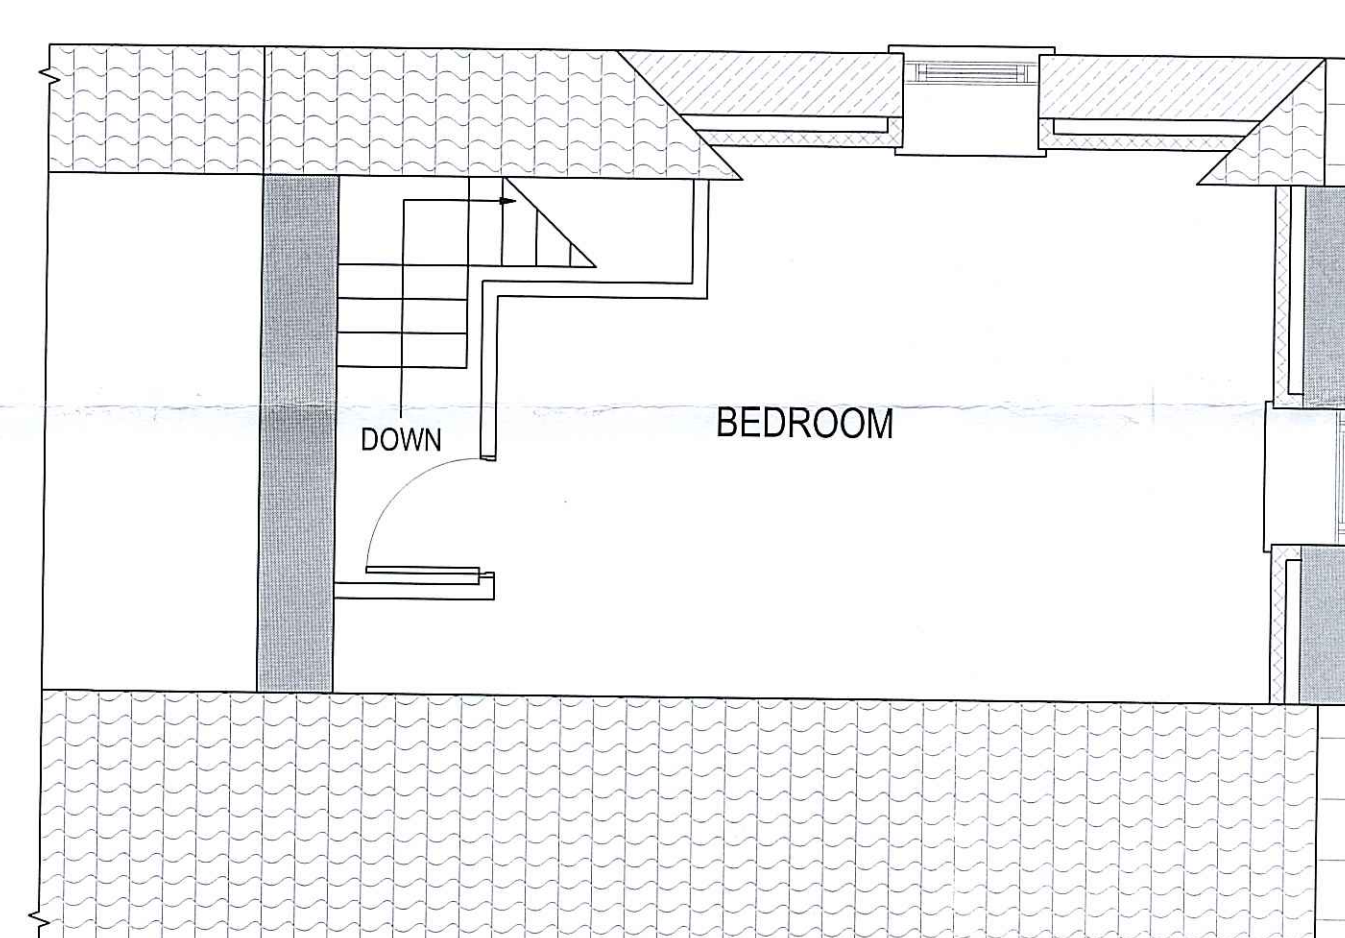

PROPOSED FIRST FLOOR PLAN

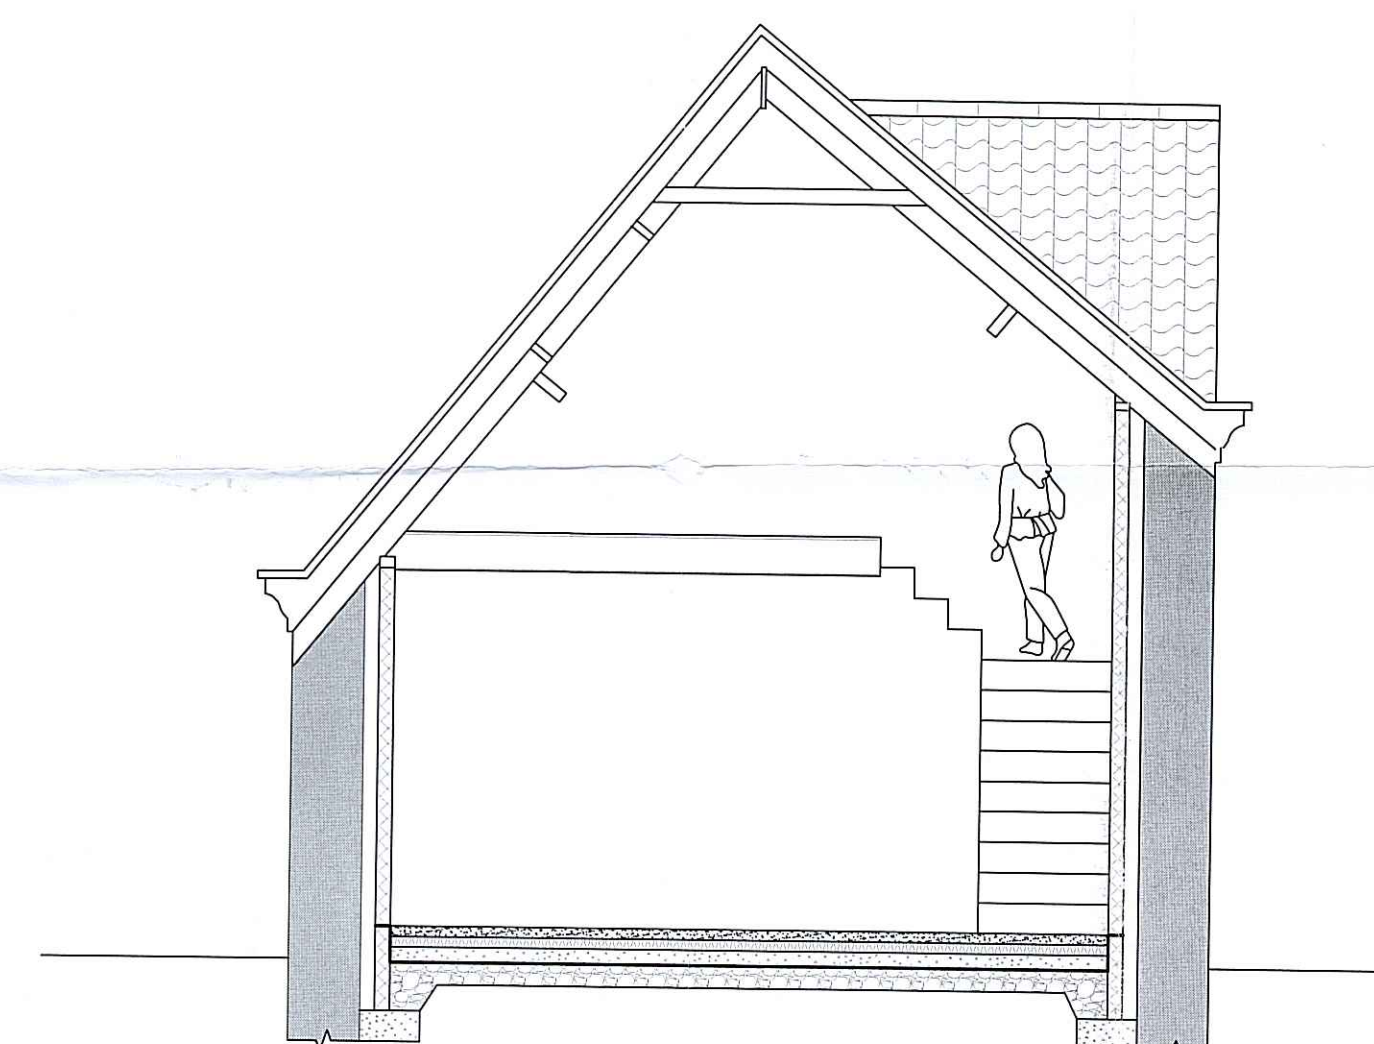

TYPICAL SECTION

NYM/16A
12 SEP 2011

REV.	DATE	DESCRIPTION
Project		
PROPOSED CONVERSION OF IMPLEMENT SHED / STORE TO HOLIDAY COTTAGE		
Address BAY NESS FARM, ROBIN HOODS BAY, WHITBY.		
Client Mr. & Mrs. MIKE THOMAS.		
Drawing PLANS AS EXISTING , PROPOSED & ROOF PLAN		
Scale	Date	Drawn by
1:100 & 1:50	June 2010	John Peoples
		Dwg no.
		MT01/a

Project

Address
BAY NESS FARM,
ROBIN HOODS BAY, WHITBY.

Client
Mr. & Mrs. MIKE THOMAS.

Drawing
PLANS AS EXISTING , PROPOSED & ROOF PLAN

Scale	Date	Drawn by
1:100 & 1:50	June 2010	John Peoples
		Dwg no.
		MT01/a