


NYMNPA
- 6 NOV 2012

Gallery

Front Street

<p>Upper Flat - Ground floor entrance Emergency lighting/smoke alarm</p>	<p>The Geall Gallery Ltd., Front Street, Grosmont, Whitby, N' Yorks. YO22 5QE</p>
--	---

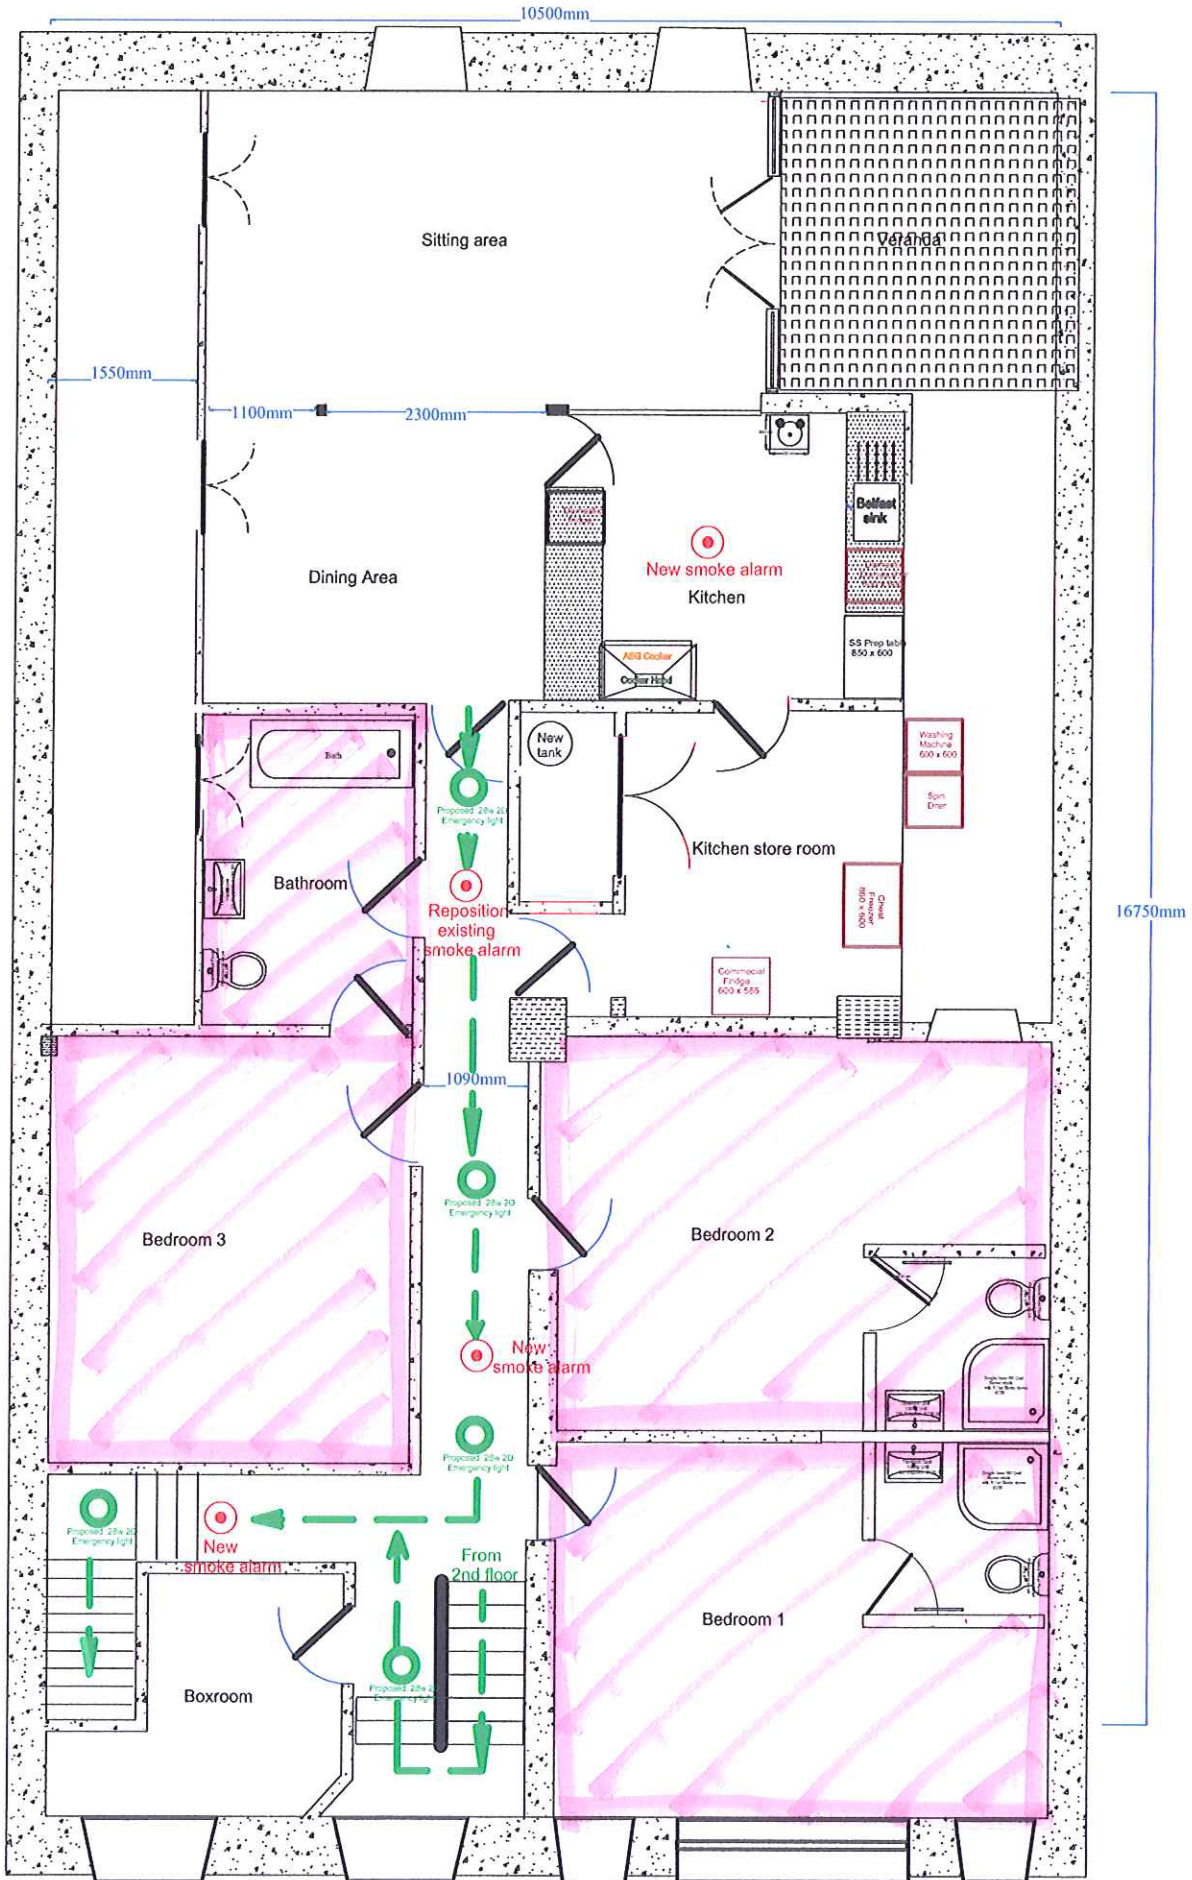


Upper Flat - 1st floor
Emergency lighting/smoke alarm

The Geall Gallery Ltd,
Front Street,
Grosmont,
Whitby,
N Yorks. YO22 5QE

NYMNP
- 6 NOV 2012

NYM / 2012 / 0697 / CU

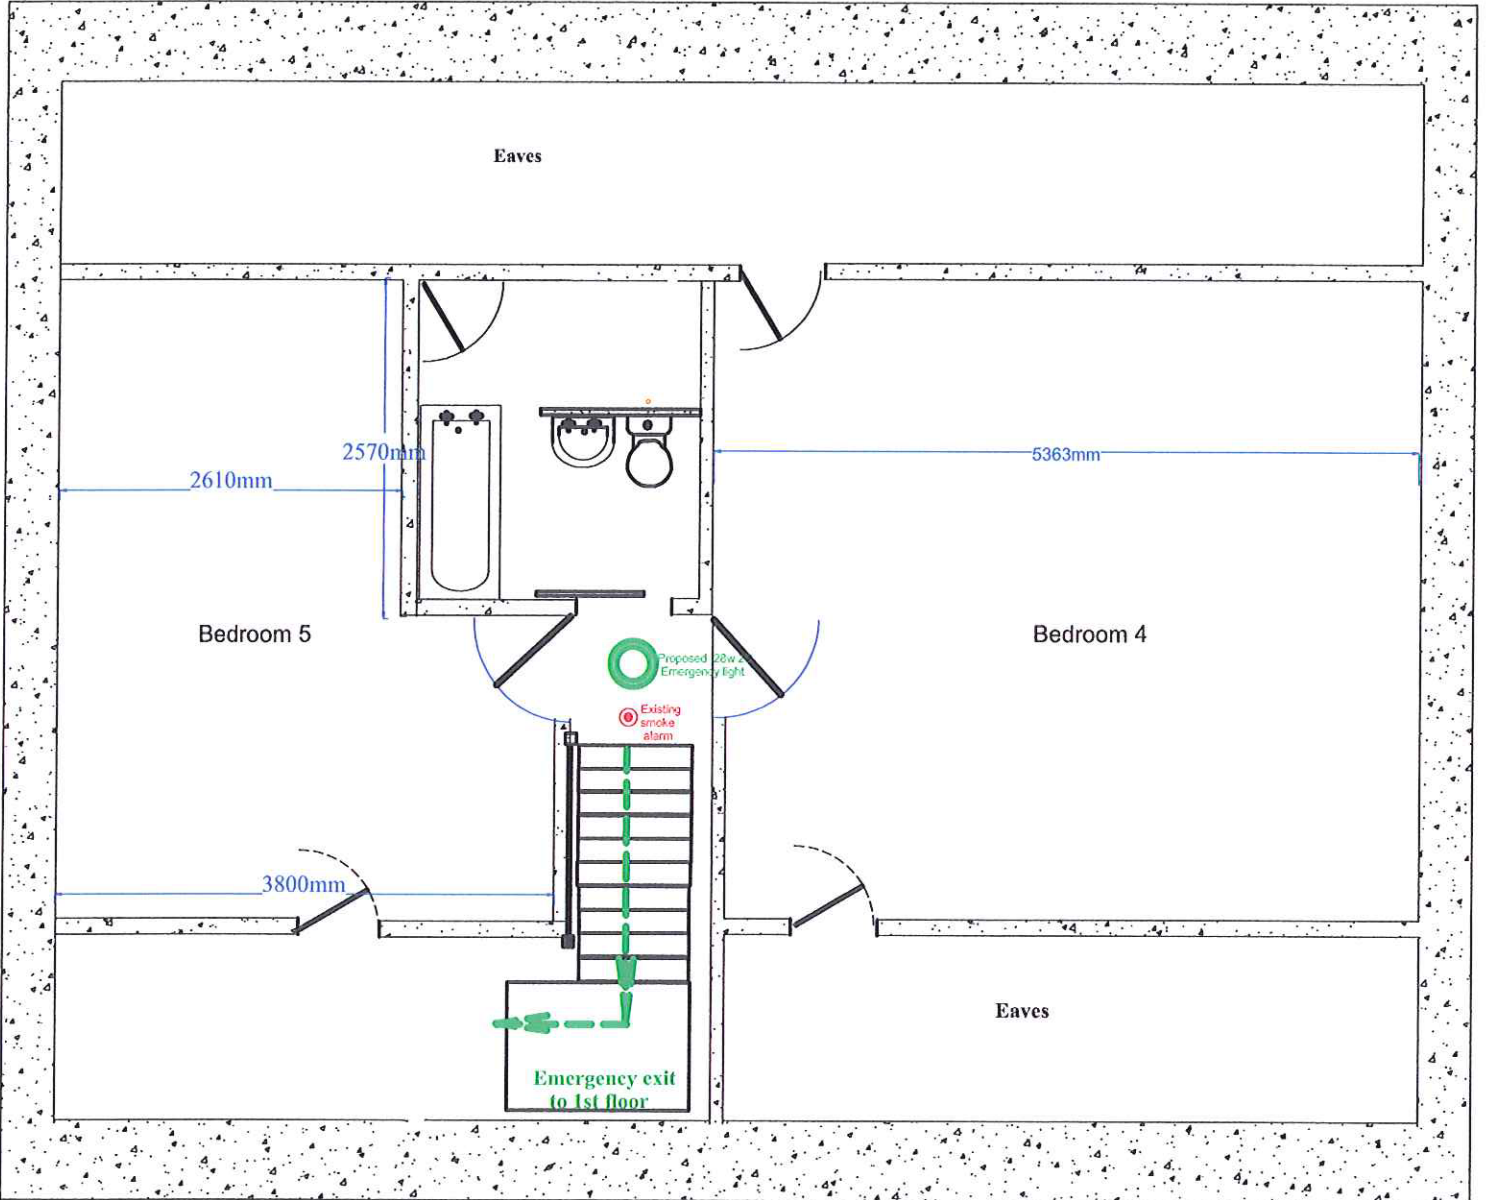

Upper Flat - 2nd Floor Emergency lighting/smoke alarm	The Geall Gallery Ltd., Front Street, Grosmont, Whitby, N Yorks. YO22 5QB
--	---

NYM
- 6 NOV 2012