


NYM / 2012 / 0 2 9 4 / F L

1125/002 - NEW ACCESS ROAD: PROPOSED LAYOUT

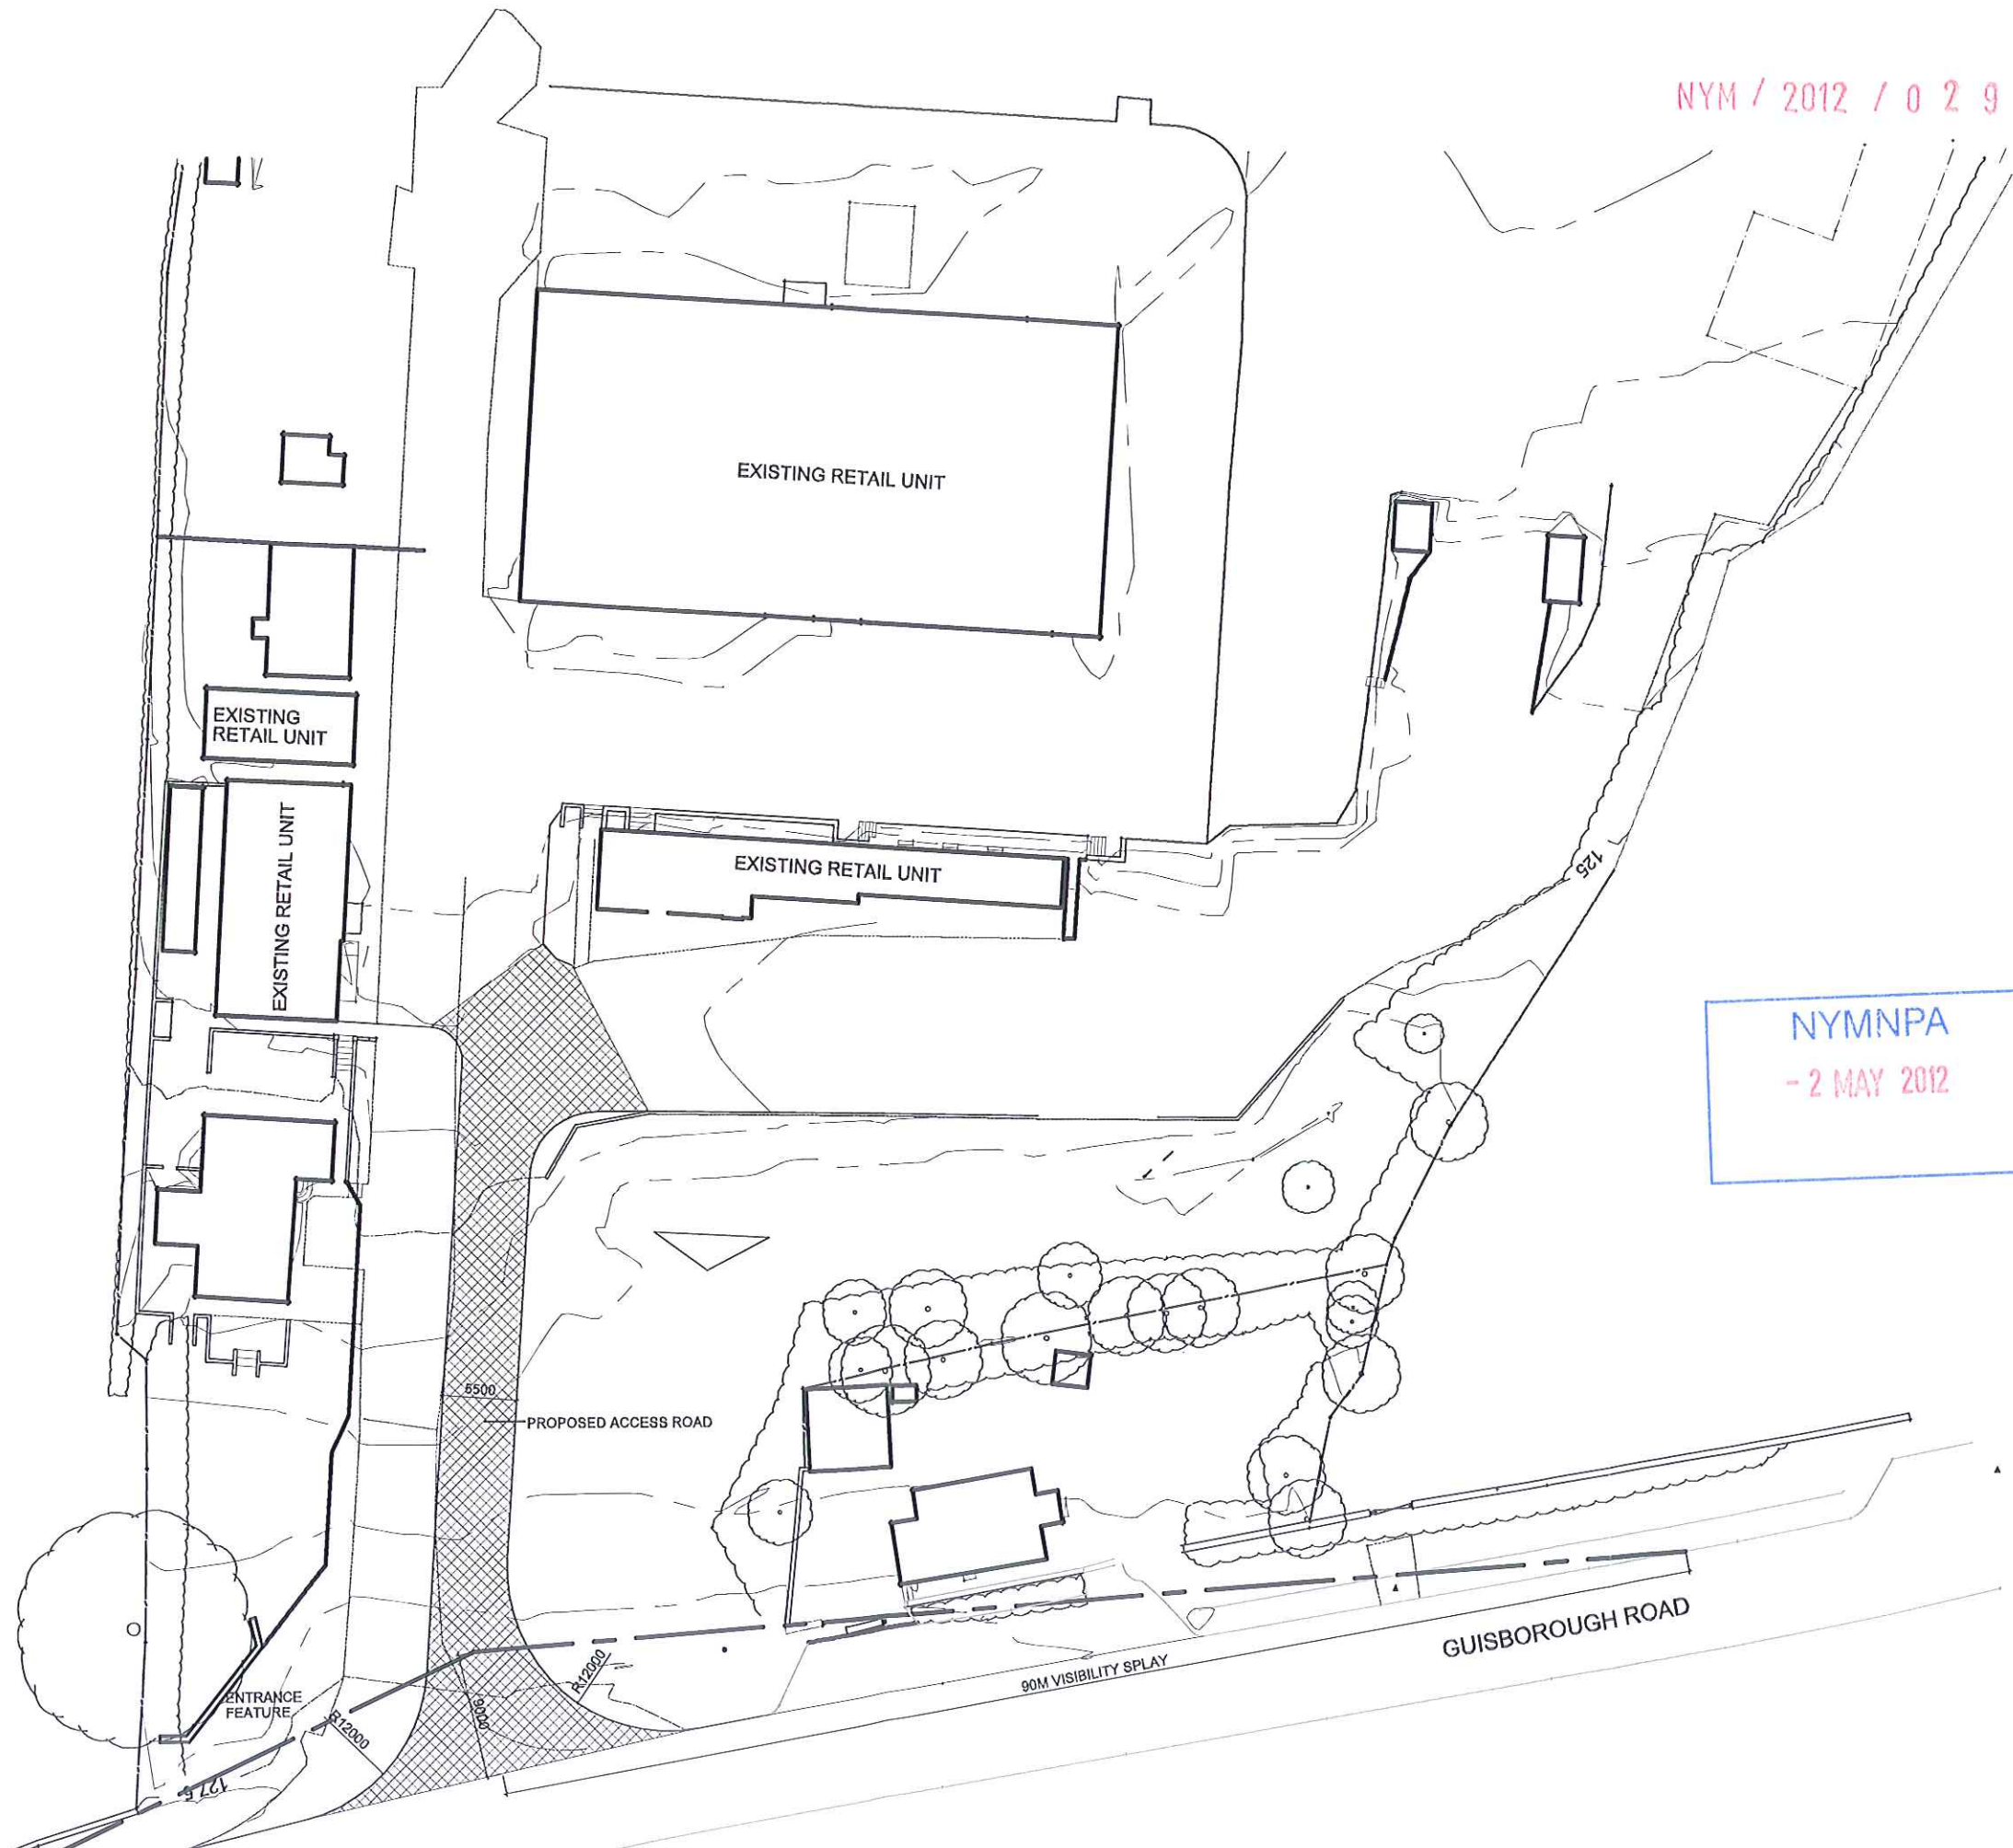


NYMNDPA 2012 / 0294 / PL

PROJECT:
ARMSTRONG RICHARDSON LTD
SELLY HILL
GUISBOROUGH ROAD
WHITBY

DRAWING:
NEW ACCESS ROAD:
SITE LOCATION PLAN

Elder Lester McGregor
Chartered Architects

Reed's Mill Atlas Wynd Yarm TS15 9AD
tel: 01642 782211 fax: 01642 790123
e.mail: info@elderlester.co.uk web site: www.elderlester.co.uk

1956
ELDERLESTER
MCGREGOR
ARCHITECTS

SCALE: 1/1250@A3
PROJECT DIRECTOR: I M MCGREGOR
DATE FIRST PLOTTED: 07/02/2012
DATE LAST PLOTTED: 28/02/2012

DRAWING NO:
1125/003

