
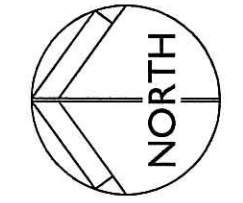


- 8 AUG 2012

KEY:

- T1 Retention Category A
High quality and value
- T1 Retention Category B
Moderate quality and value
- T1 Retention Category C
Low quality and value
- T1 Category U Trees
- 1 Trees outside the site boundary
- Minimum root protection area

Tree quality assessment in accordance with BS 5837:2012

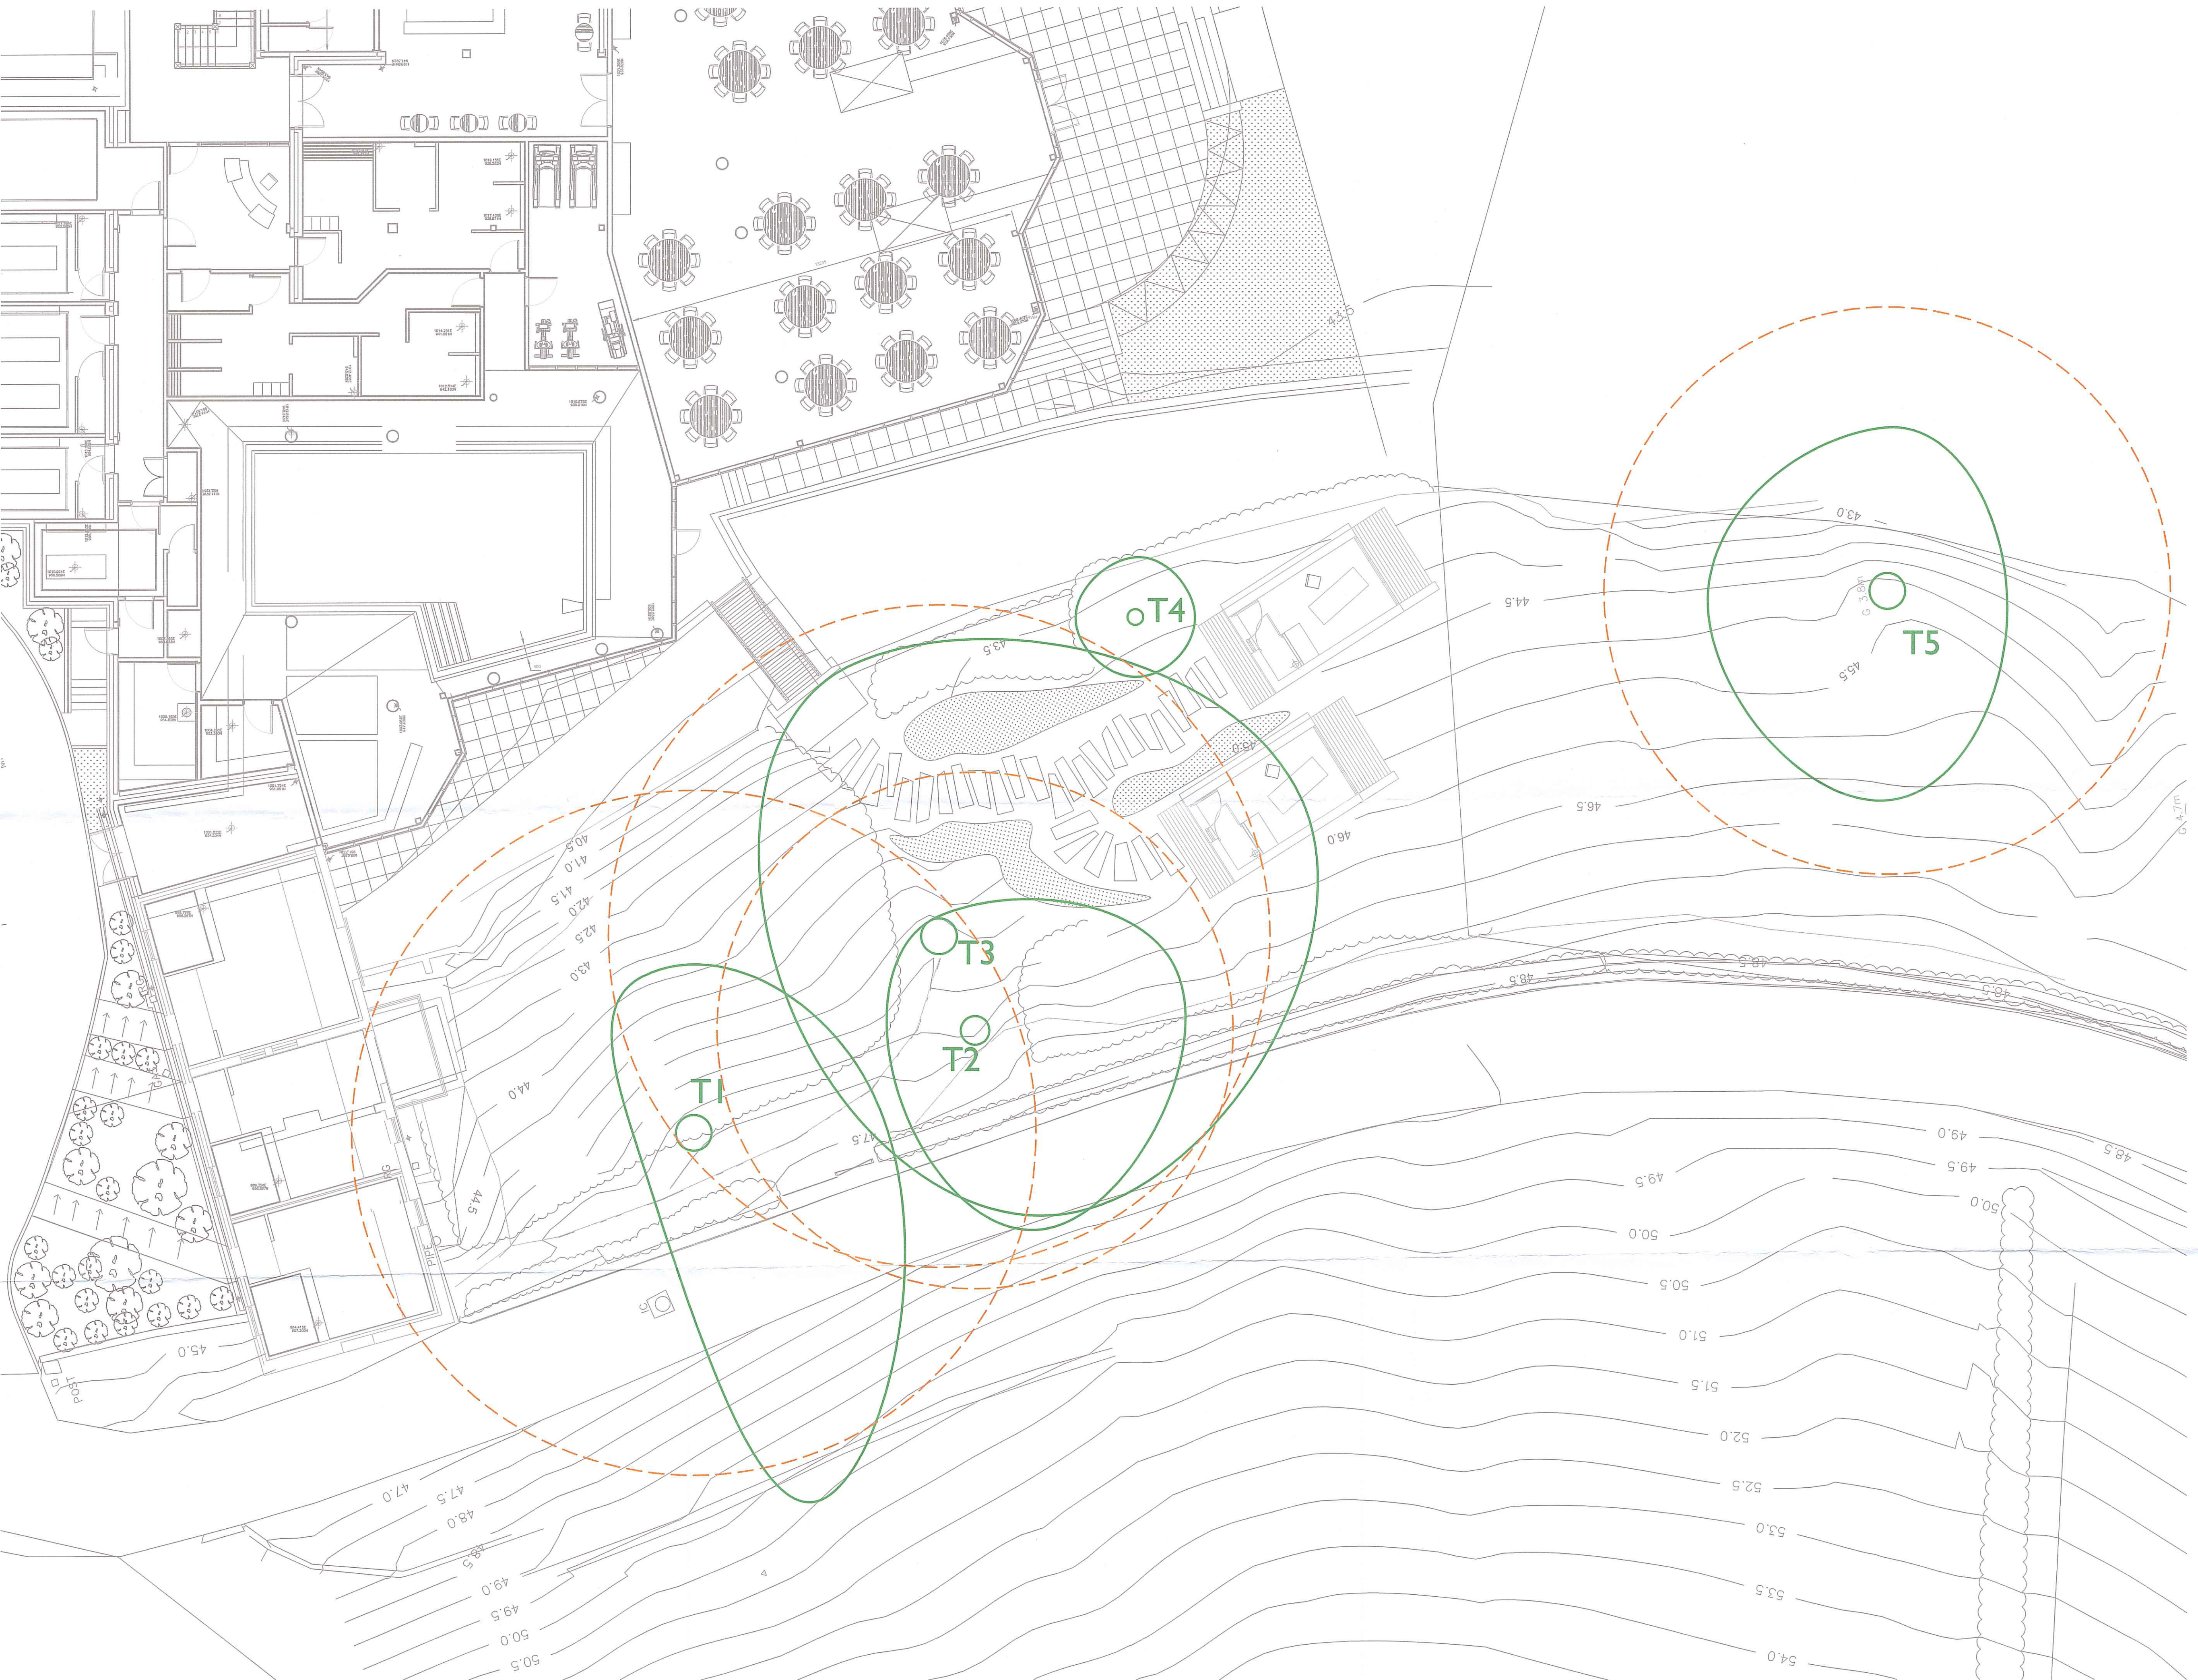

SMEEDEN FOREMAN

Project: Raithwaite Hall
 Title: Root Protection Areas
 Scale: 1:100@A1 Drawn by: LW
 Date: Aug 2012 Checked: MS
 Project No.: SE1919 Drawing No.: TPP04 Rev: _____
 Landscape Architects - Urban Designers
 Ecologists - Horticulturists

Somerset House, Low Moor Lane, Scotton, Knaresborough, N. Yorks HG5 9PB

This drawing is the property of the Landscape Architects. Copyright reserved.