


Station	Easting	Northing	Level	Type
RB01	491361.372	511050.780	42.544	Wooden Peg
RB02	491479.130	510975.931	48.842	PK-Nail
RB03	491498.517	510877.008	47.635	Wooden Peg

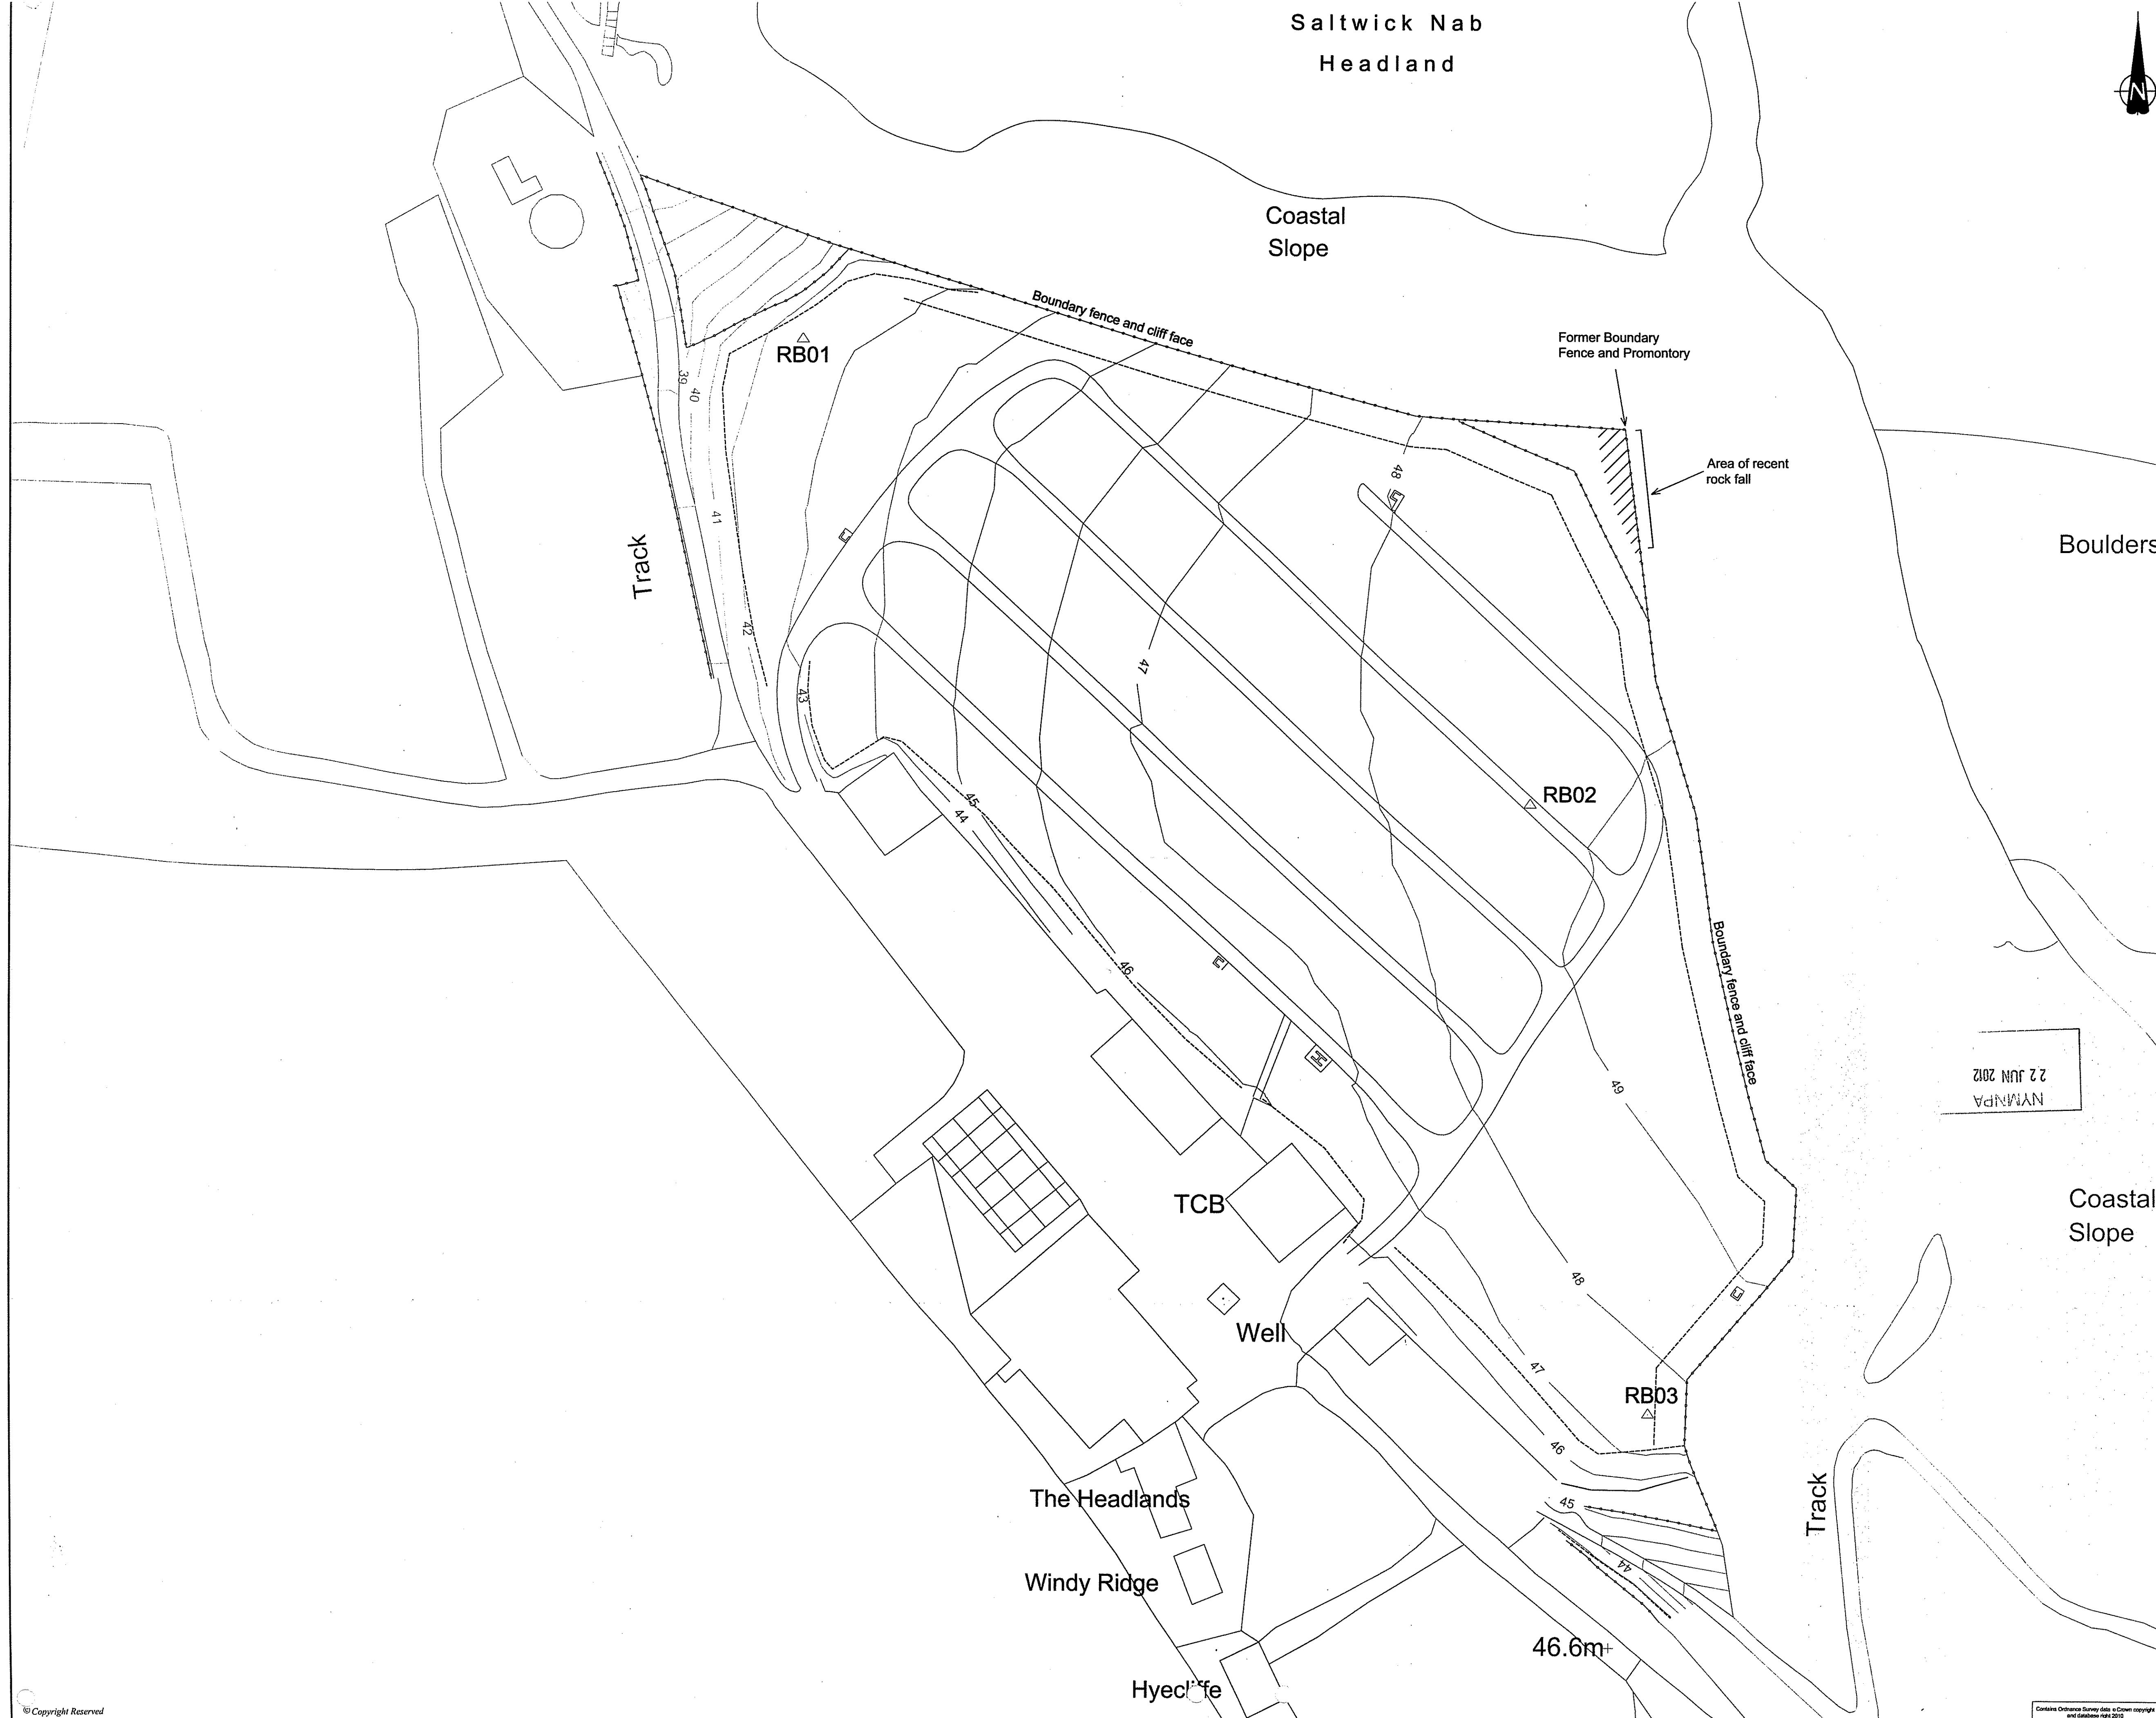

KEY: NYM / 2012 / 0453 / FL

- Recommended 5 metre Vehicular standoff from Boundary Fence
- Area at risk from rapid erosion of upper clay deposits



NYM/PA
22 JUN 2012

REVISION	DETAILS	DATE	BY	CHKD	APPD
----------	---------	------	----	------	------

CLIENT: Normanhurst Enterprises Ltd


PROJECT: Whitby Holiday Park

DRAWING TITLE: Site Survey Dated 15th November 2011

DRG No:	SCALE:	DATE:
NT11016-116	1:500 @ A1	December 2011
DRAWN BY:	CHECKED BY:	APPROVED BY:
JDS	MG	KS

- STONE-ON-TRENT (HEAD OFFICE) TEL 0178 221 6700
- CAROLY TEL 020 2072 9191
- NEWCASTLE UPON TYNE TEL 0191 232 0643
- LONDON TEL 020 7267 2672
- WEST BROMWICH TEL 0121 560 0069
- SHEFFIELD TEL 0114 245 6244
- GREATER MANCHESTER TEL 0161 250 0191
- EDINBURGH TEL 0131 555 2311



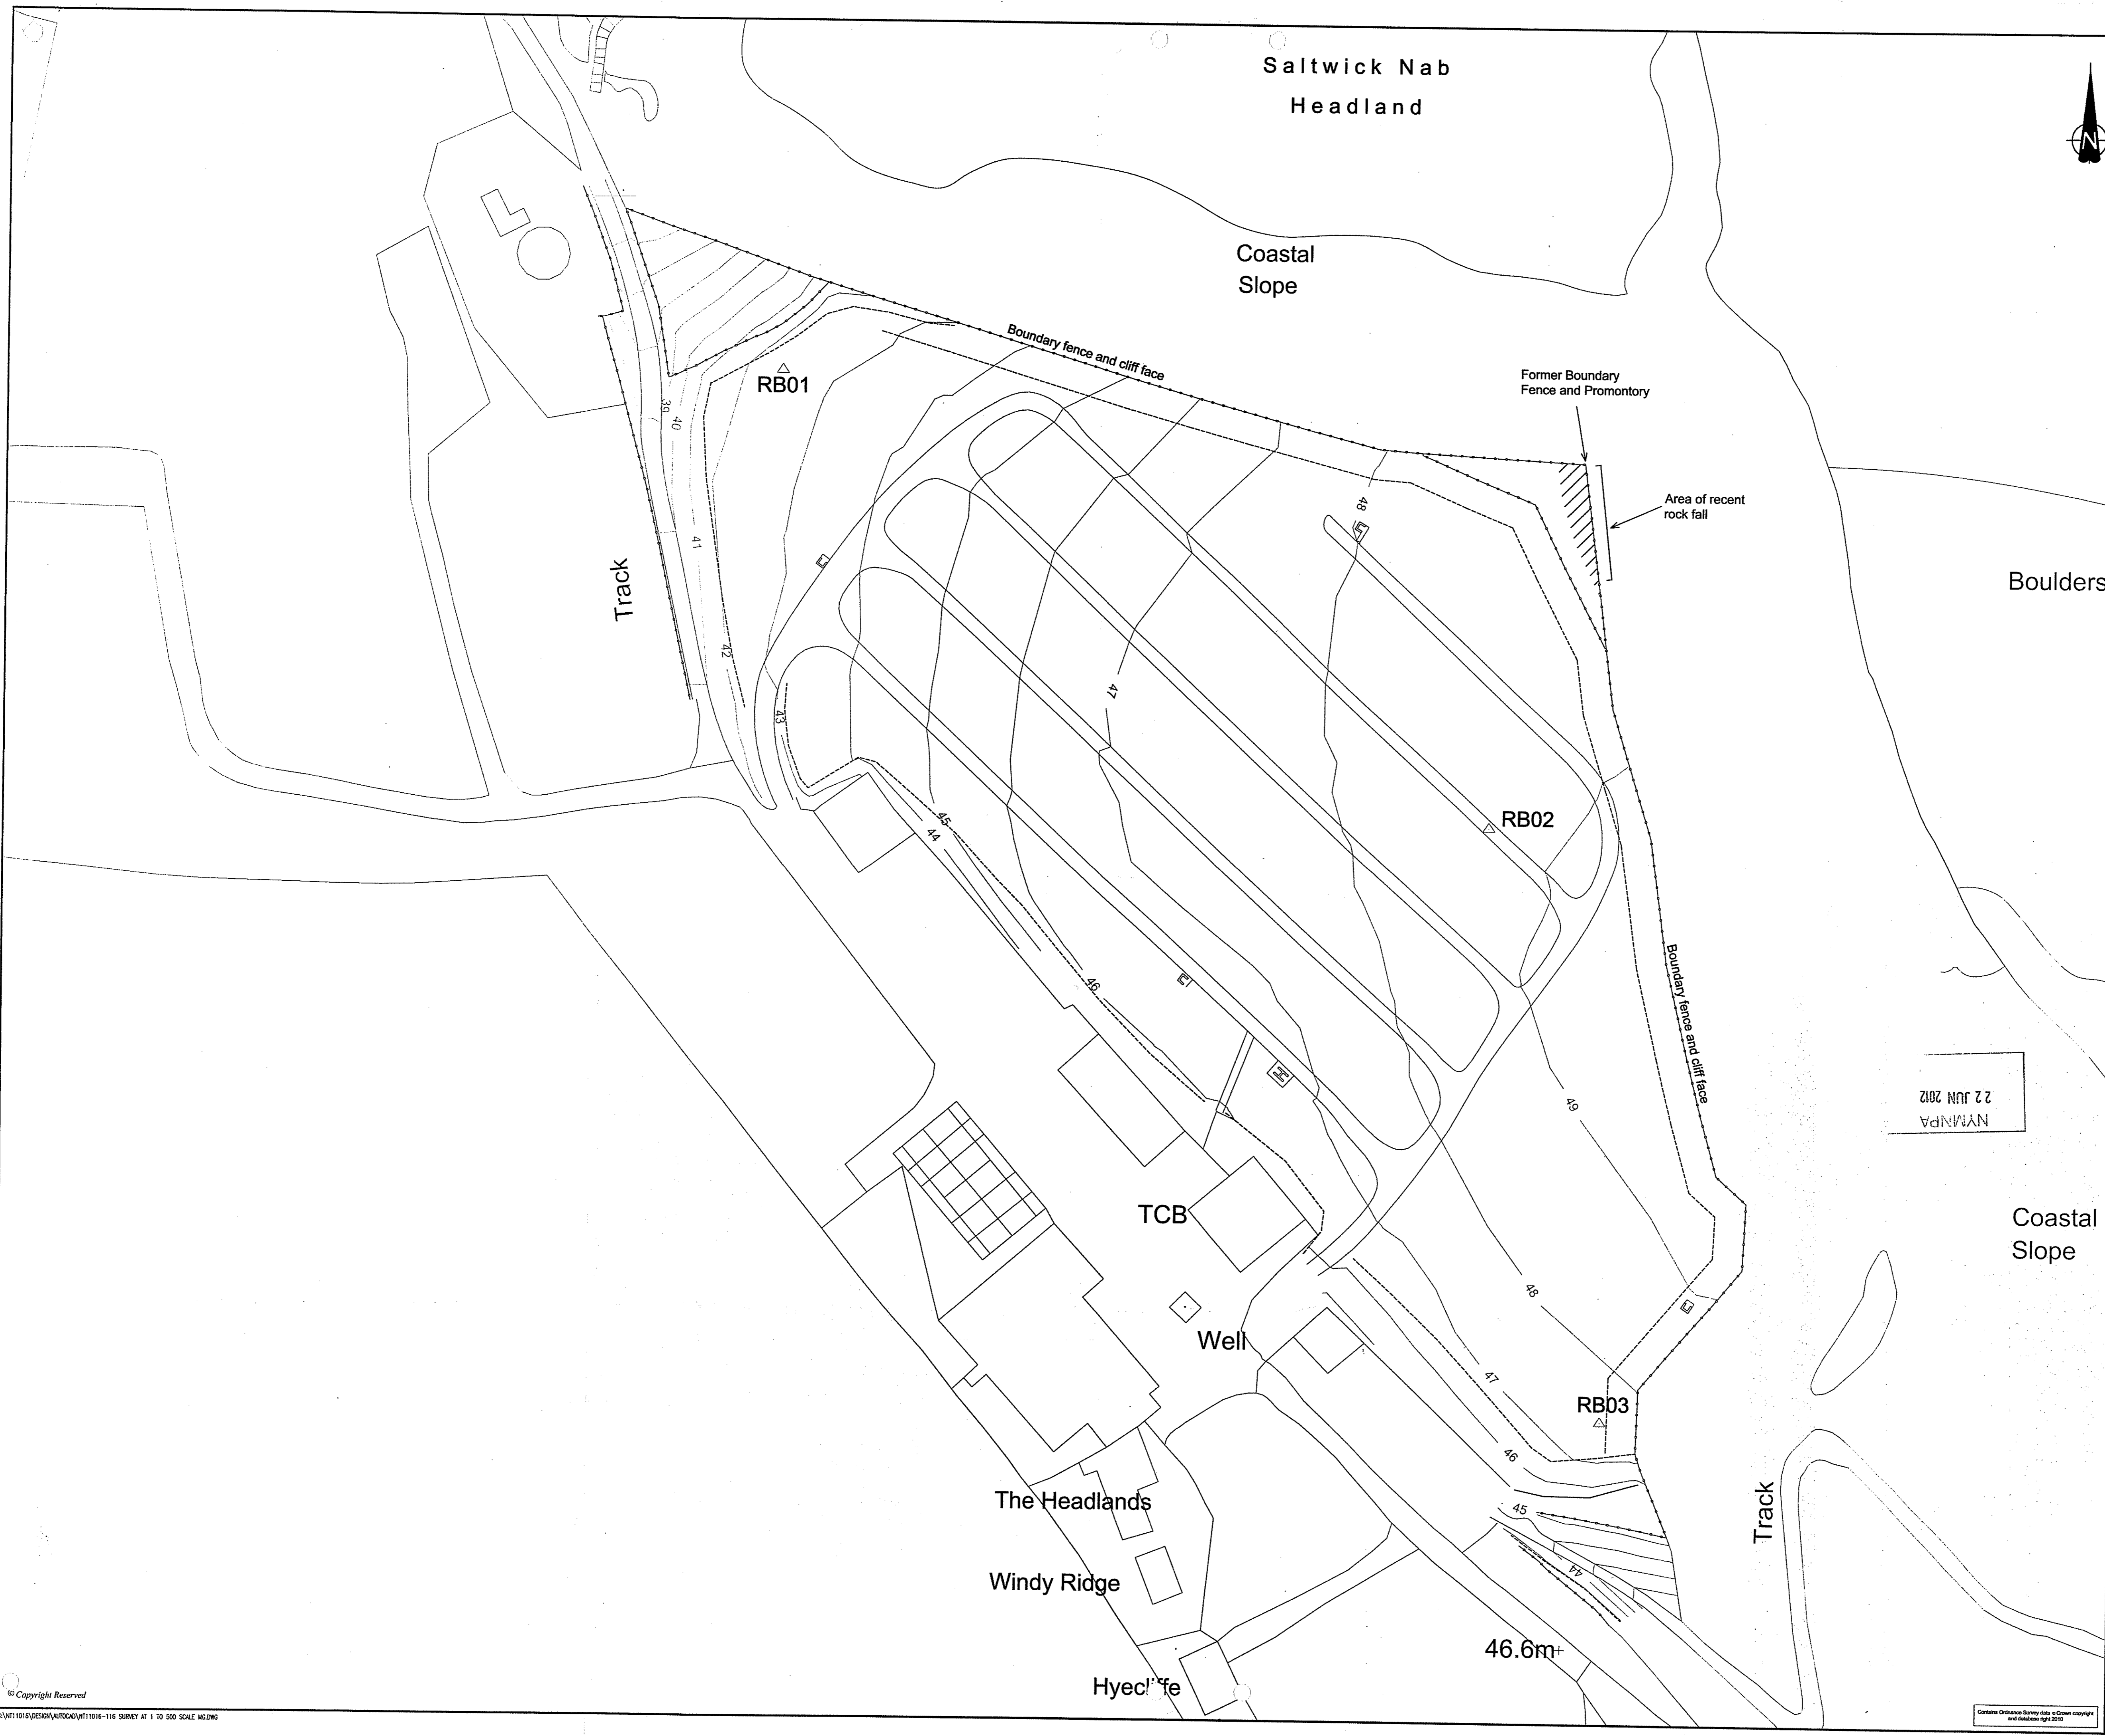

Station	Easting	Northing	Level	Type
RB01	491361.372	511050.780	42.544	Wooden Peg
RB02	491479.130	510975.931	48.842	PK-Nail
RB03	491498.517	510877.008	47.635	Wooden Peg



KEY: NYM / 2012 / 0453 / FL / 1
 - - - Recommended 5 metre Vehicular standoff from Boundary Fence
 ▨ Area at risk from rapid erosion of upper clay deposits

REVISION	DETAILS	DATE	BY	CHKD	APPD

CLIENT	Normanhurst Enterprises Ltd				
PROJECT	Whitby Holiday Park				
DRAWING TITLE	Site Survey Dated 15th November 2011				
DRG No	NT11016-116	SCALE	1:500 @ A1	DATE	December 2011
DRAWN BY	JDS	CHECKED BY	MG	APPROVED BY	KS
<input type="checkbox"/> STOKES-ON-TRENT (HEAD OFFICE) TEL 0178 227 8790 <input type="checkbox"/> CARDIFF TEL 020 2072 8191 <input type="checkbox"/> NEWCASTLE UPON TYNE TEL 0191 232 0943 <input type="checkbox"/> LONDON TEL 020 7287 2872 <input type="checkbox"/> WEST BROMWICH TEL 0121 560 0950 <input type="checkbox"/> SHEFFIELD TEL 0114 245 6244 <input type="checkbox"/> GREATER MANCHESTER TEL 0161 280 1011 <input type="checkbox"/> EDINBURGH TEL 0131 565 3311					