


NYMNP  
24 AUG 2012

APPROVED SITE TRAFFIC ROUTE  
NO ROUTE FOR SITE TRAFFIC

PROPOSED TRAFFIC MANAGEMENT SCHEME TO COMPLY WITH TRAFFIC SIGNS REGULATIONS AND GENERAL DIRECTIONS 2002, AND TRAFFIC SIGNS MANUAL CHAPTER 8

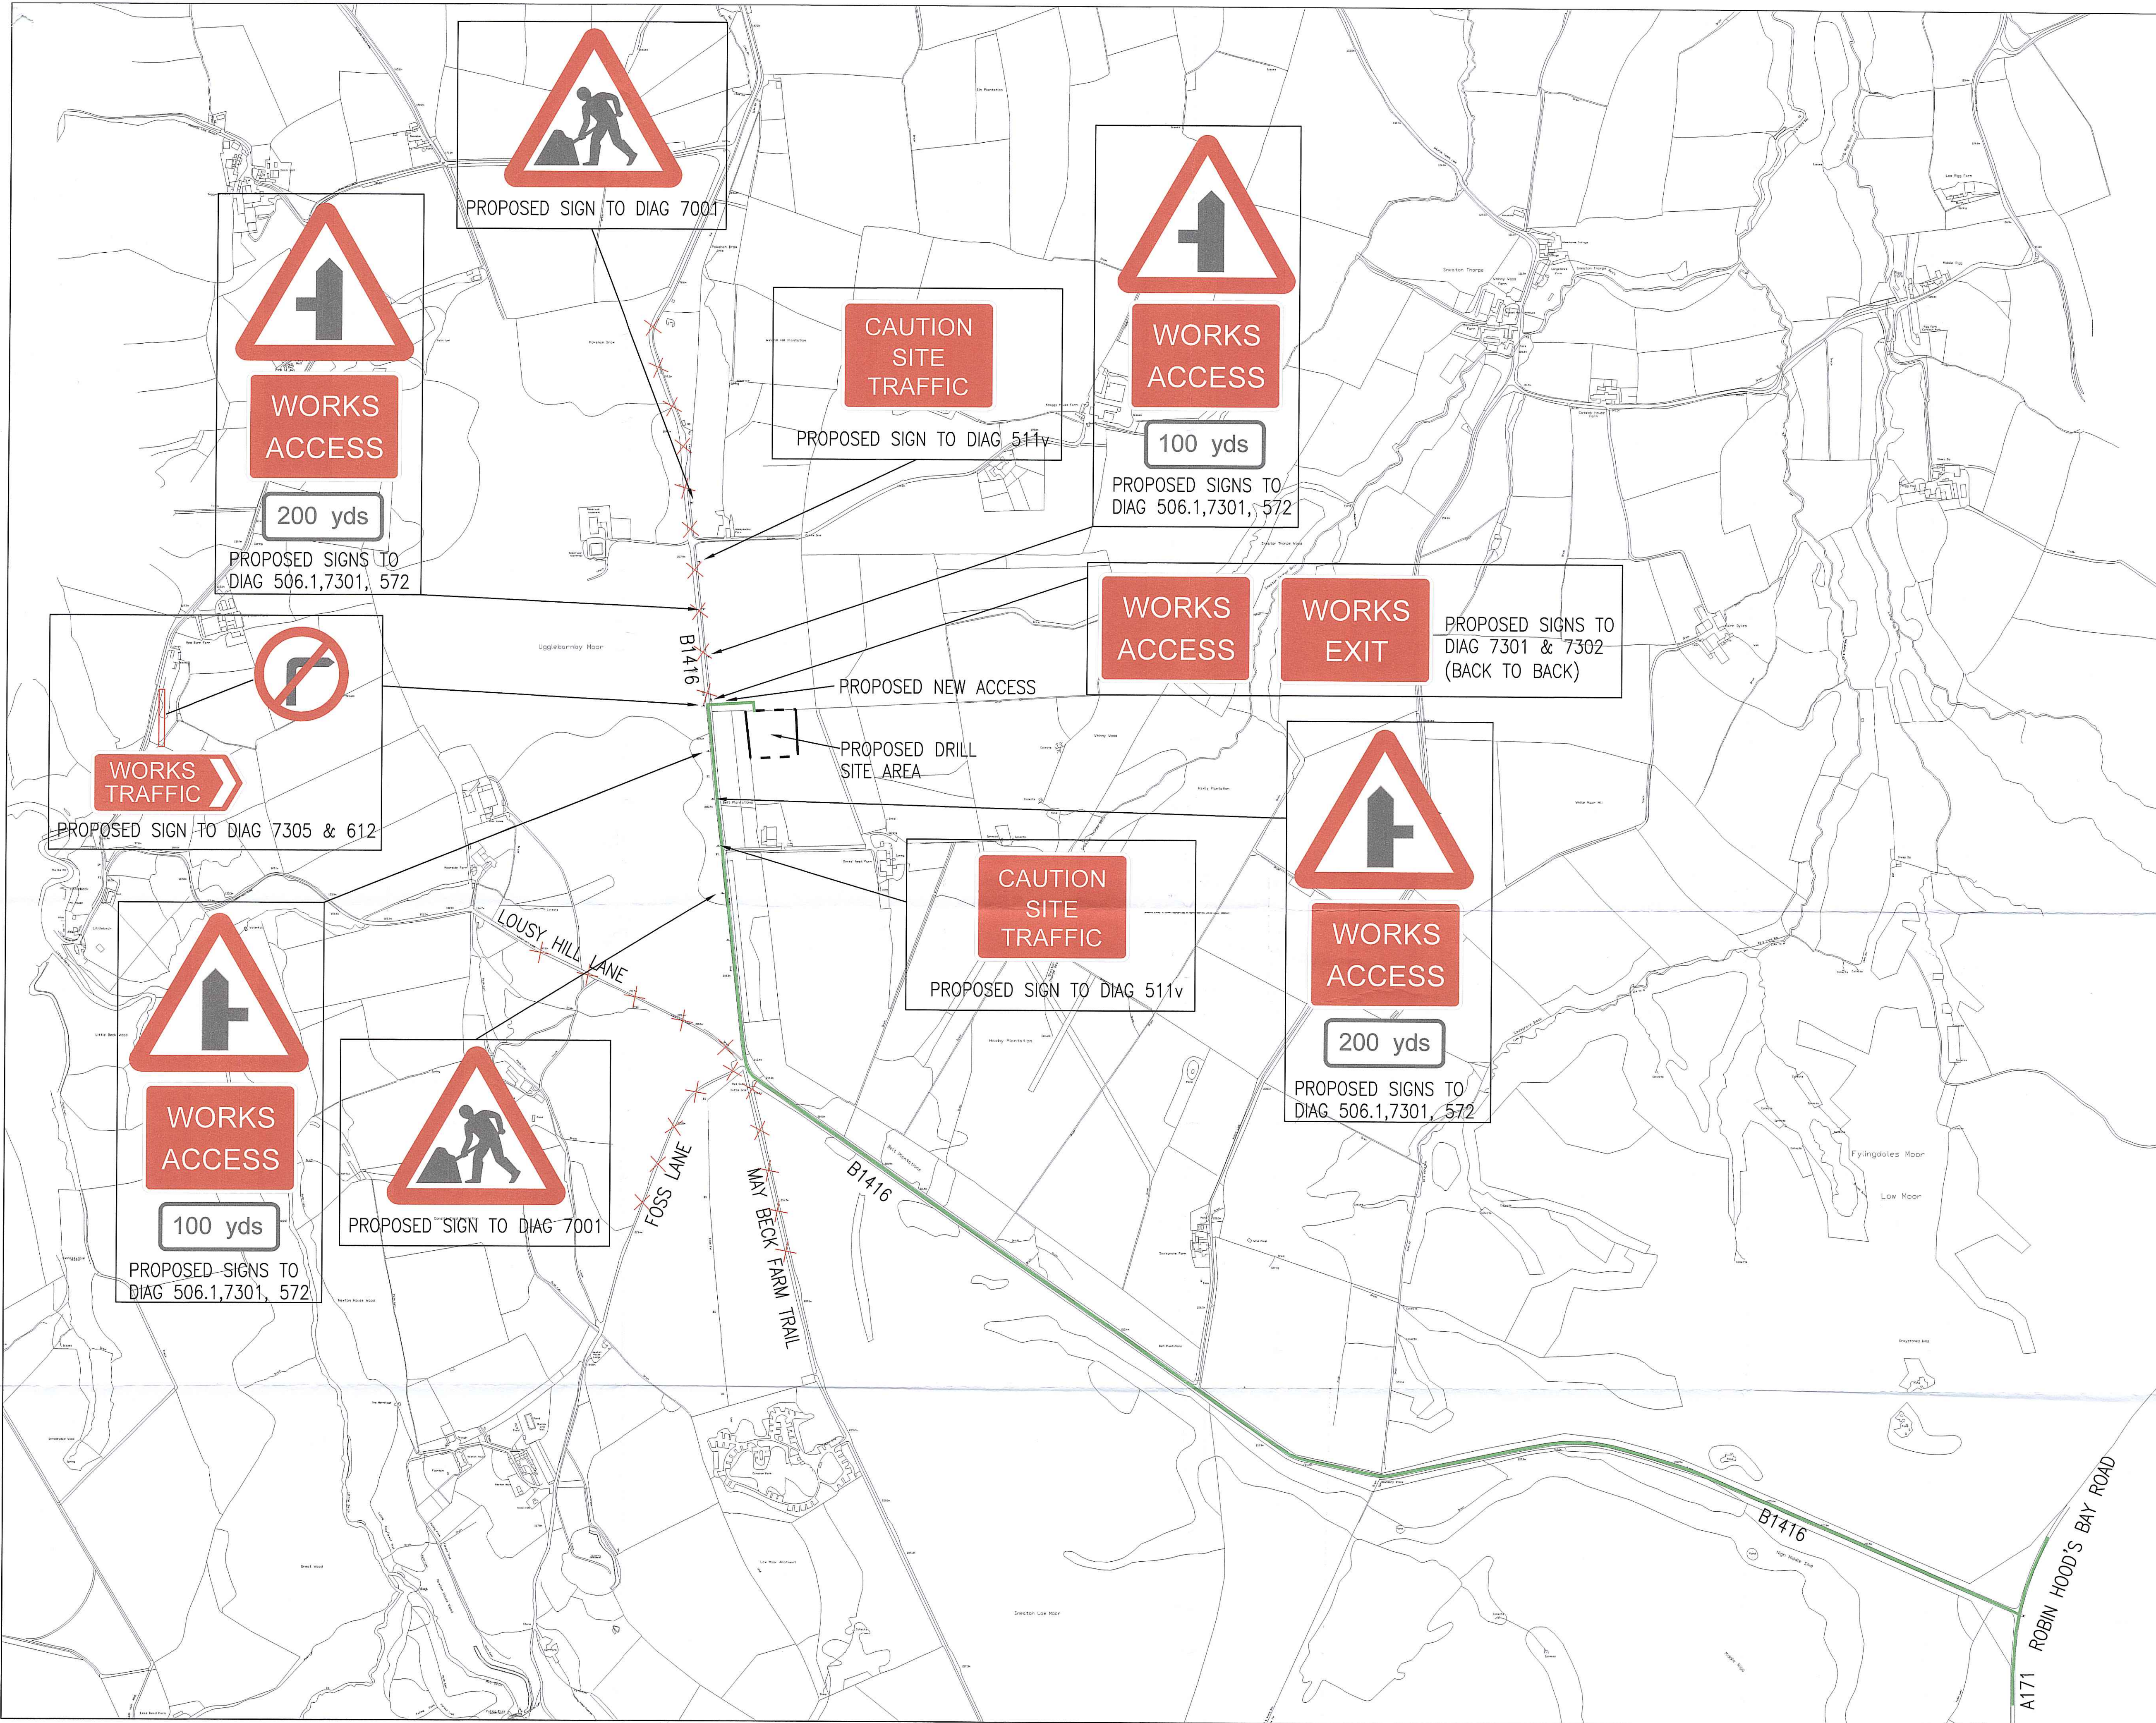

REV	AMENDMENTS	DATE

**HY CONSULTING Ltd**  
 UNIT 2 THE OFFICE CAMPUS, RED HALL COURT  
 PARAGON BUSINESS VILLAGE, WAKEFIELD WF1 2UY  
 tel: 01924 291536 email: mail@hyconsulting.com

**MINERAL INVESTIGATION WELL DRILLING SITE  
 AT DOVE'S NEST  
 TRAFFIC MANAGEMENT PLAN**

SCALE: NTS @ A1  
 DATE: MAY 2012

DRAWING No:  
**1103209**