

EXISTING GROUND FLOOR PLAN

1:50

Andrew Doughty
Architectural Design
powered by apple computer

10 Princess Street,
Scarborough,
North Yorkshire,
YO11 1QR
www.andrewdoughty.co.uk

REVISION:

CLIENT_	Kate Fenton
TITLE_	Existing ground floor and site layout plan
DATE_	May 2013


PROJECT_
The Priory, Grosmont, North Yorkshire

NUMBER_
0513.KF.01

NYM / 2013 / 0533 / F1-1




EXISTING ELEVATION TO SOUTH (to river) 1:50

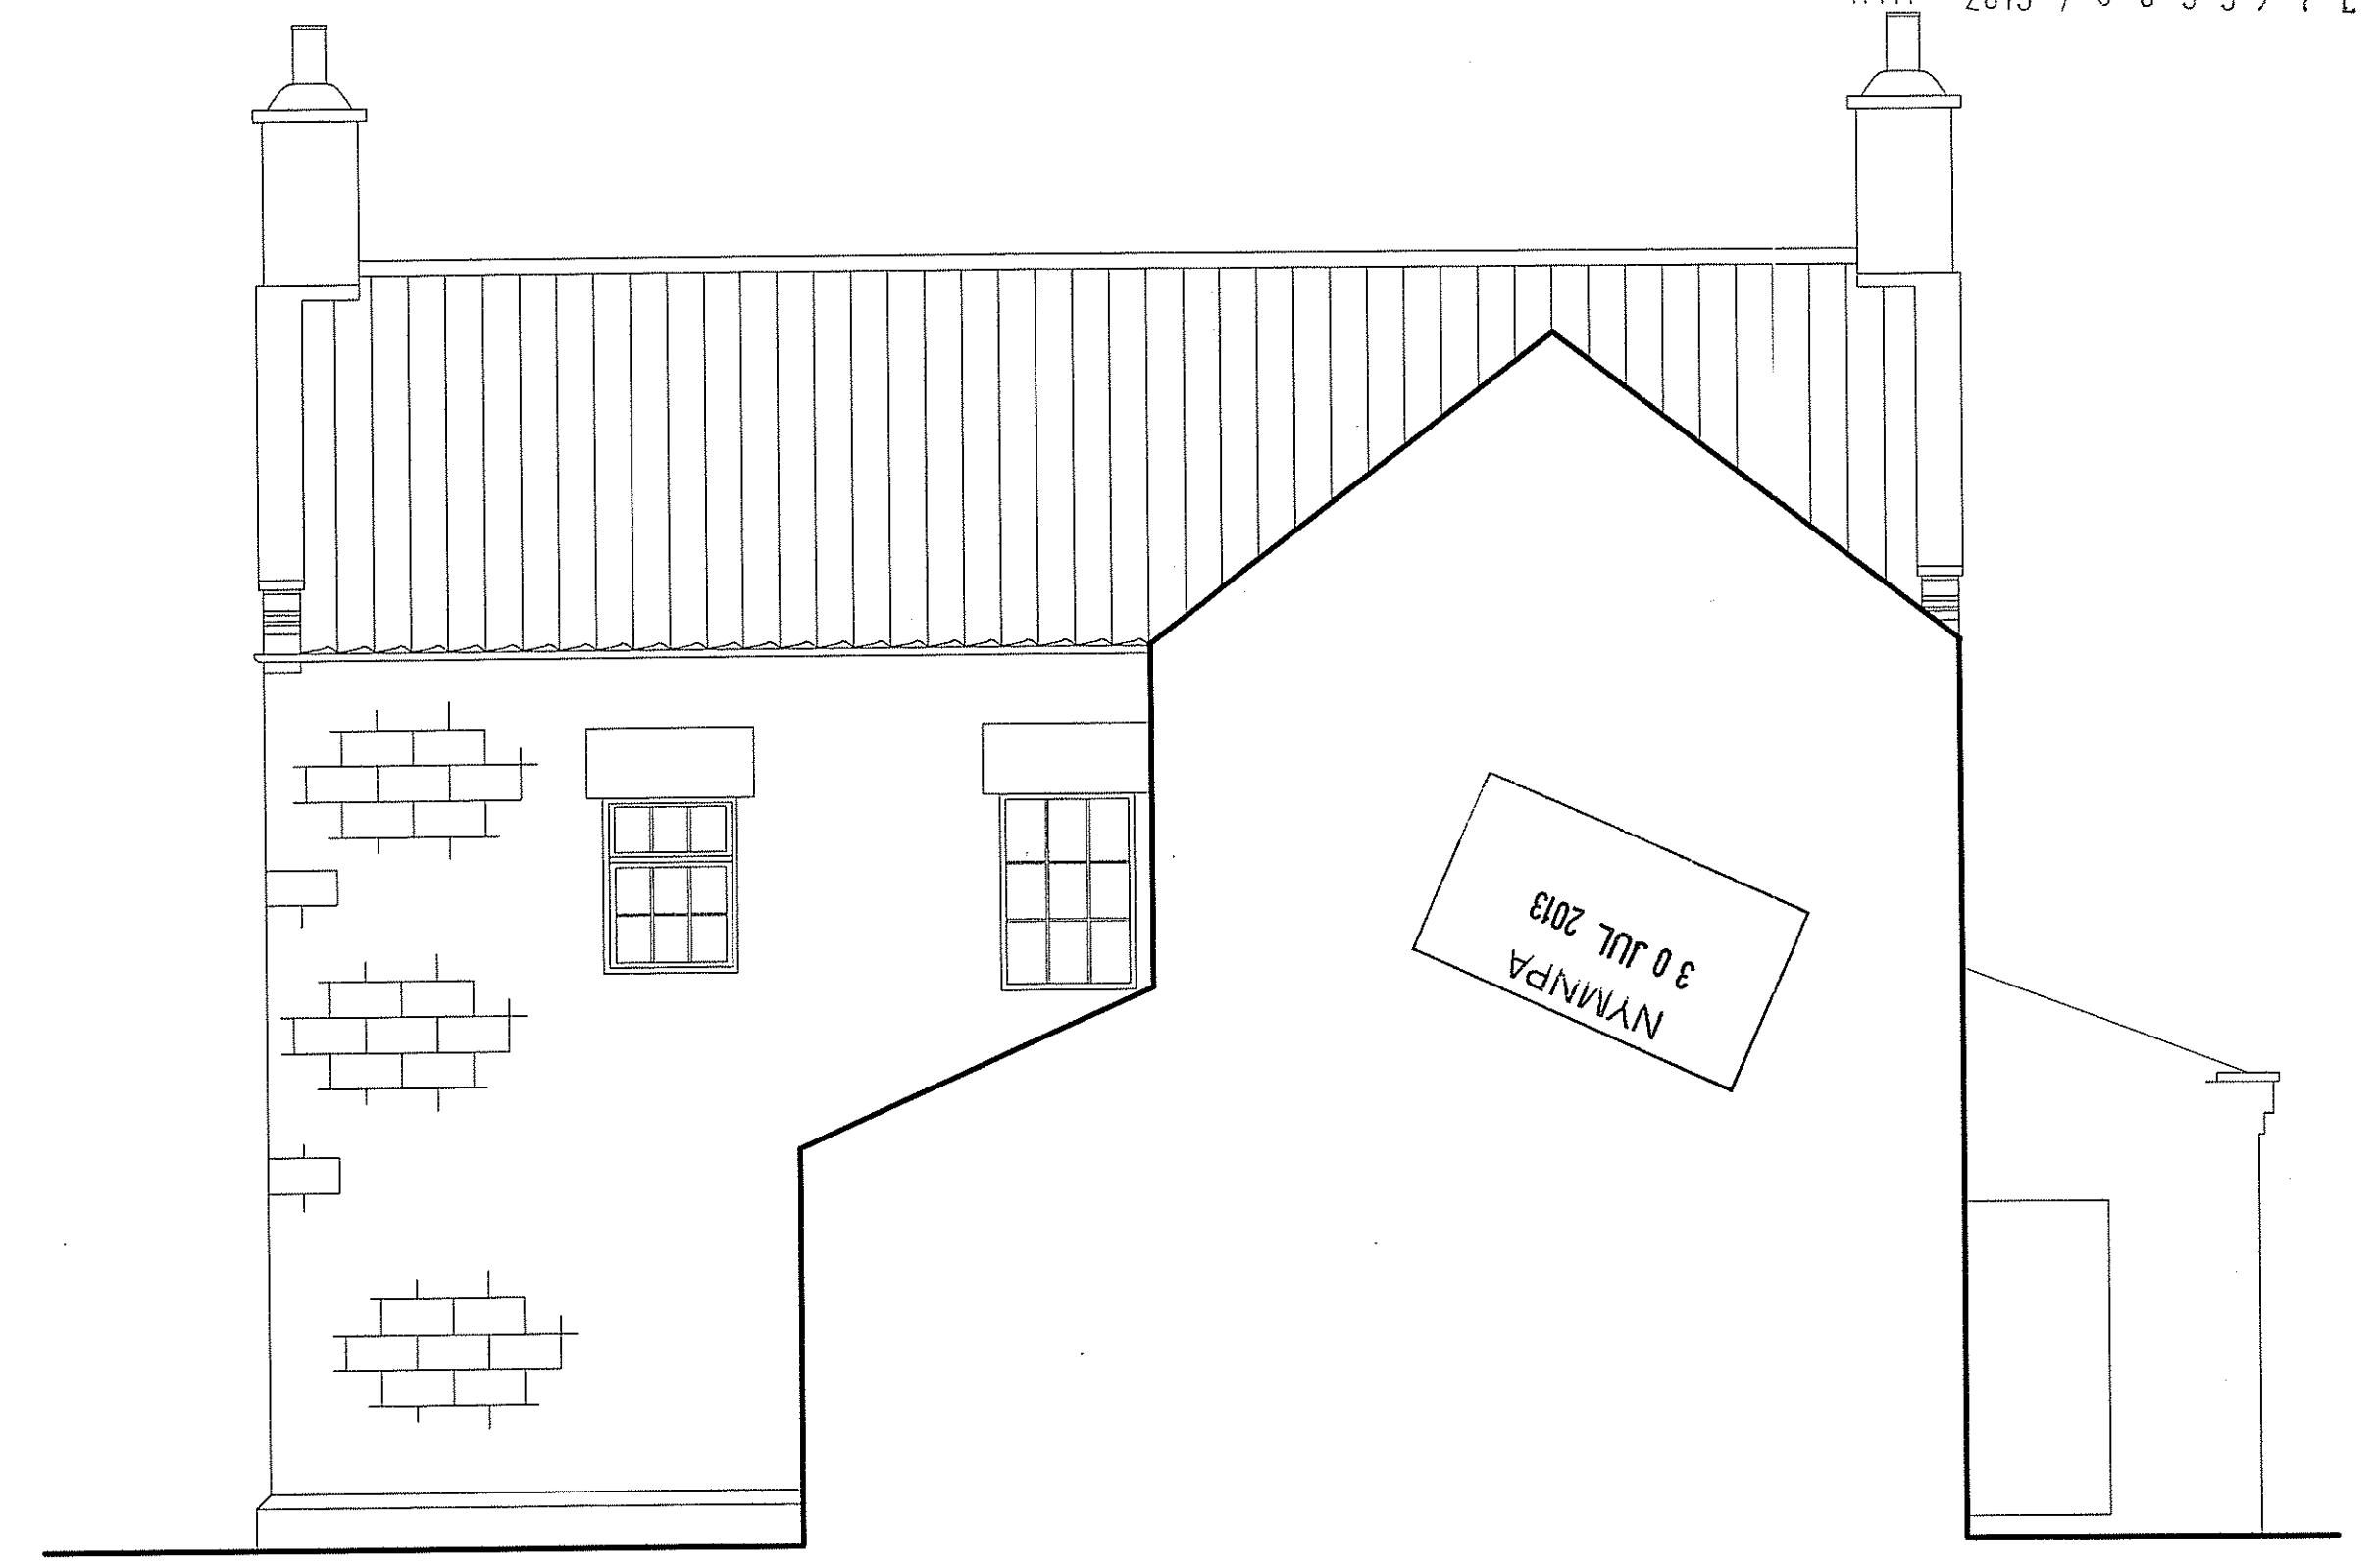

EXISTING PART ELEVATION TO EAST 1:50



EXISTING ELEVATION TO WEST (hedges omitted for clarity) 1:50

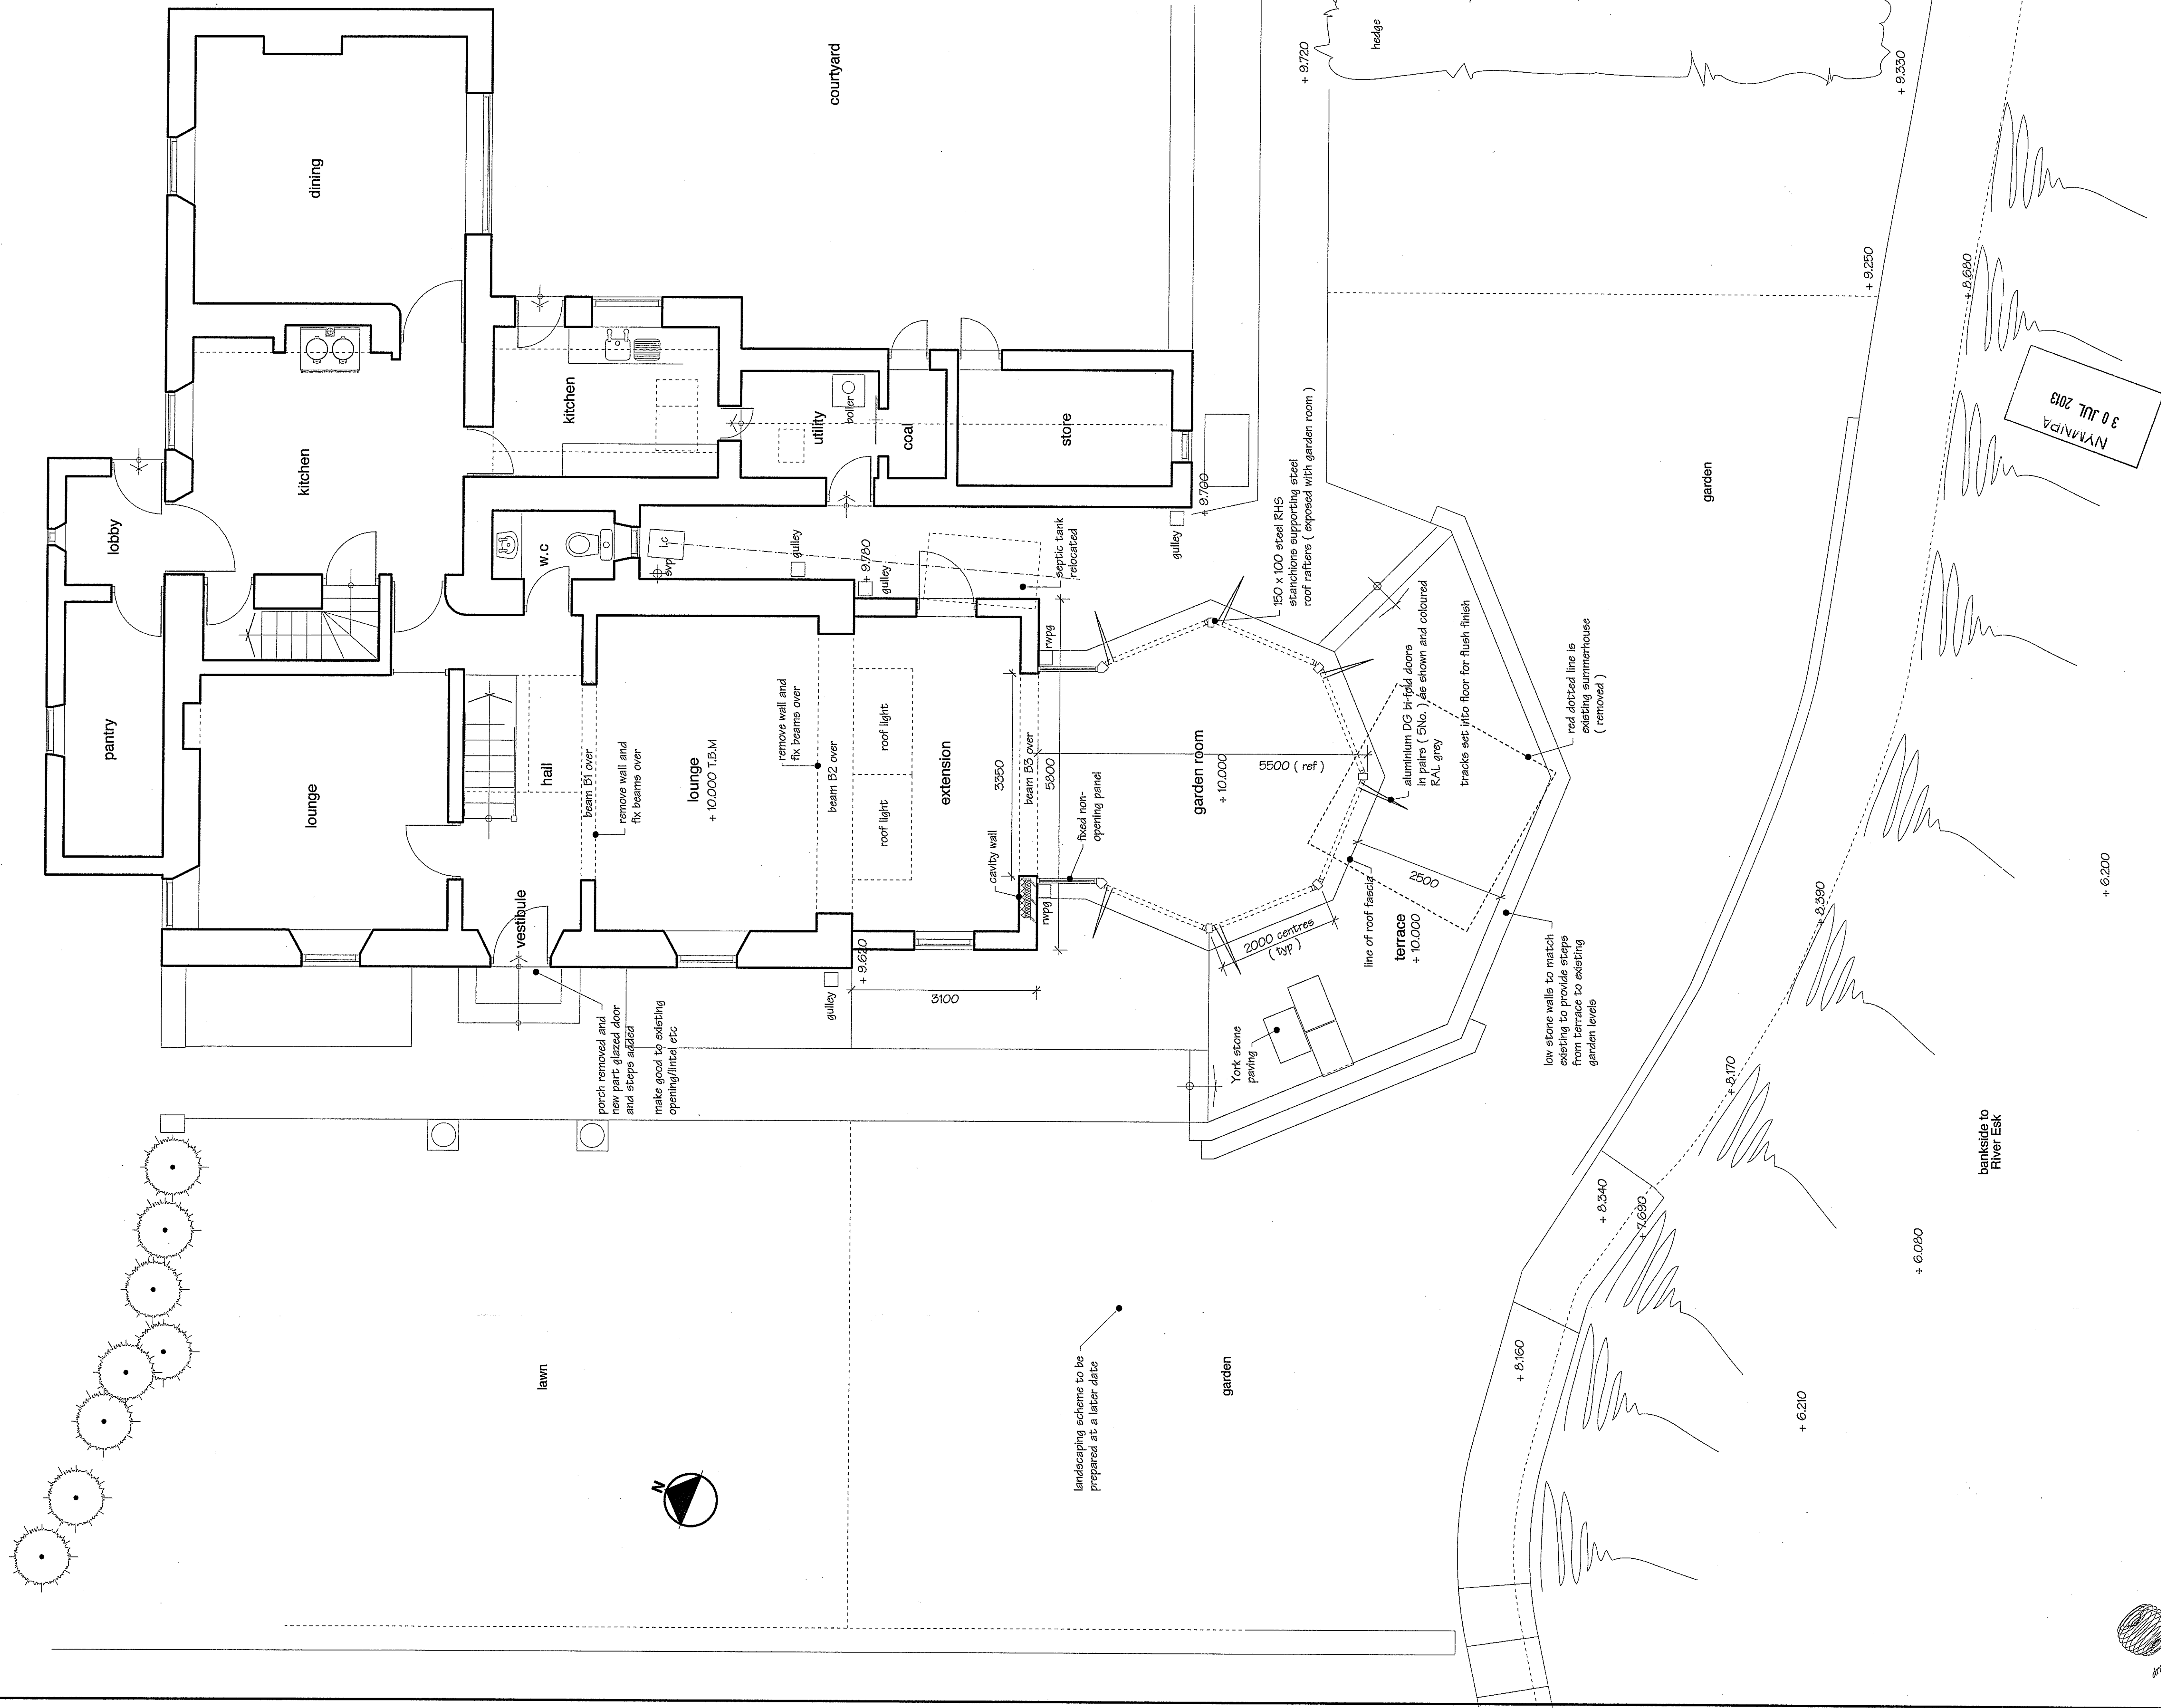

NYM / 2013 / 0533 / FL

1:50

PROPOSED GROUND FLOOR PLAN


CLIENT_	Kate Fenton
PROJECT_	The Priory, Gosmont, North Yorkshire
TITLE_	Proposed ground floor and site layout plan
DATE_	May 2013

REVISION:


10 Princess Street,
Scarborough,
North Yorkshire,
YO11 1GR
Tel: 01723 384614
info@andrewdoughty.co.uk
www.andrewdoughty.co.uk

Andrew Doughty
Architectural Design
powered by apple computer


NUMBER
0513.KF.03

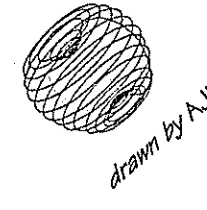

30 JUL 2013
NYM/PA

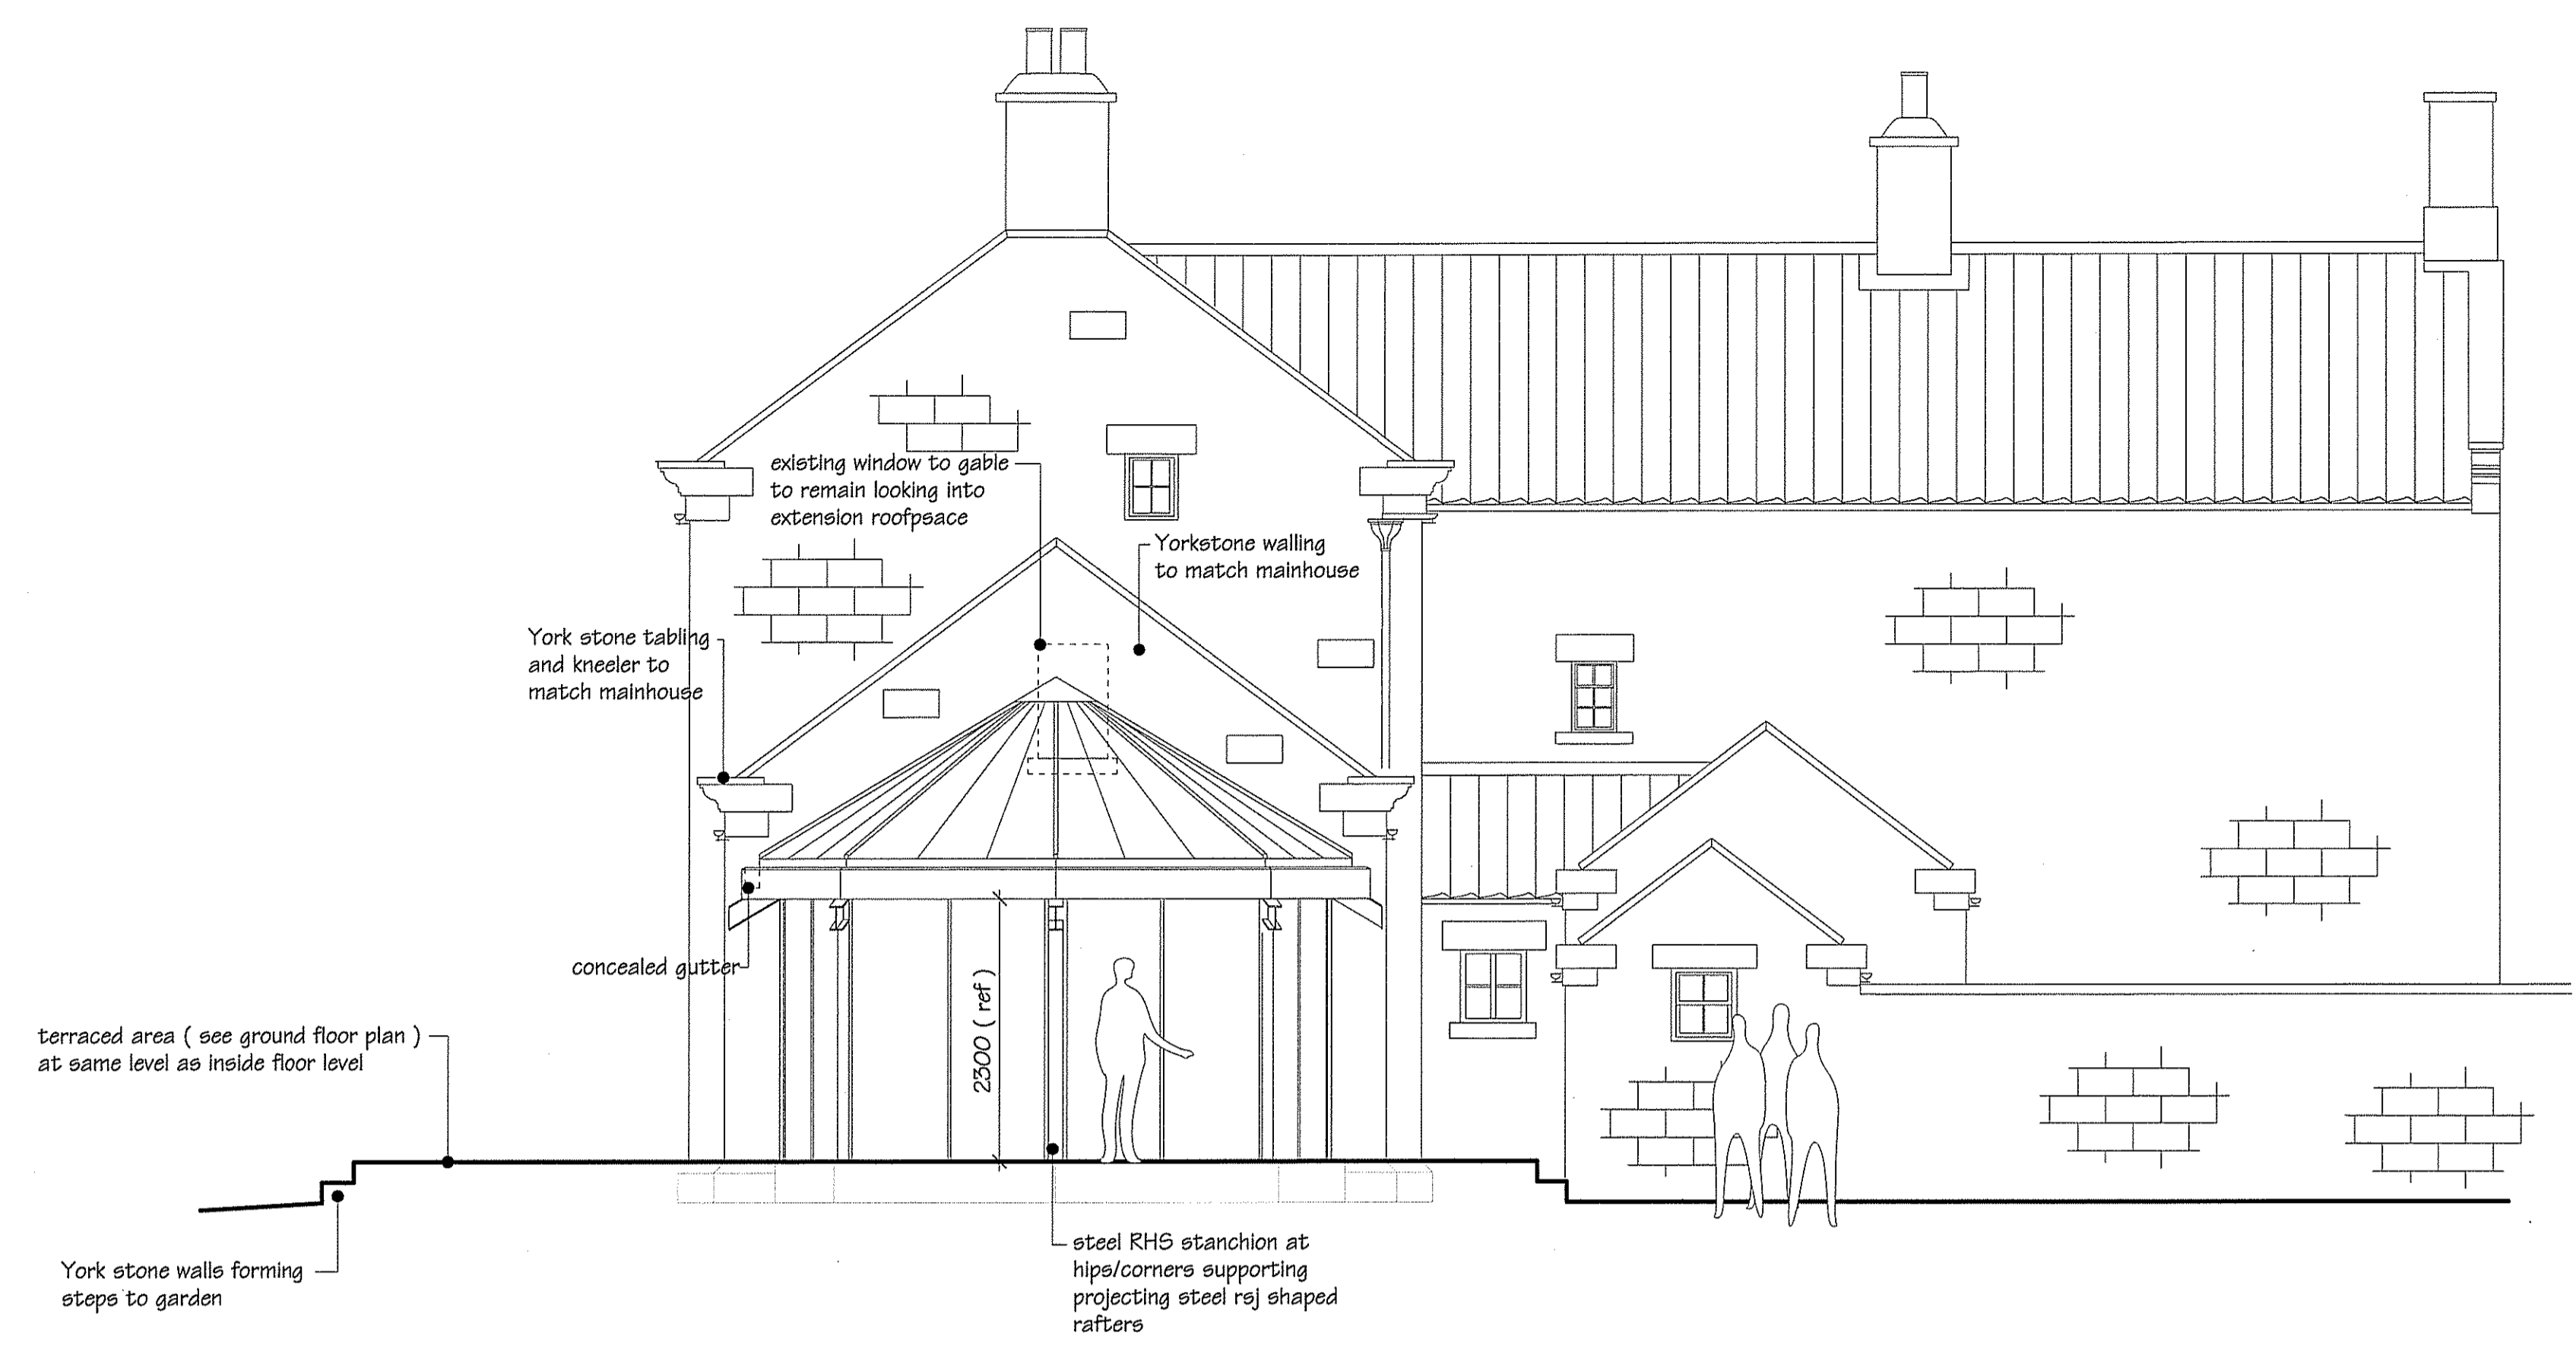

PROPOSED ELEVATION TO SOUTH (to river) 1:50

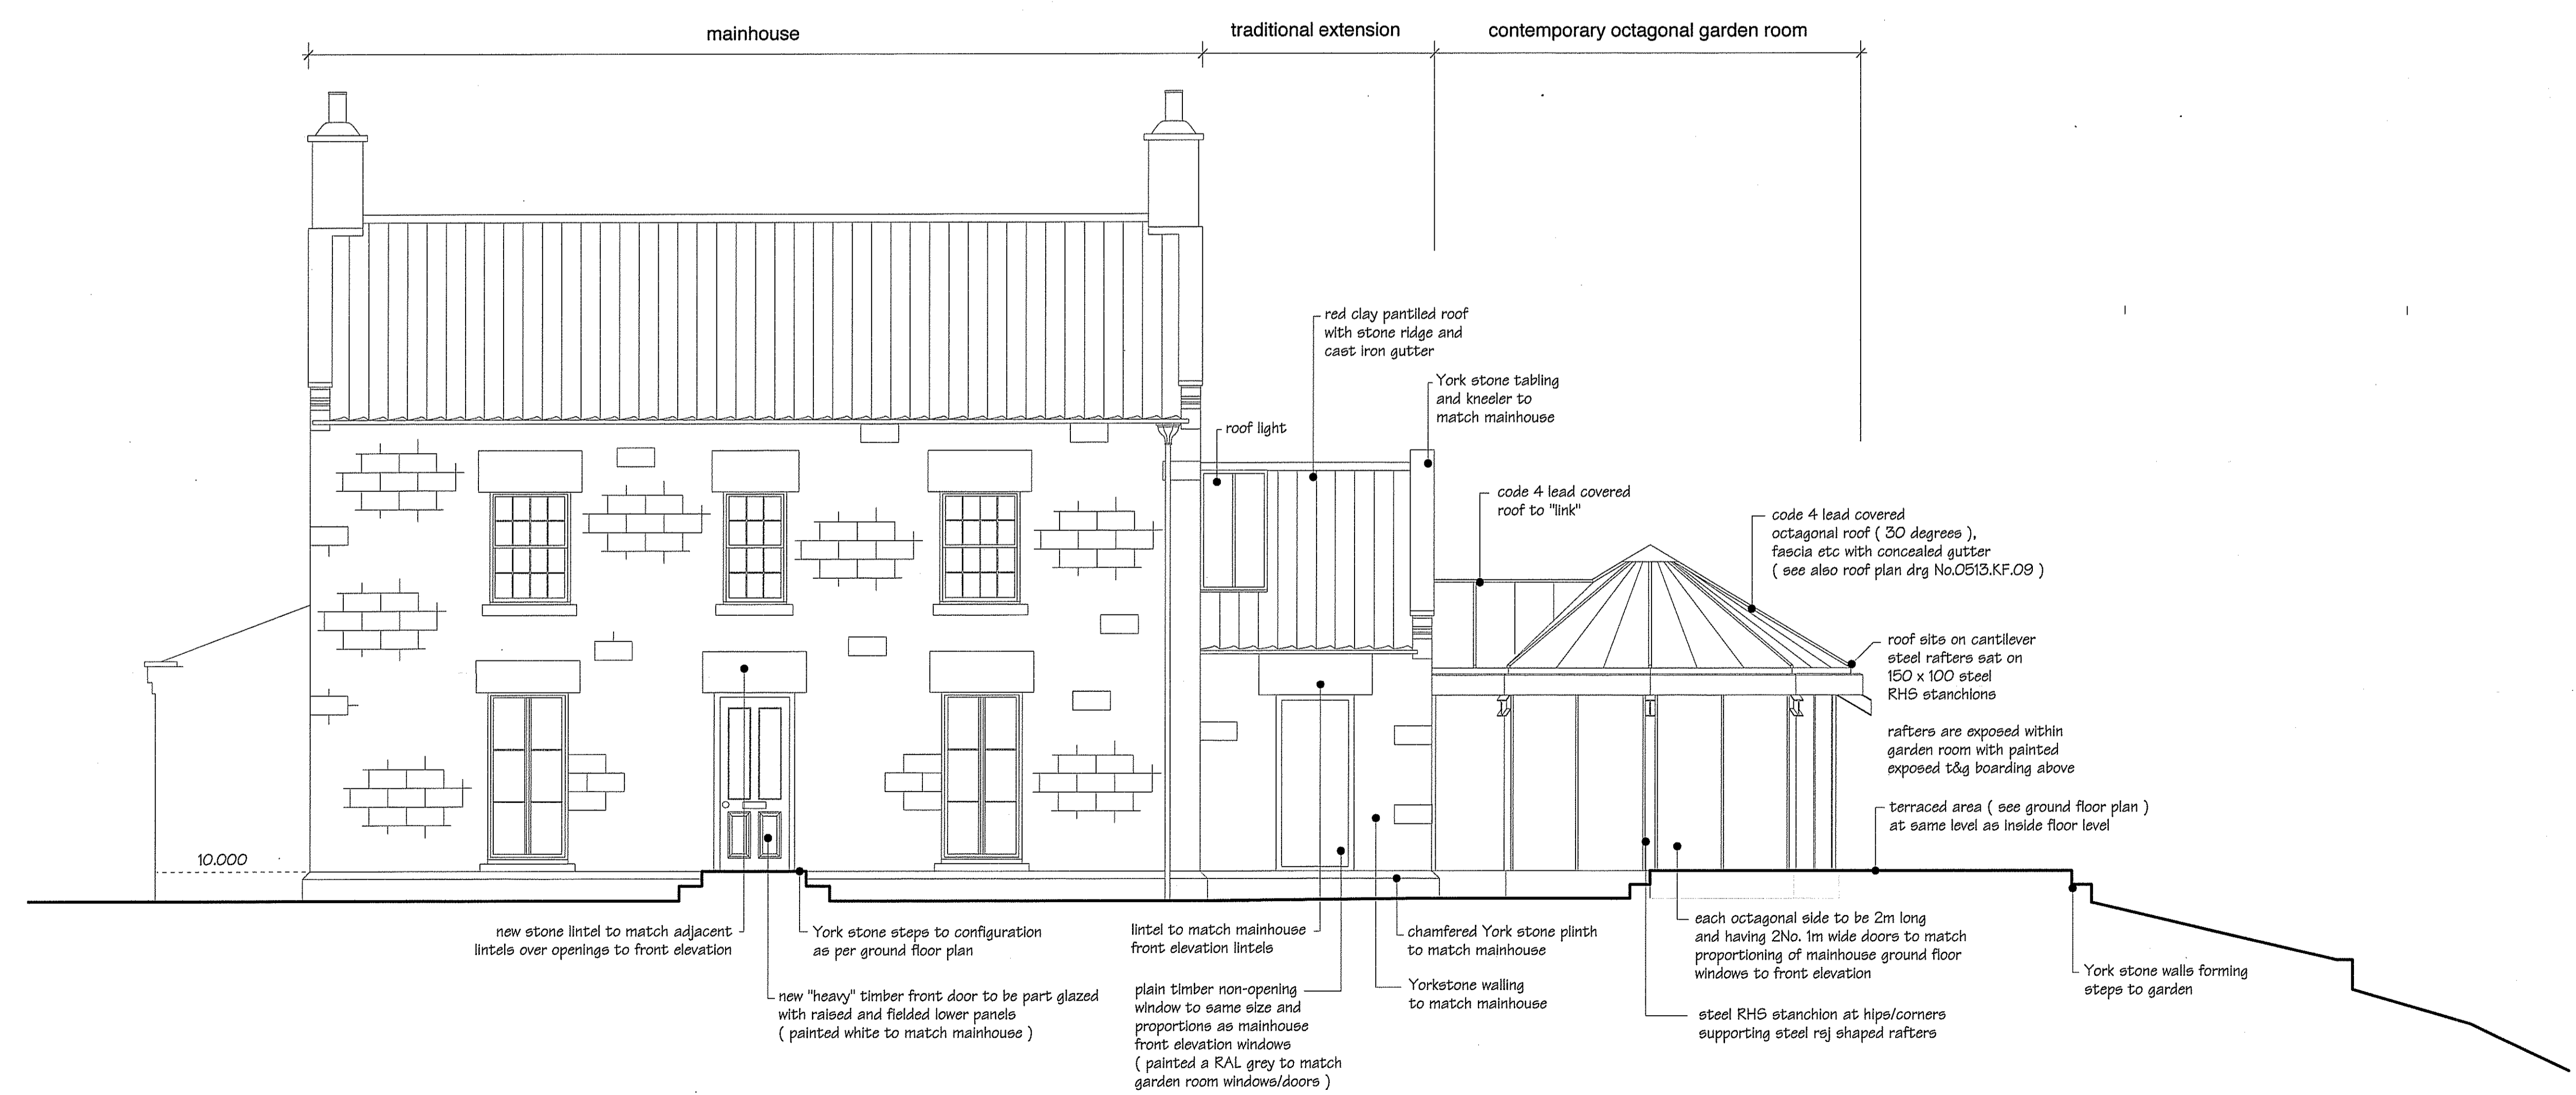

PROPOSED ELEVATION TO WEST 1:50

PROJECT_ Kate Fenton
The Priory, Gosmont, North Yorkshire


CLIENT_ Kate Fenton
TITLE_ Proposed elevations 1 of 2
DATE_ May 2013

REVISION:

10 Princess Street,
Scarborough,
North Yorkshire,
YO11 1DR
Tel: 01723 364614
info@andrewdoughty.co.uk
www.andrewdoughty.co.uk

Andrew Doughty
Architectural Design
powered by apple computer

30 JUL 2013
NYMMPA

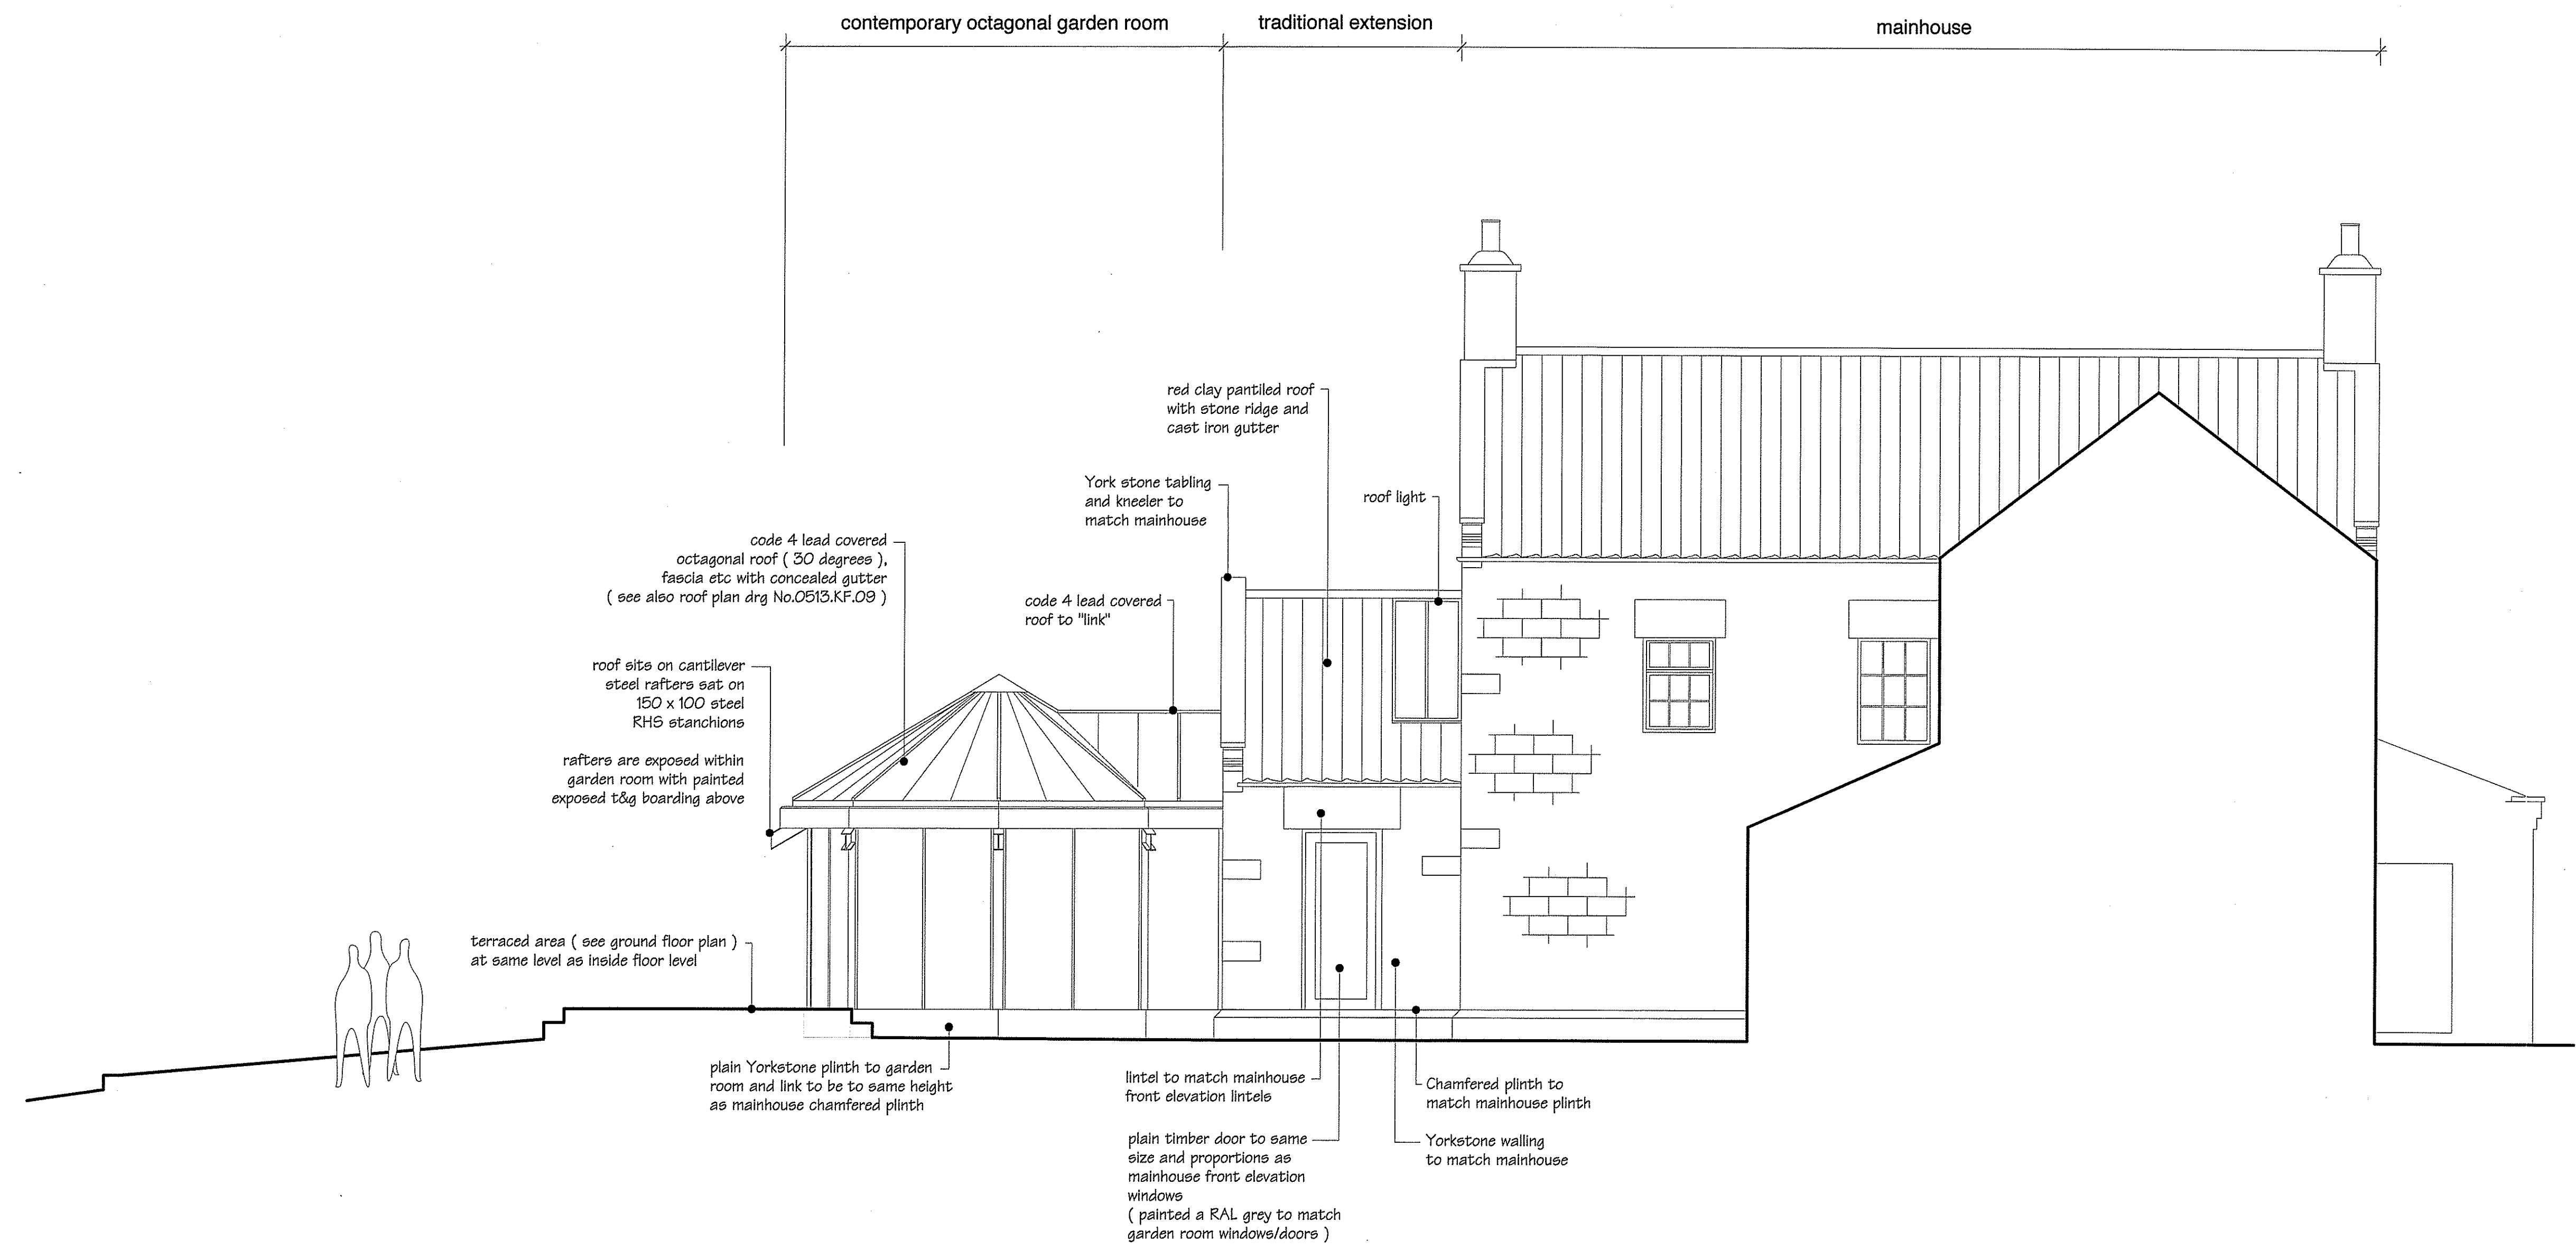

PROPOSED PART ELEVATION TO EAST

1:50

PROJECT_ The Priory, Grosmont, North Yorkshire

CLIENT_ Kate Fenton


TITLE_ Proposed elevations 2 of 2


DATE_ May 2013

REVISION:

10 Princess Street, Scarborough, North Yorkshire, YO11 1DR
Tel: 01723 364614
info@andrewdoughty.co.uk
www.andrewdoughty.co.uk

Andrew Doughty
Architectural Design
powered by apple computer

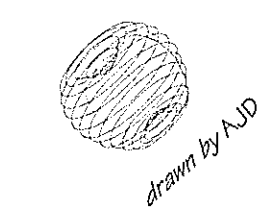

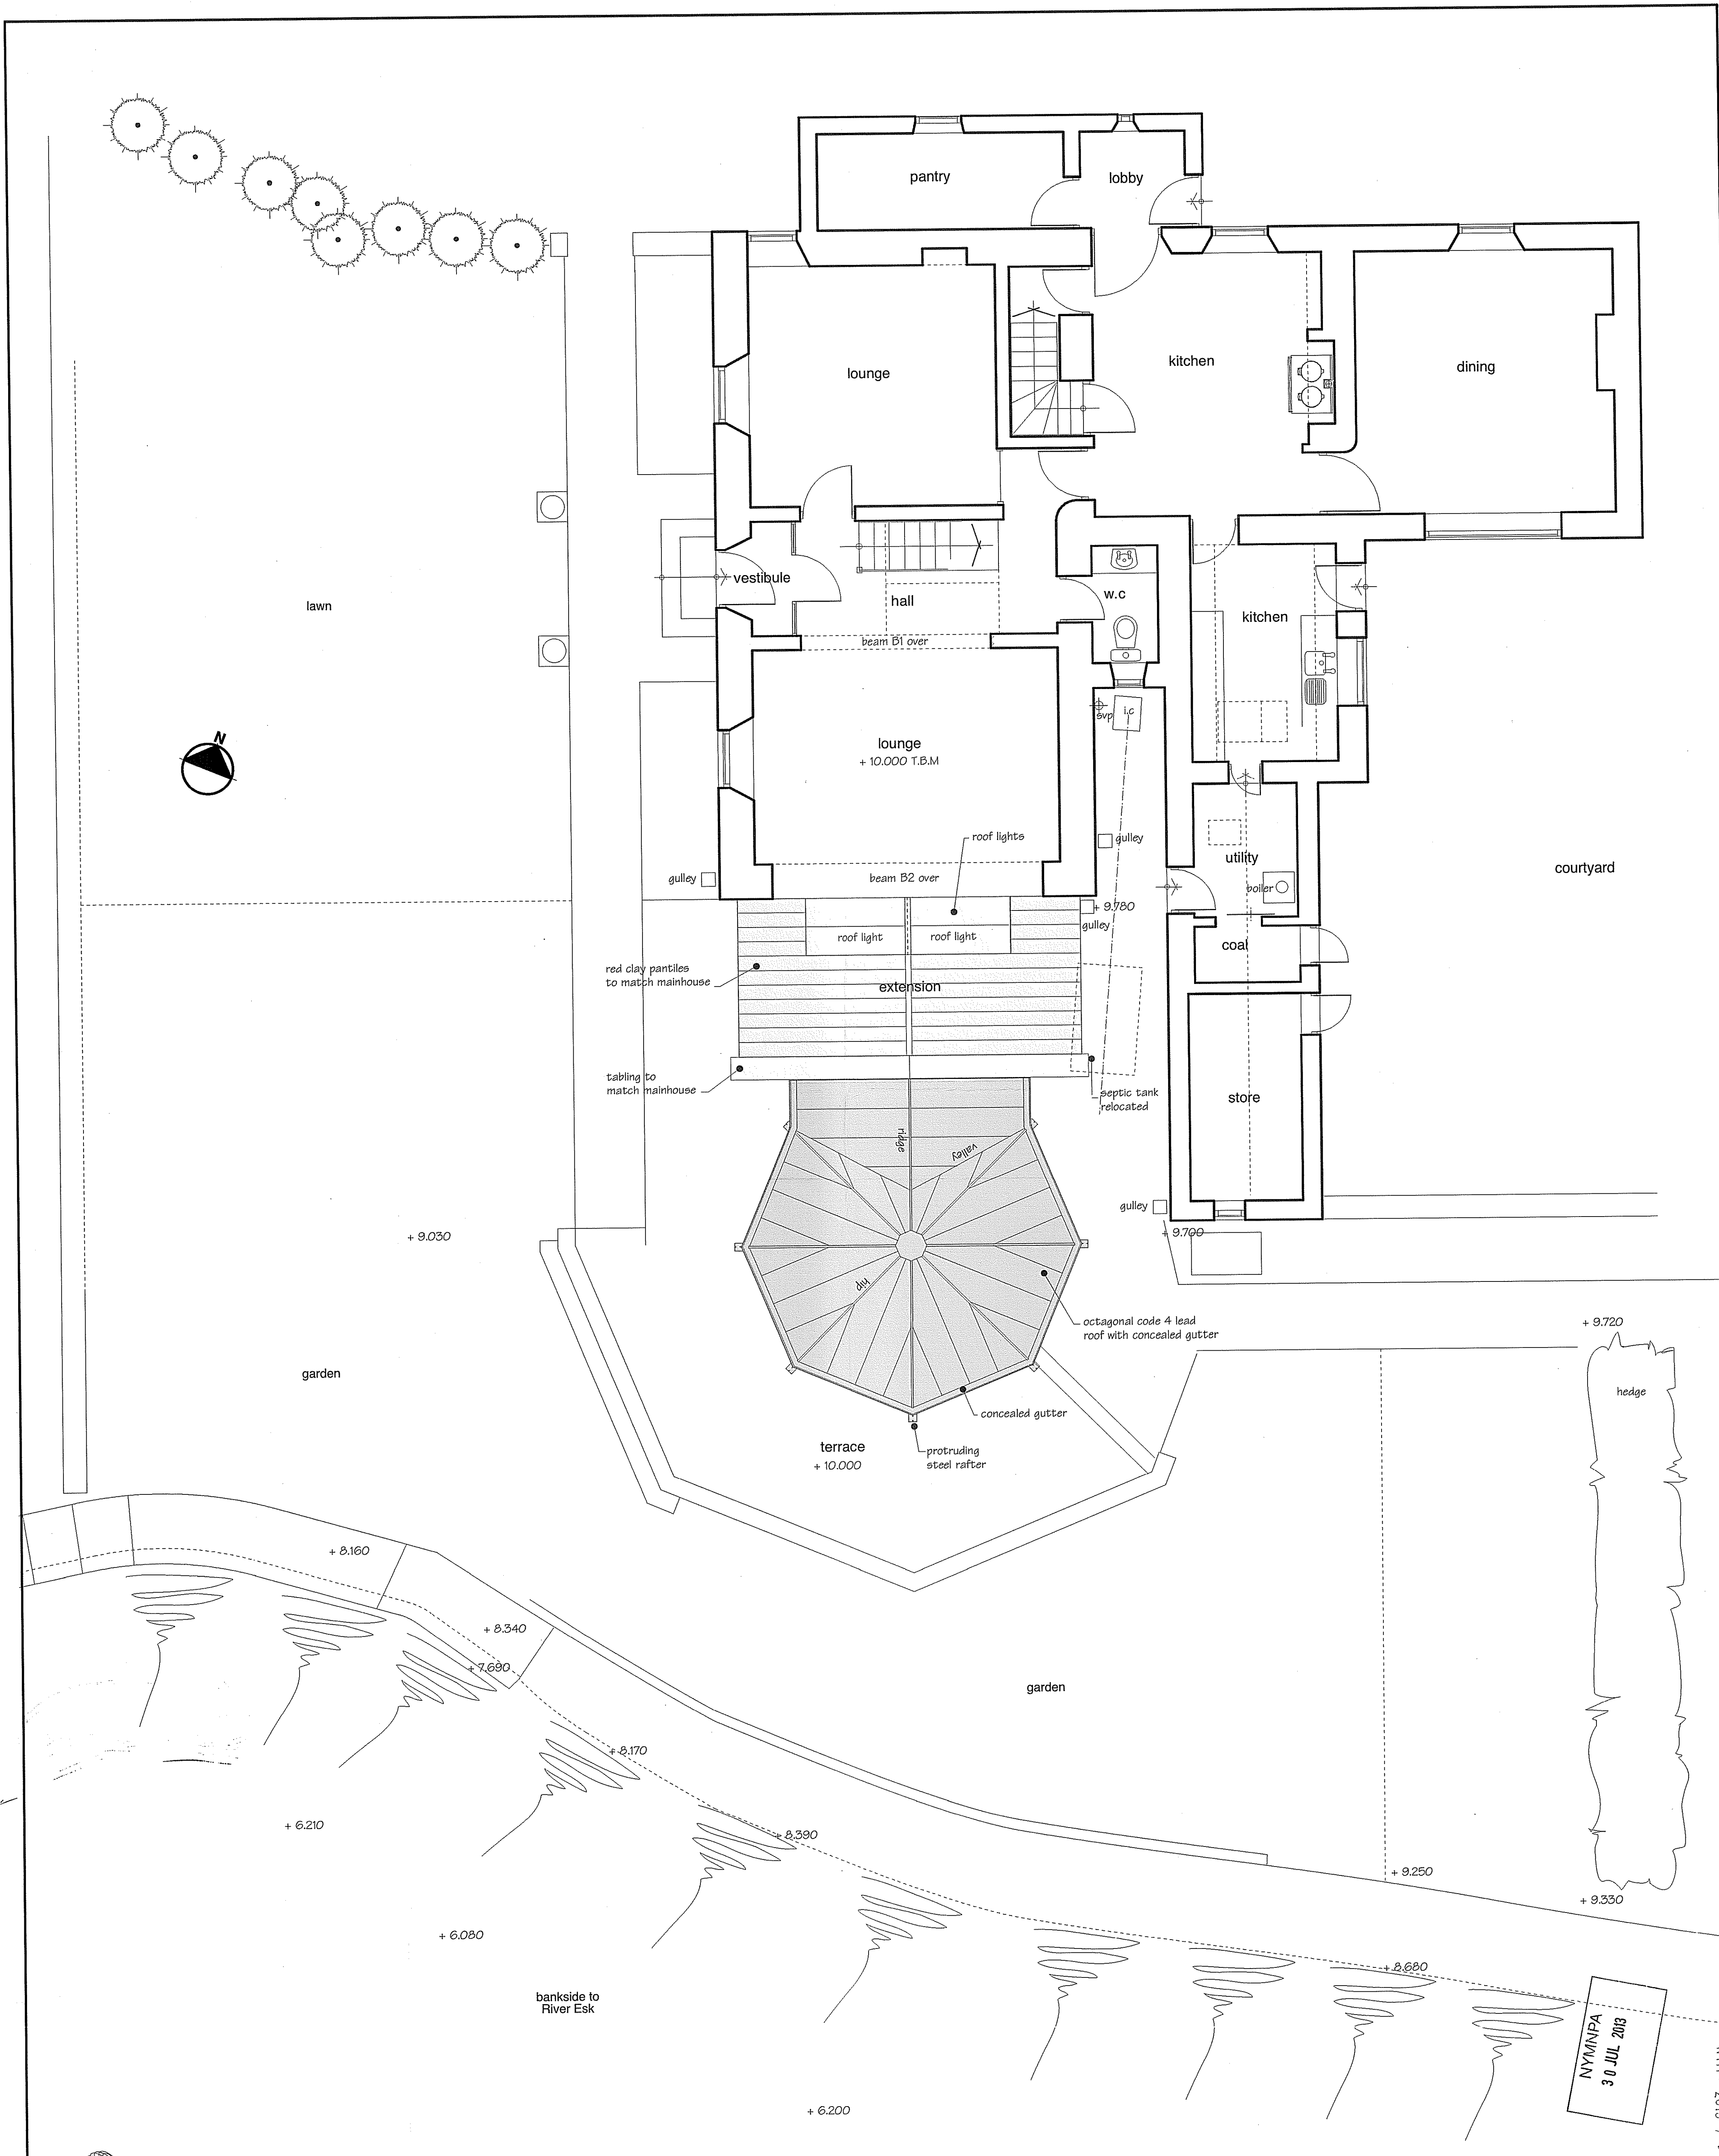

PROPOSED GROUND FLOOR PLAN

1:50

REVISION:

CLIENT_	Kate Fenton
TITLE_	Proposed roof plan
DATE_	May 2013

PROJECT_
 The Priory, Grosmont, North Yorkshire

NUMBER_
 0513.KF.09

NYM/NPA
 30 JUL 2013

NYM / 2013 / 0533 / F.L.


30 JUL 2013
NYMAN

EXTRA COLOURED PLAN 1 of 2



PROPOSED ELEVATION TO SOUTH (to river)

1:50

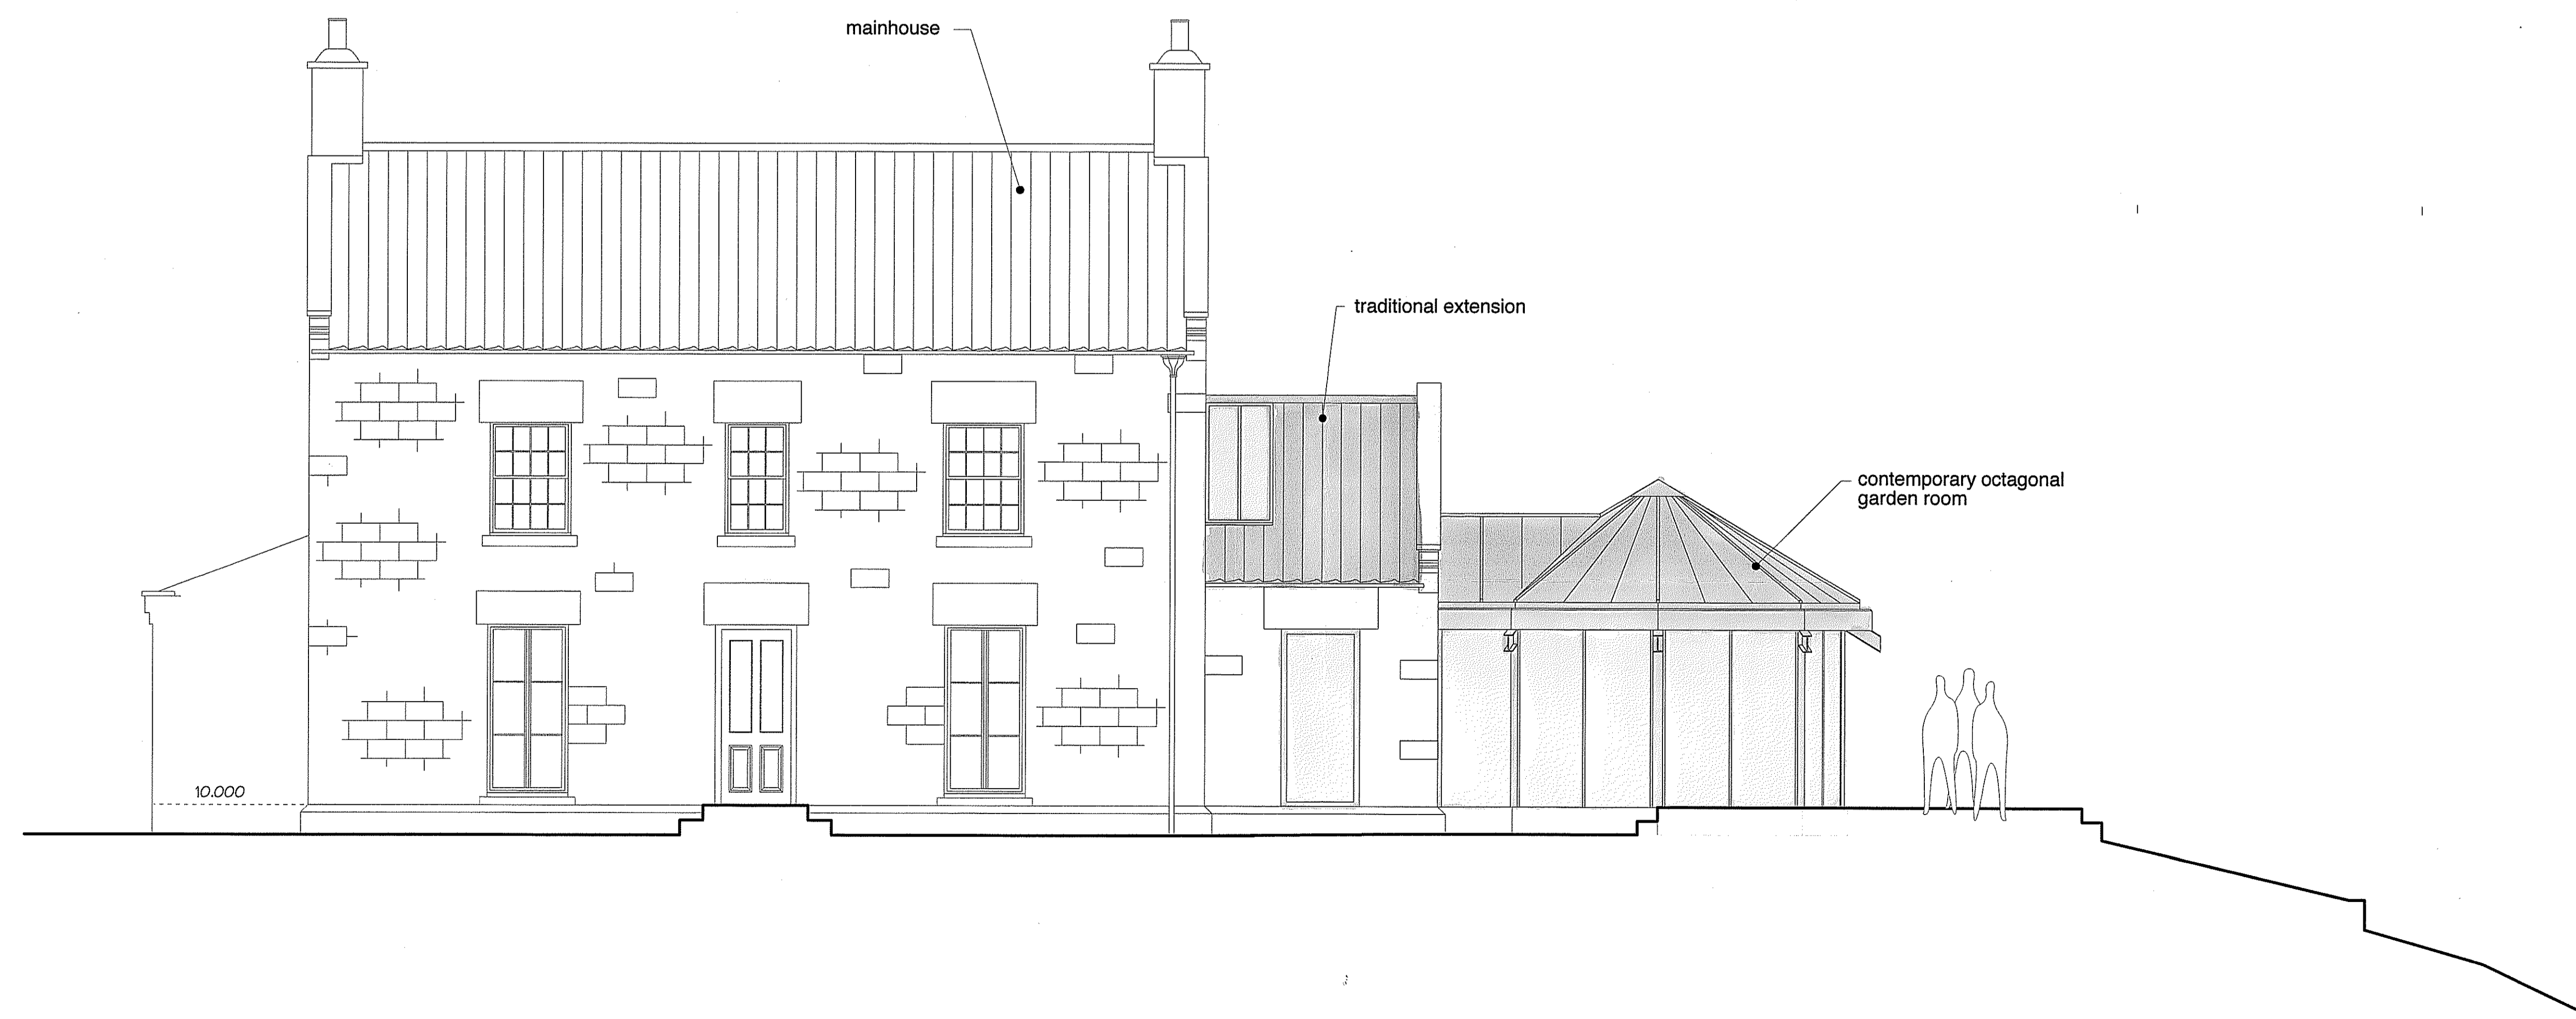

PROPOSED ELEVATION TO WEST

1:50


REVISION:

CLIENT_	Kate Fenton
TITLE_	Proposed elevations 1 of 2
DATE_	May 2013

PROJECT_ The Priory, Gosmont, North Yorkshire

10 Princess Street,
Newburgh,
North Yorkshire,
YO11 1DR
Tel: 01723 364614
info@andrewdoughty.co.uk
www.andrewdoughty.co.uk

AndrewDoughty
Architectural Design
powered by apple computer

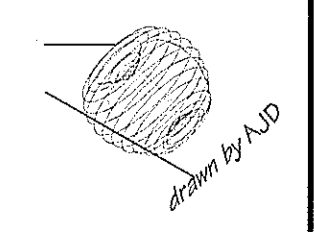

30 JUL 2013
NYM/NP/3

Extra counted plan 2 of 2 Option 3



PROPOSED PART ELEVATION TO EAST

1:50

NUMBER
0513.KF.05

PROJECT_
The Priory, Gosmont, North Yorkshire

CLIENT_ Kate Fenton	Proposed elevations 2 of 2
TITLE_ Proposed elevations 2 of 2	DATE_ May 2013

REVISION:

10 Princess Street,
Scarborough,
North Yorkshire,
YO11 1UR
Tel: 01723 384614
info@andrewdoughty.co.uk
www.andrewdoughty.co.uk

AndrewDoughty
Architectural Design
powered by apple computer

