


Key:

Planning Application
Red Line Boundary

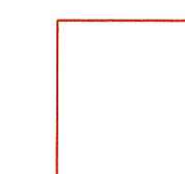

MVA/MPDA
- 8 JUL 2013

Client:
Viking UK Gas Limited

Petroleum Safety Services
The Innovation Centre
Kirkleatham Business Park
Redcar, TS10 5SH

Project:
Eberston Moor A
Appraisal Well

Drawing Title:
Cross Section Through
Drilling Rig (SE to NW)

Scale: 1:100 (Print A0)

Drawn By:
Philip Silk



Date Drawn: 21/01/2013

Approved By:
Jonathan Foster

Date Approved: 21/01/2013

Drawing No:
PSSL/VUK/EB-A/PA/007

Rev: 0

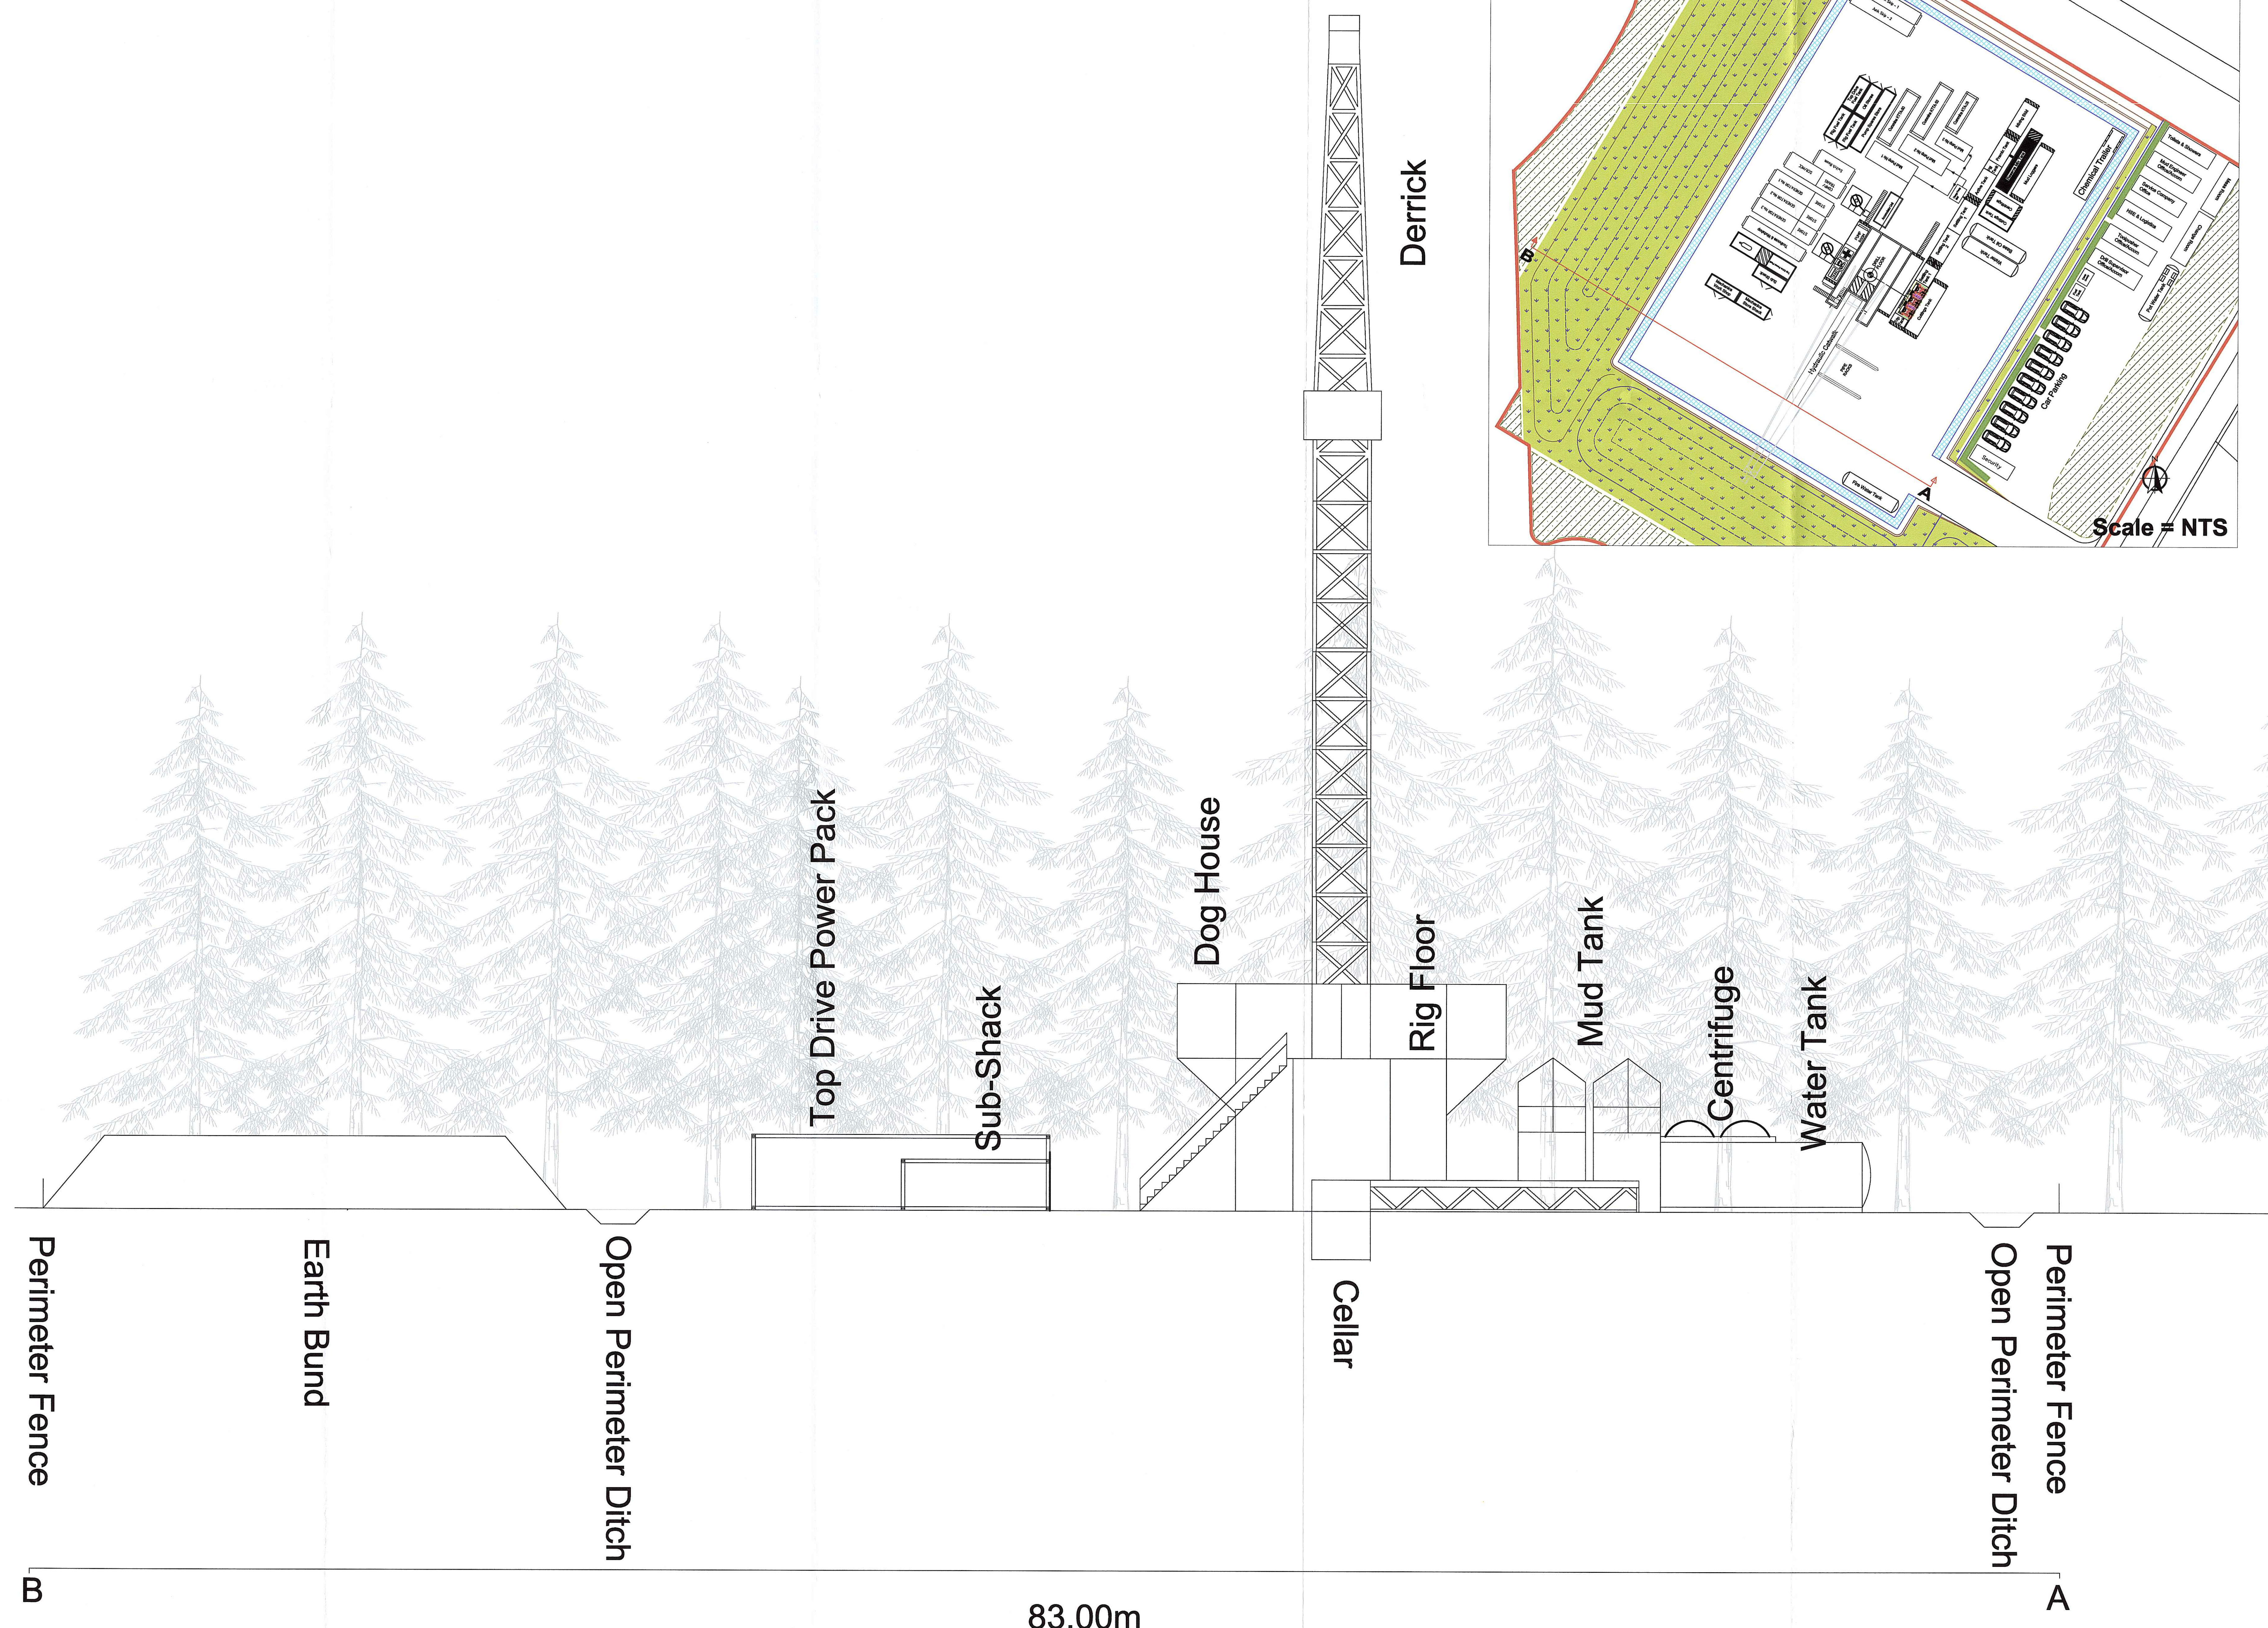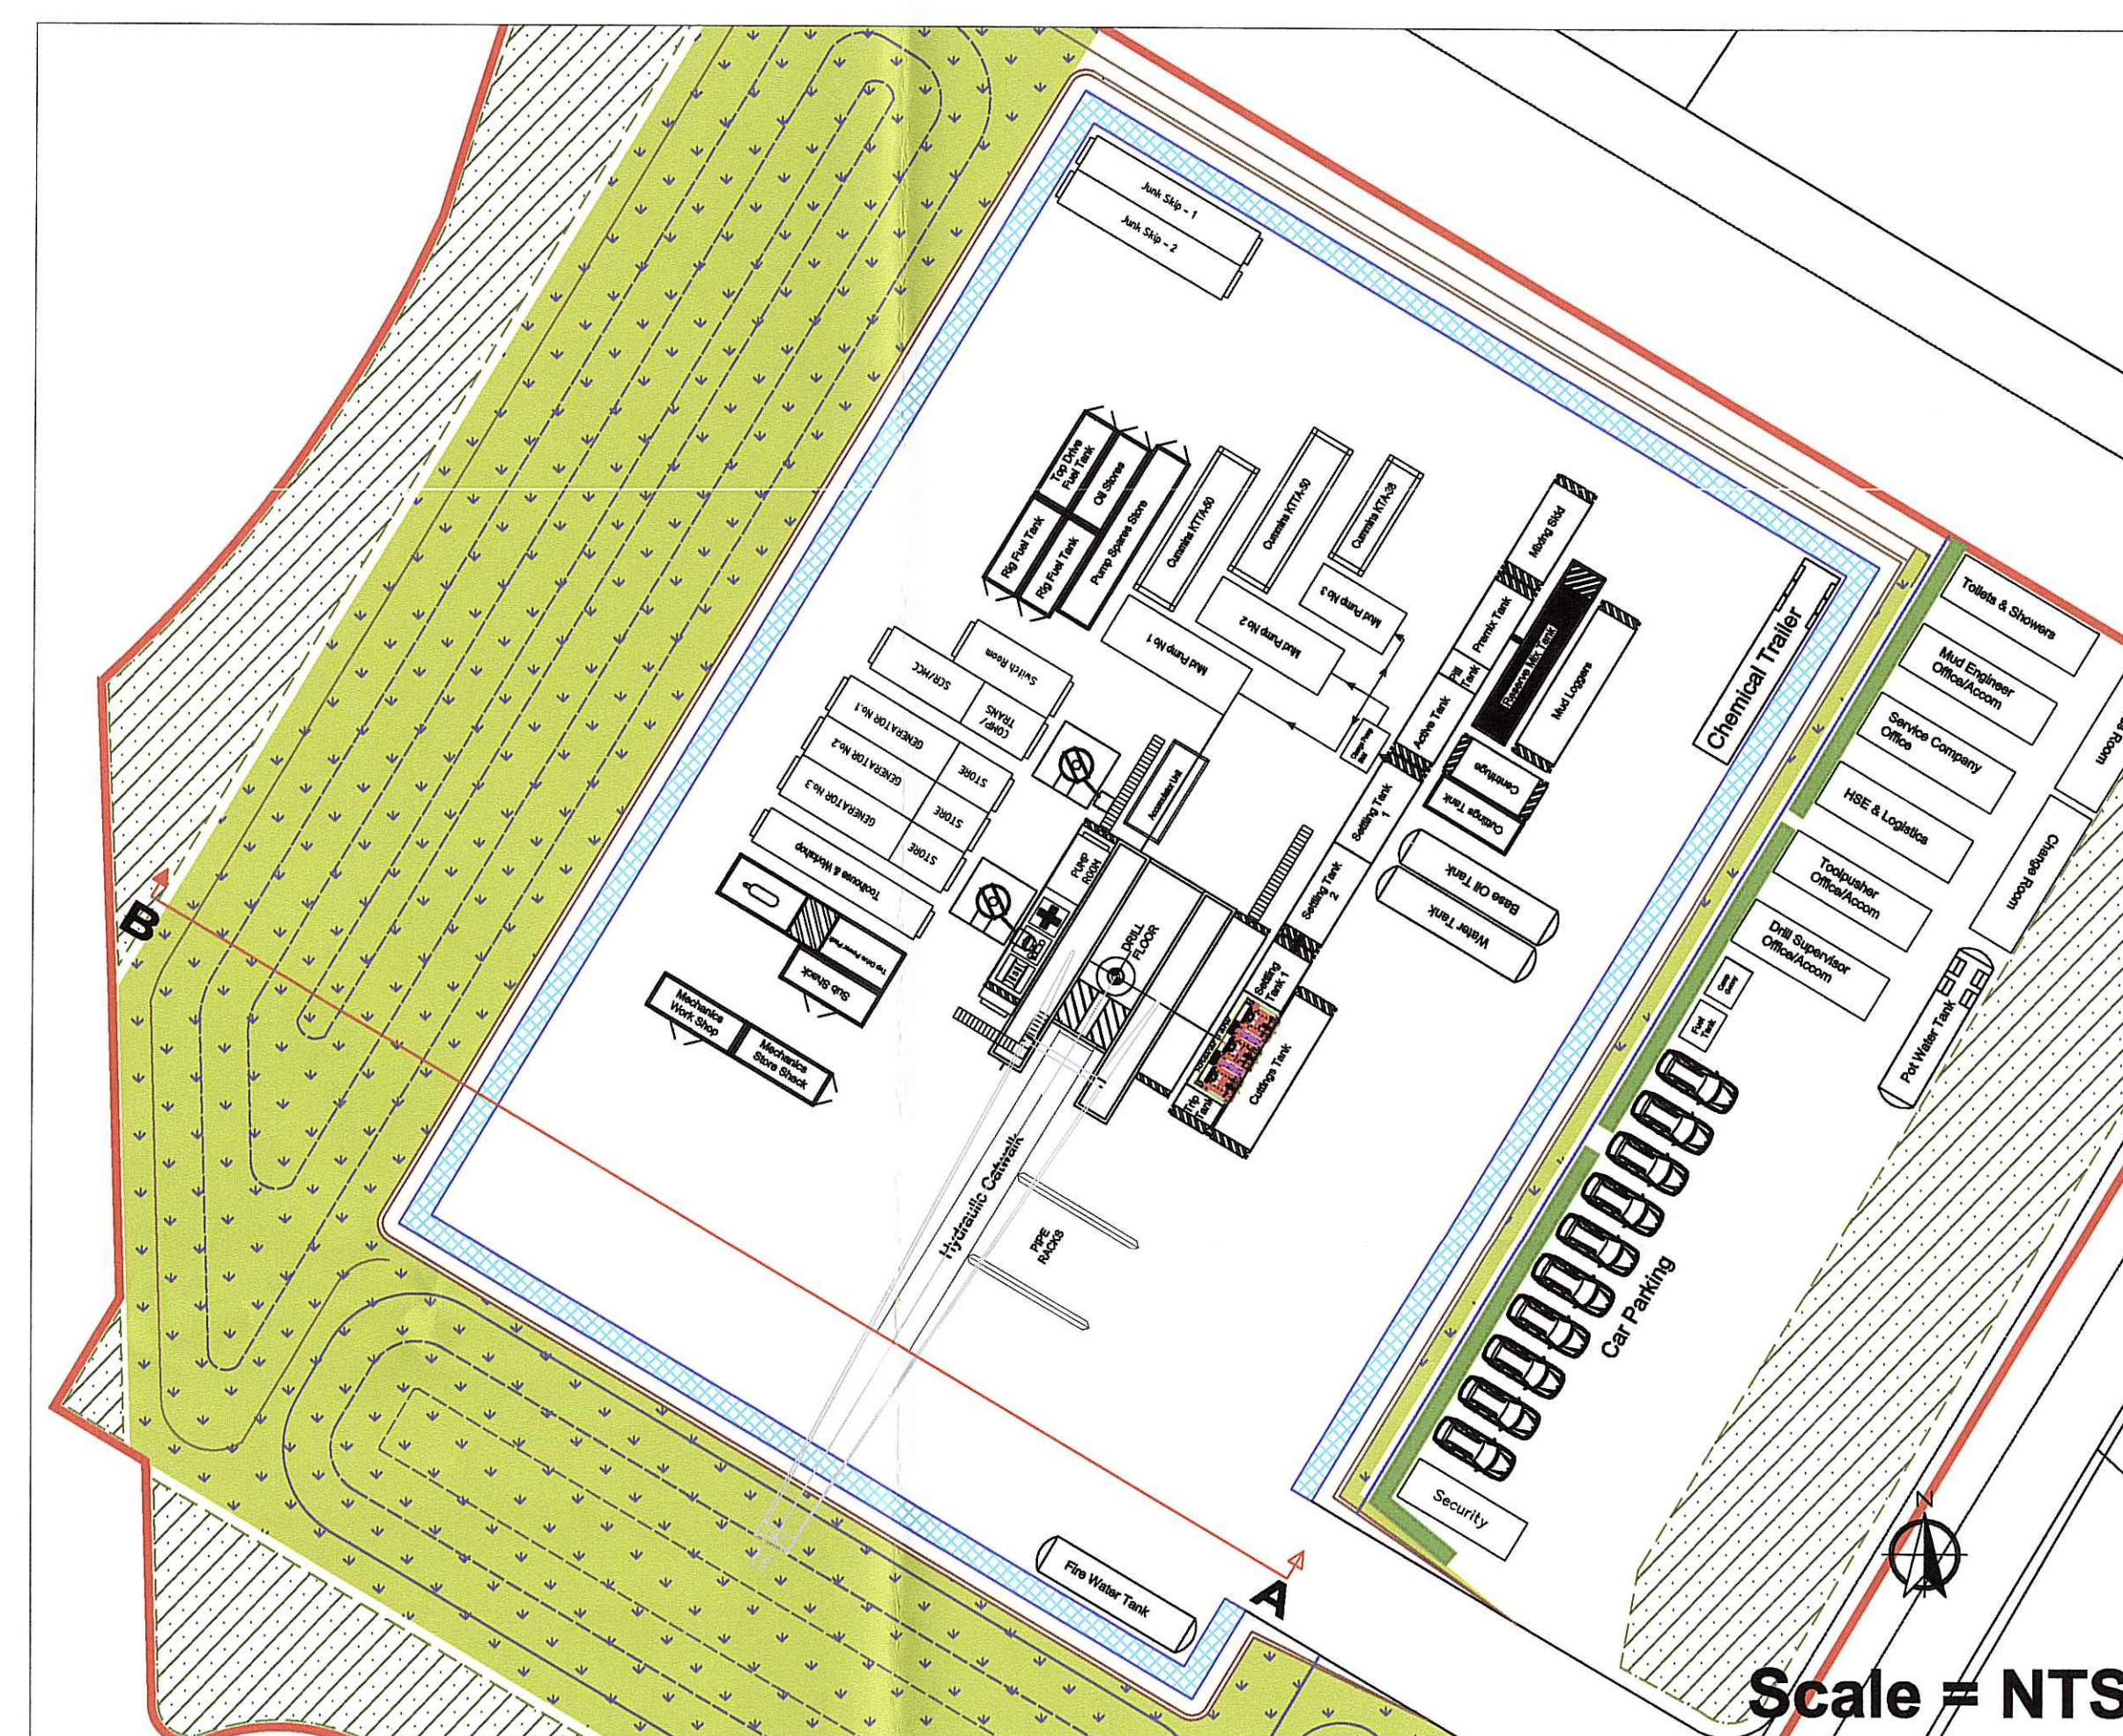

Perimeter Fence

Earth Bund

Open Perimeter Ditch

Top Drive Power Pack

Sub-Shack

Dog House

Cellar

Rig Floor

Mud Tank

Centrifuge

Water Tank

Derrick

Perimeter Fence
Open Perimeter Ditch



83.00m

A

B

Key:

- Planning Application Red Line Boundary
- Topsoil Screening Bund
- Open Perimeter Drainage Ditch
- Piped Perimeter Drainage Ditch
- Drilling Rig & Equipment

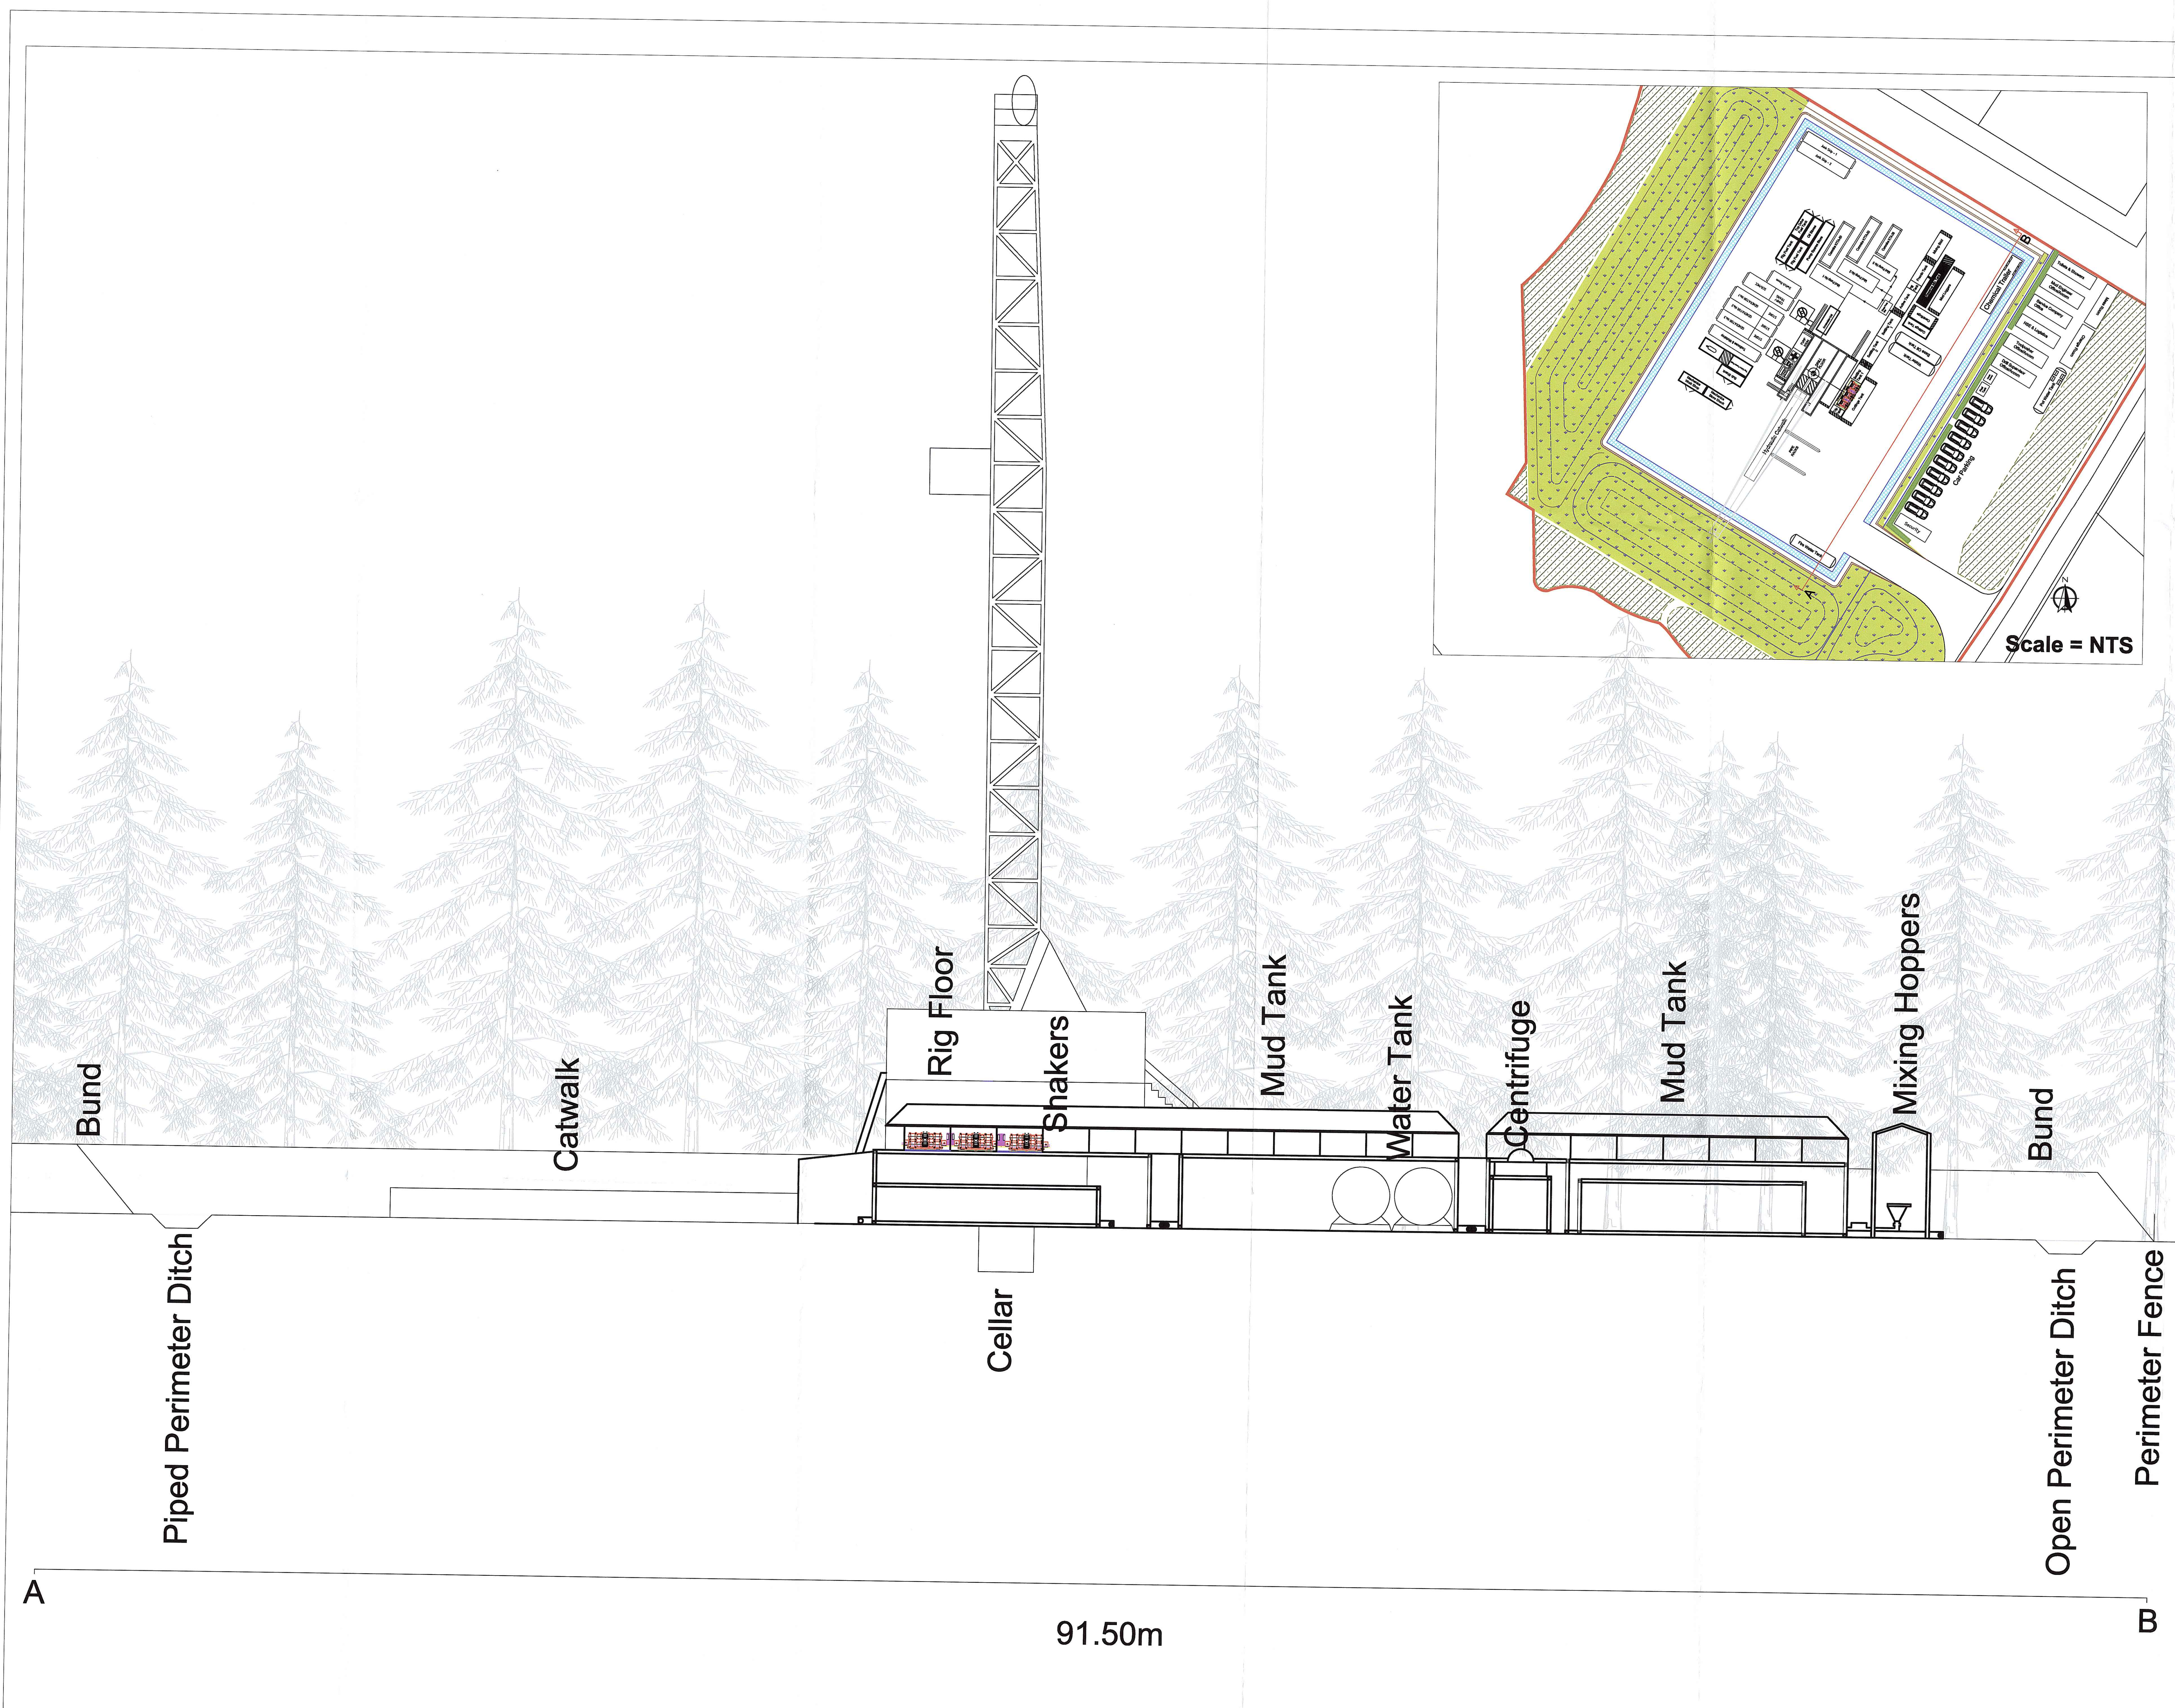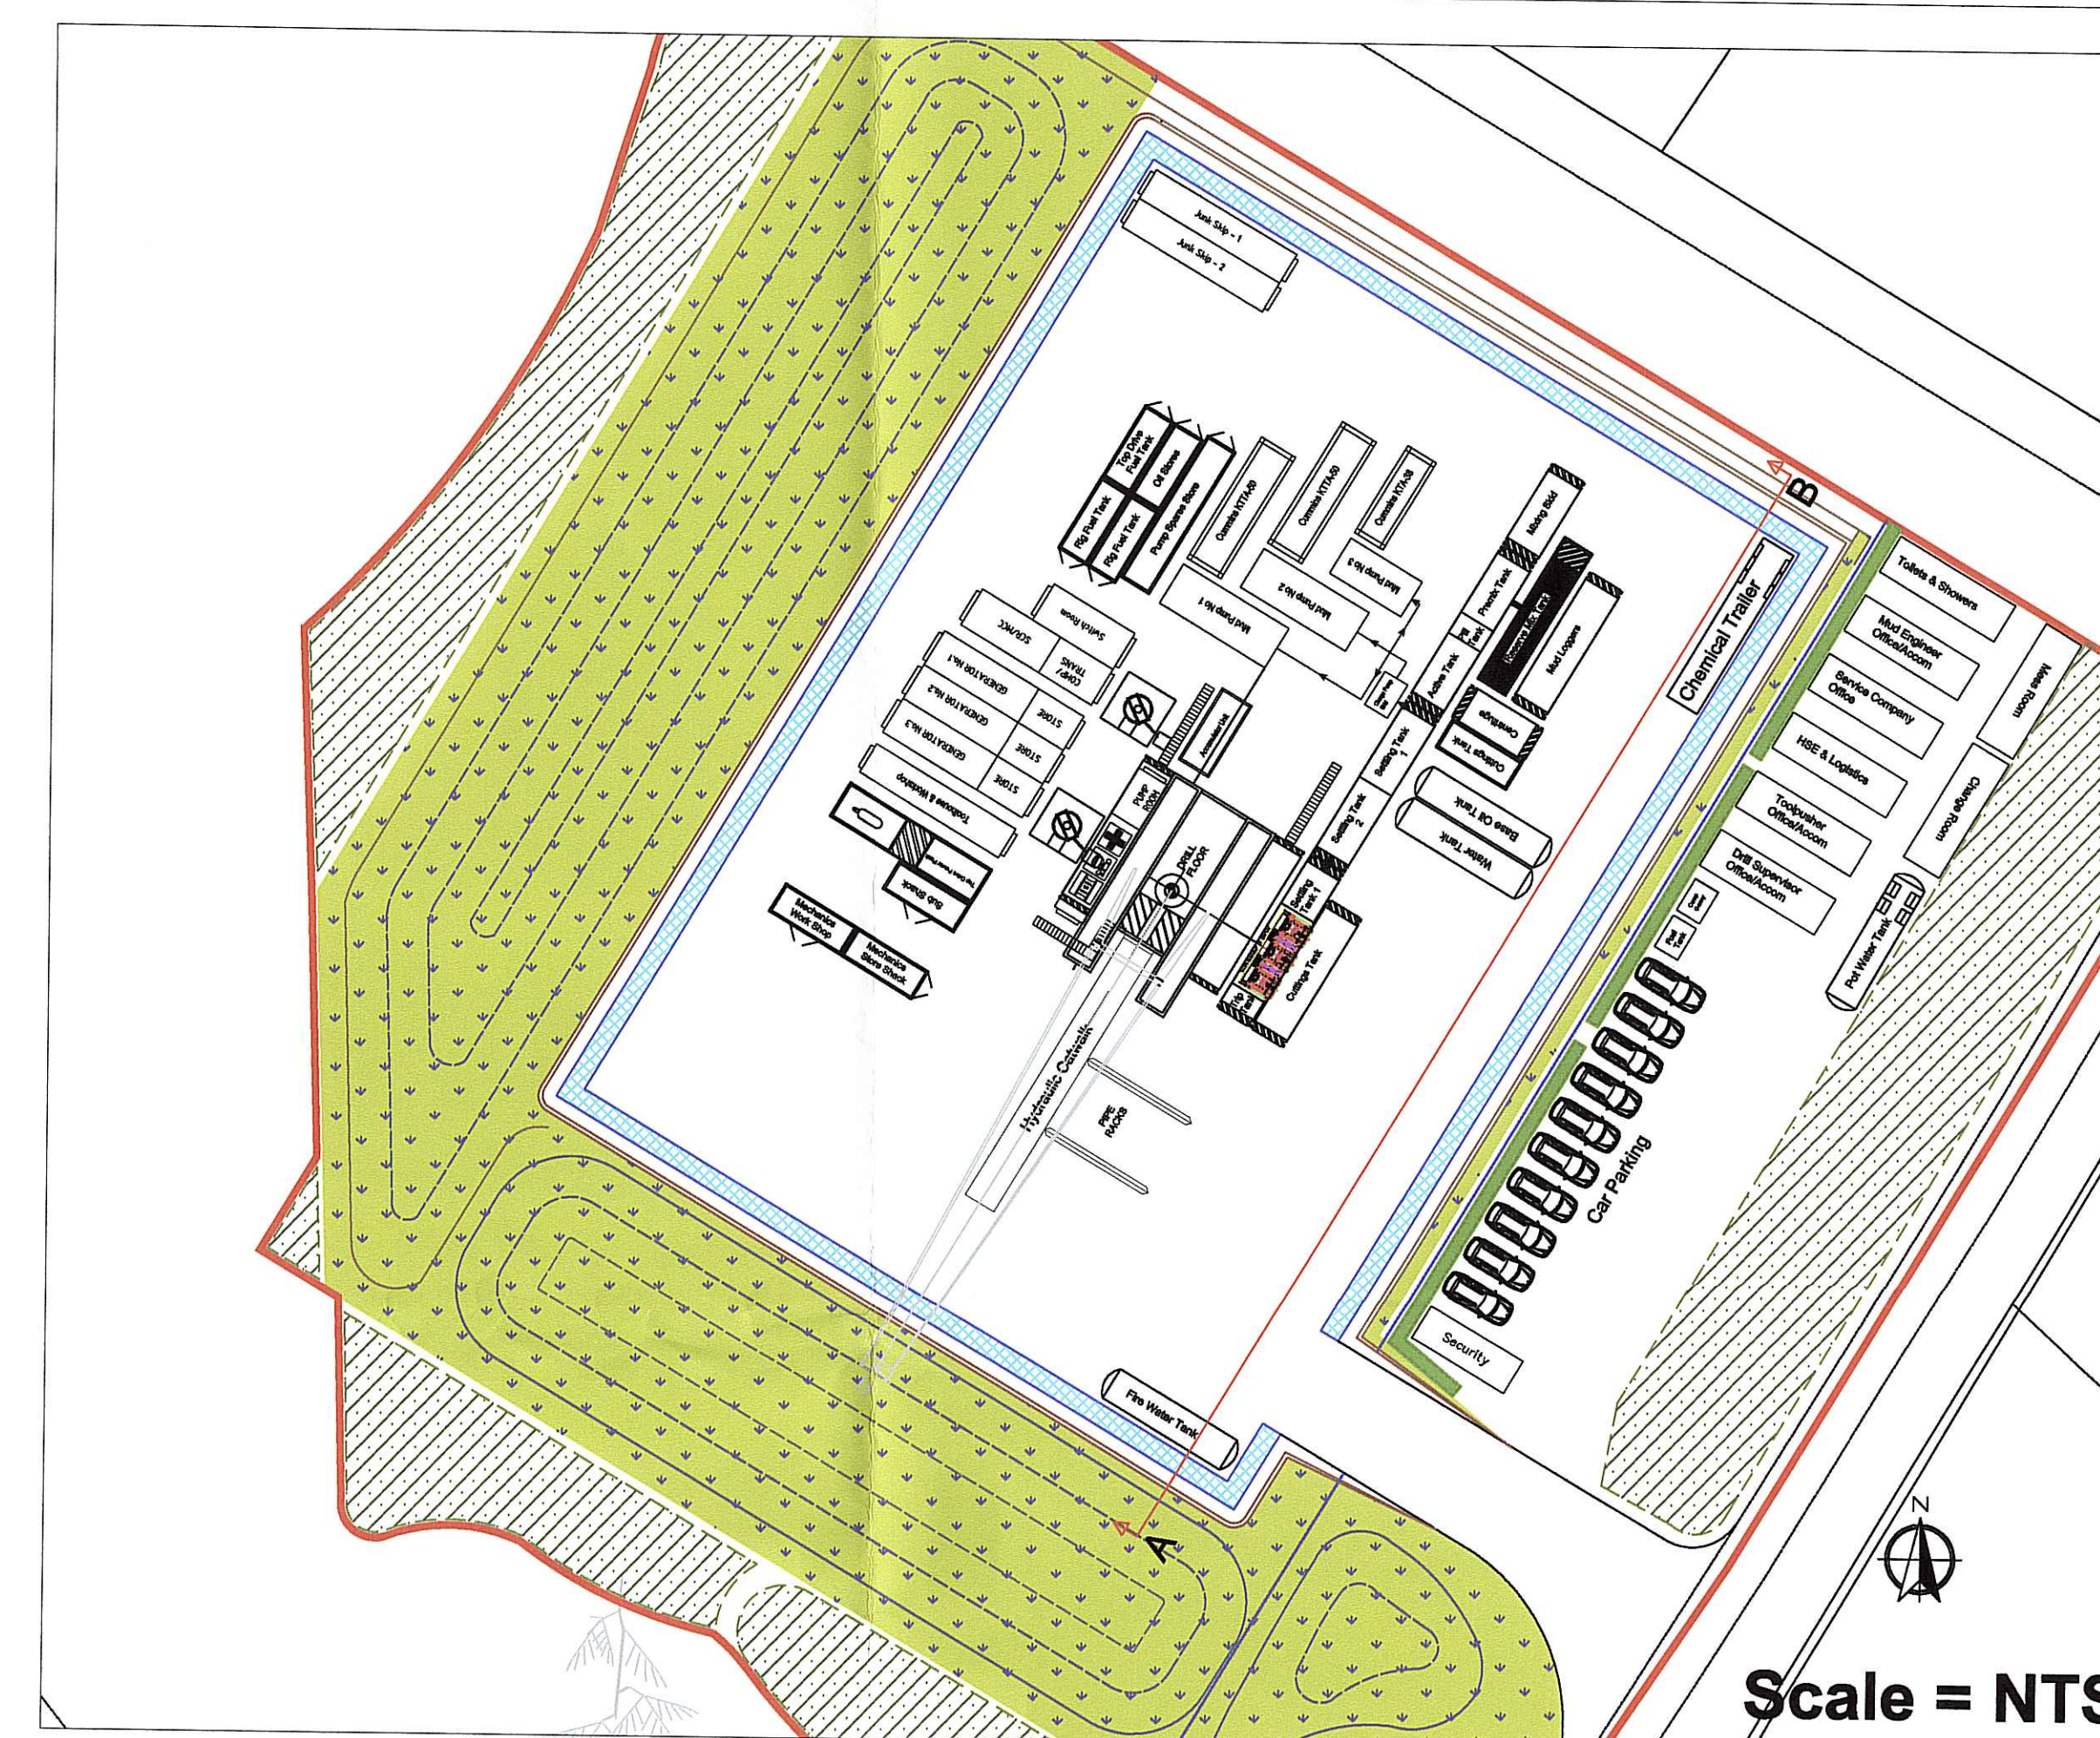

Client:
Viking UK Gas Limited

Petroleum Safety Services
The Innovation Centre
Kirkleatham Business Park
Redcar, TS10 5SH

Project:
Ebberston Moor A
Appraisal Well

Drawing Title:
Cross Section Through
Rig (SW to NE)

Scale: 1:100 (Print A0)

Drawn By:
Philip Silk

Date Drawn: 21/01/2013





Approved By:
Jonathan Foster

Date Approved: 21/01/2013

Drawing No:
PSSL/VUK/EB-A/PA/008

Rev: 0

Key:

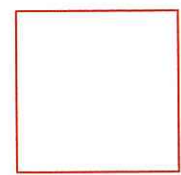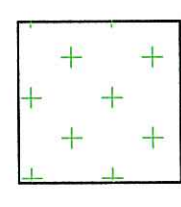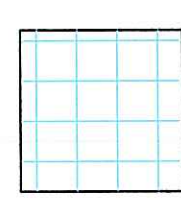- Planning Application Red Line Boundary 
- Topsoil Screening Bund 
- Open Perimeter Drainage Ditch 
- Piped Perimeter Drainage Ditch 

NYMNPA
- 8 JUL 2013

Client:
Viking UK Gas Limited

Petroleum Safety Services
The Innovation Centre
Kirkleatham Business Park
Redcar, TS10 5SH

Project:
Ebberston Moor A
Appraisal Well

Drawing Title:
Cross Section Through
Well Test

Scale: 1:100 (Print A0)

Drawn By:
Philip Silk

Date Drawn: 21/01/2013

Approved By:
Jonathan Foster

Date Approved: 21/01/2013

Drawing No:
PSSL/VUK/EB-A/PA/009

Rev: 0

