


The scaling of this drawing cannot be assured

Revision	Date	Drm	Ckd
A	04.06.13	SJ/RP	NC
B	18.06.13	SJ/RP	NC
C	20.06.13	SJ/RP	NC
D	26.06.13	SJ/RP	NC
F	09.07.13	SJ/RP	NC
G	10.07.13	SJ/RP	NC

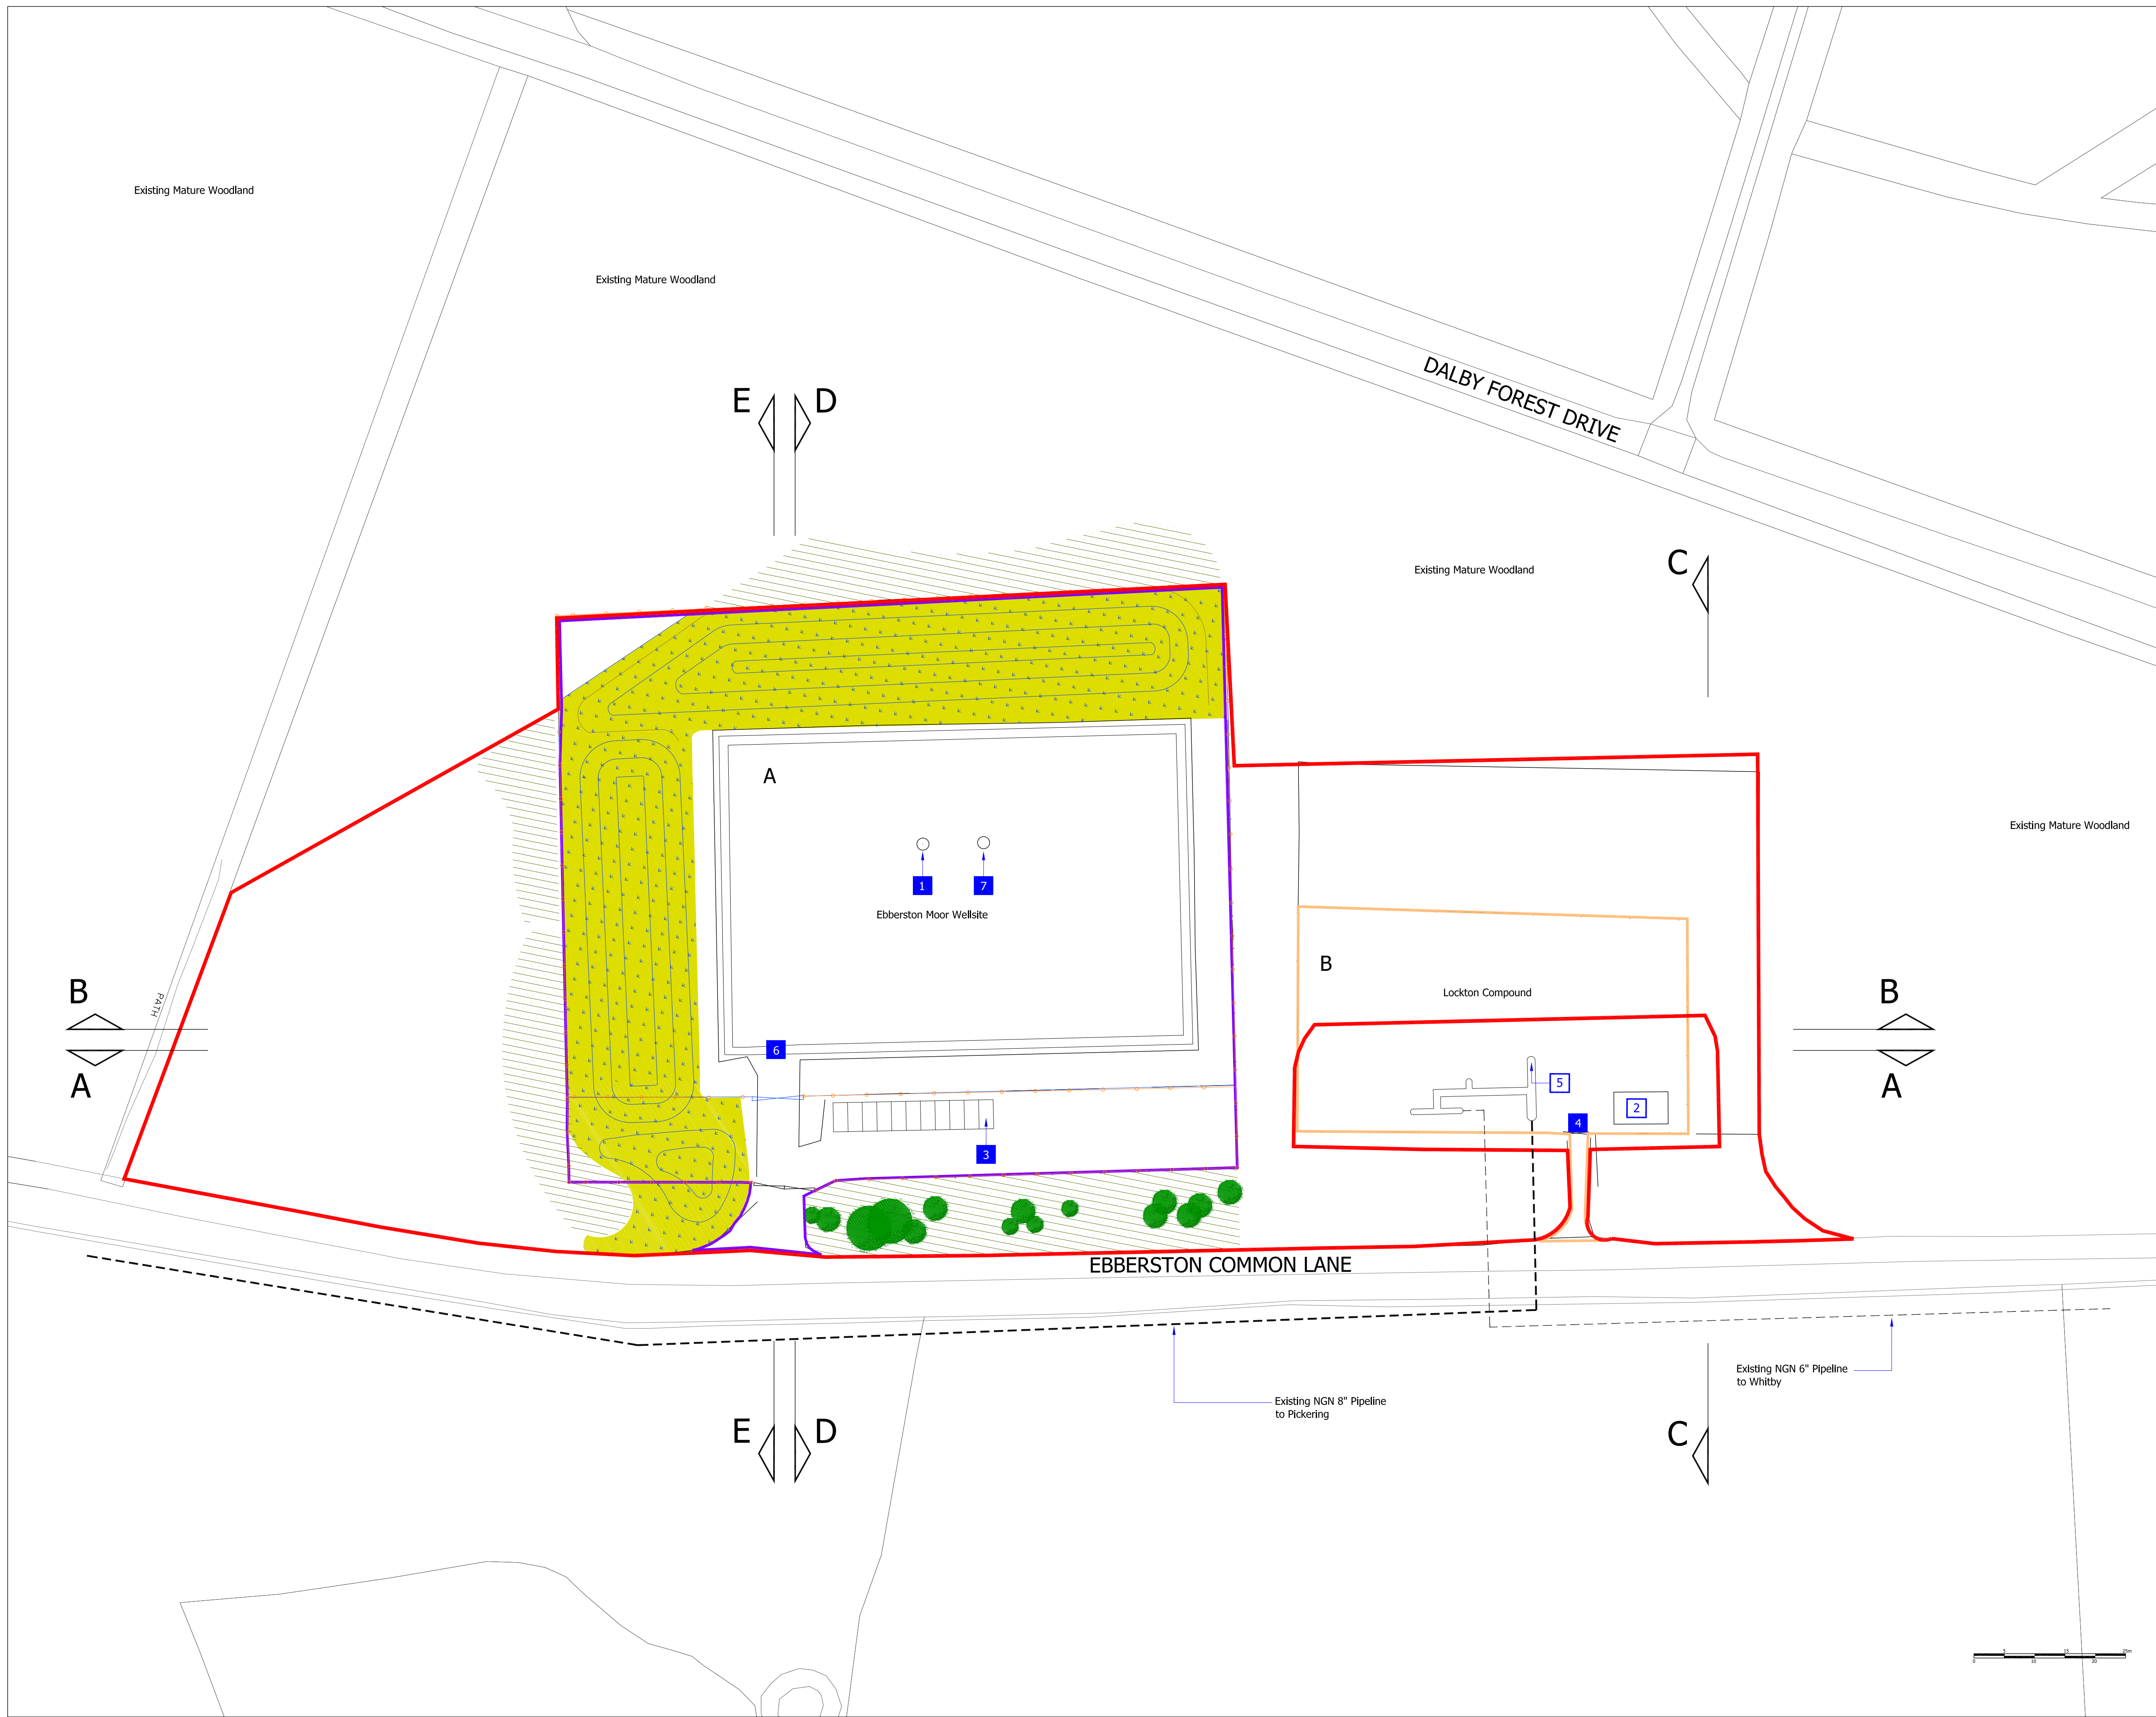

- EXISTING PLANTATION WITH ENRICHMENT PLANTING - REGENERATION PHASE MONITORED OVER 5-10YRS
- EXISTING FENCE
- SUBSOIL BUND (approx. 2300m³) FORMED AT MAXIMUM GRADIENT OF 1:3 TO 3m IN HEIGHT
- TOPSOIL BUND (approx. 1300m³) FORMED AT MAXIMUM GRADIENT OF 1:3 TO 2m IN HEIGHT
- EXISTING TREES
- EXISTING GROUND COVER
- EXISTING HEDGE
- EXISTING STRUCTURAL PLANTING

- Existing Gas Well
- Existing NGN Building
- Existing Car Parking 11 spaces
- Existing NGN Entrance
- Existing LTZ Pipe manifold
- Existing Well site Entrance
- Existing Drilling Cellars

- Site Boundary 21,604 sqm
- Well Site Area A - 11,000 sqm
- Lockton Site Area B - 2,387 sqm

Flare site area = 4,323 sqm

Figure 1.2

Project
EBBERSTON EDS

Drawing Title
EXISTING SITE LAYOUT

Date	Scale	Drawn by	Check by
June 2013	1:500@A1	SJ/RP	NC
Project No	Drawing No	Revision	
19819	P_03	G	

BARTON WILLMORE

Planning • Master Planning & Urban Design
Architecture • Landscape Planning & Design • Project Services
Environmental & Sustainability Assessment • Graphic Design

bartonwillmore.co.uk

Offices at Reading London Bristol Cambridge Cardiff Ebbw Vale Edinburgh Leeds Manchester Solihull