




Section A-A'

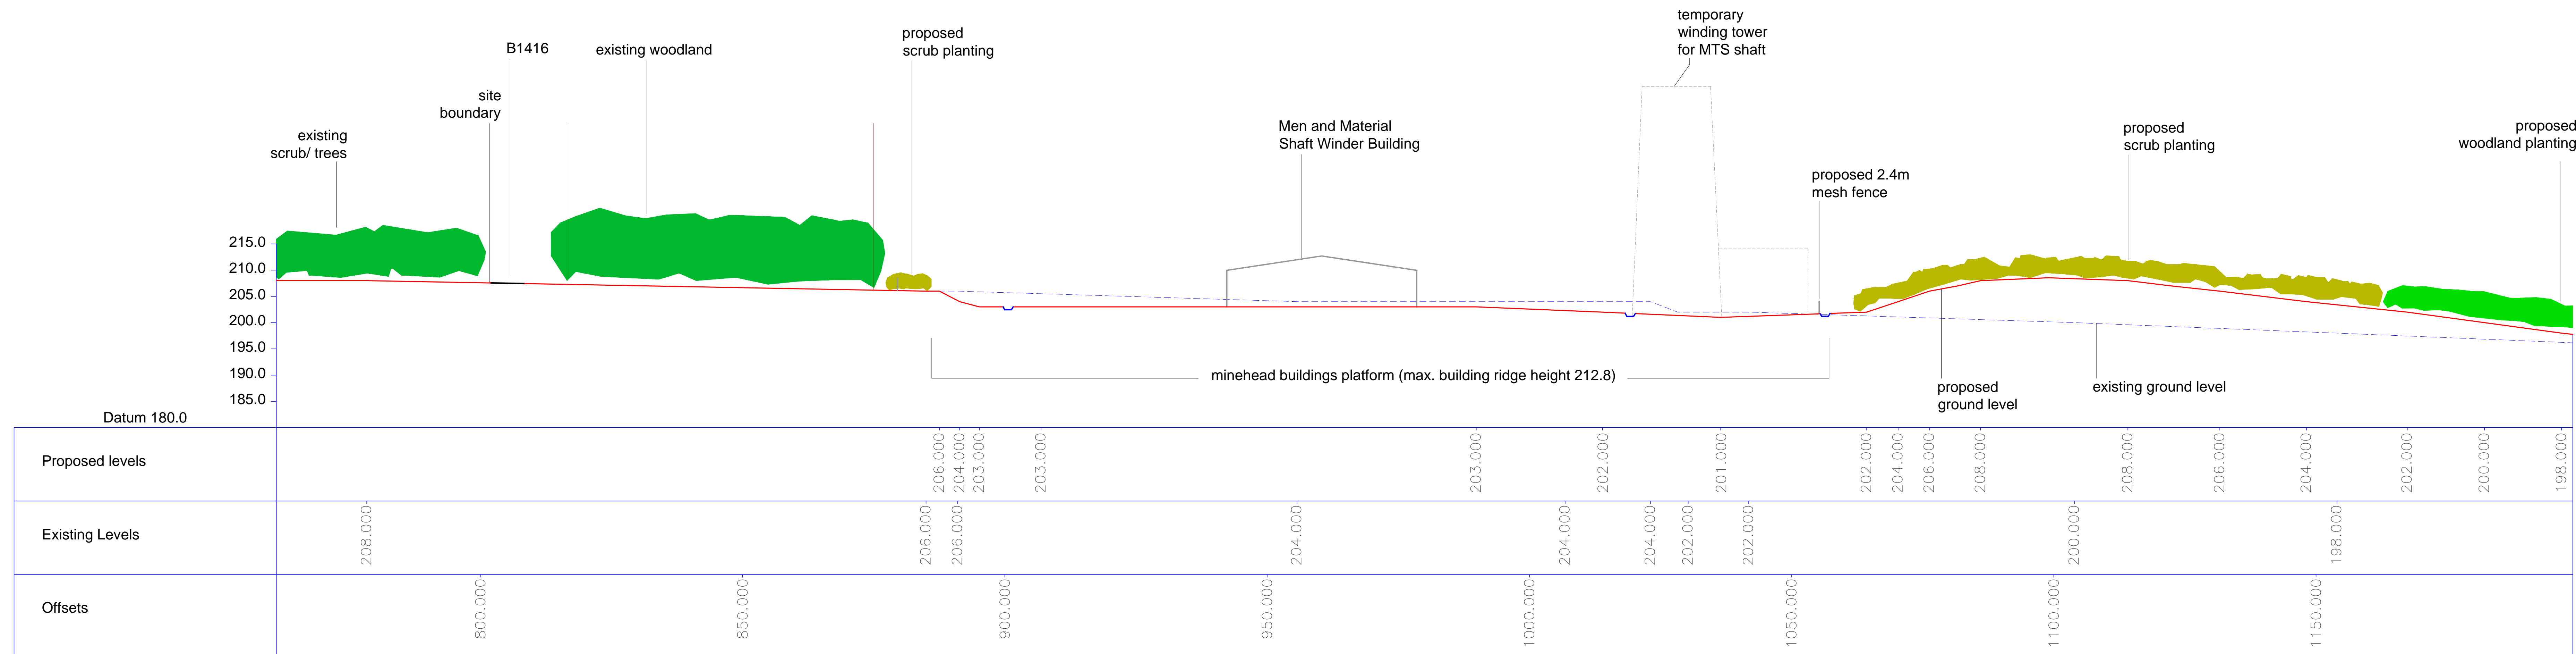

Section B-B'

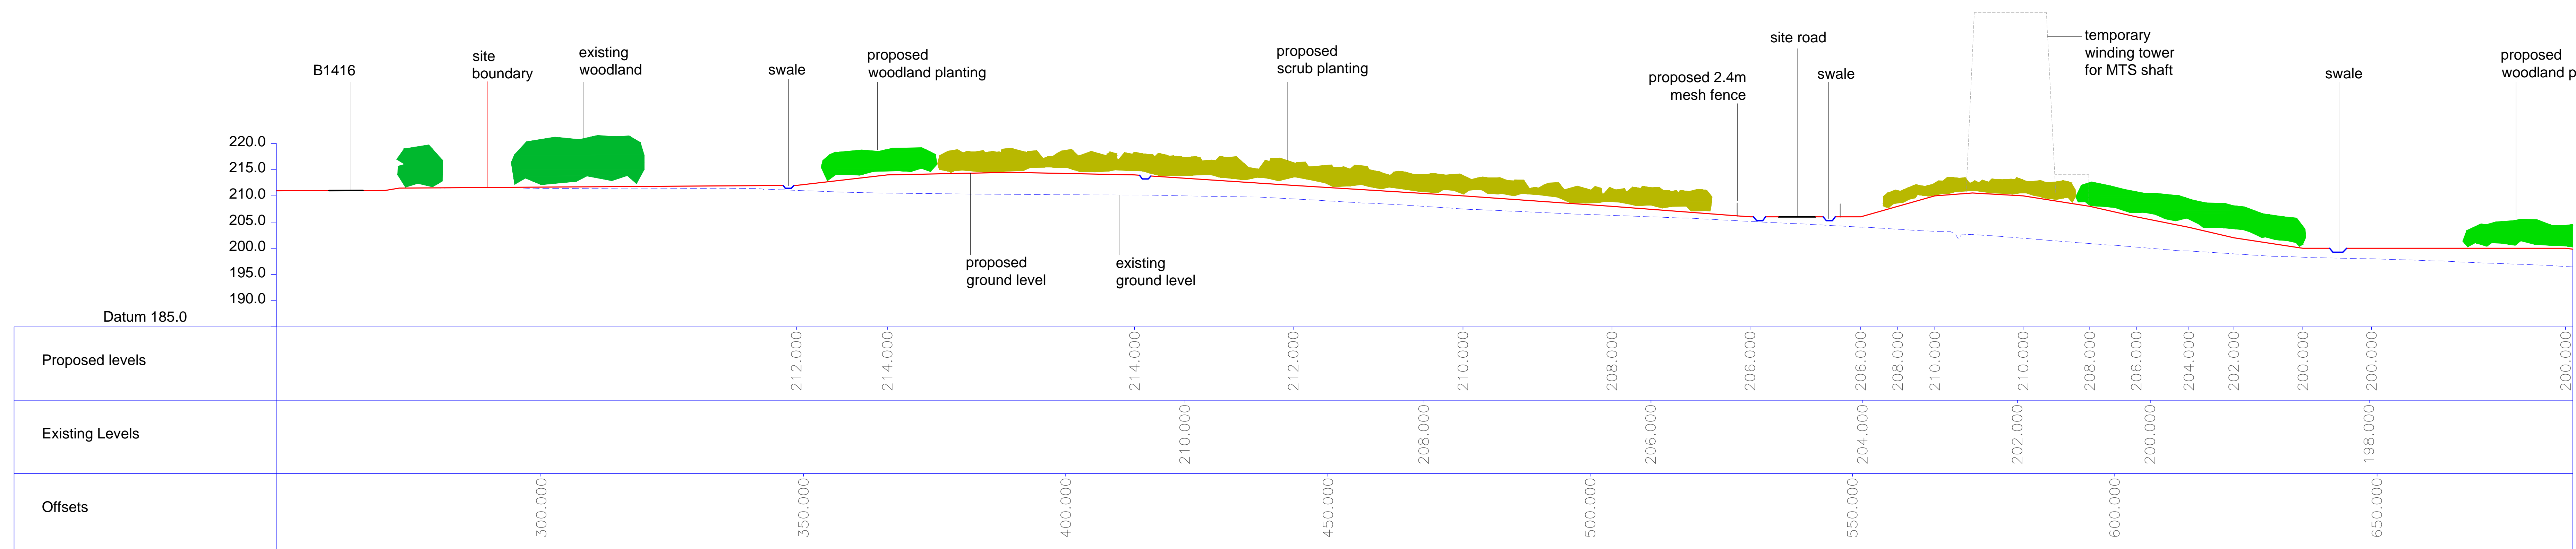

Section C-C'

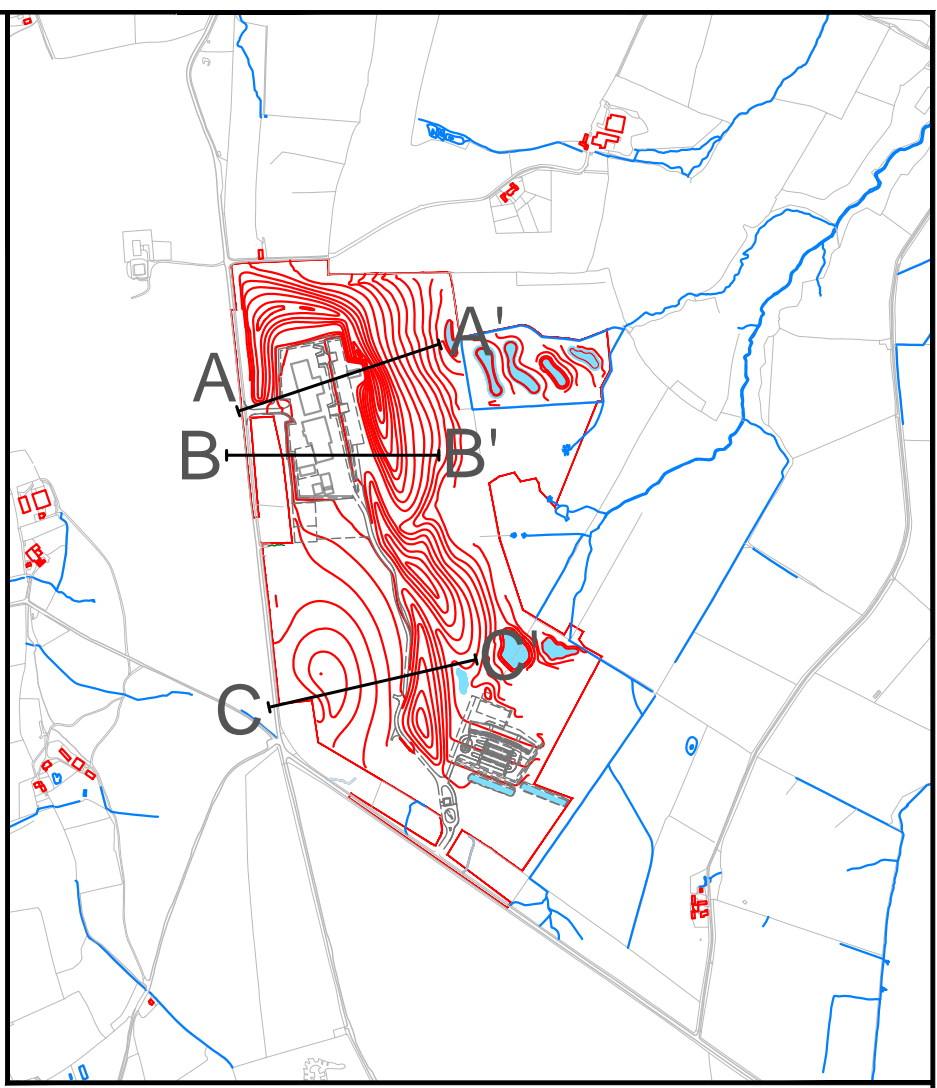

Section Locations. Not to scale

Note: Cross sections show the scheme at the operational stage. The temporary winding tower for the MTS shaft is also shown to illustrate the construction phase relationship with existing local topography and woodlands and will not be in place during the operational stage

Revision 06, 28/06/2017, Amended text
 Revision 05, 21/06/2017, Updated to latest scheme
 Revision 04, 19/01/2015, Amended to current scheme
 Revision 03, 01/09/2014, Amended text
 Revision 02, 26/06/2014, Updated site boundary
 Revision 01, 27/05/2014, Amended to MTS scheme

Estell Warren
 Landscape Architecture
 Estell Warren Ltd
 25, Crown Hill
 Leach Road
 Oley
 LS21 1ST
 Tel: 01534 843434
 Email: info@estellwarren.co.uk
 Web: www.estellwarren.co.uk



Project:
Woodsmith Mine
 Drawing Title:
Restoration Proposals - Cross Sections
 Sheet 2 of 3

Drawing Number: 2309.MH05	Revision: 06
Scale: 1:500 @ A0	Date: February 2014
Drawn: ME	Checked: SW

This drawing is copyright and should not be used, amended or reproduced without written consent.