



Section Locations.
Not to scale

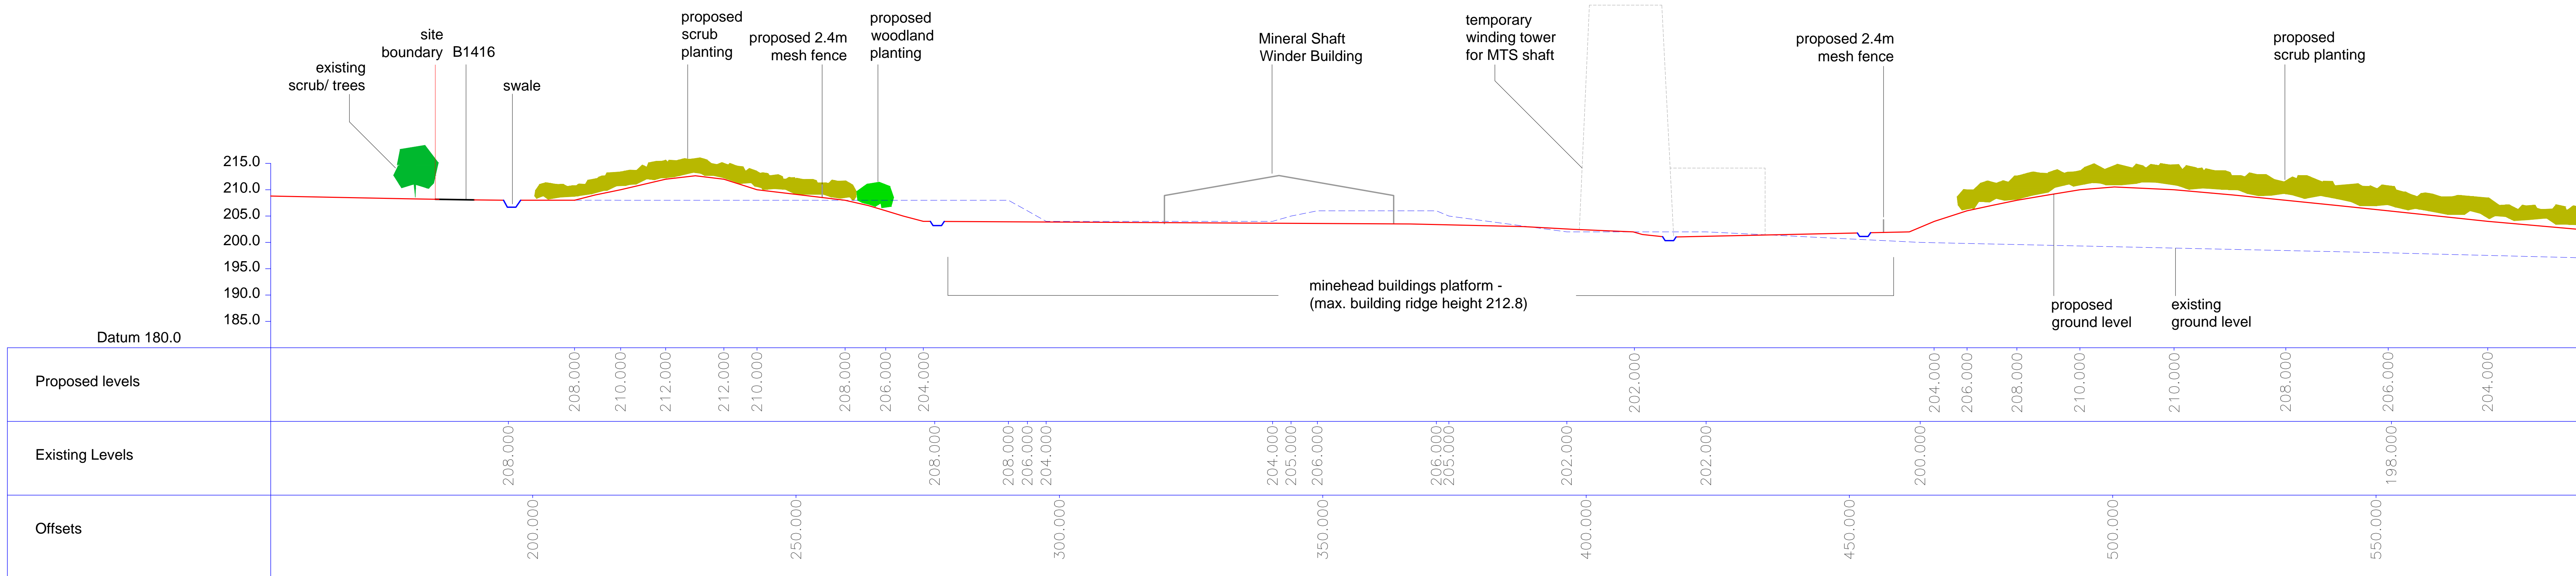

Section D-D'

Note:
Cross sections show the scheme at the operational stage.
The temporary winding tower for the MTS shaft is also shown to illustrate the construction phase relationship with existing local topography and woodlands and will not be in place during the operational stage

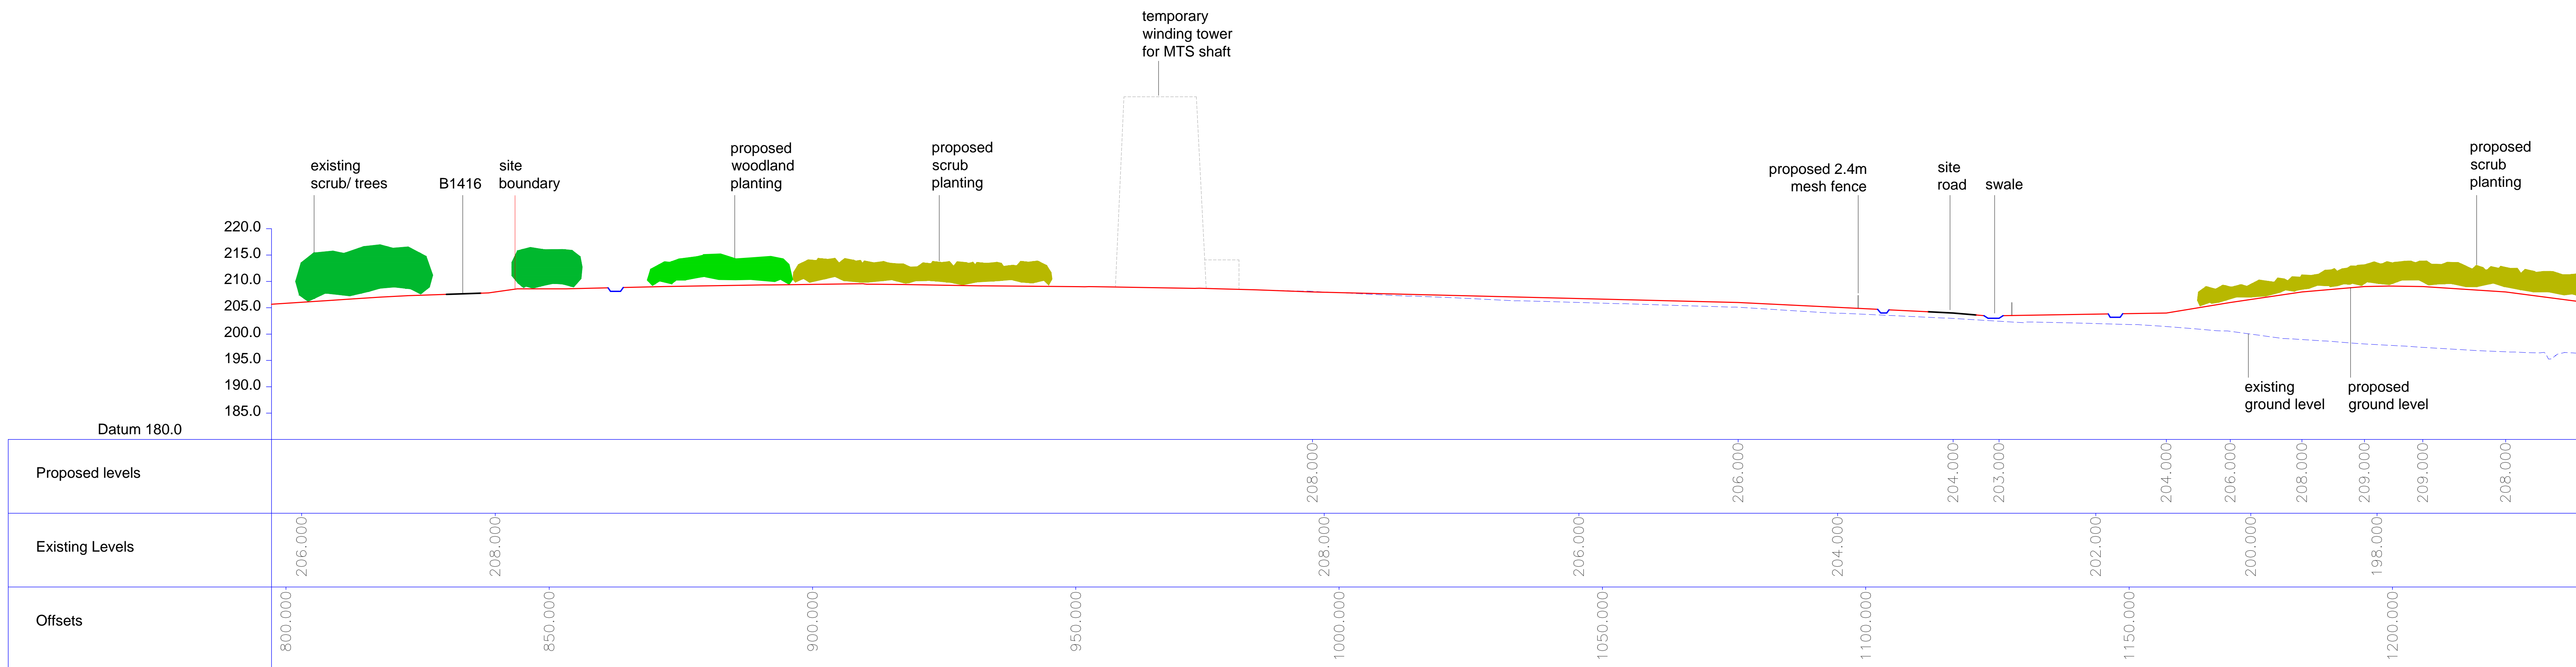

Section E-E'

Revision 06: 28/06/2017. Amended text
Revision 05: 21/06/2017. Updated to latest scheme
Revision 04: 19/01/2015. Amended to current scheme
Revision 03: 01/09/2014. Amended text
Revision 02: 28/06/2014. Updated site boundary
Revision 01: 27/05/2014. Amended to MTS scheme

Estell Warren
Landscape Architecture

Estell Warren Ltd
50, Church Hill
Leeds Road
Osby
LS21 1BT
Tel: 01937 460384
Email: info@estellwarren.co.uk
Web: www.estellwarren.co.uk

SIRIUS
UNIVERSITY

Project:
Woodsmith Mine

Drawing Title:
Restoration Proposals - Cross Sections
Sheet 3 of 3

| | |
|------------------------------|------------------------|
| Drawing Number: 2309.MH06 | Revision: 06 |
| Scale: 1:500 @ A0 | Date: February 2014 |
| Drawn: ME | Checked: SW |

This drawing is copyright and should not be used, amended or reproduced without written consent.