


NOTE: For key to symbols and legend refer to FIGURE 15-1

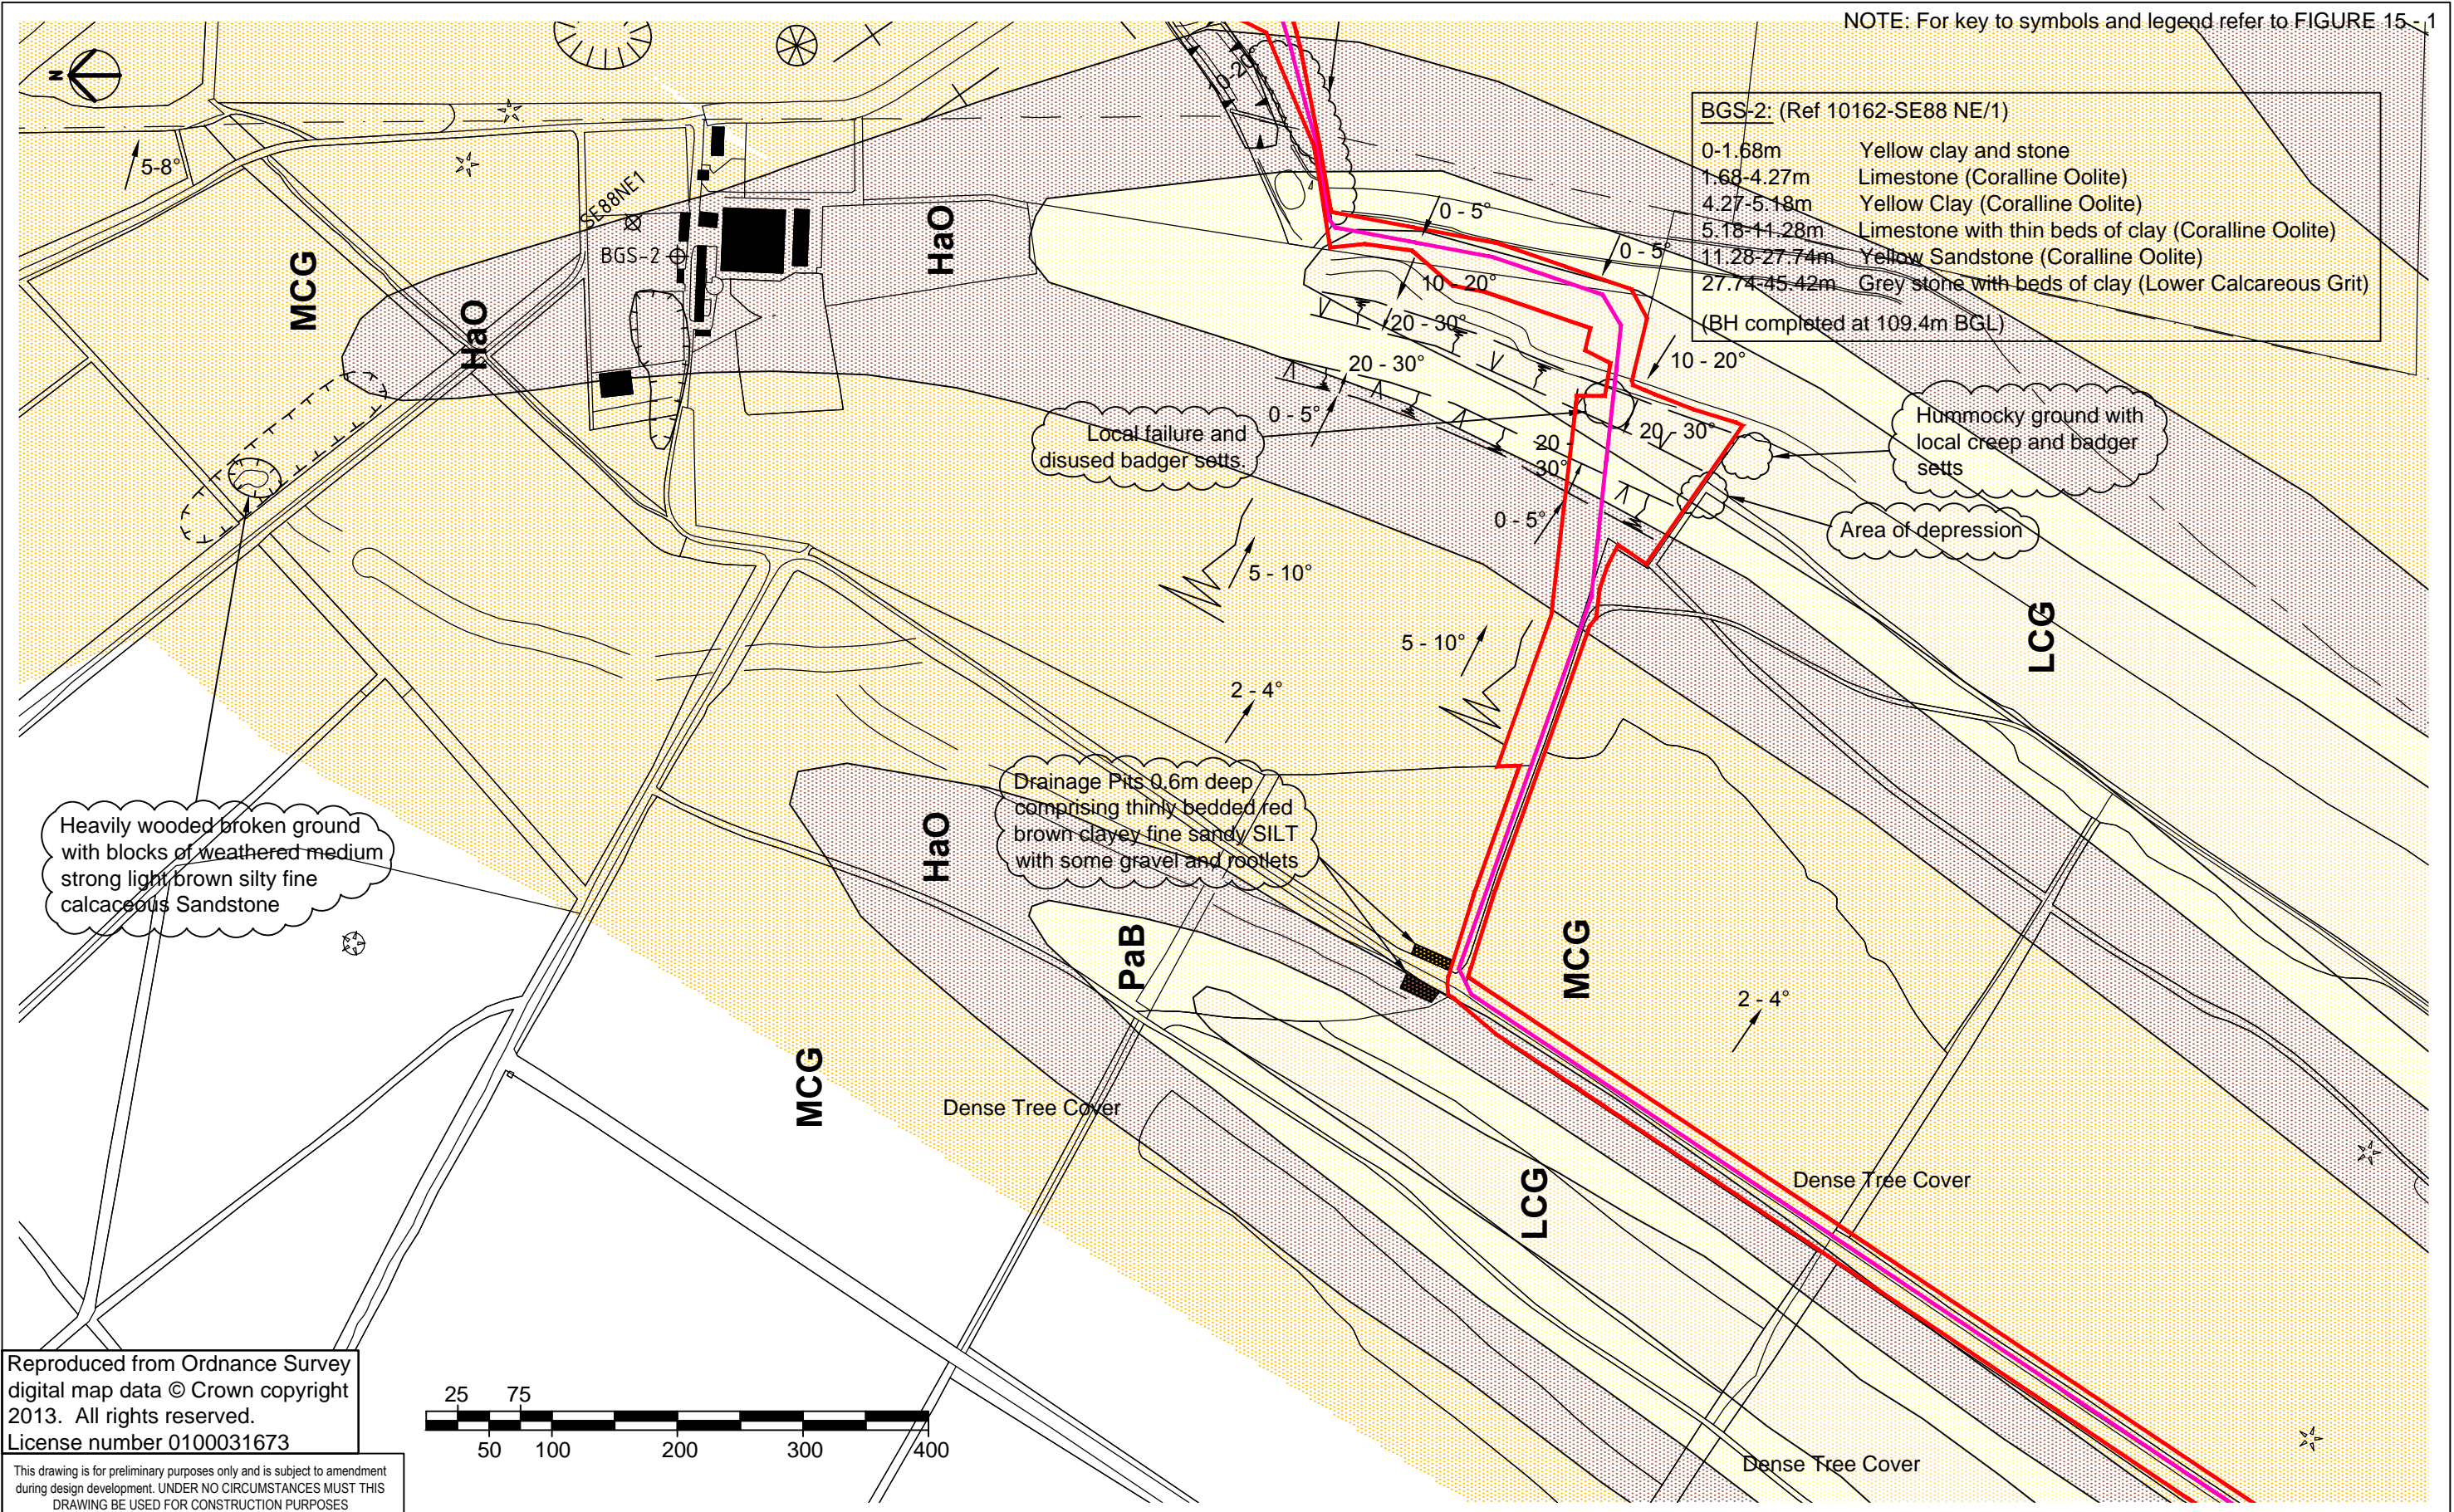


BGS-2: (Ref 10162-SE88 NE/1)

0-1.68m	Yellow clay and stone
1.68-4.27m	Limestone (Coralline Oolite)
4.27-5.18m	Yellow Clay (Coralline Oolite)
5.18-11.28m	Limestone with thin beds of clay (Coralline Oolite)
11.28-27.74m	Yellow Sandstone (Coralline Oolite)
27.74-45.42m	Grey stone with beds of clay (Lower Calcareous Grit)

(BH completed at 109.4m BGL)

Reproduced from Ordnance Survey digital map data © Crown copyright 2013. All rights reserved.
License number 0100031673

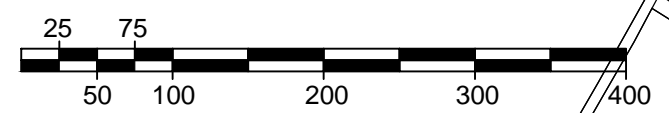

This drawing is for preliminary purposes only and is subject to amendment during design development. UNDER NO CIRCUMSTANCES MUST THIS DRAWING BE USED FOR CONSTRUCTION PURPOSES

Revision Details	By Check	Date	Suffix	Project Title	Drawing Title	Purpose of issue				This document has been prepared in accordance with the scope of URS' appointment with its client and is subject to the terms of that appointment. URS accepts no liability for any use of this document other than by its client and only for the purposes for which it was prepared and provided. Only written dimensions shall be used. © URS Infrastructure & Environment Limited	URS Infrastructure & Environment Limited Royal Court, Basil Close Chesterfield Derbyshire, S41 7SL Telephone. (01246) 209221 Fax. (01246) 209229 www.urscorp.eu
				EMS WELL SITE TO KNAPTON GAS PIPELINE		GENERALISED GEOLOGY PLAN	Drawn GJC/GB	Checked AC	Approved AK		
Client				THIRD ENERGY & MOORLAND ENERGY LIMITED	URS Internal Project No. 47071069	Suitability		Drawing Number FIGURE 15-3	Rev		
					Scale @ A3 1:5000	Zone / Mileage					



Plot Date : 06/08/2014 14:11:23
 File Name : G:\7071069\EBBERSTON\2-0 PROJ\INFO\2-2 JOB DATA\2-2-4 WORKING DRG\47063256_G_02-09