



NOTE: For key to symbols and legend refer to FIGURE 15 - 1

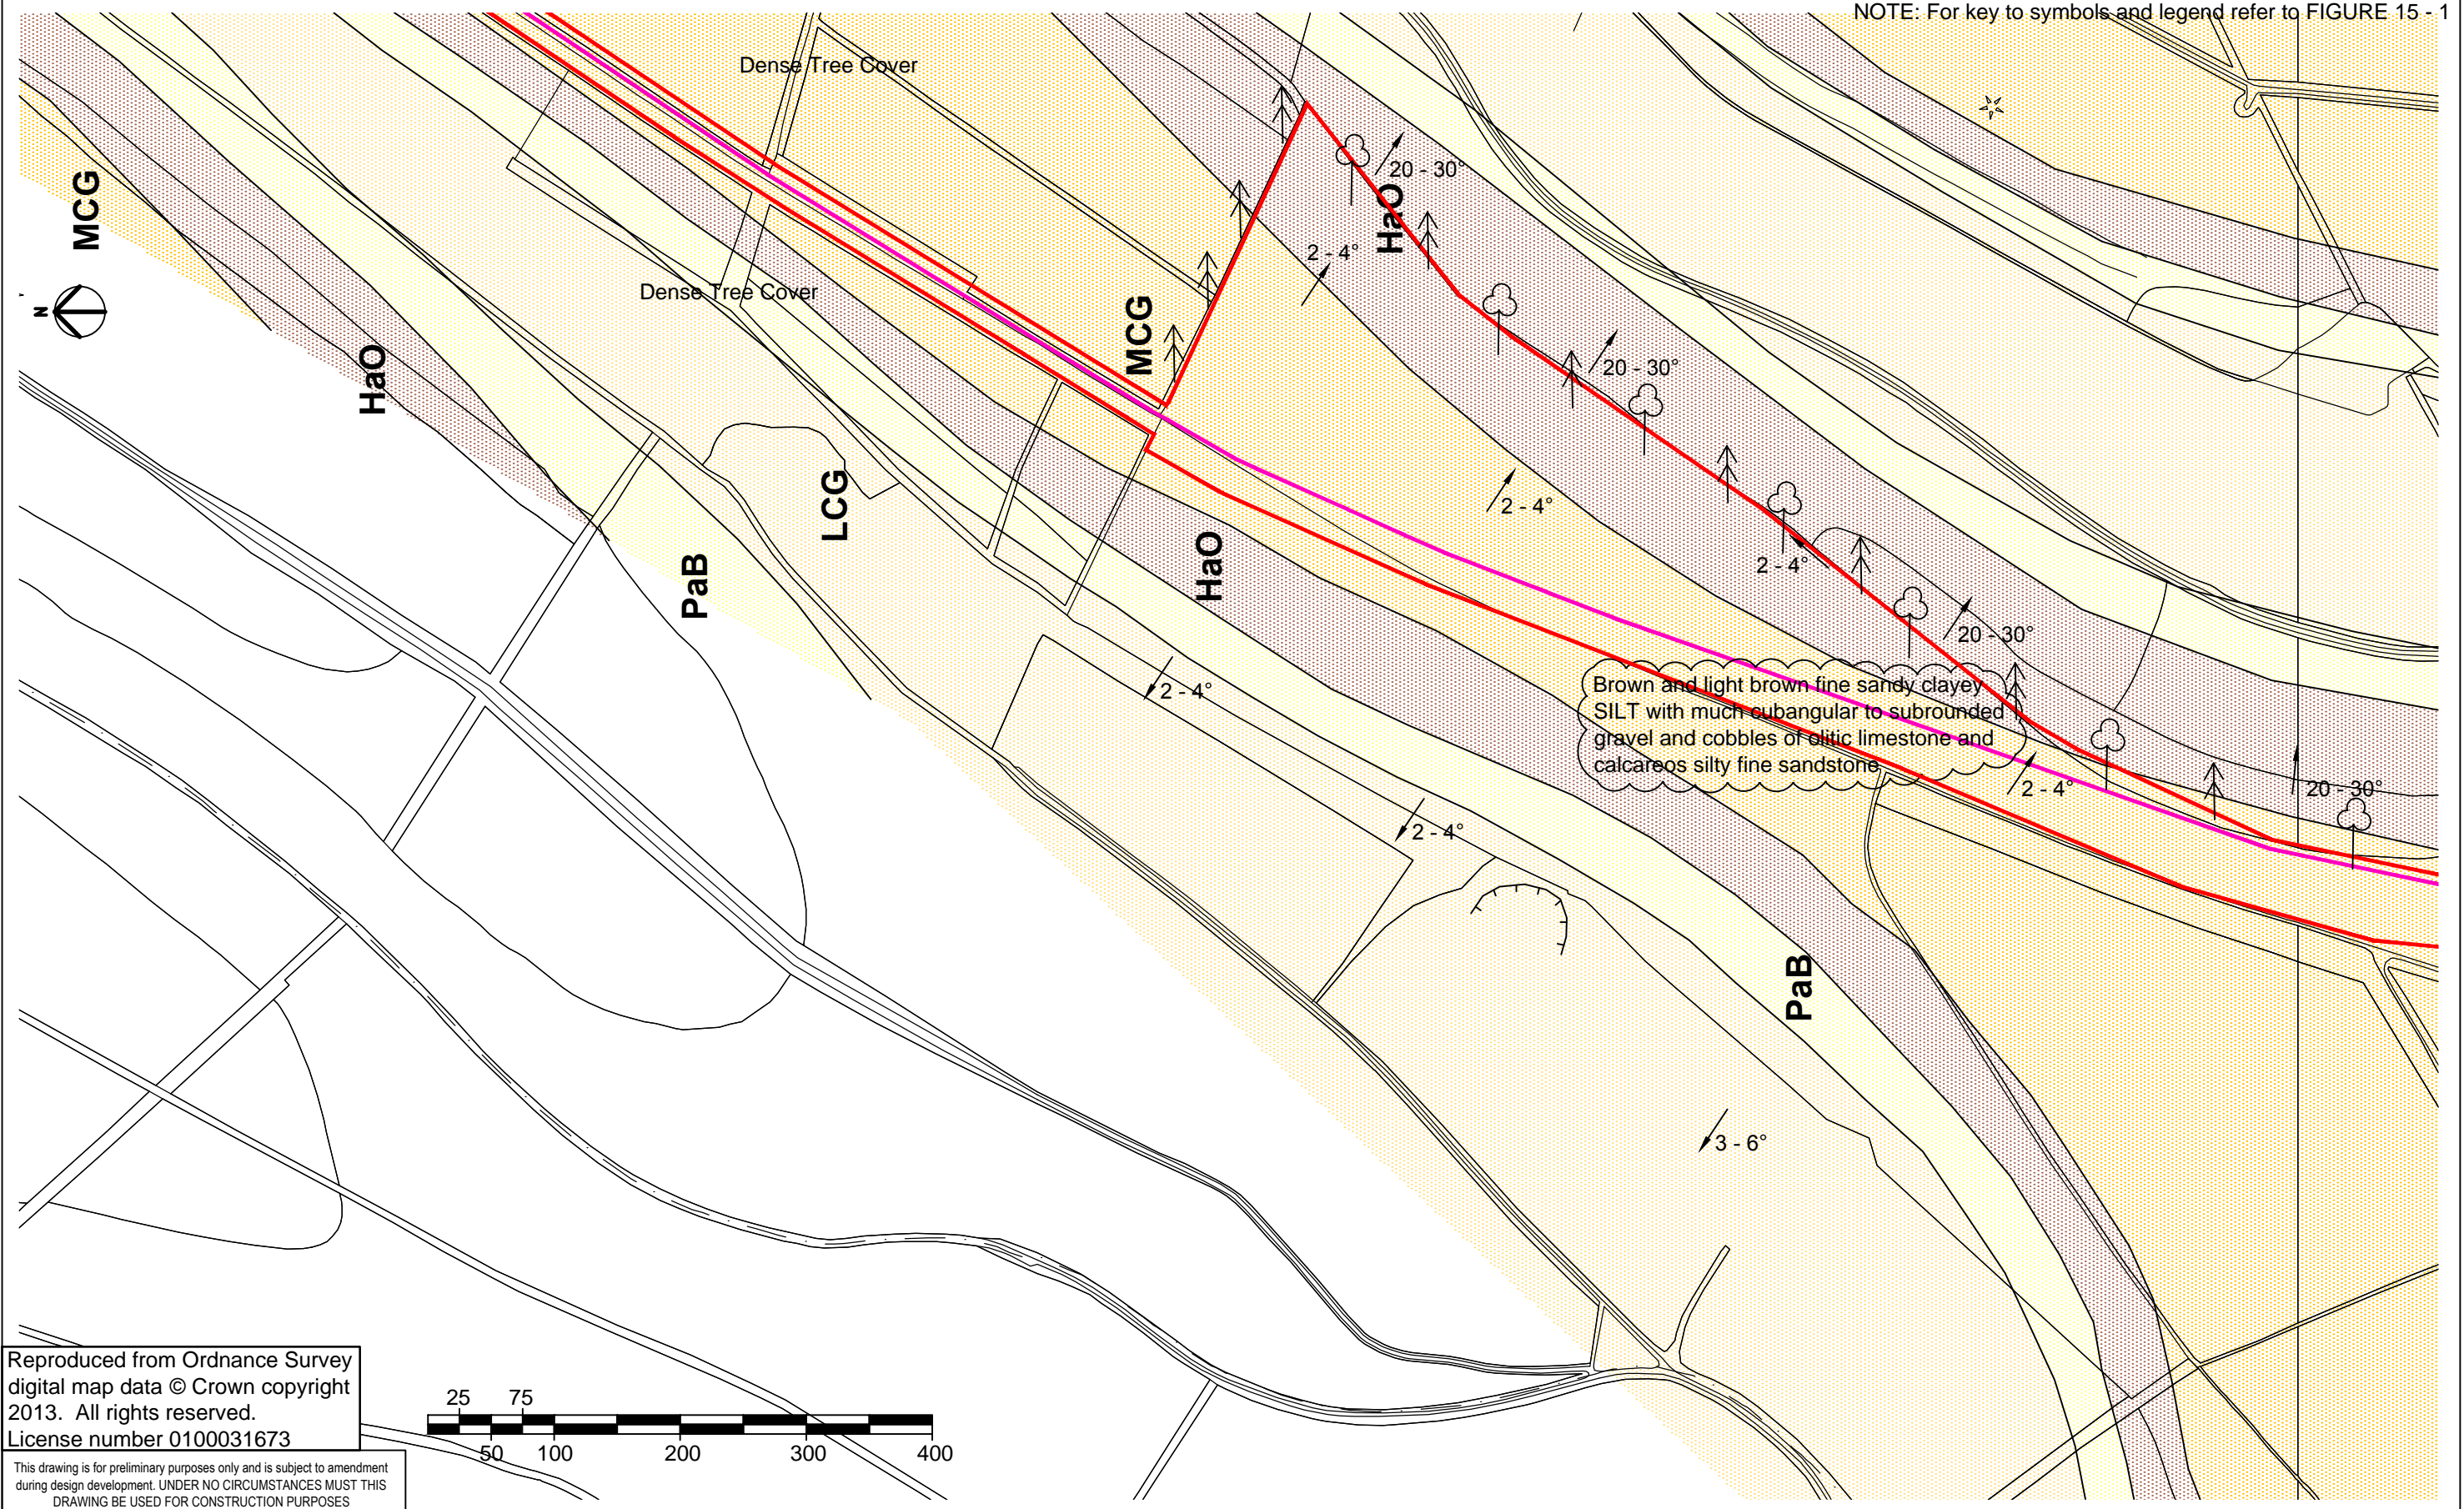

Reproduced from Ordnance Survey digital map data © Crown copyright 2013. All rights reserved. License number 0100031673

This drawing is for preliminary purposes only and is subject to amendment during design development. UNDER NO CIRCUMSTANCES MUST THIS DRAWING BE USED FOR CONSTRUCTION PURPOSES

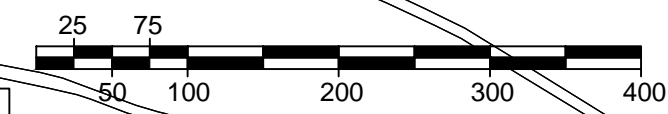

Revision Details	By Check	Date	Suffix	Project Title	Drawing Title	Purpose of issue				This document has been prepared in accordance with the scope of URS' appointment with its client and is subject to the terms of that appointment. URS accepts no liability for any use of this document other than by its client and only for the purposes for which it was prepared and provided. Only written dimensions shall be used. © URS Infrastructure & Environment Limited	URS Infrastructure & Environment Limited Royal Court, Basil Close Chesterfield Derbyshire, S41 7SL Telephone: (01246) 209221 Fax: (01246) 209229 www.urscorp.eu
				EMS WELL SITE TO KNAPTON GAS PIPELINE		GENERALISED GEOLOGY PLAN	Drawn	Checked	Approved		
Client				Suitability							
THIRD ENERGY & MOORLAND ENERGY LIMITED				Zone / Mileage							
				URS Internal Project No. 47071069				Scale @ A3 1:5000		Drawing Number FIGURE 15 - 4	



Plot Date : 06/08/2014 14:11:46
 File Name : G:\707069\EBBERSTON\2-0 PROJ\INFO\2-2 JOB DATA\2-2-4 WORKING DRG\47063256_G_02-09