



NOTE: For key to symbols and legend refer to FIGURE 15 - 1

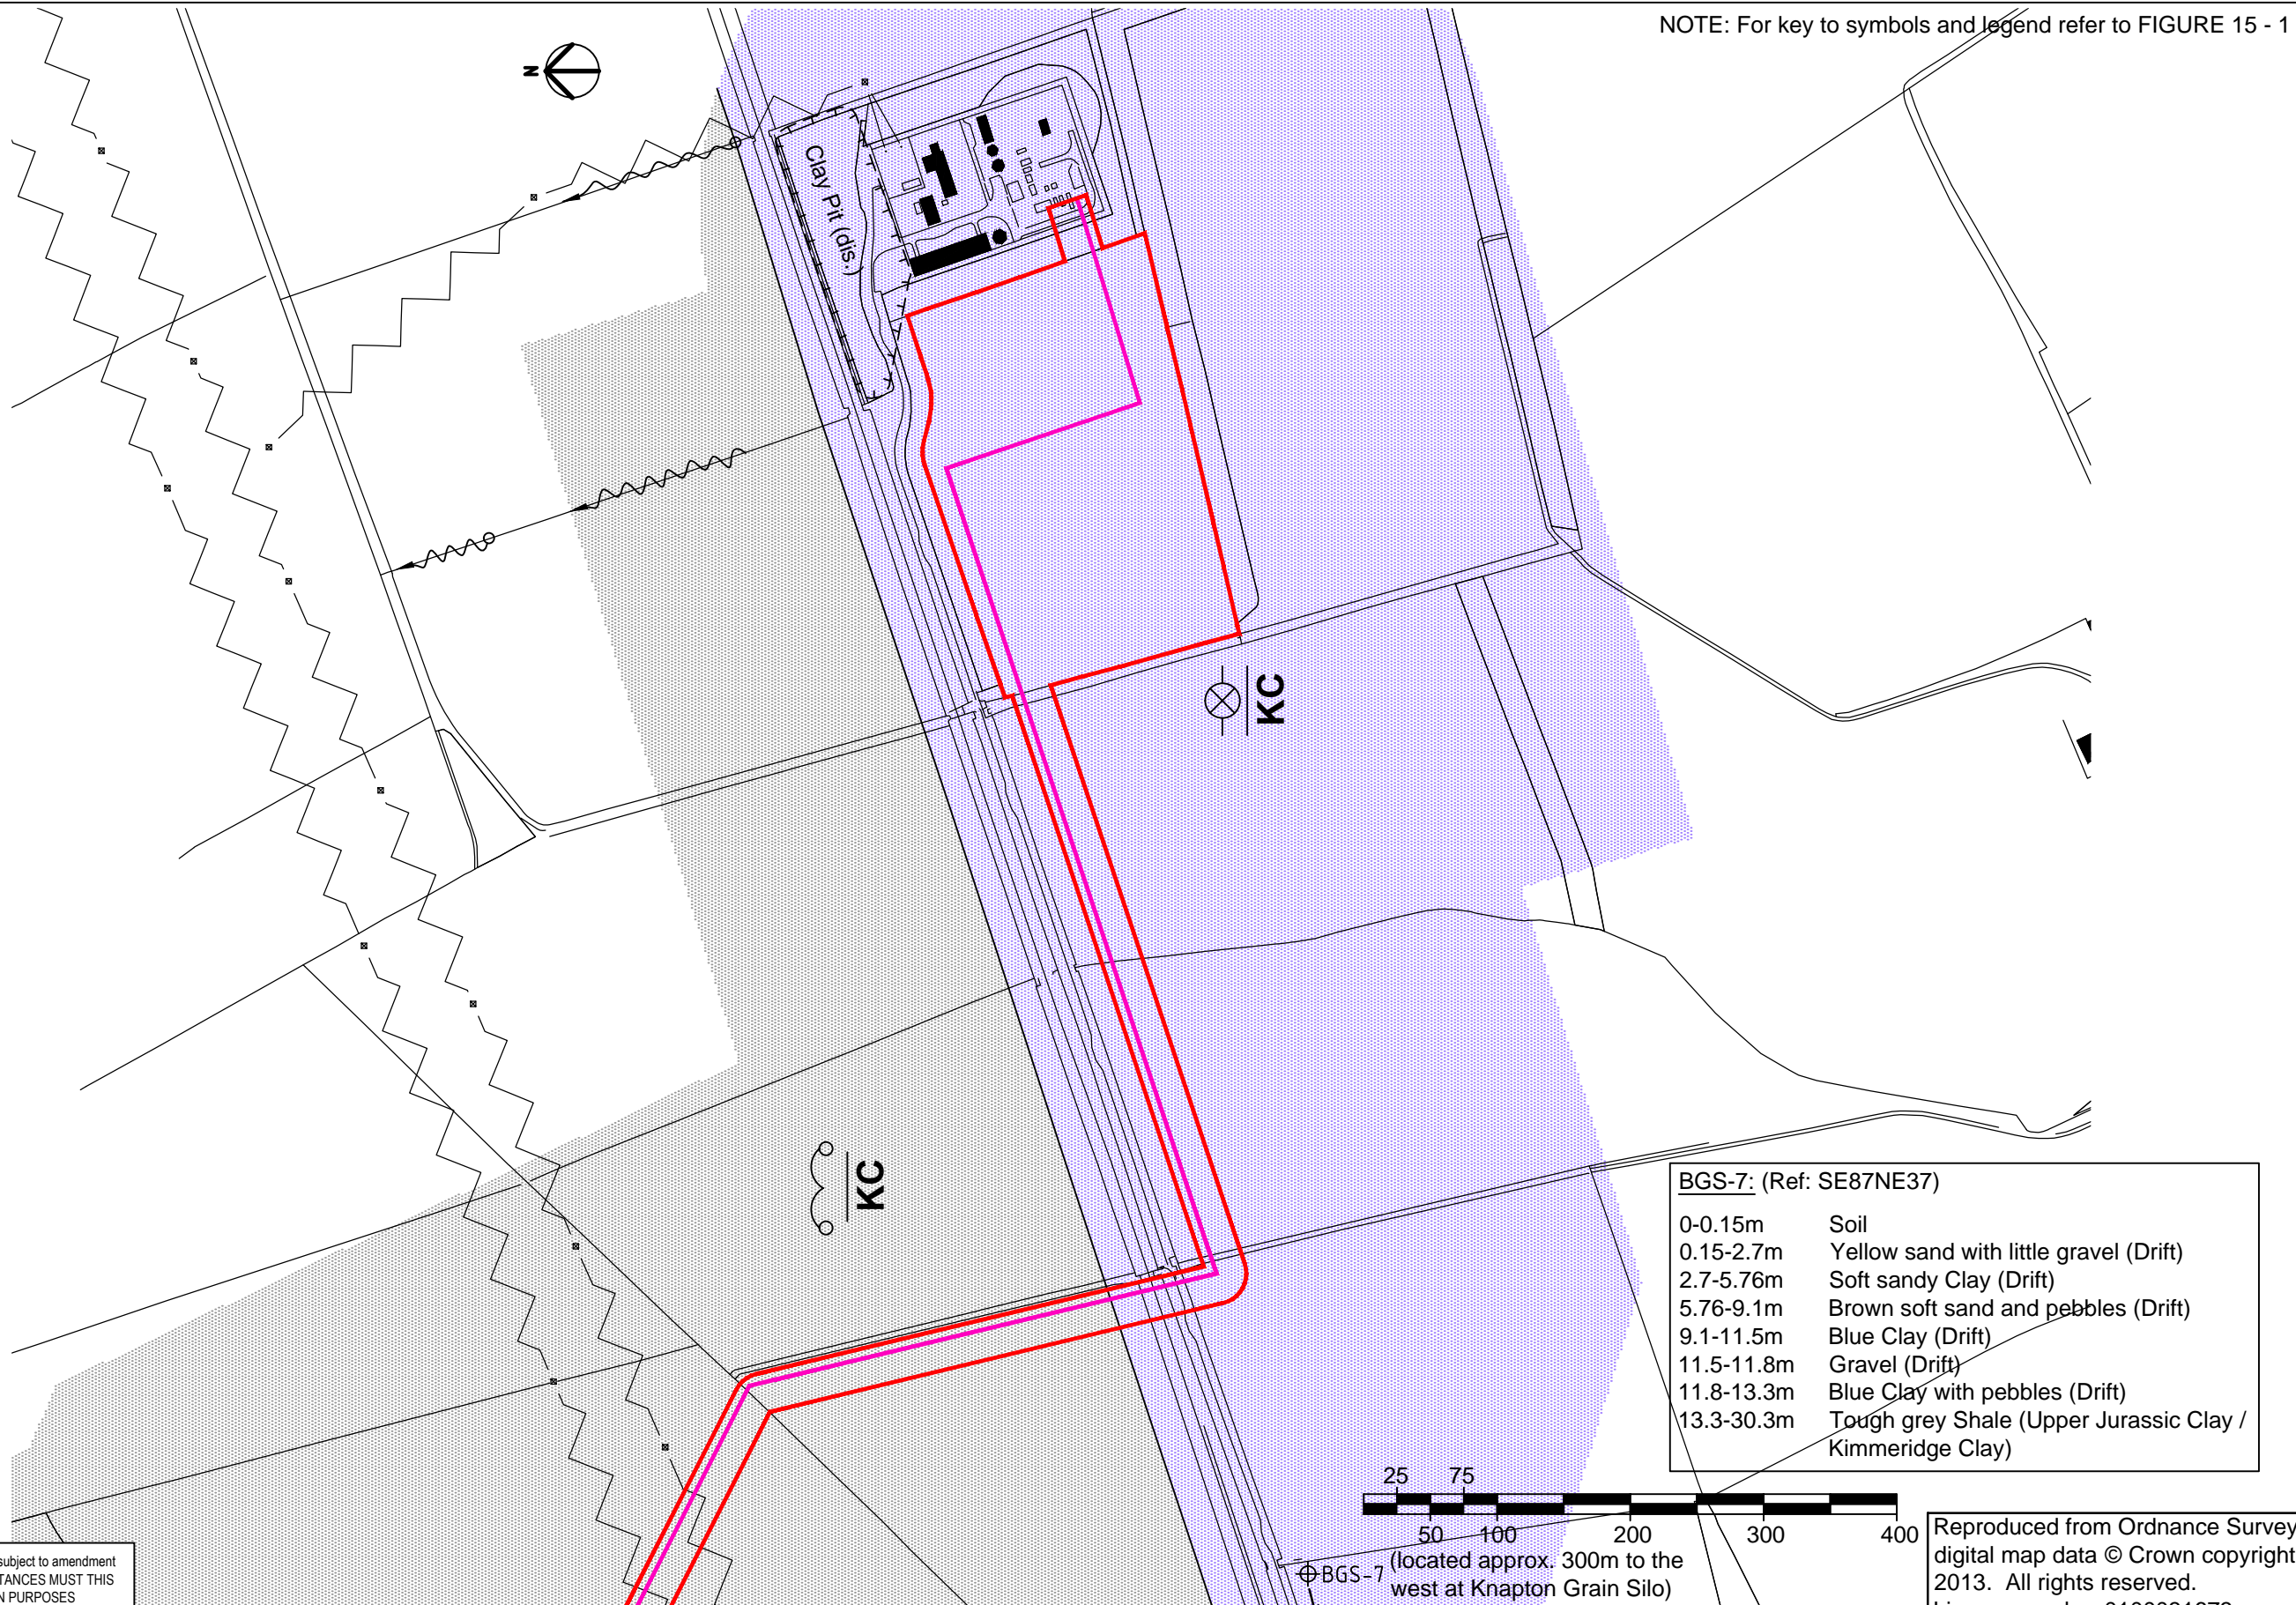

BGS-7: (Ref: SE87NE37)

0-0.15m	Soil
0.15-2.7m	Yellow sand with little gravel (Drift)
2.7-5.76m	Soft sandy Clay (Drift)
5.76-9.1m	Brown soft sand and pebbles (Drift)
9.1-11.5m	Blue Clay (Drift)
11.5-11.8m	Gravel (Drift)
11.8-13.3m	Blue Clay with pebbles (Drift)
13.3-30.3m	Tough grey Shale (Upper Jurassic Clay / Kimmeridge Clay)

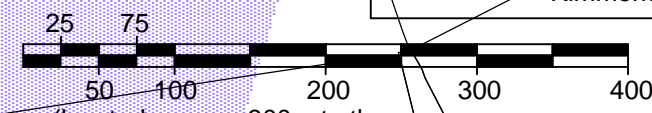

⊕ BGS-7 (located approx. 300m to the west at Knapton Grain Silo)

Reproduced from Ordnance Survey digital map data © Crown copyright 2013. All rights reserved.
License number 0100031673

This drawing is for preliminary purposes only and is subject to amendment during design development. UNDER NO CIRCUMSTANCES MUST THIS DRAWING BE USED FOR CONSTRUCTION PURPOSES

Revision Details	By	Date	Suffix
	Check		

Project Title	EMS WELL SITE TO KNAPTON GAS PIPELINE
Client	THIRD ENERGY & MOORLAND ENERGY LIMITED

Drawing Title	GENERALISED GEOLOGY PLAN
---------------	--------------------------

Purpose of issue			
Drawn	Checked	Approved	Date
GJC/GB	AC	AK	July 2014
URS Internal Project No.		Suitability	
47071069			
Scale @ A3	Zone / Mileage		
1:5000			

This document has been prepared in accordance with the scope of URS' appointment with its client and is subject to the terms of that appointment. URS accepts no liability for any use of this document other than by its client and only for the purposes for which it was prepared and provided. Only written dimensions shall be used.
© URS Infrastructure & Environment Limited

URS Infrastructure & Environment Limited
Royal Court, Basil Close
Chesterfield
Derbyshire, S41 7SL
Telephone. (01246) 209221
Fax. (01246) 209229
www.urscorp.eu



Drawing Number	Rev
FIGURE 15 - 9	

Plot Date : 06/08/2014 14:15:02
File Name : G:\707069 EBBERSTON\2-0 PROJ\INFO\2-2 JOB DATA\2-2-4 WORKING DRG\47063256_G_02-09