

**LEGEND**

- |  |  |                         |  |  |
|--|--|-------------------------|--|--|
|  |  |                         |  |  |
|  |  |                         |  |  |
|  |  |                         |  |  |
|  |  | <b>Visual Appraisal</b> |  |  |
|  |  |                         |  |  |
|  |  |                         |  |  |
|  |  |                         |  |  |

**FOR ILLUSTRATIVE PURPOSES ONLY**  
**FIGURE 8.4**

Project  
**Ryedale Gas Project**

Drawing Title  
**Visual Appraisal Plan Sheet 1**

Date  
 24.03.2009

Scale  
 1:10,000 @A1

Project No  
 17809

Drawing No  
 L3

Drawn by  
 ML-MN


Check by  
 RJG

Revision  
 A

**BARTON WILLMORE**  
 Planning • Master Planning & Urban Design  
 Architecture • Landscape Planning & Design • Project Services  
 Environmental & Sustainability Assessment • Graphic Design

bartonwillmore.co.uk



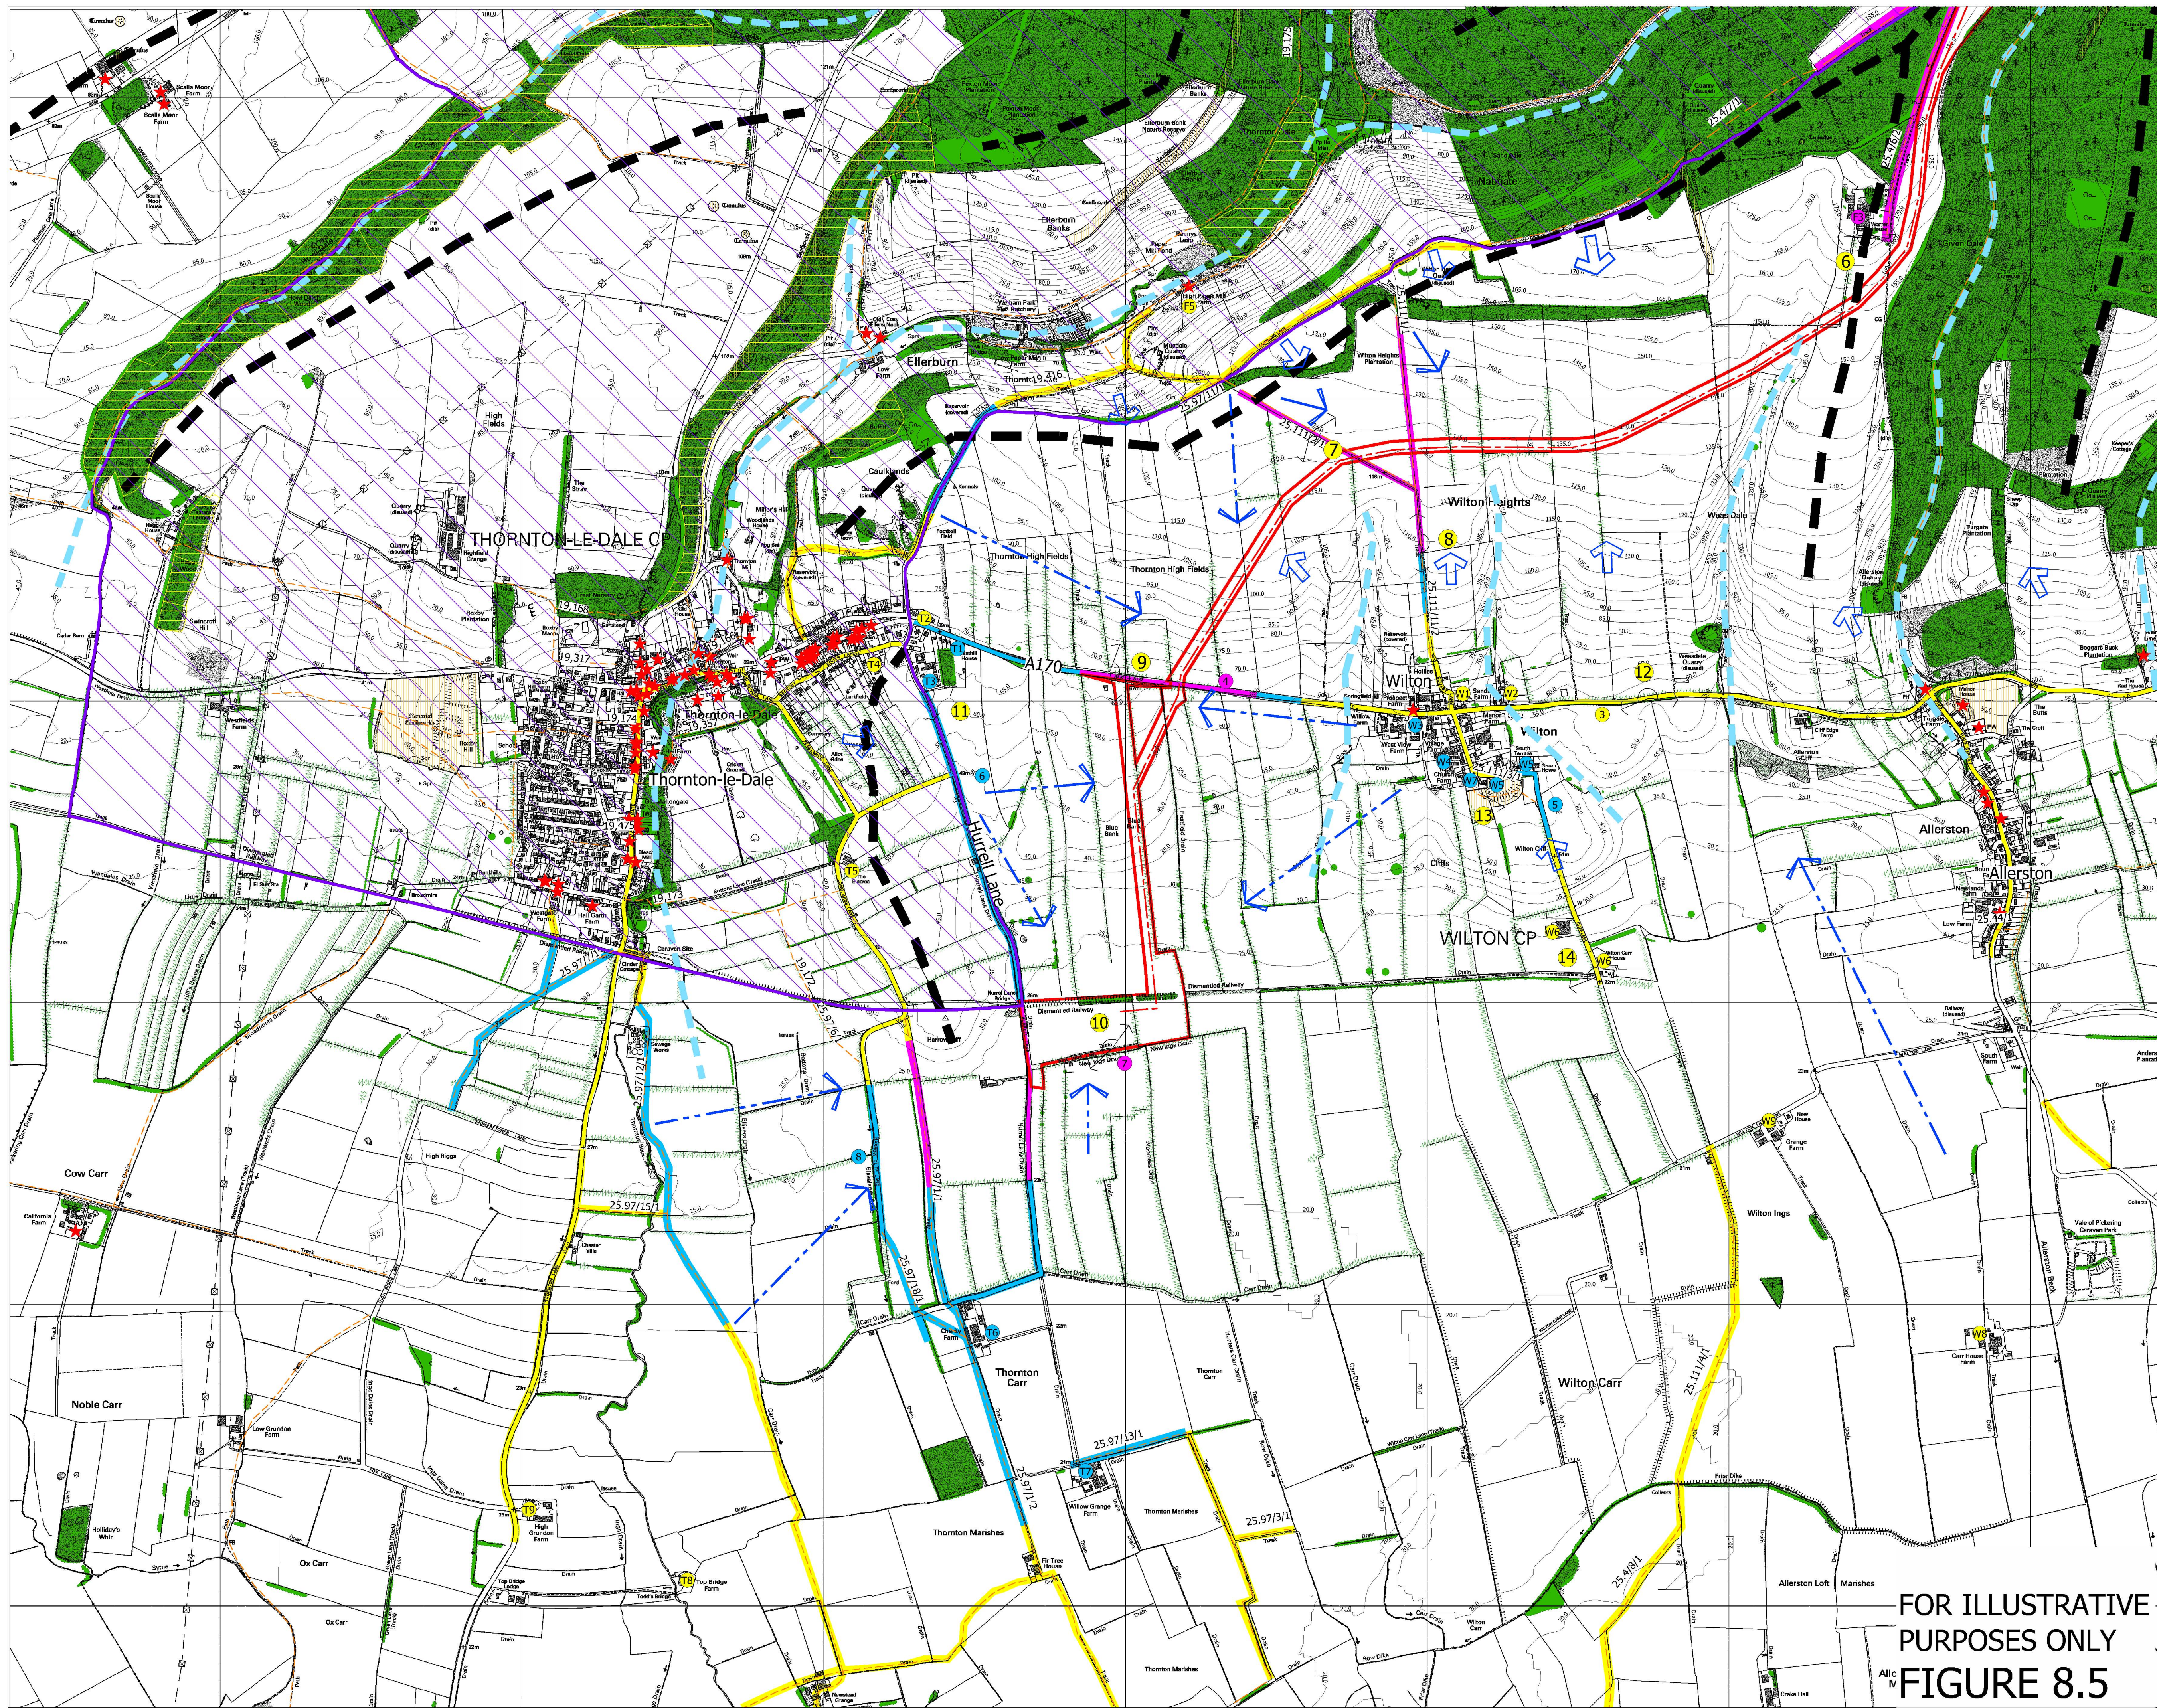

The scaling of this drawing cannot be assured

Revision \_\_\_\_\_ Date \_\_\_\_\_ Dm \_\_\_\_\_ Ckd \_\_\_\_\_

**LEGEND**

- Proposed Pipeline Route and Easement Corridor
- Existing Woodlands, Copses and Tree Belts
- Existing Substantial Hedgerows
- Existing Trimmed Hedgerows
- Ancient Woodland
- Existing Water Courses
- Contours/Spot Heights (Metres Aod)
- Ridgelines
- Valleys
- Public Rights Of Way - Footpath
- Public Rights Of Way - Bridleway
- National Trails / Long Distance Walks
- National Parks
- Listed Building
- Scheduled Ancient Monument

**Visual Appraisal**

- Open Views From Roads
- Partial Views From Roads
- Truncated / No Views From Roads
- Partial Views
- Open/Long Distance Views
- Truncated / No Views
- Open Views From Properties
- Partial Views From Properties
- Truncated / No Views From Properties
- Location of Photographic Viewpoints (Site Context Photographs 1-14)

Project: **Ryedale Gas Project**

Drawing Title: **Visual Appraisal Plan Sheet 2**

Date: 24.03.2010 Scale: 1:10,000 @A1 Drawn by: ML-MN Check by: LT

Project No: 17809 Drawing No: L2 Revision: B

**FOR ILLUSTRATIVE PURPOSES ONLY**

**FIGURE 8.5**

**BARTON WILLMORE**

Planning • Master Planning & Urban Design  
Architecture • Landscape Planning & Design • Project Services  
Environmental & Sustainability Assessment • Graphic Design

bartonwillmore.co.uk

Offices at: Reading London Bristol Cambridge Edinburgh Leeds Solihull West Malling (Kent)

Reproduced from the Ordnance Survey Map with the permission of the Controller of HMSO. Crown Copyright Reserved. Licence No. 100019279.

K:\17000-17999\17800-17899\17809- Ebberston South\4 - Dwg's & Registers\Landscape\7809 Visual Appraisal.dwg - Sheet 2-10-B41