


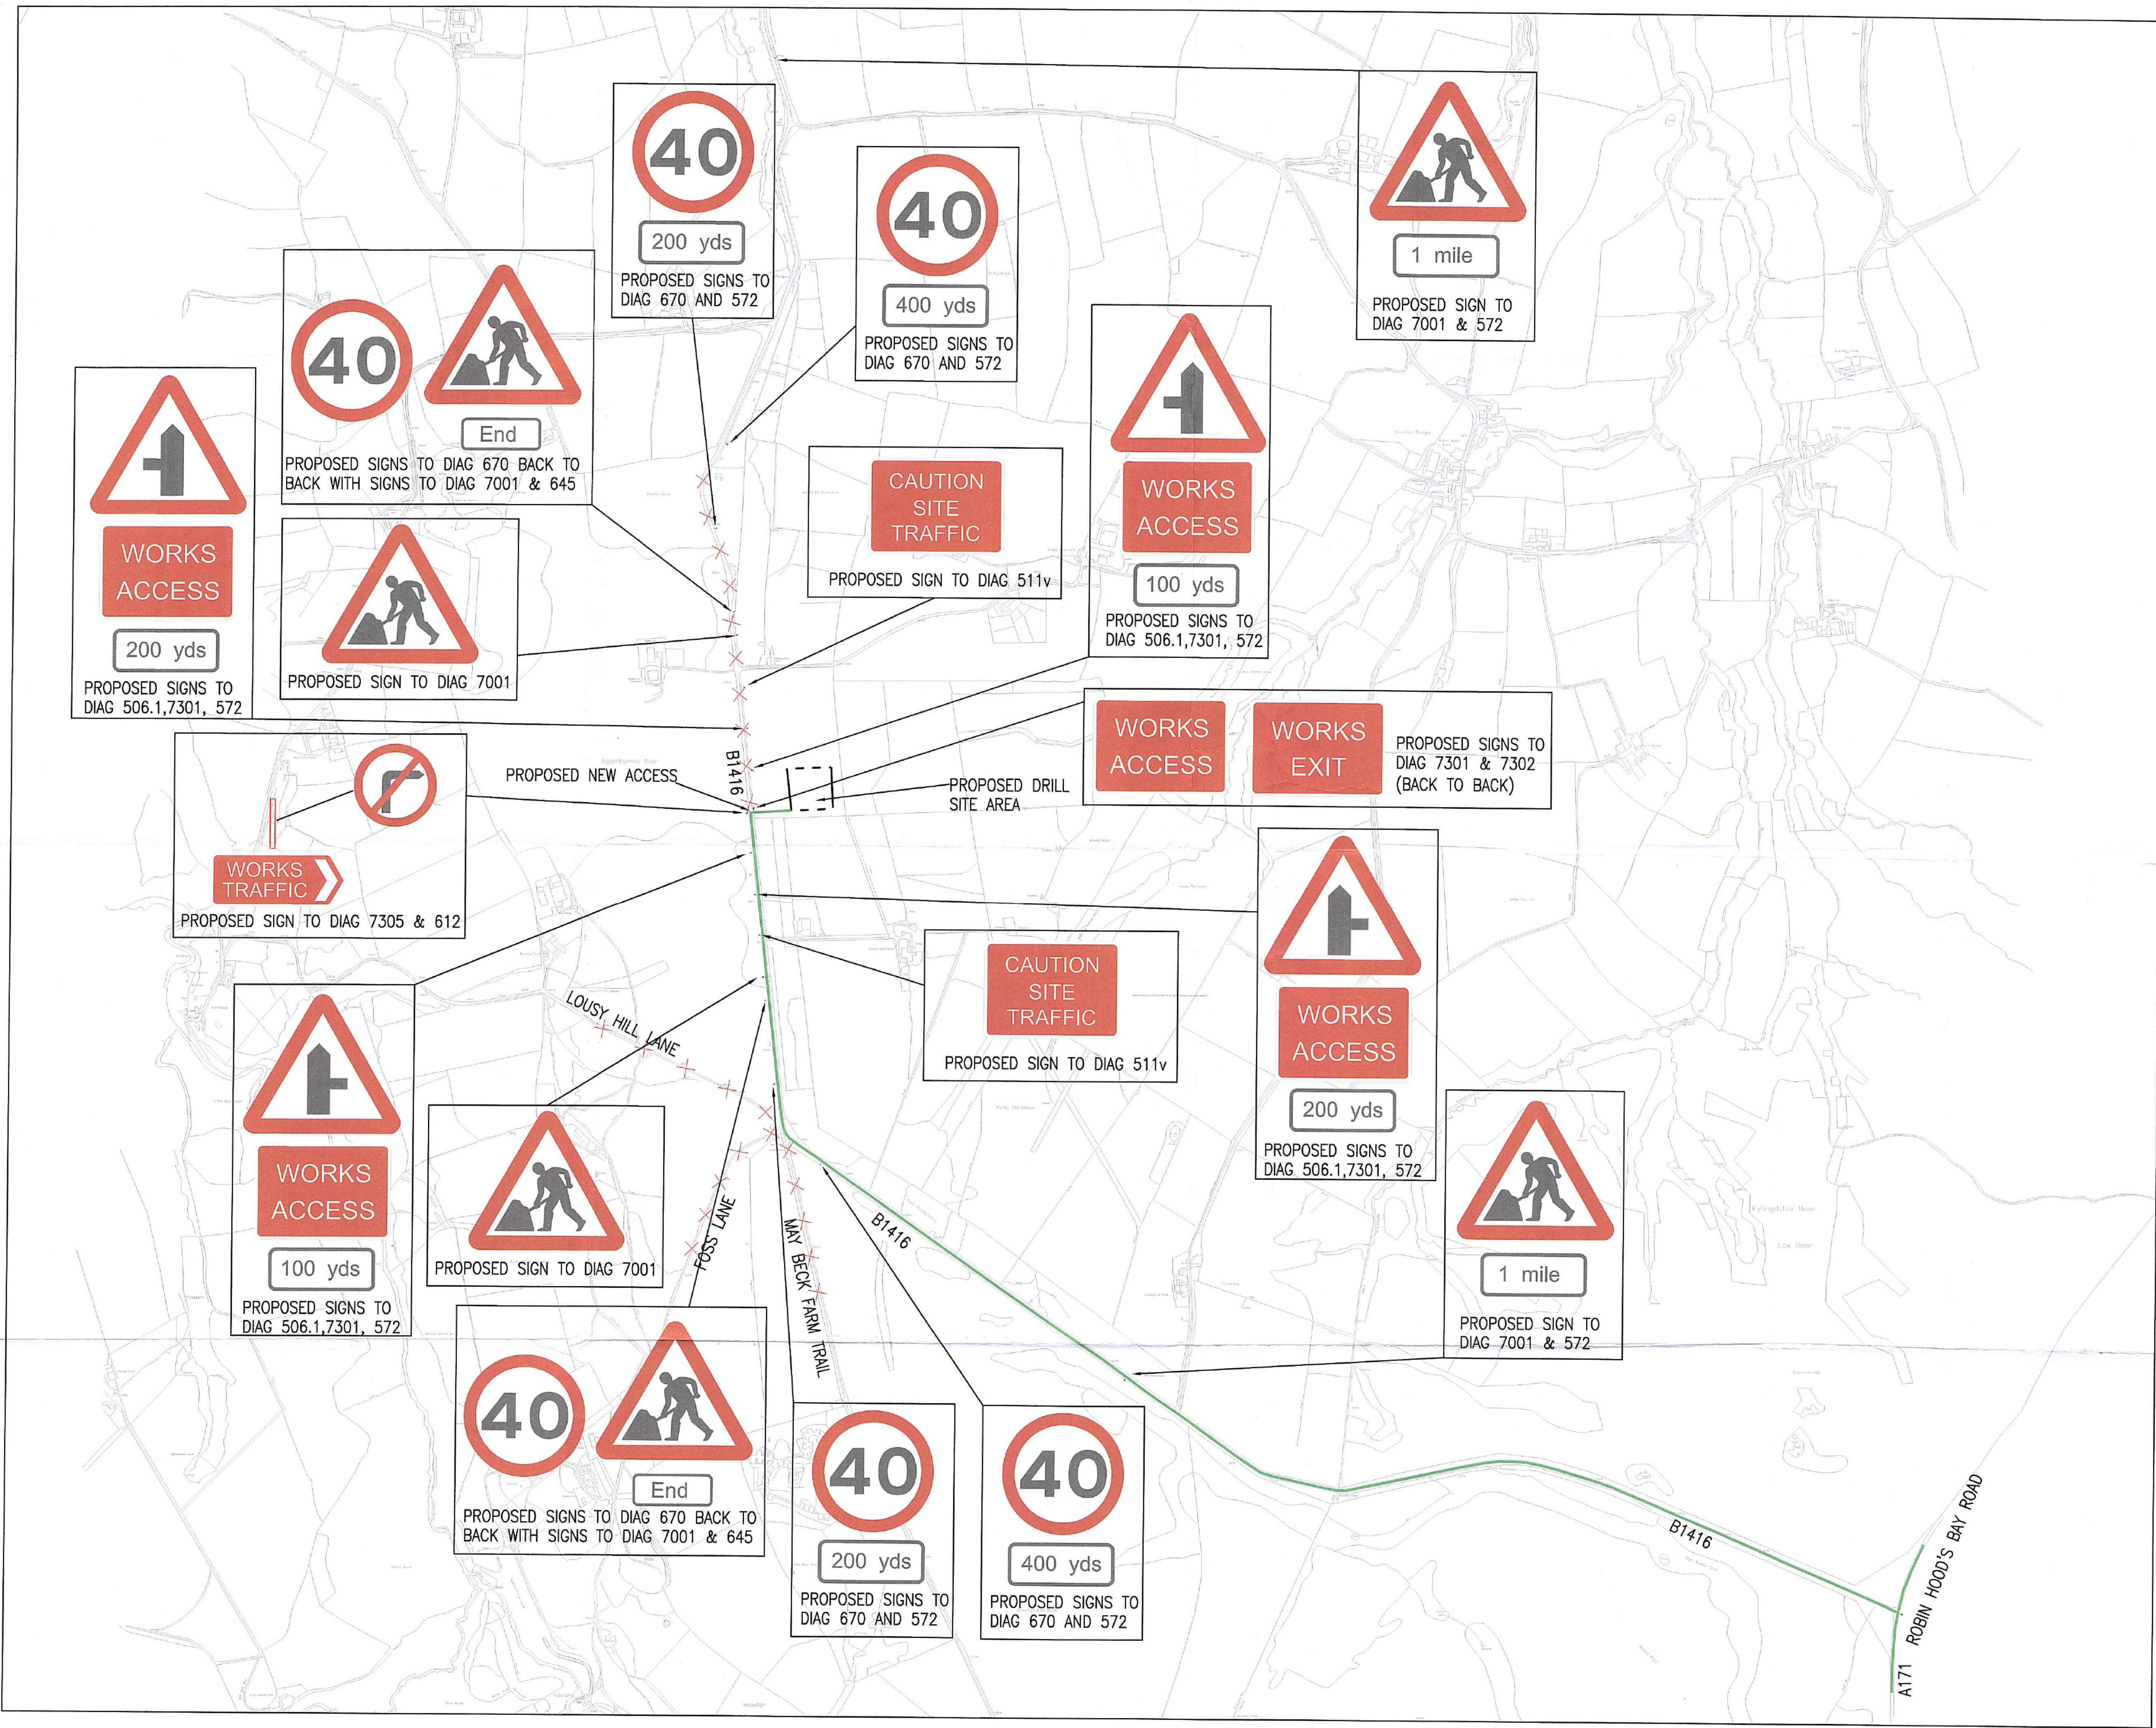

— APPROVED SITE TRAFFIC ROUTE
 * * NO ROUTE FOR SITE TRAFFIC

PROPOSED TRAFFIC MANAGEMENT SCHEME TO COMPLY WITH TRAFFIC SIGNS REGULATIONS AND GENERAL DIRECTIONS 2002, AND TRAFFIC SIGNS MANUAL CHAPTER 8
 NOTE: THE LIMITS OF THE TEMPORARY 40MPH SPEED LIMIT MAY CHANGE IF EXISTING RESTRICTIONS ARE ALREADY IN PLACE AS PART OF OTHER DRILLING SITES



NYMNP
 -4 DEC 2013

REV	AMENDMENTS	DATE

HY CONSULTING Ltd
 UNIT 2 THE OFFICE CAMPUS, RED HALL COURT
 PARAGON BUSINESS VILLAGE, WAKEFIELD WF1 2UY

**MINERAL INVESTIGATION WELL DRILLING SITE
 AT DOVE'S NEST NORTH
 TRAFFIC MANAGEMENT PLAN**

SCALE: NTS @ A1
 DATE: DECEMBER 2012

DRAWING No:
12015/004