

DETAILS OF PROPOSED NEW WINDOWS AT 107MCP
 MIDDLEWOODS LANE, Y022477 FOR AIR TIGHTNESS


NYM / 2014 / 0425 / LB

ORIGINAL WINDOWS SEE OVERALL 610mm x 1380mm
 (SEE ENCLOSED PHOTOGRAPHS)

NEW WINDOW DETAIL

OVERALL MOUNTING

MERANTI PRANTHERM UNITS ARGON + SS, CLEAR, GEORGIAN BARS 4/16/4.

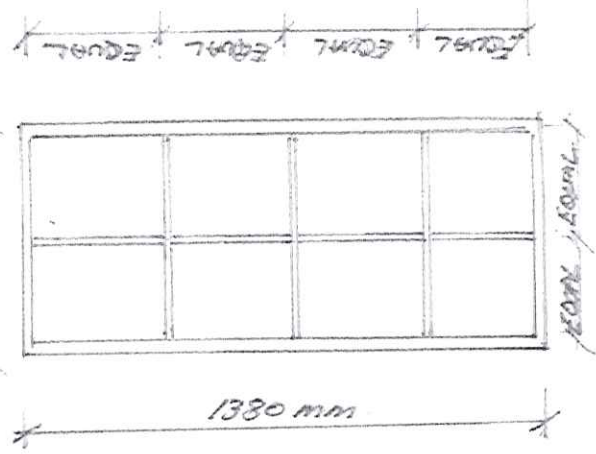


SCALE 1:20

SEE ENCLOSED TM, 01, 02, 03, 04, 05, 06 FOR LARGER DETAILS OF MAIN TIMBERS

SASH WINDOWS: EXISTING 1. 710mm x 1180mm. SEE ENCLOSED PHOTOGRAPHS.
 2. 760mm x 1190mm.

NEW WINDOWS

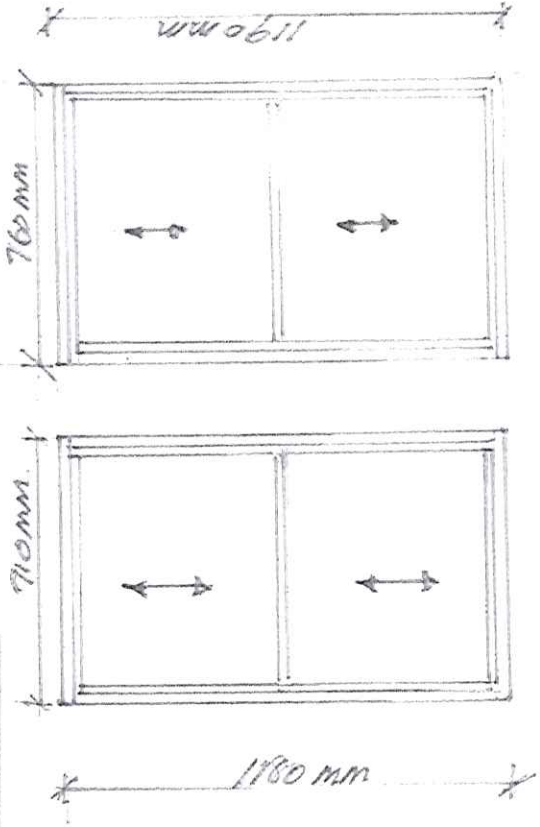

SCALE 1:20

SOLID FRAME WEATHERSTRIP
 SPIRAL BALANCES
 BRASS FRONTFACE & SPRING
 BALANCES
 MERANTI - PAINTED IN FACED
 WHITE, VERNITE'S OUTRACE
 PRANTHERM TINTED
 ARGONSS CLEAR 4/16/4

14 JUL 2014




EXISTING GEORGIAN STYLE WINDOW
G. FLOOR

25 JUN 2014

NYMANTA

NYM / 2014 / 0425 / LB

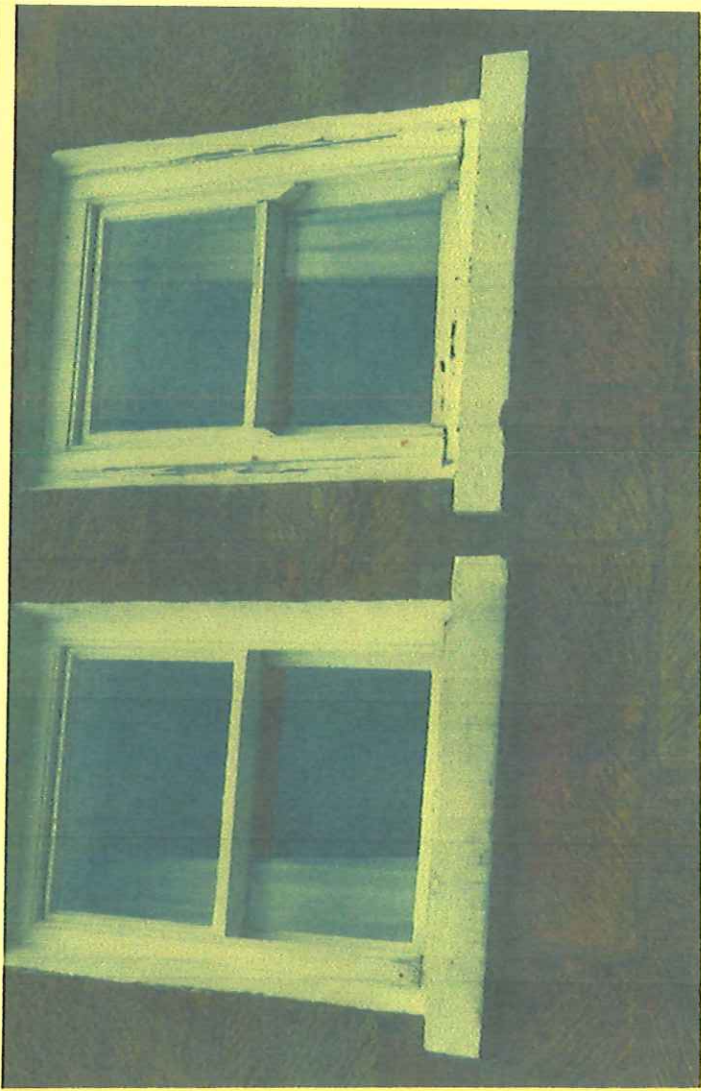


SASH Windows 1st floor

NYMNP
25 JUN 2014


NYMNPA
25 JUN 2014

Tm/06

Timber Sliding Sash Windows
Scale 1:1
Cill & bottom rail section

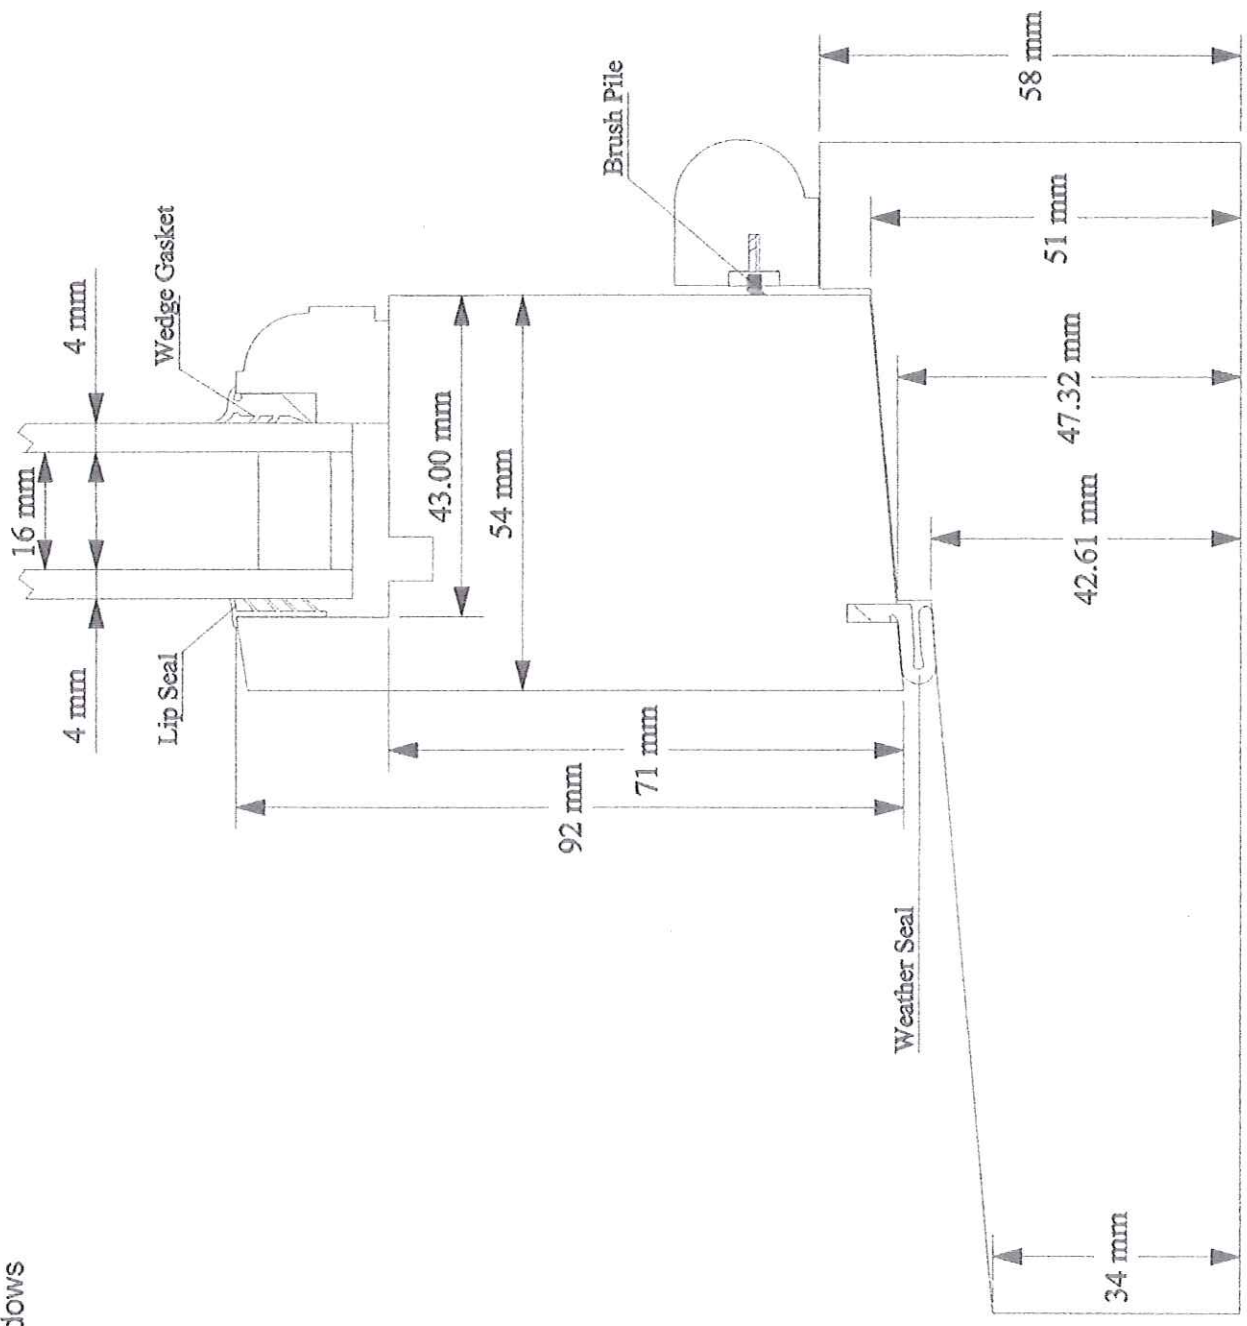

Standard casement outer frame section

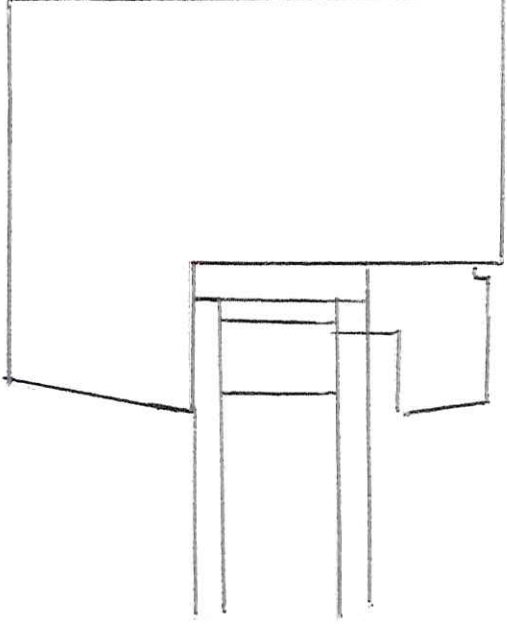

68mm deep x 58mm wide

4.16.4 double glazed unit


Shows standard bevel section, but can also have more traditional curved ovolo section internally and "putty point" beading externally

NYMINPA
25 JUN 2014

NYM / 2014 / " 4 2 5 / L B


Timber Sliding Sash Window
Scale 1:1
Outer frame & sash section

NYM/PA
25 JUN 2014

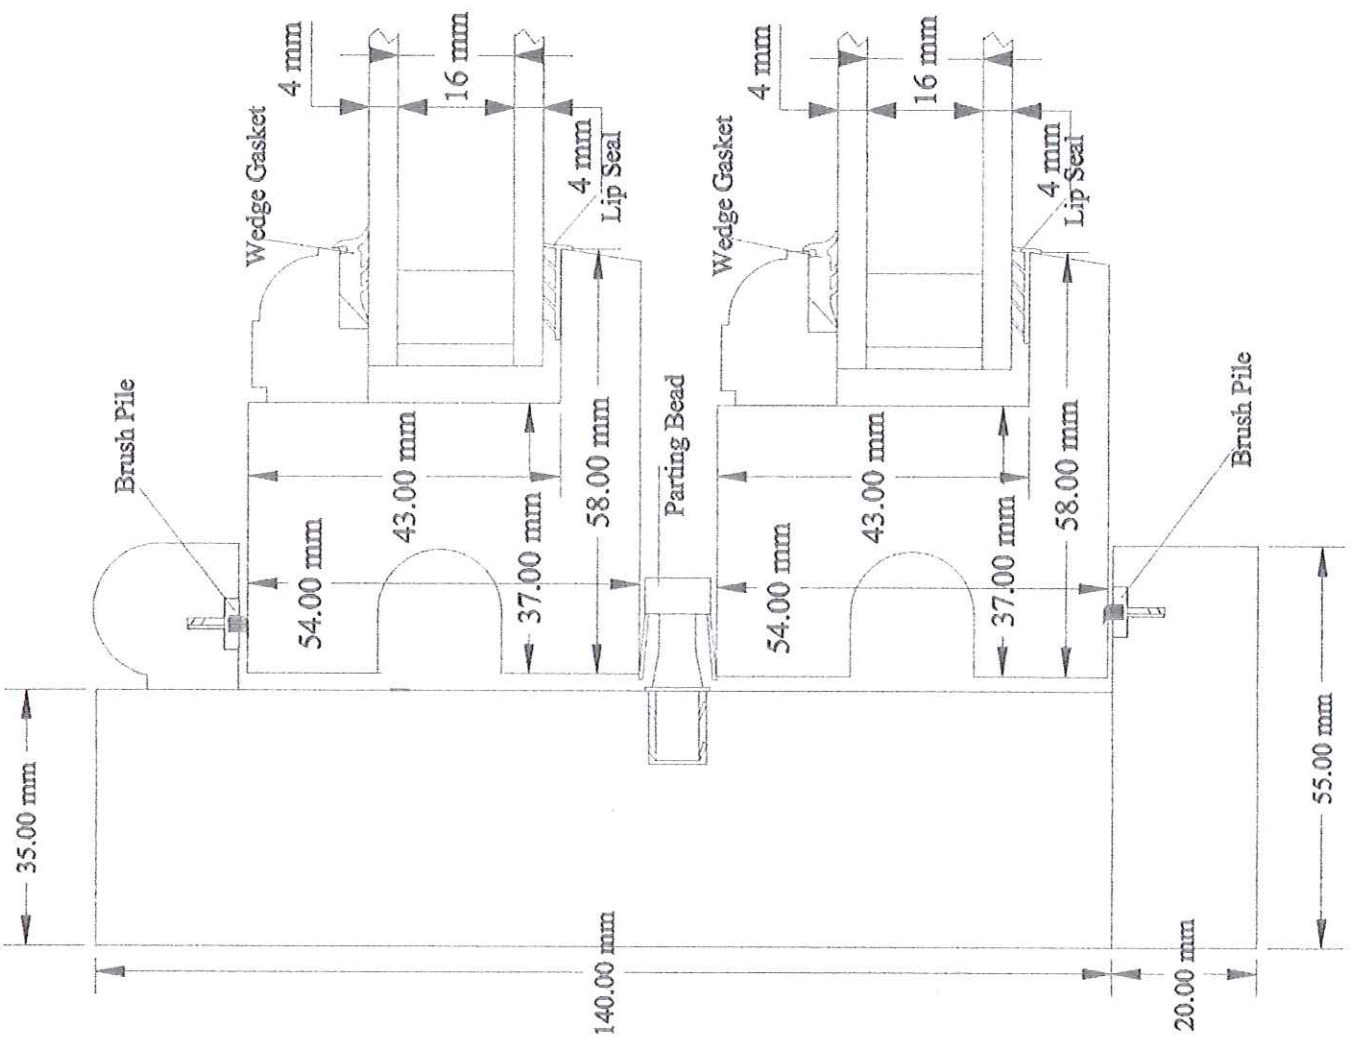

Standard 22mm Georgian bar detail


'Ovolo' section internally / 'putty point' detail externally

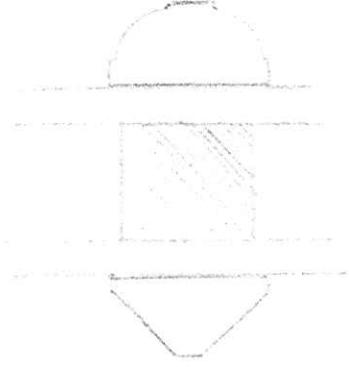

NYMNP
25 JUN 2014

NYM/17A
25 JUN 2014

Timber Sliding Sash Window
Scale 1:1
Head & sash section

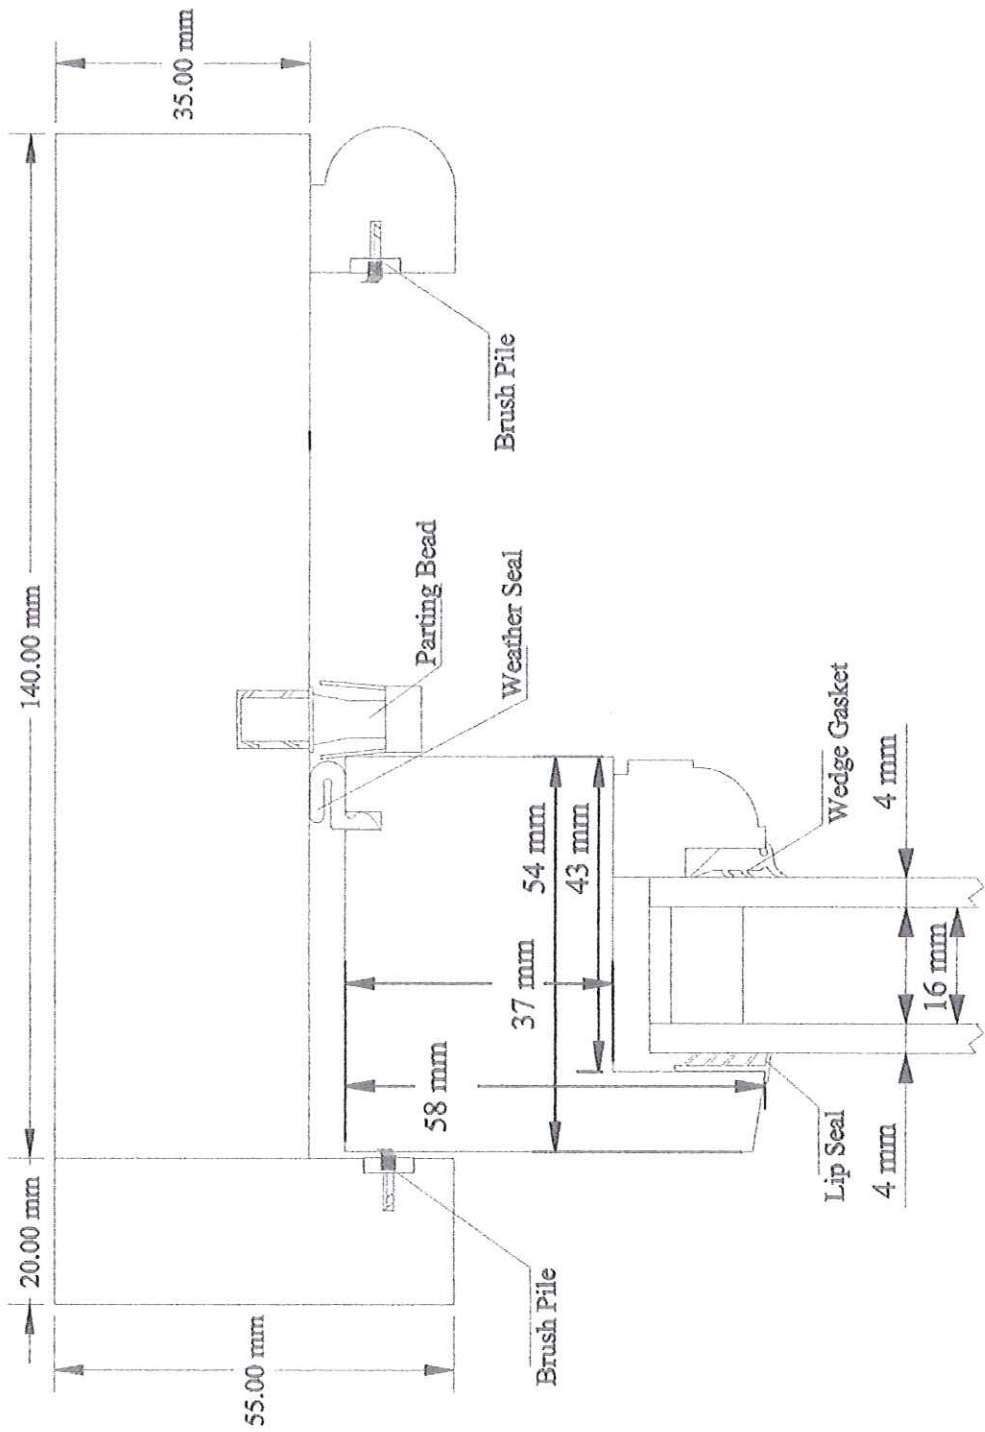

Timber Sliding Sash Window

Scale 1:1

Meeting rails section

